DRAWN - AJH

CHECKED - NAK


REVISED

REVISED

REVISED

FILE NAME = d672B99-sht-pmk1.dgn

PLOT DATE = Oct-29-2009 11:50:52AM

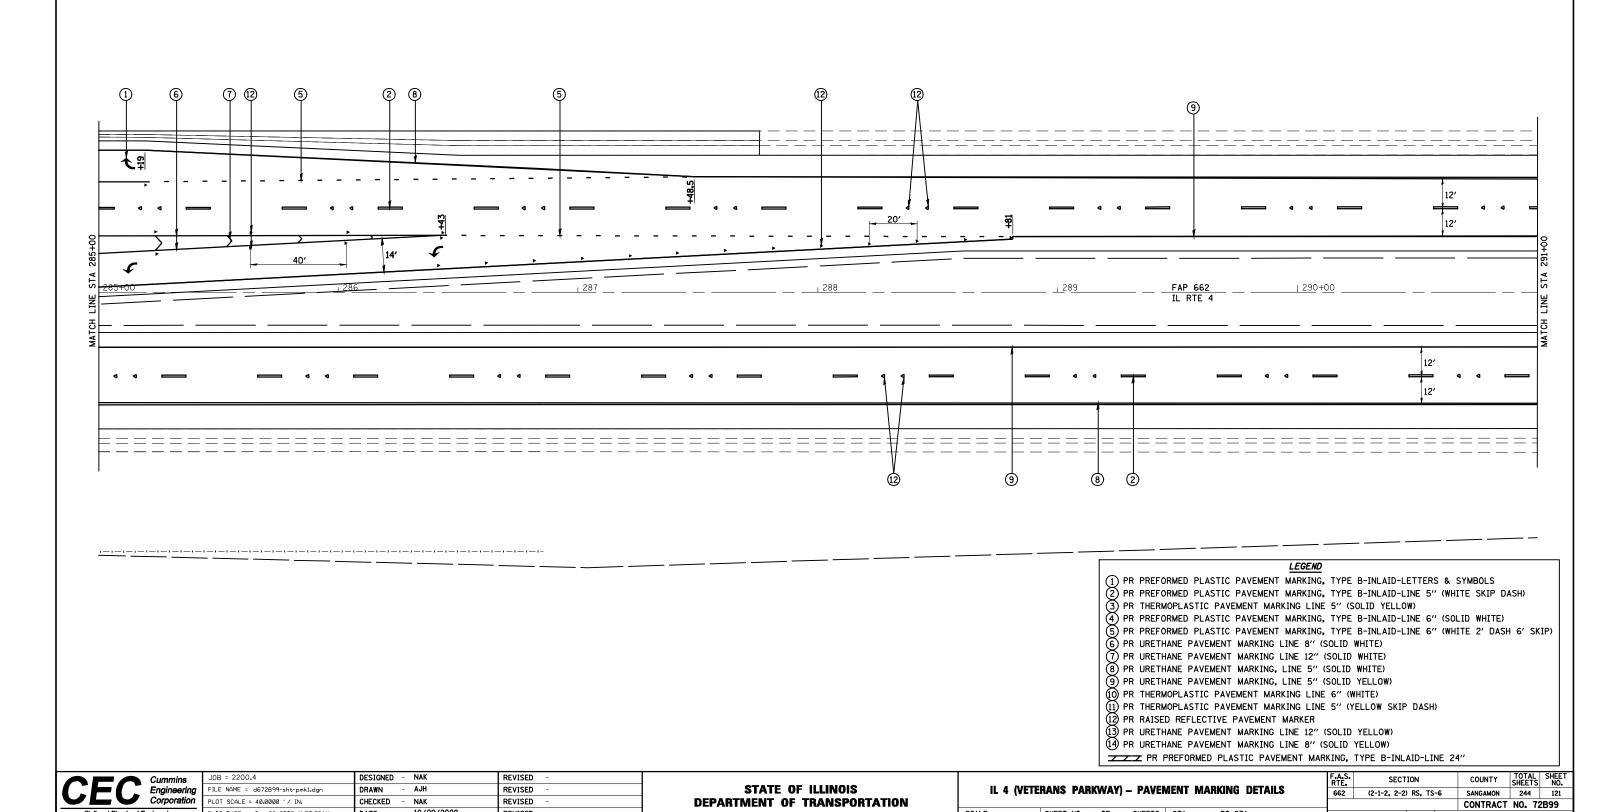

STATE OF ILLINOIS

**DEPARTMENT OF TRANSPORTATION** 

IL 4 (VETERANS PARKWAY) - PAVEMENT MARKING DETAILS

SHEET NO. OF SHEETS STA.

CONTRACT NO. 72B99