
-37

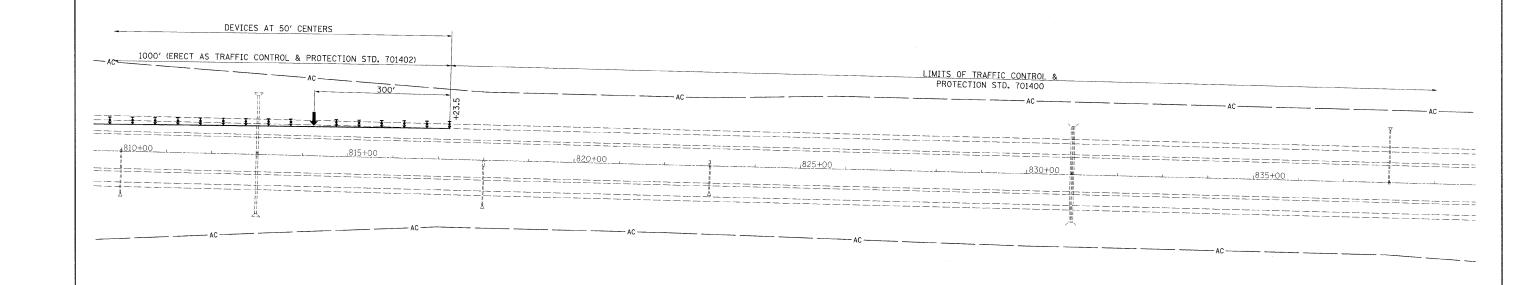

NOTE:

TEMPORARY PAVEMENT MARKING TAPE IS SET FOR 6" OFF OF THE TEMPORARY CONCRETE BARRIER.

CONCRETE BARRIER IS TO BE SET 1' OFF OF THE STAGING LINE.

LEGEND

DIRECTIONAL INDICATOR BARRICADES

TRAFFIC CONTROL DEVICE

ARROW BOARD

FILE NAME =	USER NAME = swartzrw	DESIGNED -	REVISED -	STATE OF ILLINOIS DEPARTMENT OF TRANSPORTATION	TRAFFIC CONTROL & PROTECTION, STD 701402 (SPL)	F.A.I SECTION COUNTY TOTAL SHEET NO.
c:\pw_work\PWIDOT\SWARTZRW\dms37771\D7	4343-sht-staging.dgn	DRAWN -	REVISED -		STAGE I TRAFFIC CONTROL	72 66(B,HVB,HB-1)BR MACON 83 18
	PLOT SCALE = 100.0000 '/ IN.	CHECKED -	REVISED -		STAGE I INAFFIC CONTROL	CONTRACT NO. 74343
	PLOT DATE = 9/28/2009	DATE -	REVISED -		SCALE: 100 SHEET NO. 6 OF 6 SHEETS STA. 810+00 TO STA. 839+00	ILLINOIS FED. AID PROJECT