
-9-7

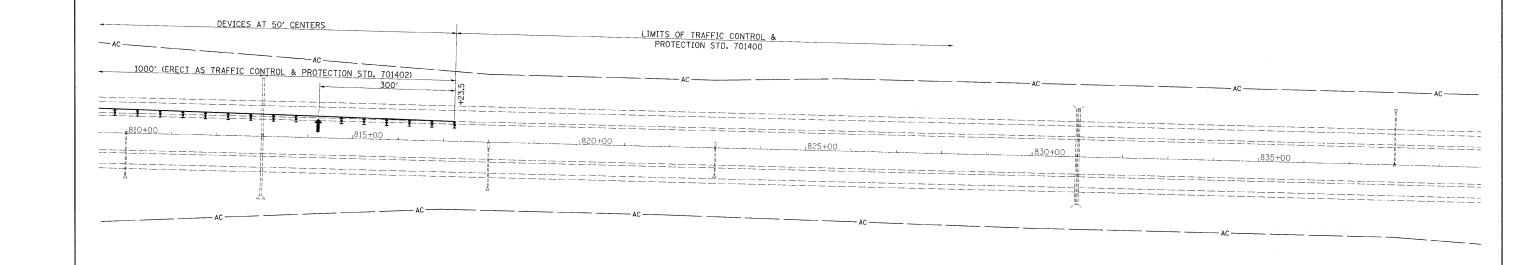

## NOTE:

TEMPORARY PAVEMENT MARKING TAPE IS SET FOR 6" OFF OF THE TEMPORARY CONCRETE BARRIER.

CONCRETE BARRIER IS TO BE SET 1' OFF OF THE STAGING LINE.

## LEGEND

DIRECTIONAL INDICATOR BARRICADES

▼ TRAFFIC CONTROL DEVICE

ARROW BOARD

FILE NAME =	USER NAME = swartzrw	DESIGNED -	REVISED -		TRAFFIC CONTROL & PROTECTION, STD 701402 (SPL)	F.A.I RTE.	SECTION	COUNTY	TOTAL SHEET SHEETS NO.
c:\pw_work\PWIDOT\SWARTZRW\dms37771\D7	4343-sht-staging.dgn	DRAWN ~	REVISED -	STATE OF ILLINOIS	STAGE II TRAFFIC CONTROL		66(B,HVB,HB-1)BR	MACON	83 24
	PLOT SCALE = 100.0000 '/ IN.	CHECKED -	REVISED -	DEPARTMENT OF TRANSPORTATION				CONTRACT	T NO. 74343
	PLOT DATE = 9/28/2009	DATE -	REVISED -		SCALE: 100 SHEET NO. 6 OF 6 SHEETS STA. 810+00 TO STA. 839+00		ILLINOIS FED. AID PROJECT		