


TYPICAL SECTION
 FAP 869 (IL 34)
 SALINE CO.

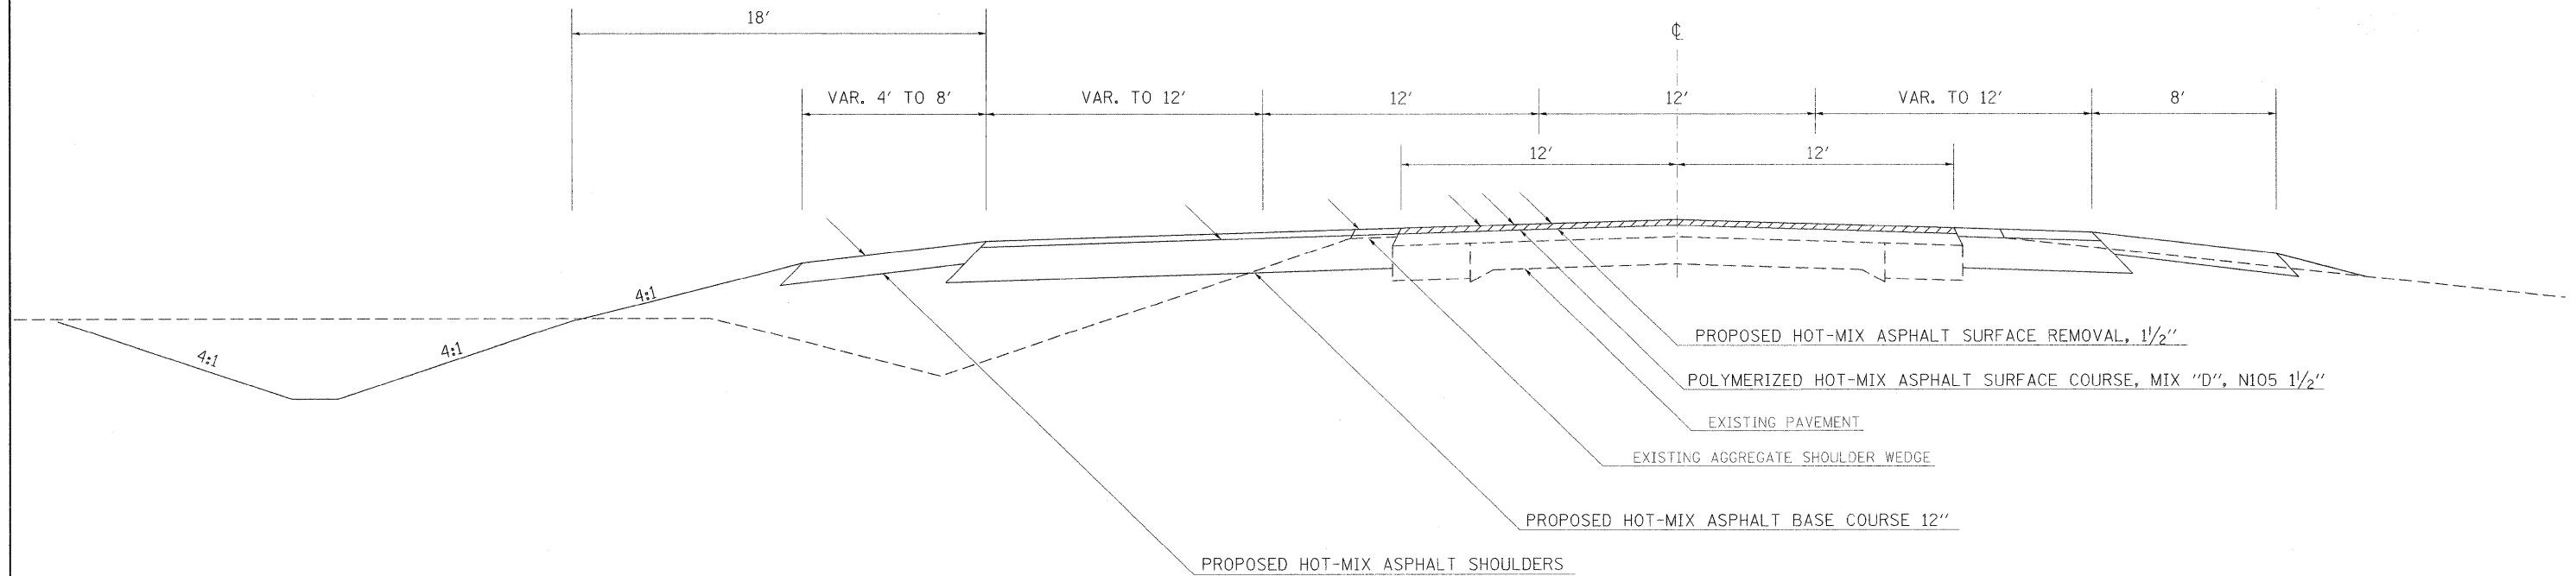

TO BE USED:
 STA. 1650+53 TO STA. 1657+53

FILE NAME =	USER NAME = #USER#	DESIGNED -	REVISED -	STATE OF ILLINOIS DEPARTMENT OF TRANSPORTATION	TYPICAL SECTION	F.A.P. RTE. 869	SECTION *	COUNTY Saline	TOTAL SHEETS 82	SHEET NO. 12		
#FILEL#		DRAWN -	REVISED -			SCALE: NONE	SHEET NO. 5 OF 10 SHEETS	STA.	TO STA.	CONTRACT NO. 78065		
		CHECKED -	REVISED -			ILLINOIS FED. AID PROJECT						
		DATE -	REVISED -			105(TS-2,N-1,RS-3,RS-2)						