



PARCEL NO.	PROPERTY OWNER	PURPOSE	ACREAGE
2	JESSE AND RHONDA CRAIG	ROW / T. E.	0.002 / 0.032
4	SOUTHEASTERN ILLINOIS ELECTRIC COOP.	ROW / T. E.	0.067 / 0.098
5	DONNA KAY WINTZ LINN	ROW	0.073
7	ROBERT AND ROSE RICE	ROW	0.072

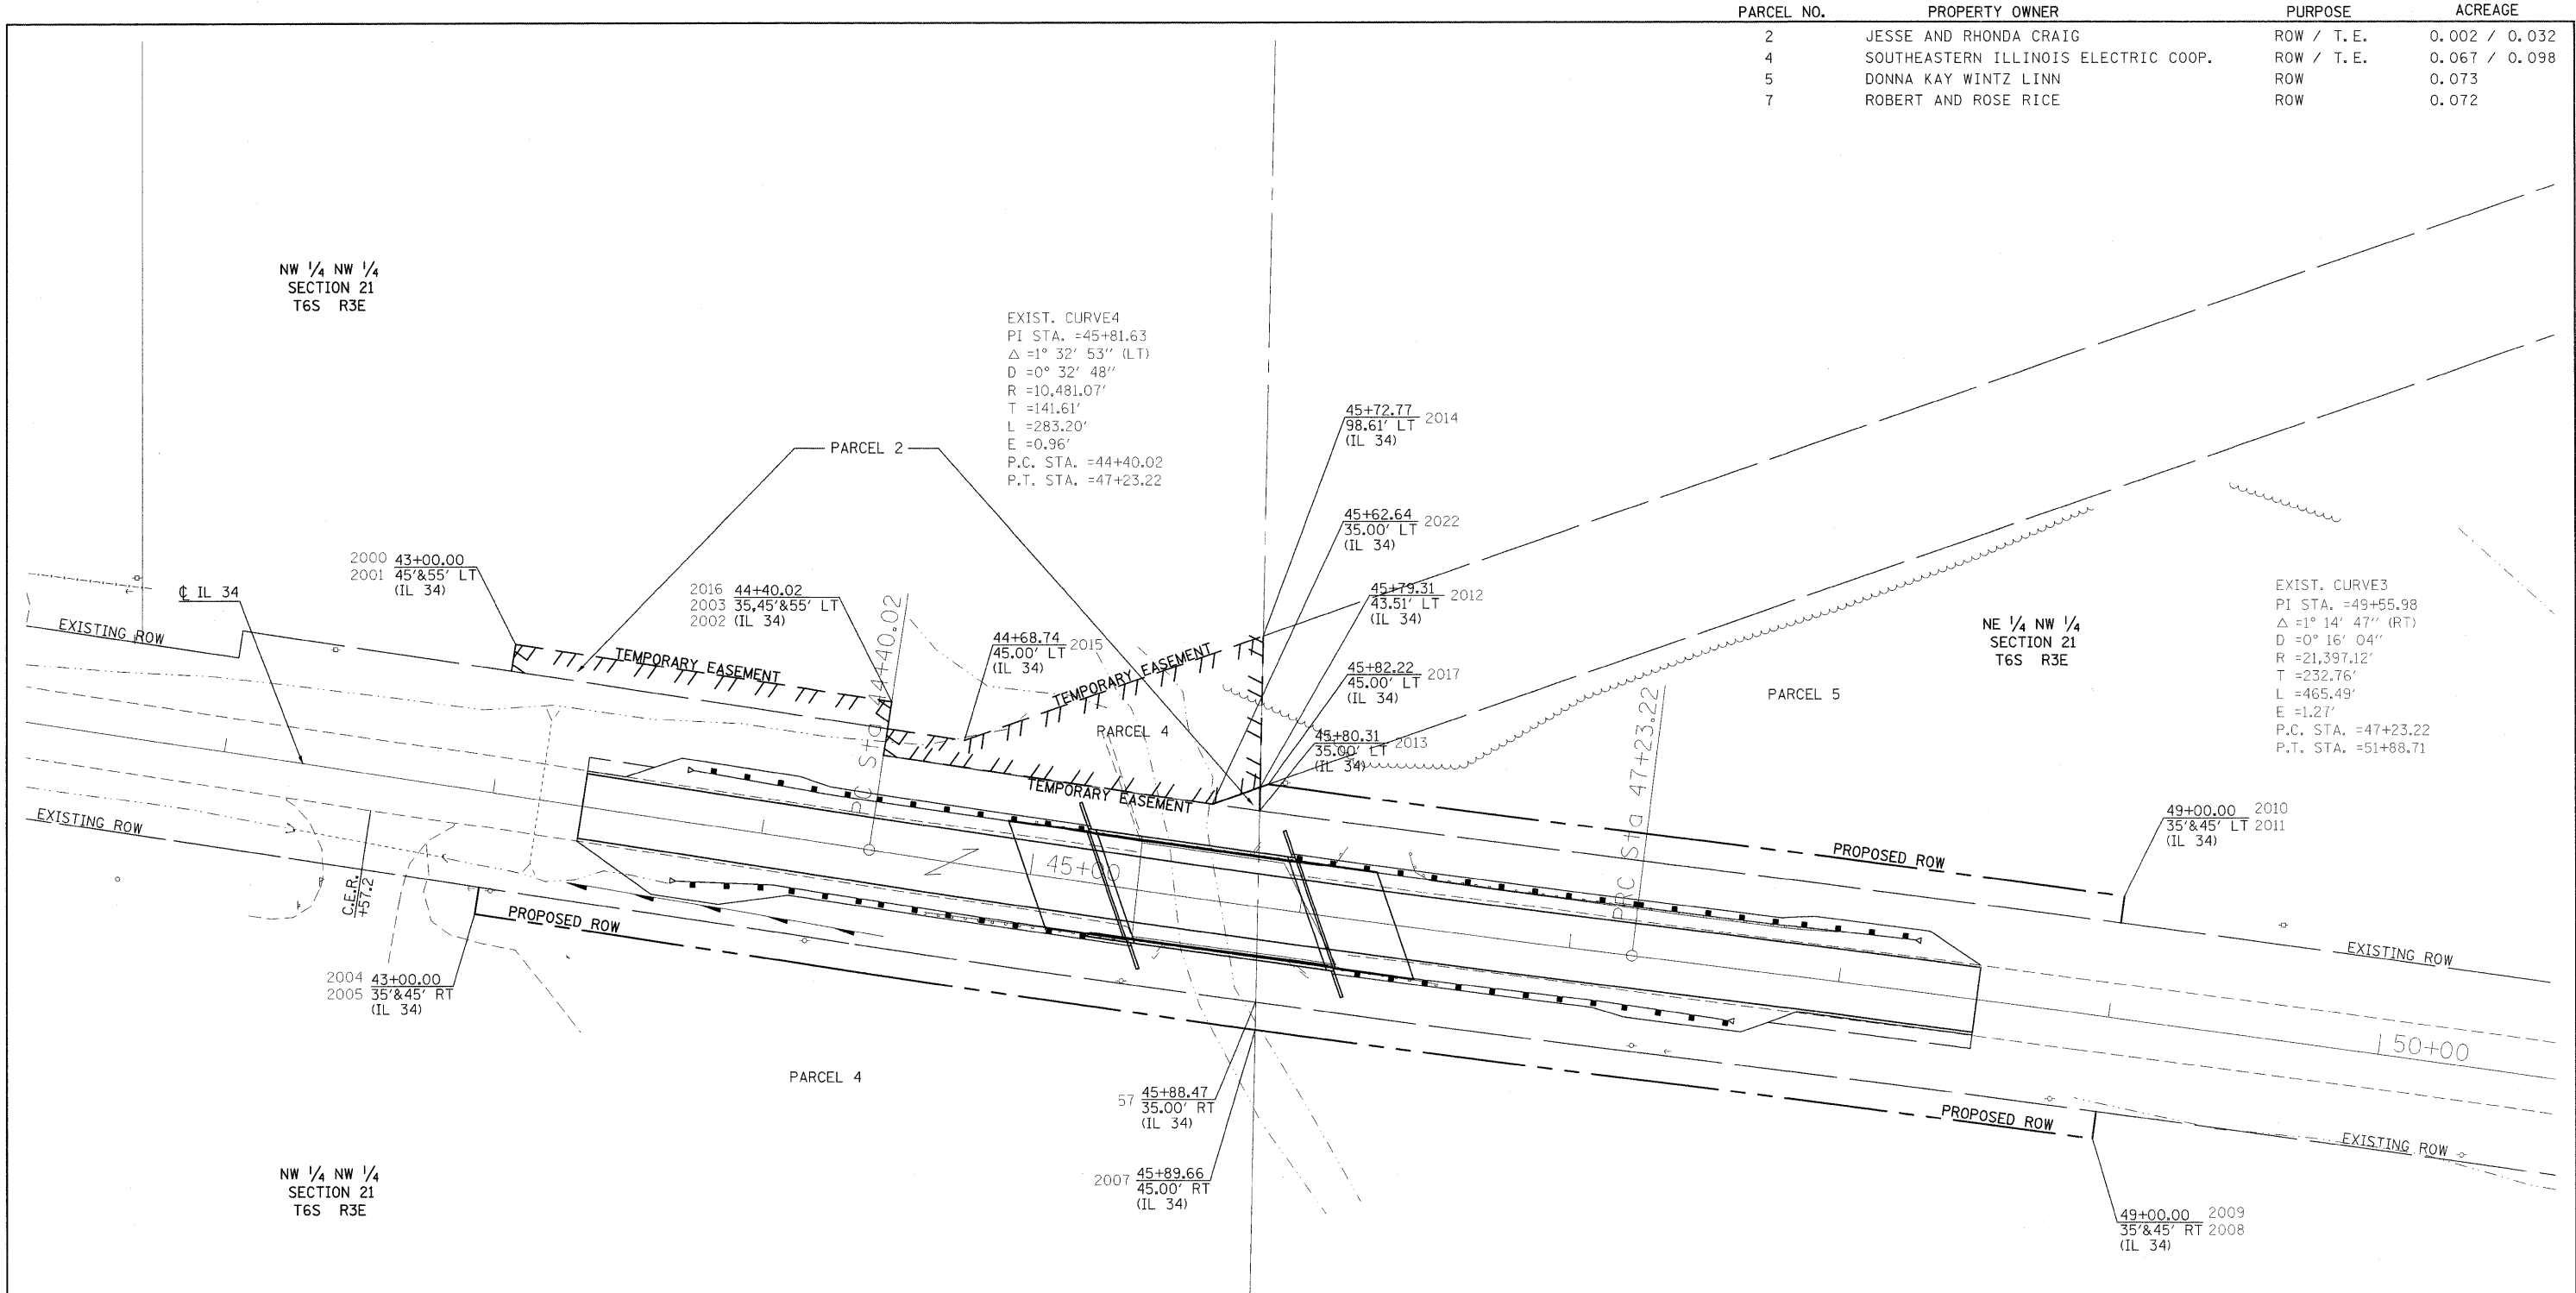

**POINT COORDINATES**

PT 57	N	483434.0830	E	824849.4450
PT 2000	N	483555.5439	E	824575.7030
PT 2001	N	483565.4290	E	824577.2146
PT 2002	N	483544.2635	E	824715.6270
PT 2003	N	483534.3784	E	824714.1154
PT 2004	N	483476.4632	E	824563.6102
PT 2005	N	483466.5781	E	824562.0986
PT 2007	N	483423.7570	E	824849.2248
PT 2008	N	483383.5563	E	825157.1494
PT 2009	N	483393.4680	E	825158.4753
PT 2010	N	483462.8500	E	825167.7567
PT 2011	N	483472.7617	E	825169.0826
PT 2012	N	483512.8533	E	824851.1382
PT 2013	N	483504.2839	E	824850.9541
PT 2014	N	483568.3211	E	824852.3294
PT 2015	N	483530.0946	E	824742.3884
PT 2016	N	483524.4933	E	824712.6038
PT 2017	N	483513.9255	E	824854.2219
PT 2022	N	483506.7260	E	824833.5157

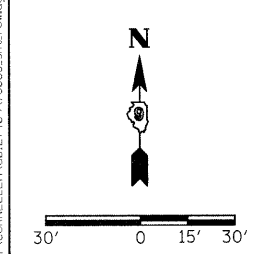

FILE NAME = c:\p\work\p\w\DOT\CORNELL.M\4812740\RY78086.dwg

USER NAME = cornellm	DESIGNED -	REVISED -
PLOT SCALE = 30,0000' / IN.	DRAWN -	REVISED -
PLOT DATE = 10/7/2009	CHECKED -	REVISED -
	DATE -	REVISED -

**STATE OF ILLINOIS  
DEPARTMENT OF TRANSPORTATION**

IL 34 RIGHT OF WAY		F.A.P. RTE.	SECTION	COUNTY	TOTAL SHEETS	SHEET NO.
SCALE: 1"=30'		869	101B-1	FRANKLIN	40	14
SHEET NO. OF SHEETS		R-99-001-09		CONTRACT NO. 78086		
STA. 42+00.00 TO STA. 50+00.00		ILLINOIS FED. AID PROJECT				