


BY	DATE
SURVEYED	
PLANNED	
TEMPERATURE	
NOTE BOOK	
AREAS CHECKED	
NO.	

BY	DATE
ORIGINAL	
SURVEY	
TEMPERATURE	
NOTE BOOK	
AREAS CHECKED	
NO.	

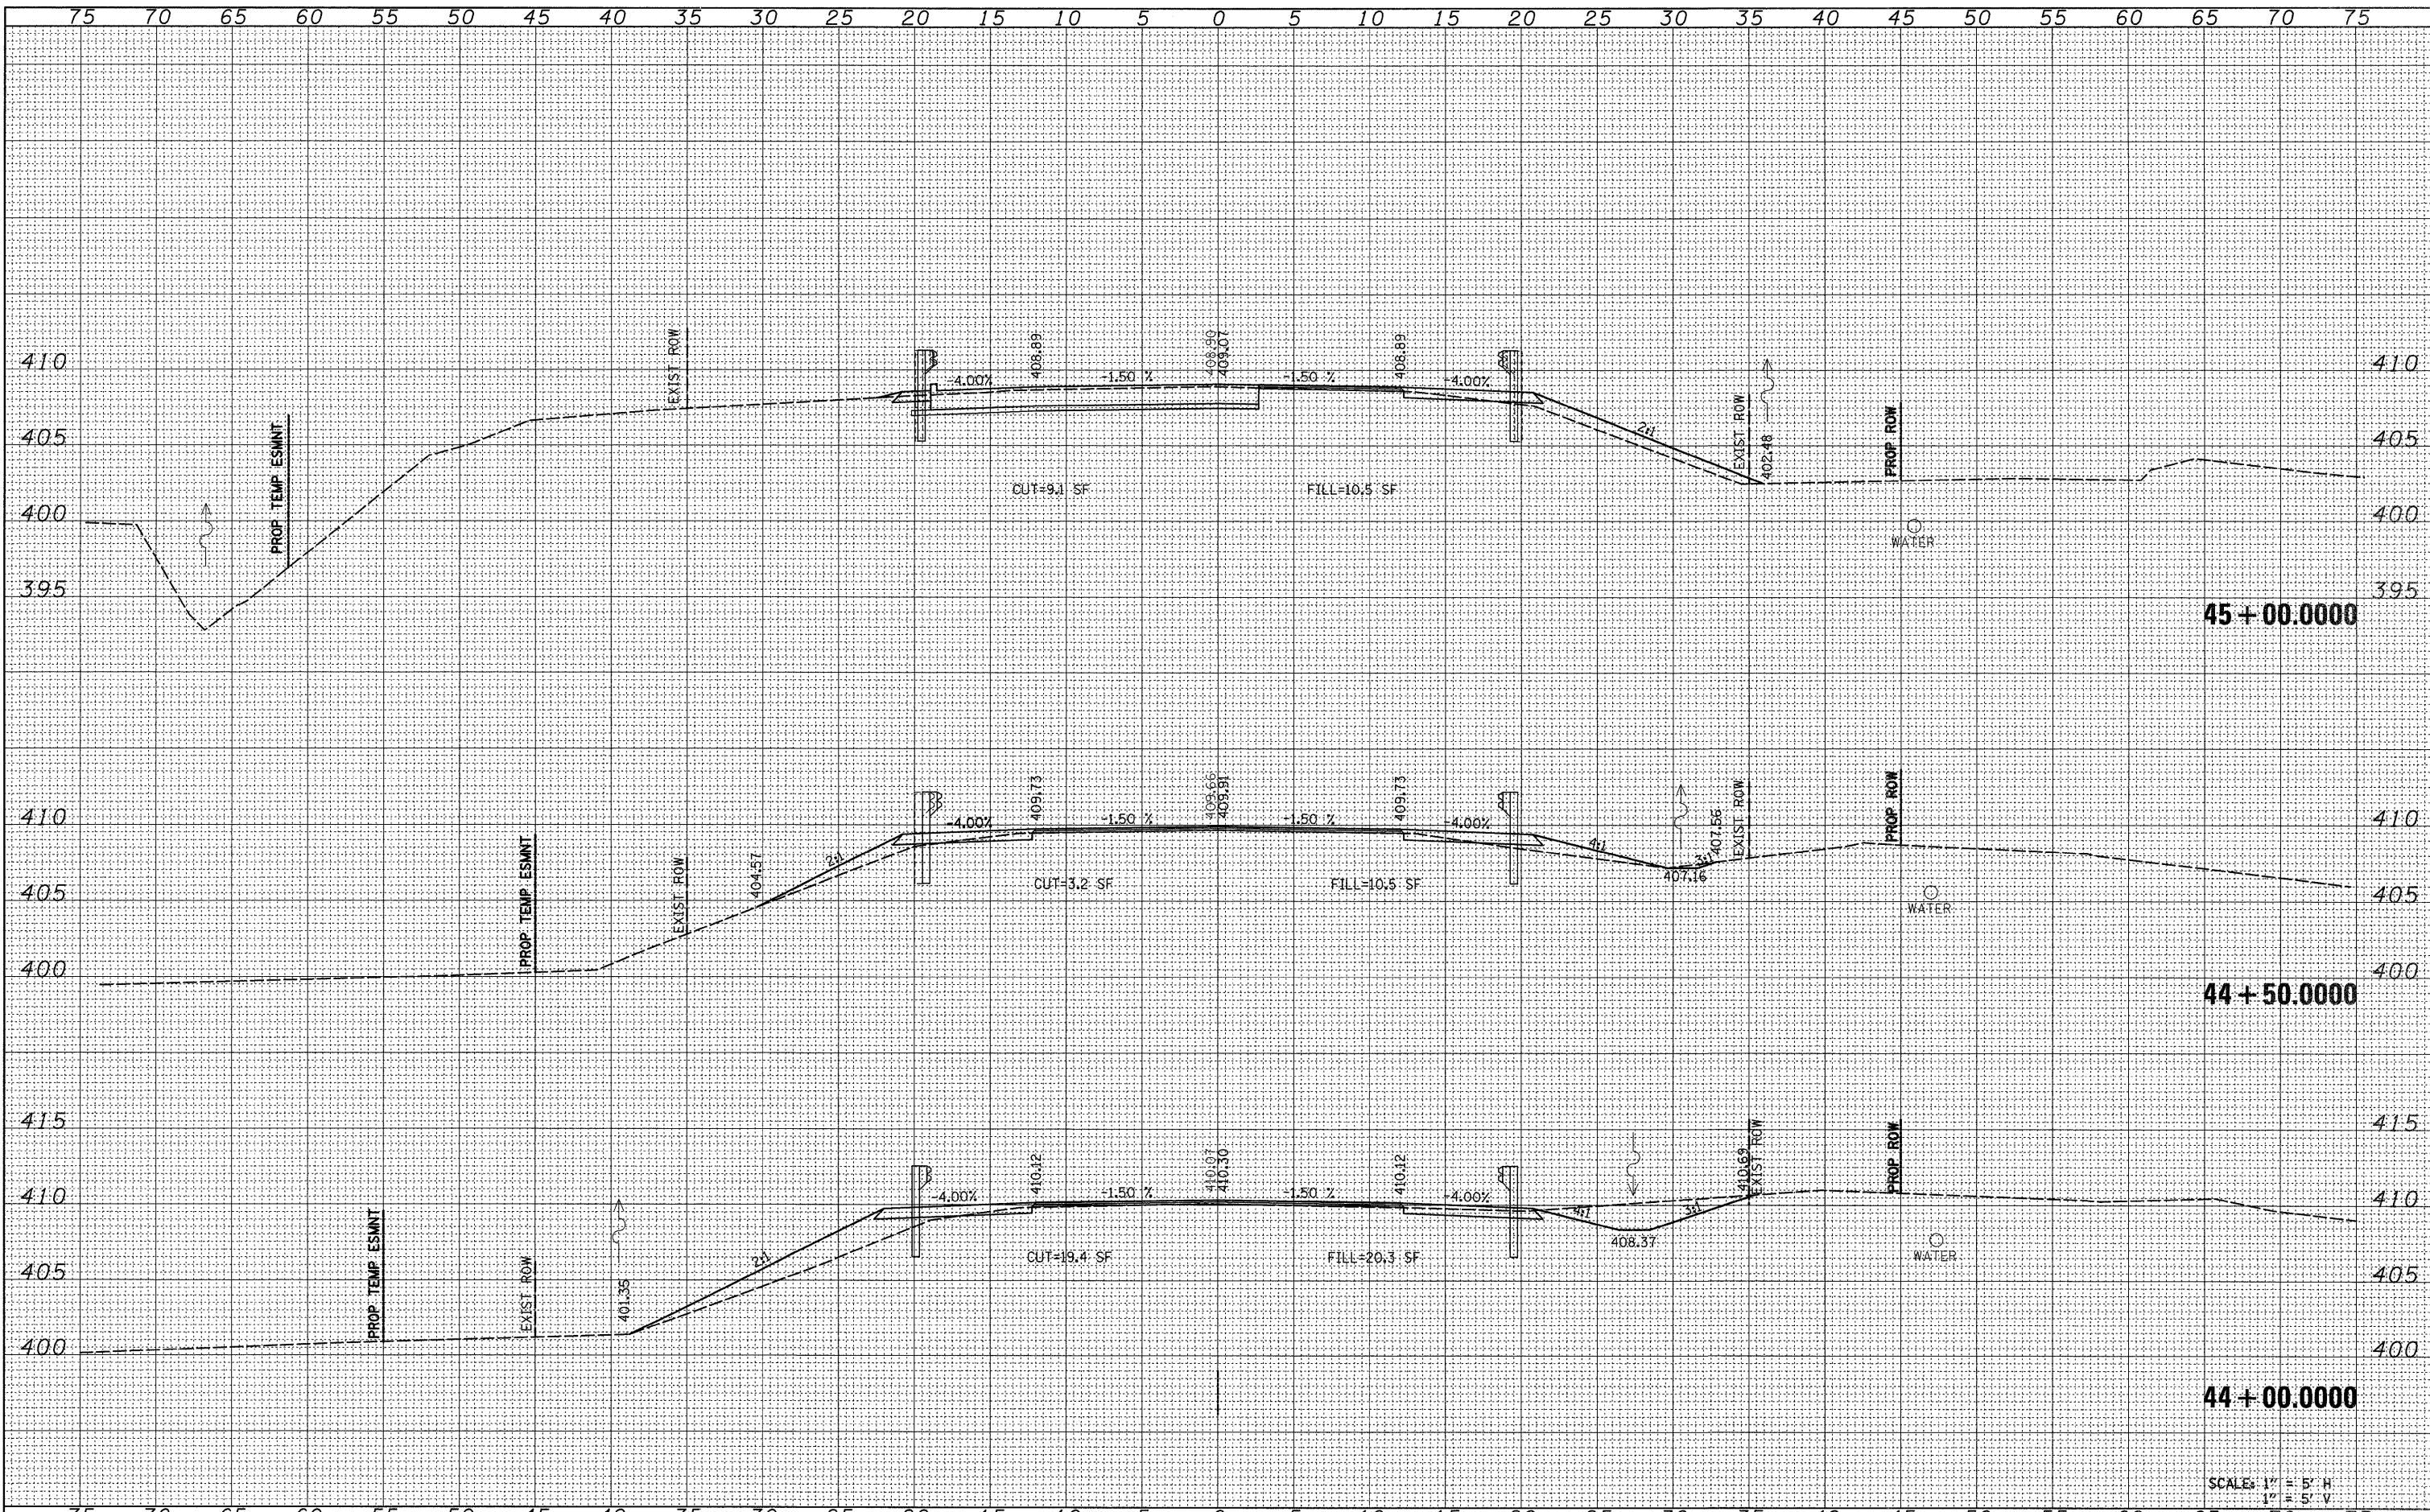

FILE NAME =	USER NAME = *USER*	DESIGNED -	REVISED -	<b>STATE OF ILLINOIS</b> <b>DEPARTMENT OF TRANSPORTATION</b>	<b>CROSS SECTIONS</b> <b>IL 34 OVER UNNAMED STREAM</b>		F.A.P. RTE.	SECTION	COUNTY	TOTAL SHEETS	SHEET NO.
*FILE#		DRAWN -	REVISED -		869	101B-1	FRANKLIN	40	37		
PLOT SCALE = *SCALE*		CHECKED -	REVISED -		SCALE: 1" = 5' H 1" = 5' V		CONTRACT NO. 78086				
PLOT DATE = *DATE*		DATE -	REVISED -		SHEET NO. OF SHEETS STA. 44+00.0000 TO STA. 45+00.0000		ILLINOIS FED. AID PROJECT				