


FINAL SURVEY	BY	DATE
SURVEYED		
PLOTTED		
NOTE BOOK		
NO.		
AREAS CHECKED		

ORIGINAL SURVEY	BY	DATE
SURVEYED		
PLOTTED		
NOTE BOOK		
NO.		
AREAS CHECKED		

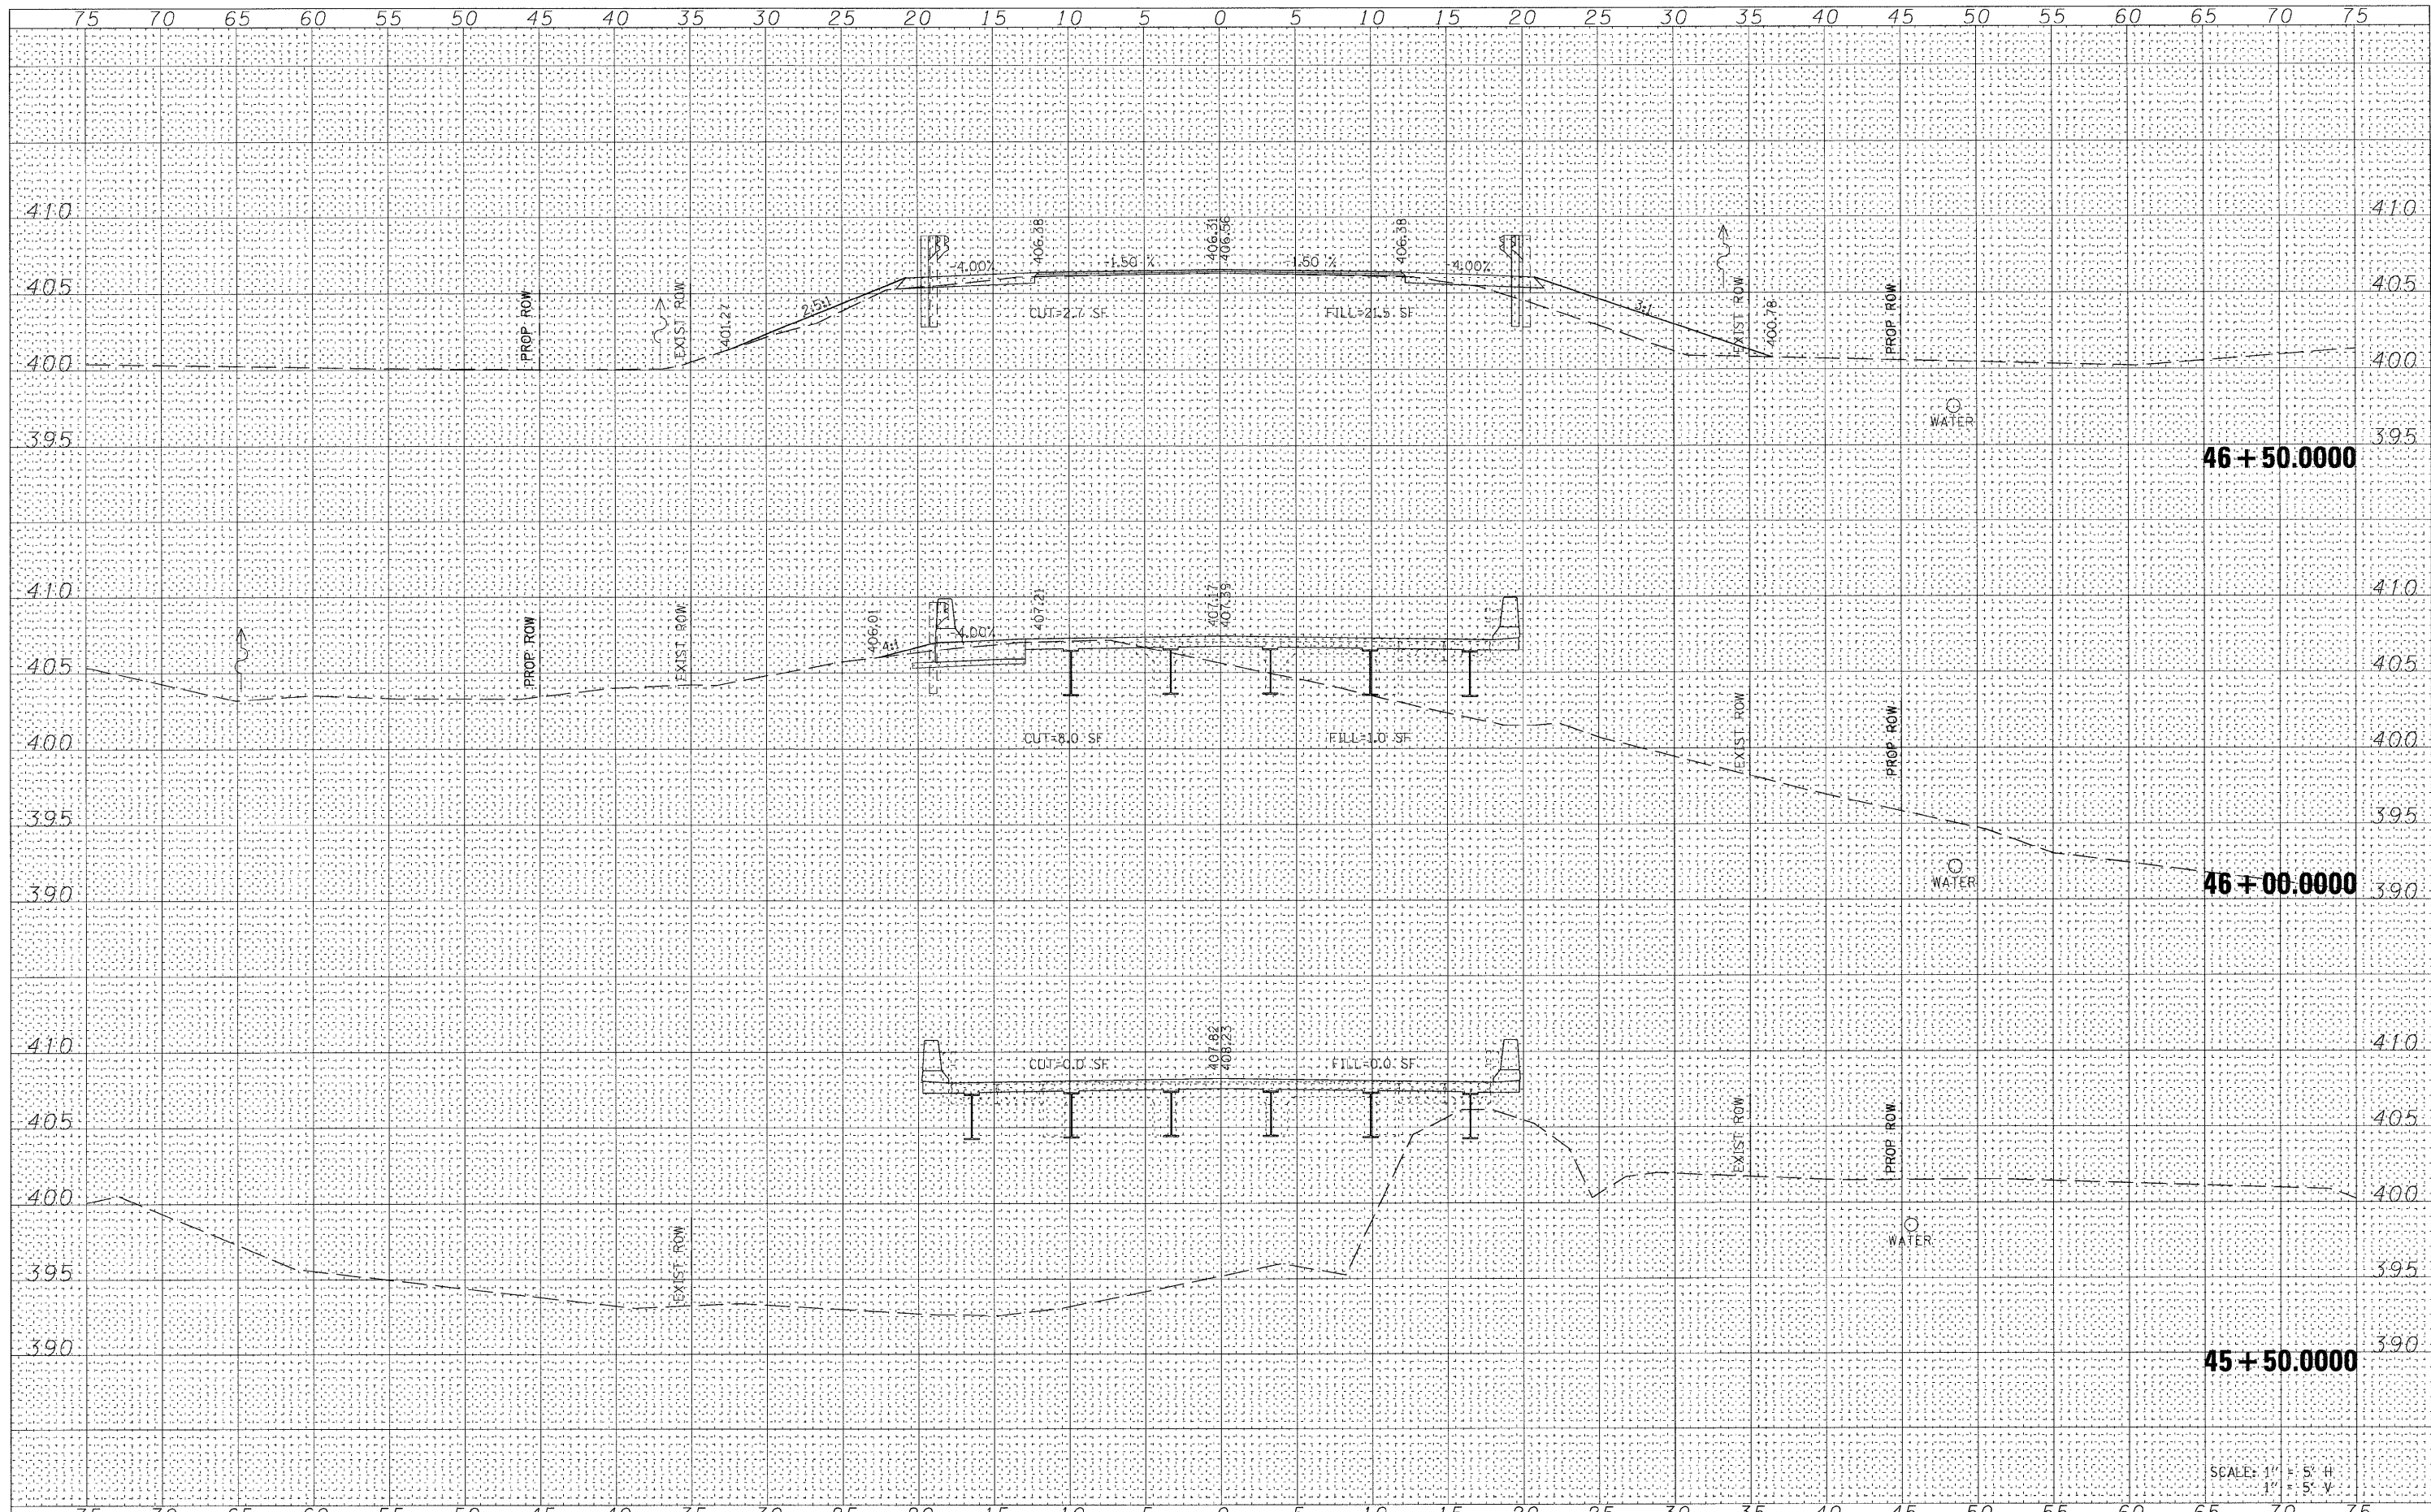

FILE NAME =	USER NAME = *USER*	DESIGNED -	REVISED -	STATE OF ILLINOIS DEPARTMENT OF TRANSPORTATION	CROSS SECTIONS IL 34 OVER UNNAMED STREAM		F.A.P. RTE.	SECTION	COUNTY	TOTAL SHEETS	SHEET NO.	
FILEL		DRAWN -	REVISED -		SCALE:	SHEET NO. OF SHEETS	STA. 45+50.0000 TO STA. 46+50.0000	869	101B-1	FRANKLIN	40	38
		CHECKED -	REVISED -									
		DATE -	REVISED -									
							FED. ROAD DIST. NO.	ILLINOIS FED. AID PROJECT				

SCALE: 1" = 5' H
1" = 5' V