


TYPICAL PAVEMENT MARKINGS


ARROW LAYOUT

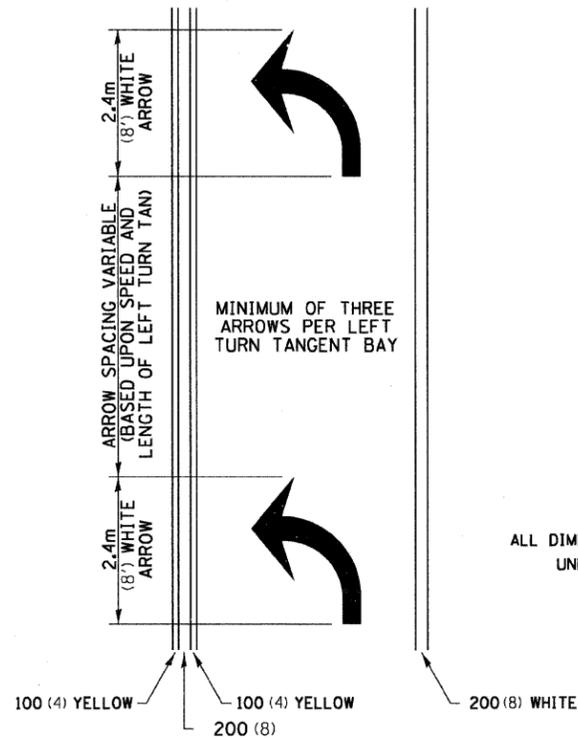

- ◀ ONE-WAY AMBER MARKER
- ◁ ONE-WAY CRYSTAL MARKER
- ◆ TWO-WAY AMBER MARKER

ALL DIMENSIONS ARE IN MILLIMETERS (INCHES) UNLESS OTHERWISE NOTED.


TYPICAL PAVEMENT MARKING FOR FLUSH MEDIAN

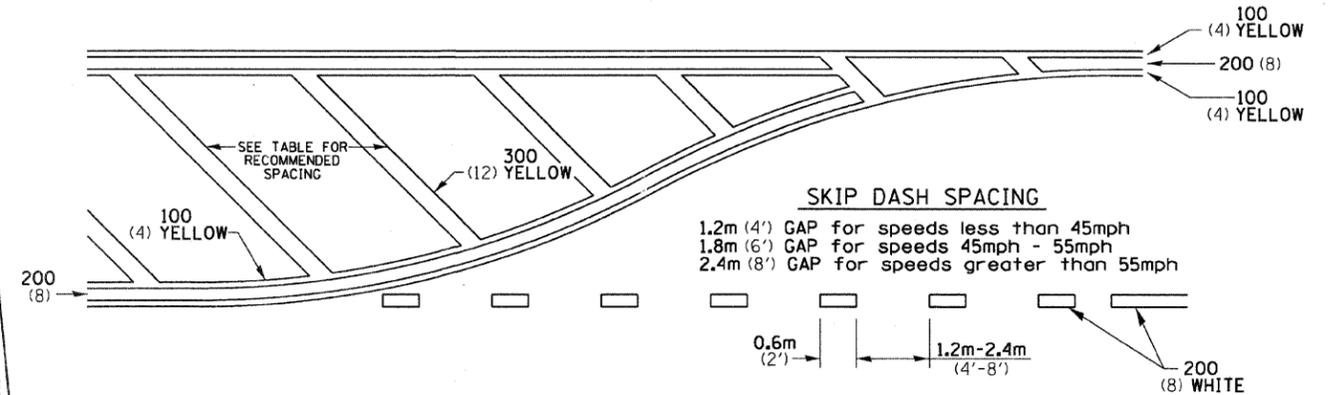

RECOMMENDED SPACING BETWEEN DIAGONALS (IN FEET)

Speed Limit Range	Continuous Median Area	Intersection Channelization	Objects (Islands)
less than 50km/H (30MPH)	15.3m (50')	4.53m (15')	3.05m (10')
50-60km/H (30-40MPH)	22.9m (75')	6.1m (20')	4.53m (15')
70km/H (45MPH) & over	22.9m (75')	9.05m (30')	6.1m (20')

NOTE: If the spacing recommended in the Table does not permit at least five diagonal lines in the area being marked, the spacing from the next lowest speed range should be used. The recommended spacing is measured parallel to the pavement center line.

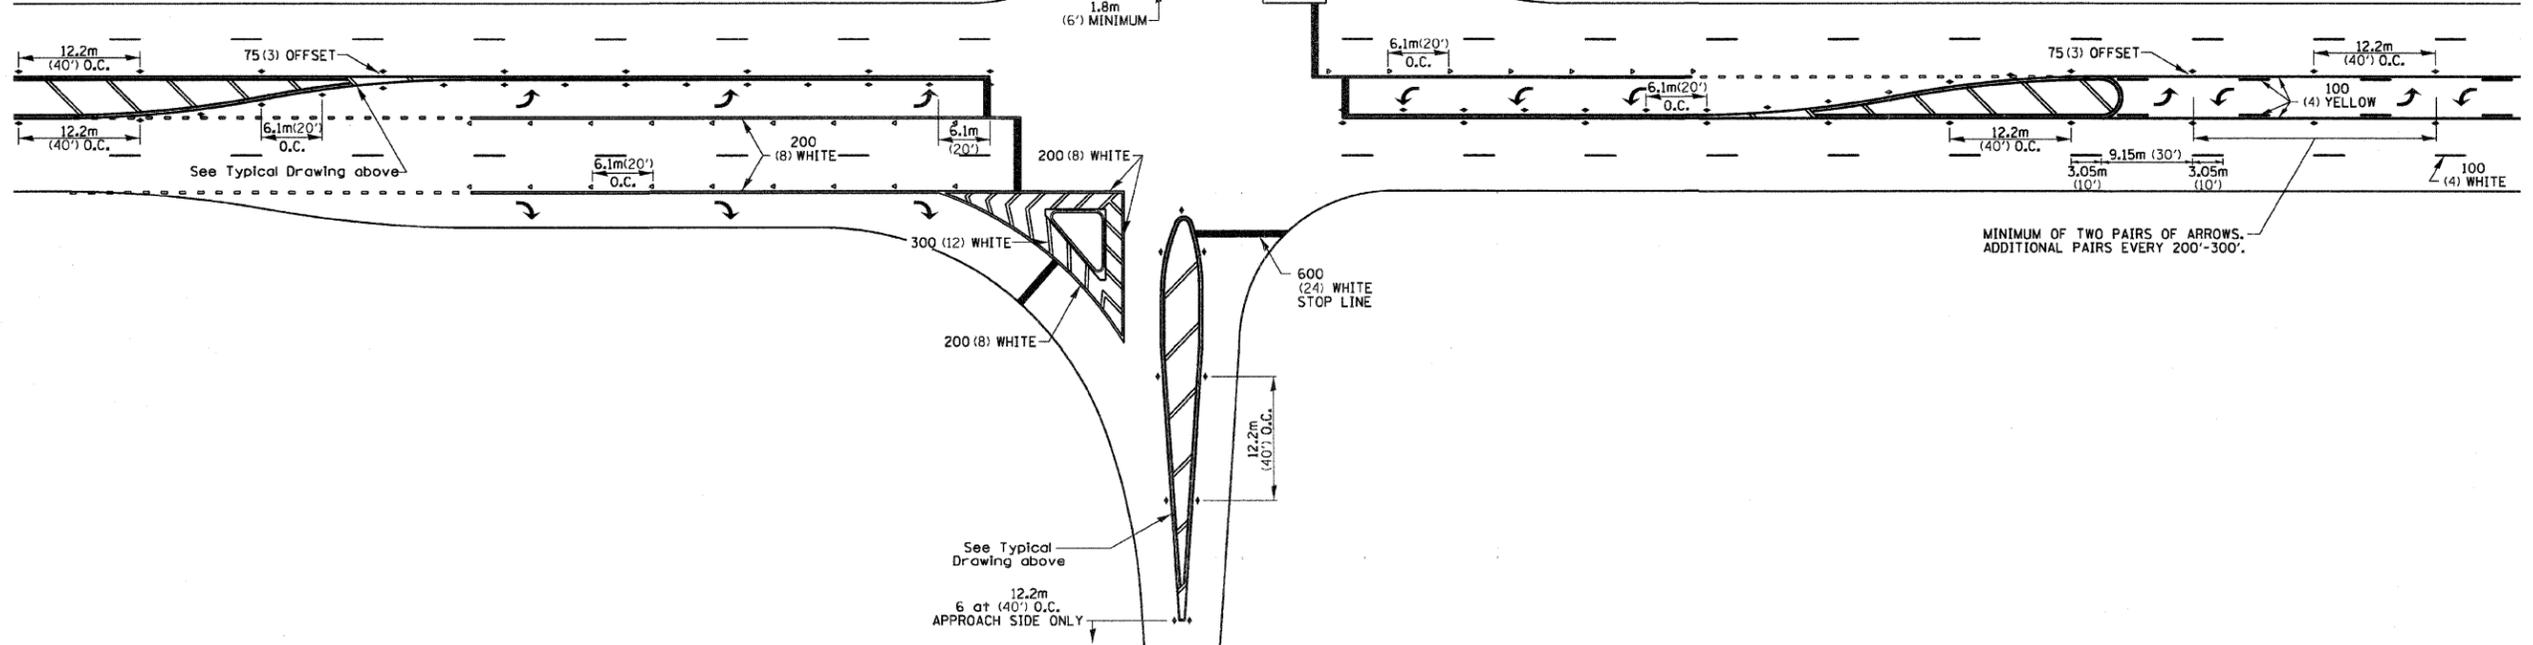

FILE NAME =	USER NAME = #USER#	DESIGNED -	REVISED - 10-21-08	STATE OF ILLINOIS DEPARTMENT OF TRANSPORTATION	REGION 2 / DISTRICT 2 STANDARD	F.A. RTE.	SECTION	COUNTY	TOTAL SHEETS	SHEET NO.		
C:\Documents and Settings\megilj\Desktop\ND25standards.cel		DRAWN -	REVISED -			SCALE: _____	SHEET NO. _____ OF _____ SHEETS	STA. _____ TO STA. _____	FED. ROAD DIST. NO. [ILLINOIS] FED. AID PROJECT			
PLOT SCALE = 1:8000' / IN.		CHECKED -	REVISED -			CONTRACT NO. _____						
PLOT DATE = Tue Oct 21 14:36:48 2008		DATE -	REVISED -									

TYPICAL PAVEMENT MARKINGS SHEET 2 OF 3 41.1

	SHEET REVIEW AGENCY _____ DATE _____	REVISIONS NO. _____ ITEM _____ DATE _____	SCALE: NA DRAWN BY: KRL CHECKED BY: PDS DATE: 10/16/09	 7282 Argus Drive (815) 398-2332 Rockford, Illinois 61107-5837 FAX (815) 398-2496 Design Firm License: Illinois 184-000916 Copyright 2009 By McClure Engineering Associates, Inc.	IDOT DISTRICT 2 HIGHWAY STANDARDS-5 LONGWOOD STREET (SECTION 09-00568-00-RS) WHITMAN STREET INTERCHANGE ROCKFORD, ILLINOIS FILE: H:\09-024 WHITMAN INTERCHANGE\DESIGN\DRAWINGS\09-024 DETAILS.DWG JOB: 04-28-09-024	SHEET NO. 18 OF 23
--	---	--	---	---	---	---