
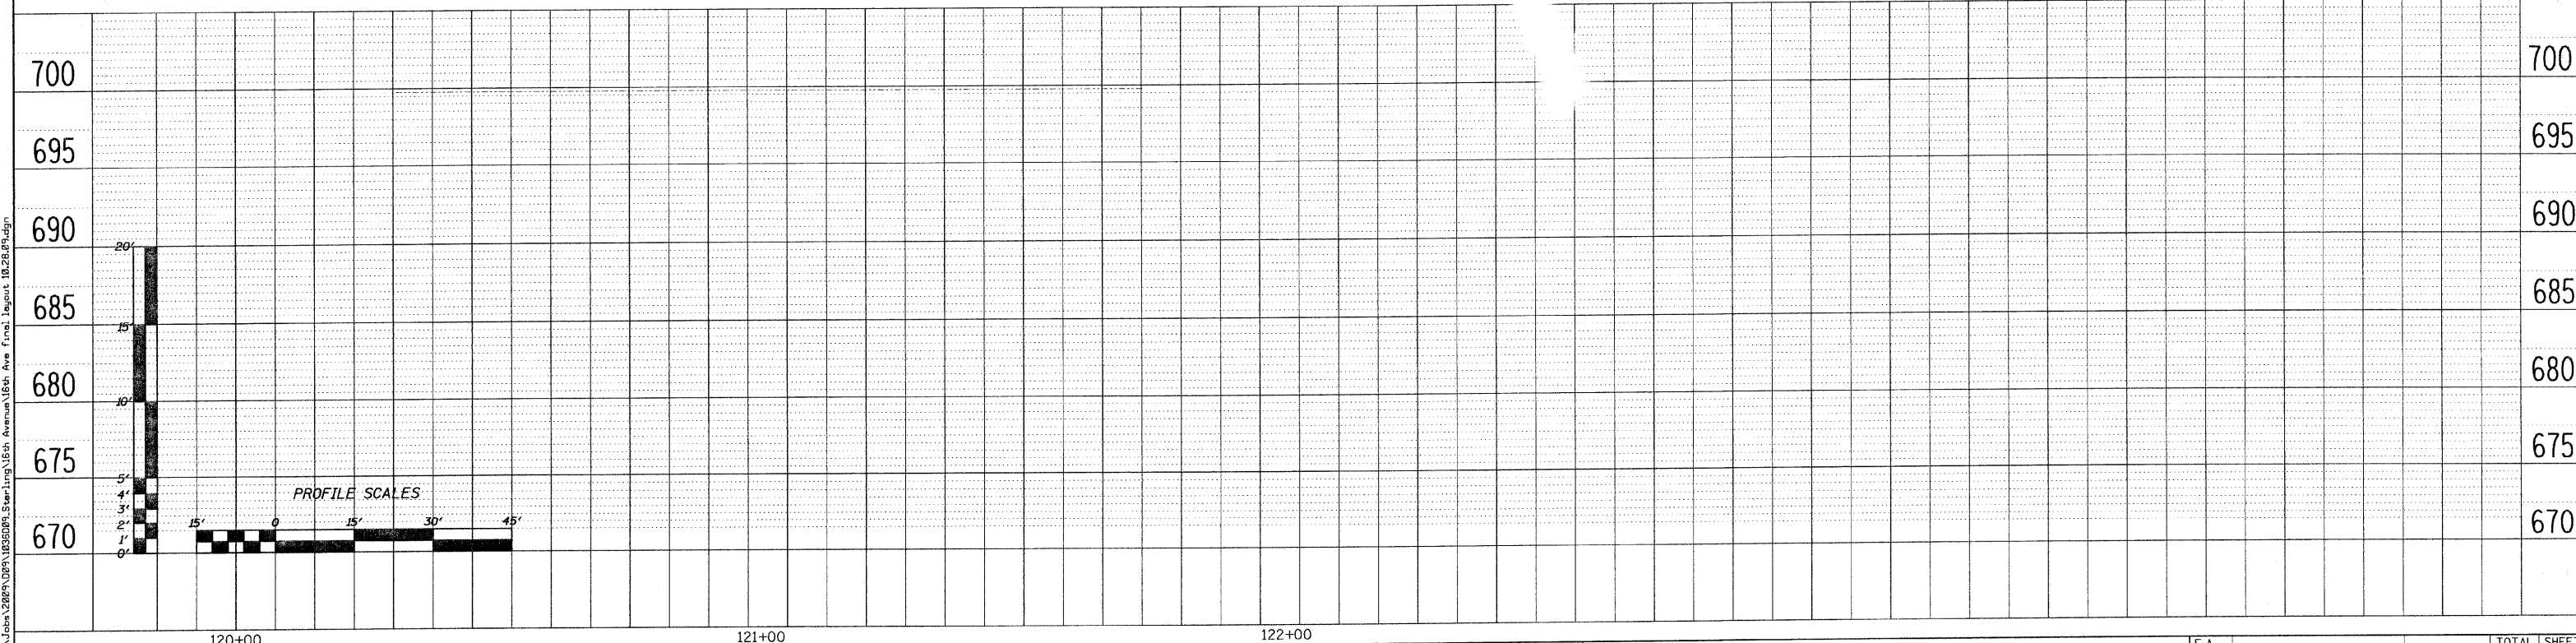
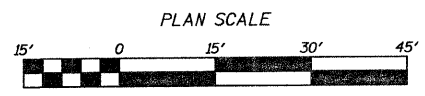


STA. 120+97 AND 121+10,
SEE SCHEDULE OF QUANTITIES.
REMOVE AND REPLACE SIDEWALK AS INDICATED,
REMOVE EXISTING CURB AND GUTTER, PLACE
PROPOSED CURB AND GUTTER AND CURB RAMP,
PLACE DETECTABLE WARNINGS

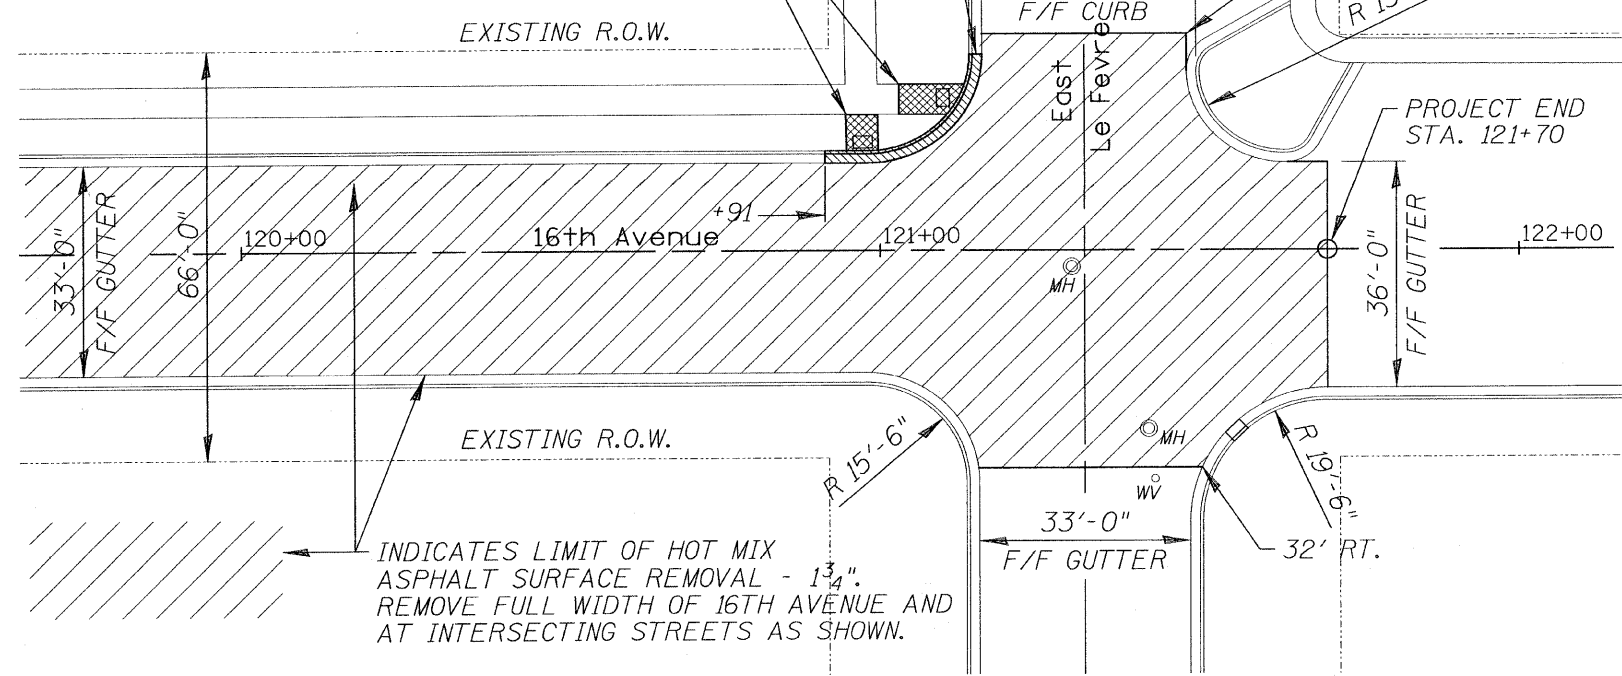

FILE NAME: L:\Jobs\2009\091\0250091\0250091\16th Avenue\16th Ave Final Layout 10.28.09.dgn

WILLET, HOFMANN & ASSOCIATES, INC.
CONSULTING ENGINEERS
809 East Second Street Dixon, IL 61021
Phone 815.294.3381 Fax 815.294.3385
Design Firm #184-00978
www.willett-hofmann.com

DESIGNED - BDF	REVISED -
DRAWN - JDH	REVISED -
CHECKED - BDF	REVISED -
DATE -	REVISED -

CITY OF STERLING, ILLINOIS
16TH AVE - E. 5TH STREET TO LE FEVRE RD.

16TH AVENUE PLAN & PROFILE
SCALE: SHEET NO. 24 OF 31 SHEETS

F.A. RTE.	SECTION	COUNTY	TOTAL SHEETS	SHEET NO.
	09-00147-00-RS	WHITESIDE	31	24
CONTRACT NO. 85495				
FED. ROAD DIST. NO. ILLINOIS FED. AID PROJECT				