


EXISTING TYPICAL CROSS SECTION

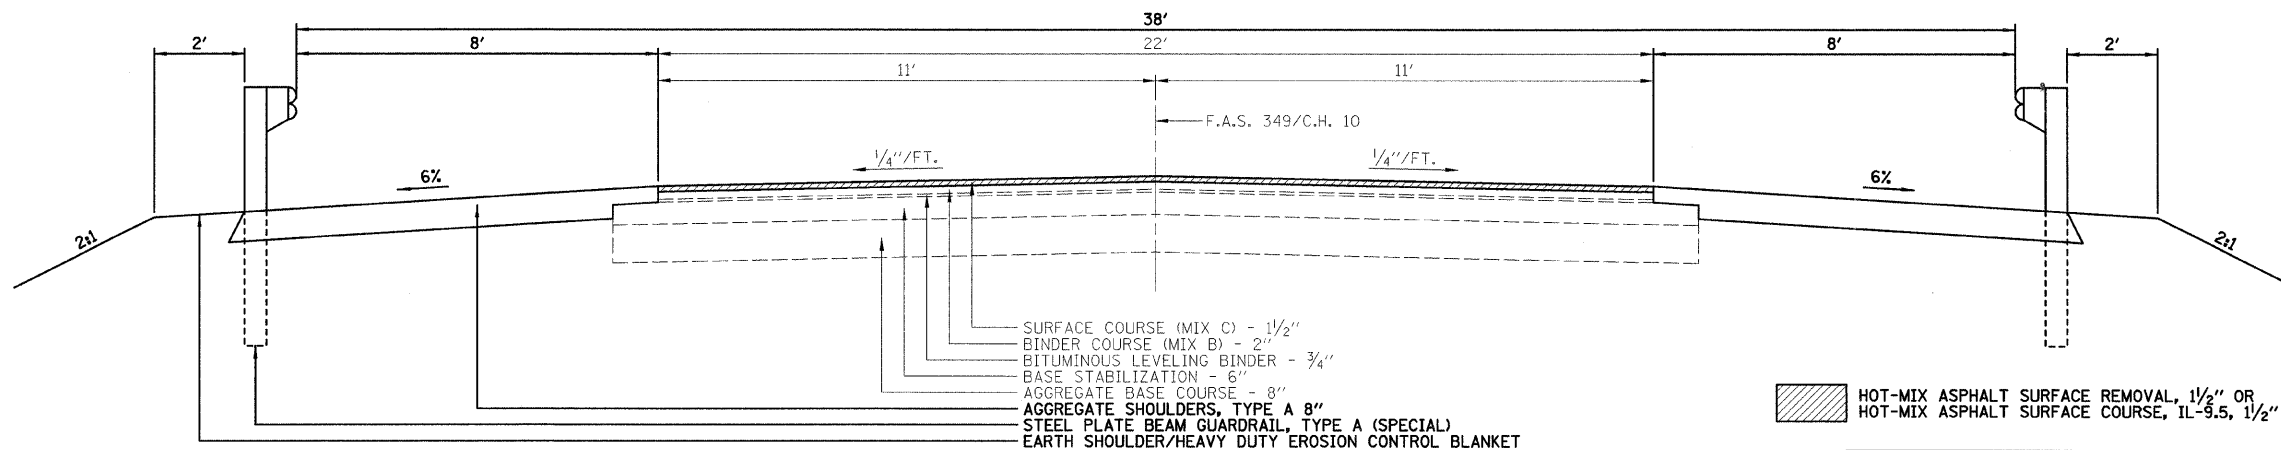


PROPOSED TYPICAL CROSS SECTION

STA. 22+00.12 LT. - STA. 23+00 LT. / STA. 22+55.13 RT. - STA. 23+00 RT.
 STA. 24+75 LT. - STA. 25+20.03 LT. / STA. 24+75 RT. - STA. 25+74.40 RT.
 STA. 113+75.48 LT. - STA. 114+00 LT. / STA. 113+91.71 RT. - STA. 114+00 RT.
 STA. 116+00 LT. - STA. 116+08.30 LT. / STA. 116+00 RT. - STA. 116+24.53 RT.

HOT-MIX ASPHALT SURFACE REMOVAL, 1 1/2" OR
 HOT-MIX ASPHALT SURFACE COURSE, IL-9.5, 1 1/2"

HOT-MIX ASPHALT SURFACE COURSE, IL-9.5, 1 1/2"
 STA. 23+00 - STA. 23+25
 STA. 24+50 - STA. 24+75
 STA. 114+00 - STA. 114+48
 STA. 115+52 - STA. 116+00

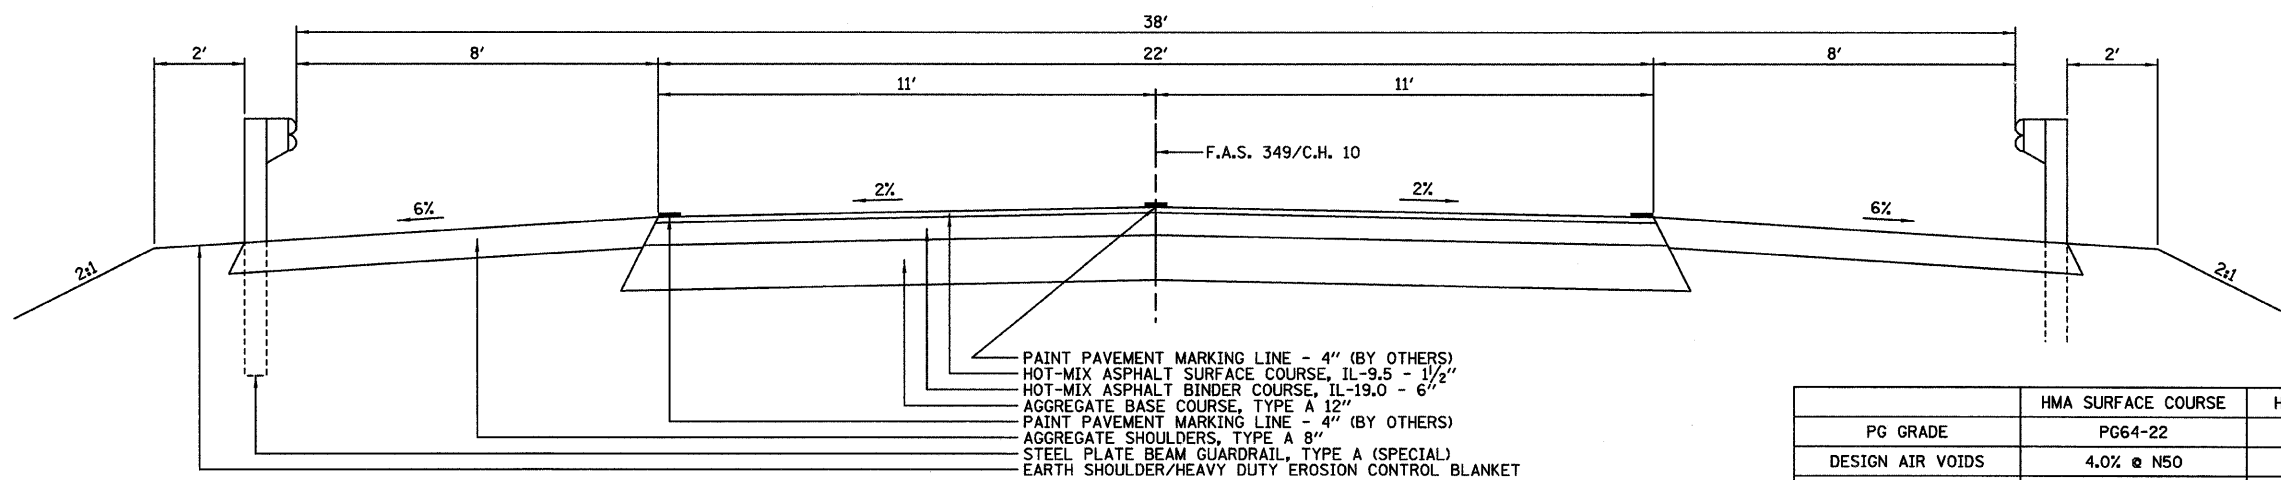

PROPOSED TYPICAL CROSS SECTION

STA. 23+25 - STA. 24+50
 STA. 114+48 - STA. 115+52

	HMA SURFACE COURSE	HMA BINDER COURSE
PG GRADE	PG64-22	PG64-22
DESIGN AIR VOIDS	4.0% @ N50	4.0% @ N50
MIXTURE COMPOSITION	IL 12.5 OR IL 9.5	IL 19.0
FRICTION AGGREGATE	MIXTURE C	

NOTE: RAP IS NOT TO BE ALLOWED IN AGGREGATE SHOULDERS.
 ASSUMED HMA WEIGHT = 115 LB/SQ YD-IN

DESIGNED - JML	REVISED -
DRAWN - DJM	REVISED -
CHECKED - MSW	REVISED -
DATE - 10/21/09	REVISED -

LIVINGSTON COUNTY DEPARTMENT OF HIGHWAYS

TYPICAL SECTIONS

WESTON ROAD (C.H. 10) OVER HICKORY CREEK
 SECTION 09-00120-03-BR
 LIVINGSTON COUNTY

F.A.S.	SECTION	COUNTY	TOTAL SHEETS	SHEET NO.
349	09-00120-03-BR	LIVINGSTON	34	4
FED. ROAD DIST. NO.			ILLINOIS FED. AID PROJECT	
CONTRACT NO. 87412				

FARNSWORTH GROUP, INC.

CONSULTING ENGINEERS - 2709 MCGRAW DRIVE BLOOMINGTON, ILLINOIS 61704 (309) 663-8435 / (309) 663-1571 FAX

24-8255