
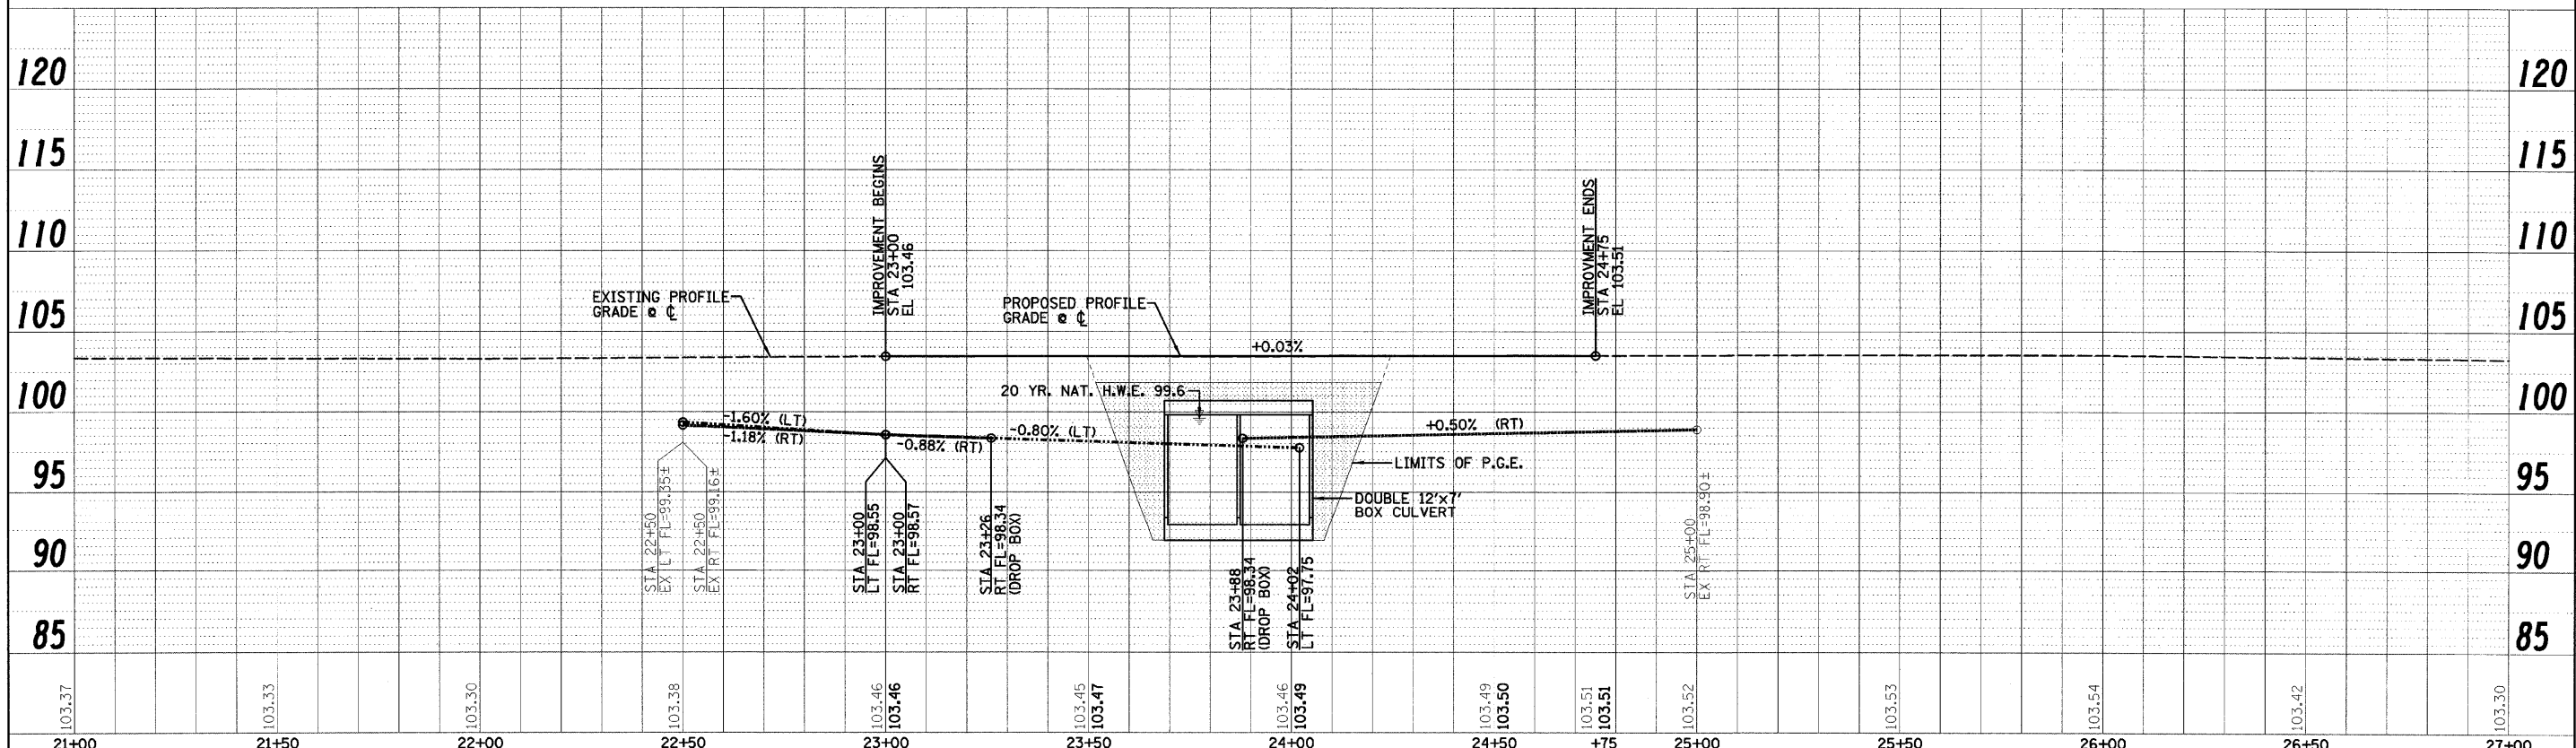


PLAN
 SURVEYED BY: _____ DATE: _____
 ALIGNED BY: _____
 CHECKED BY: _____
 DATE: _____
 NO. OF MAY CHECKED: _____
 DADD FILE NAME: _____

PROFILE
 SURVEYED BY: _____ DATE: _____
 CHECKED BY: _____
 DATE: _____
 NO. OF MAY CHECKED: _____
 STRUCTURE NOTATIONS: _____

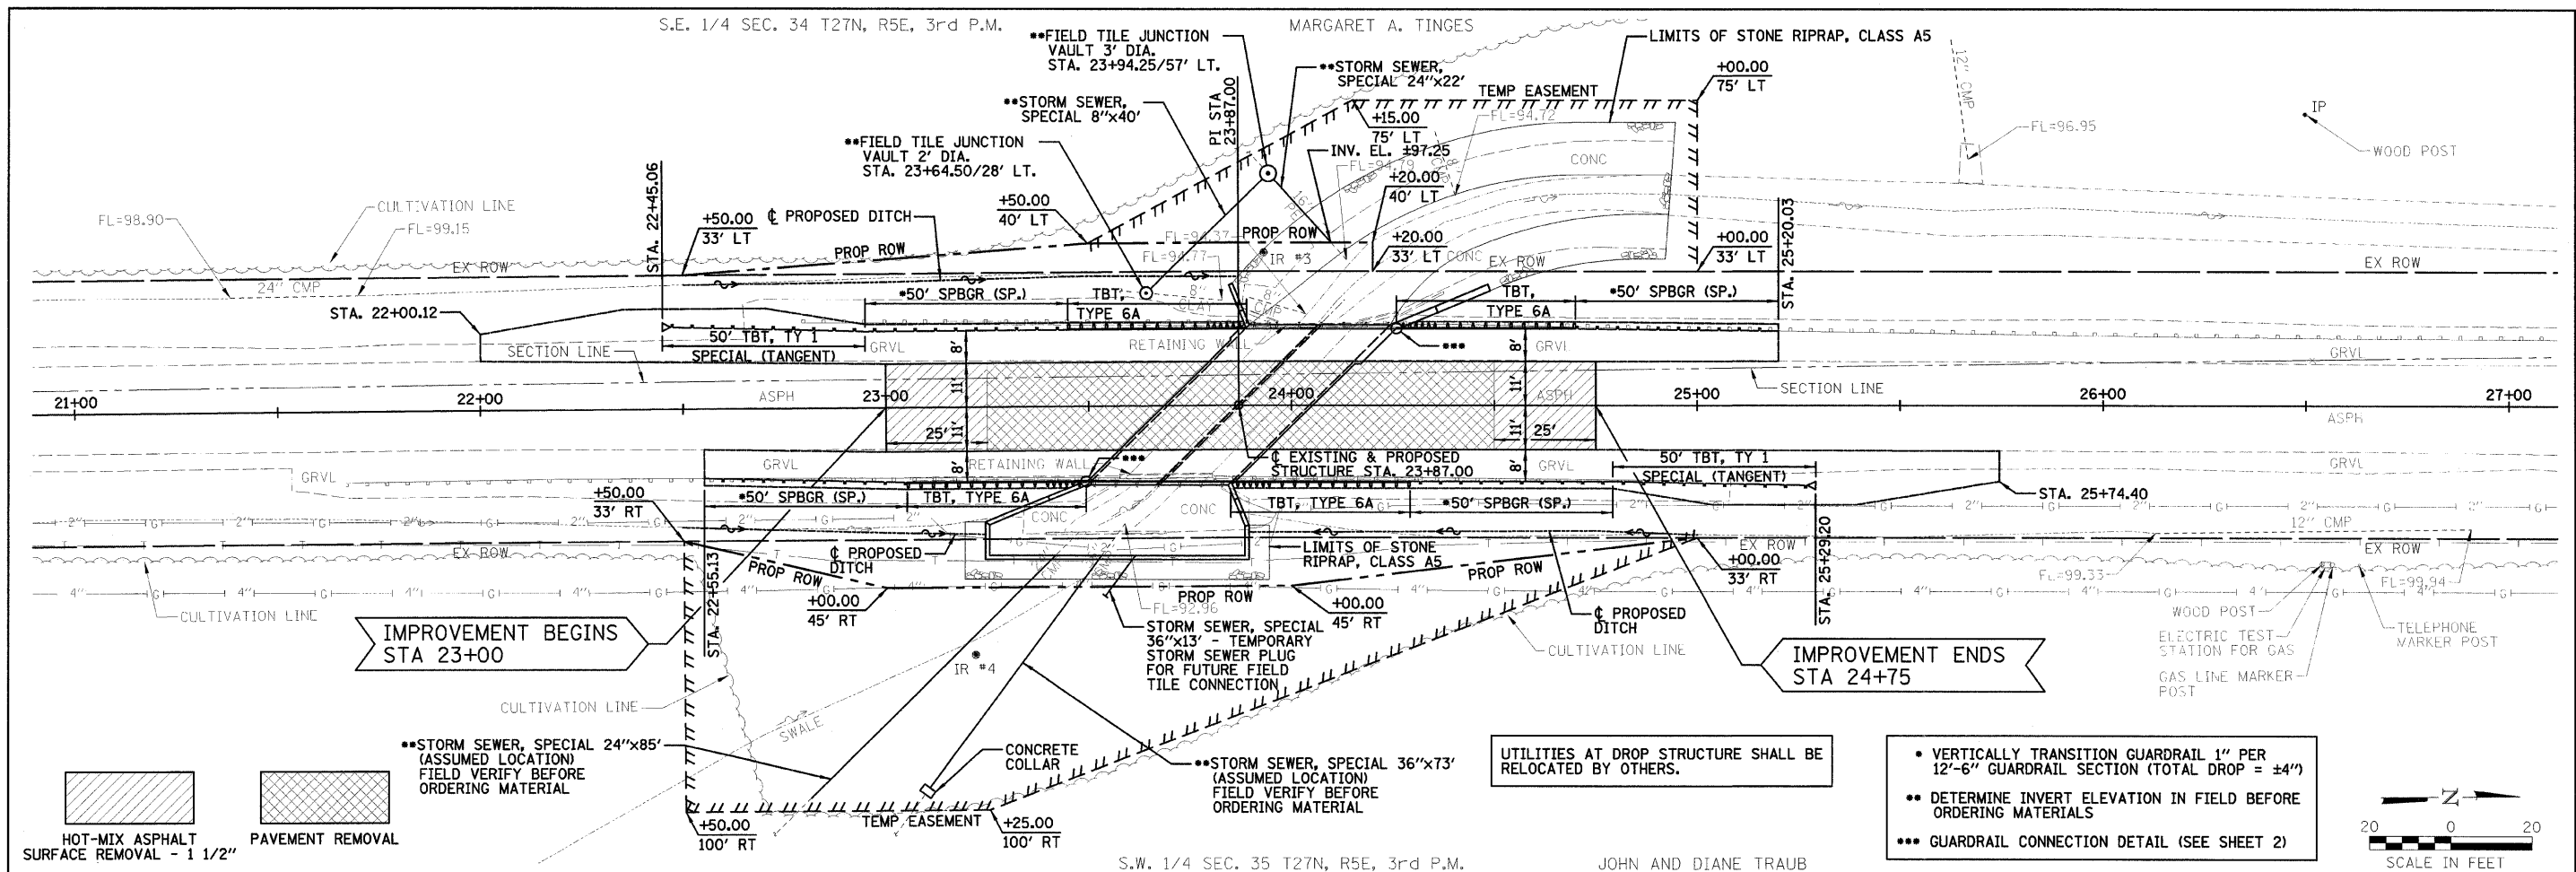

DESIGNED - JML	REVISED -
DRAWN - DRR	REVISED -
CHECKED - MSW	REVISED -
DATE - 10/21/09	REVISED -

LIVINGSTON COUNTY DEPARTMENT OF HIGHWAYS

PLAN & PROFILE
 SCALE: _____ SHEET NO. 7 OF 34 SHEETS STA. 21+00 TO STA. 27+00

**WESTON ROAD (C.H. 10) OVER HICKORY CREEK
 SECTION 09-00120-03-BR
 LIVINGSTON COUNTY**

F.A.S. 349	SECTION 09-00120-03-BR	COUNTY LIVINGSTON	TOTAL SHEETS 34	SHEET NO. 7
S.N. 053-5014		CONTRACT NO. 87412		
FED. ROAD DIST. NO.		ILLINOIS FED. AID PROJECT		