


ORIGINAL SURVEYED	DATE
FLOTTED	
NOTE BOOK	
AREAS CHECKED	
NO.	

FINAL SURVEY	DATE
FLOTTED	
NOTE BOOK	
AREAS CHECKED	
NO.	

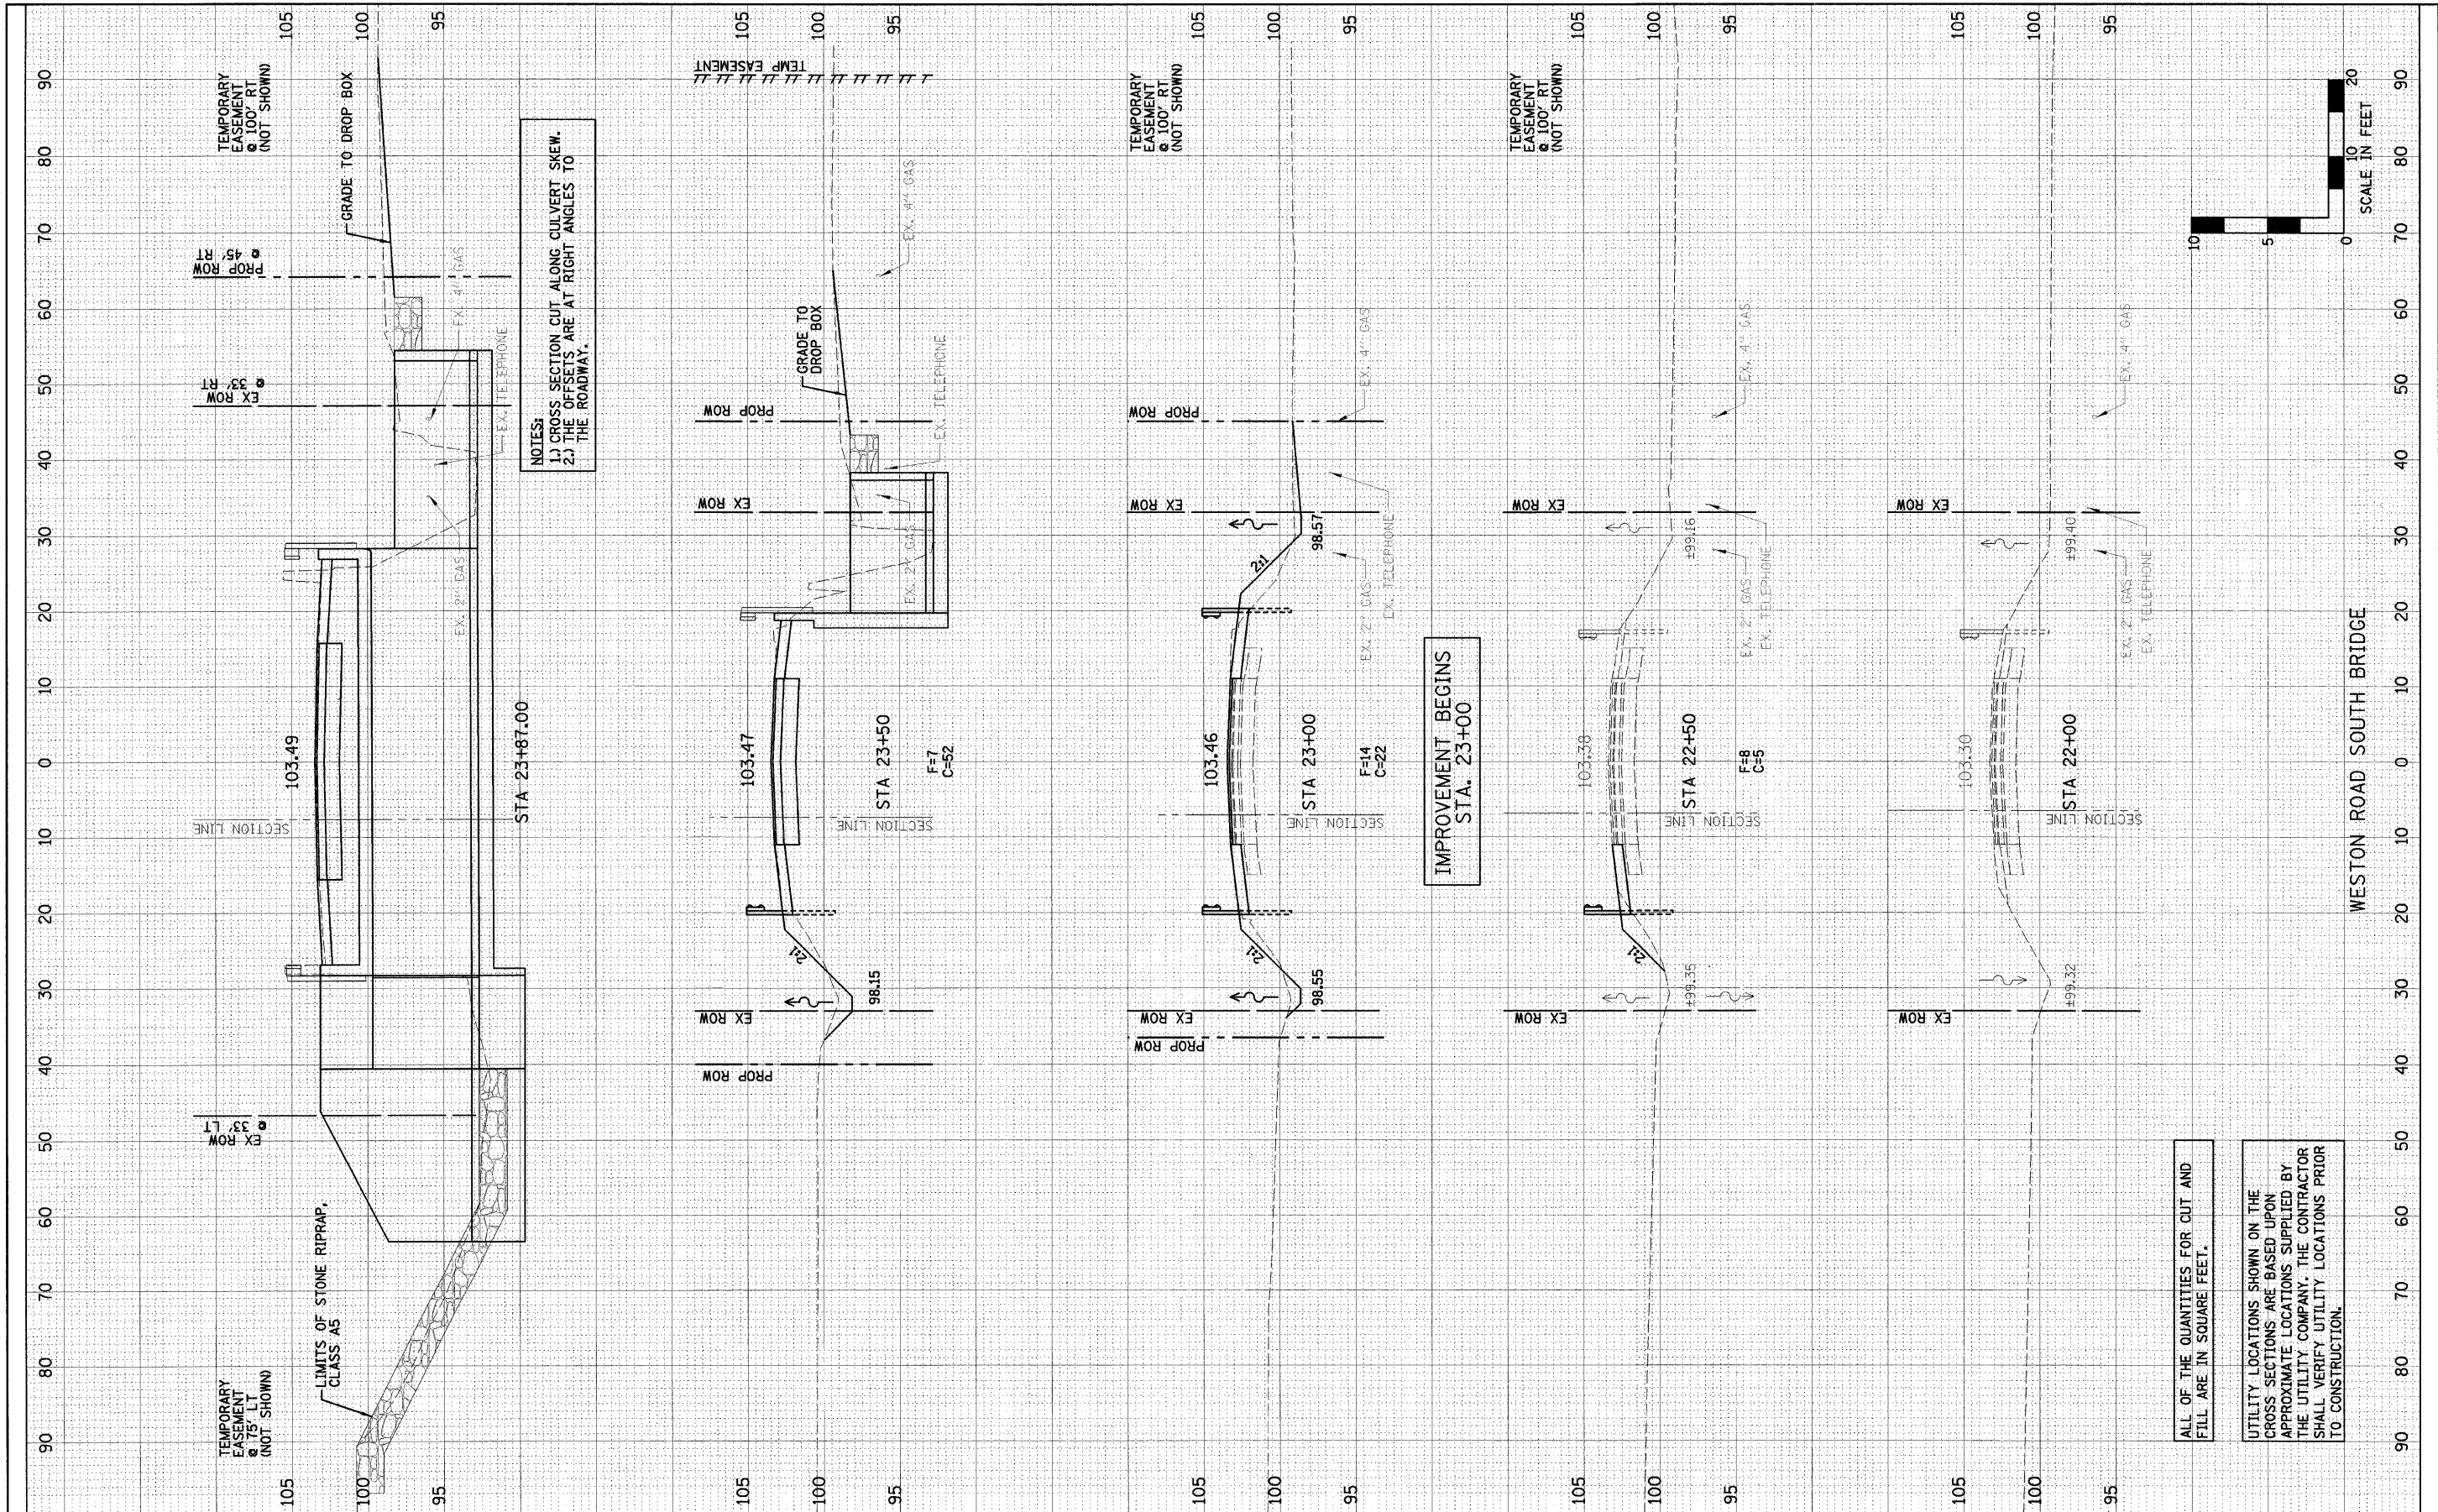

NOTES:  
 1.) CROSS SECTION CUT ALONG CULVERT SKEW.  
 2.) THE OFFSETS ARE AT RIGHT ANGLES TO THE ROADWAY.

IMPROVEMENT BEGINS  
 STA. 23+00

ALL OF THE QUANTITIES FOR CUT AND FILL ARE IN SQUARE FEET.

UTILITY LOCATIONS SHOWN ON THE CROSS SECTIONS ARE BASED UPON APPROXIMATE LOCATIONS SUPPLIED BY THE UTILITY COMPANY. THE CONTRACTOR SHALL VERIFY UTILITY LOCATIONS PRIOR TO CONSTRUCTION.

DESIGNED - JML	REVISED -
DRAWN - DRR	REVISED -
CHECKED - MSW	REVISED -
DATE - 10/21/09	REVISED -

LIVINGSTON COUNTY DEPARTMENT OF HIGHWAYS

CROSS SECTIONS

WESTON ROAD (C.H. 10) OVER HICKORY CREEK  
 SECTION 09-00120-03-BR  
 LIVINGSTON, COUNTY

F.A.S.	SECTION	COUNTY	TOTAL SHEETS	SHEET NO.
349	09-00120-03-BR	LIVINGSTON	34	31
FED. ROAD DIST. NO. 7 [ILLINOIS] FED. AID PROJECT			CONTRACT NO. 87412	

SCALE: SHEET NO. 31 OF 34 SHEETS STA. 22+00 TO STA. 23+87