


DATE	
BY	
FINAL SURVEY	SURVEYED
NOTE BOOK NO.	PLOTTED
	TEMPLATE
	AREAS CHECKED

DATE	
BY	
ORIGINAL SURVEY	SURVEYED
NOTE BOOK NO.	PLOTTED
	TEMPLATE
	AREAS CHECKED

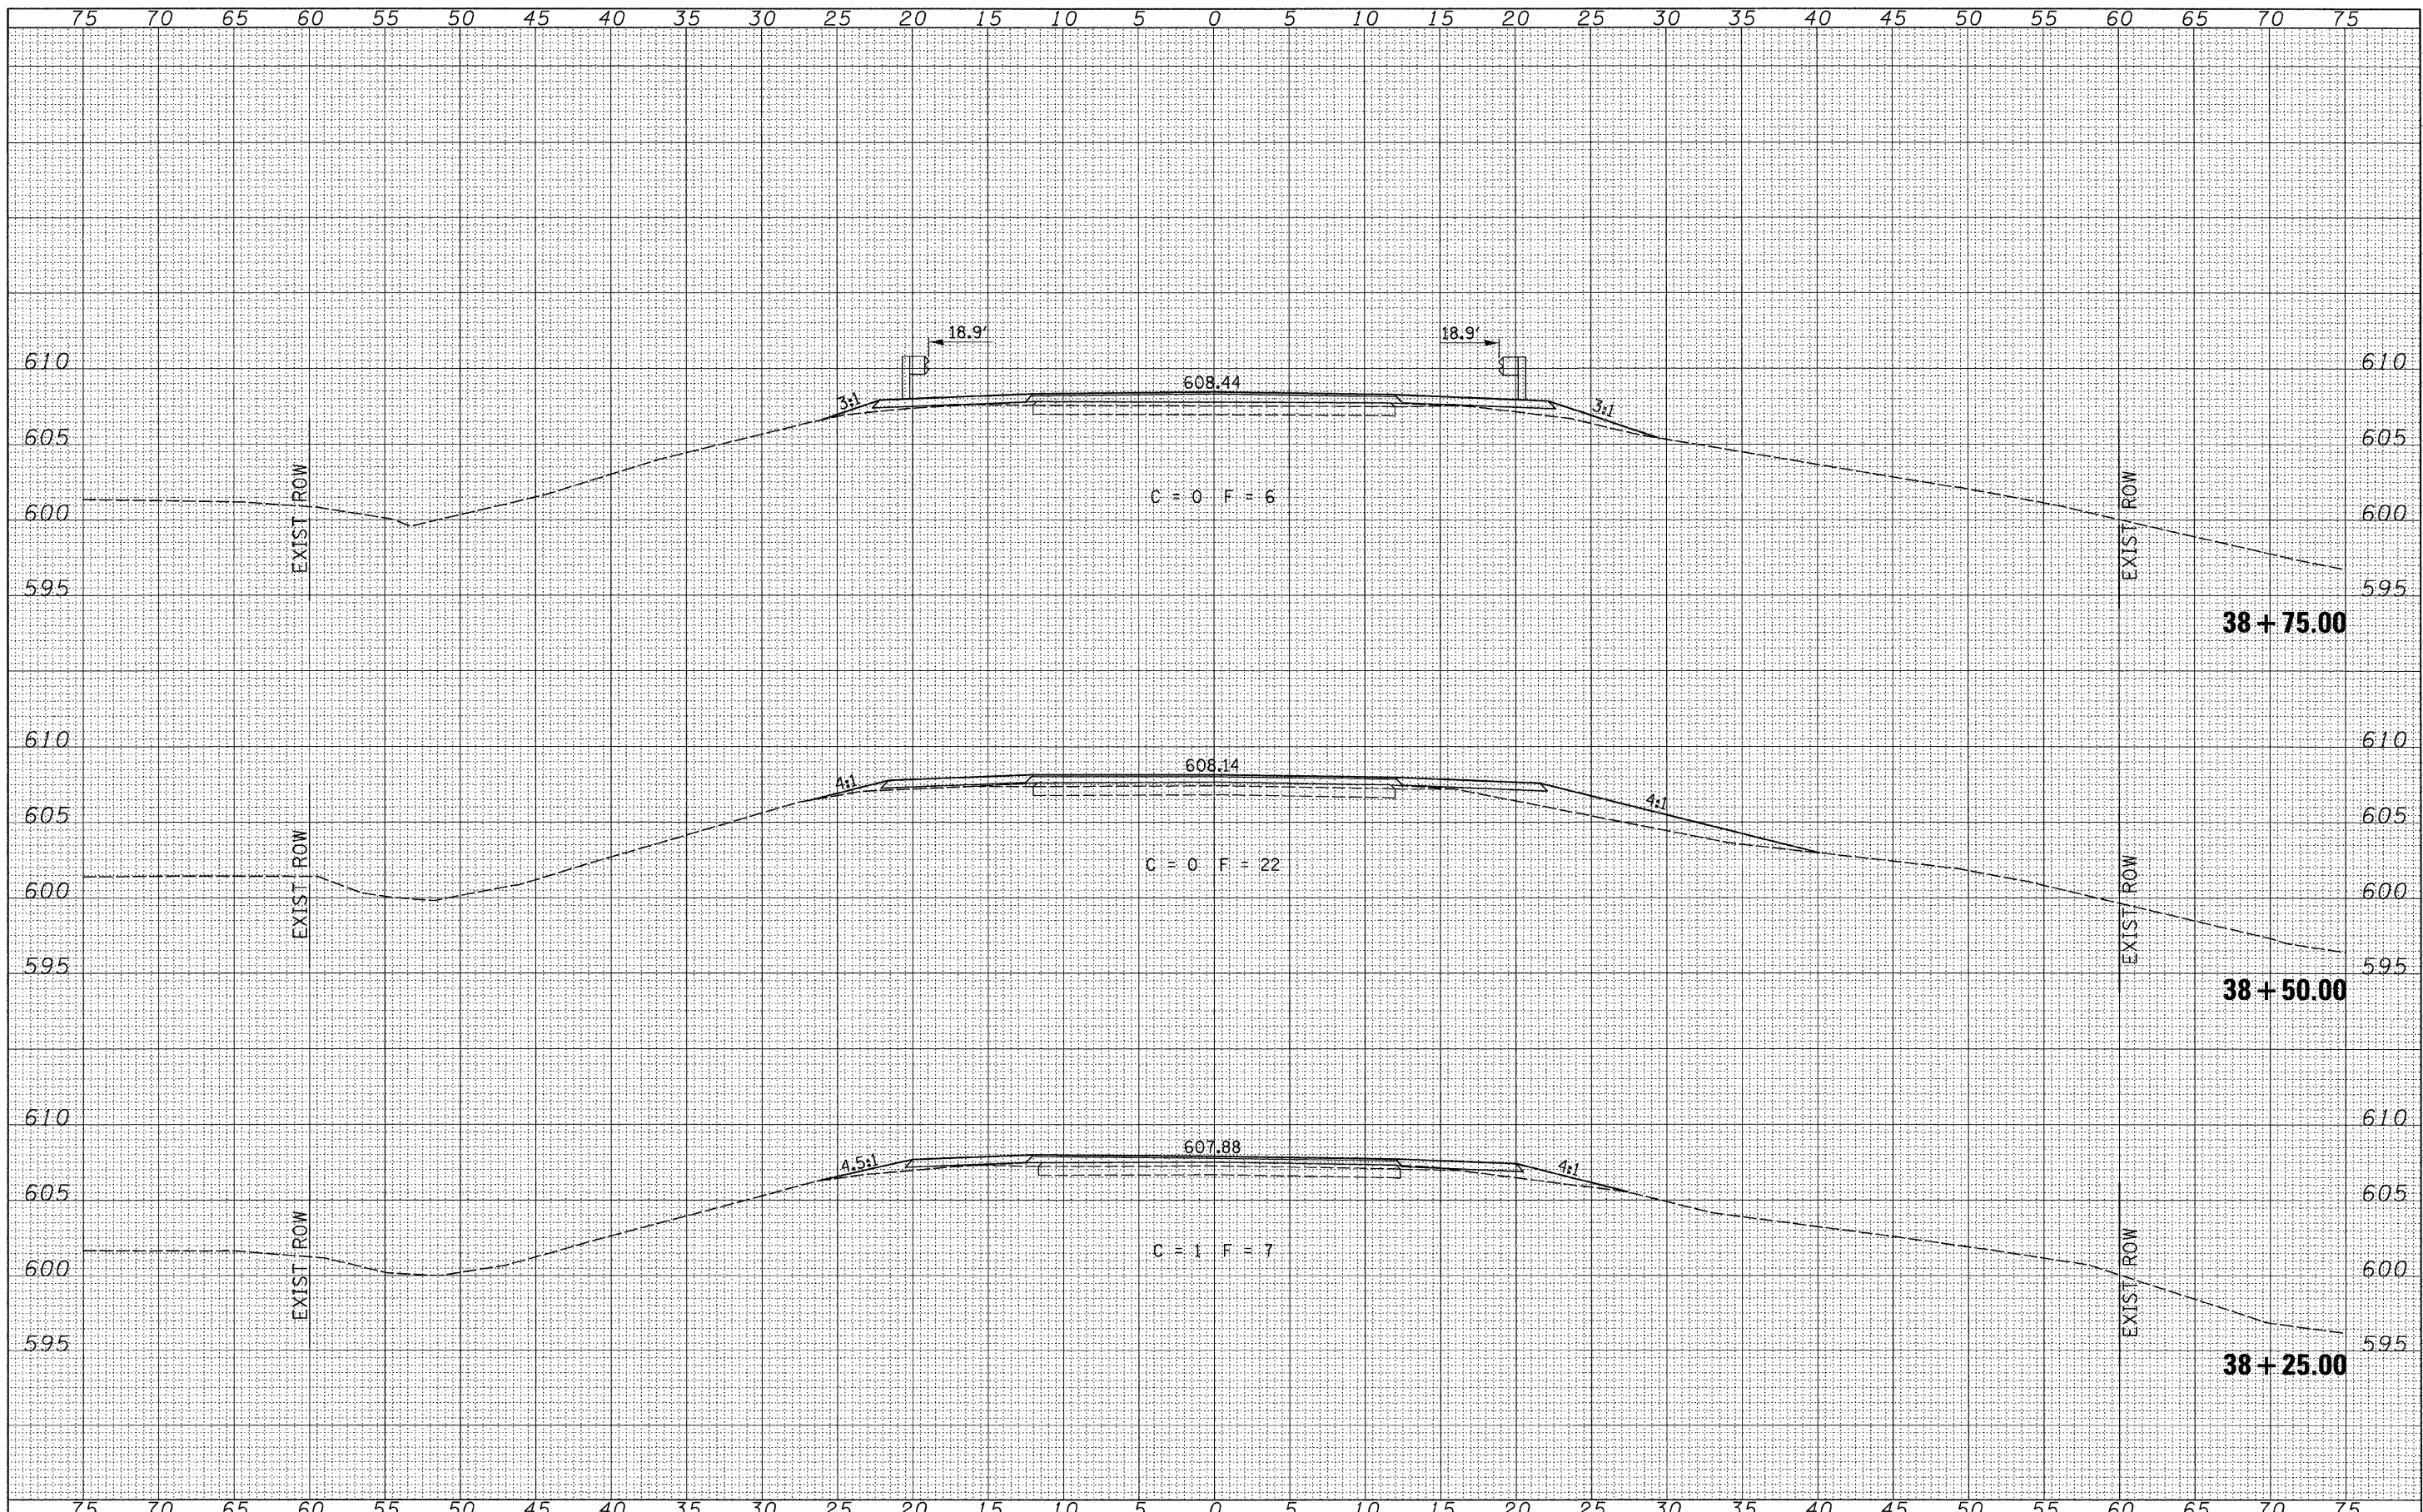

FILE NAME = V:\Bridges\2656 LaSalle\2656xshsta.dgn

USER NAME = othomas	DESIGNED -	REVISED -
	DRAWN -	REVISED -
PLOT SCALE = 5.0000' / IN.	CHECKED -	REVISED -
PLOT DATE = 9/30/2009	DATE -	REVISED -

**LASALLE COUNTY  
COUNTY HIGHWAY 29 OVER  
EGG BAG CREEK**

CROSS SECTIONS	
SCALE: 1" = 5'-0"	SHEET NO. 3 OF 10 SHEETS
STA. 38+25.00	TO STA. 38+75.00

F.A.U. RTE.	SECTION	COUNTY	TOTAL SHEETS	SHEET NO.
6141	10-00649-00-BR	LASALLE	43	36
CONTRACT NO. 87430				
FED. ROAD DIST. NO. 7 ILLINOIS				
FED. AID PROJECT BRS-0099(043)				