


FINAL SURVEY	SURVEYED	BY	DATE
NOTE BOOK	PLOTTED		
NO.	TEMPLATE		
	AREAS		
	CHECKED		

ORIGINAL SURVEY	SURVEYED	BY	DATE
NOTE BOOK	PLOTTED		
NO.	TEMPLATE		
	AREAS		
	CHECKED		

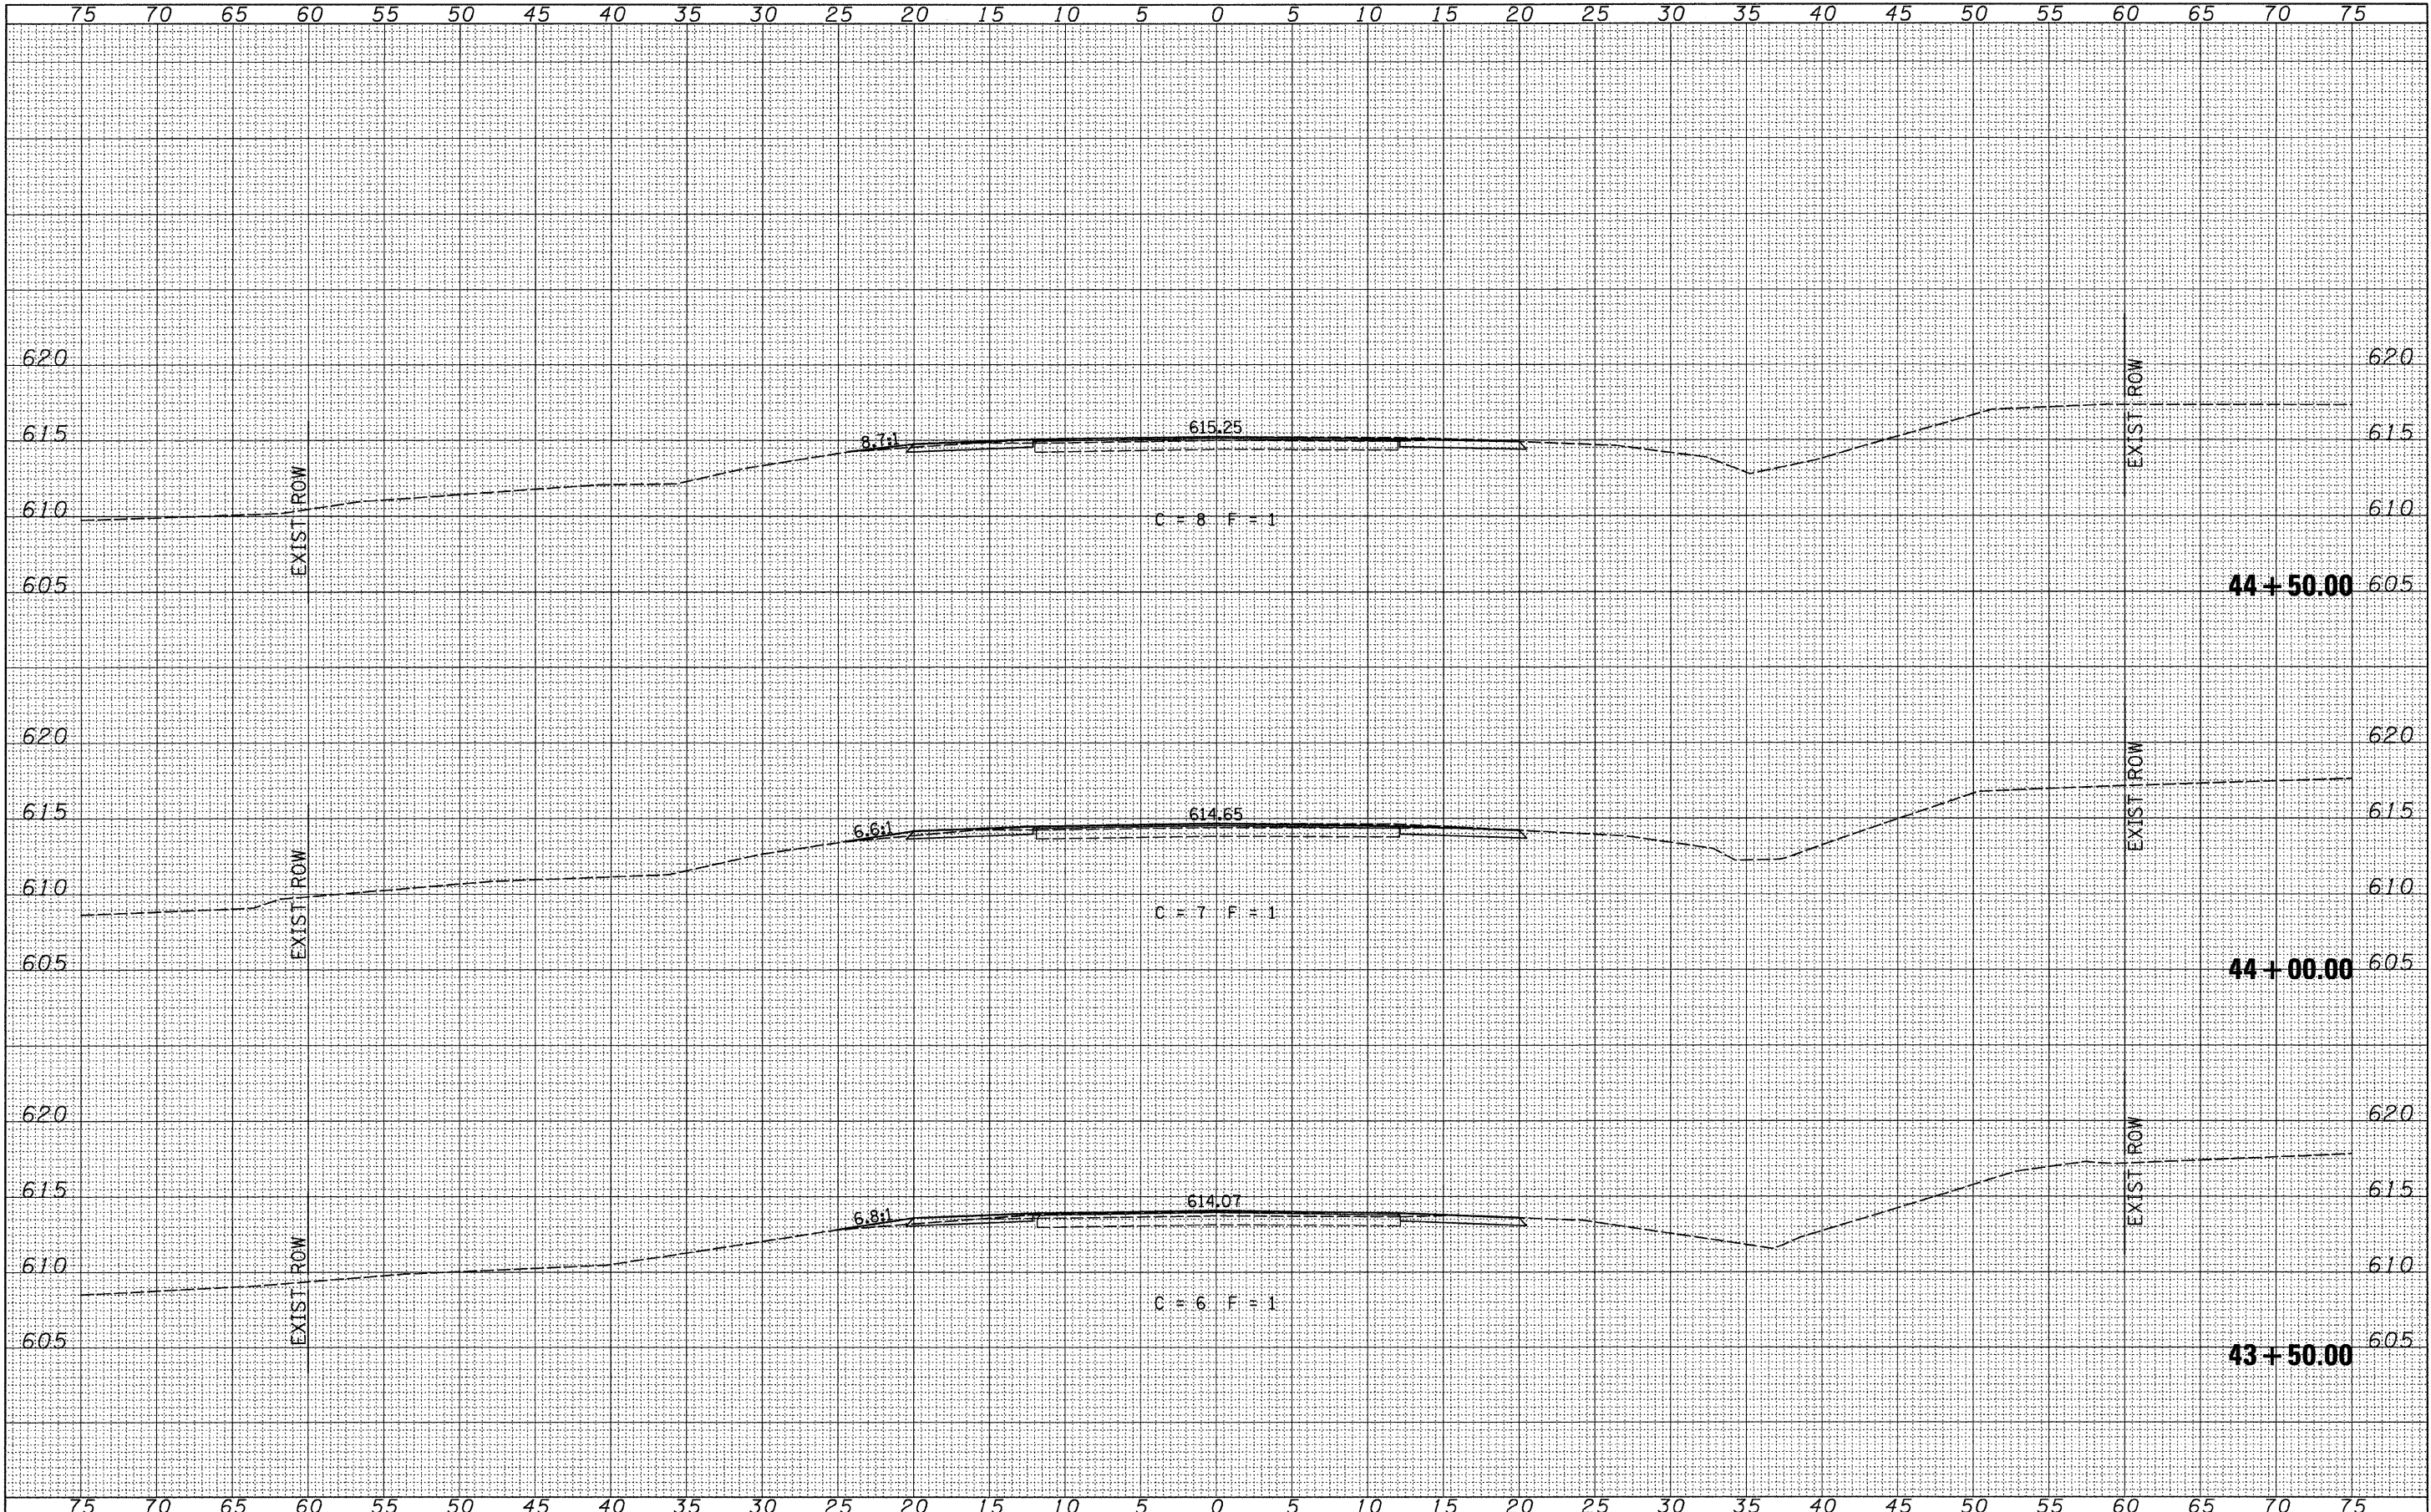

FILE NAME = V:\B-rdgs\2656 LaSalle\2656xshs.dgn	USER NAME = othomas	DESIGNED -	REVISED -	LASALLE COUNTY COUNTY HIGHWAY 29 OVER EGG BAG CREEK	CROSS SECTIONS	F.A.U. RTE. 6141	SECTION 10-00649-00-BR	COUNTY LASALLE	TOTAL SHEETS 43	SHEET NO. 42
PLOT SCALE = 5,0000 ' / IN.	CHECKED -	REVISED -	SCALE: 1" = 5'-0"			SHEET NO. 9 OF 10 SHEETS	STA. 43+50.00 TO STA. 44+50.00	FED. ROAD DIST. NO. 7 ILLINOIS	FED. AID PROJECT BRS-00990431	
PLOT DATE = 10/1/2009	DATE -	REVISED -	CONTRACT NO. 87430							