


FINAL SURVEY	SURVEYED	DATE
NOTE BOOK NO.	PLOTTED	BY
	TEMPLATE	
	AREAS CHECKED	

ORIGINAL SURVEY	SURVEYED	DATE
NOTE BOOK NO.	PLOTTED	BY
	TEMPLATE	
	AREAS CHECKED	

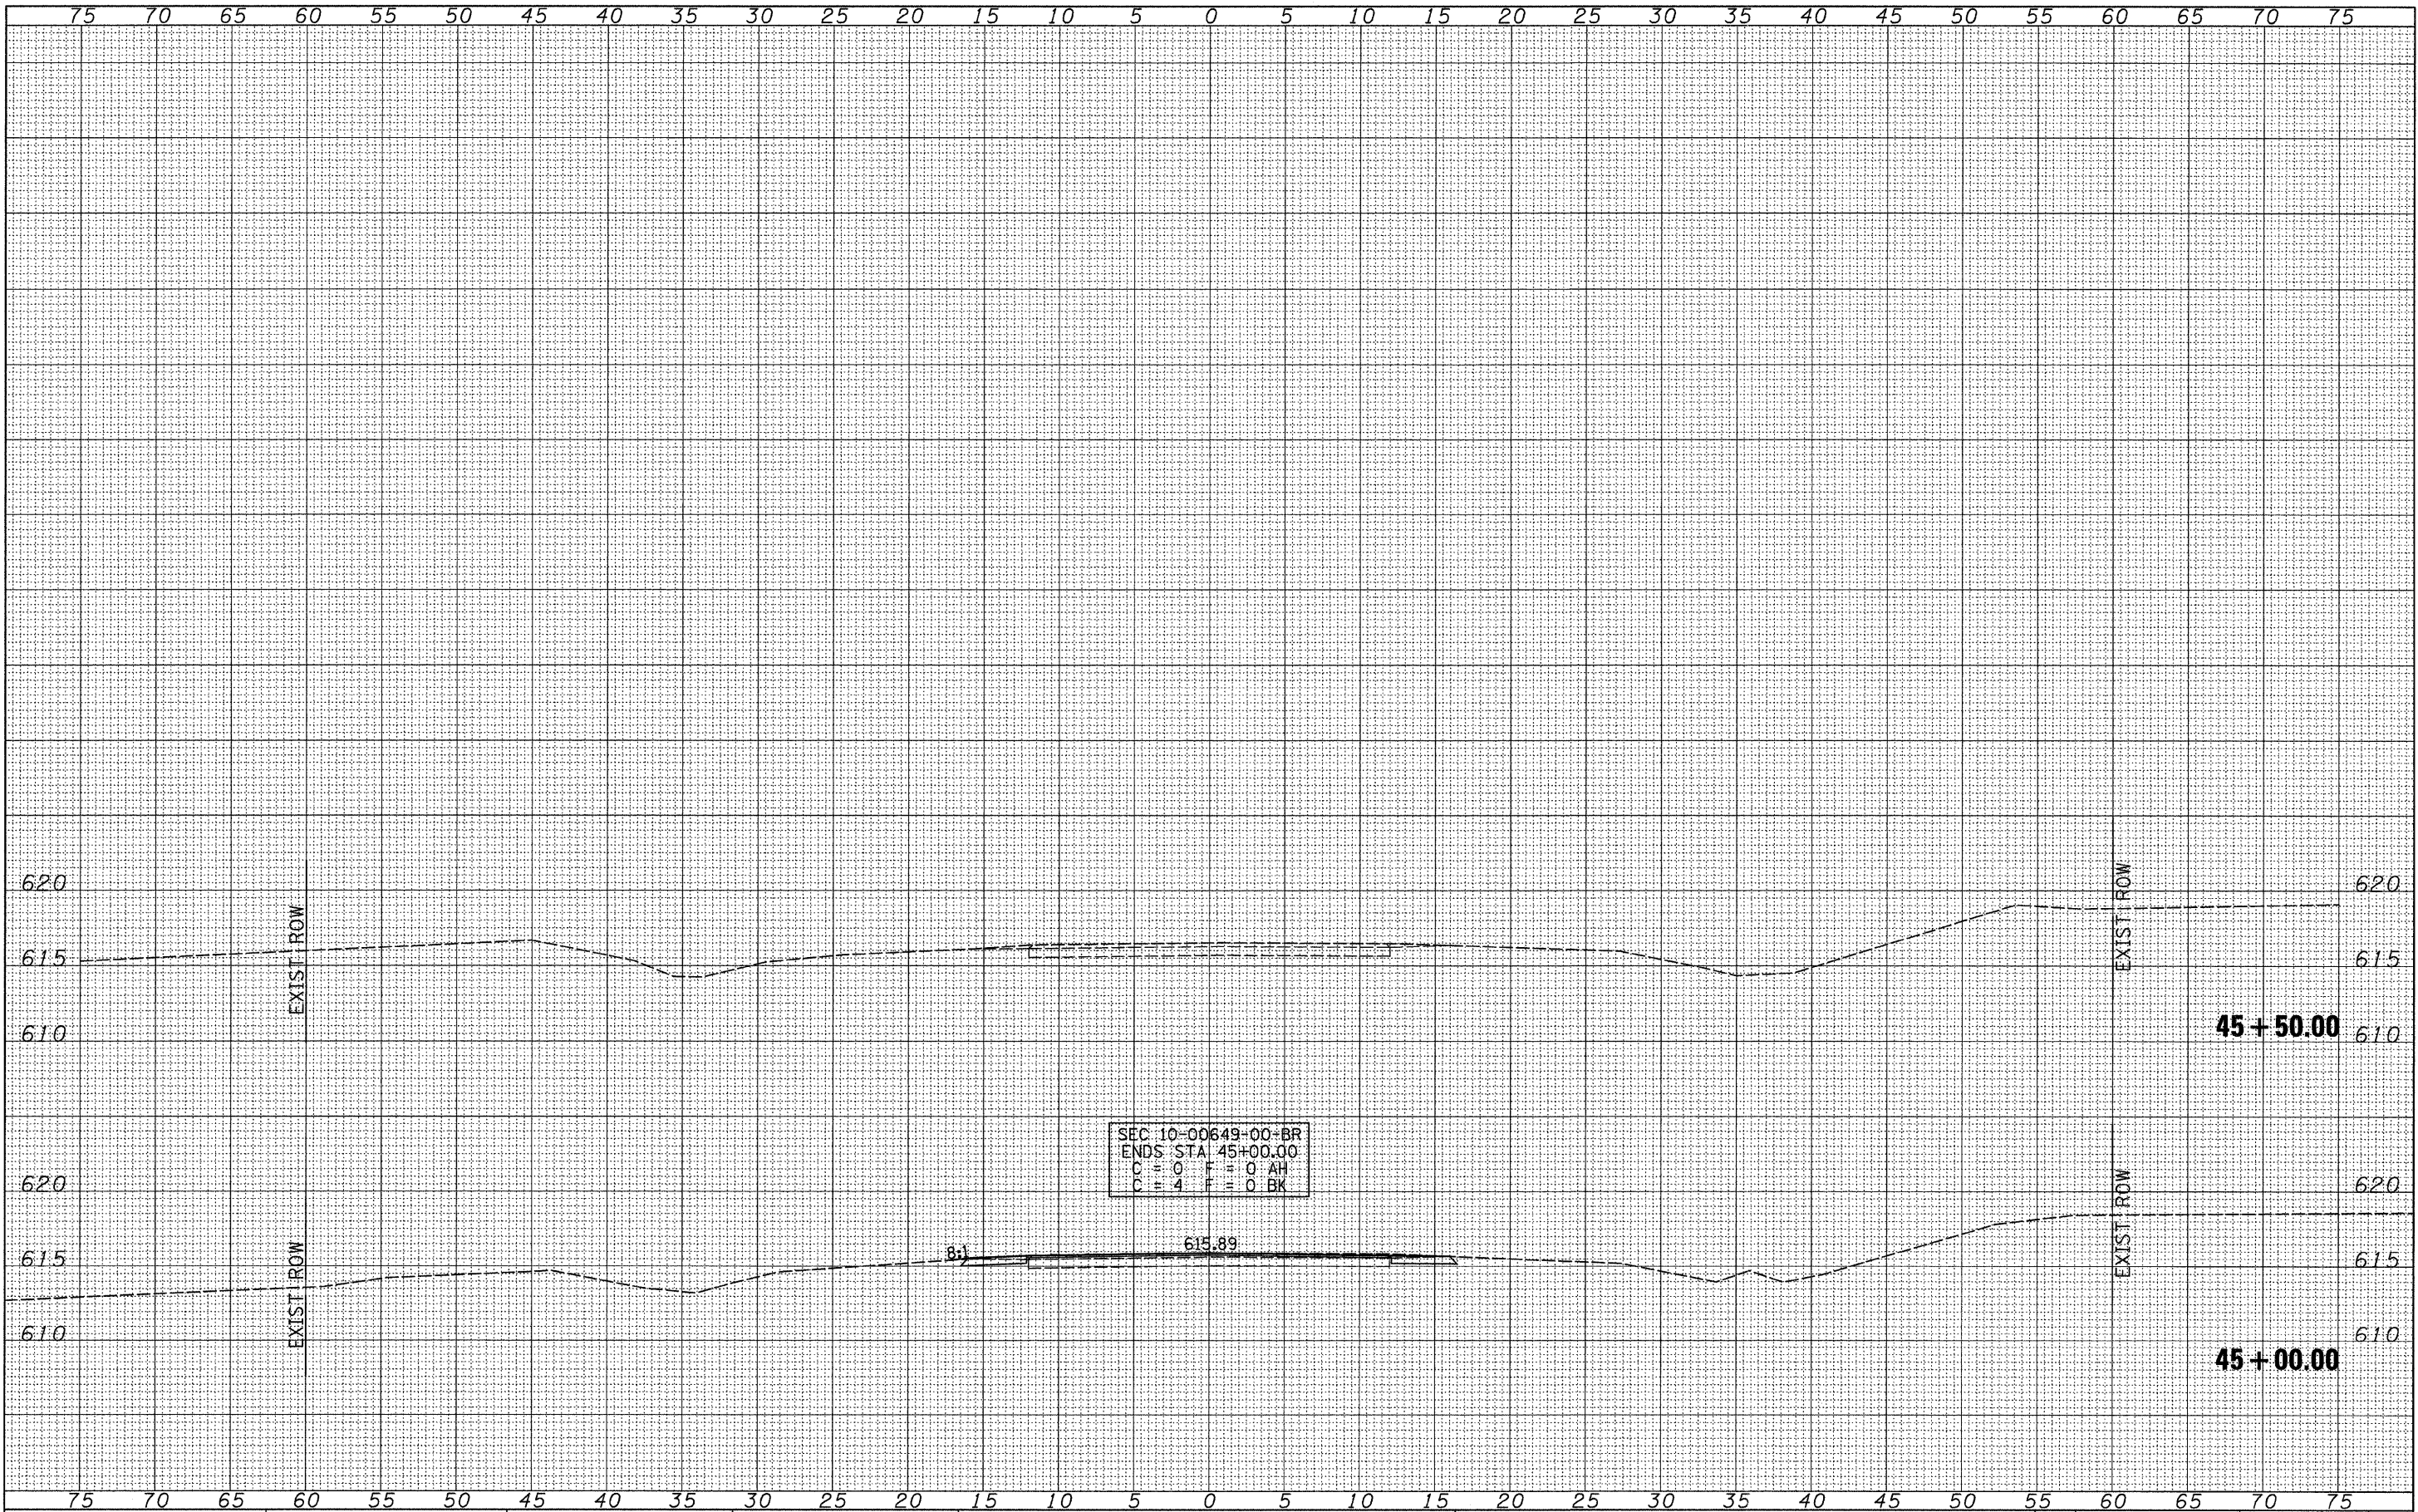

FILE NAME = V:\Bridge\2656 LoSalle\2656xshsta.dgn

USER NAME = cthomas  
 PLOT SCALE = 5.0000' / IN.  
 PLOT DATE = 10/1/2009

DESIGNED -	REVISED -
DRAWN -	REVISED -
CHECKED -	REVISED -
DATE -	REVISED -

**LASALLE COUNTY  
 COUNTY HIGHWAY 29 OVER  
 EGG BAG CREEK**

**CROSS SECTIONS**  
 SCALE: 1" = 5'-0" SHEET NO. 10 OF 10 SHEETS STA. 45+00.00 TO STA. 45+50.00

F.A.I. RTE.	SECTION	COUNTY	TOTAL SHEETS	SHEET NO.
6141	10-00649-00-BR	LASALLE	43	43
CONTRACT NO. 87430				
FED. ROAD DIST. NO. 7 [ILLINOIS]			FED. AID PROJECT BR5-00990431	