




# TYPICAL SECTIONS

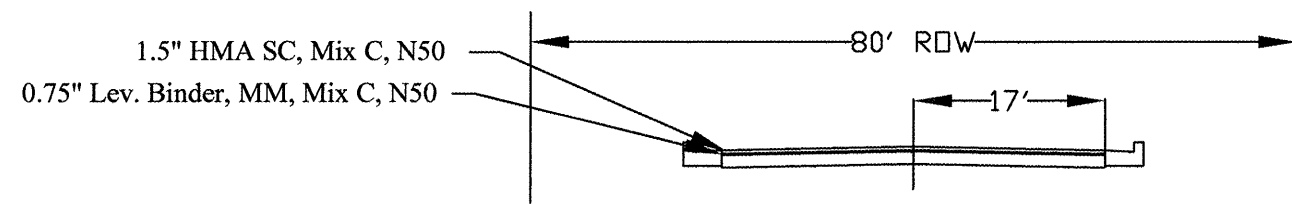


Third Street, La Harpe to Sterling

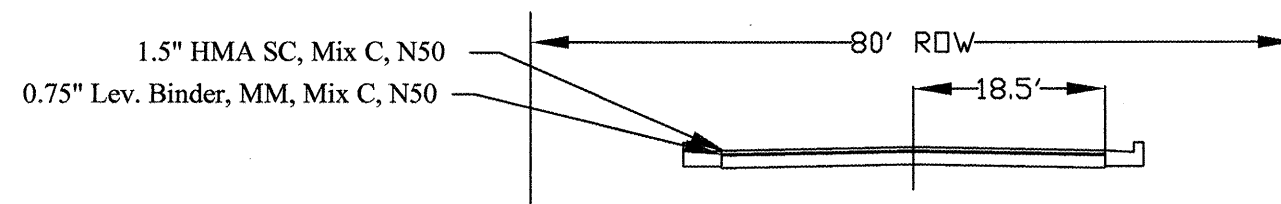


8th Street, Joliet to Crosat

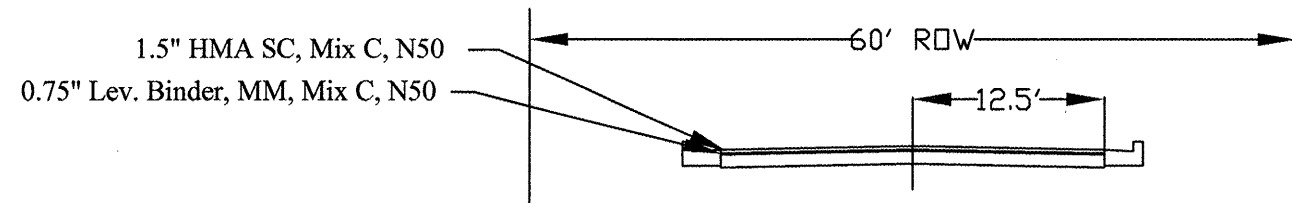


Crosat Street, O'Connor to Grant

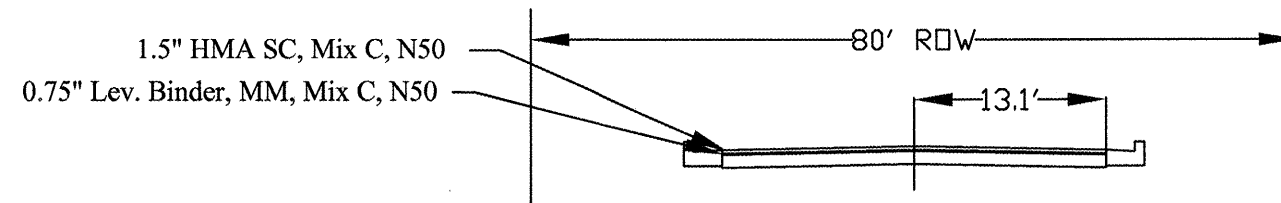

Creve Coeur Street, Third to Eighth

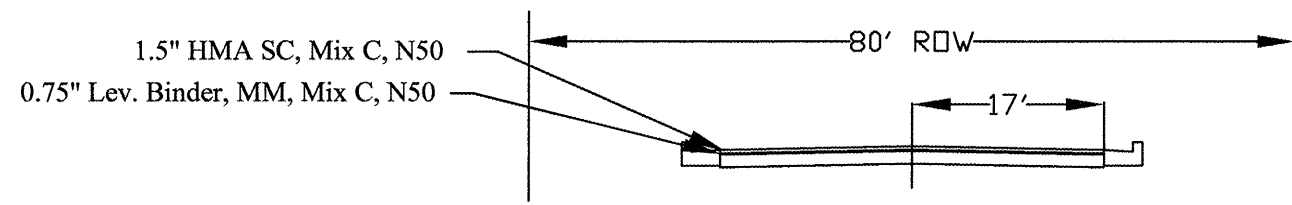

Crosat Street, Fourth to Fifth

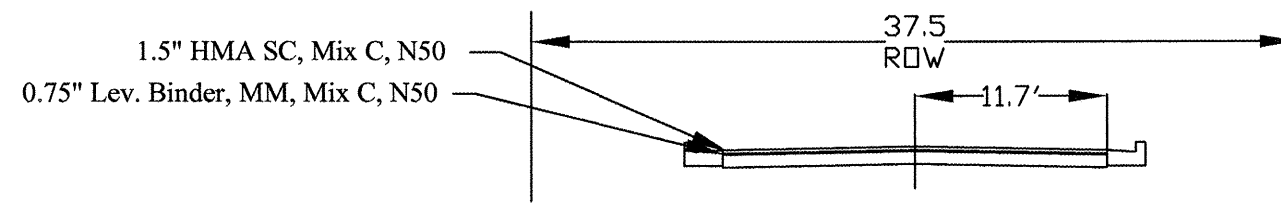

Edwards Avenue, Malcolm to St. Vincent


**GENERAL NOTES:**

- All work to conform to the "Standard Specifications for Road and Bridge Construction in Illinois", latest edition.
- Twenty four hour notice shall be given to the Engineer before work shall begin.

City of LaSalle  
Section 09-00079-00-RS  
LaSalle County  
Contract No. 87441

	HMA Binder (Patches)	HMA Level Binder	HMA Surface
PG Grade	PG64-22	PG64-22	PG64-22
Design Air Voids	4.0% @ N50	4.0% @ N50	4.0% @ N50
Mixture Composition	IL 19.0	IL 9.5	IL 12.5 or IL 9.5
Friction Aggregate			Mixture C
Density Test Method	Cores	Satisfaction of Engineer	Cores

**CLASS D PATCH**

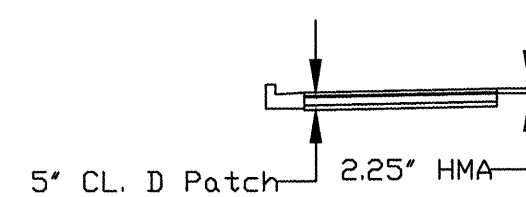

Drawn by: MJF	Number:	Revisions	
Checked by:	Date:	Date	By
		8/4/09	MJF

**CITY OF LA SALLE**

ARRA Streets 2009  
City of La Salle, IL

General Notes and Typical Sections

Scale: 1"= 40'

Sheet 3 of 15

File: 090007900RS