


FOR INDEX OF SHEETS SEE SHEET NO. 2
 FOR LIST OF STANDARDS, SEE SHEET NO. 2
 SEE TYPICAL SECTIONS FOR STRUCTURAL PAVEMENT INFORMATION

| F.A.U. RTE. | SECTION | COUNTY | TOTAL SHEETS | SHEET NO. |
|--------------------------------|---------------|--------------------|--------------|-----------|
| 654B | 09-0008-00-RS | PEORIA | 12 | 1 |
| FED. ROAD DIST. NO. 4 ILLINOIS | | CONTRACT NO. 89548 | | |

STATE OF ILLINOIS
DEPARTMENT OF TRANSPORTATION
DIVISION OF HIGHWAYS
PLANS FOR PROPOSED
AMERICAN RECOVERY
AND REINVESTMENT ACT

PROJECT ARA-5093 (149)
SECTION 09-0008-00-RS
PEORIA COUNTY
CITY OF CHILlicothe - TRUITT STREET
PATCHING, MILLING AND RESURFACING

C-94-136-09

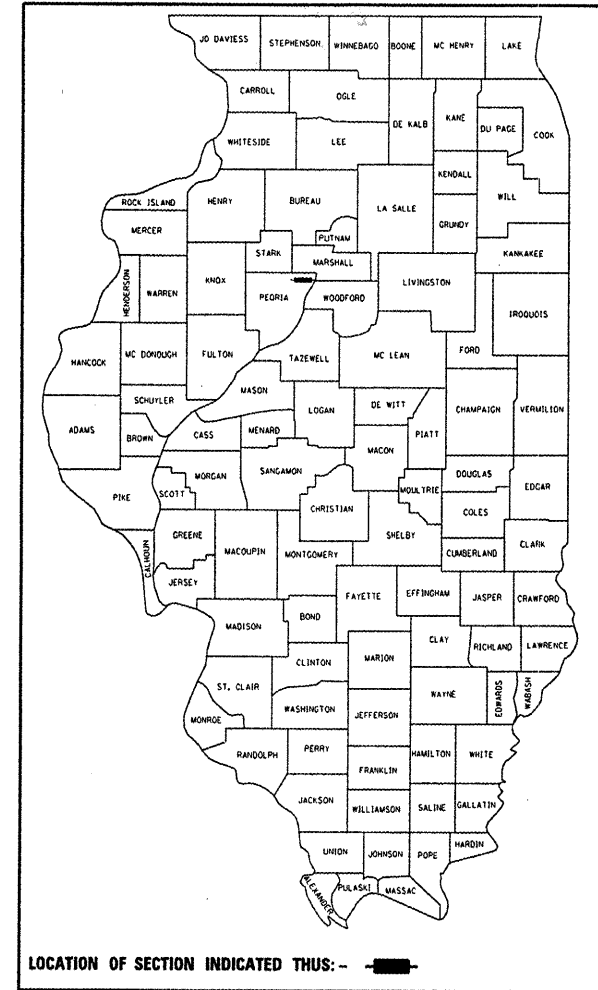


DESIGN DESIGNATION

TRUITT AVENUE
 ADT 4000 (08) MINOR ARTERIAL (MODIFIED AASHTO-20)

DRAWING SCALES

PLAN: 1" = 50'

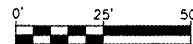


FULL SIZE PLANS HAVE BEEN PREPARED USING STANDARD ENGINEERING SCALES. REDUCED SIZED PLANS WILL NOT CONFORM TO STANDARD SCALES. IN MAKING MEASUREMENTS ON REDUCED PLANS, THE ABOVE SCALES MAY BE USED.

J.U.L.I.E.
 JOINT UTILITY LOCATION INFORMATION FOR EXCAVATION
 1-800-892-0123
 OR 811



CALL
JULIE
 BEFORE YOU DIG

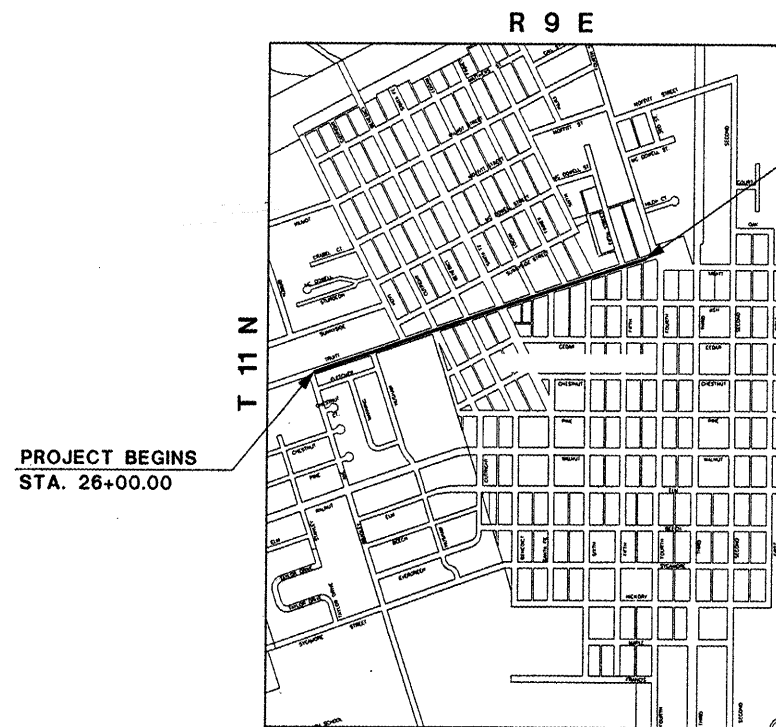

3rd P.M.
LOCATION MAP
 0' 1250' 2500'

PROJECT ENDS
 STA. 65+00.00

PROJECT BEGINS
 STA. 26+00.00



Kenn Coulter 10-1-09
 KENNETH M. COULTER DATE

ILLINOIS REGISTERED PROFESSIONAL ENGINEER
 No. 062-038839
 EXPIRATION DATE 11/30/09
 TRANSPORTATION
 AECOM USA, Inc.
 111 NE JEFFERSON, AVE.
 PEORIA, IL 61602
 T 309.676.8464 F 309.676.5445
 IL Design Firm Reg. No. 184-001518

AECOM
 www.aecom.com

FUNCTIONAL CLASSIFICATION: MINOR ARTERIAL
 DESIGN SPEED: 30 MPH
 DESIGN TRAFFIC: 5,400 ADT (2029)
 DESIGN GUIDELINES: URBAN

APPROVED 10-07-09, 2009
Richard Underwood
 MAYOR, CITY OF CHILlicothe

PASSED 10/15, 2009
David Casella
 DISTRICT FOUR ENGINEER OF LOCAL ROADS & STREETS

RELEASING FOR BID BASED ON LIMITED REVIEW 10/15, 2009
Joseph E. Crowe
 DEPUTY DIRECTOR OF HIGHWAYS, REGION THREE ENGINEER
 STATE OF ILLINOIS
 DEPARTMENT OF TRANSPORTATION

**PRINTED BY THE AUTHORITY
 OF THE STATE OF ILLINOIS**

CONTRACT NO. 89548
 CAT NO. 034291-00

GROSS LENGTH OF IMPROVEMENT = 3,900.00 FEET = 0.738 MILES
 NET LENGTH OF IMPROVEMENT = 3,900.00 FEET = 0.738 MILES

L:\CHILCOOTI\PLANS-XREFS\COVER.DGN