



F.A.S. RTE.	SECTION	COUNTY	TOTAL SHEETS	SHEET NO.
748	06-00053-00-RS	JERSEY	110	88
	STA. 256+70	TO STA. 257+08.33		
	CONTRACT #97375	PROJECT NO. RS-0748(109)		


257+08.33

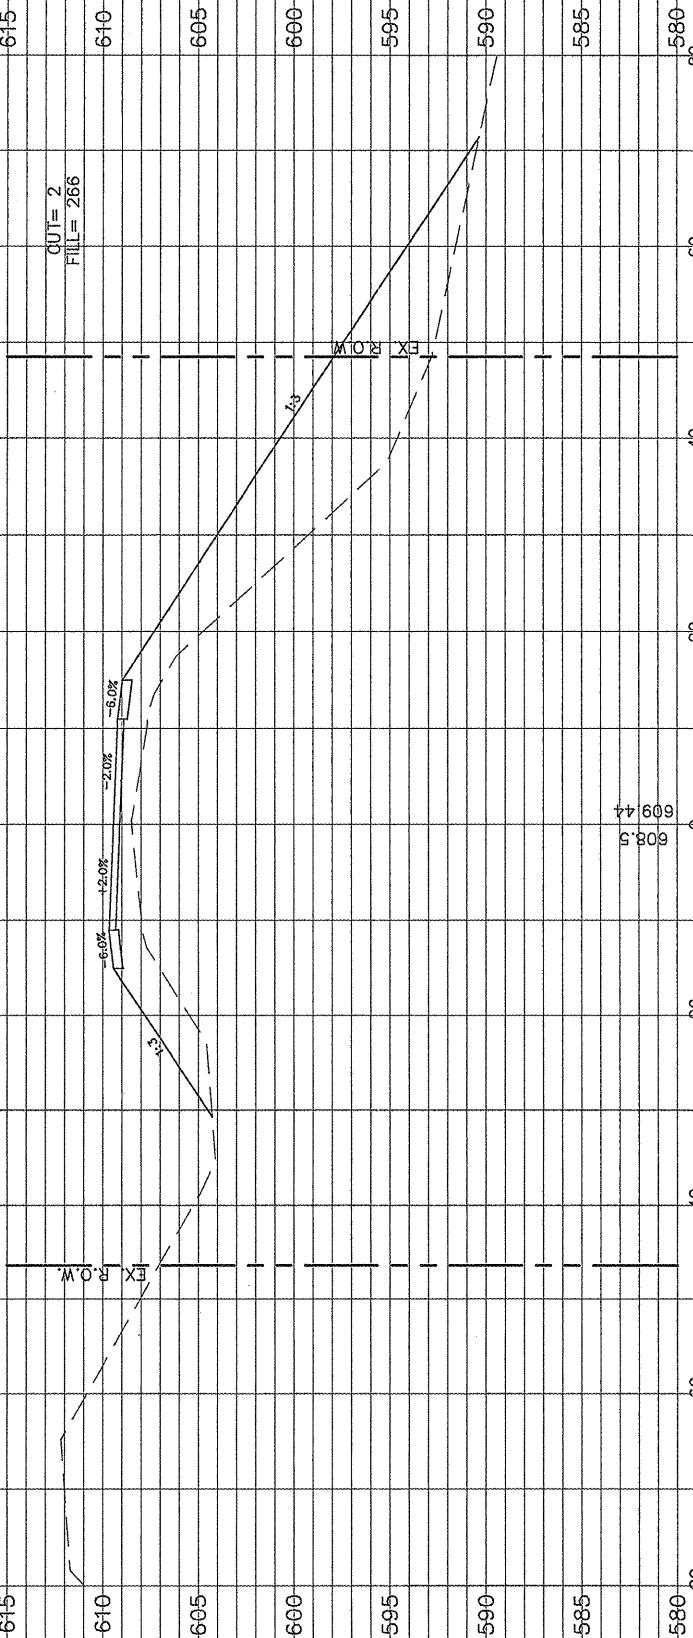

257+00.00

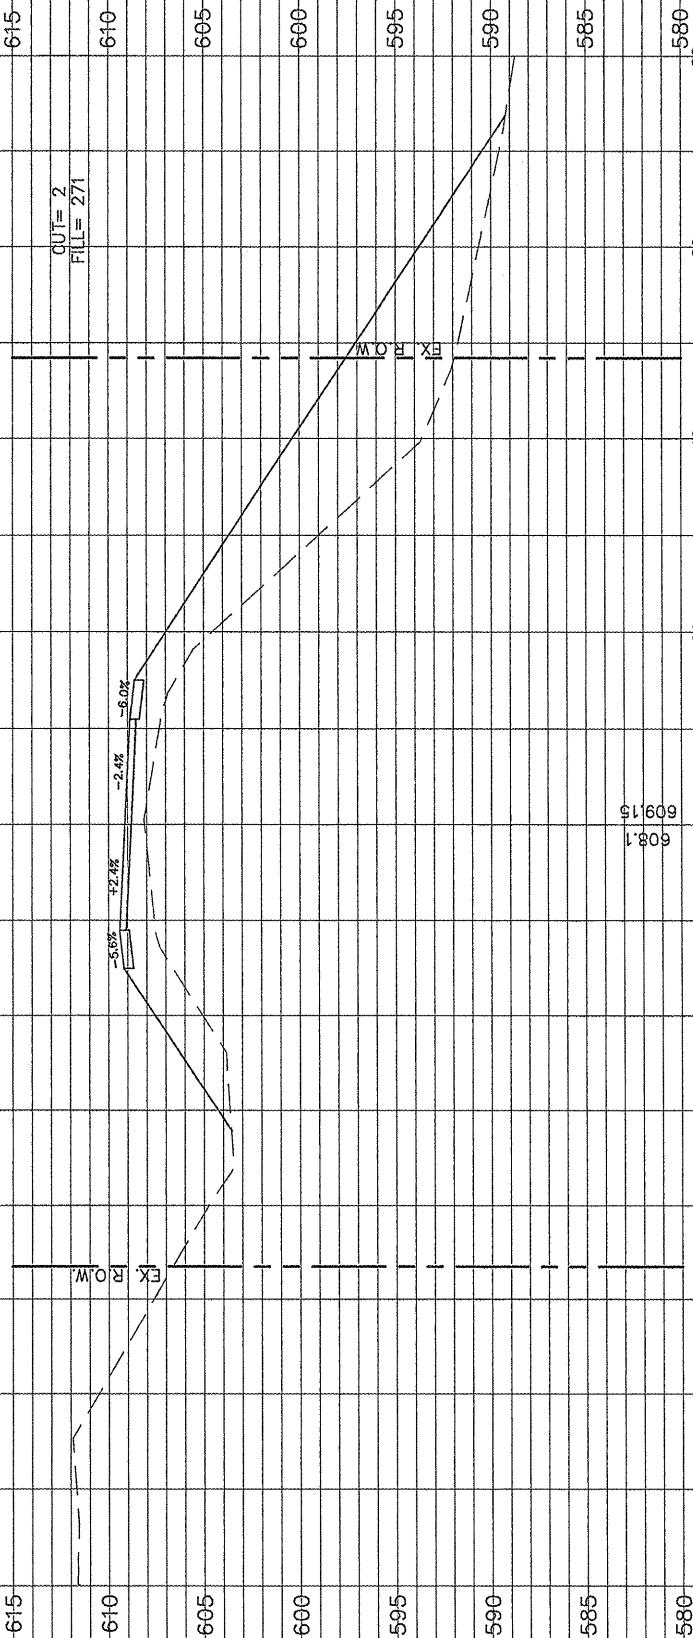

256+70.00

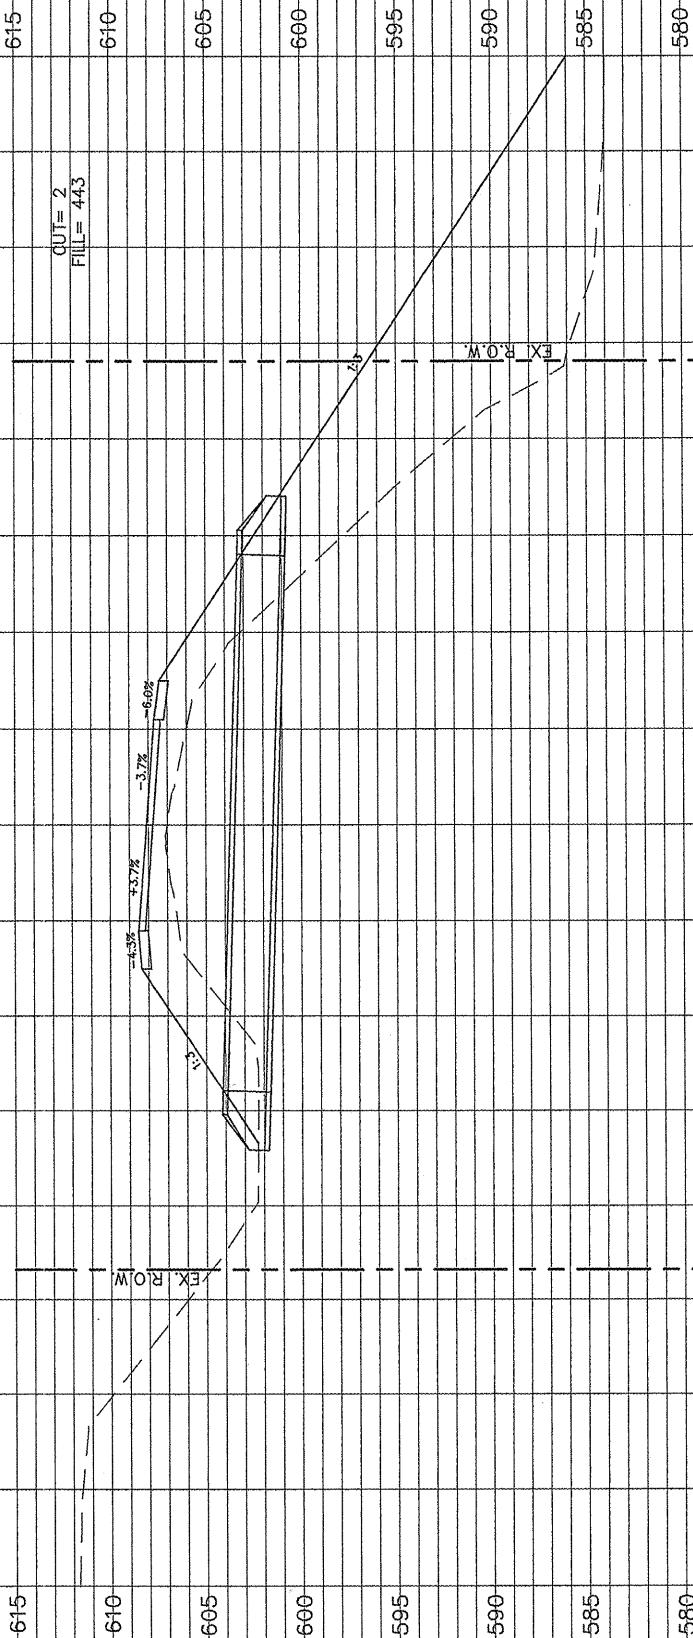

608.11

607.0

575

580

585

590

595

600

605

610

615

610

595

590

585

580

575

580

575

580