



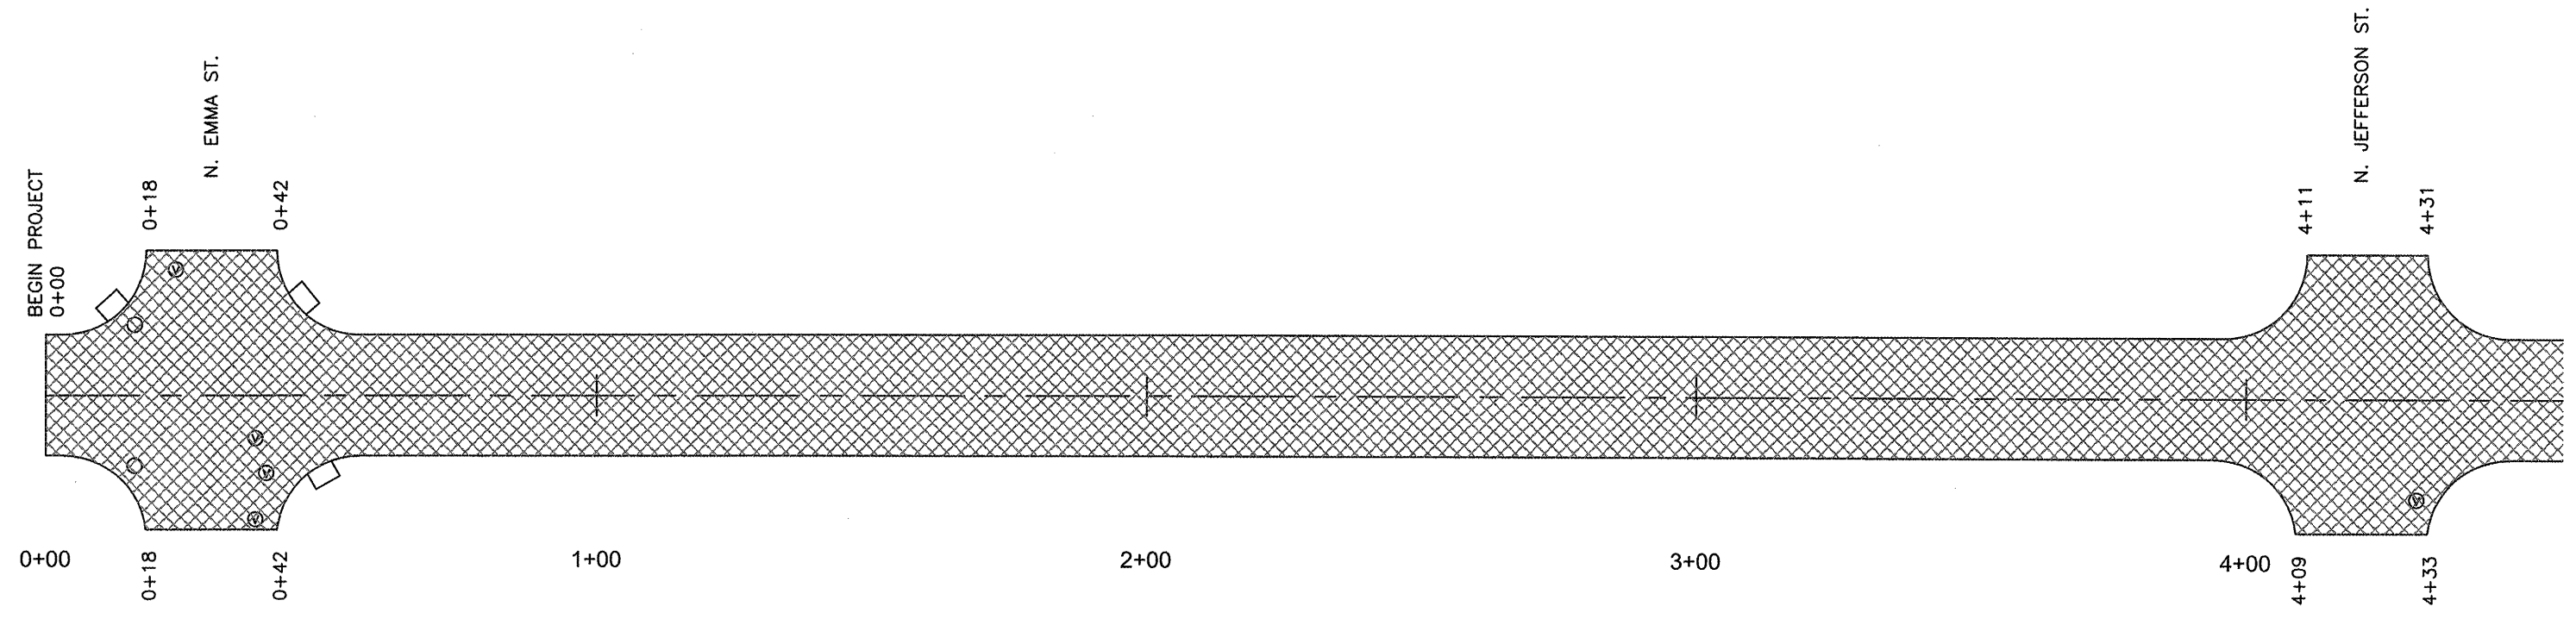




Route	Section	County	Total Sheets	Sheet No.
9474	09-00057-00-RS	FRANKLIN	14	3
City of West Frankfort		E. St. Louis Street		

CONTRACT NO. 99400

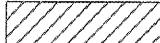

LEGEND

-  AREA OF HMA OVERLAY
-  AREA OF HMA SURFACE REMOVAL AND HMA OVERLAY
-  MANHOLE TO BE ADJUSTED
-  MANHOLE ADJUSTMENT, SPECIAL
-  WATER VALVE TO BE ADJUSTED
-  BUTT JOINT TO BE CONSTRUCTED

E. ST. LOUIS STREET - N. EMMA STREET TO N. JEFFERSON STREET
STATION 0+00 TO 4+33