



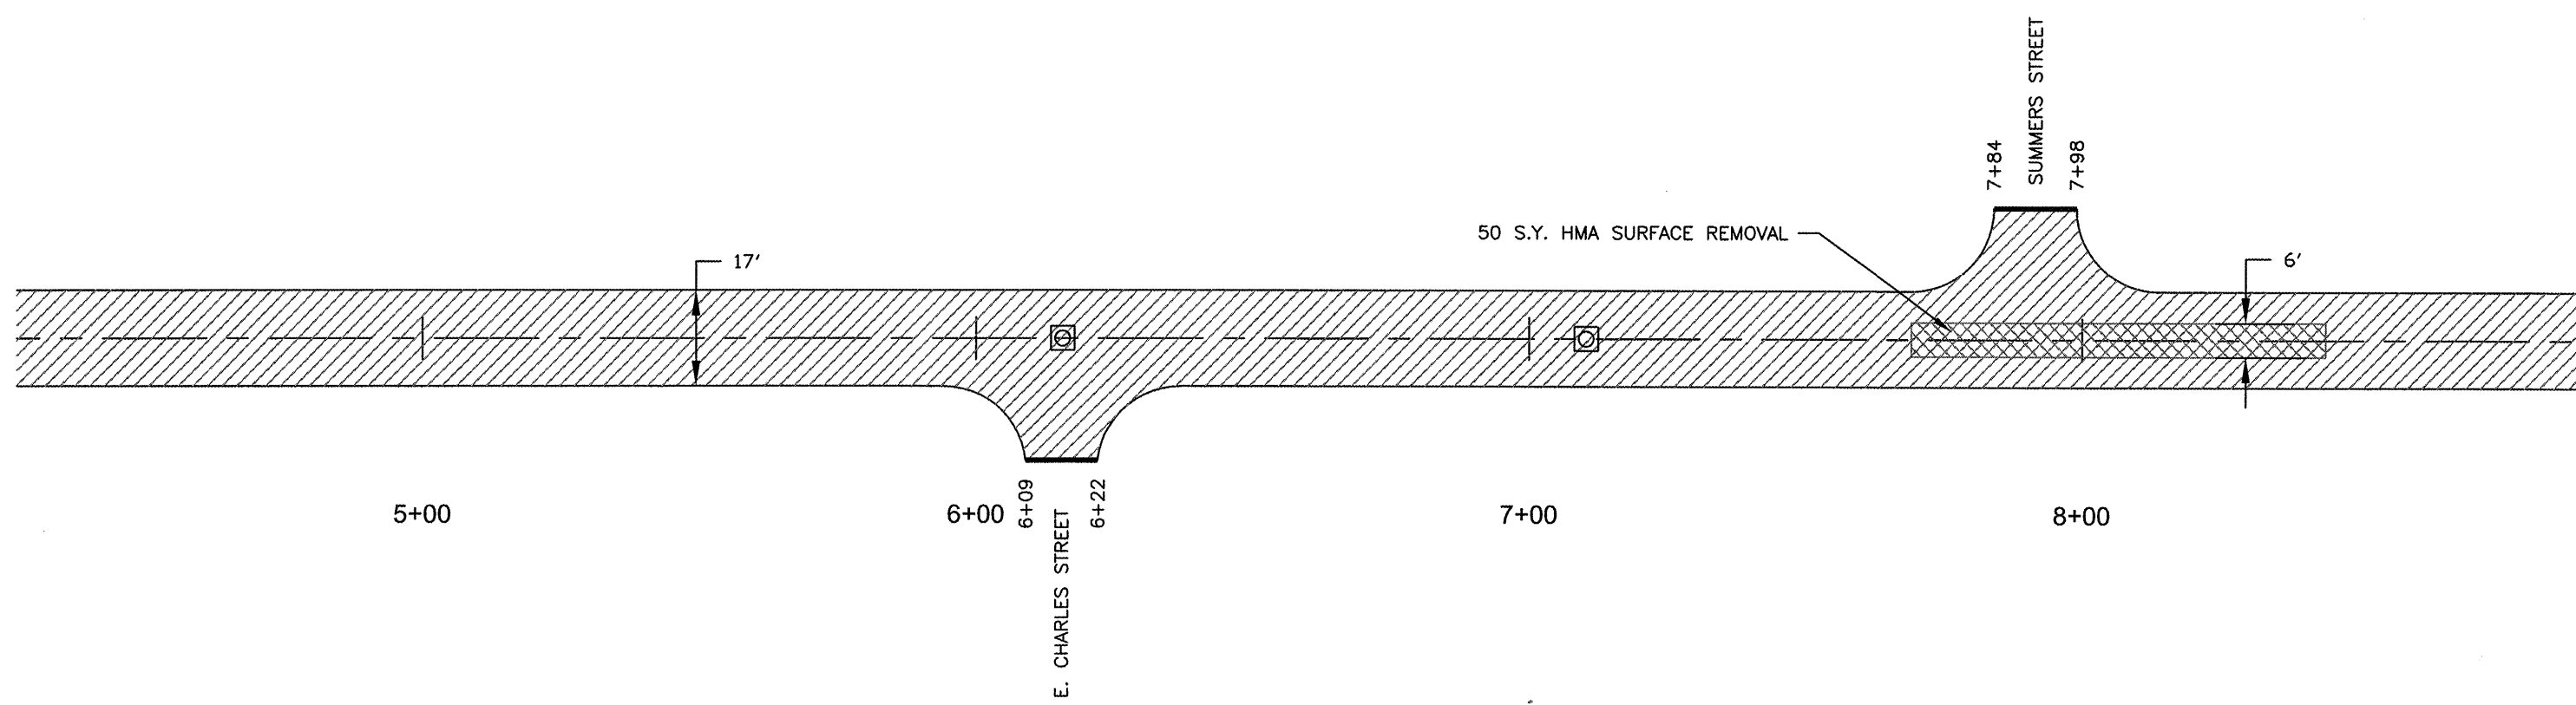





Route	Section	County	Total Sheets	Sheet No.
9487	09-00057-00-RS	FRANKLIN	14	12
City of West Frankfort		S. Cherry Street		

CONTRACT NO. 99400

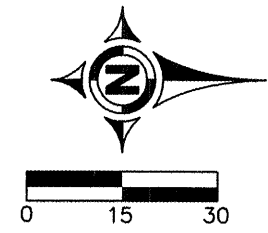

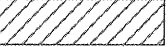S. CHERRY STREET - E. CHARLES STREET

LEGEND

-  AREA OF HMA OVERLAY
-  AREA OF HMA SURFACE REMOVAL AND HMA OVERLAY
-  MANHOLE TO BE RECONSTRUCTED
-  MANHOLE ADJUSTMENT, SPECIAL
-  WATER VALVE TO BE ADJUSTED
-  BUTT JOINT TO BE CONSTRUCTED