

FOR INDEX OF SHEETS, SEE SHEET NO. 1

- 1. COVER/SIGNATURE SHEET
- 2-3 GENERAL/SPECIFIC NOTES
- 4. SUMMARY OF QUANTITIES
- 5. LINE DIAGRAM/JOB LOCATION
- 6. SCHEDULE OF QUANTITIES
- 7. DRIVEWAY SKETCH
- 8-9. R.O.W. PLAN SHEET

**HIGHWAY STANDARDS**

701001-02  
 701301-04  
 701901-04


**CADD STANDARDS**

N/A

ADT 9550/2013

MU 5.24%

SU 7.07%

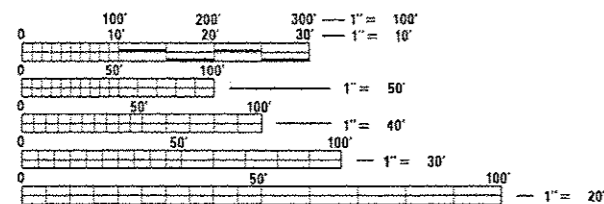

FULL SIZE PLANS HAVE BEEN PREPARED USING STANDARD ENGINEERING SCALES. REDUCED SIZED PLANS WILL NOT CONFORM TO STANDARD SCALES. IN MAKING MEASUREMENTS ON REDUCED PLANS, THE ABOVE SCALES MAY BE USED.

J.U.L.I.E.  
 JOINT UTILITY LOCATION INFORMATION FOR EXCAVATION  
 1-800-892-0123  
 OR 811

PROJECT ENGINEER: Christopher Maushard, 309-671-3453

PROJECT MANAGER: George Elias, 309-671-3467

CATALOG NO. 034776-02D

CONTRACT NO. 68C87

STATE OF ILLINOIS 01-15-2016 LETTING ITEM 011

F.A.P. 318	SECTION	COUNTY	TOTAL SHEETS	SHEET NO.
RT. IL 29	EBR-1;(6,5)RJDM	PEORIA	9	1
	ILLINOIS		CONTRACT NO. 68C87	

DEPARTMENT OF TRANSPORTATION  
 DIVISION OF HIGHWAYS

# PROPOSED HIGHWAY PLANS

IL 29 ROUTE FAP 318  
 SECTION [8R-1;(6,5)R]DM

TYPE of IMPROVEMENT: BUILDING DEMOLITION  
 PEORIA COUNTY

C-94-109-15

**JOB DESCRIPTION:**

Demolition of 2 houses located at  
 1807 N. 4TH Street & 407 W. Placher  
 Court in Chillicothe


R9E

T11N



GROSS LENGTH = NET LENGTH = STA. 46+15 & STA. 47+05

D-94-070-15

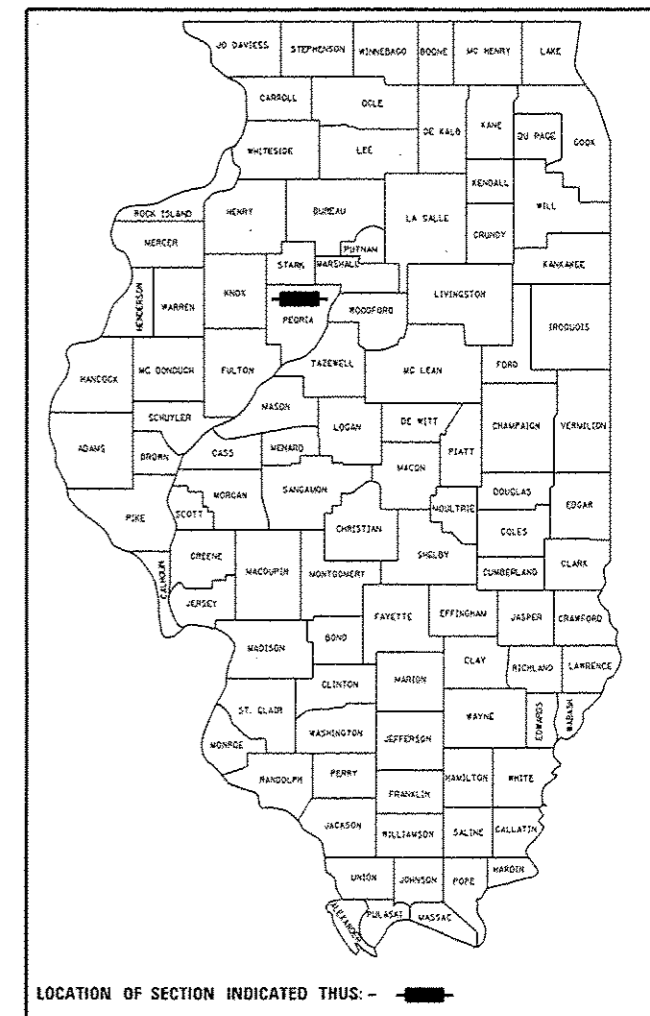

JOB LOCATION 1 & 2  
 STA. 46+15, & 47+05

STATE OF ILLINOIS  
 DEPARTMENT OF TRANSPORTATION  
 DIVISION OF HIGHWAYS

SUBMITTED Oct 9 2015  
Thomas G. [Signature]  
 DEPUTY DIRECTOR OF HIGHWAYS, REGION ENGINEER

Dec 4 2015  
[Signature]  
 ENGINEER OF DESIGN AND ENVIRONMENT

Dec 4 2015  
Omer Osman PE, [Signature]  
 DIRECTOR OF HIGHWAYS, CHIEF ENGINEER

PRINTED BY THE AUTHORITY  
 OF THE STATE OF ILLINOIS

## ENVIRONMENTAL REVIEWS

Prior to the use of any proposed borrow areas, use areas (temporary access roads, detours, run-arounds, etc.) and/or waste areas, the Contractor shall file the required environmental resource request surveys according to Section 107.22 of the Standard Specifications. These surveys are required in order for the Department to conduct cultural and biological resource surveys for the proposed site.

Prior to any waste materials being removed from the construction site the required environmental resource surveys will need to be obtained and filed by the Contractor. Excess waste products removed from the construction site shall be disposed of as required in Section 202.03 of the Standard Specifications.

Any protruding metal bars shall be removed prior to the disposal of broken concrete at approved disposal sites.

The required environmental resource documentation shall include the following:

- \* BDE Form 2289 (Environmental Survey Request)
- \* BDE Form 2290 (Waste/Use Area Review)
- \* A location map showing the size limits and location of the use area
- \* Color photographs depicting the use area
- \* Borrow Area Entry Agreement form-D4 PI0101

Please note that a minimum of four weeks shall be allowed for the District to obtain the required environmental clearances and six weeks for the required borrow site environmental clearances.

FILE NAME : p:\11084EBID\INTEG.illinois.gov\FWIDT\Documents\1007 Offices\District 4\Projects\D4 BORROW\BDDData\CADDrawings\0468CB7-CAD\	USER NAME : kethbr	DESIGNED -	REVISED -	<b>STATE OF ILLINOIS DEPARTMENT OF TRANSPORTATION</b>	<b>GENERAL NOTES</b>	F.A.P. 318	SECTION (BR-1;6,5)R3DM	COUNTY PEORIA	TOTAL SHEETS 9	SHEET NO. 2
PLOT SCALE : 100,0000' / in.	CHECKED -	REVISED -	RTE. IL 29			CONTRACT NO. 68CB7				
PLOT DATE : 10/16/2015	DATE -	REVISED -	SCALE:			SHEET	OF SHEETS	STA. TO STA.	ILLINOIS FED. AID PROJECT	

**COMMITMENTS**

Commitments are not to be altered without the written approval of all parties to which the commitment was made. **NO COMMITMENTS WERE MADE.**

**JOB SPECIFIC NOTES**

**BUILDING REMOVAL NO.1 INCLUDES THE FOLLOWING**

- \* DETACHED GARAGE & TRAILER
- \* LAUNDRY METAL POSTS TOTAL 4
- \* LANDSCAPE BRICKS
- \* FLAG POLE & FOUNDATION

**BUILDING REMOVAL NO.2 INCLUDES THE FOLLOWING**

- \* DETACHED GARAGE & WOODEN SHED
- \* LANDSCAPE BRICKS
- \* FLAG POLE & FOUNDATION
- \* 8" X 8" LUMBER (12 PIECES)
- \* MAIL BOX, DISH & AIR CONDITION UNIT WITH PAD

**\*\*\* At the NW corner of house BLDG 2 (front) there exist an active ELECTRICAL SERVICE Unit in ground which is used to supply cold-sac light. DO NOT DISTURB.**

**\* This work will not be paid for separately, but shall be included in the unit bid price for Building Removal No. 1 & 2**

FILE NAME : p:\11884810\INTEG\Illinois.gov\PI00T\00	USER NAME : kashbr	DESIGNED -	REVISED -	STATE OF ILLINOIS DEPARTMENT OF TRANSPORTATION	GENERAL NOTES	F.A.P 318	SECTION	COUNTY	TOTAL SHEETS	SHEET NO.
	Documents\DOT_Offices\District 4\Projects\04_6888\WNOData\CADDrawings\0468087-CADD	CHECKED -	REVISED -				08R-116_S1R1DM	PEORIA	9	3
Default	PLOT SCALE = 100.0000 "/ in.	DATE	REVISED -	SCALE:	SHEET OF SHEETS	STA.	TO STA.	RTE. IL 29 CONTRACT NO. 68C87 ILLINOIS FED. AID PROJECT		


CODE NO.	ITEM	UNIT	TOTAL QUANTITY	CONST. CODE
				URBAN
				100 % STATE COUNTY PEORIA 0044
25000100	SEEDING, CLASS 1	ACRE	2.5	2.5
25100105	MULCH, METHOD 1	ACRE	2.5	2.5
44000200	DRIVEWAY PAVEMENT REMOVAL	SQ YD	446	446
44213200	SAW CUTS	FOOT	18	18
50102400	CONCRETE REMOVAL	CU YD	22.5	22.5
67100100	MOBILIZATION	L SUM	1	1
Z0007601	BUILDING REMOVAL NO. 1	L SUM	1	1
Z0007602	BUILDING REMOVAL NO. 2	L SUM	1	1
* Z0049801	REMOVAL AND DISPOSAL OF FRIABLE ASBESTOS, BUILD. NO. 1	L SUM	1	1
* Z0049802	REMOVAL AND DISPOSAL OF FRIABLE ASBESTOS, BUILD. NO. 2	L SUM	1	1
* Z0049901	REMOVAL AND DISPOSAL OF NON-FRIABLE ASBESTOS, BUILD. NO. 1	L SUM	1	1
* Z0049902	REMOVAL AND DISPOSAL OF NON-FRIABLE ASBESTOS, BUILD. NO. 2	L SUM	1	1

\* SPECIALTY ITEM

FILE NAME :	USER NAME :	DESIGNED :	REVISED :	<b>STATE OF ILLINOIS DEPARTMENT OF TRANSPORTATION</b>	<b>SUMMARY OF QUANTITIES</b>	F.A.P.	SECTION	COUNTY	TOTAL SHEETS	SHEET NO.
pe:\illob4ebid\ntec\illinois.gov\FWIDOT\00	umerts\DOT Offices\District 4\Projects\04	EDB\BANK\0000\00\Drawings\0468CB7-CADD	REVISED :			318	(8R-1)(6.5)(R)DM	PEORIA	9	4
	PLOT SCALE :	CHECKED :	REVISED :			ATE, IL 29				CONTRACT NO. 68CBT
	PLOT DATE :	DATE :	REVISED :			ILLINOIS FED. AID PROJECT				

**RAILROAD TRACK**


**BUILDING NO 2**  
**407 W. PLACHER COURT**  
**CHILICOTHE, IL**  
**PARCEL 4ADD002**

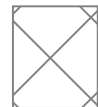


**DRIVEWAY  
 REMOVAL**



**ROCKS TO REMAIN  
 IN PLACE**

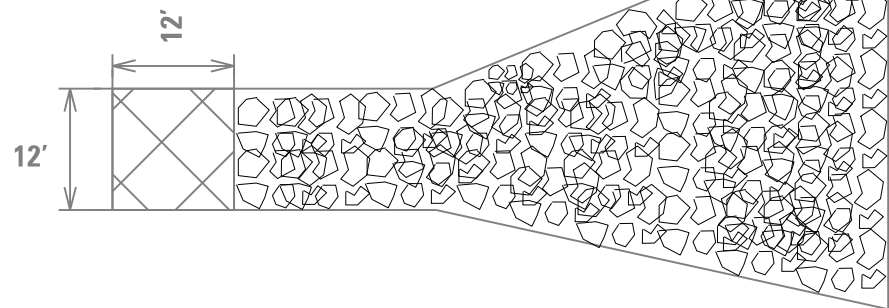

**DETACHED SHED**

 

**DETACHED GARAGE**




**STA. 47 + 05**





**TO SPARLAND**

**IL 29**

**BUILDING NO 1**  
**1807 N. 4TH STREET**  
**CHILICOTHE, IL**  
**PARCEL 4ADD001**

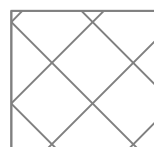


**DRIVEWAY  
 REMOVAL**

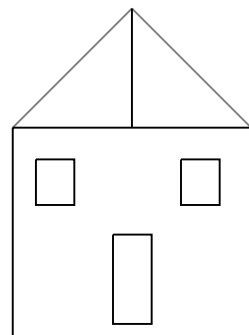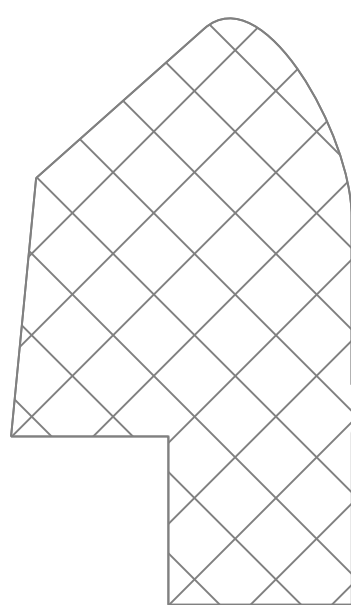

**135 FT LT. OFFSET  
 BUILDING LOCATION**

**STA. 46 + 15 (CHILICOTHE)**

 

**DETACHED GARAGE**



**TRAILER**

**GAIL ST.  
 STA. 43 + 91**

**NOT TO SCALE**

FILE NAME =	USER NAME = keithbr	DESIGNED -	REVISED -
pw:\IL\084EBIDINTEG\illinois.gov\PIWIDOT\Documents\DOT Offices\District 4\Projects\04-688\DRAWING\DATA\CAD\Drawings\0468C87-CADD.dwg		CHECKED -	REVISED -
Default	PLOT DATE = 10/16/2015	DATE -	REVISED -

**STATE OF ILLINOIS  
 DEPARTMENT OF TRANSPORTATION**

**LINE DIAGRAM/  
 JOB LOCATION**

SCALE: SHEET OF SHEETS STA. TO STA.

F.A.P 318	SECTION [8R-1(6,5)R]DM	COUNTY PEORIA	TOTAL SHEETS 9	SHEET NO. 5
RTE. IL 29		CONTRACT NO. 68C87		
ILLINOIS FED. AID PROJECT				

DRIVEWAY PAVEMENT REMOVAL	
LOCATION	SQ.YD
(BLDG 1)	430
(BLDG 2)	16
<b>TOTAL</b>	<b>446</b>

CONCRETE REMOVAL	
LOCATION	CU.YD
(BLDG 1)	18.5
(BLDG 2)	4.0
<b>TOTAL</b>	<b>22.5</b>

MULCH METHOD 1	
LOCATION	ACRE
(BLDG 1)	1.5
(BLDG 2)	1.0
<b>TOTAL</b>	<b>2.5</b>

REMOVAL & DISPOSAL OF NON-FRIABLE ASBESTOS IN BUILDING NO 1	
LOCATION	LUMP SUM
(BLDG 1)	1
<b>TOTAL</b>	<b>1</b>

BUILDING REMOVAL NO. 1	
LOCATION	LUMP SUM
(BLDG 1)	1
<b>TOTAL</b>	<b>1</b>

SAW CUT	
LOCATION	FOOT
(BLDG 1)	18
<b>TOTAL</b>	<b>18</b>

MOBILIZATION	
LOCATION	LUMP SUM
JOB SITE	1
<b>TOTAL</b>	<b>1</b>


SEEDING, CLASS 1	
LOCATION	ACRE
(BLDG 1)	1.5
(BLDG 2)	1.0
<b>TOTAL</b>	<b>2.5</b>

REMOVAL & DISPOSAL OF FRIABLE ASBESTOS IN BUILDING NO 1	
LOCATION	LUMP SUM
(BLDG 1)	1
<b>TOTAL</b>	<b>1</b>

REMOVAL & DISPOSAL OF FRIABLE ASBESTOS IN BUILDING NO 2	
LOCATION	LUMP SUM
(BLDG 2)	1
<b>TOTAL</b>	<b>1</b>

REMOVAL & DISPOSAL OF NON-FRIABLE ASBESTOS IN BUILDING NO 2	
LOCATION	LUMP SUM
(BLDG 2)	1
<b>TOTAL</b>	<b>1</b>

BUILDING REMOVAL NO. 2	
LOCATION	LUMP SUM
(BLDG 2)	1
<b>TOTAL</b>	<b>1</b>

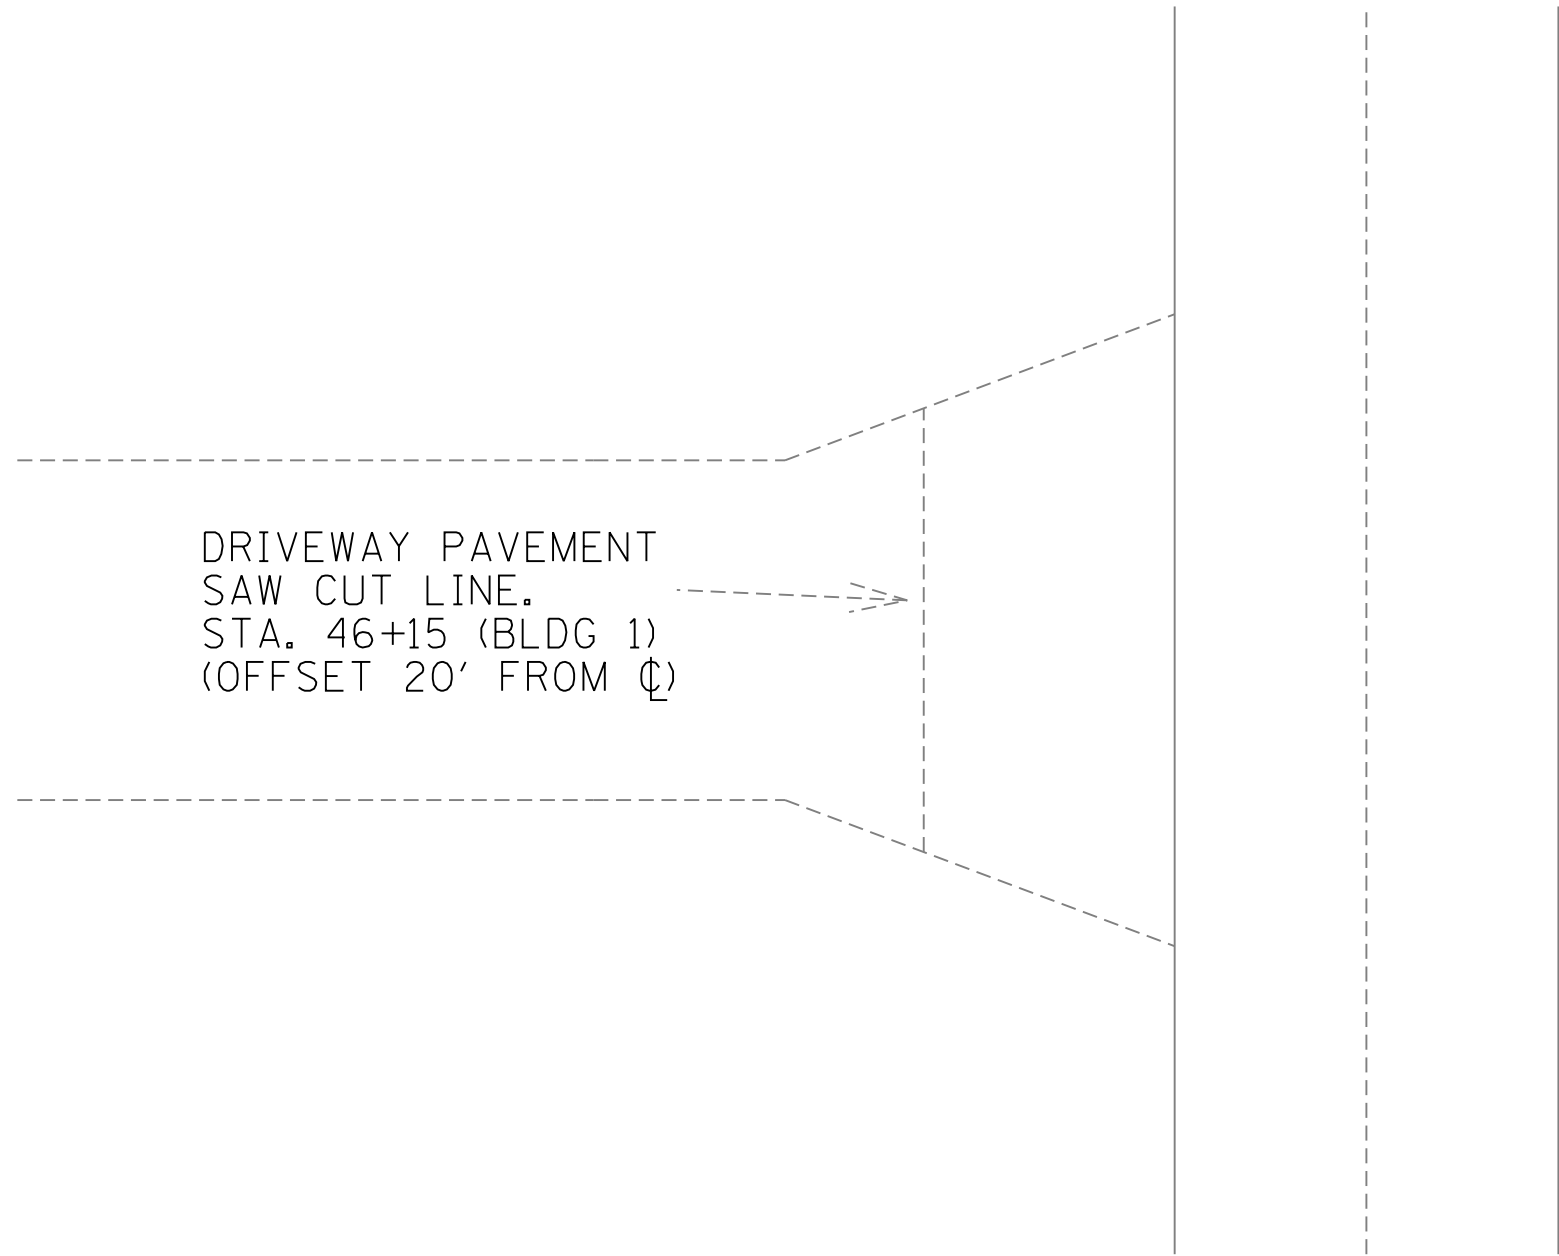

DRIVEWAY PAVEMENT  
 SAW CUT LINE.  
 STA. 46+15 (BLDG 1)  
 (OFFSET 20' FROM C)



IL 29

FILE NAME =	USER NAME = keithbr	DESIGNED -	REVISED -	<b>STATE OF ILLINOIS DEPARTMENT OF TRANSPORTATION</b>	<b>SAW CUT LOCATION NOT TO SCALE</b>			F.A.P 318	SECTION	COUNTY	TOTAL SHEETS	SHEET NO.
pw:\IL084EBIDINTEG.illinois.gov\PWIDOT\Documents\DOT Offices\District 4\Projects\046808\DRAWING\CADD\Drawings\046808-CADD.dwg	DESIGNED -	REVISED -	[8R-116,5]R1DM					PEORIA	9	7		
Default	PLOT SCALE = 100.0000' / in.	CHECKED -	REVISED -		RTE. IL 29	CONTRACT NO. 68C87						
	PLOT DATE = 10/16/2015	DATE -	REVISED -		ILLINOIS FED. AID PROJECT							





BEARINGS ARE BASED ON IL STATE PLANE  
COORDINATES, NAD 83, WEST ZONE

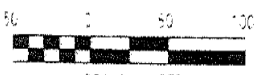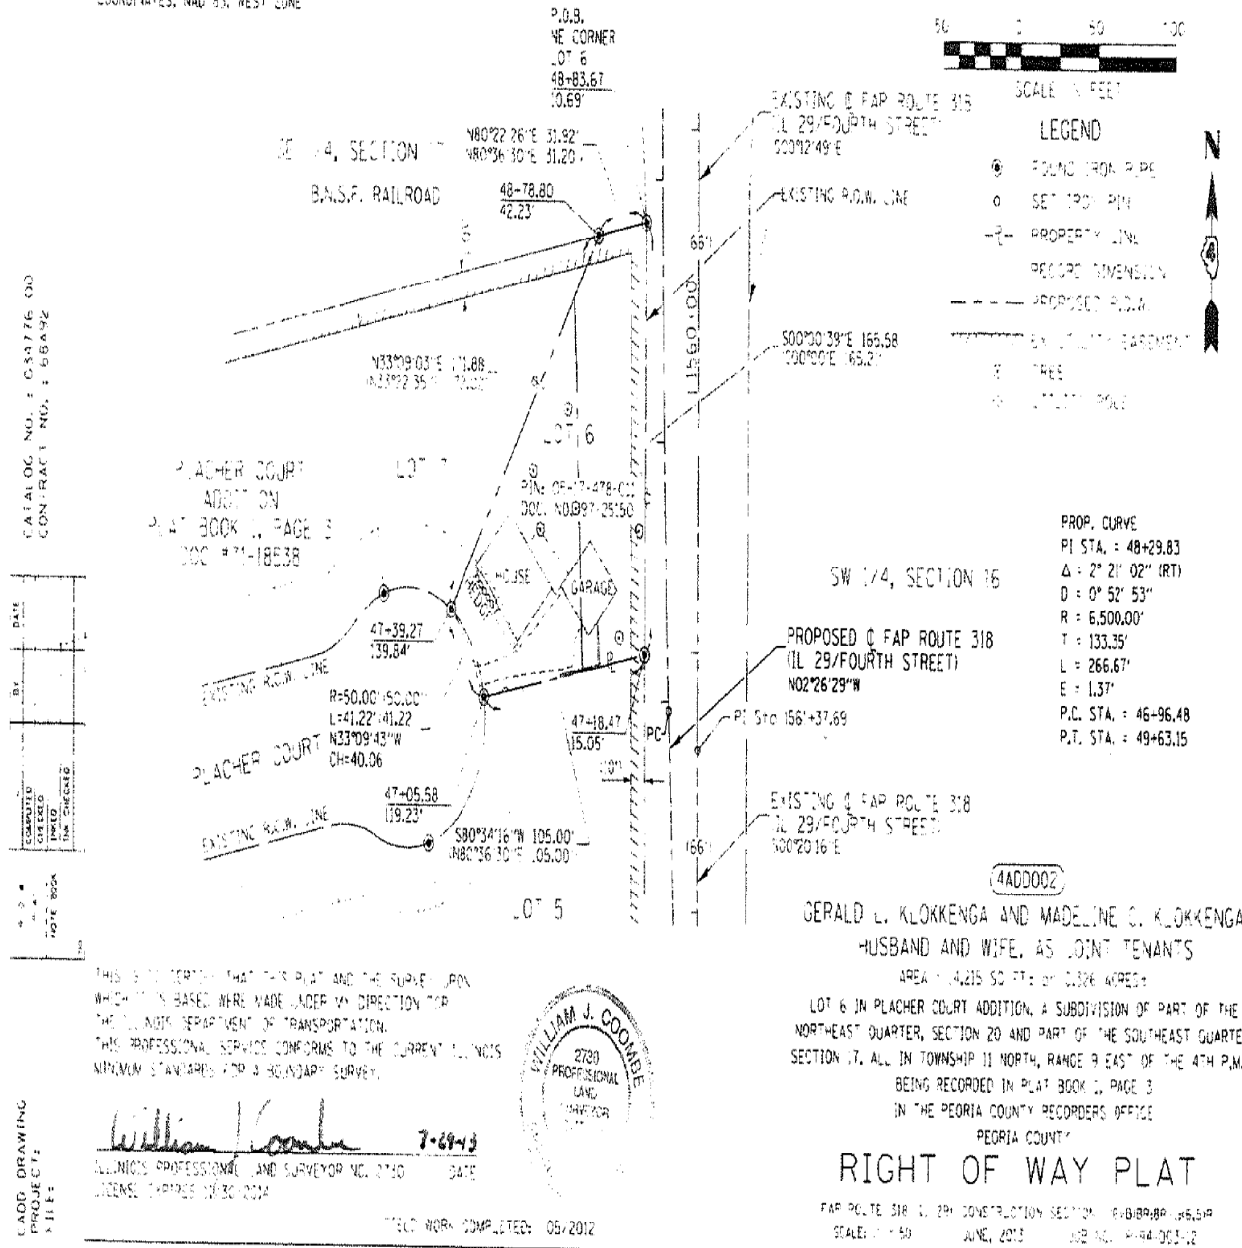

- LEGEND**
- ⊙ FOUND IRON PIPE
  - SET IRON PIN
  - - - PROPERTY LINE
  - - - RECORD DIMENSION
  - - - PROPOSED R.O.W.
  - - - EXISTING EASEMENT
  - ⊕ TREE
  - ⊕ UTILITY POLE

PROP. CURVE  
 PI STA. = 48+29.83  
 Δ = 2° 21' 02" (RT)  
 D = 0° 52' 53"  
 R = 6,500.00'  
 T = 133.35'  
 L = 266.67'  
 E = 1.37'  
 P.C. STA. = 46+96.48  
 P.T. STA. = 49+63.15

4400002  
 GERALD L. KLOKKENGA AND MADELINE C. KLOKKENGA,  
 HUSBAND AND WIFE, AS JOINT TENANTS  
 AREA = 4,215 SQ. FT. BY CURVE METHOD  
 LOT 6 IN PLACHER COURT ADDITION, A SUBDIVISION OF PART OF THE  
 NORTHEAST QUARTER, SECTION 20 AND PART OF THE SOUTHEAST QUARTER,  
 SECTION 17, ALL IN TOWNSHIP 11 NORTH, RANGE 9 EAST OF THE 4TH P.M.,  
 BEING RECORDED IN PLAT BOOK 1, PAGE 3  
 IN THE PEORIA COUNTY RECORDERS OFFICE  
 PEORIA COUNTY

**RIGHT OF WAY PLAT**

FAP ROUTE 318, ILL. 29th CONVENTION SECTION, 1888-1889, 1885-89  
 SCALE: 1" = 50' JUNE, 2012 JOB NO. 114-00312

CATALOG NO. 1 654776 00  
 CONTRACT NO. 1 684942

DATE  
 BY  
 CHECKED  
 DRAWN  
 IN CHARGE  
 DATE  
 CHECKED  
 DATE

CADD DRAWING  
 PROJECT  
 FILE

THIS IS TO CERTIFY THAT THIS PLAT AND THE SURVEY UPON  
 WHICH IT IS BASED WERE MADE UNDER MY DIRECTION FOR  
 THE ILLINOIS DEPARTMENT OF TRANSPORTATION.  
 THIS PROFESSIONAL SERVICE CONFORMS TO THE CURRENT ILLINOIS  
 MINIMUM STANDARDS FOR A BOUNDARY SURVEY.



*William J. Coakley* 7-29-12  
 ILLINOIS PROFESSIONAL LAND SURVEYOR NO. 2720 DATE  
 LICENSE EXPIRES 01/30/2014

TELEPHONE COMPLETED: 05/2012

Signer Recorder BOOK PAGE DOCUMENT NO.

REDUCED TO  
 65% OF  
 ORIGINAL SIZE

NOT TO SCALE

FILE NAME =	USER NAME = keathbr	DESIGNED -	REVISED -	<b>STATE OF ILLINOIS DEPARTMENT OF TRANSPORTATION</b>	<b>RIGHT OF WAY (R.O.W.) (BLDG 2)</b>	SCALE:	SHEET	OF	SHEETS	STA.	TO	STA.	F.A.P. 318	SECTION	COUNTY	TOTAL SHEETS	SHEET NO.
pw\11\084EBIDINTEG.illinois.gov\PIWIDOT\Documents\DOT Offices\District 4\Projects\04-684942\CADD\Drawings\04684942-CADD.dwg	CHECKED -	REVISED -	[8R-1]16,5[R]DM										PEORIA	9	9		
Default	PLOT SCALE = 100.0000' / 1" =	DATE -	REVISED -										RTE. IL 29	CONTRACT NO. 68C87			
	PLOT DATE = 10/16/2015	DATE -	REVISED -										ILLINOIS FED. AID PROJECT				