

ROUTE NO.	SECTION	COUNTY	TOTAL SHEETS	SHEET NO.
KICKAPOO TRAIL	08-F3000-02-BT	CHAMPAIGN	262	201
STA. TO STA.		F.H.W.A. REG. ILLINOIS PROJECT		

FINAL SURVEY

DATE: _____

BY: _____

NO. _____

APPROVED: _____


ORIGINAL SURVEY

DATE: _____

BY: _____

NO. _____

APPROVED: _____

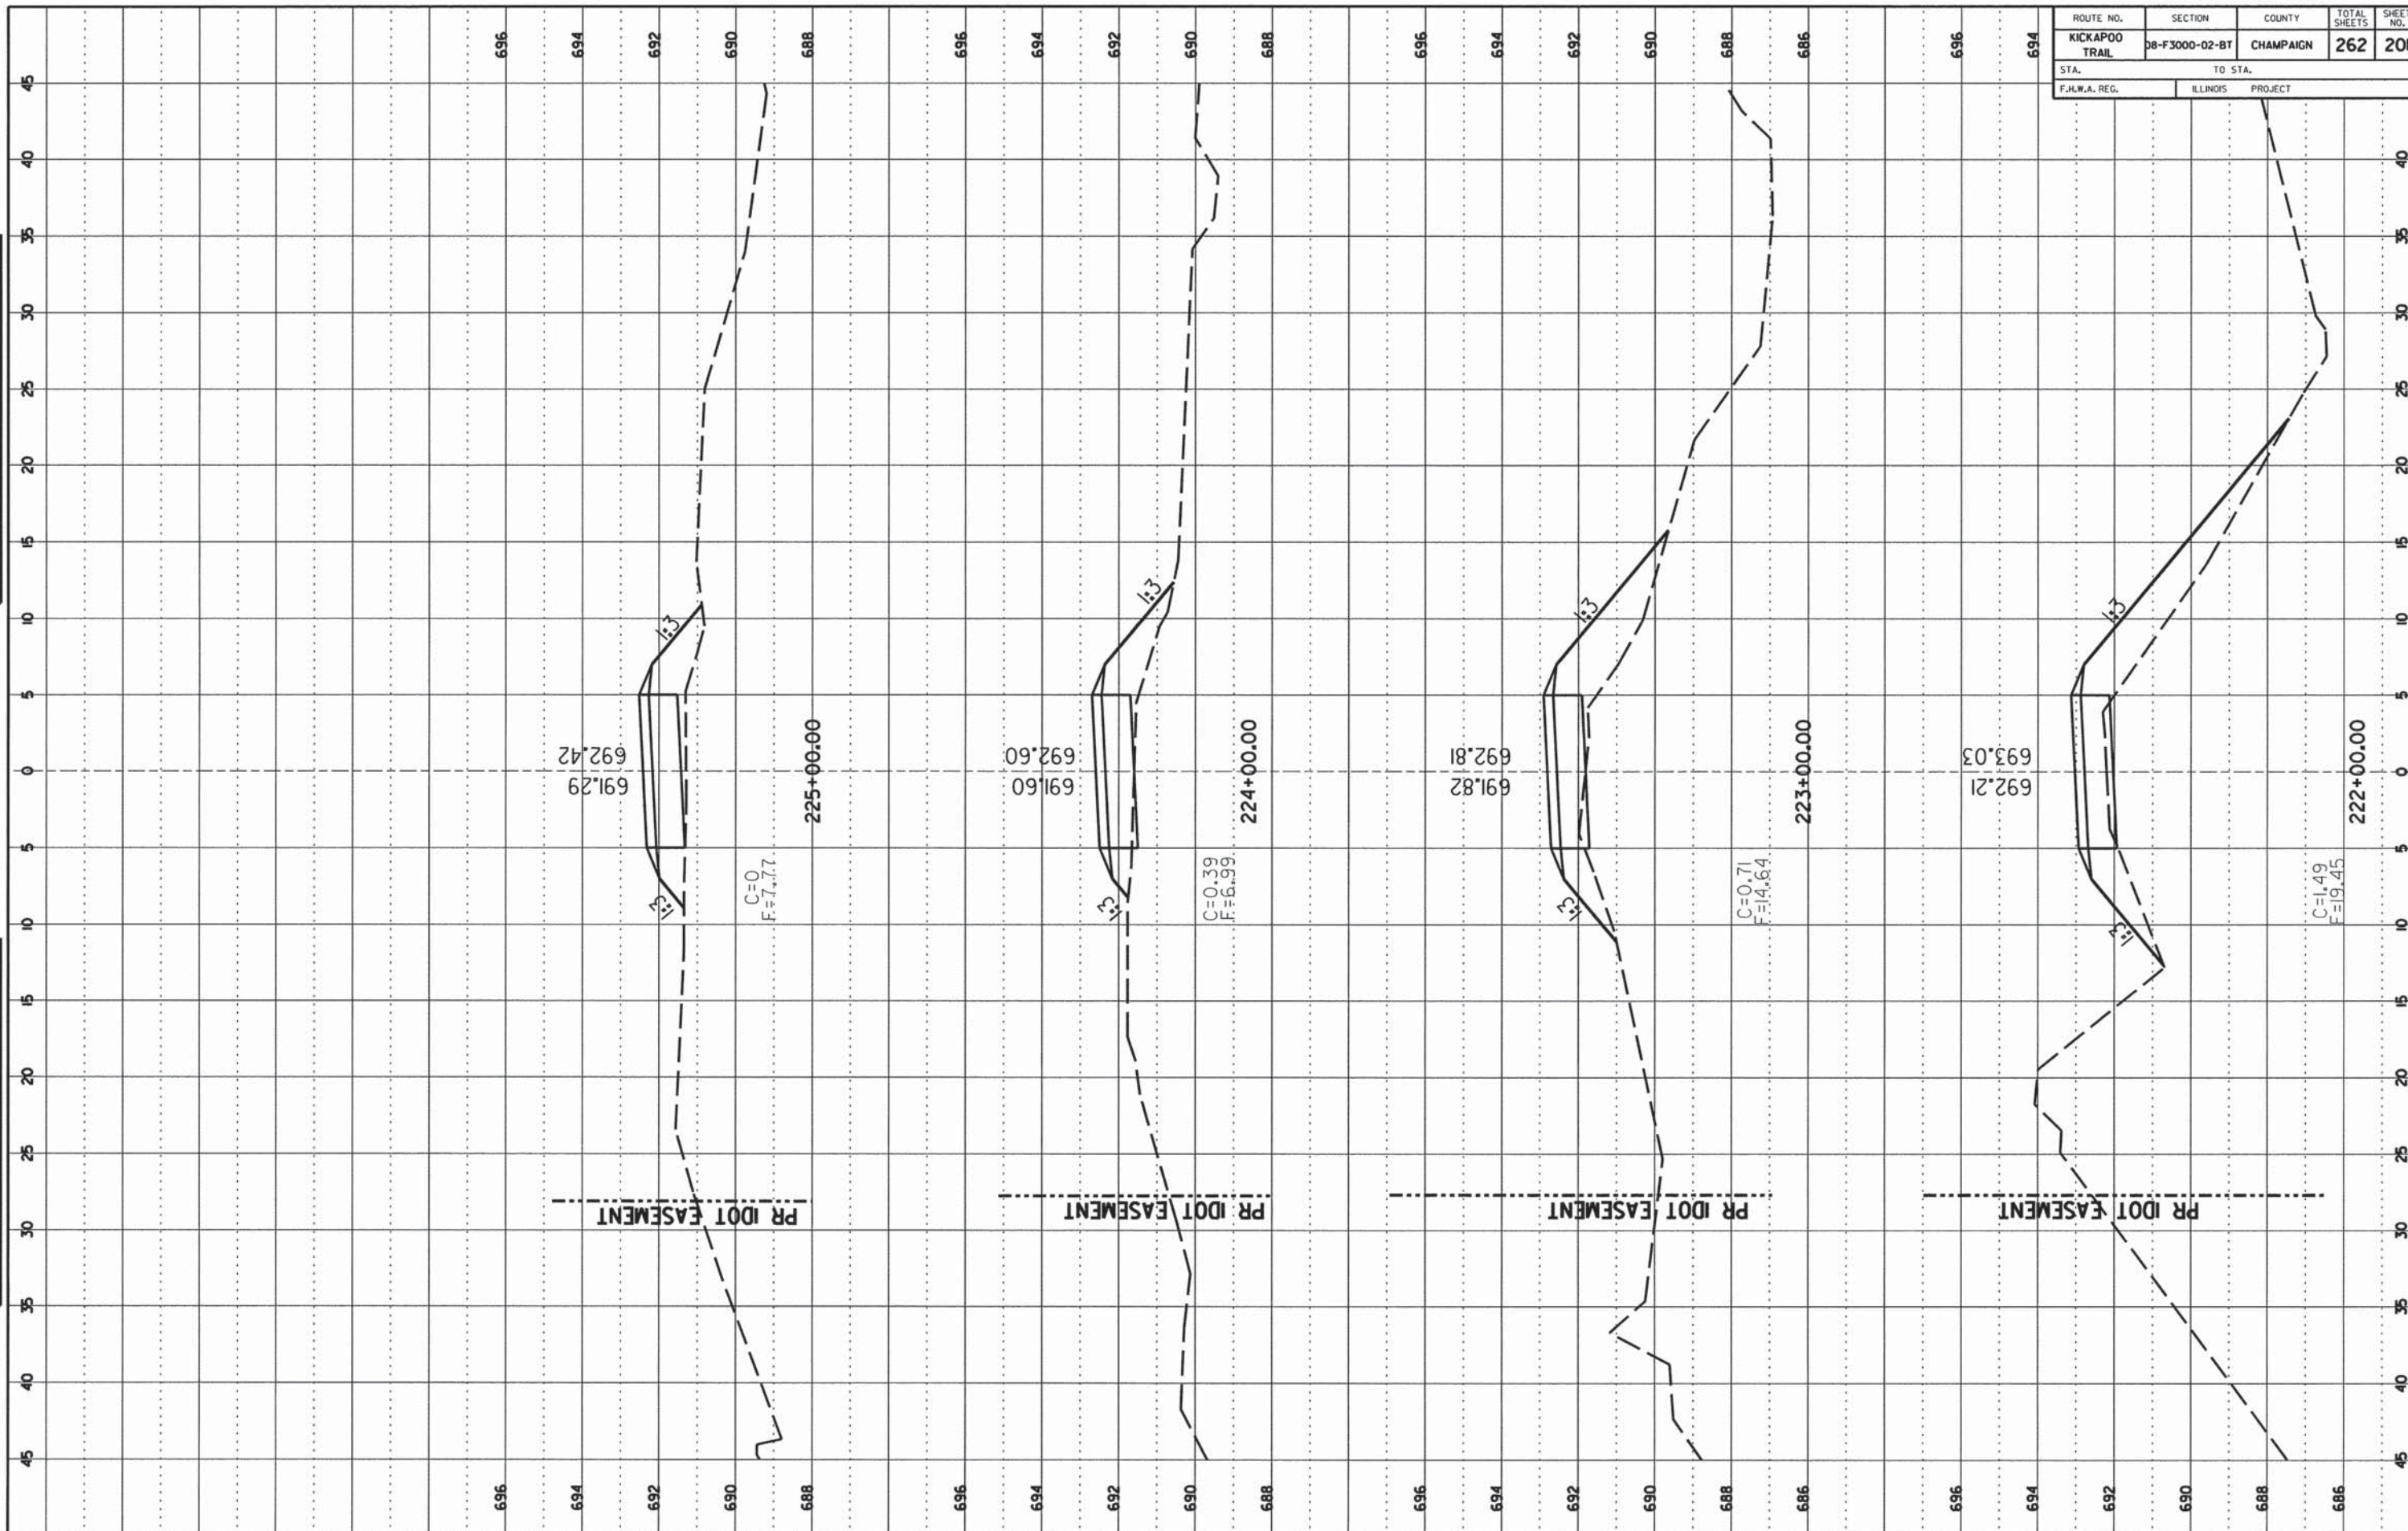

ROUTE NO.	SECTION	COUNTY	TOTAL SHEETS	SHEET NO.
KICKAPOO TRAIL	DB-F3000-02-BT	CHAMPAIGN	262	202
STA.	TO STA.			
F.H.W.A. REG.	ILLINOIS	PROJECT		

FINAL SURVEY

DATE: _____

BY: _____

NO. _____

DATE: _____

BY: _____

NO. _____

ORIGINAL SURVEY

DATE: _____


BY: _____

NO. _____

DATE: _____

BY: _____


NO. _____

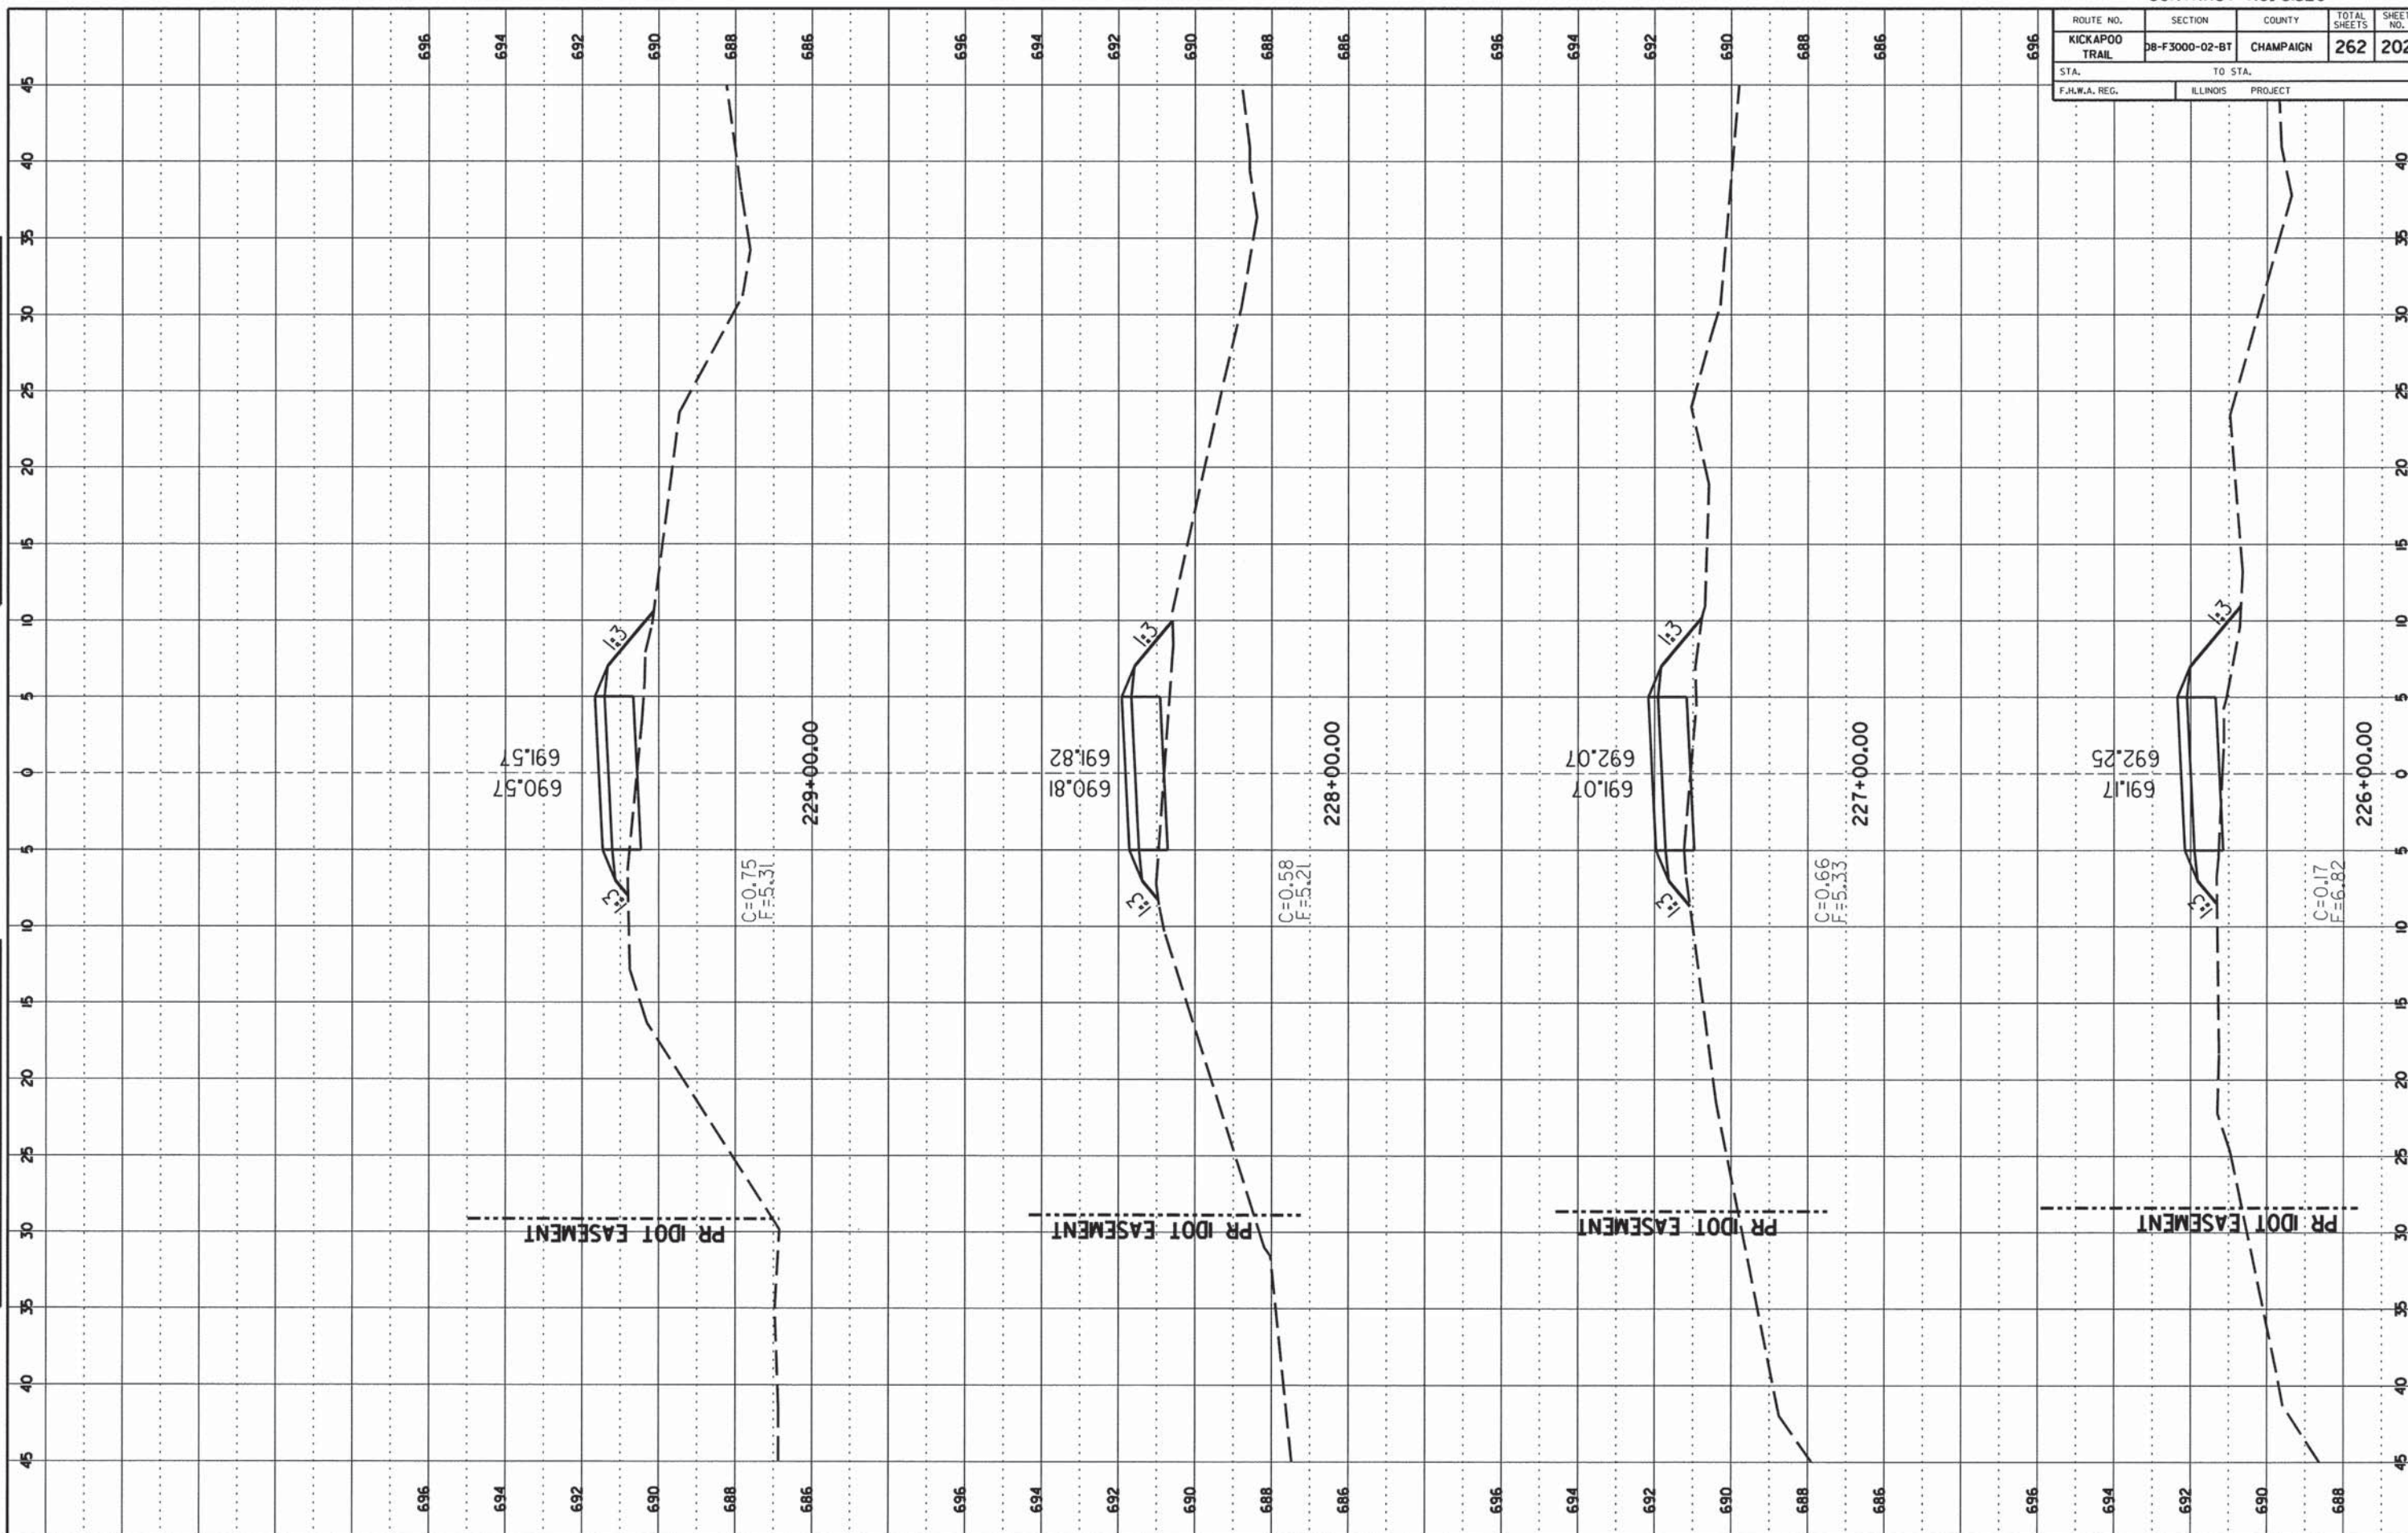


ROUTE NO.	SECTION	COUNTY	TOTAL SHEETS	SHEET NO.
KICKAPOO TRAIL	08-F3000-02-BT	CHAMPAIGN	262	203
STA.	TO STA.			
F.H.W.A. REG.	ILLINOIS	PROJECT		

FINAL SURVEY	DATE
NO. _____	_____
NOTE BOOK NO. _____	
ASST. SURVEYOR	
PLANT	
DATE	

ORIGINAL SURVEY	DATE
NO. _____	_____
NOTE BOOK NO. _____	
ASST. SURVEYOR	
PLANT	
DATE	

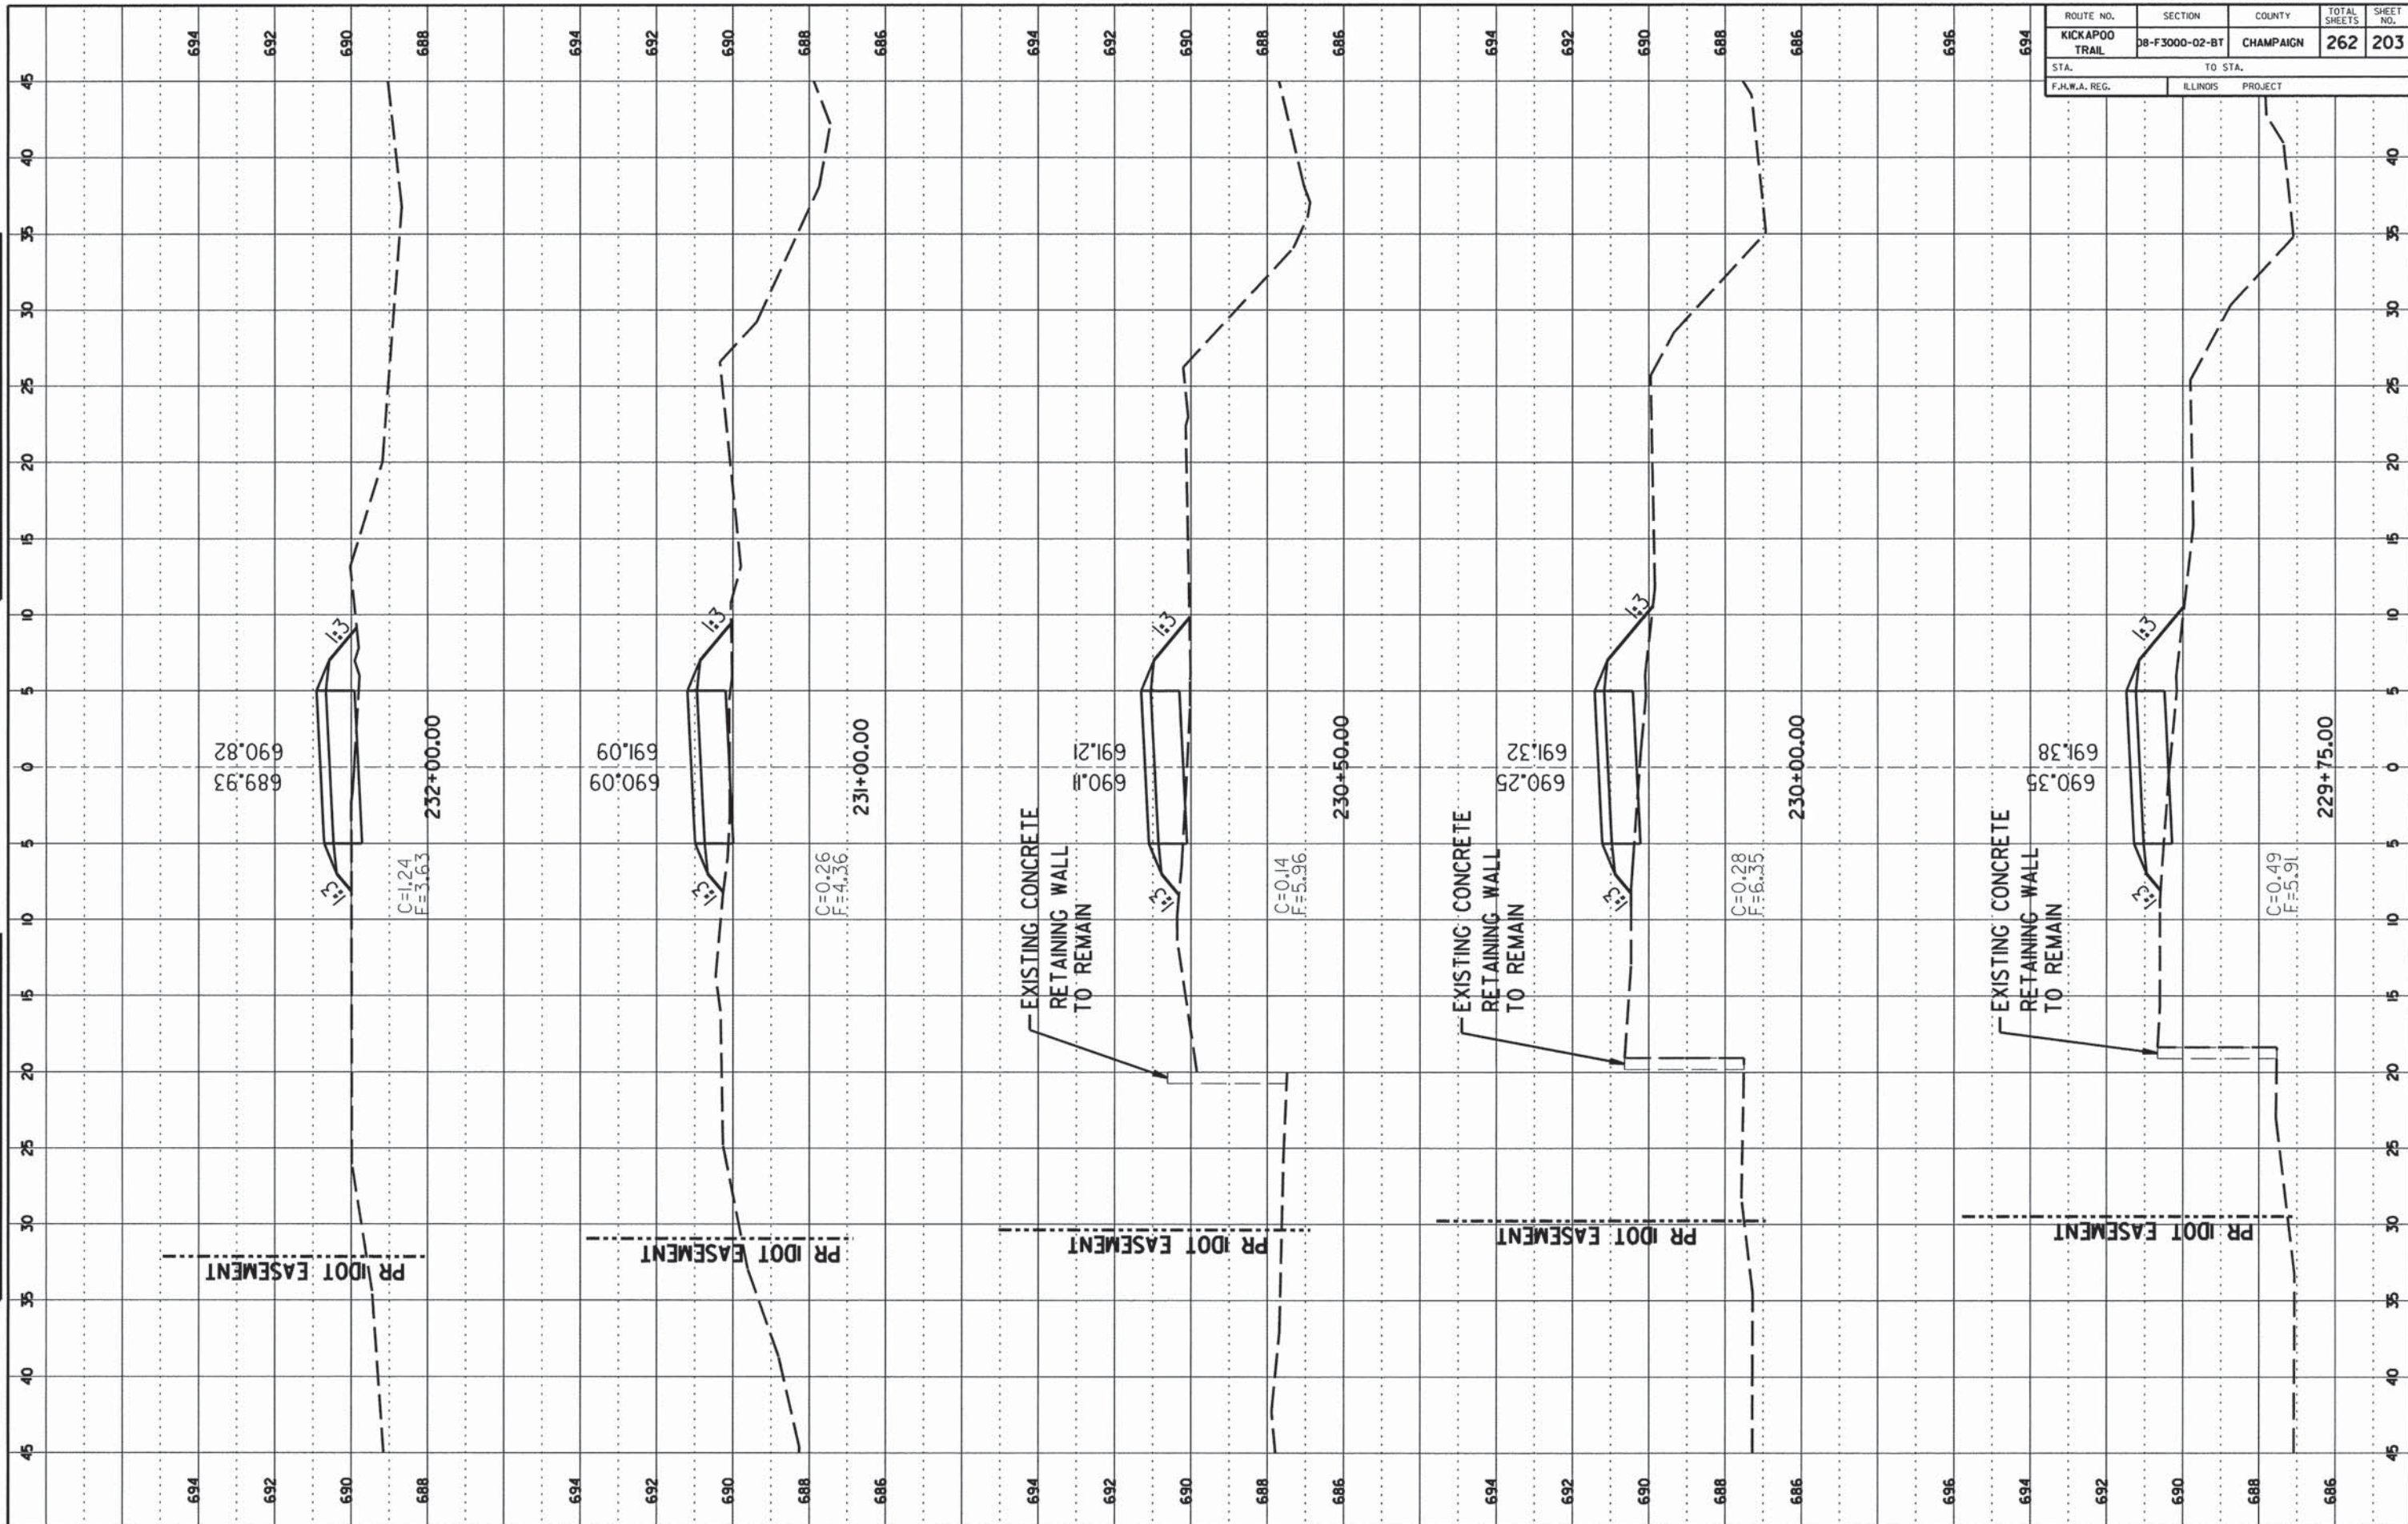

ROUTE NO.	SECTION	COUNTY	TOTAL SHEETS	SHEET NO.
KICKAPOO TRAIL	DB-F3000-02-BT	CHAMPAIGN	262	205
STA.	TO STA.			
F.H.W.A. REG.	ILLINOIS	PROJECT		

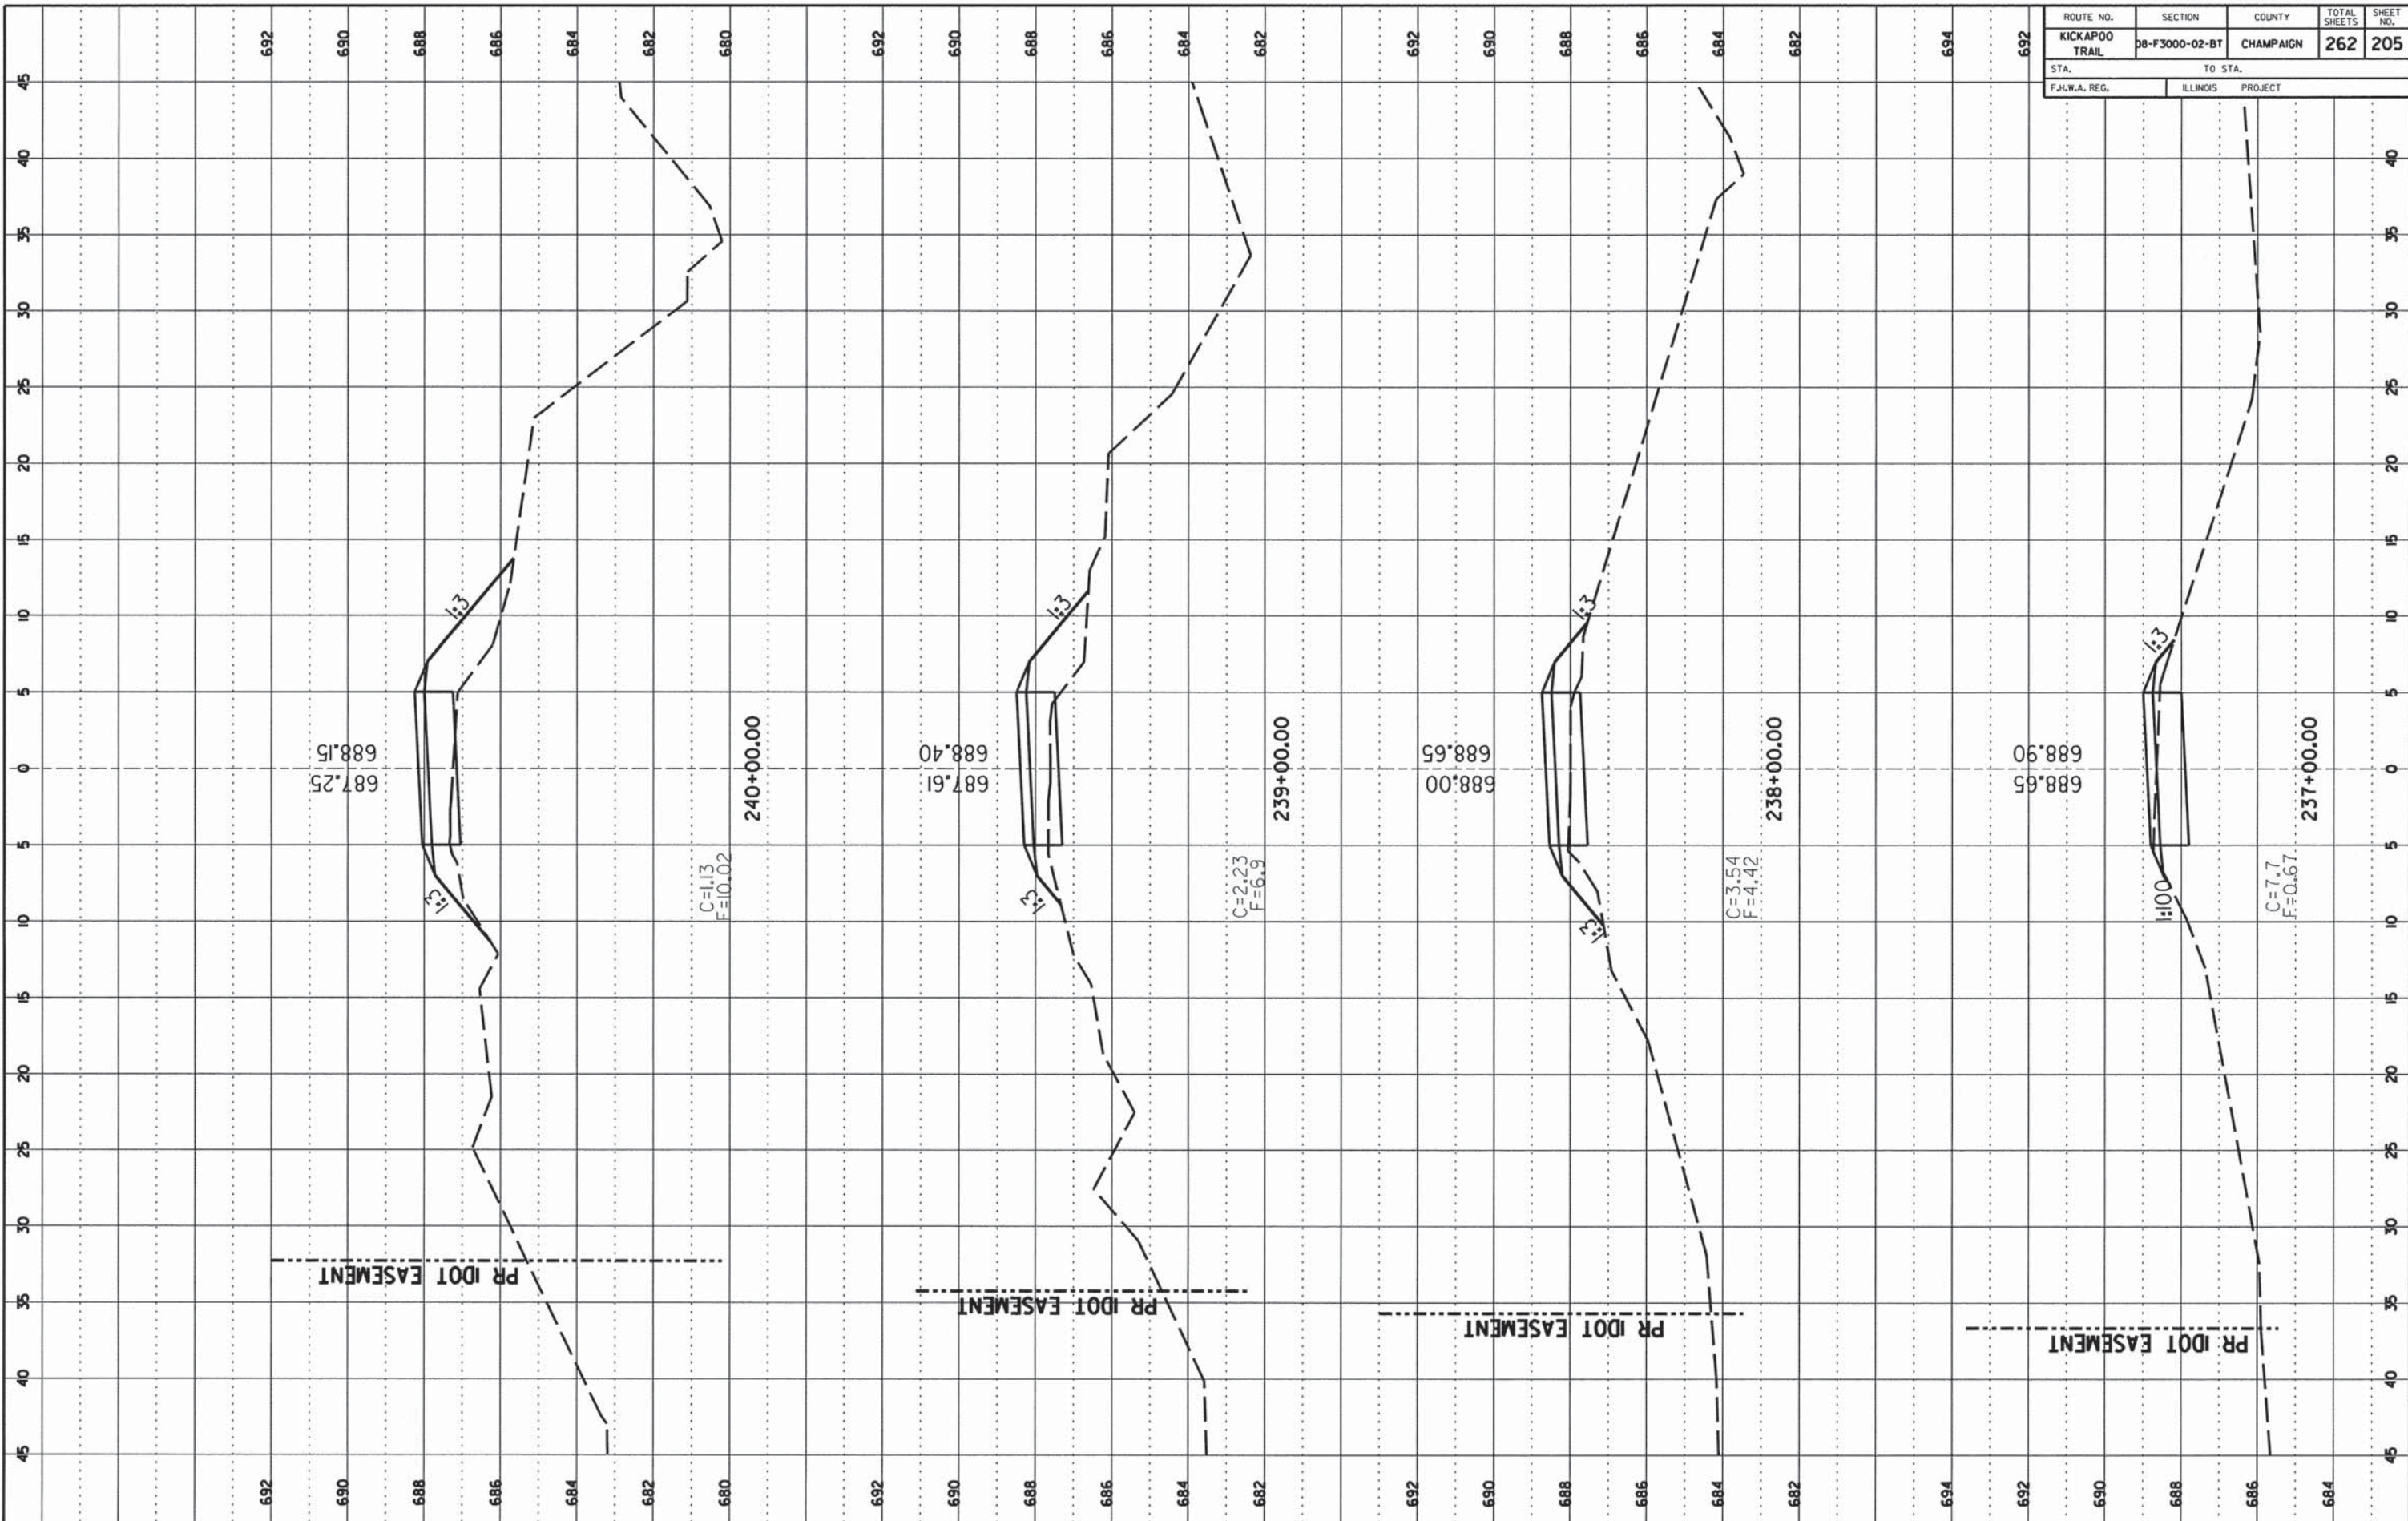

FINAL SURVEY

DATE: _____ BY: _____

NO. _____

APPROVED: _____

DATE: _____

NO. _____

APPROVED: _____

ORIGINAL SURVEY

DATE: _____ BY: _____

NO. _____

APPROVED: _____

DATE: _____

NO. _____

APPROVED: _____


ROUTE NO.	SECTION	COUNTY	TOTAL SHEETS	SHEET NO.
KICKAPOO TRAIL	DB-F3000-02-BT	CHAMPAIGN	262	206
STA. _____		TO STA. _____		
F.H.W.A. REG. _____		ILLINOIS PROJECT _____		

DATE	BY

FINAL SURVEY
 NO. _____
 NOTE BOOK NO. _____
 AREA CHECKED _____

DATE	BY

ORIGINAL SURVEY
 NO. _____
 NOTE BOOK NO. _____
 AREA CHECKED _____

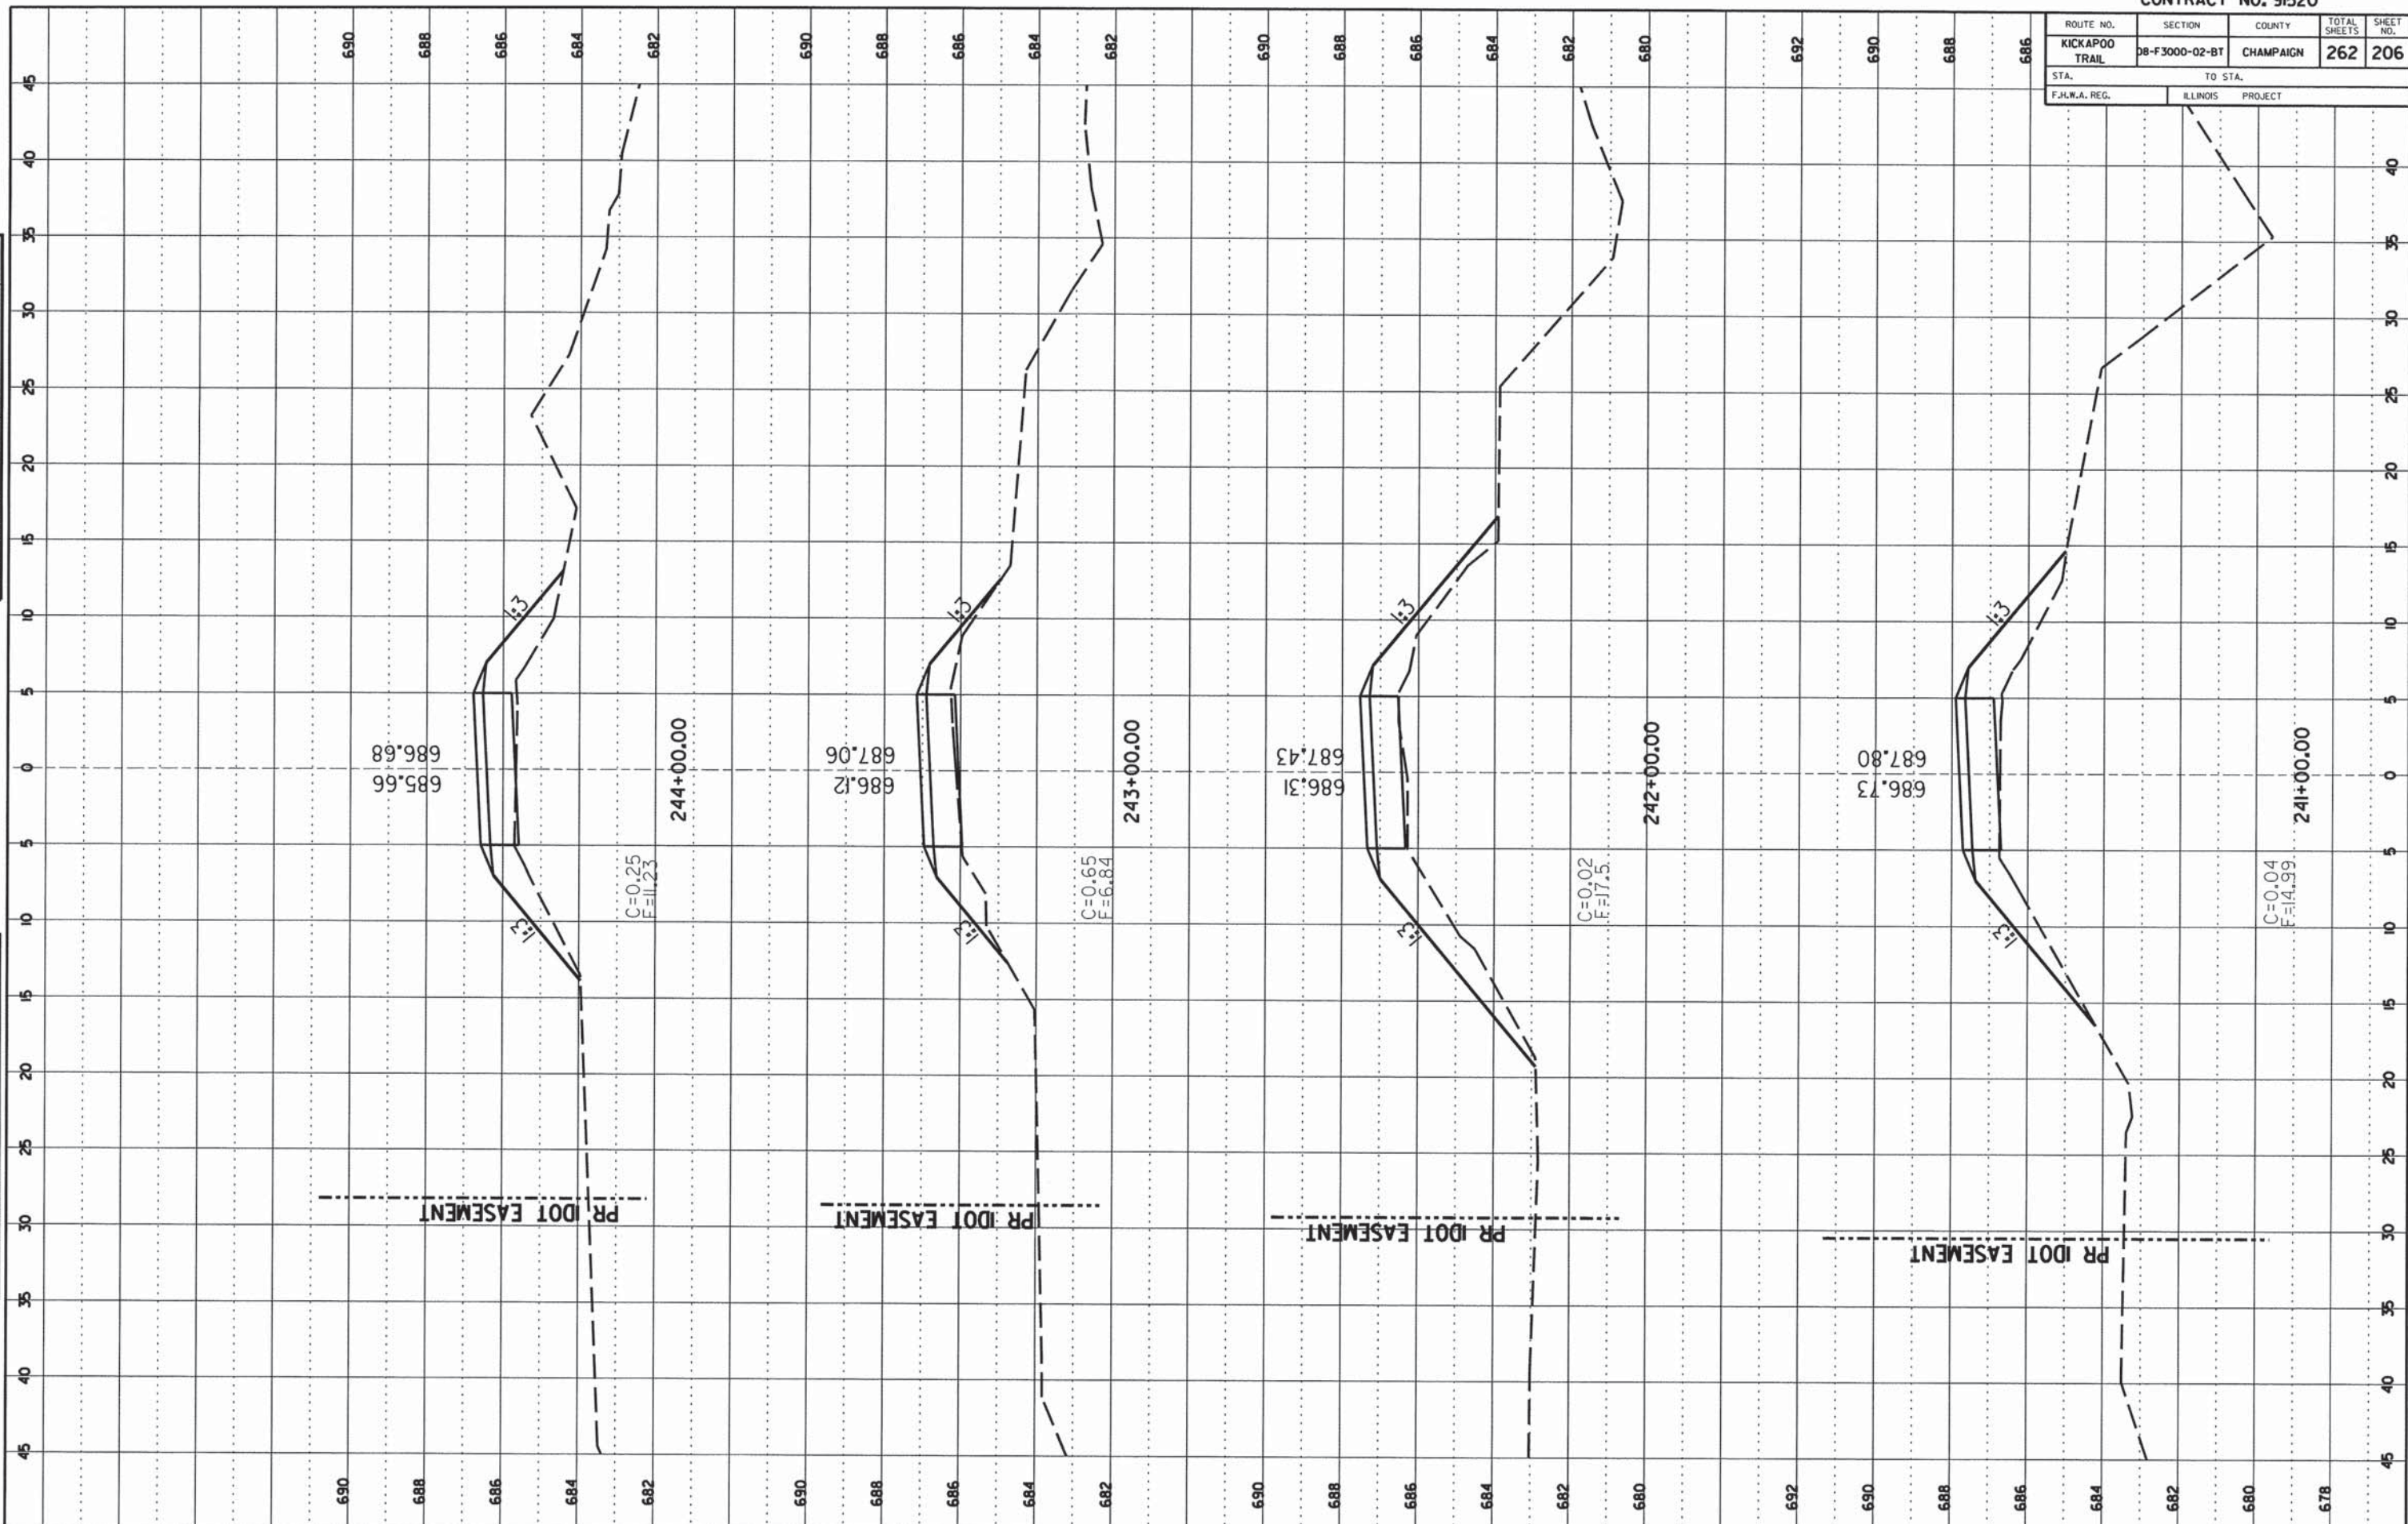

ROUTE NO.	SECTION	COUNTY	TOTAL SHEETS	SHEET NO.
KICKAPOO TRAIL	DB-F3000-02-BT	CHAMPAIGN	262	208
STA.	TO STA.			
F.H.W.A. REG.	ILLINOIS	PROJECT		

FINAL SURVEY

NO. _____

DATE _____

BY _____

DATE _____

BY _____

DATE _____

ORIGINAL SURVEY

NO. _____


DATE _____

BY _____

DATE _____

BY _____

DATE _____

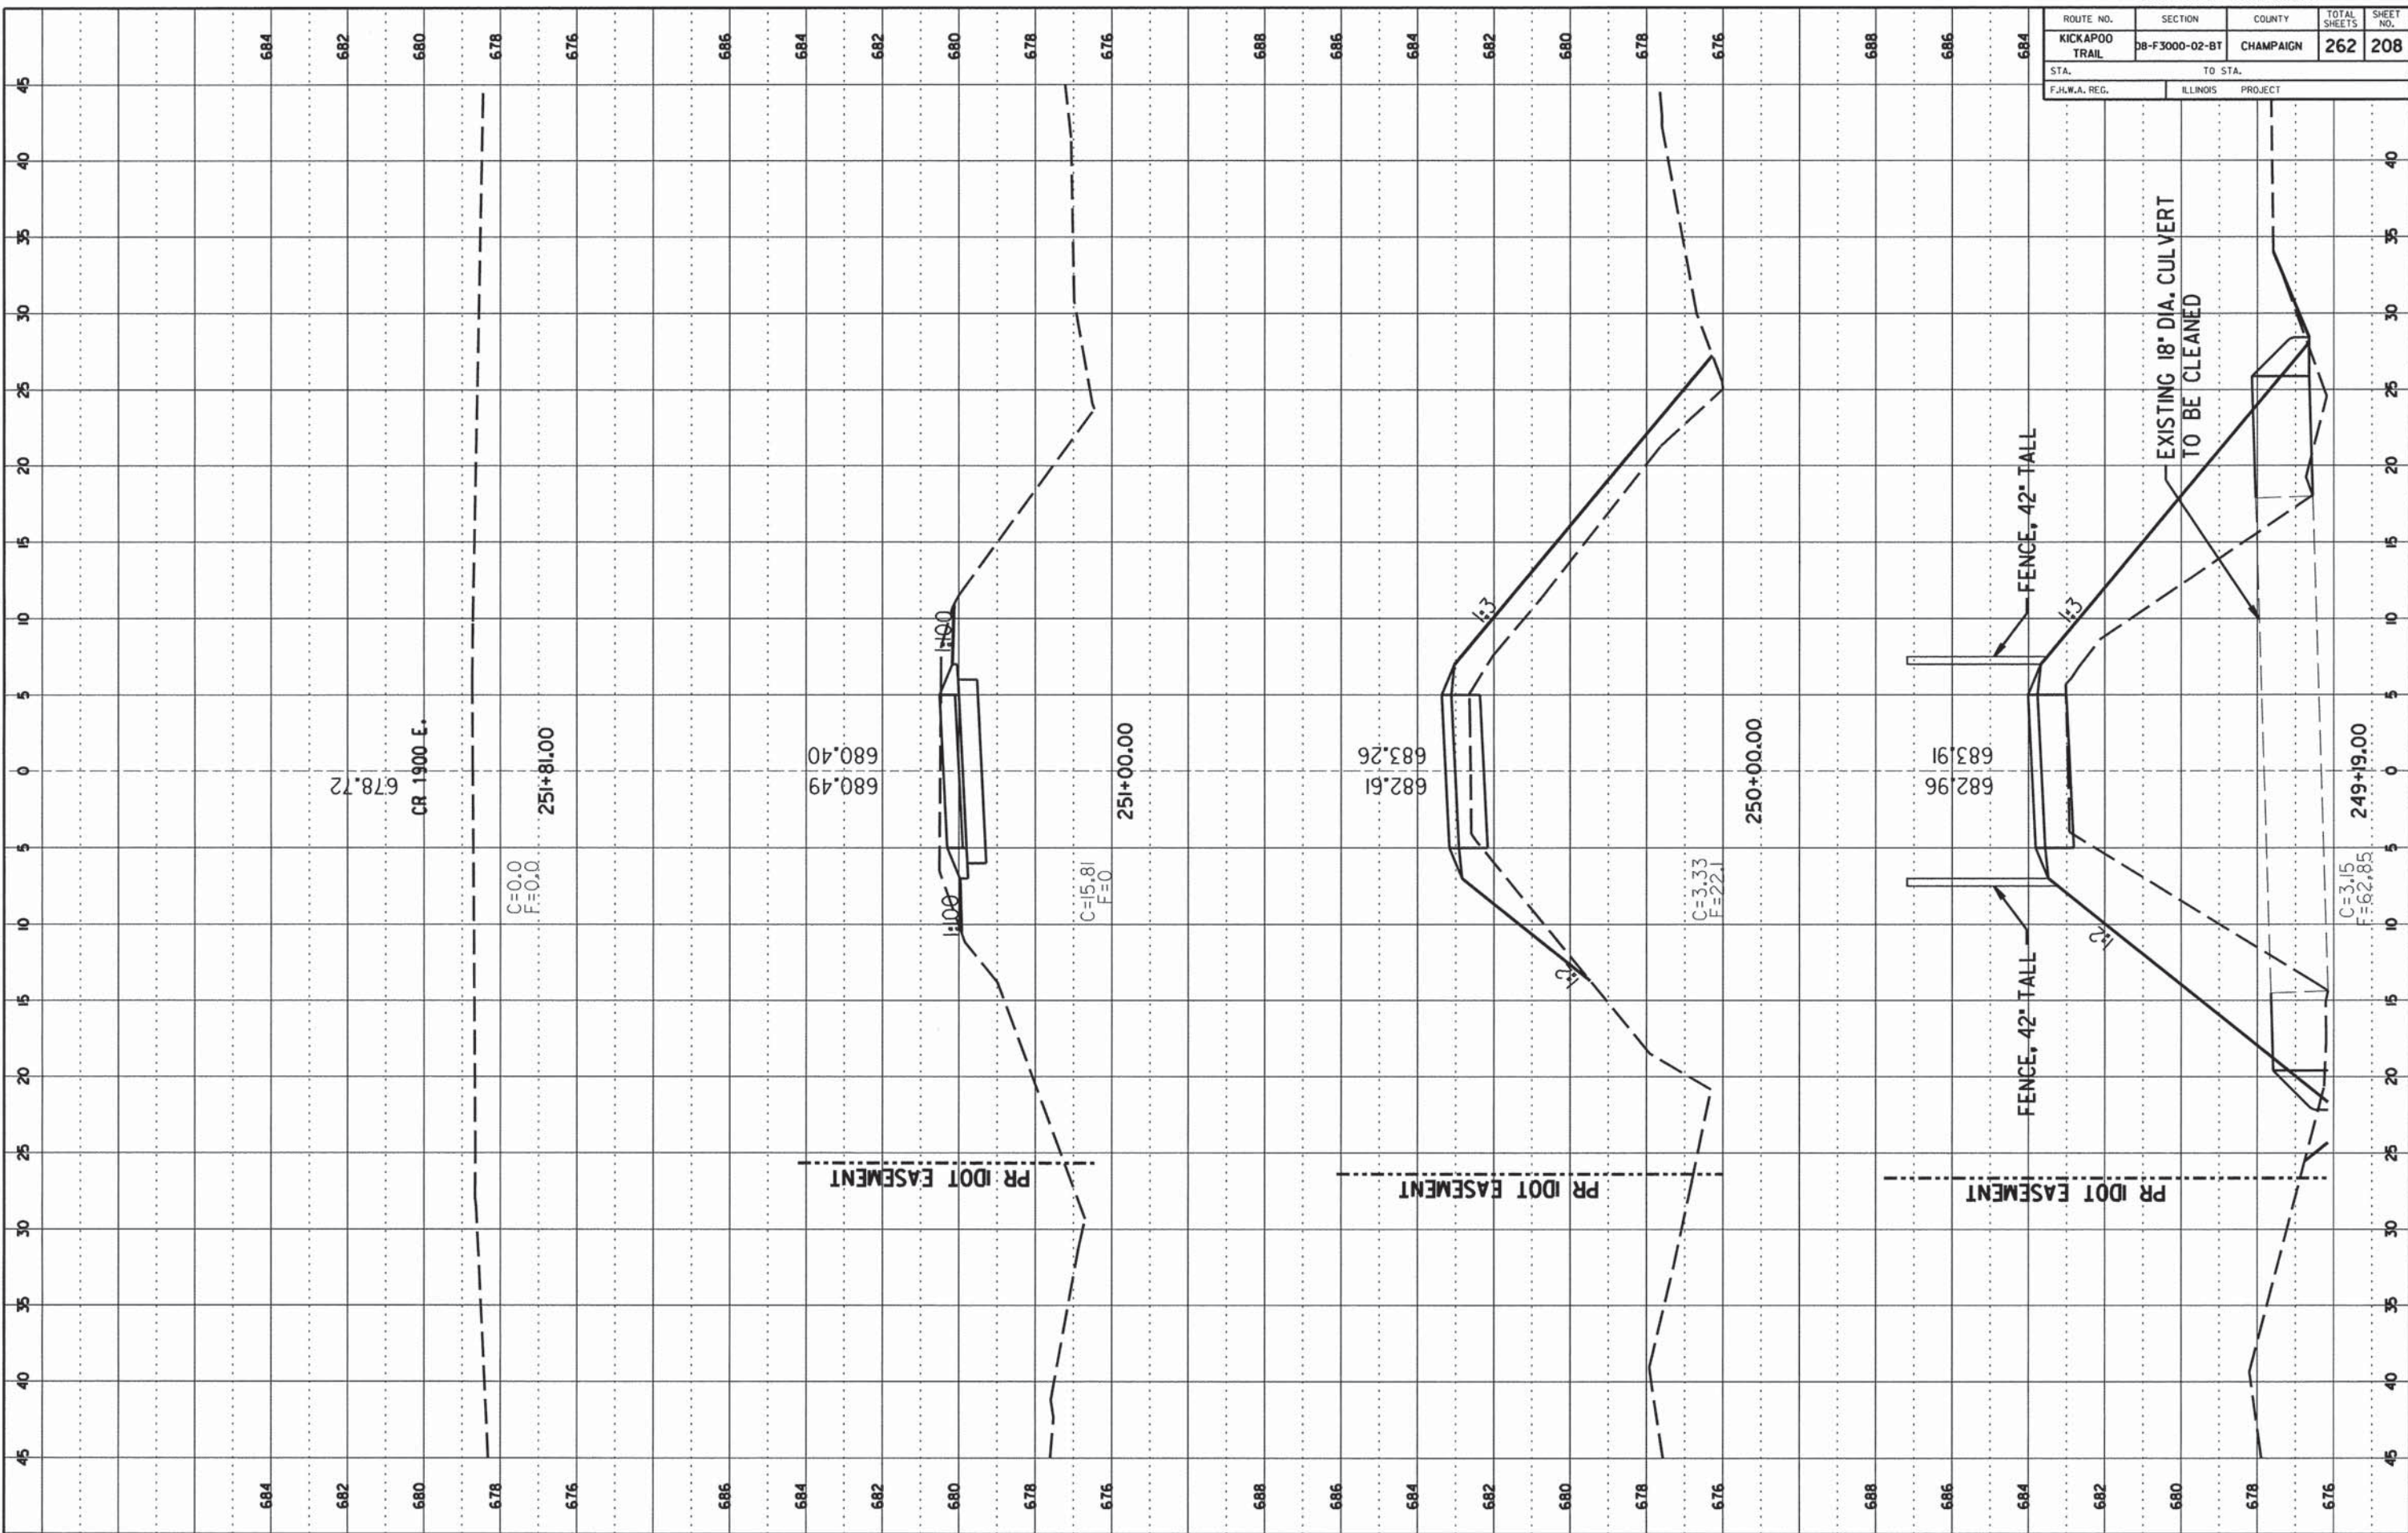


ROUTE NO.	SECTION	COUNTY	TOTAL SHEETS	SHEET NO.
KICKAPOO TRAIL	08-F3000-02-BT	CHAMPAIGN	262	209
STA.		TO STA.		
F.H.W.A. REG.		ILLINOIS PROJECT		

DATE	BY

FINAL SURVEY
NOTE BOOK NO. _____
AREAS DECIDED _____

DATE	BY


ORIGINAL SURVEY
NOTE BOOK NO. _____
AREAS DECIDED _____

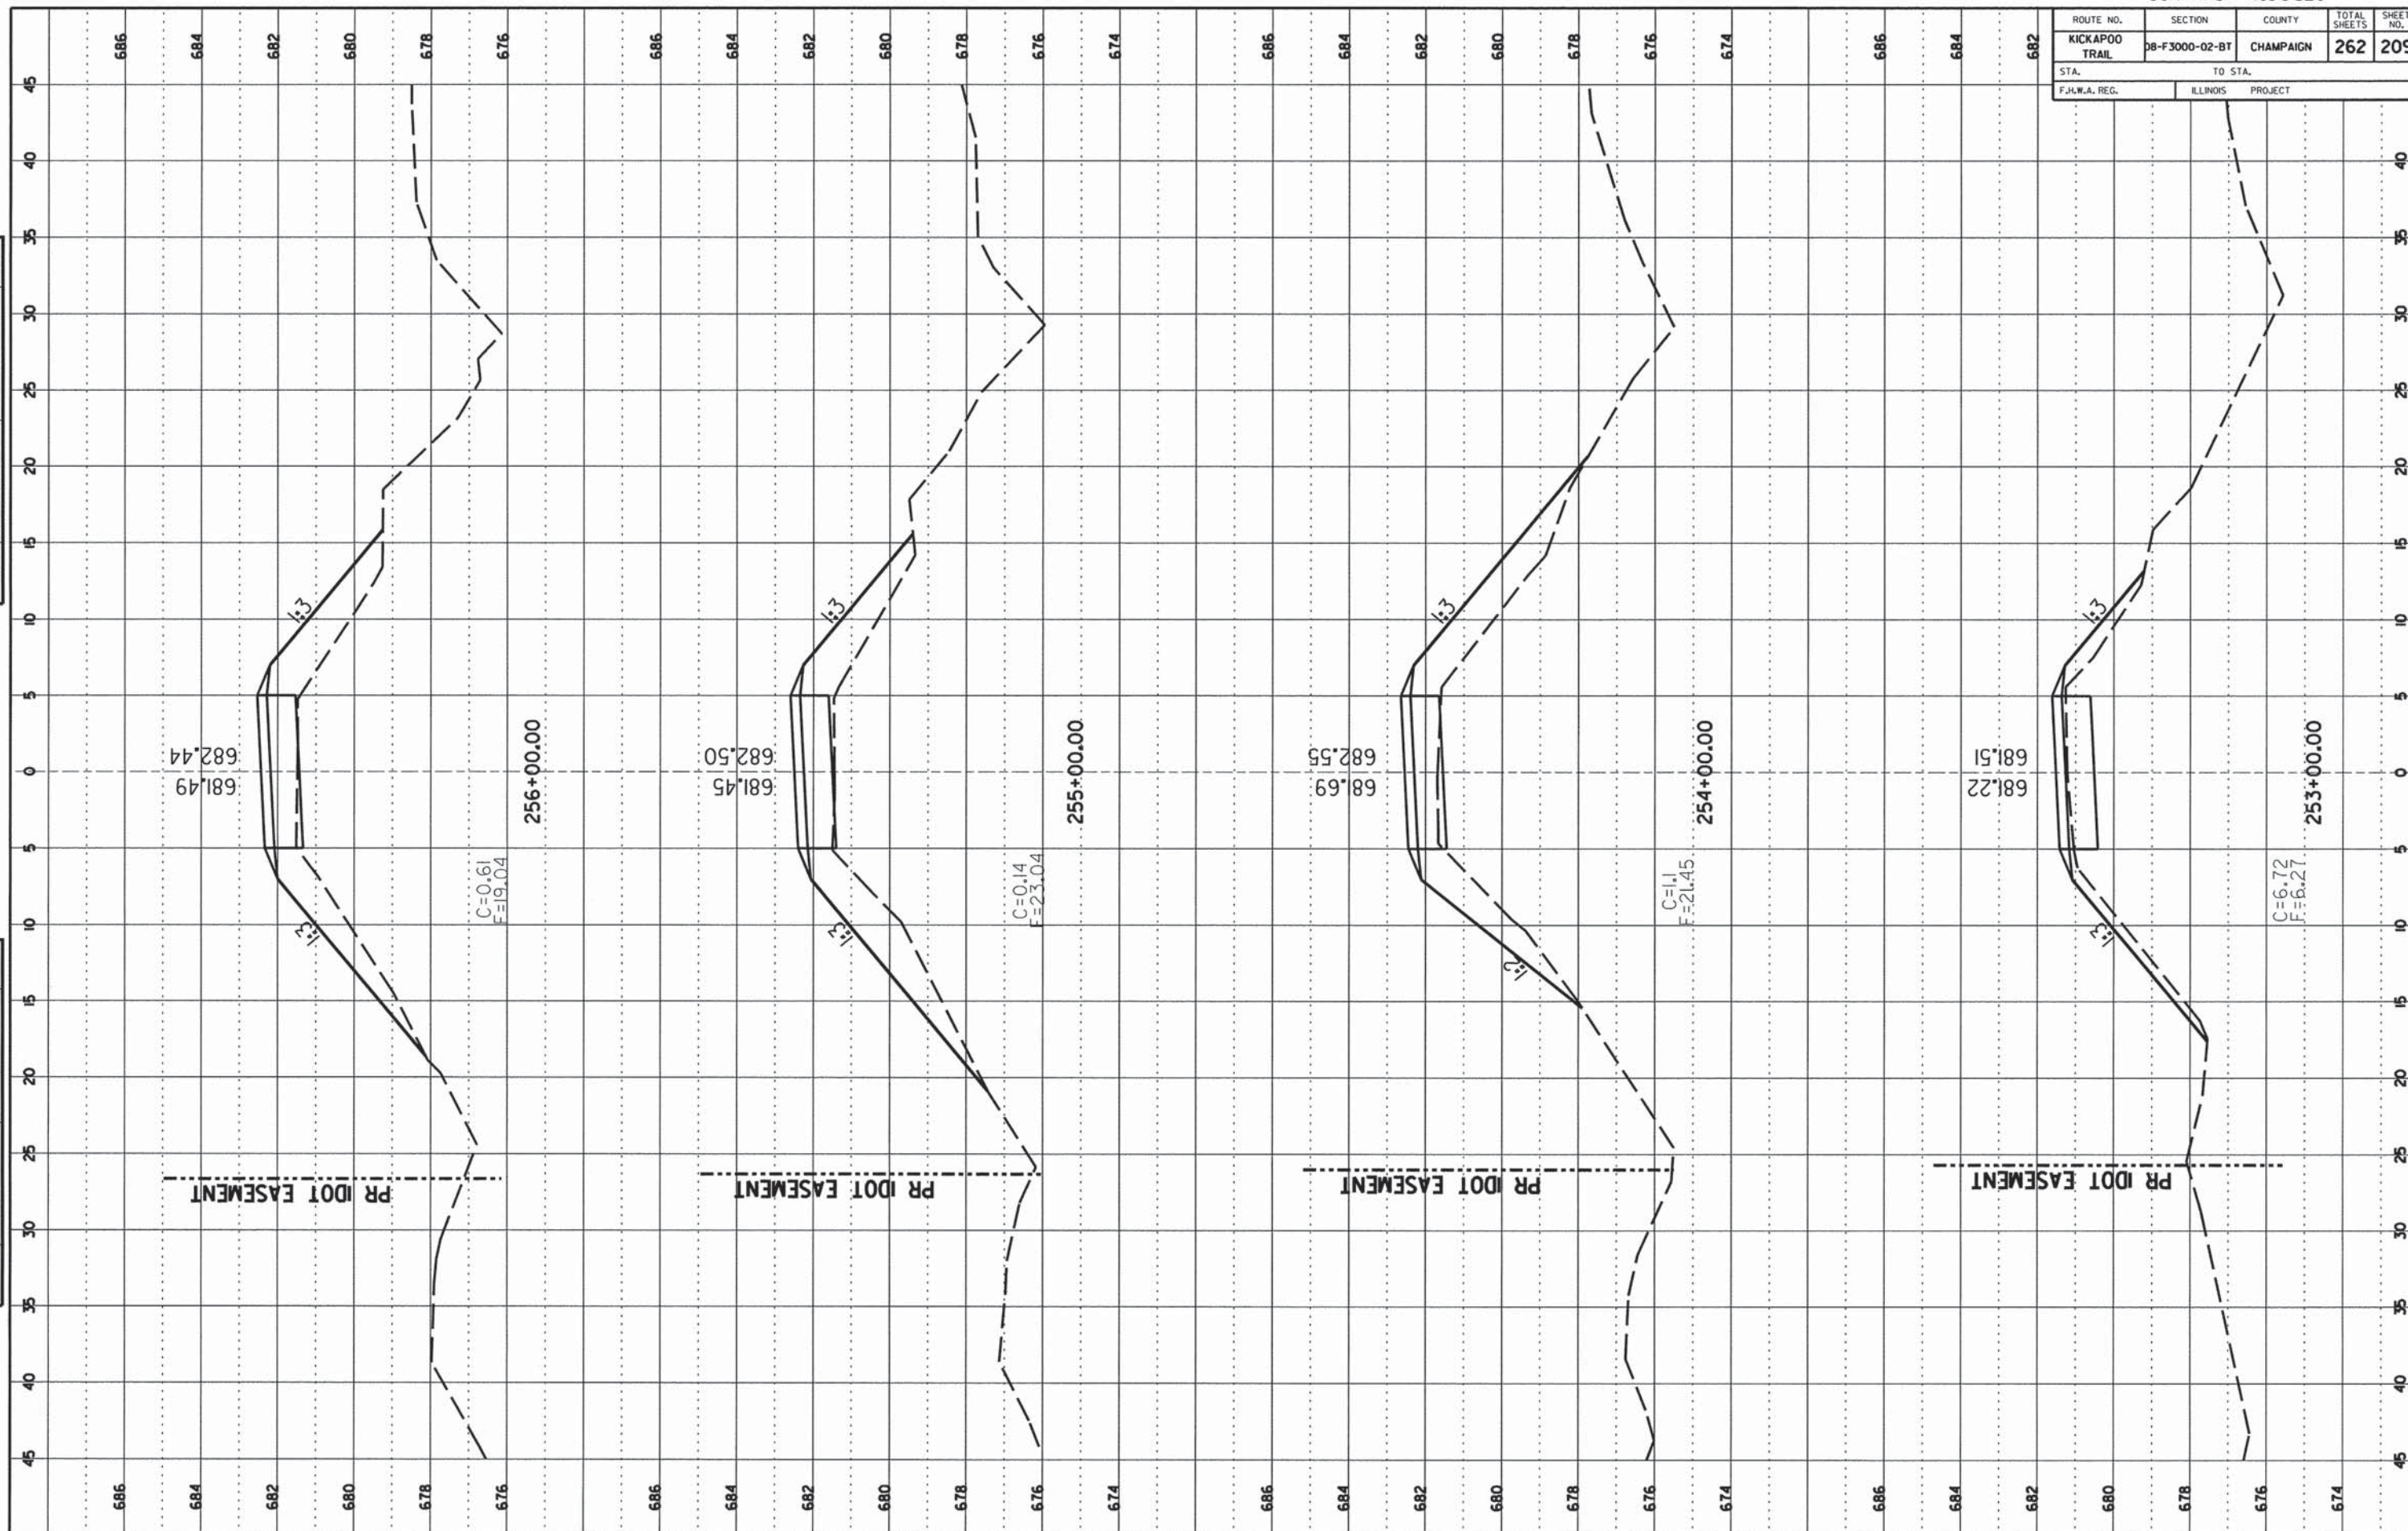

ROUTE NO.	SECTION	COUNTY	TOTAL SHEETS	SHEET NO.
KICKAPOO TRAIL	DB-F3000-02-BT	CHAMPAIGN	262	210
STA.		TO STA.		
F.H.W.A. REG.		ILLINOIS PROJECT		

FINAL SURVEY
 DATE: _____
 BY: _____
 CHECKED: _____
 NO. _____


ORIGINAL SURVEY
 DATE: _____
 BY: _____
 CHECKED: _____
 NO. _____

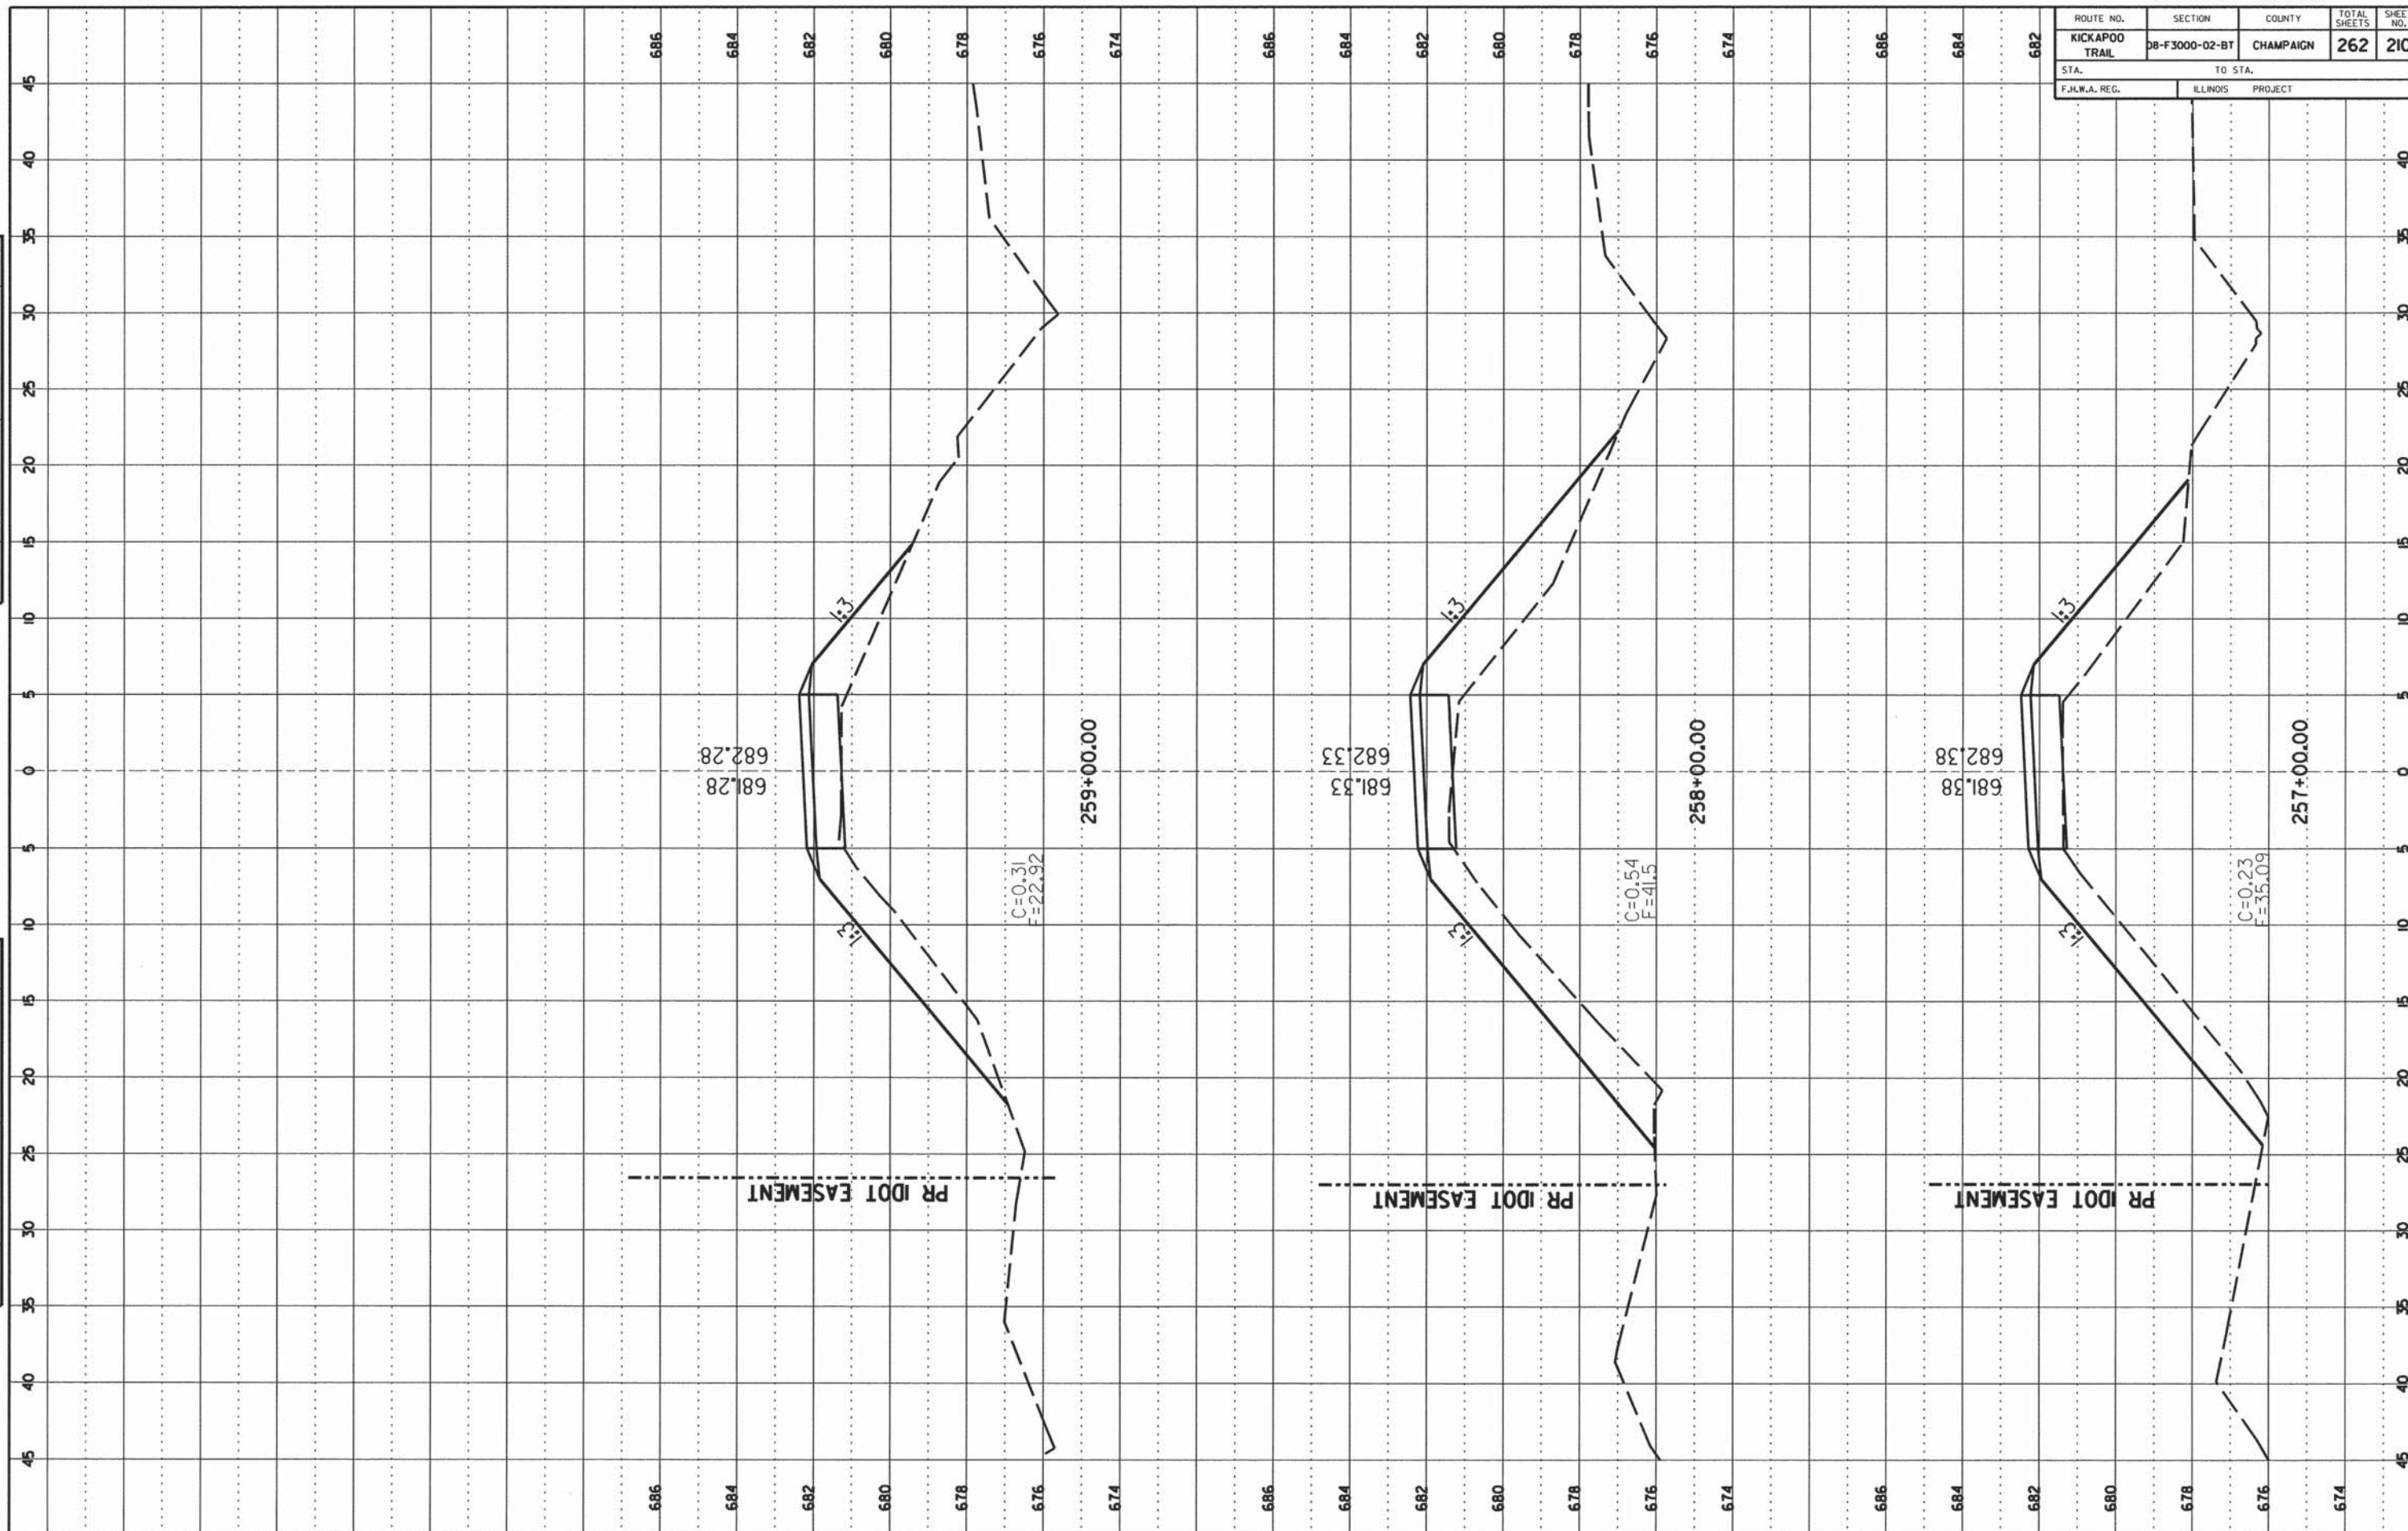

ROUTE NO.	SECTION	COUNTY	TOTAL SHEETS	SHEET NO.
KICKAPOO TRAIL	08-F3000-02-BT	CHAMPAIGN	262	212
STA. TO STA.		ILLINOIS PROJECT		
F.H.W.A. REG.				

NO.	DATE	BY	DATE

NO.	DATE	BY	DATE

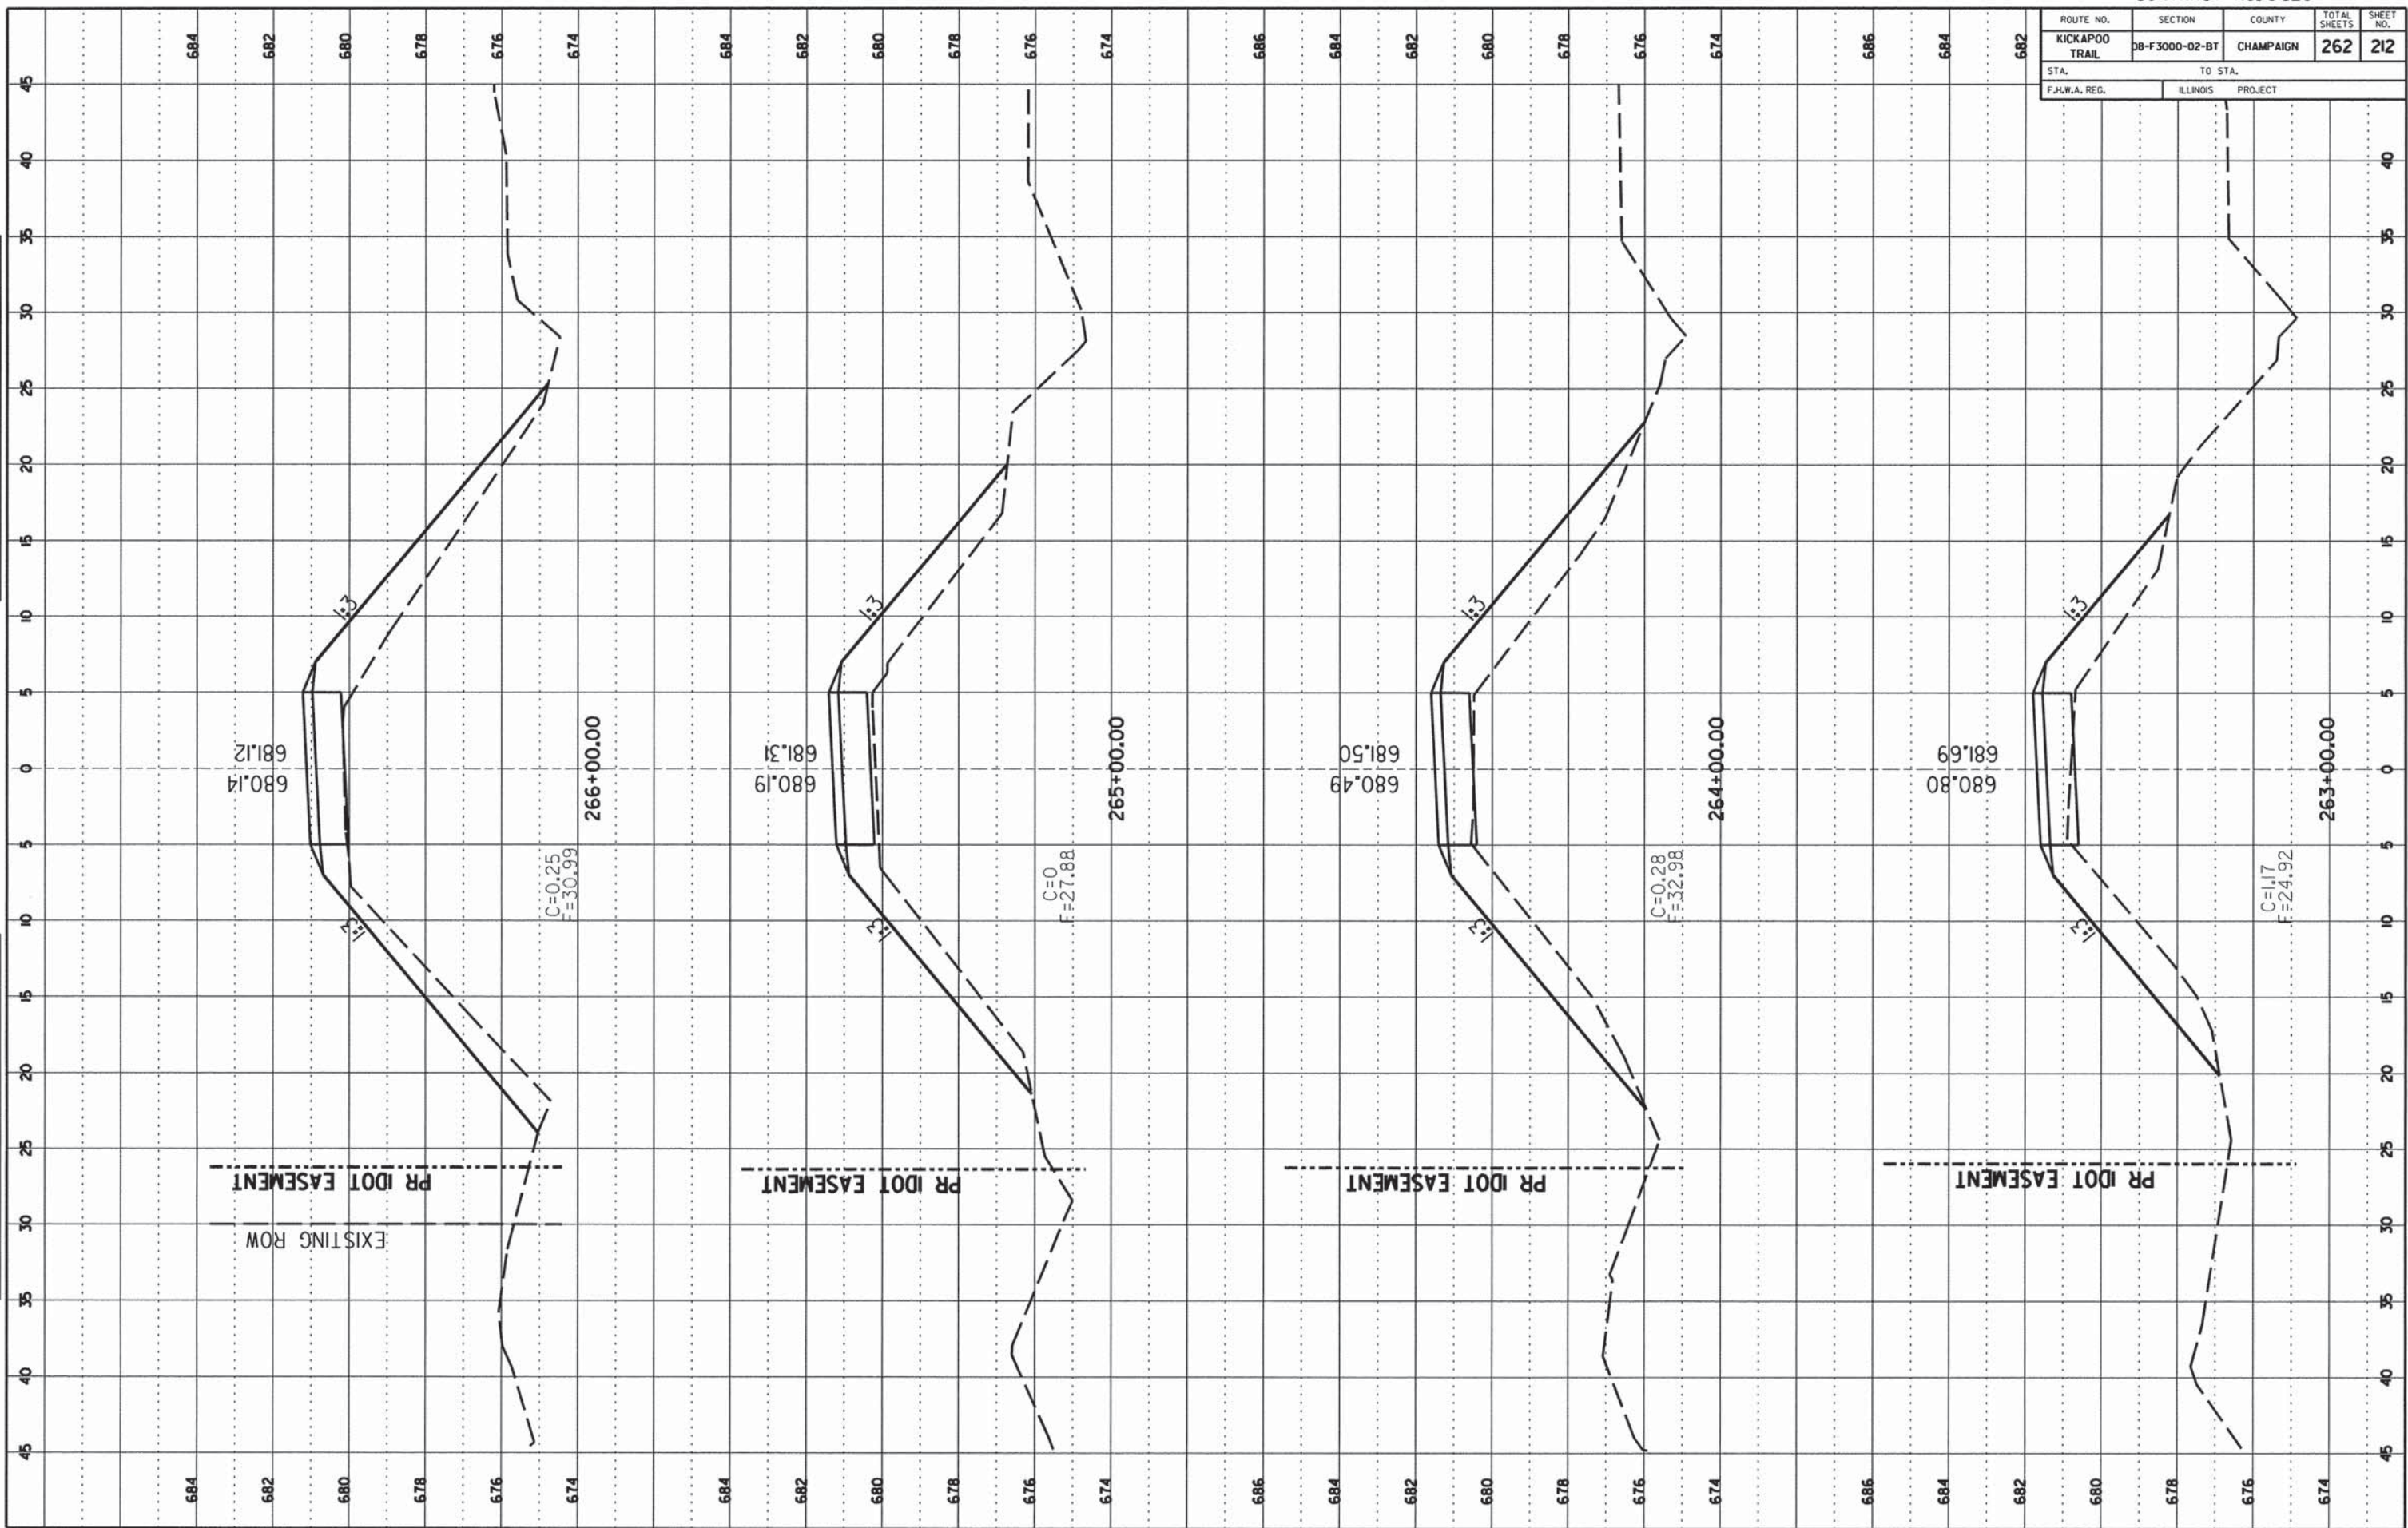


ROUTE NO.	SECTION	COUNTY	TOTAL SHEETS	SHEET NO.
KICKAPOO TRAIL	DB-F3000-02-BT	CHAMPAIGN	262	213
STA.	TO STA.			
F.H.W.A. REG.	ILLINOIS	PROJECT		

FINAL SURVEY

DATE	
BY	
PROJECT	
PLATIN	
TRIAL	
AREA	
NO.	

ORIGINAL SURVEY

DATE	
BY	
PROJECT	
PLATIN	
TRIAL	
AREA	
NO.	

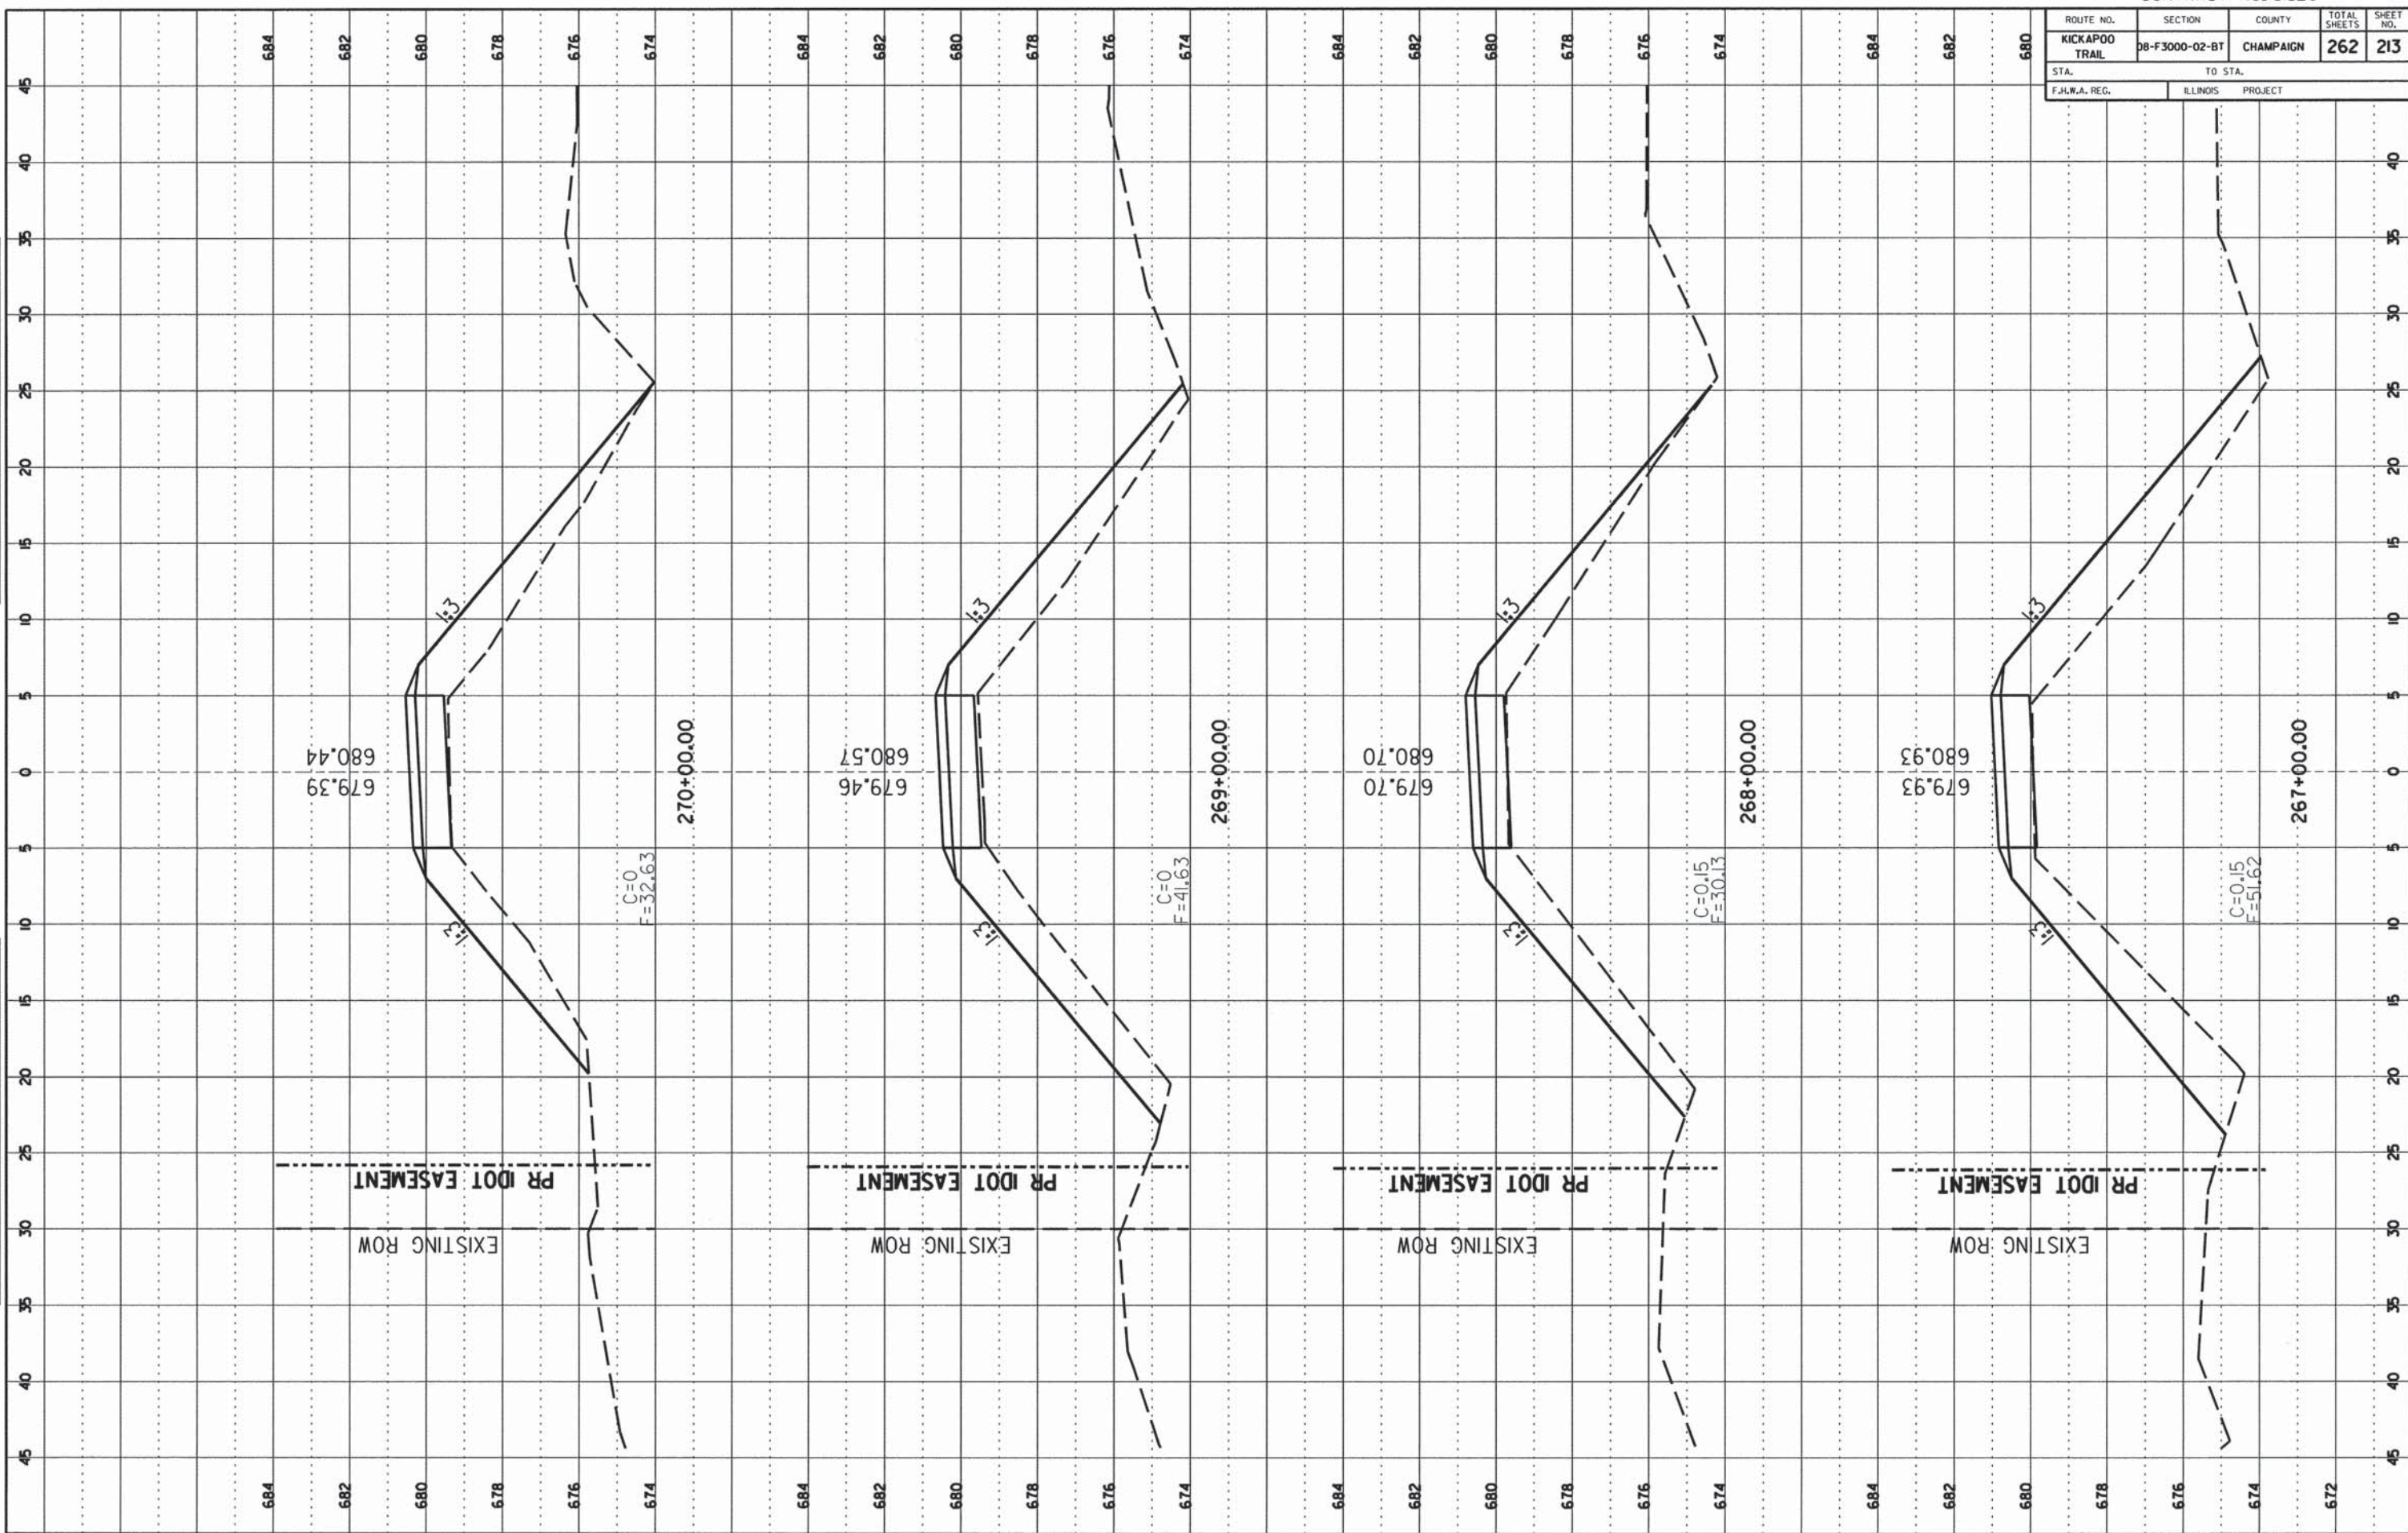


ROUTE NO.	SECTION	COUNTY	TOTAL SHEETS	SHEET NO.
KICKAPOO TRAIL	08-F3000-02-BT	CHAMPAIGN	262	214
STA.	TO STA.			
F.H.W.A. REG.	ILLINOIS	PROJECT		

FINAL SURVEY

DATE	
BY	
PROJECT	
REVISION	
NO. BOOK	
NO.	
AREA COVERED	

ORIGINAL SURVEY

DATE	
BY	
PROJECT	
REVISION	
NO. BOOK	
NO.	
AREA COVERED	

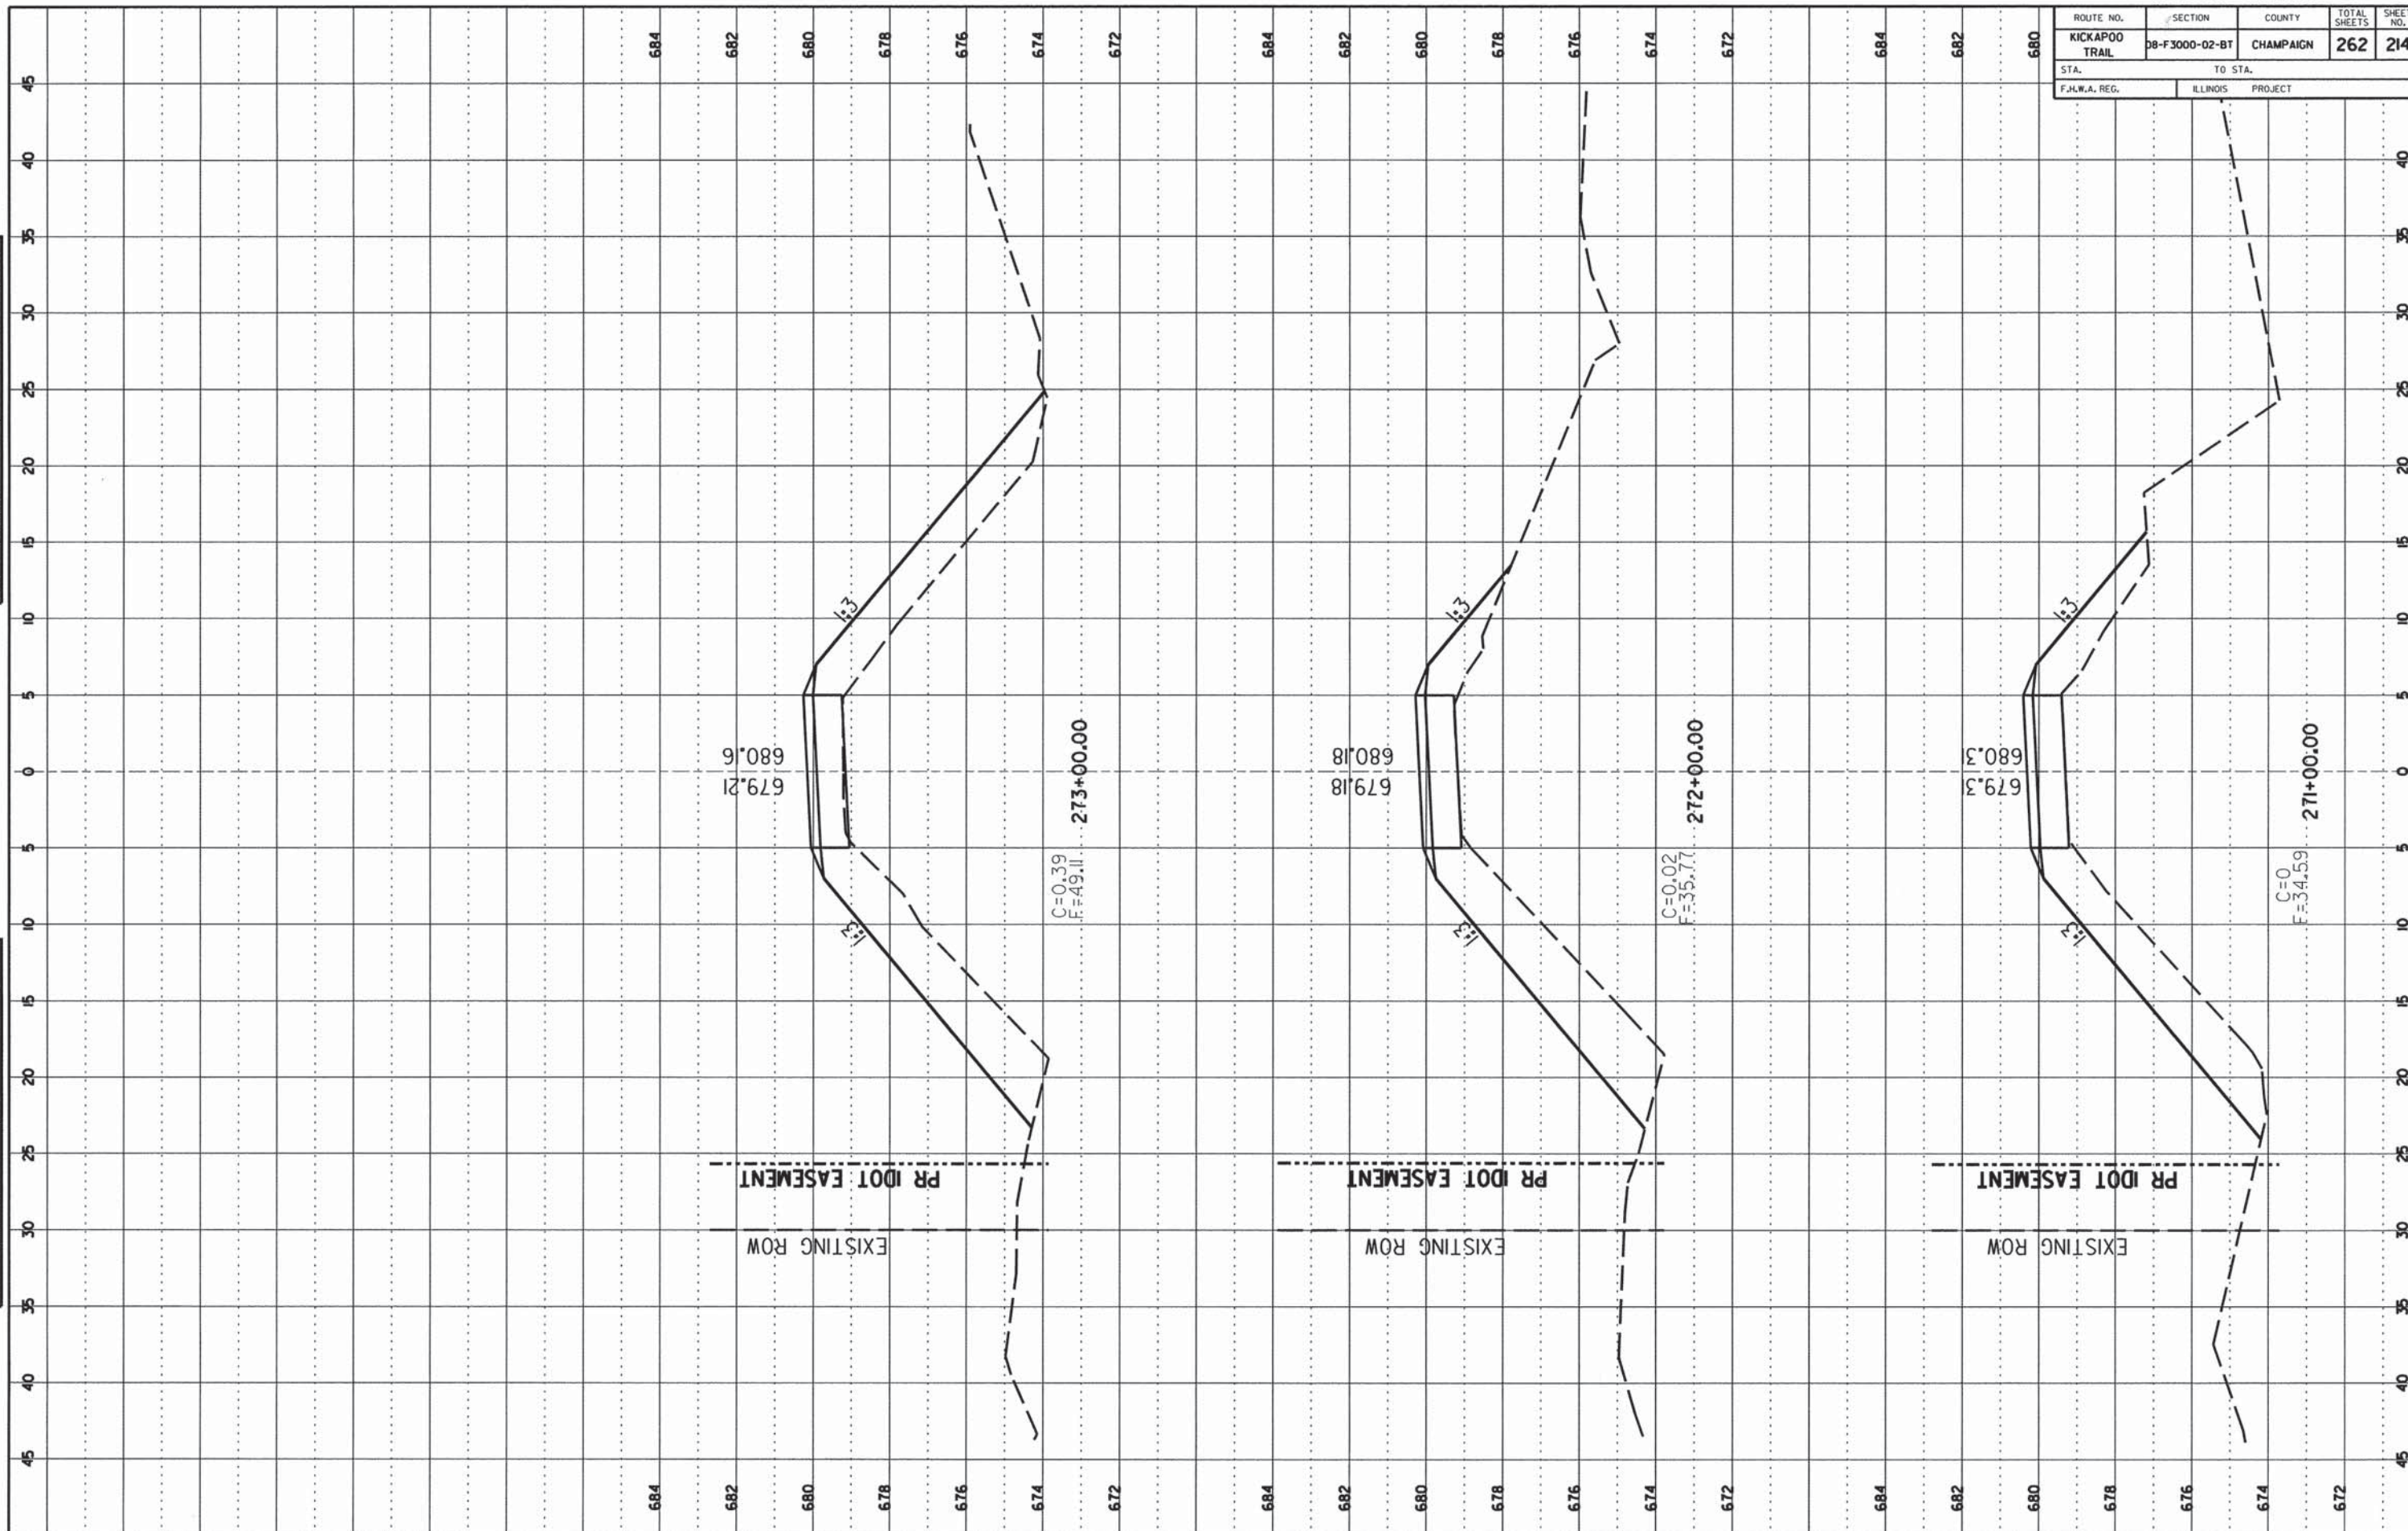


ROUTE NO.	SECTION	COUNTY	TOTAL SHEETS	SHEET NO.
KICKAPOO TRAIL	08-F3000-02-BT	CHAMPAIGN	262	216
STA.	TO STA.			
F.H.W.A. REG.	ILLINOIS	PROJECT		

FINAL SURVEY


DATE	
BY	
REVISIONS	
NO.	
DATE	
BY	
REVISIONS	
NO.	
DATE	
BY	
REVISIONS	
NO.	

ORIGINAL SURVEY

DATE	
BY	
REVISIONS	
NO.	
DATE	
BY	
REVISIONS	
NO.	
DATE	
BY	
REVISIONS	
NO.	

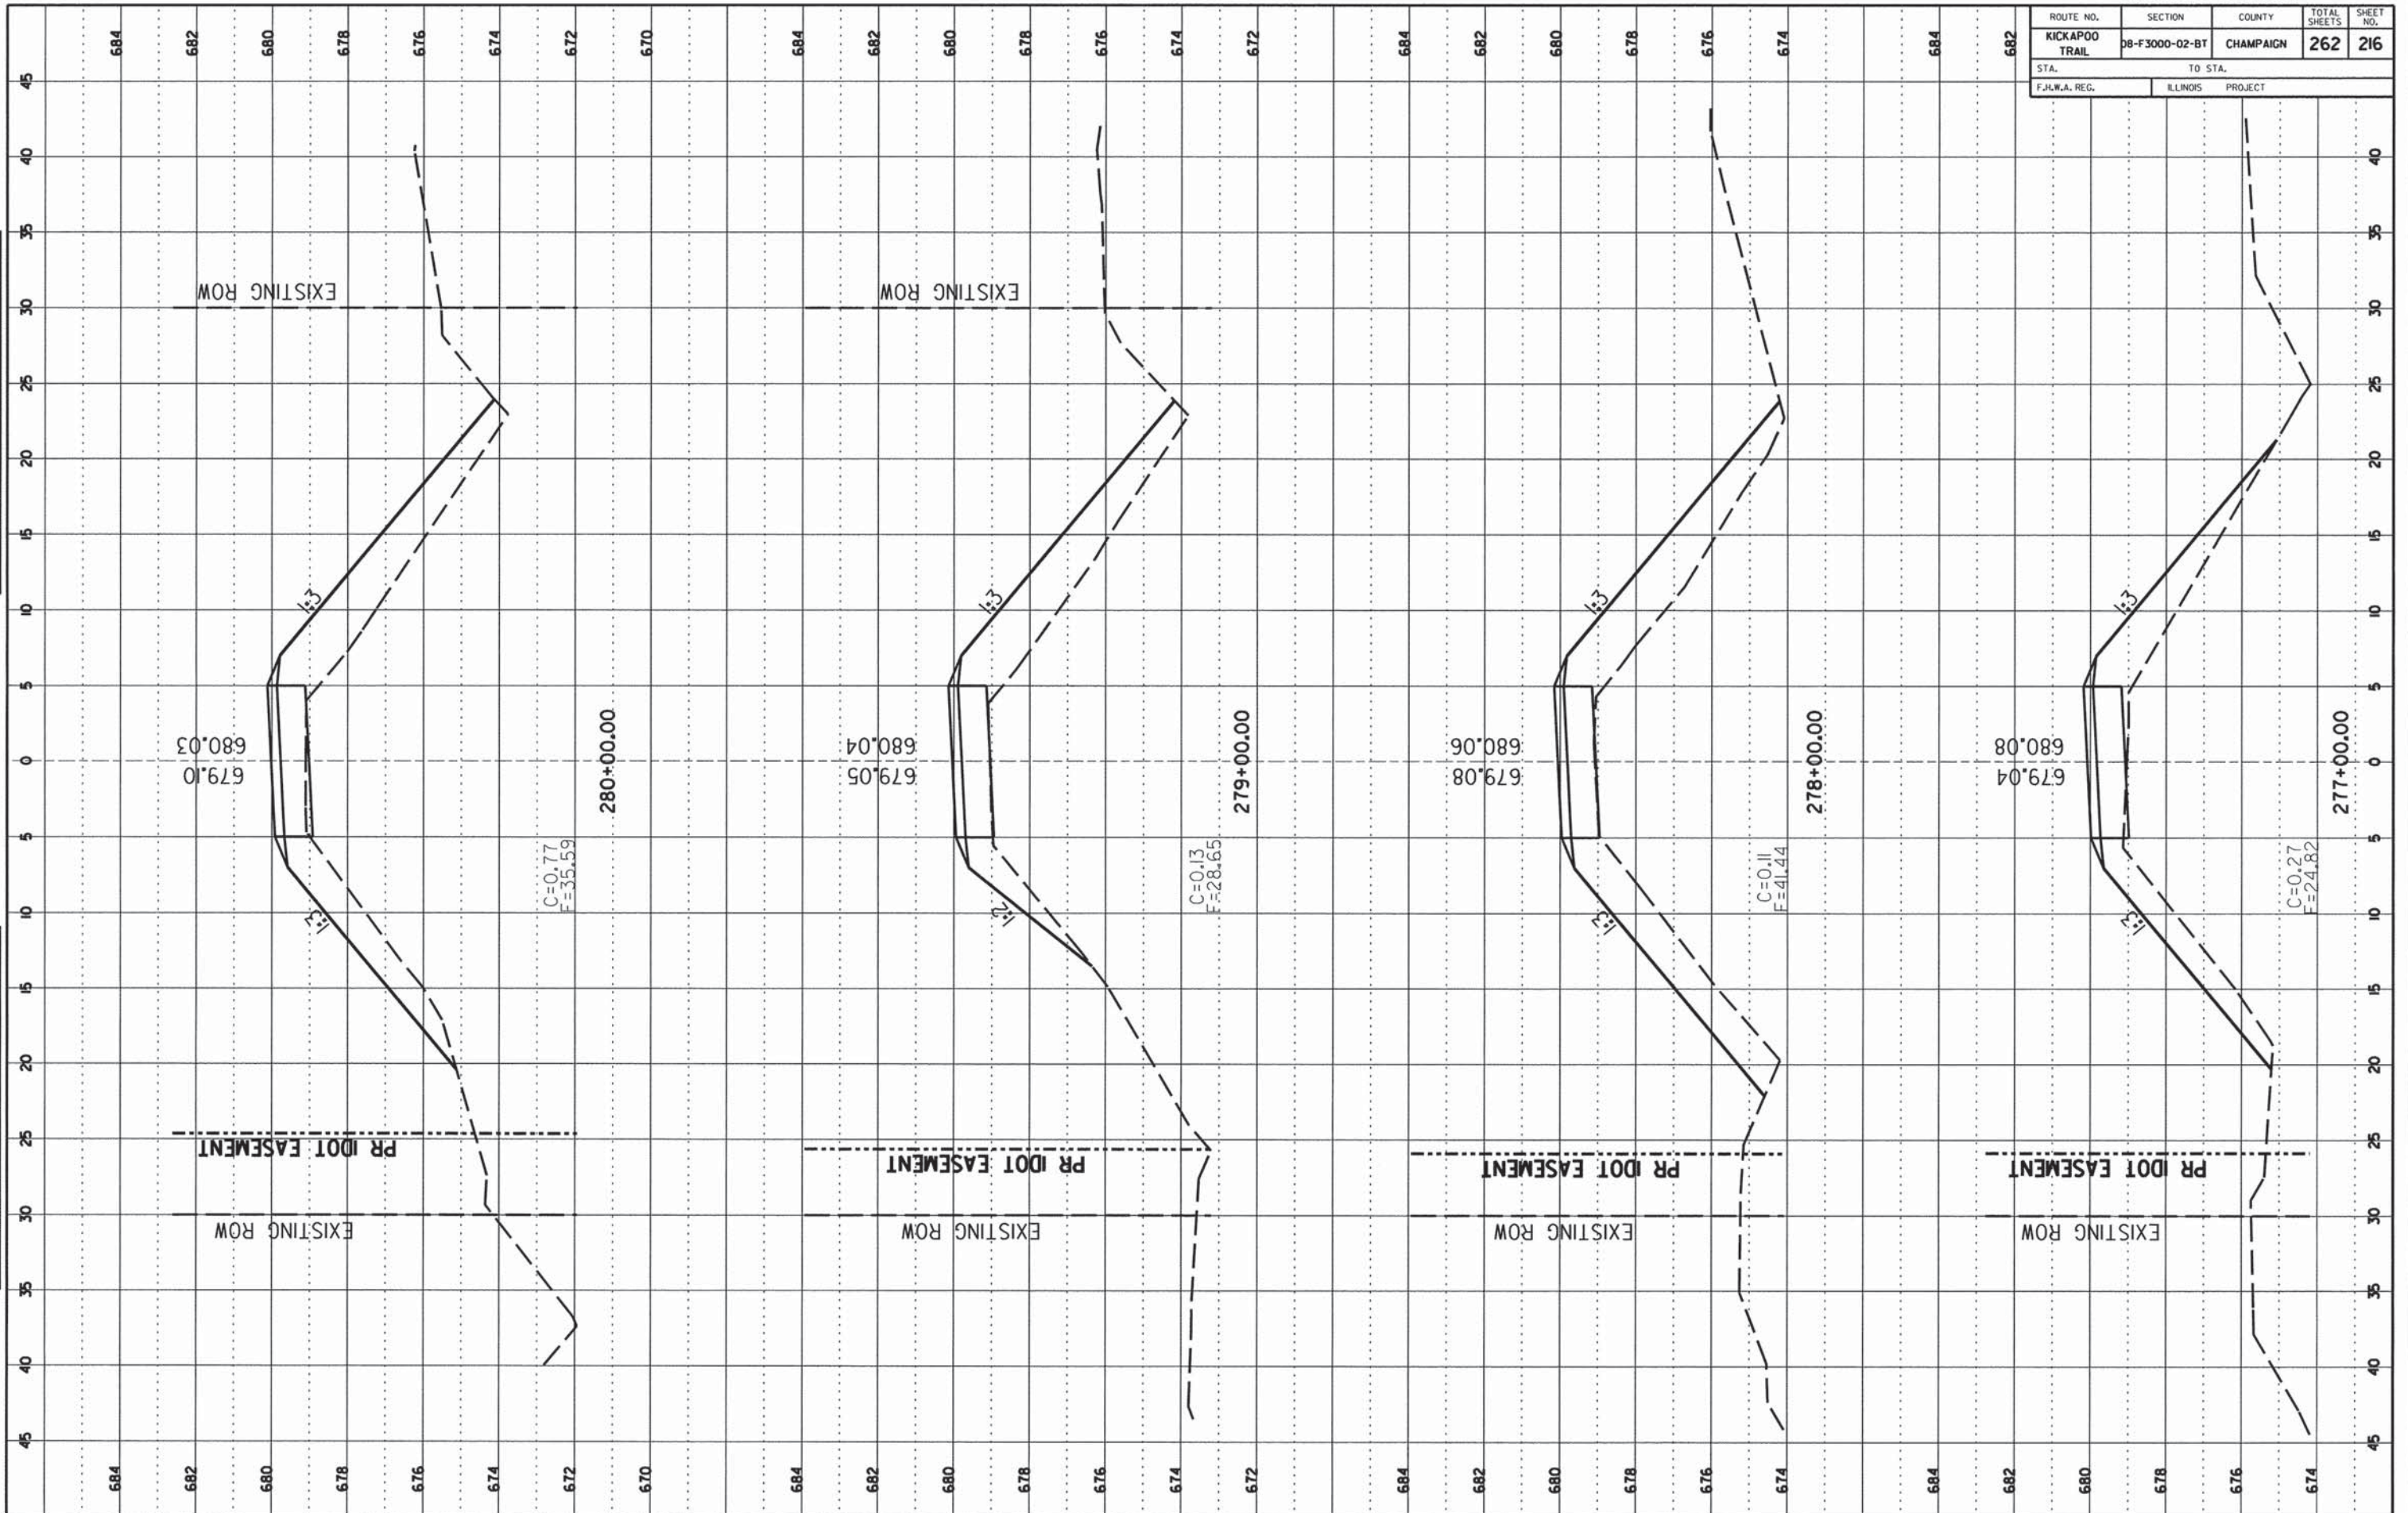

ROUTE NO.	SECTION	COUNTY	TOTAL SHEETS	SHEET NO.
KICKAPOO TRAIL	D8-F3000-02-BT	CHAMPAIGN	262	218
STA.		TO STA.		
F.I.L.W.A. REG.		ILLINOIS PROJECT		

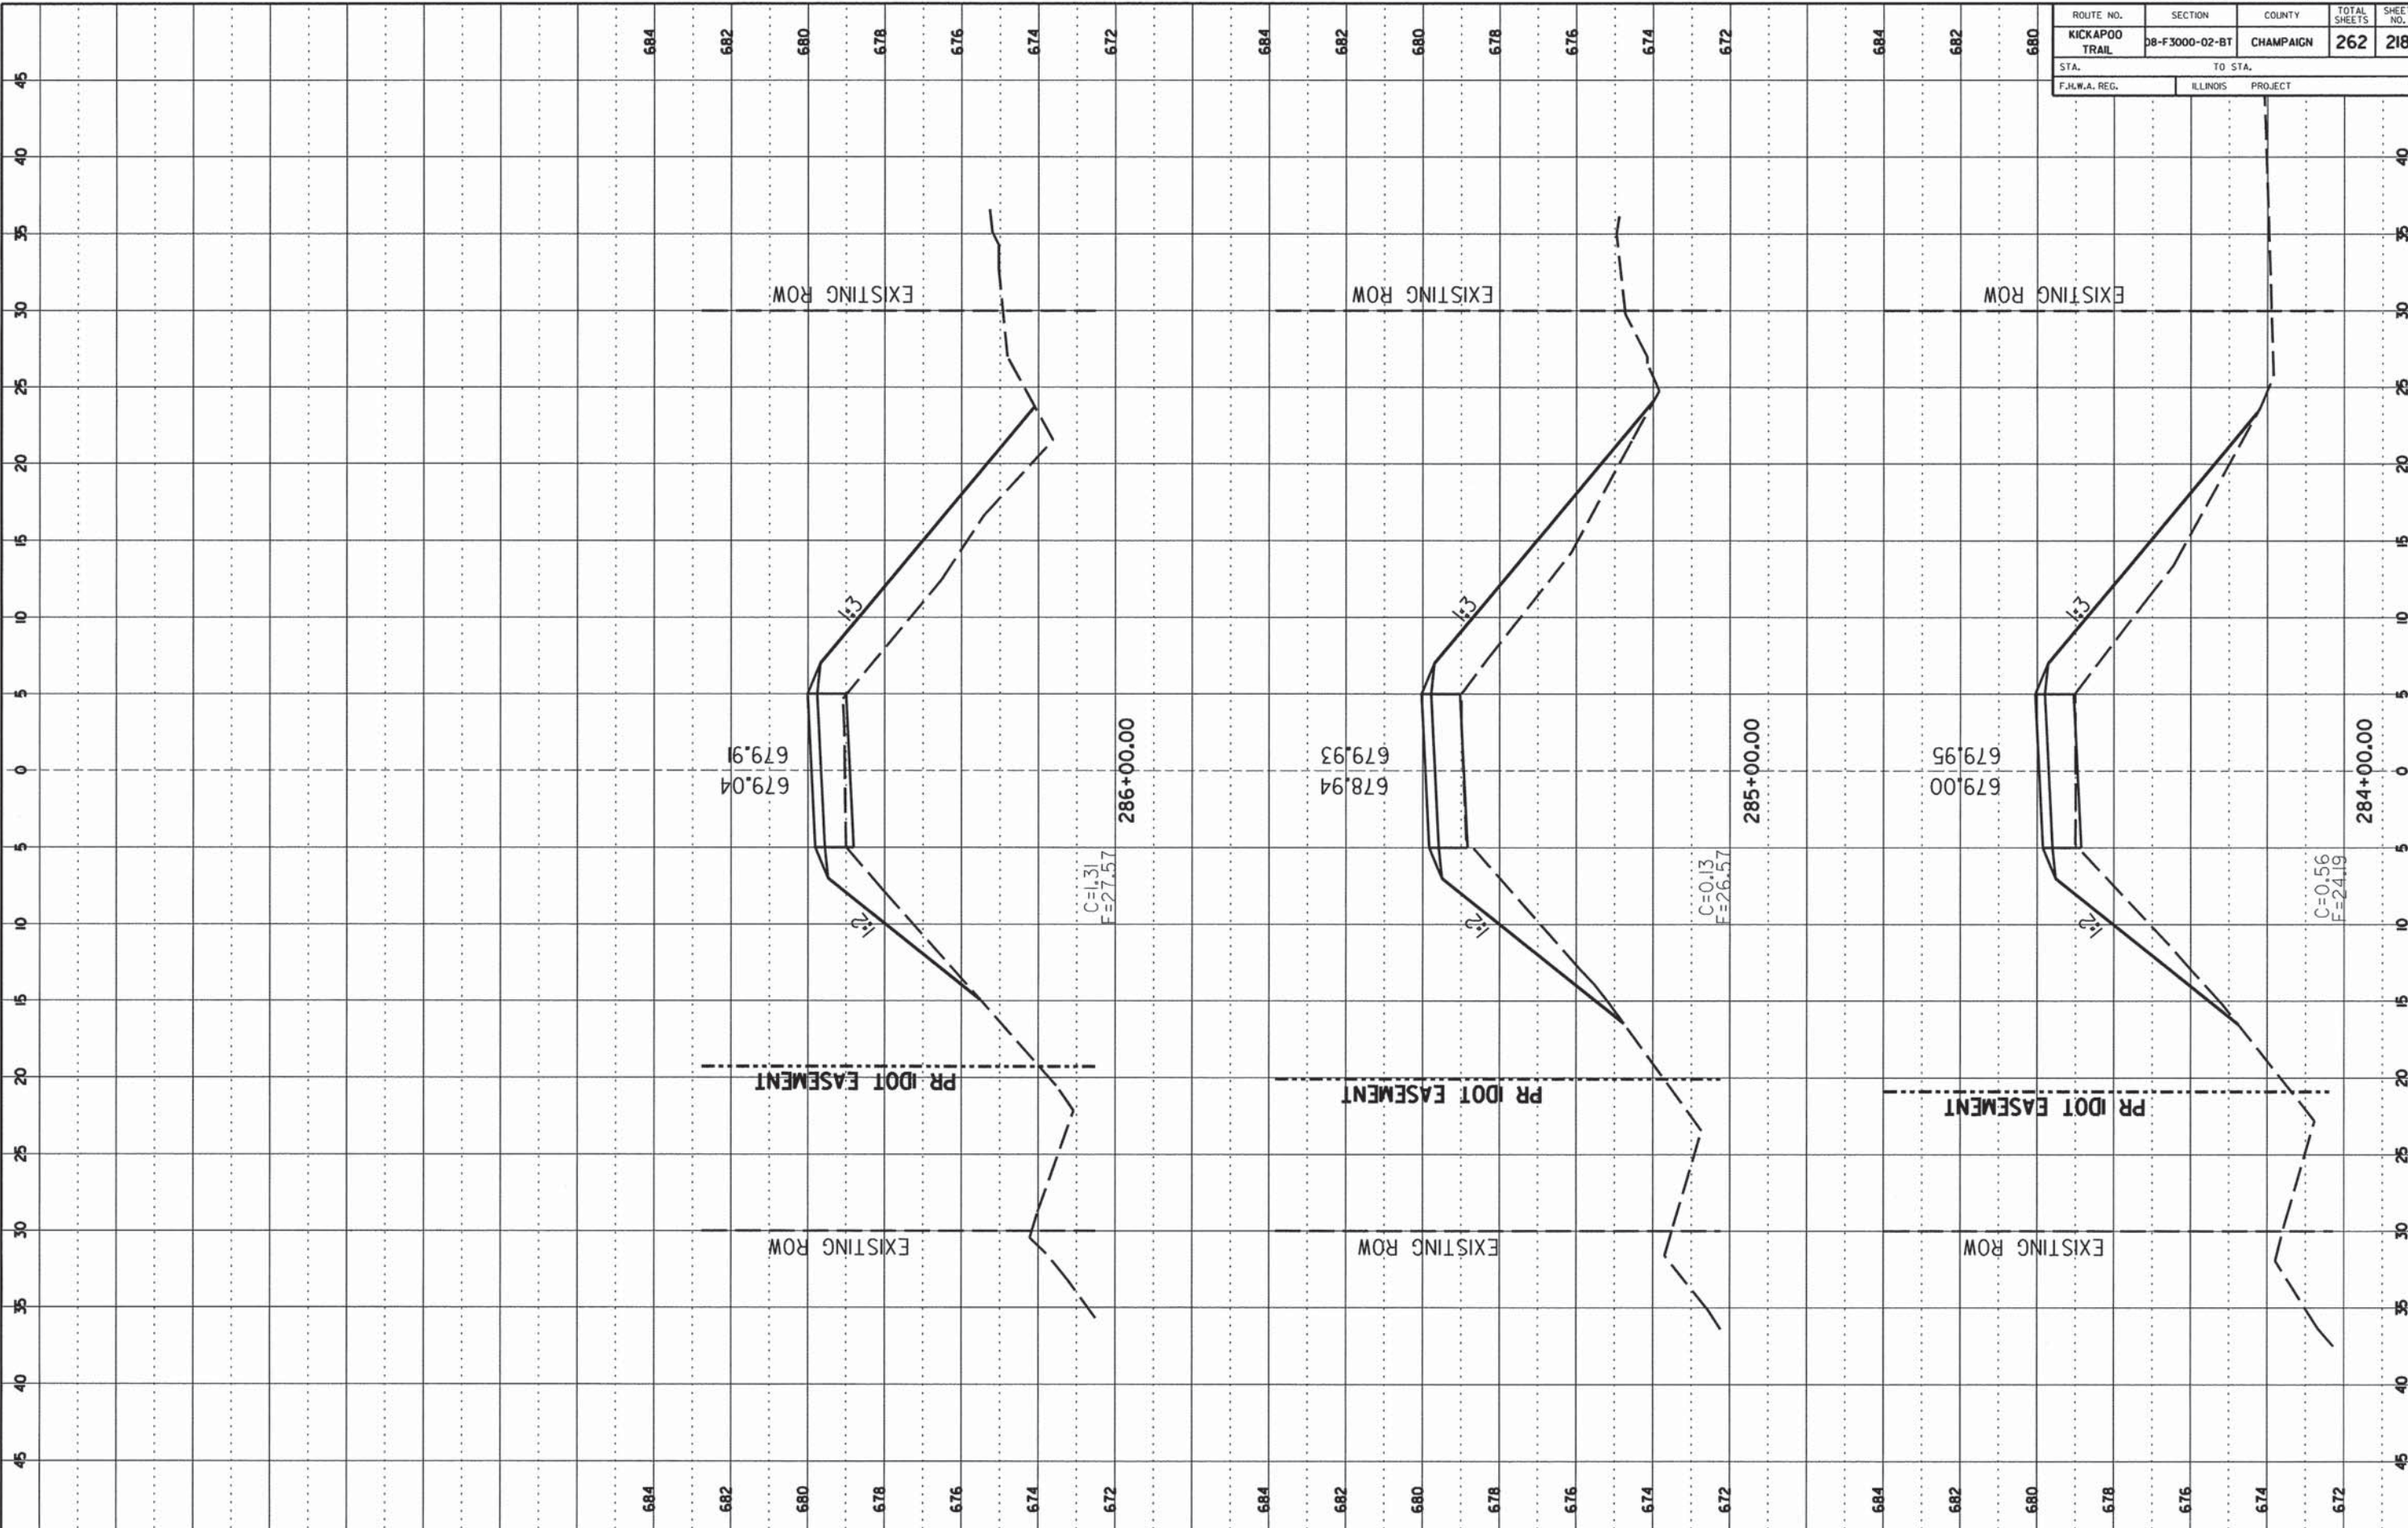

FINAL SURVEY
 DATE: _____
 BY: _____
 CHECKED: _____
 NO. _____

ORIGINAL SURVEY
 DATE: _____
 BY: _____
 CHECKED: _____
 NO. _____

ROUTE NO.	SECTION	COUNTY	TOTAL SHEETS	SHEET NO.
KICKAPOO TRAIL	08-F3000-02-BT	CHAMPAIGN	262	219
STA.		TO STA.		
F.H.W.A. REG.		ILLINOIS PROJECT		

FINAL SURVEY

DATE: _____ BY: _____

NO. _____

NO. _____

NO. _____

NO. _____

ORIGINAL SURVEY


DATE: _____ BY: _____

NO. _____

NO. _____

NO. _____


NO. _____

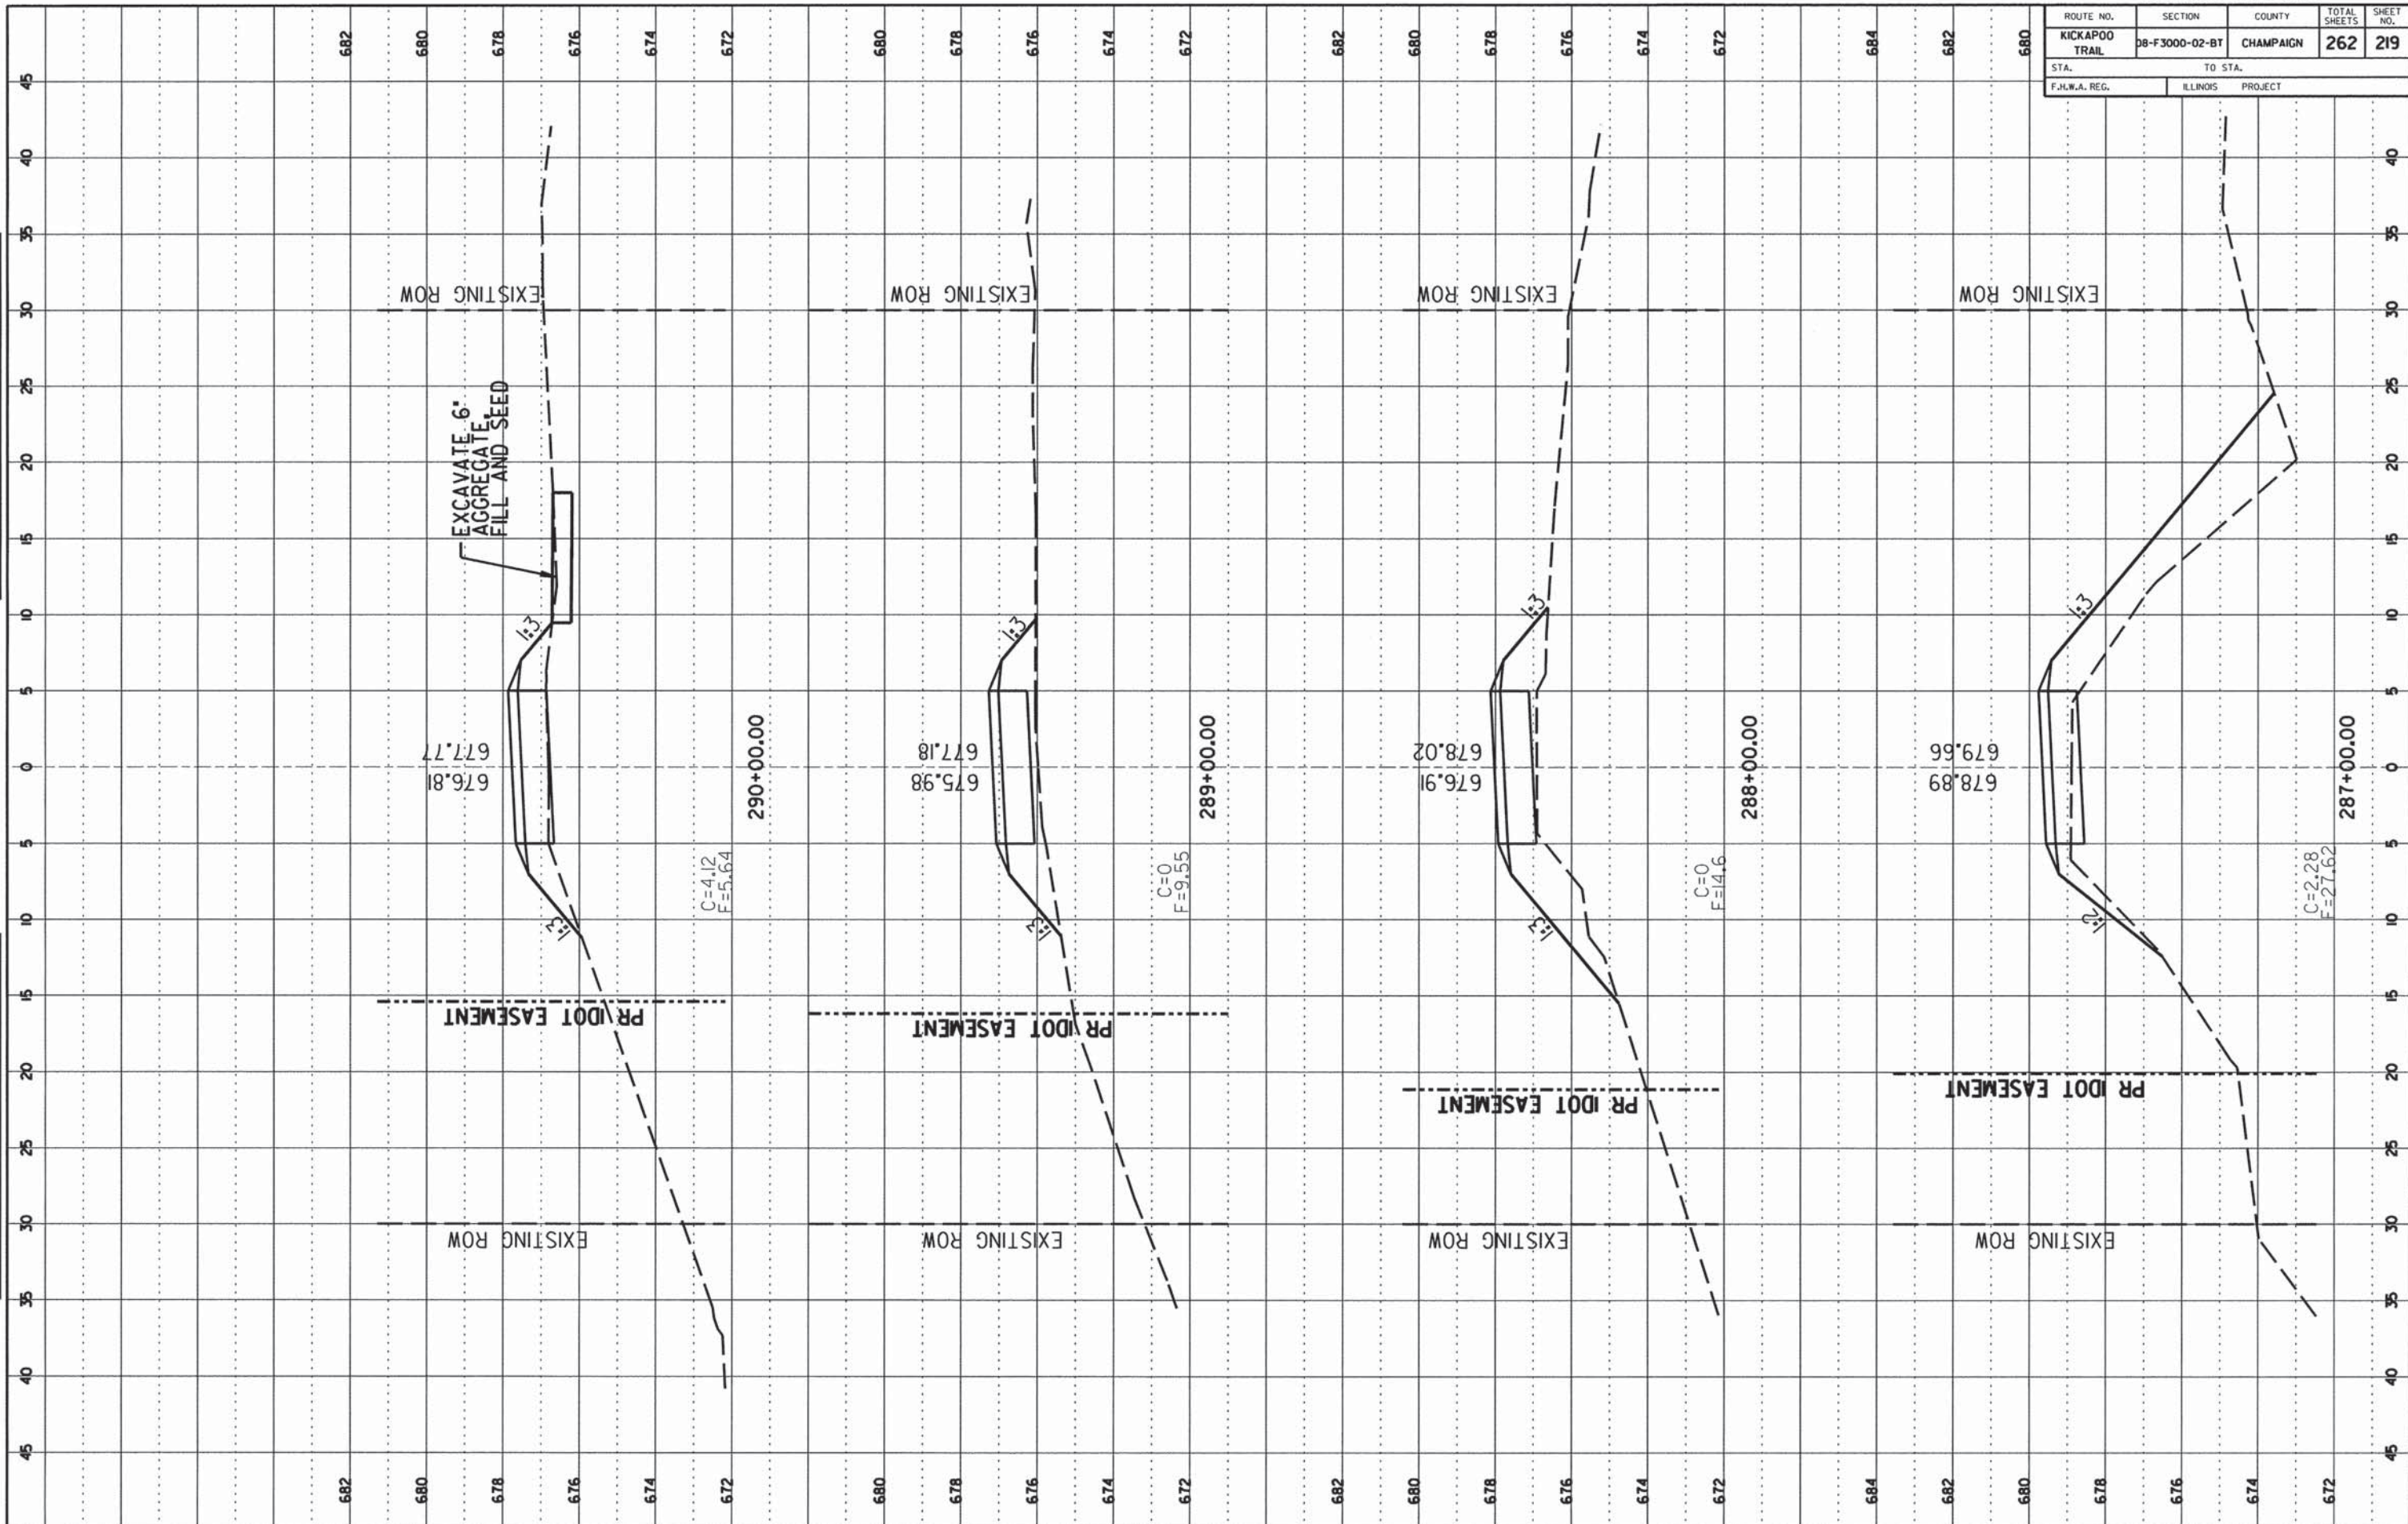

ROUTE NO.	SECTION	COUNTY	TOTAL SHEETS	SHEET NO.
KICKAPOO TRAIL	08-F3000-02-BT	CHAMPAIGN	262	223
STA.		TO STA.		
F.H.W.A. REG.		ILLINOIS PROJECT		

FINAL SURVEY
 NO. _____
 DATE _____

ORIGINAL SURVEY
 NO. _____
 DATE _____

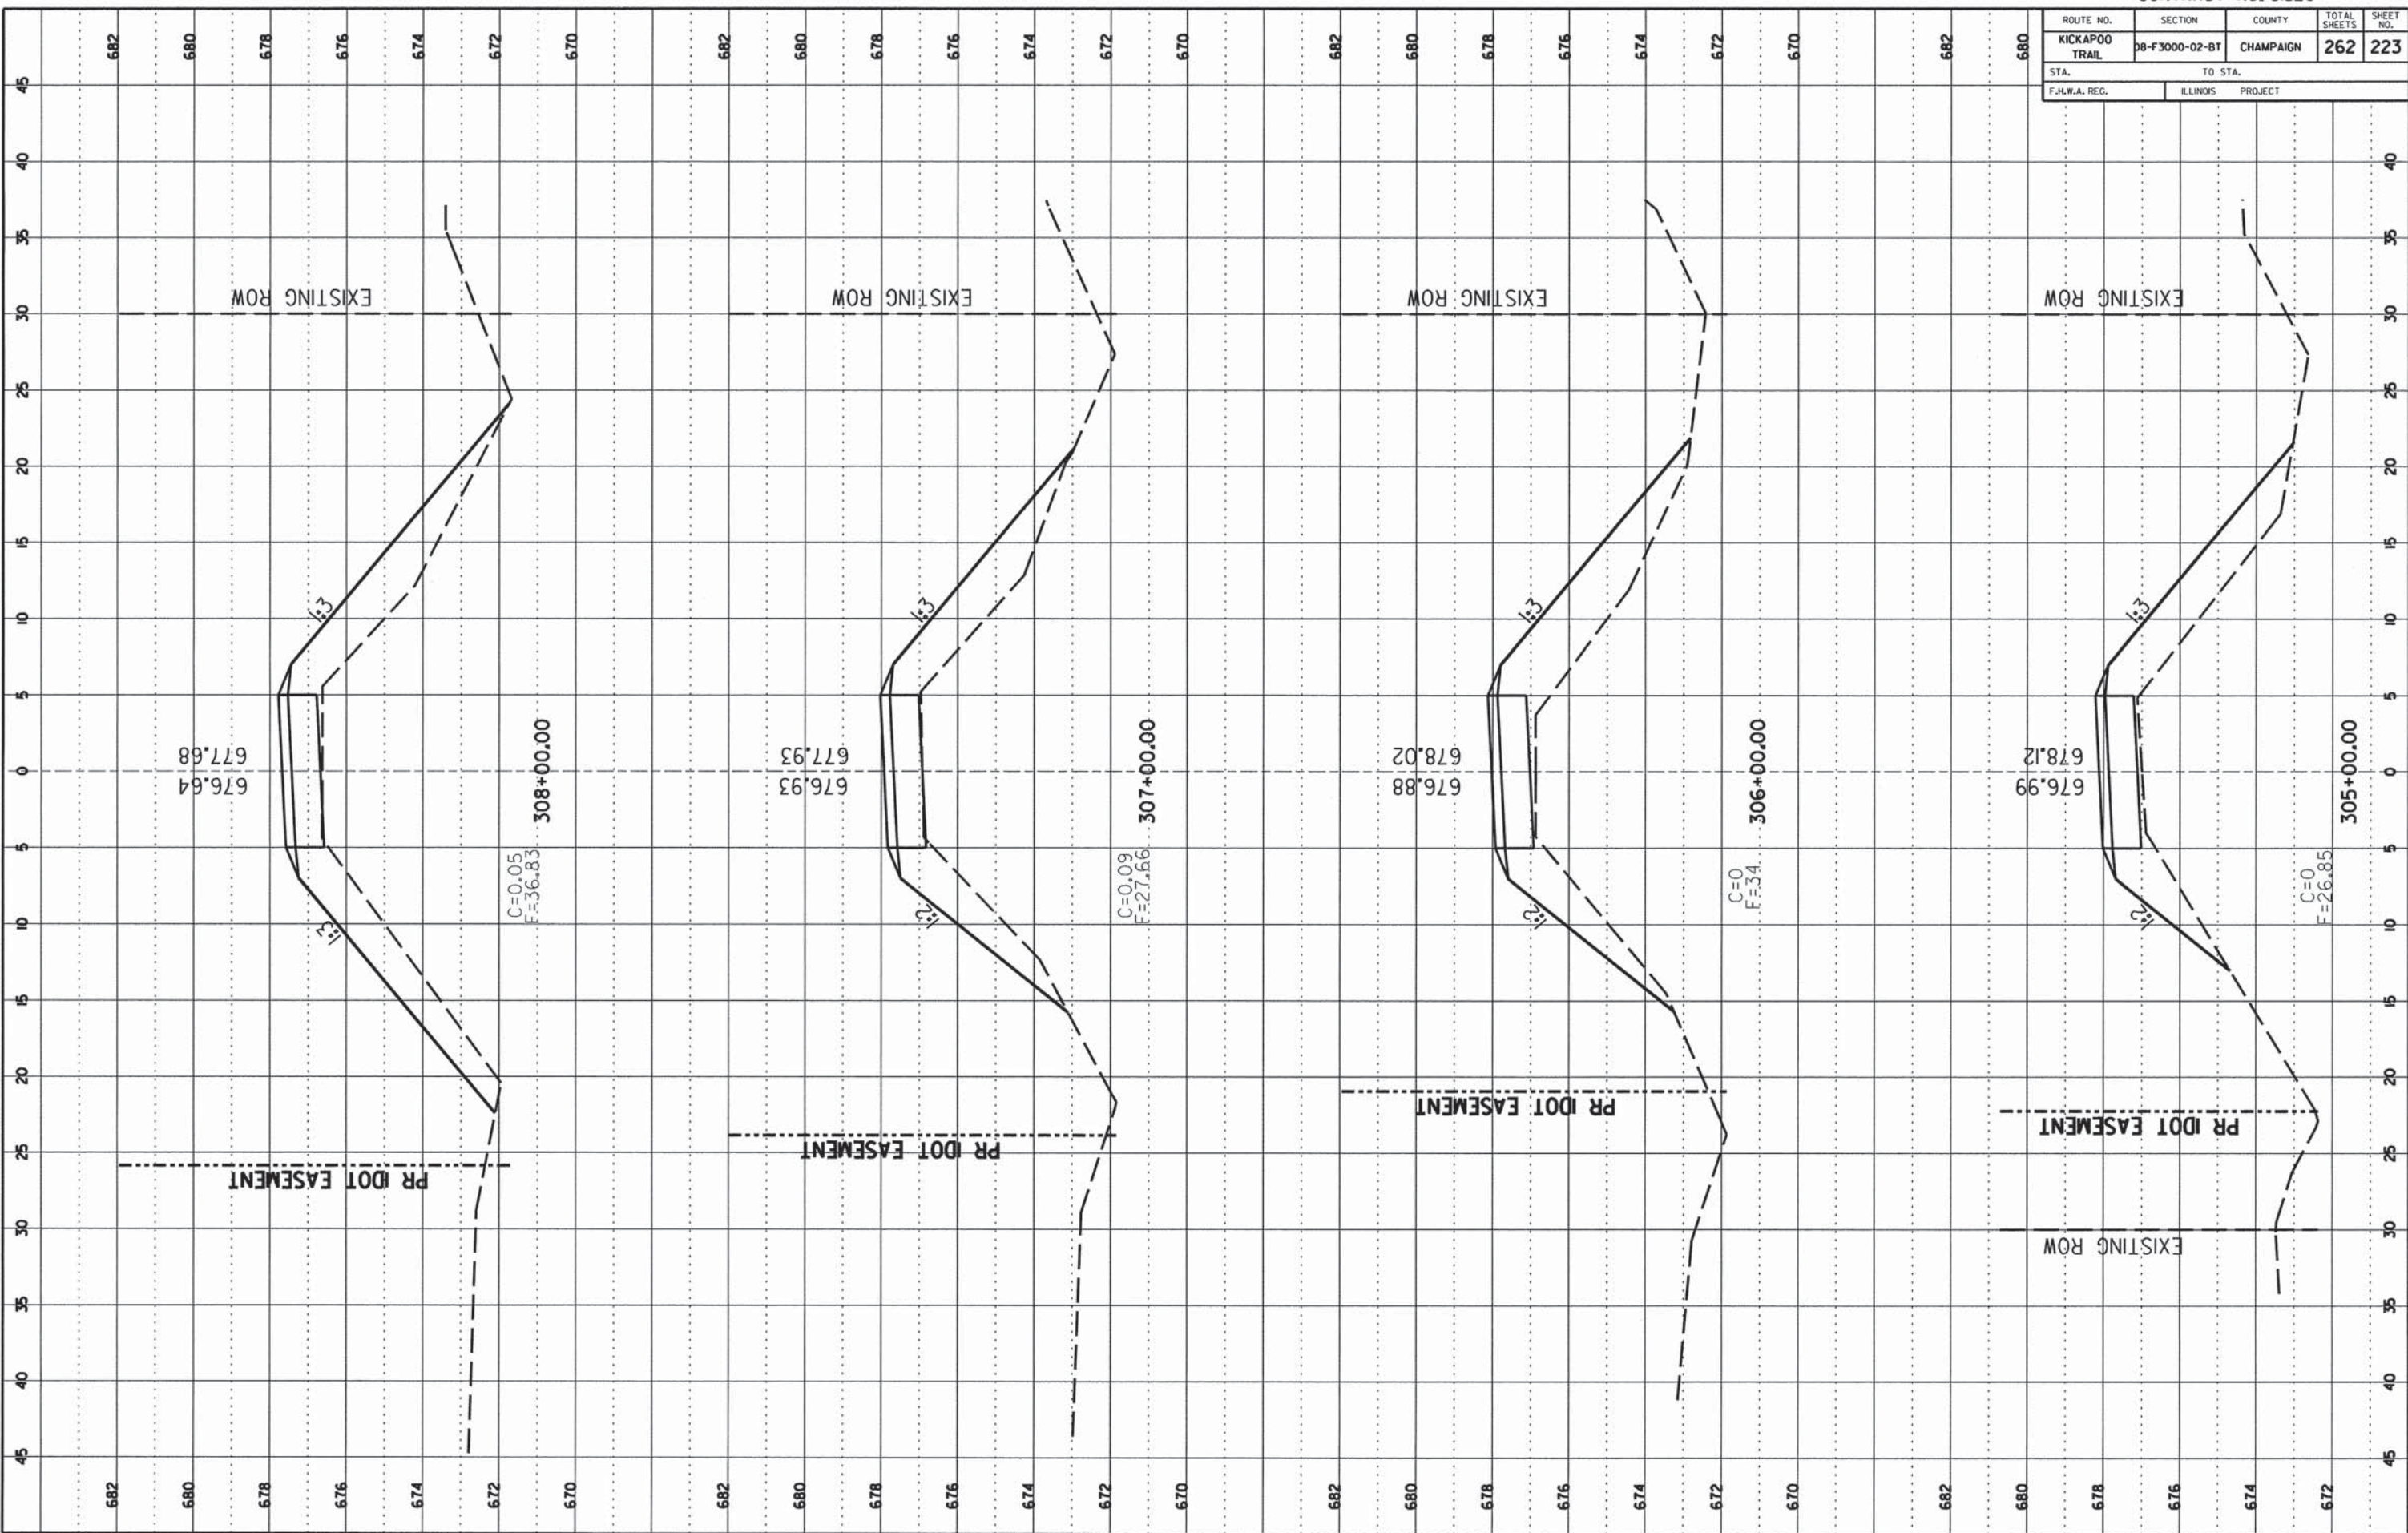


ROUTE NO.	SECTION	COUNTY	TOTAL SHEETS	SHEET NO.
KICKAPOO TRAIL	08-F3000-02-BT	CHAMPAIGN	262	224
STA.	TO STA.			
F.H.W.A. REG.	ILLINOIS	PROJECT		

FINAL SURVEY

DATE	
BY	
REVISIONS	
NO.	
DATE	
BY	
REVISIONS	
NO.	
DATE	
BY	
REVISIONS	
NO.	

ORIGINAL SURVEY

DATE	
BY	
REVISIONS	
NO.	
DATE	
BY	
REVISIONS	
NO.	
DATE	
BY	
REVISIONS	
NO.	

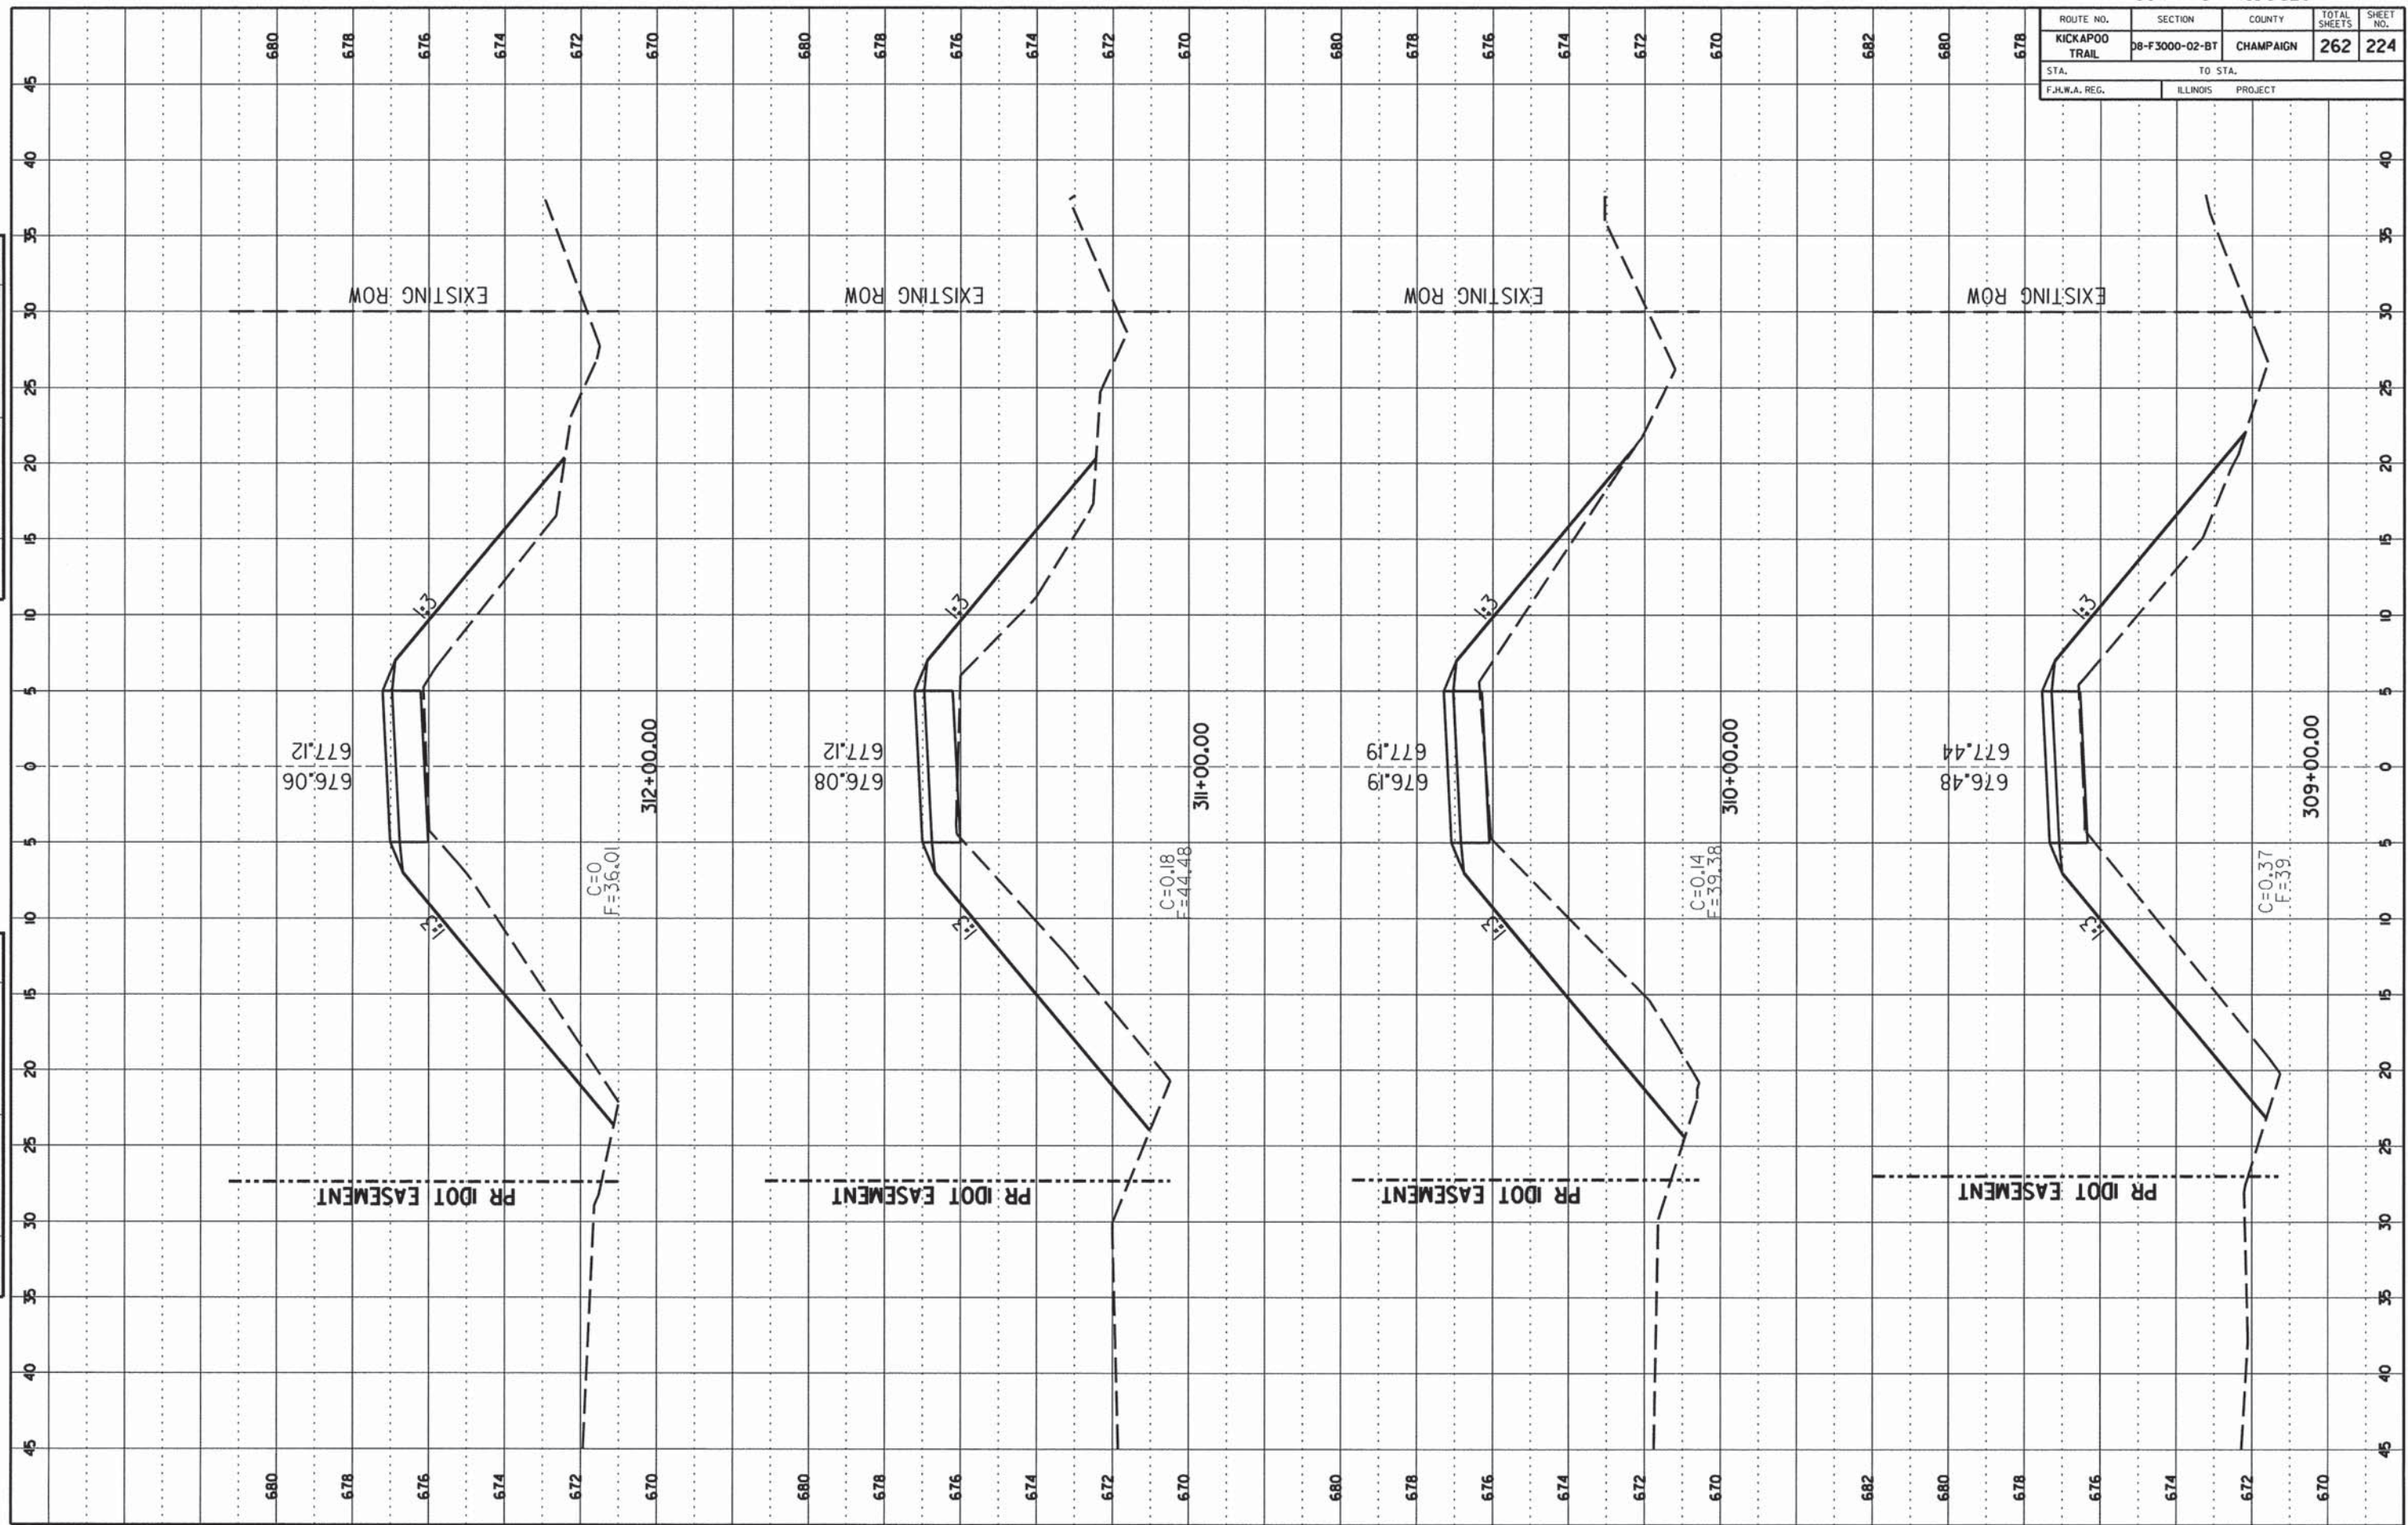

ROUTE NO.	SECTION	COUNTY	TOTAL SHEETS	SHEET NO.
KICKAPOO TRAIL	DB-F3000-02-BT	CHAMPAIGN	262	225
STA.		TO STA.		
F.H.W.A. REG.		ILLINOIS PROJECT		

FINAL SURVEY

DATE: _____

BY: _____

NO. _____

AREA ORDER _____

NOTE BOOK NO. _____

PROJECT _____

DATE _____

BY _____

NO. _____

AREA ORDER _____

NOTE BOOK NO. _____

PROJECT _____

ORIGINAL SURVEY

DATE: _____

BY: _____

NO. _____

AREA ORDER _____

NOTE BOOK NO. _____

PROJECT _____

DATE _____


BY _____

NO. _____

AREA ORDER _____

NOTE BOOK NO. _____

PROJECT _____

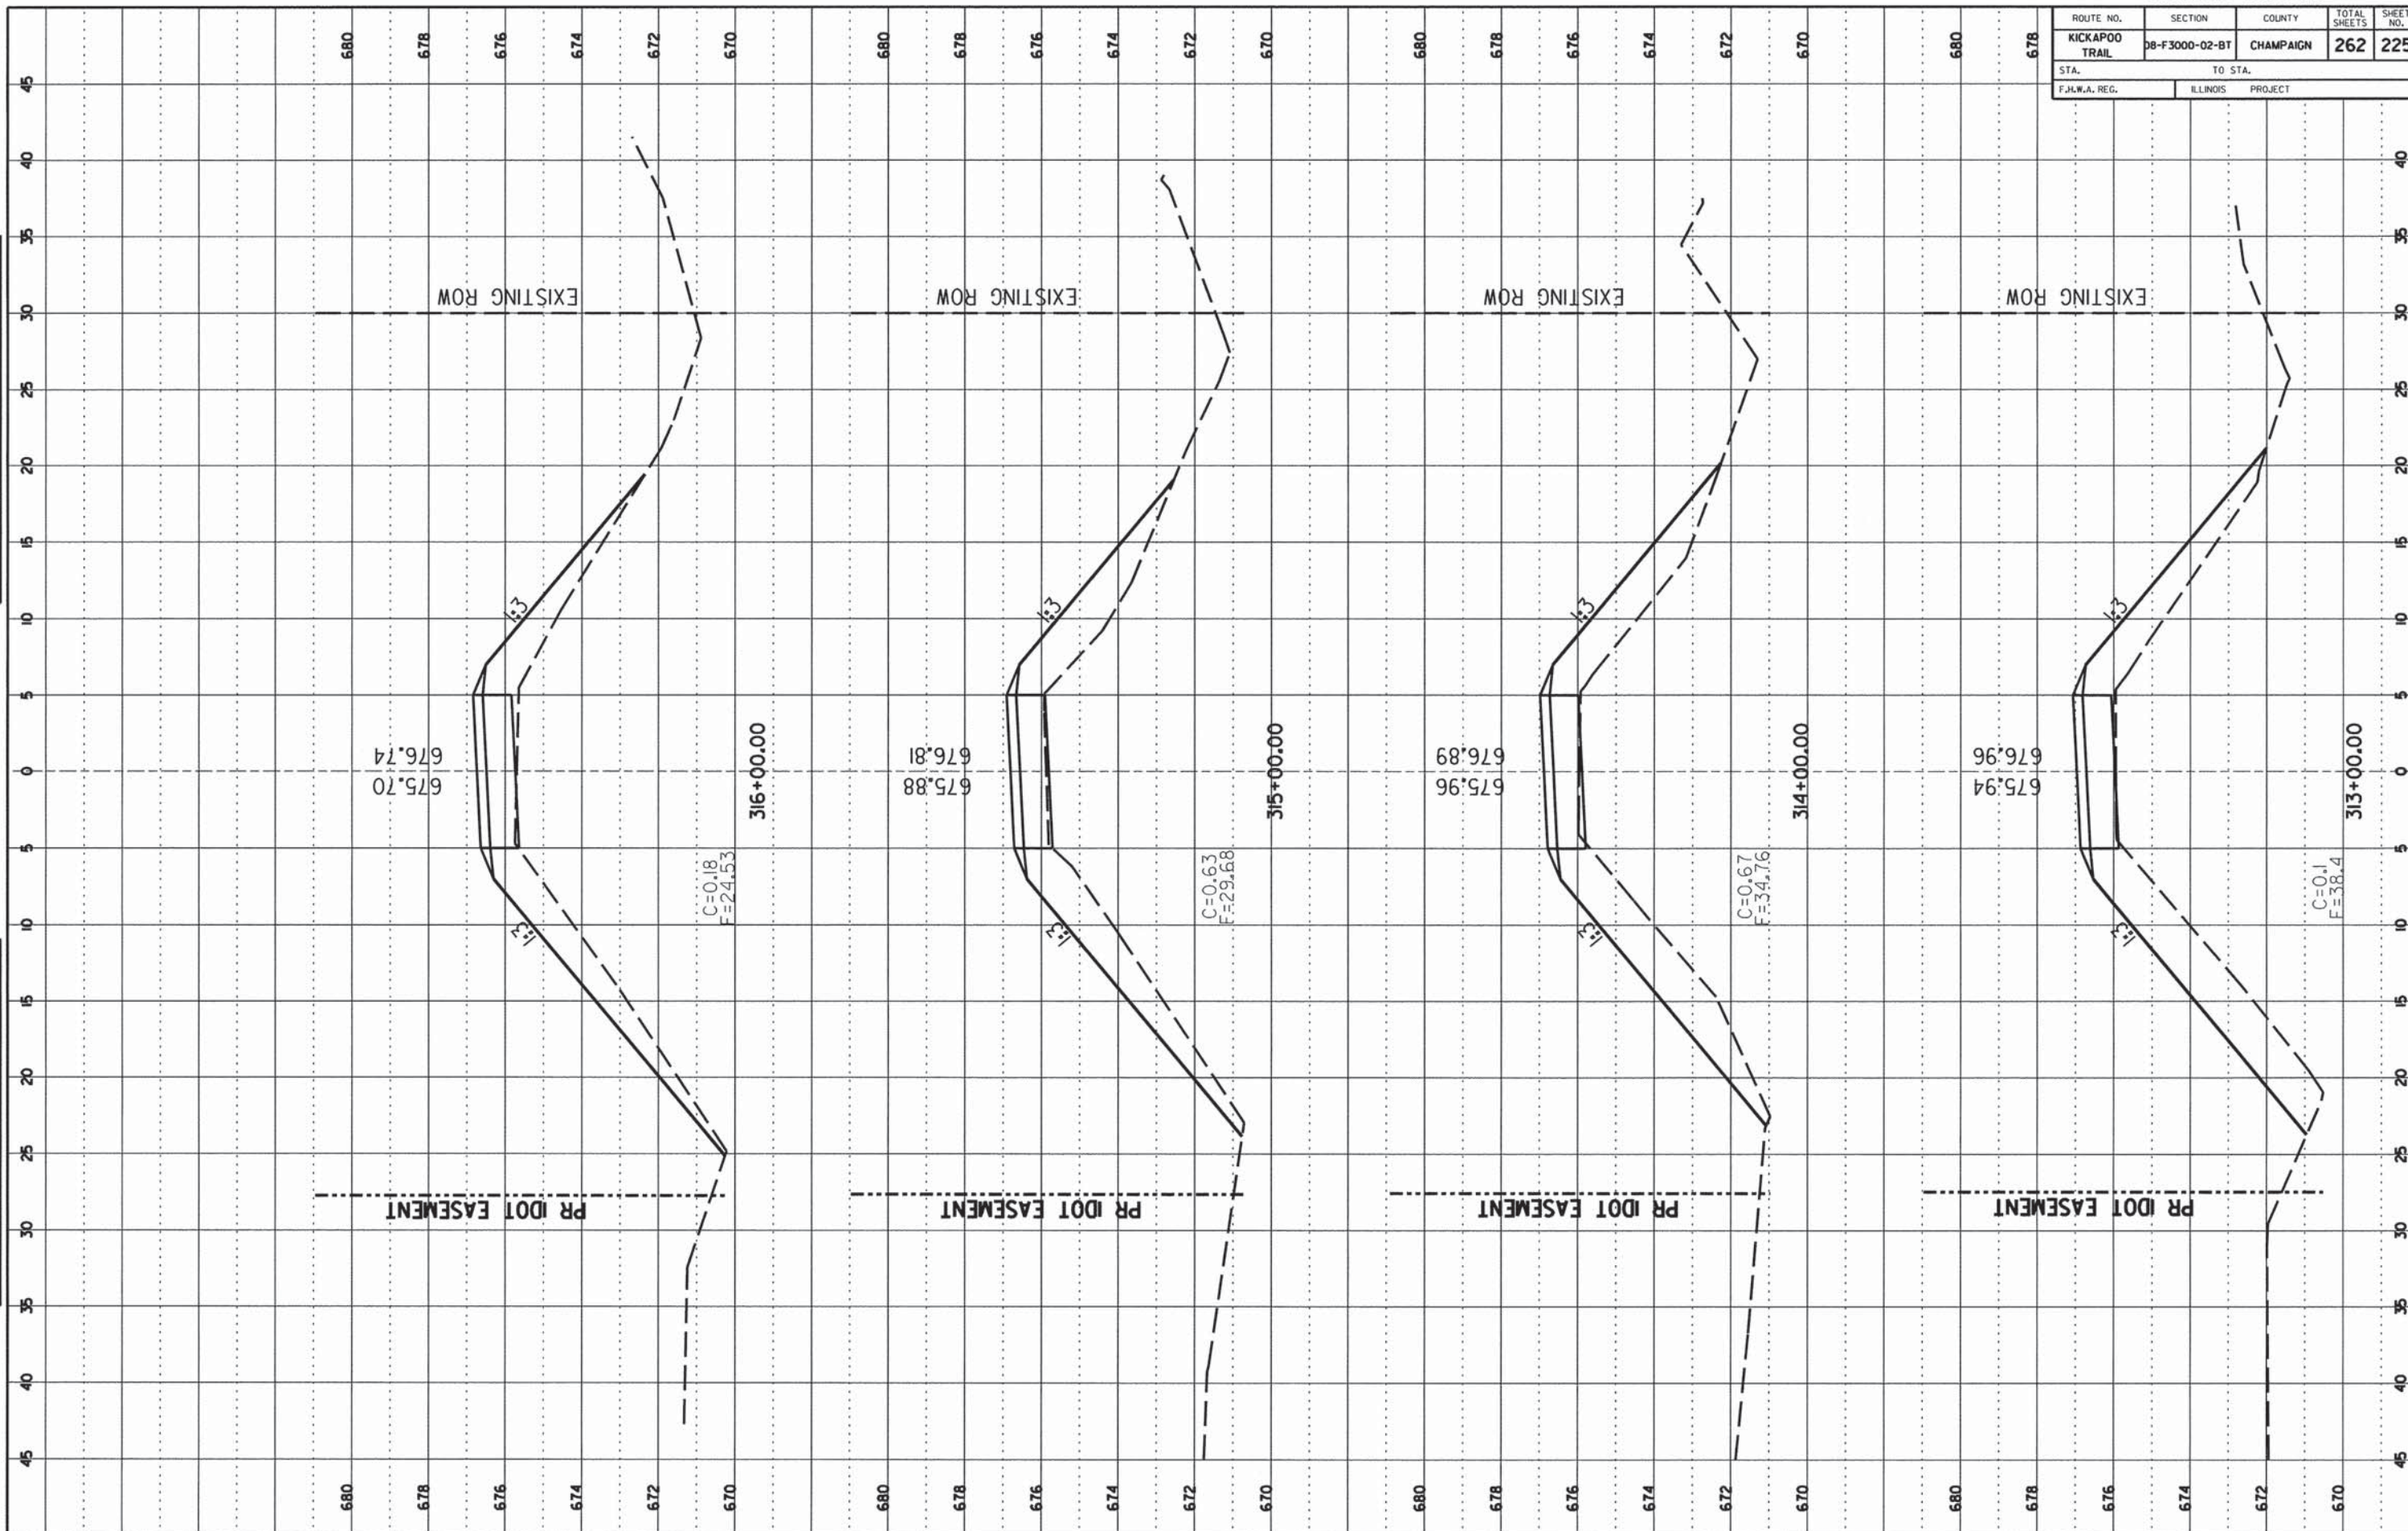


ROUTE NO.	SECTION	COUNTY	TOTAL SHEETS	SHEET NO.
KICKAPOO TRAIL	D8-F3000-02-BT	CHAMPAIGN	262	227
STA.		TO STA.		
F.I.L.W.A. REG.		ILLINOIS PROJECT		

DATE	BY

FINAL SURVEY
NOTE BOOK NO. _____
DATE _____

DATE	BY

ORIGINAL SURVEY
NOTE BOOK NO. _____
DATE _____

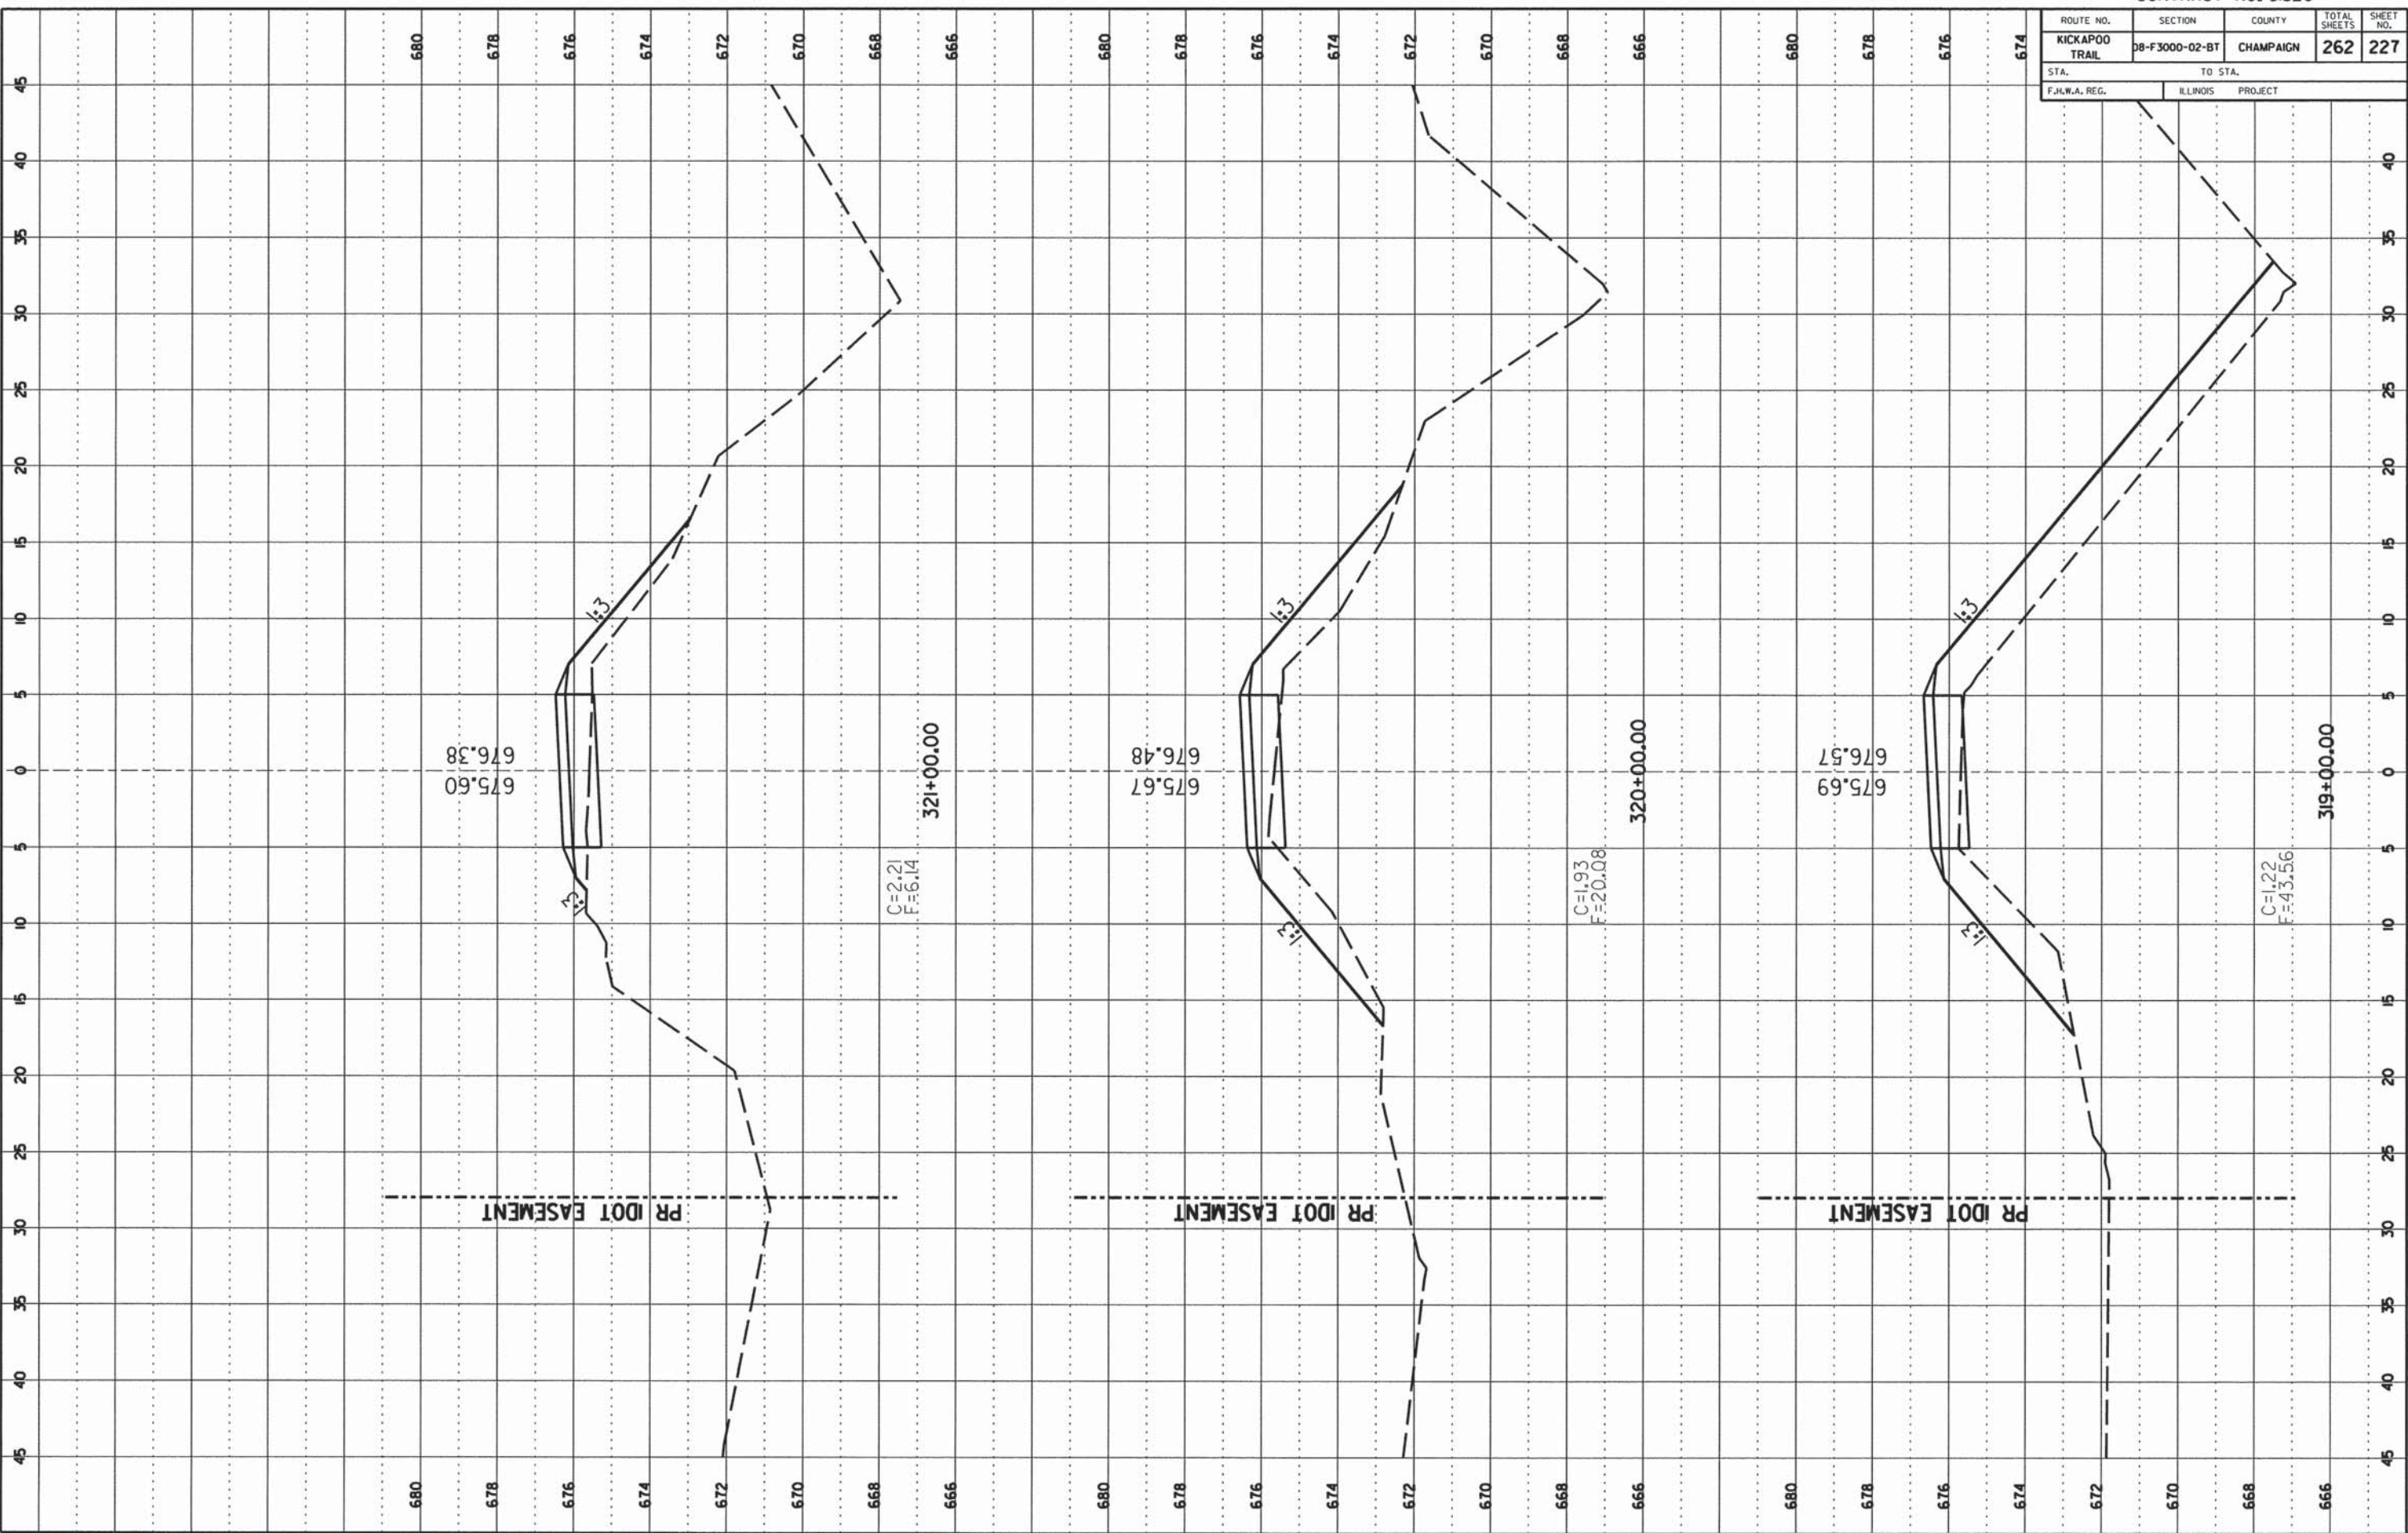


ROUTE NO.	SECTION	COUNTY	TOTAL SHEETS	SHEET NO.
KICKAPOO TRAIL	DB-F3000-02-BT	CHAMPAIGN	262	229
STA. TO STA.		ILLINOIS PROJECT		
F.I.L.W.A. REG.				

DATE	BY	SP

FINAL SURVEY
 NO. _____
 NOTE BOOK NO. _____
 AREA ACROSS _____

DATE	BY	SP

ORIGINAL SURVEY
 NO. _____
 NOTE BOOK NO. _____
 AREA ACROSS _____

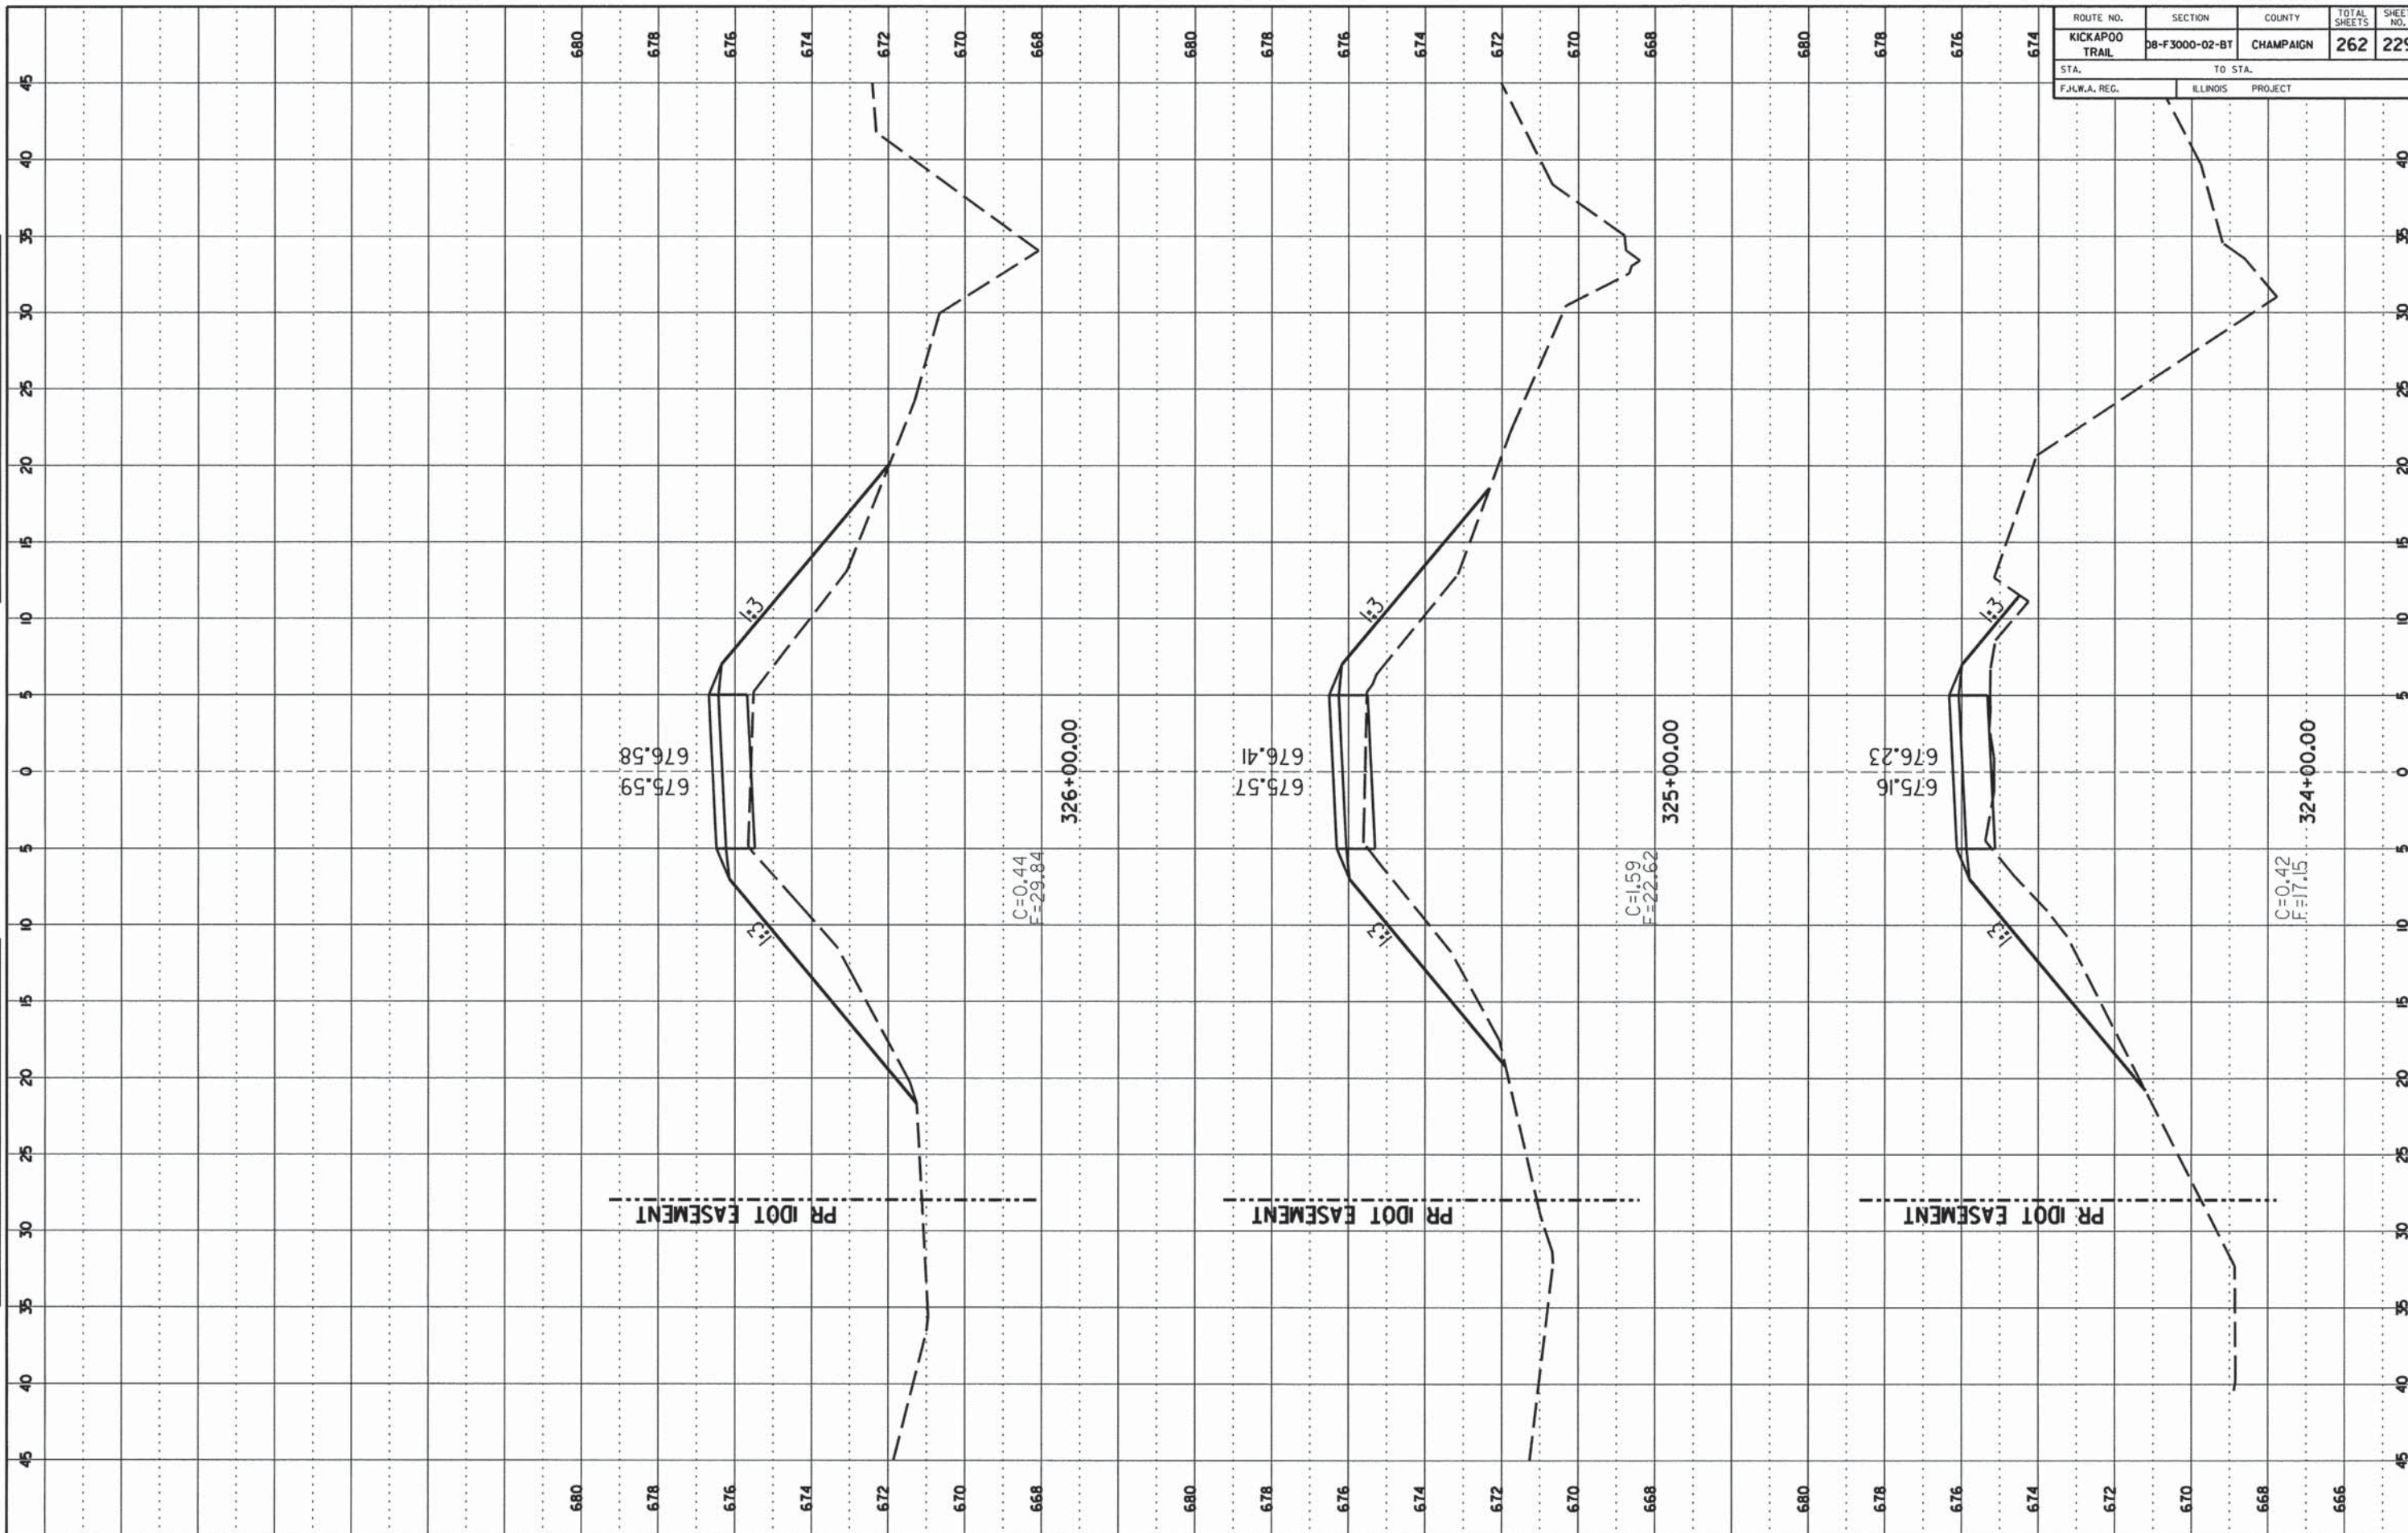


ROUTE NO.	SECTION	COUNTY	TOTAL SHEETS	SHEET NO.
KICKAPOO TRAIL	08-F3000-02-BT	CHAMPAIGN	262	230
STA.	TO STA.			
F.H.W.A. REG.	ILLINOIS	PROJECT		

FINAL SURVEY

DATE	
BY	
NO.	
AREAS CHECKED	
DATE	
BY	
NO.	
AREAS CHECKED	

ORIGINAL SURVEY

DATE	
BY	
NO.	
AREAS CHECKED	
DATE	
BY	
NO.	
AREAS CHECKED	

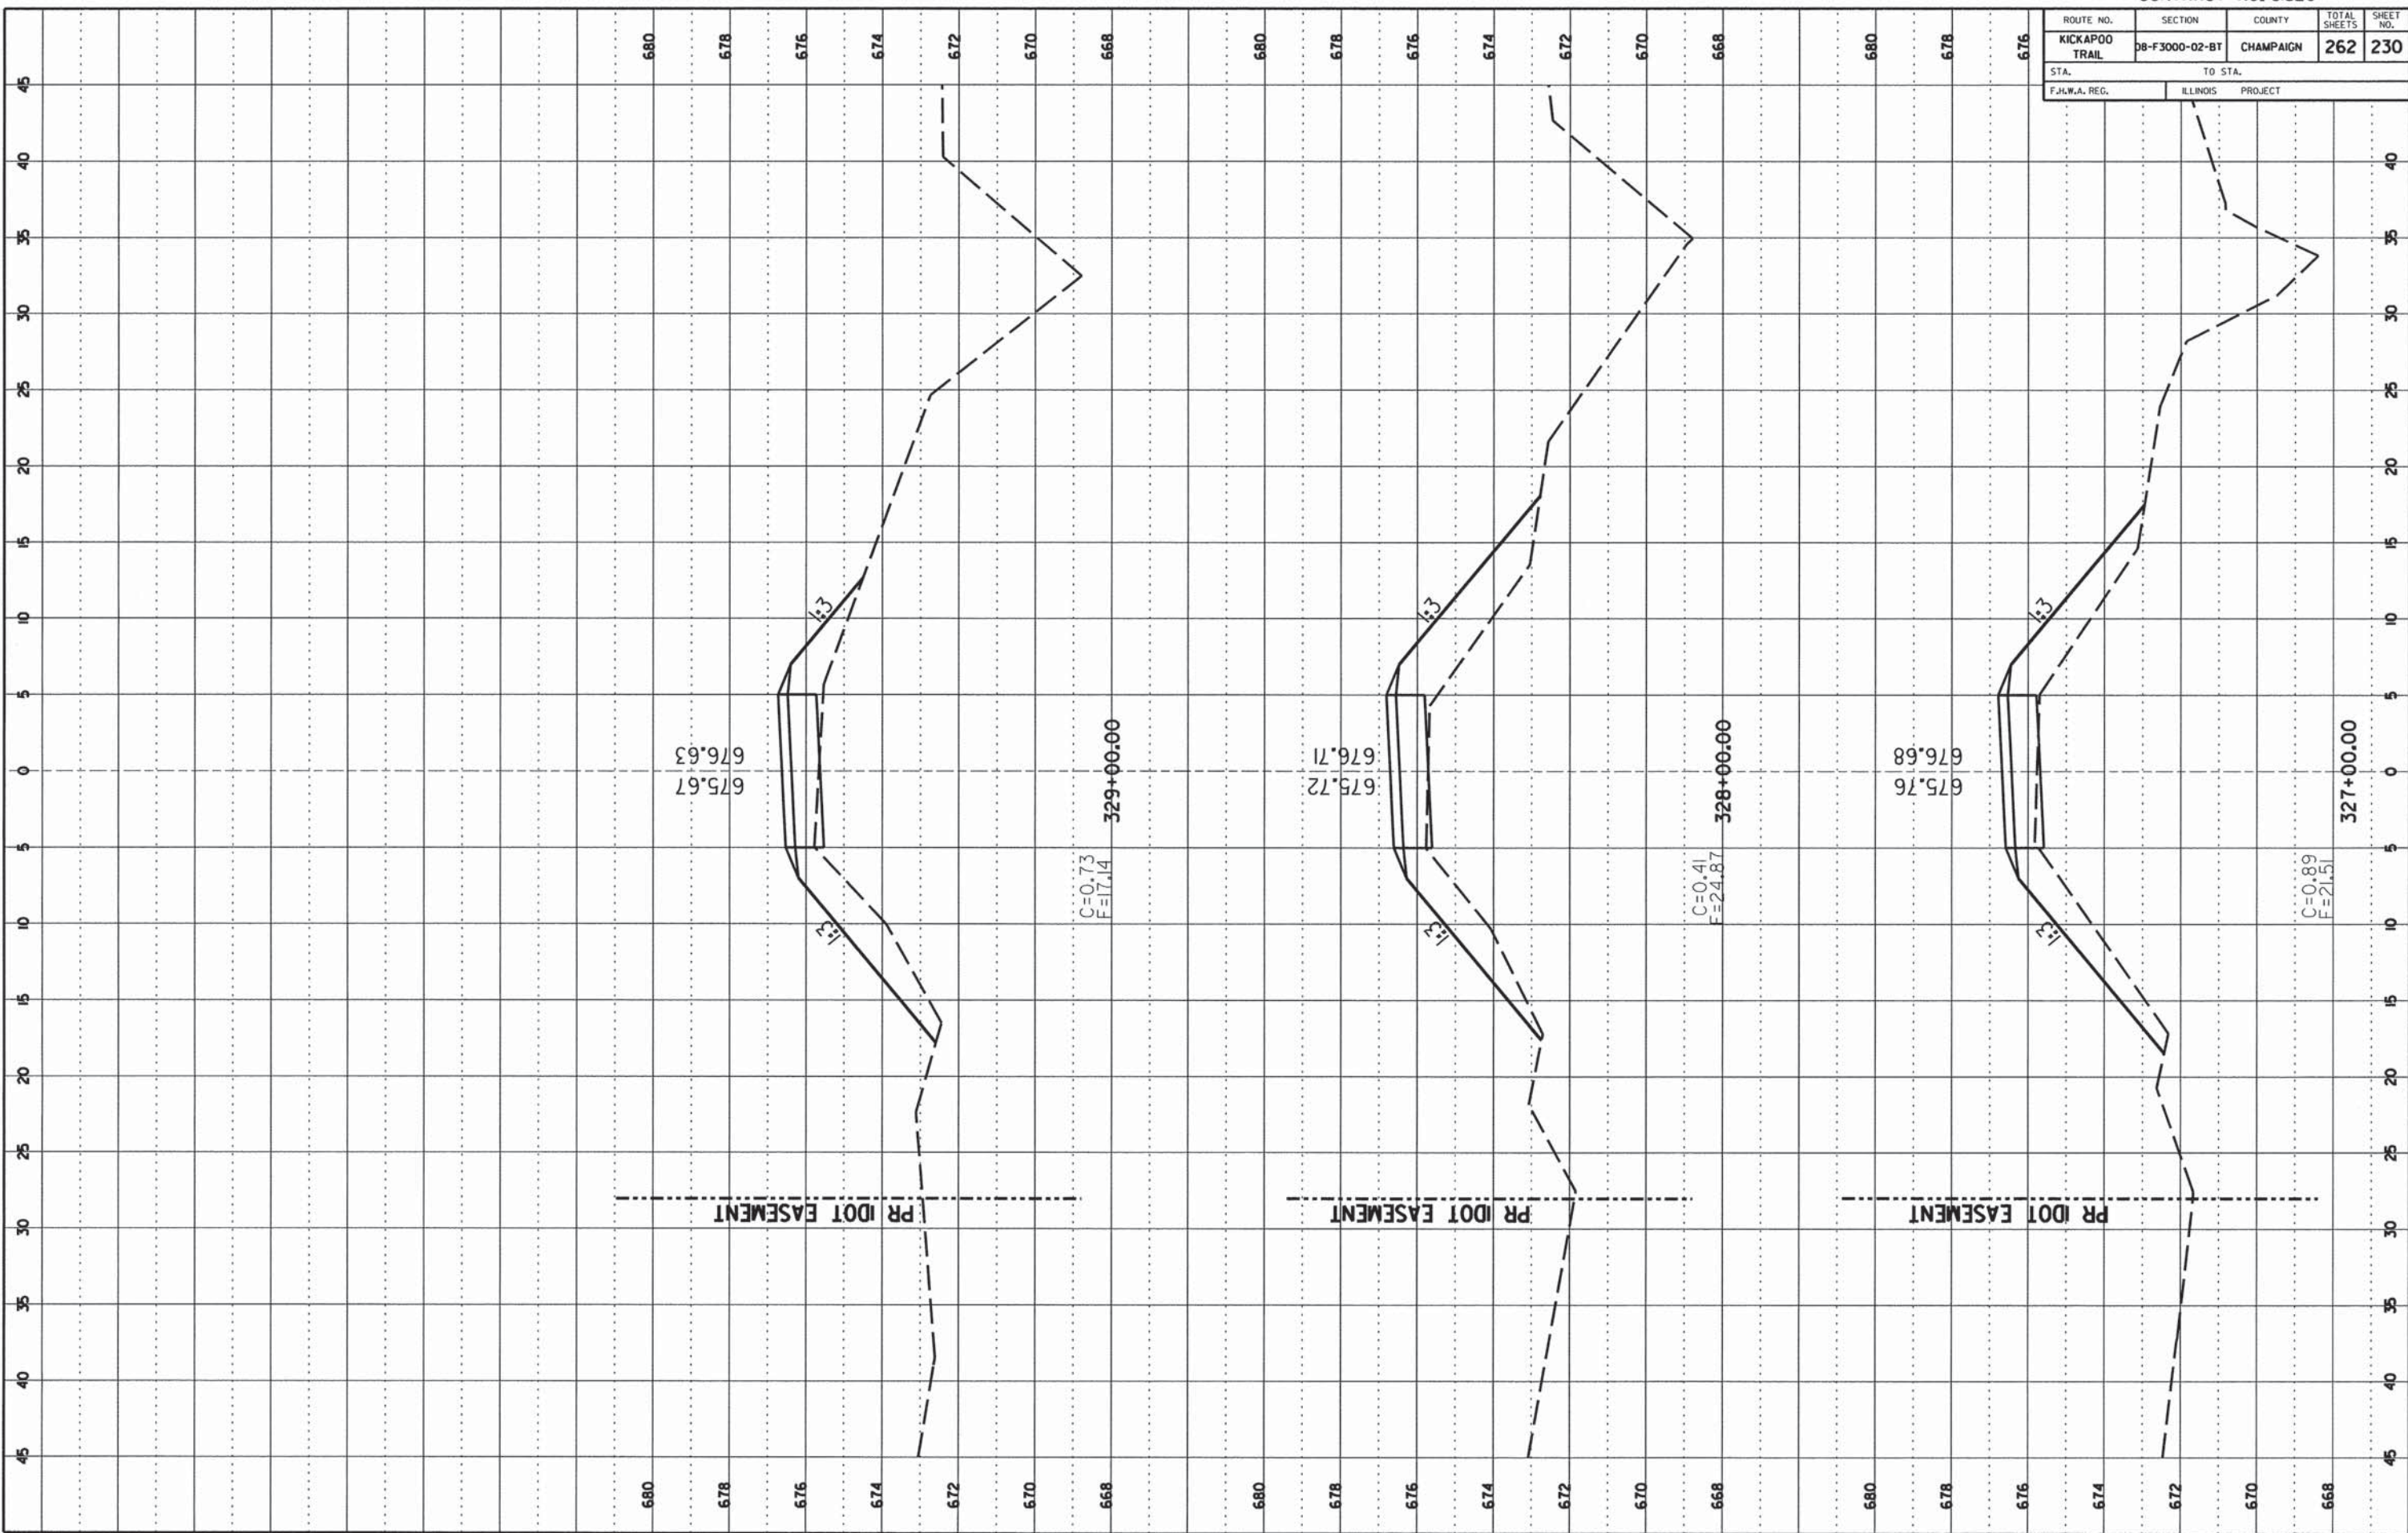

ROUTE NO.	SECTION	COUNTY	TOTAL SHEETS	SHEET NO.
KICKAPOO TRAIL	08-F3000-02-BT	CHAMPAIGN	262	234
STA.	TO STA.			
F.H.W.A. REG.	ILLINOIS	PROJECT		

FINAL SURVEY

NO. _____

DATE _____

BY _____

PROJECT _____

PLATTED _____

INSTRUMENT _____

DATE _____

NO. _____

DATE _____

BY _____

PROJECT _____

PLATTED _____

INSTRUMENT _____

DATE _____

NO. _____

DATE _____

BY _____

PROJECT _____

PLATTED _____

INSTRUMENT _____

DATE _____

NO. _____

ORIGINAL SURVEY

NO. _____

DATE _____

BY _____

PROJECT _____

PLATTED _____

INSTRUMENT _____

DATE _____

NO. _____

DATE _____

BY _____

PROJECT _____

PLATTED _____

INSTRUMENT _____

DATE _____

NO. _____

DATE _____

BY _____


PROJECT _____

PLATTED _____

INSTRUMENT _____

DATE _____

NO. _____

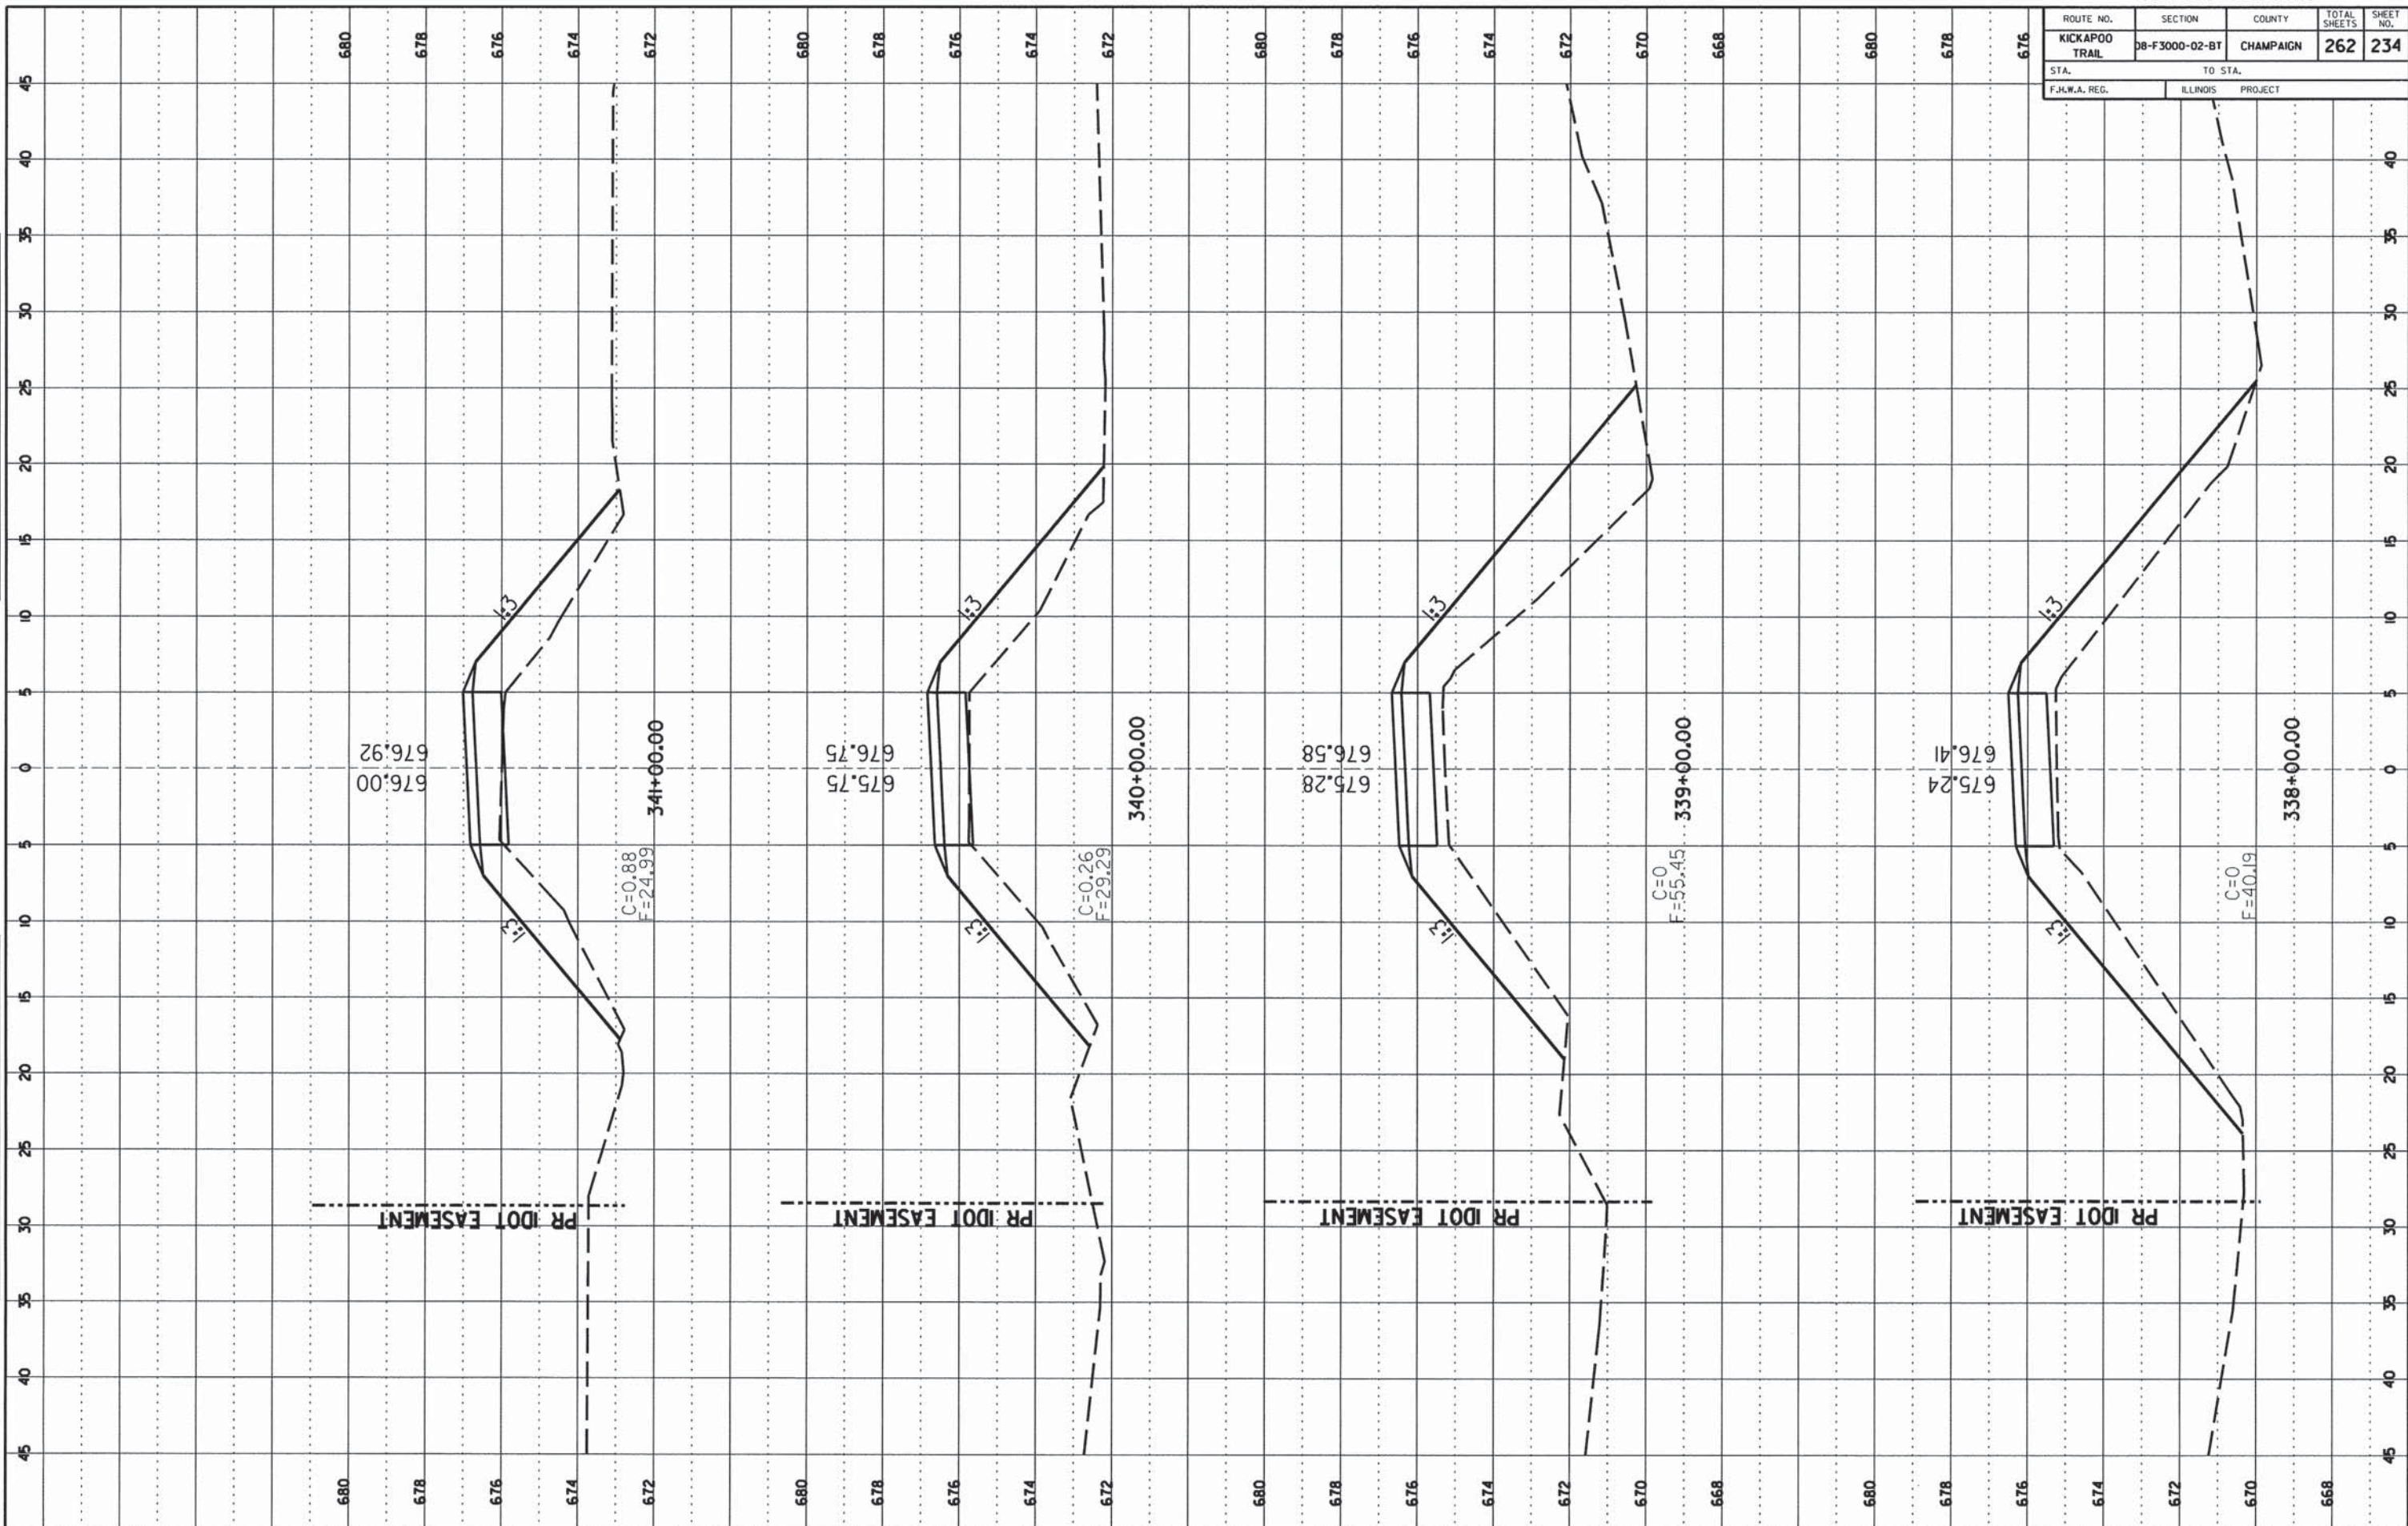

ROUTE NO.	SECTION	COUNTY	TOTAL SHEETS	SHEET NO.
KICKAPOO TRAIL	DB-F3000-02-BT	CHAMPAIGN	262	235
STA. TO STA.		ILLINOIS PROJECT		
F.H.W.A. REG.				

FINAL SURVEY


DATE: _____ BY: _____

NO. _____

ORIGINAL SURVEY

DATE: _____ BY: _____


NO. _____

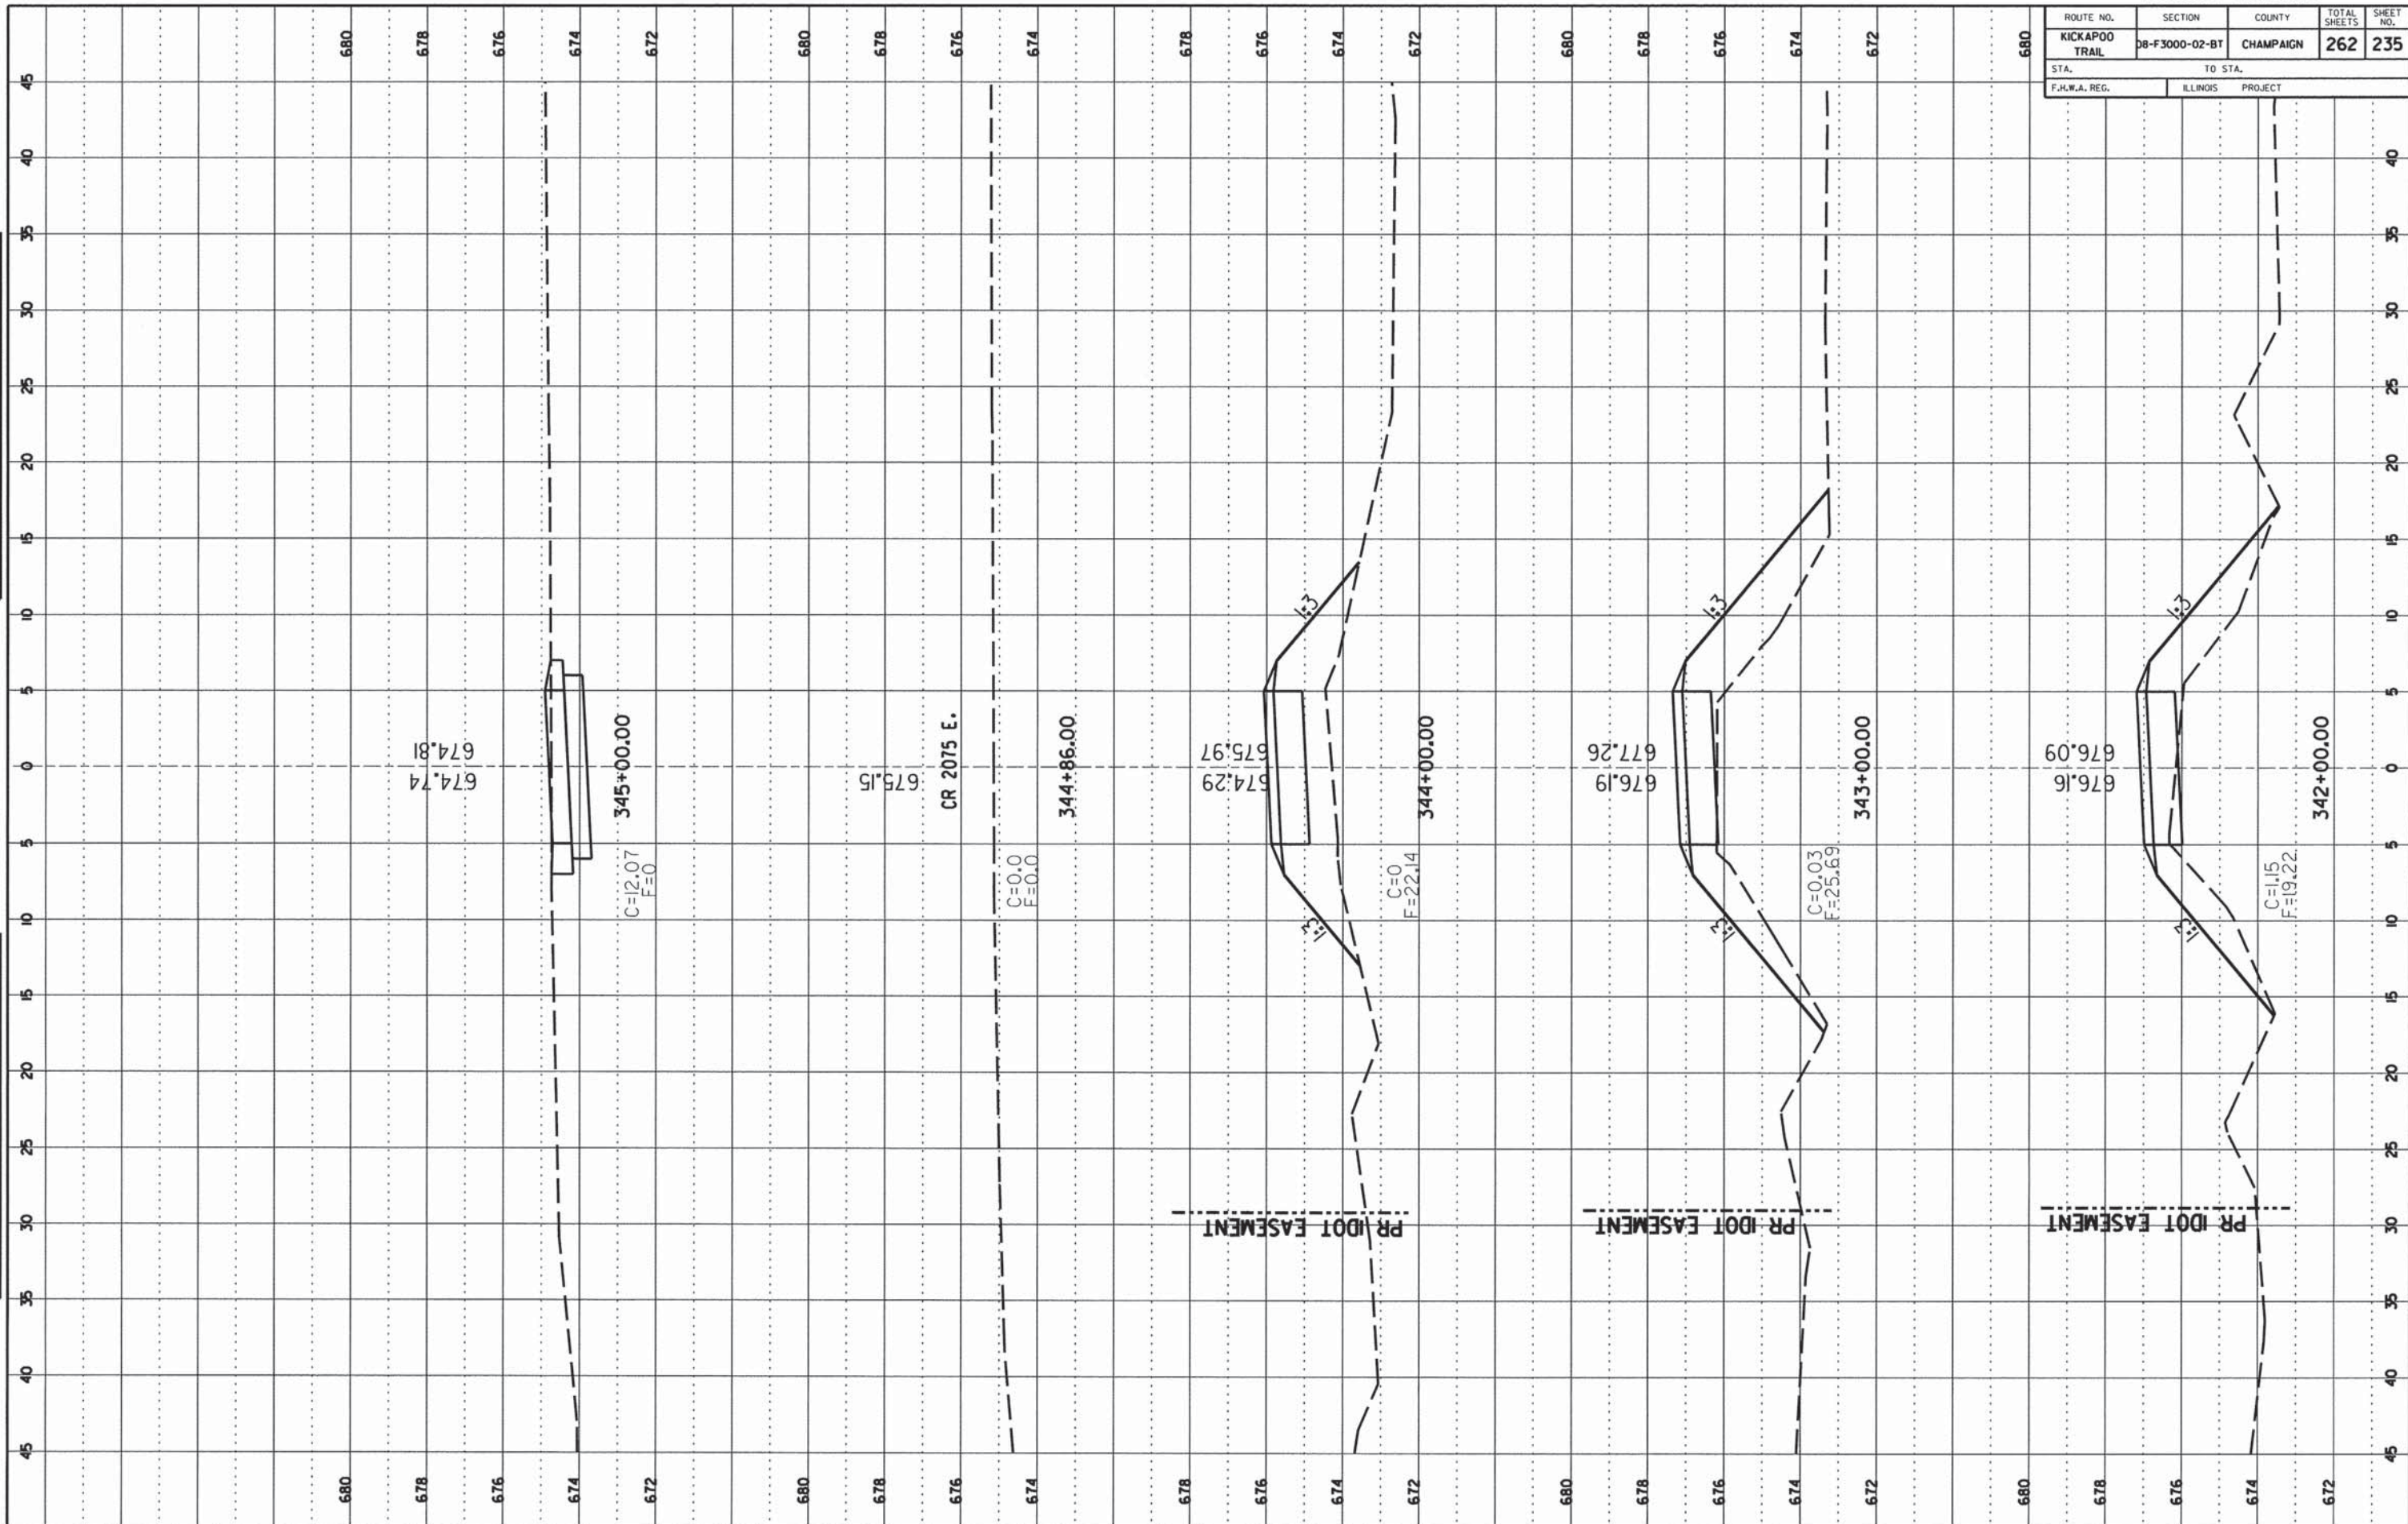

ROUTE NO.	SECTION	COUNTY	TOTAL SHEETS	SHEET NO.
KICKAPOO TRAIL	08-F3000-02-BT	CHAMPAIGN	262	236
STA.		TO STA.		
F.H.W.A. REG.		ILLINOIS PROJECT		

FINAL SURVEY
 NO. _____
 DATE _____

ORIGINAL SURVEY
 NO. _____
 DATE _____

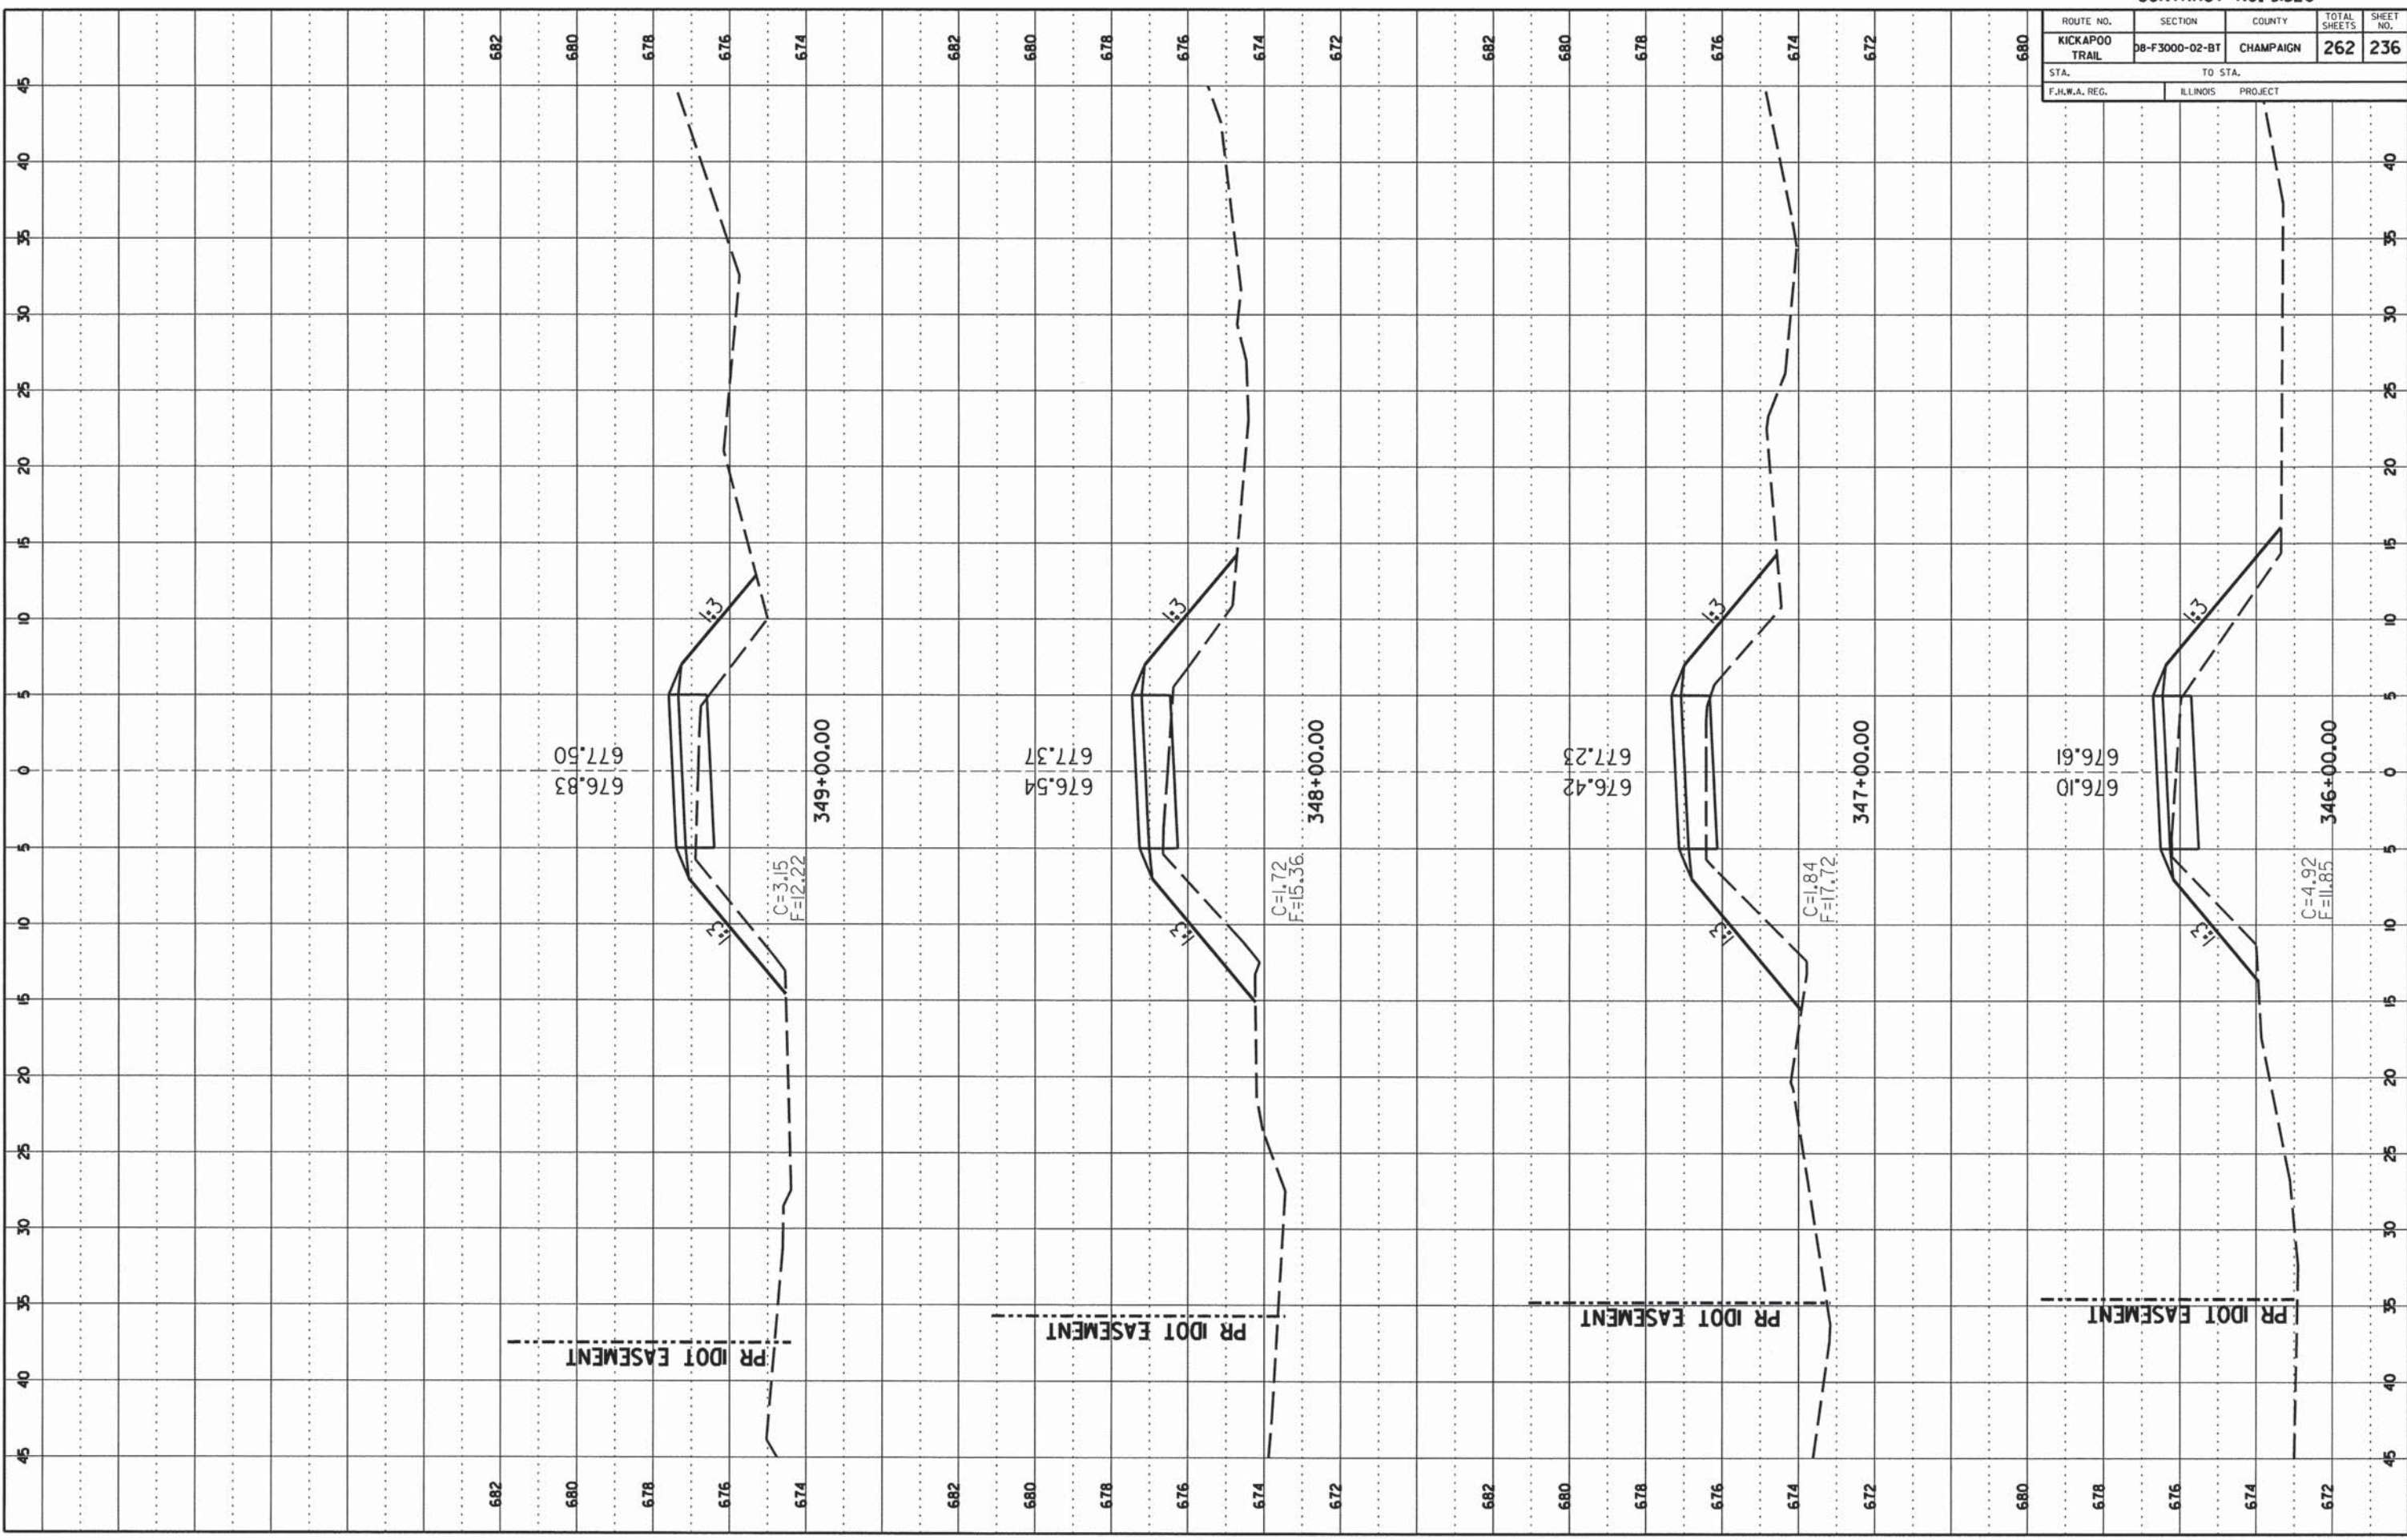

ROUTE NO.	SECTION	COUNTY	TOTAL SHEETS	SHEET NO.
KICKAPOO TRAIL	08-F3000-02-B1	CHAMPAIGN	262	237
STA.		TO STA.		
F.H.W.A. REG.		ILLINOIS PROJECT		

FINAL SURVEY

DATE: _____ BY: _____

NO. _____


SPICER
PASTER
TRIMM
LARK

ORIGINAL SURVEY

DATE: _____ BY: _____

NO. _____

SPICER
PASTER
TRIMM
LARK

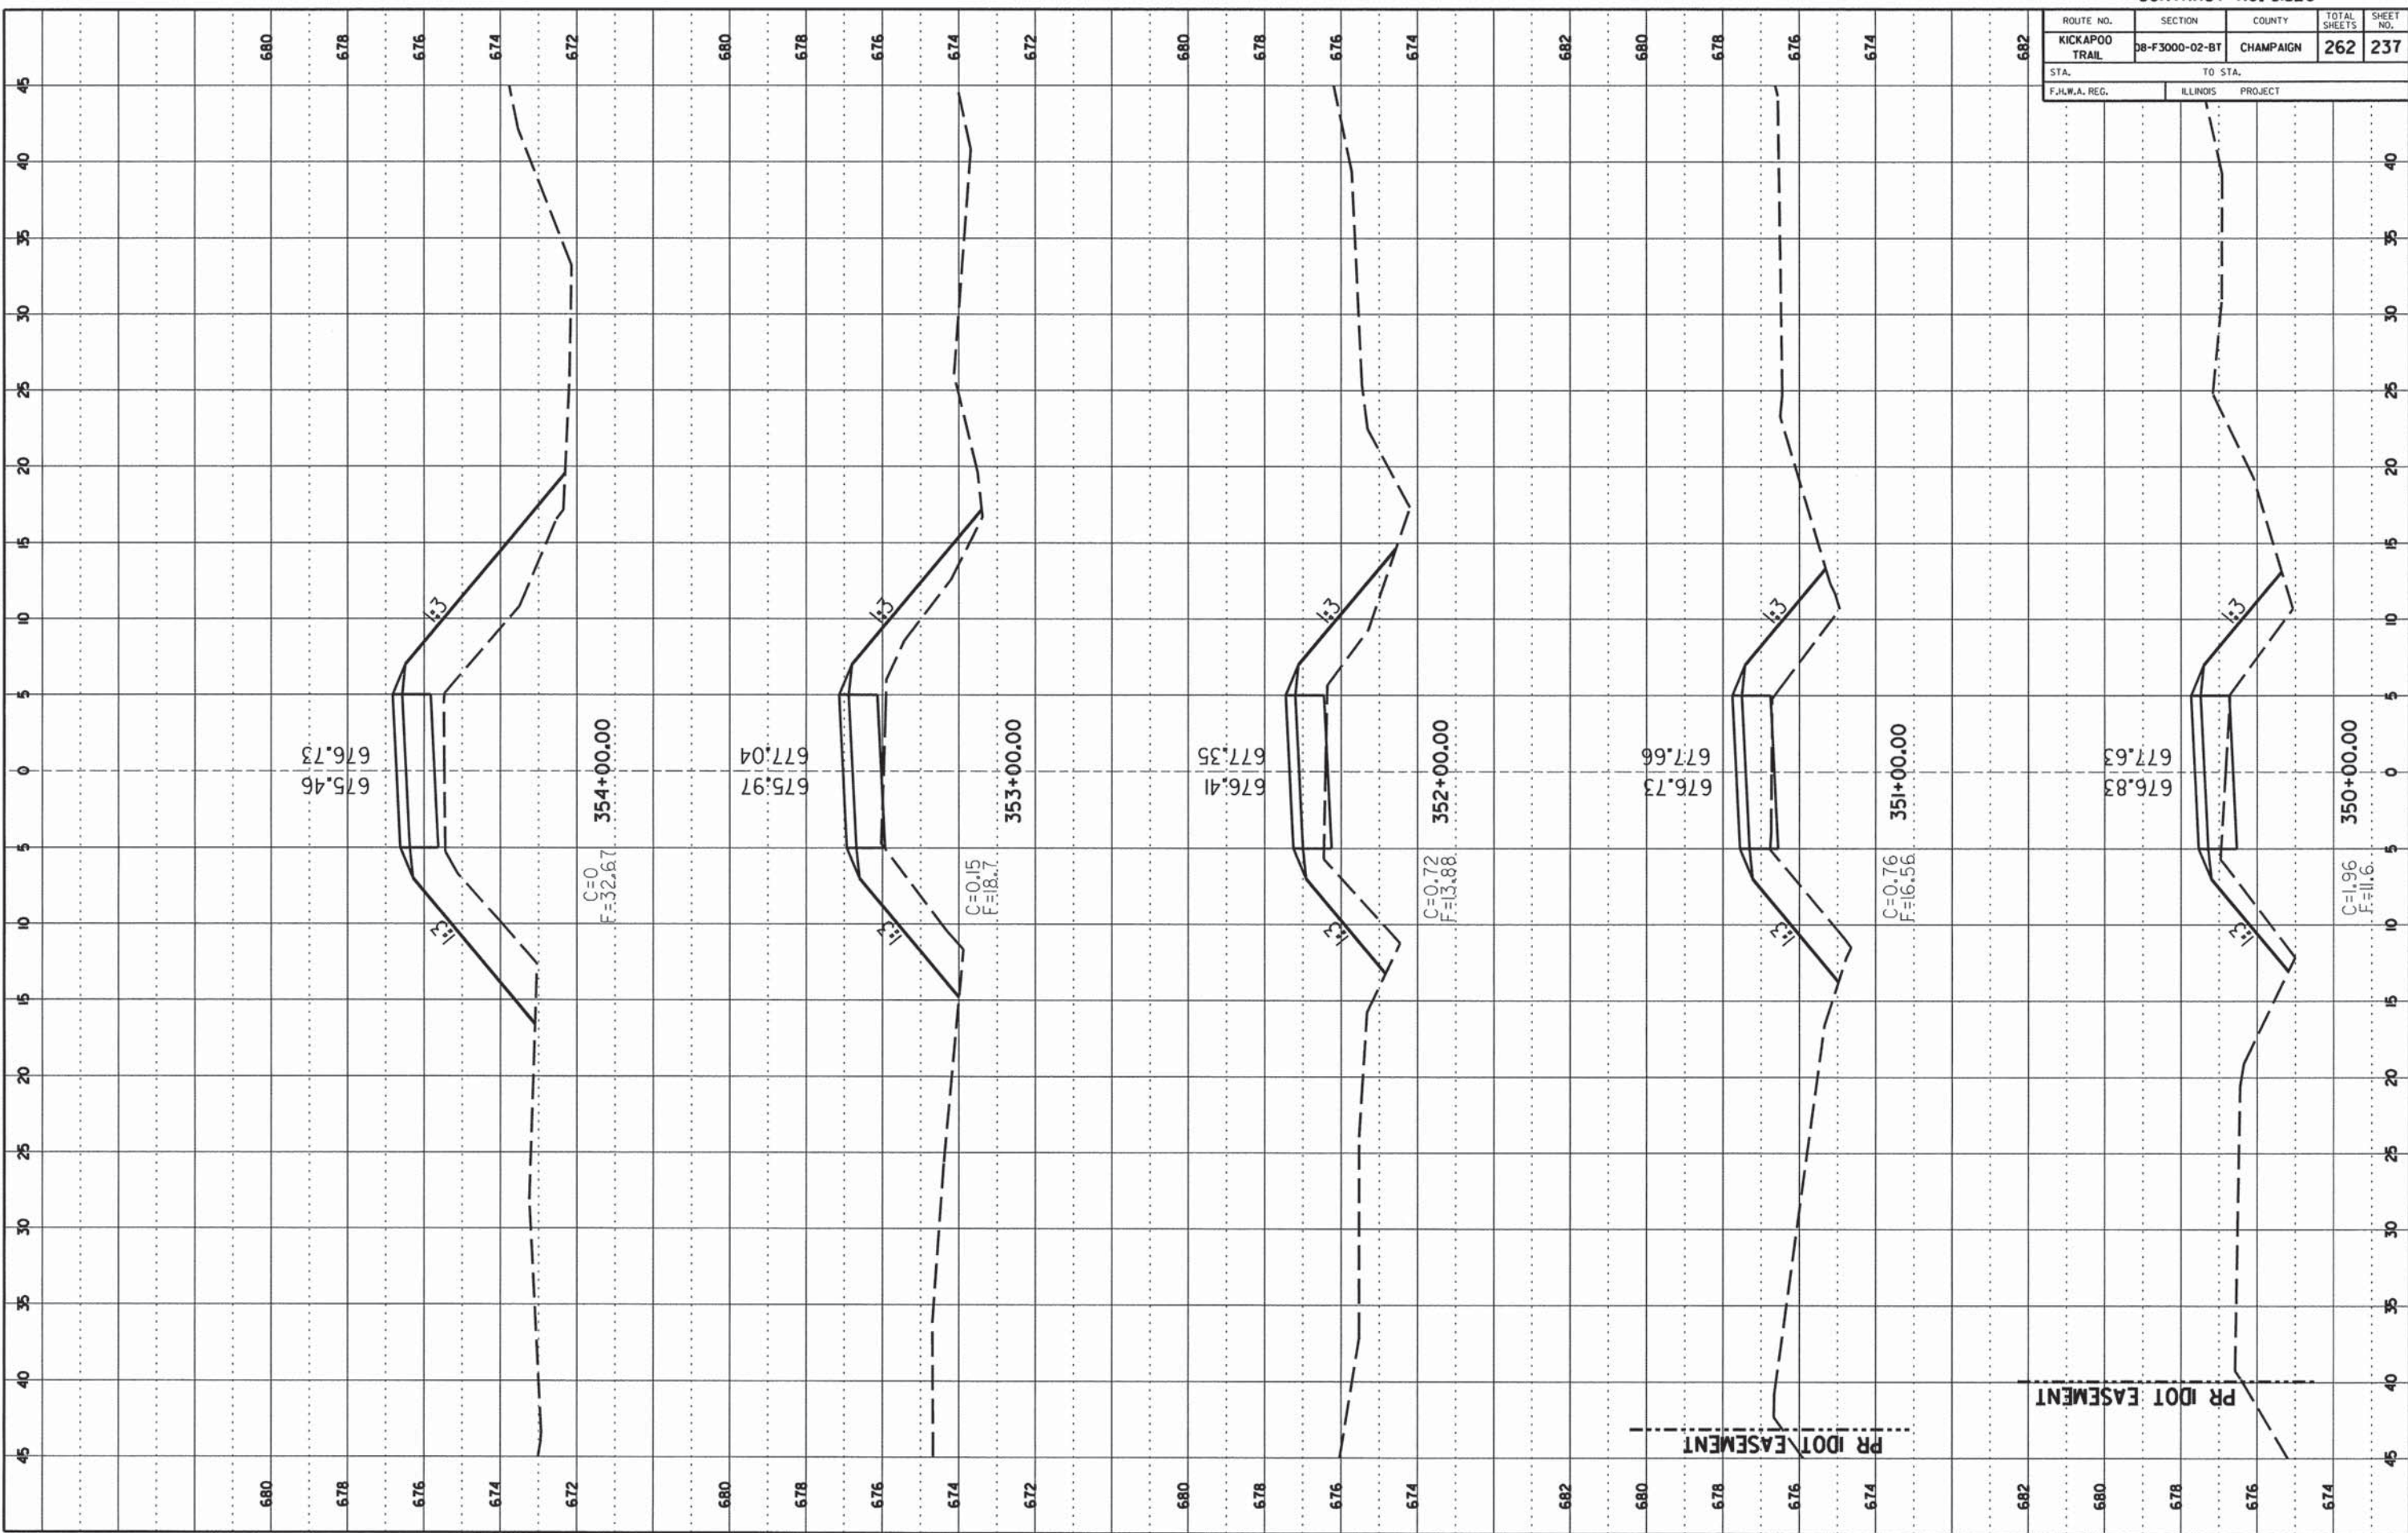

ROUTE NO.	SECTION	COUNTY	TOTAL SHEETS	SHEET NO.
KICKAPOO TRAIL	08-F3000-02-BT	CHAMPAIGN	262	239
STA. F.H.W.A. REG.		TO STA. ILLINOIS PROJECT		

FINAL SURVEY

DATE: _____

NO. _____

DATE: _____

NO. _____


ORIGINAL SURVEY

DATE: _____

NO. _____

DATE: _____

NO. _____

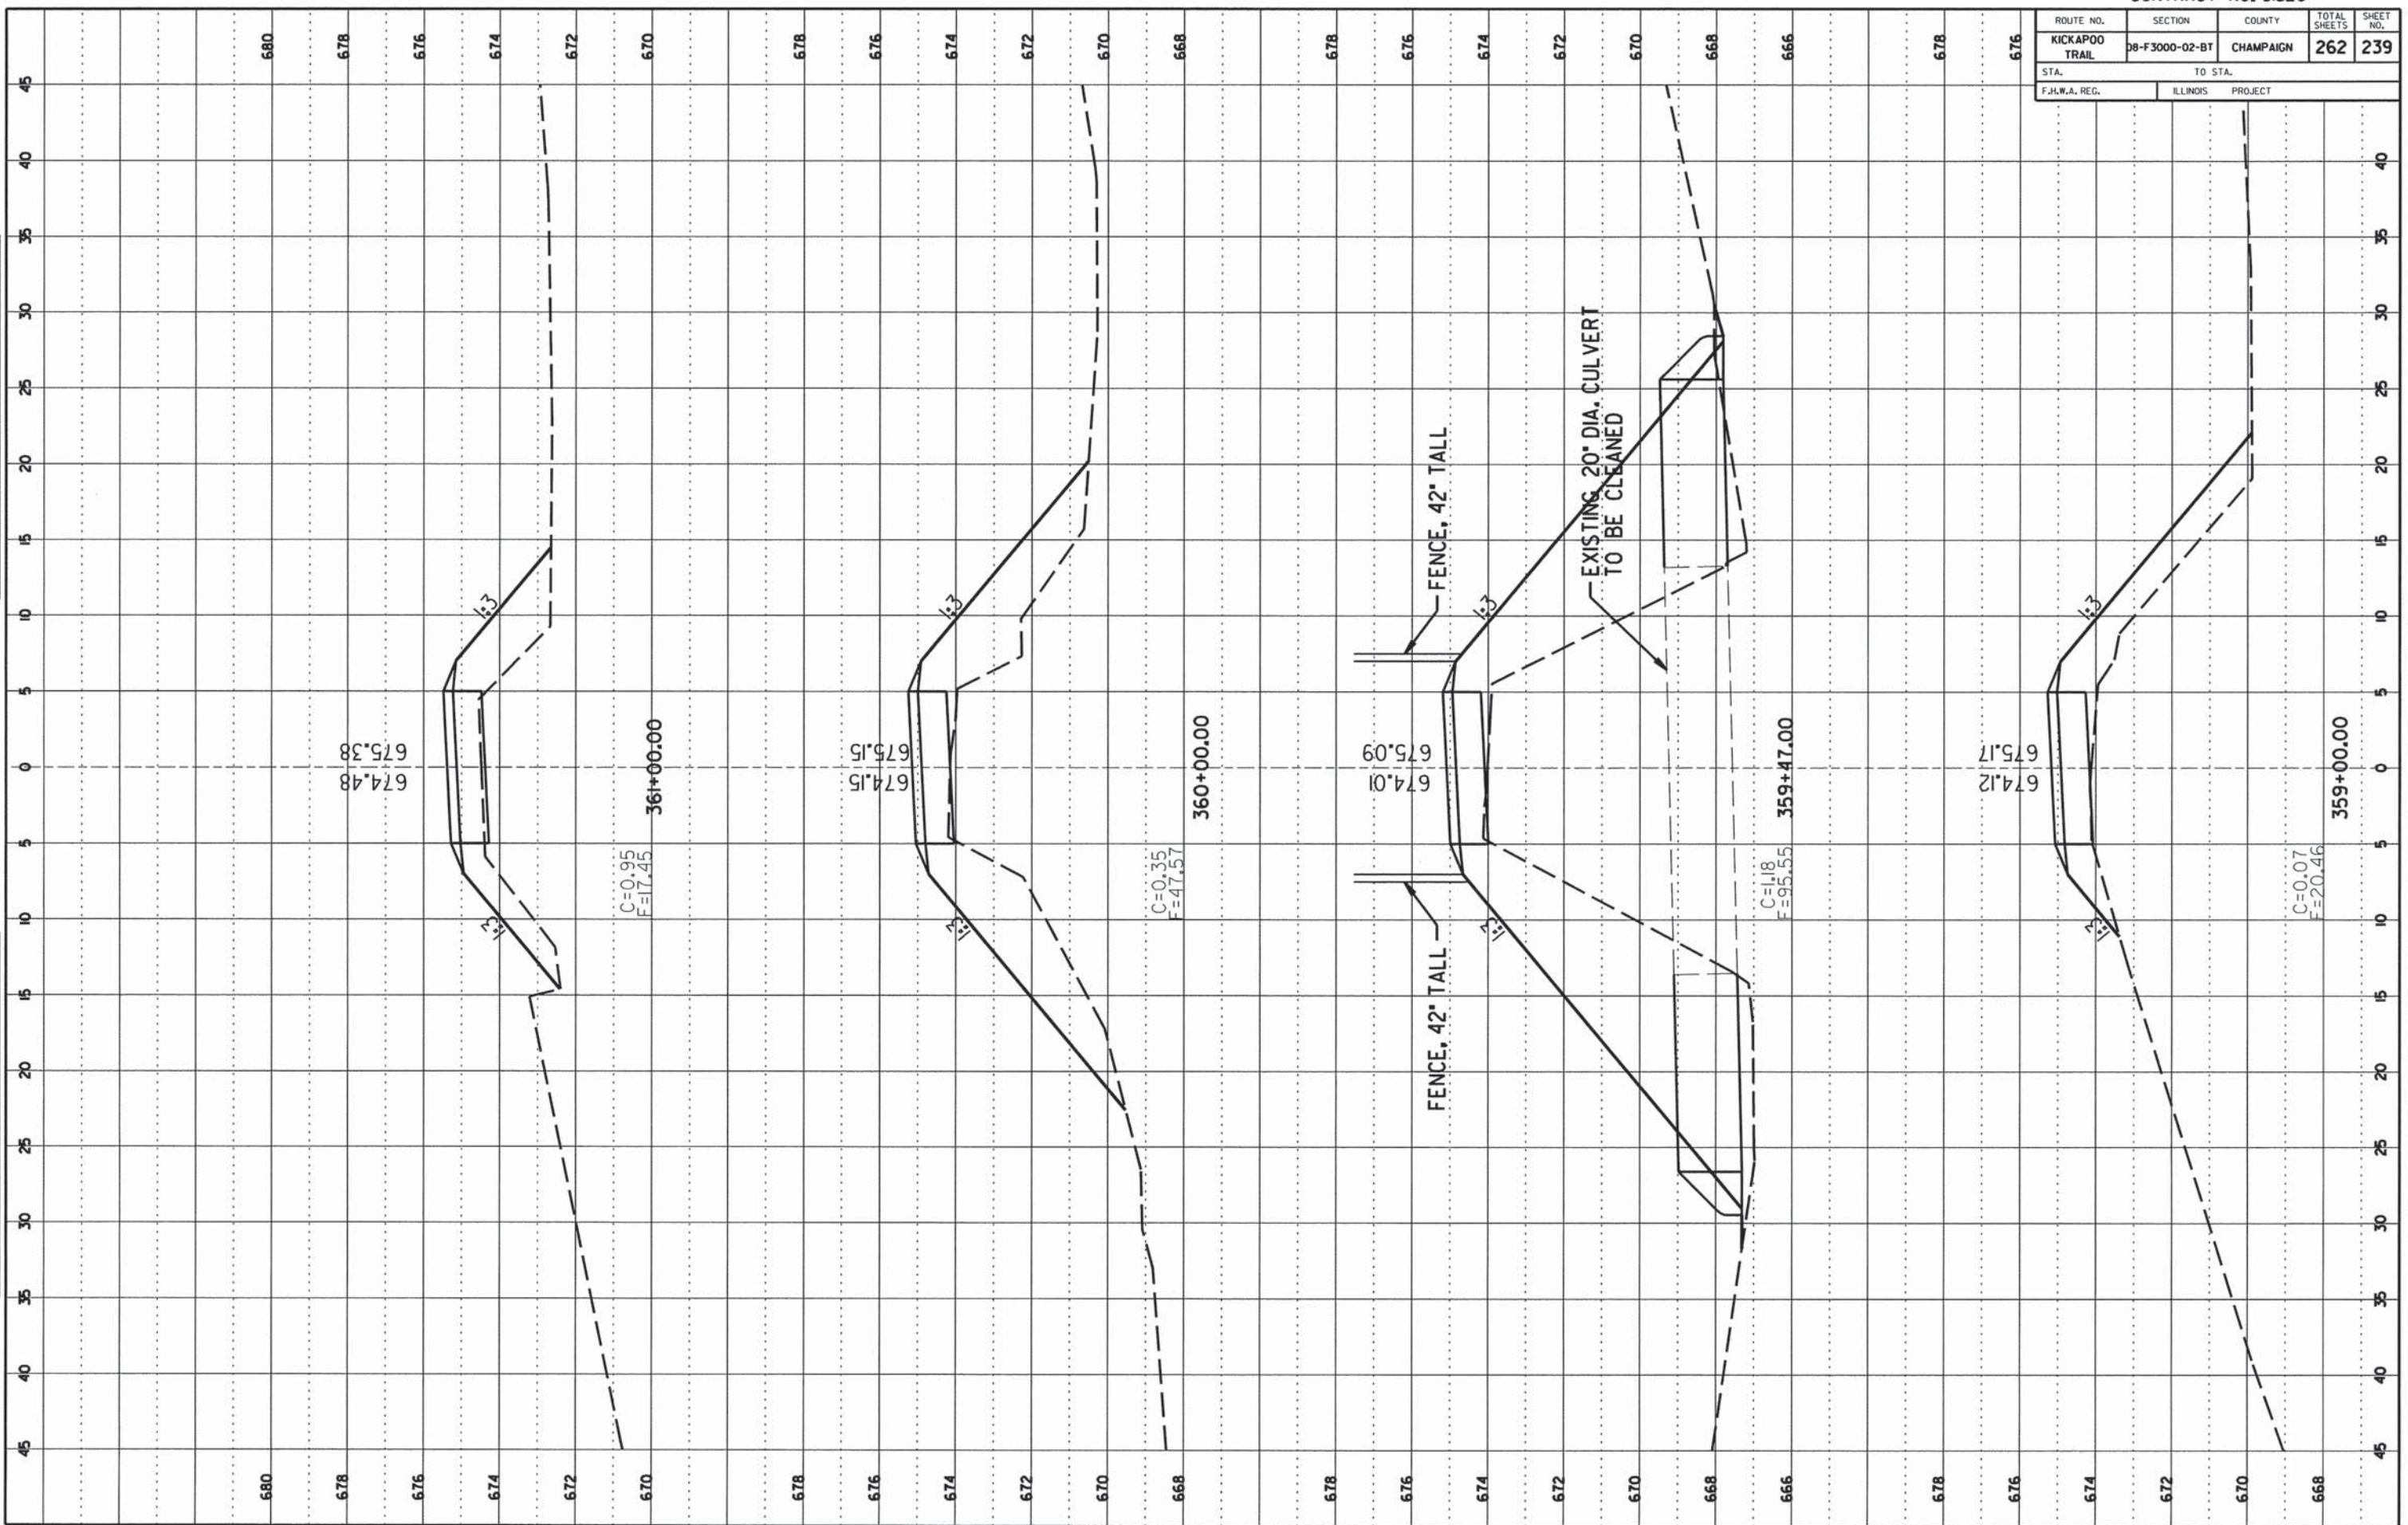

ROUTE NO.	SECTION	COUNTY	TOTAL SHEETS	SHEET NO.
KICKAPOO TRAIL	08-F3000-02-BT	CHAMPAIGN	262	240
STA.		TO STA.		
F.H.W.A. REG.		ILLINOIS PROJECT		

FINAL SURVEY

DATE: _____

BY: _____

PROJECT: _____

PLANT: _____

NOTE BOOK NO.: _____

TABLES ORDER: _____

ORIGINAL SURVEY

DATE: _____


BY: _____

PROJECT: _____

PLANT: _____

NOTE BOOK NO.: _____

TABLES ORDER: _____

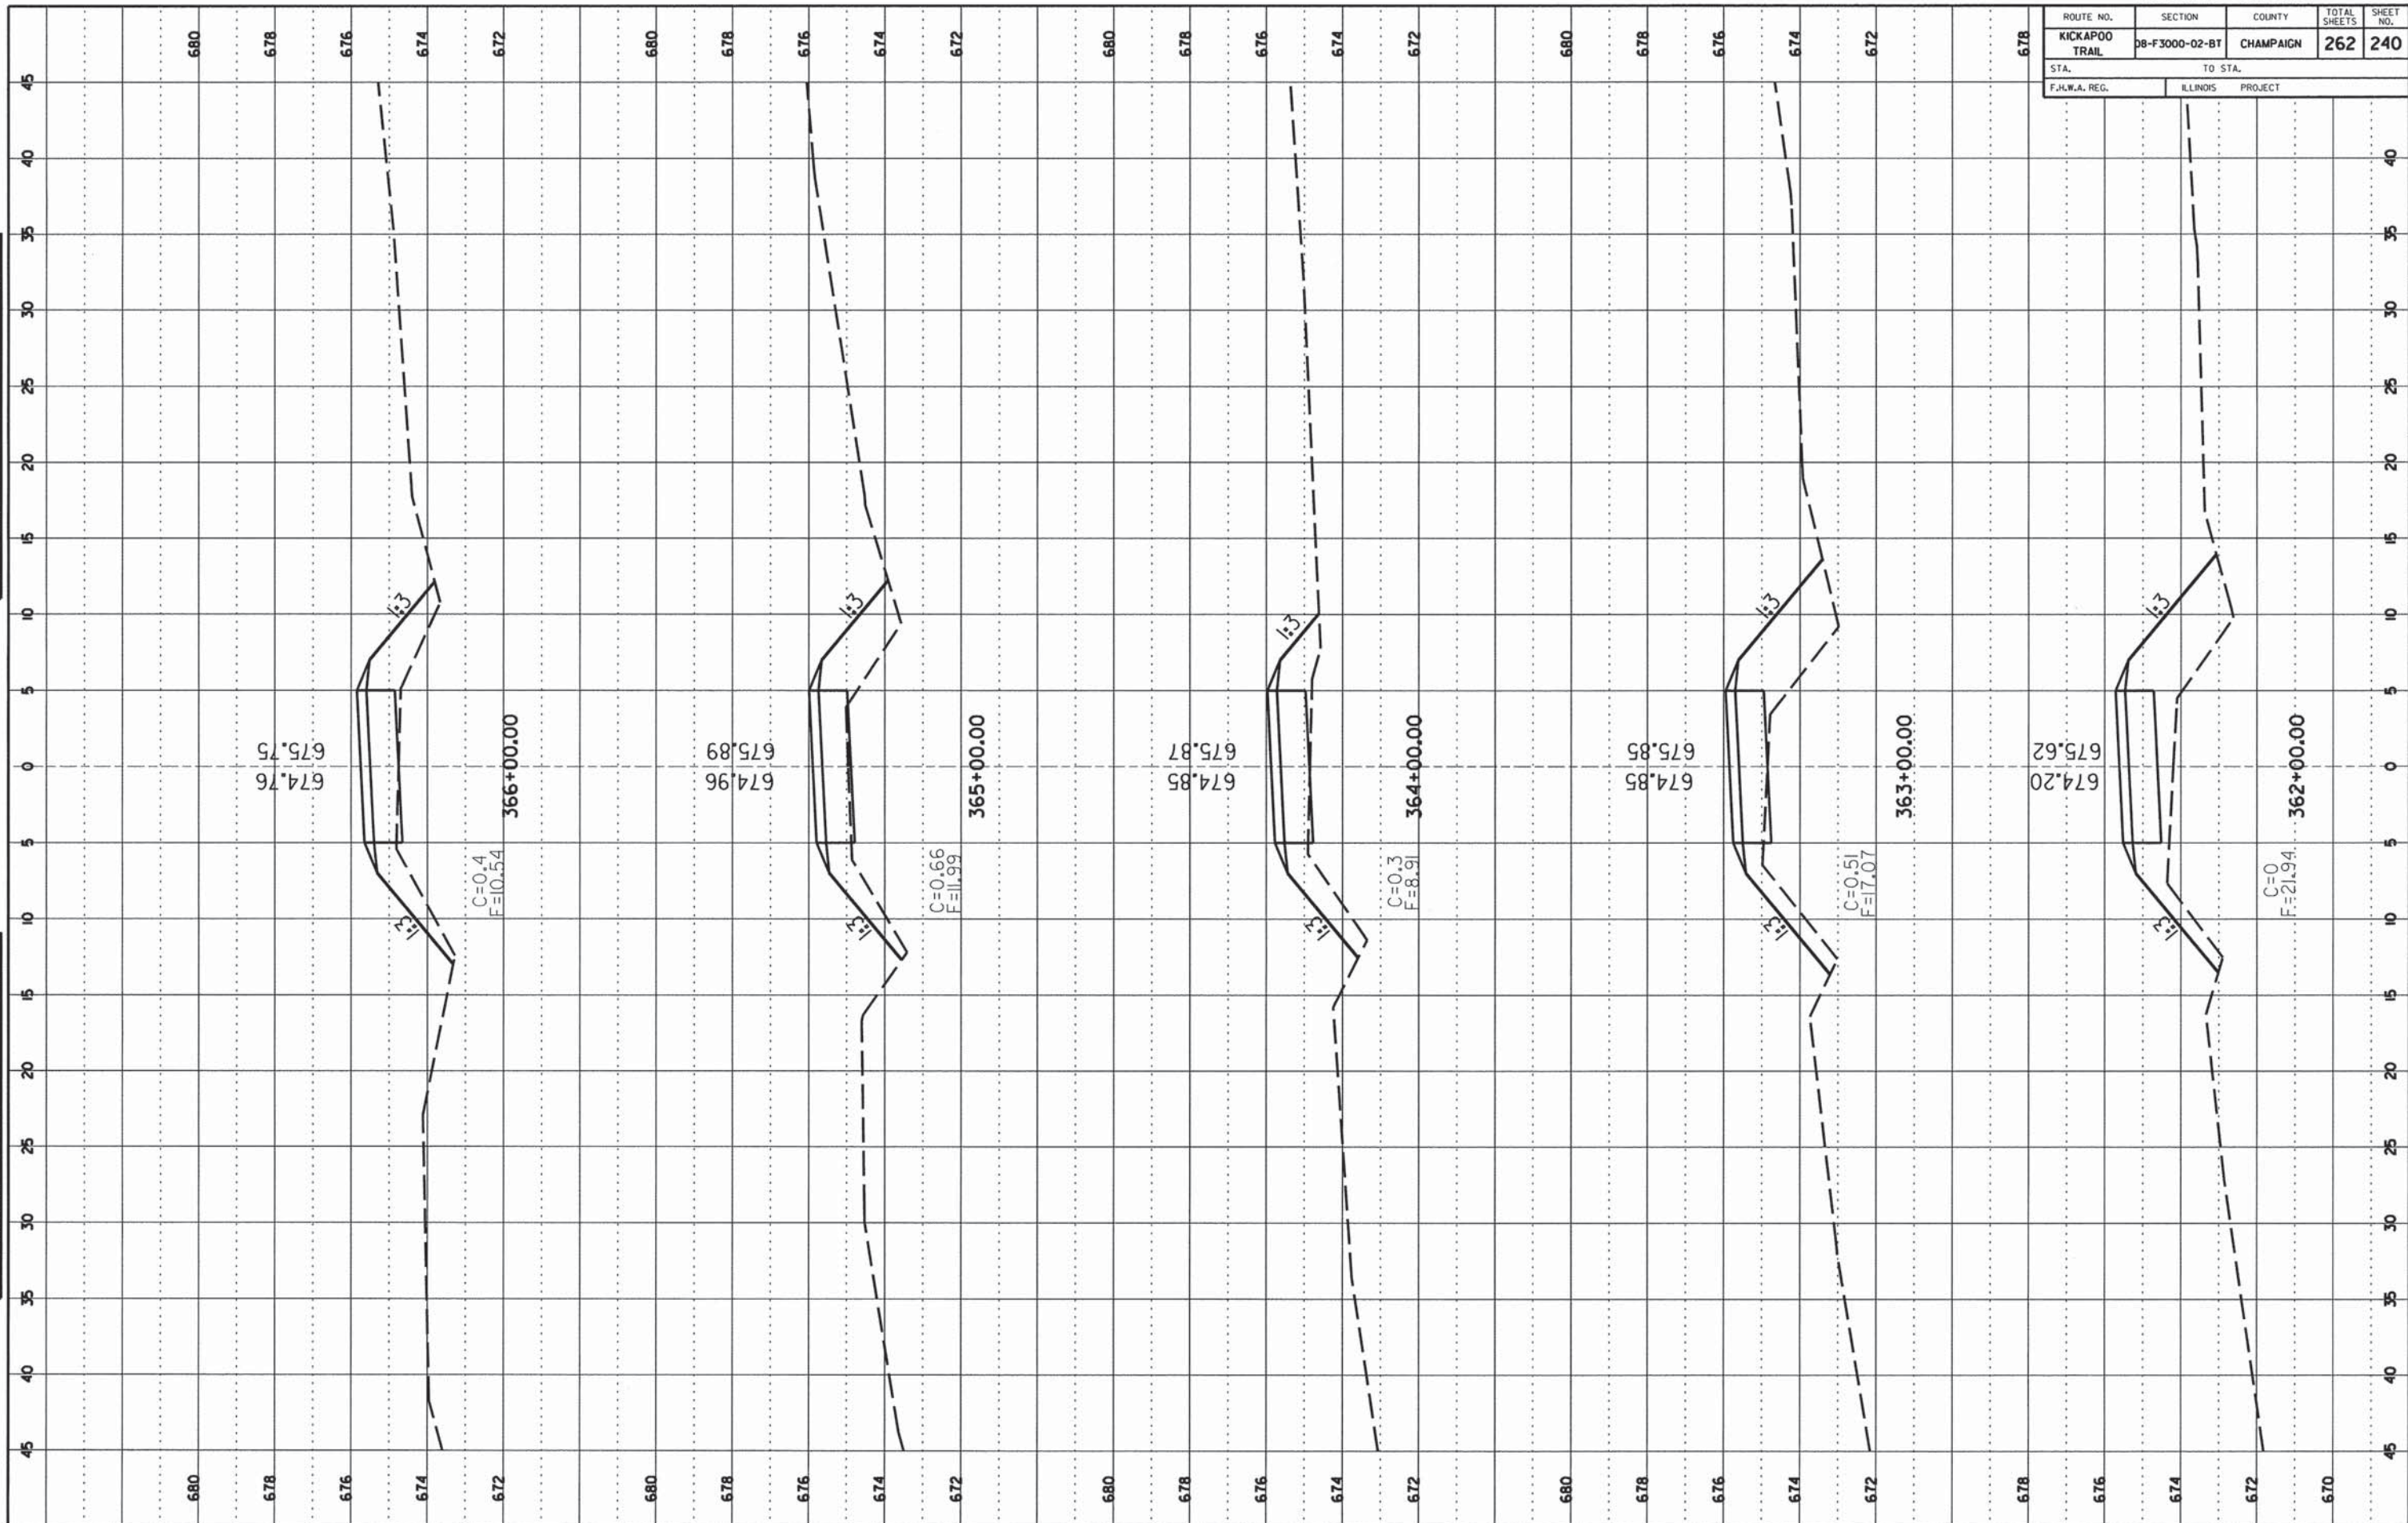

ROUTE NO.	SECTION	COUNTY	TOTAL SHEETS	SHEET NO.
KICKAPOO TRAIL	08-F3000-02-BT	CHAMPAIGN	262	241
STA. F.H.W.A. REG.		TO STA. ILLINOIS PROJECT		

FINAL SURVEY

DATE: _____ BY: _____

NO. _____

NOTE BOOK NO. _____

DATE: _____ BY: _____

NO. _____

NOTE BOOK NO. _____

ORIGINAL SURVEY

DATE: _____ BY: _____


NO. _____

NOTE BOOK NO. _____

DATE: _____ BY: _____

NO. _____

NOTE BOOK NO. _____

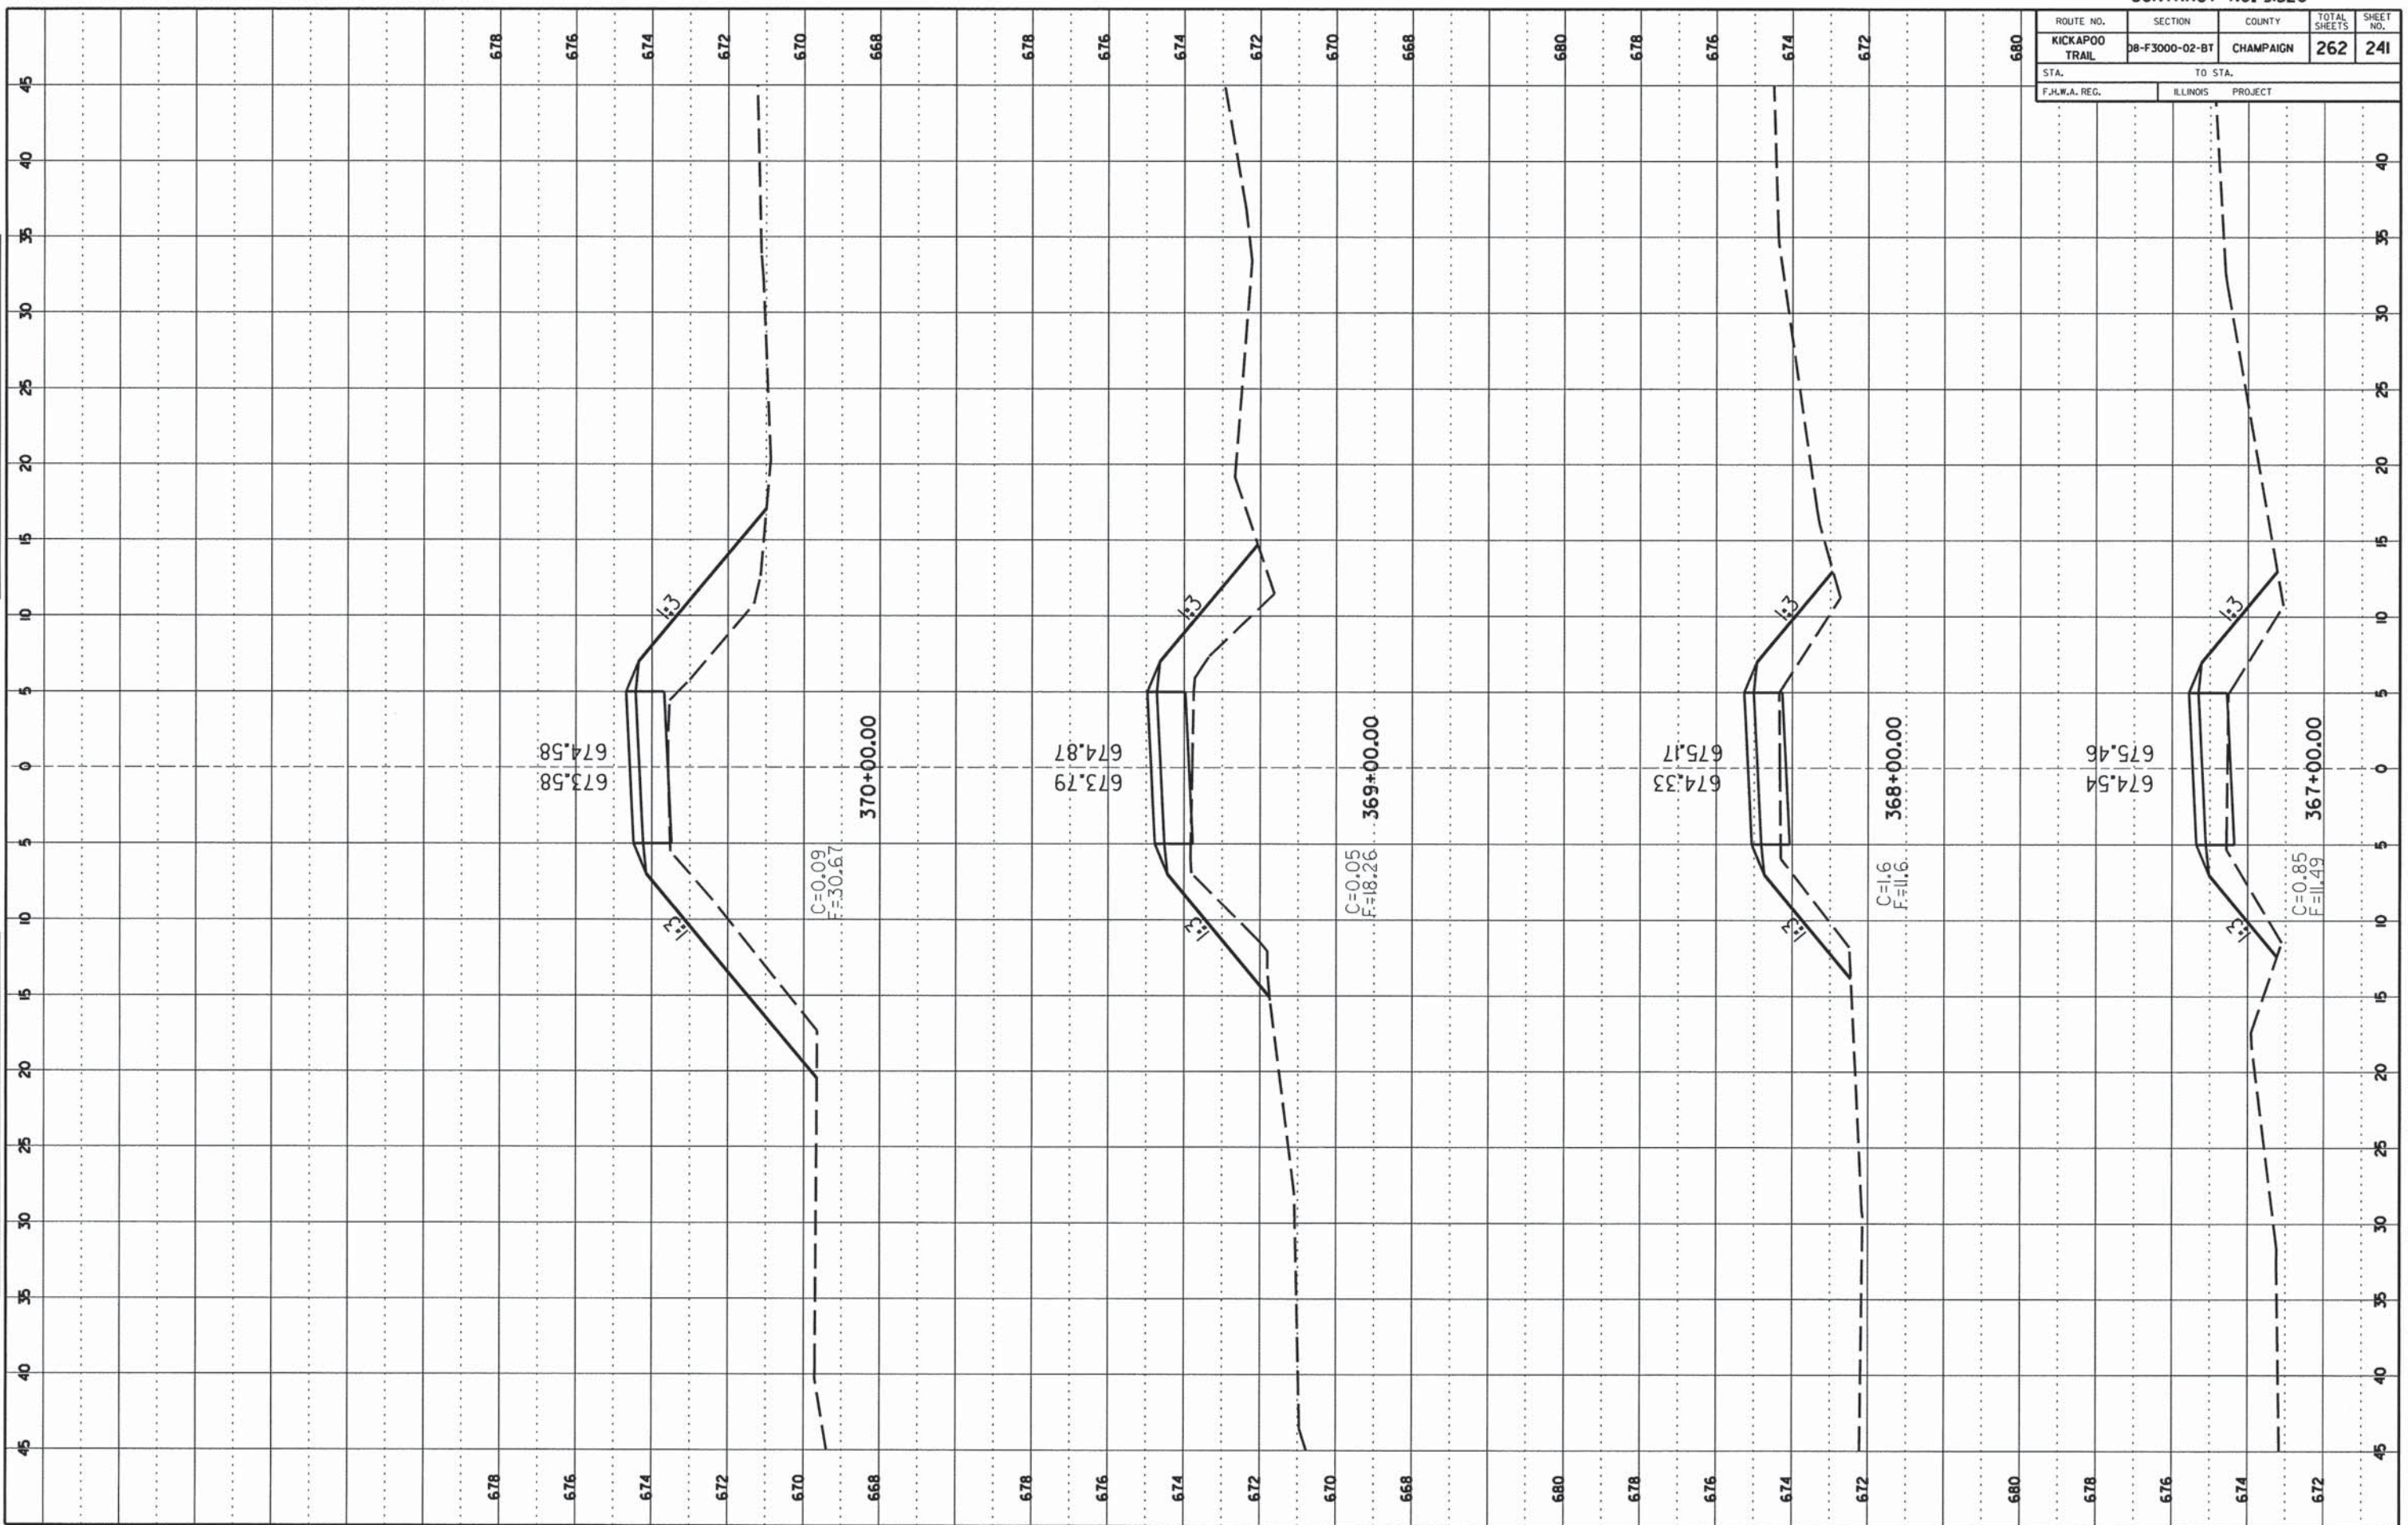

ROUTE NO.	SECTION	COUNTY	TOTAL SHEETS	SHEET NO.
KICKAPOO TRAIL	DB-F3000-02-BT	CHAMPAIGN	262	242
STA. F.H.W.A. REG.		TO STA. ILLINOIS PROJECT		

FINAL SURVEY

DATE: _____

BY: _____

NO. _____

DATE: _____

BY: _____

NO. _____

ORIGINAL SURVEY

DATE: _____


BY: _____

NO. _____

DATE: _____

BY: _____

NO. _____

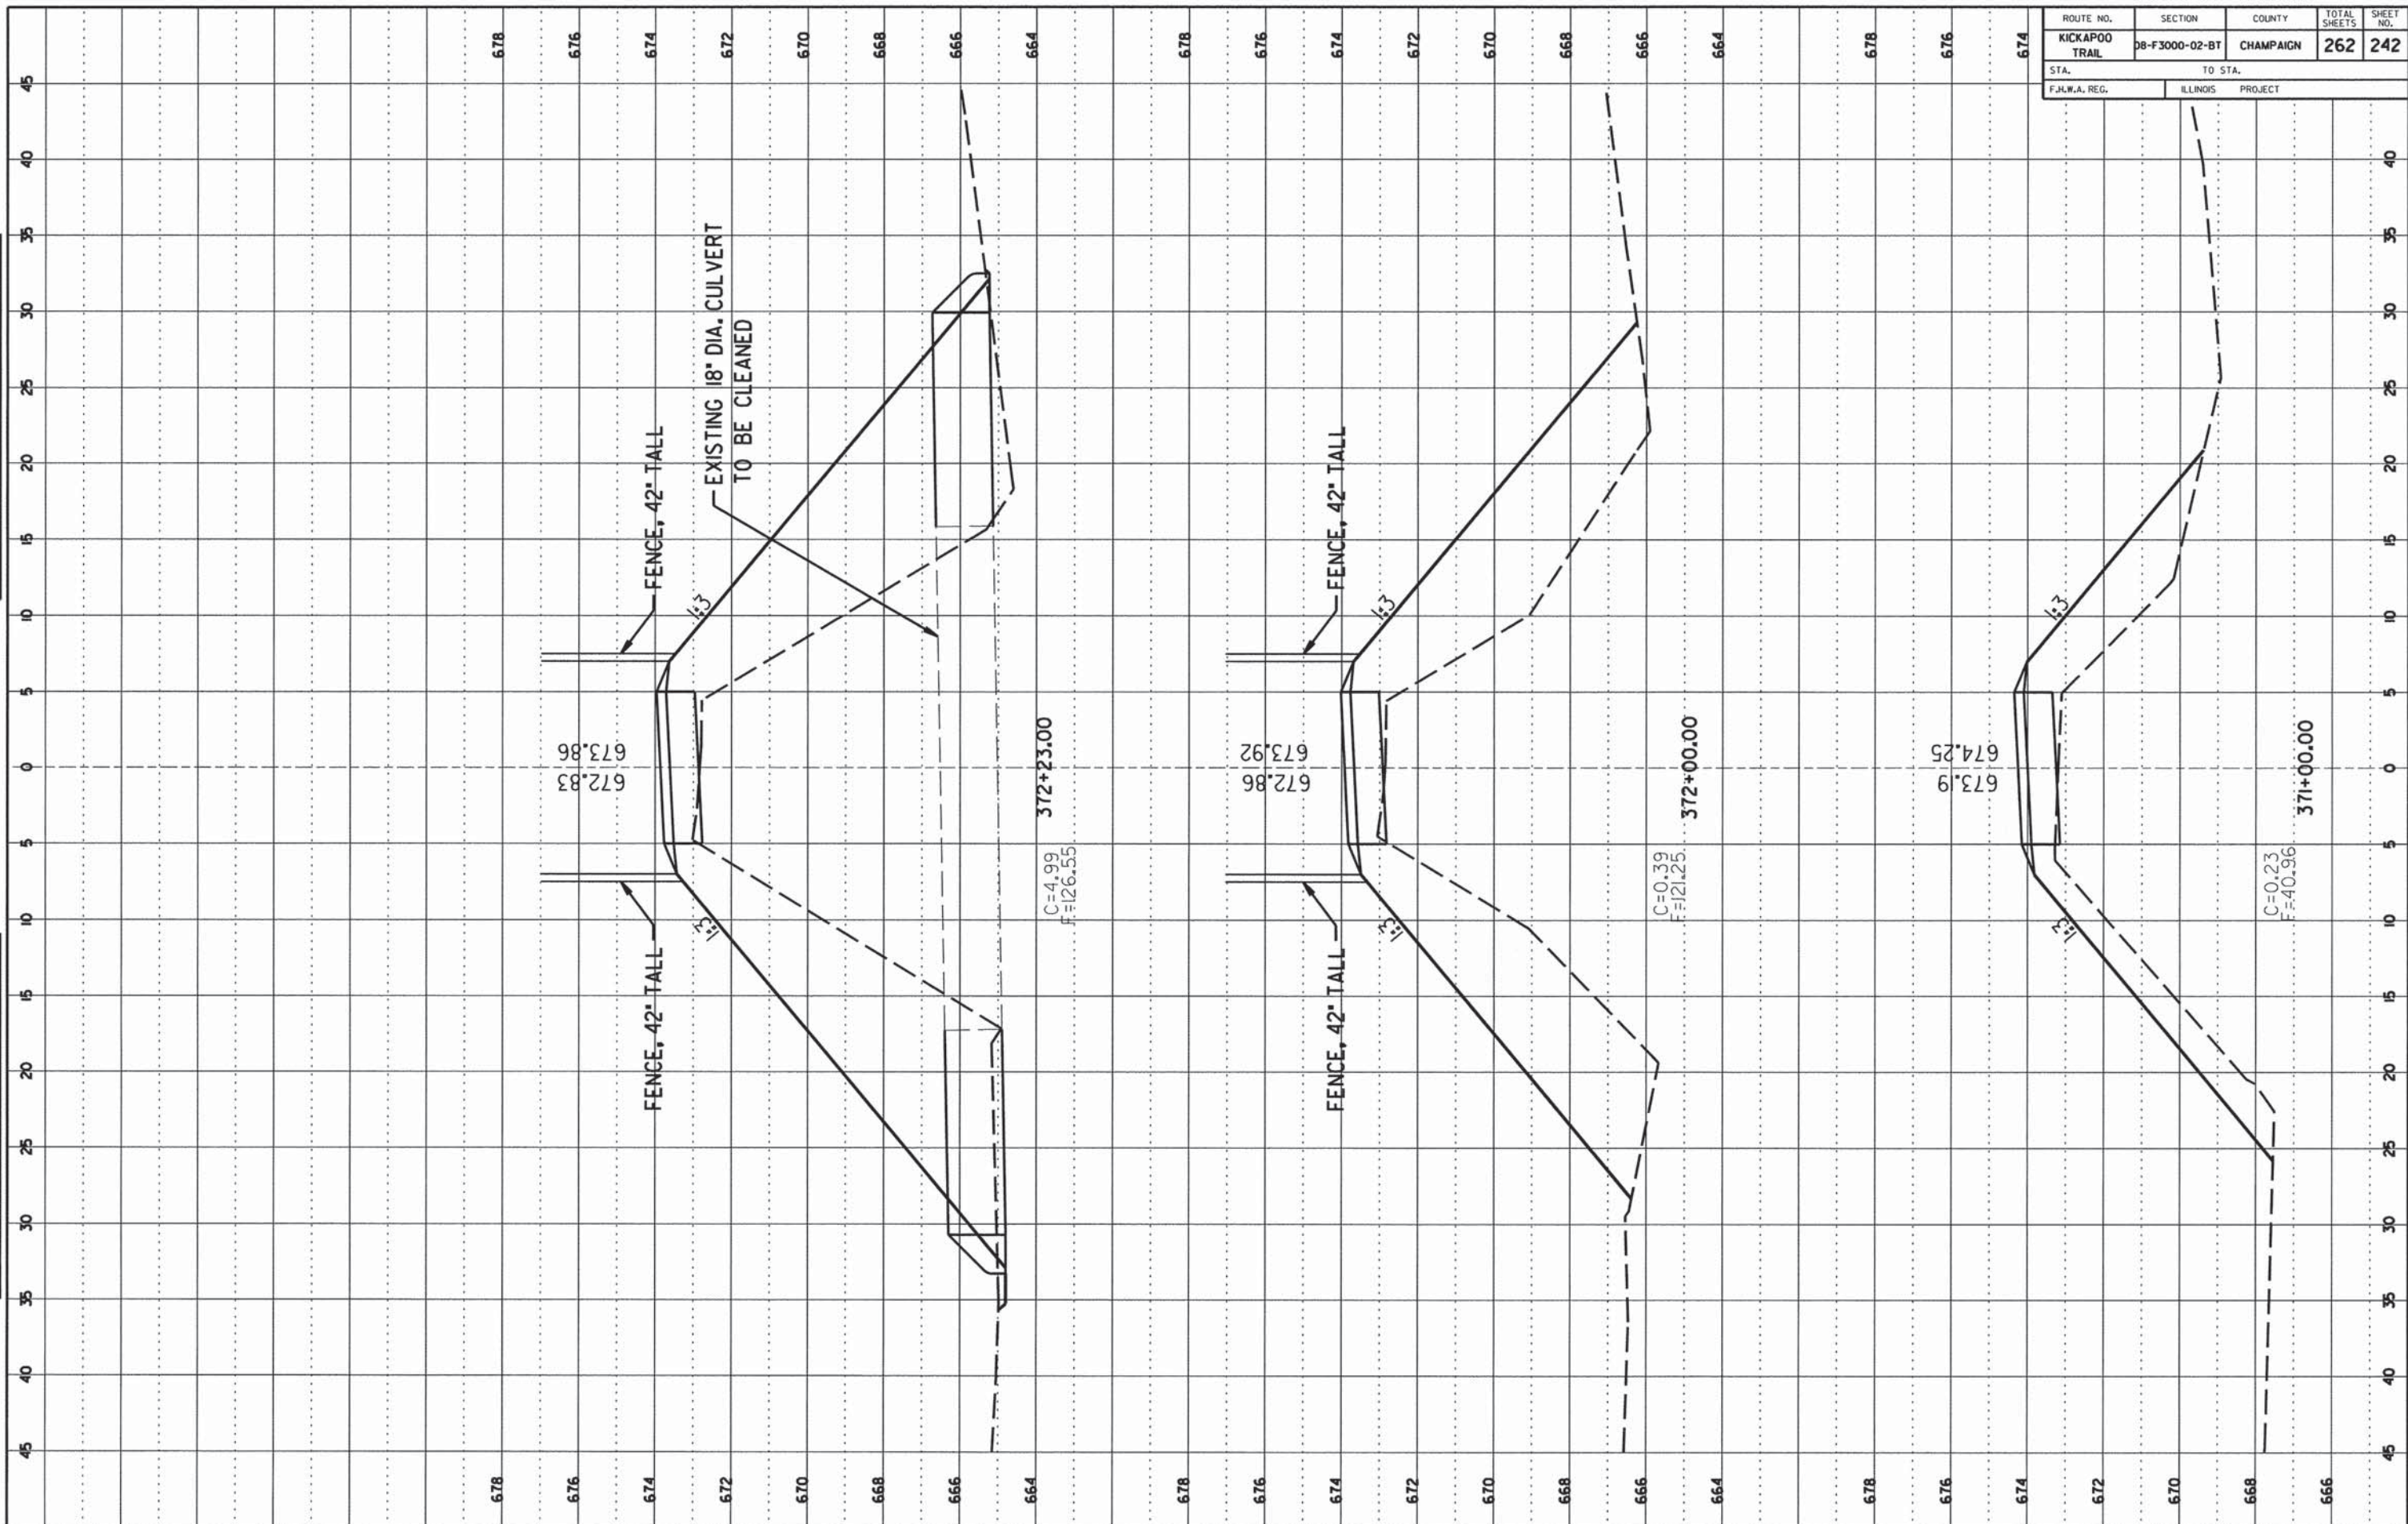

ROUTE NO.	SECTION	COUNTY	TOTAL SHEETS	SHEET NO.
KICKAPOO TRAIL	08-F3000-02-BT	CHAMPAIGN	262	243
STA.	TO STA.			
F.I.L.W.A. REG.	ILLINOIS	PROJECT		

FINAL SURVEY

NO. _____

DATE _____

BY _____

SPICER _____

PLASTER _____

TRAVEL _____

AREA ORDER _____

ORIGINAL SURVEY

NO. _____

DATE _____


BY _____

SPICER _____

PLASTER _____

TRAVEL _____

AREA ORDER _____

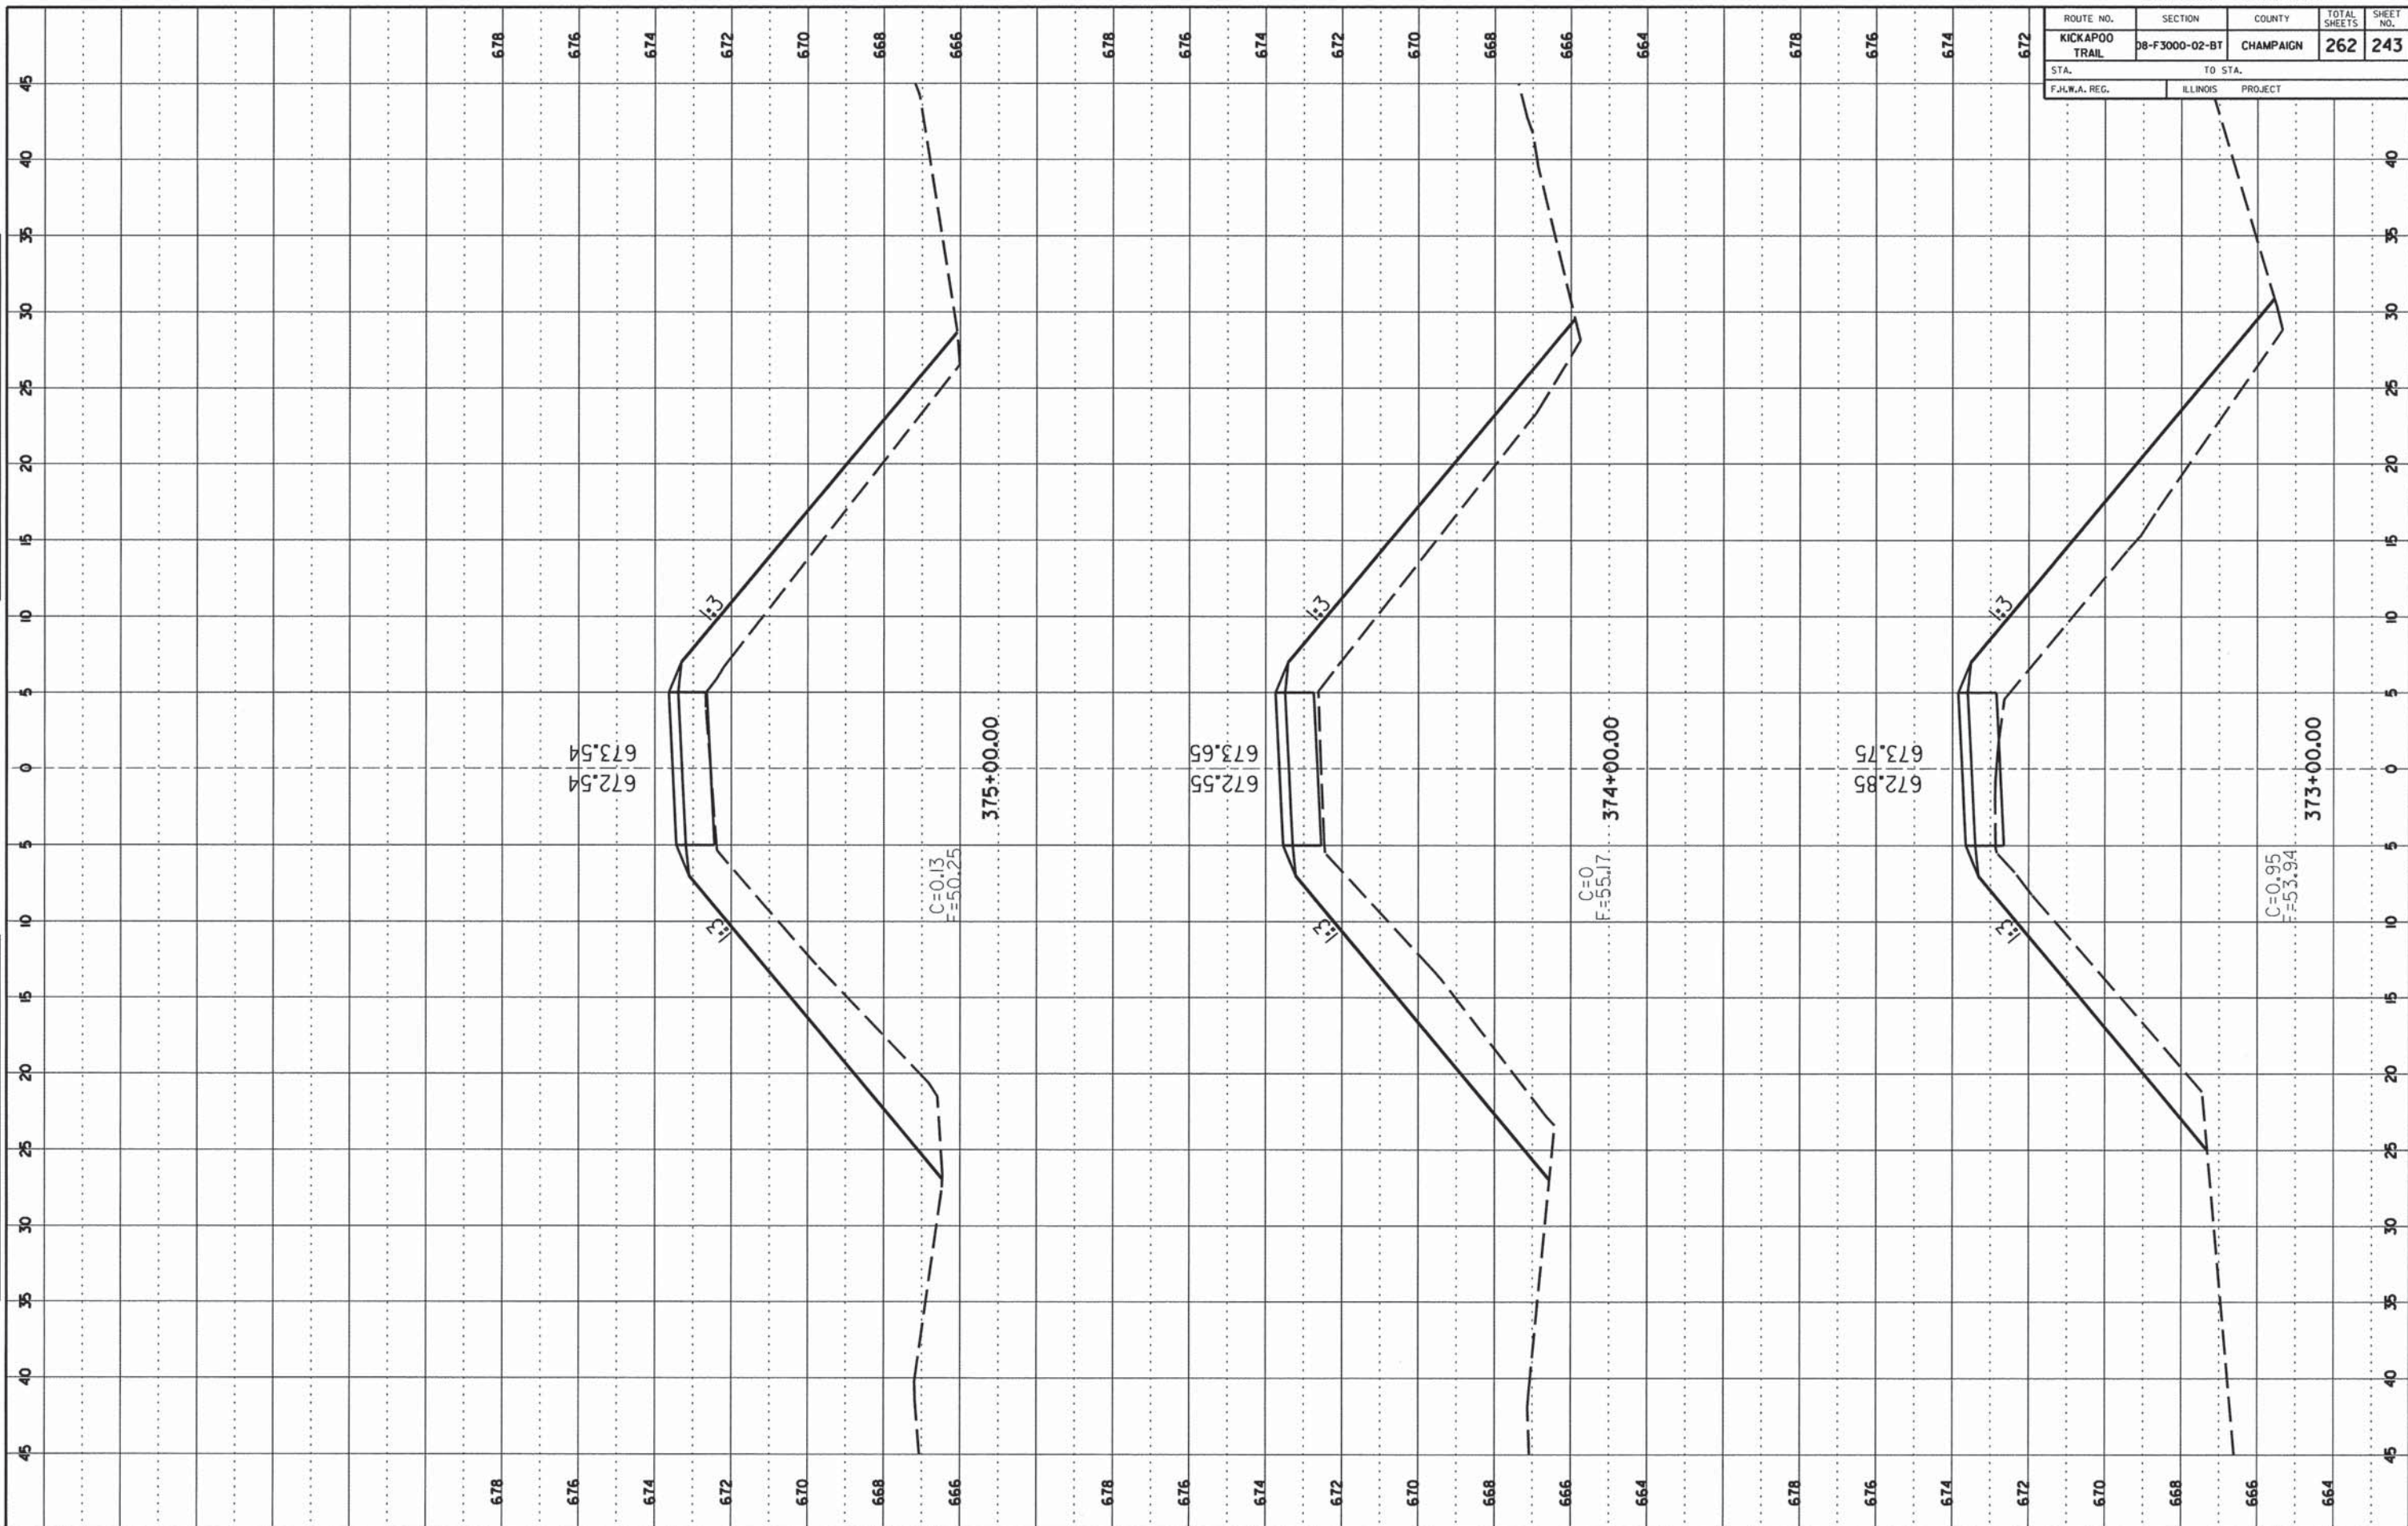

ROUTE NO.	SECTION	COUNTY	TOTAL SHEETS	SHEET NO.
KICKAPOO TRAIL	DB-F3000-02-BT	CHAMPAIGN	262	245
STA. F.H.W.A. REG.		TO STA. ILLINOIS PROJECT		

FINAL SURVEY

DATE: _____

BY: _____

NO. _____

DATE: _____

BY: _____

NO. _____

ORIGINAL SURVEY

DATE: _____


BY: _____

NO. _____

DATE: _____

BY: _____

NO. _____

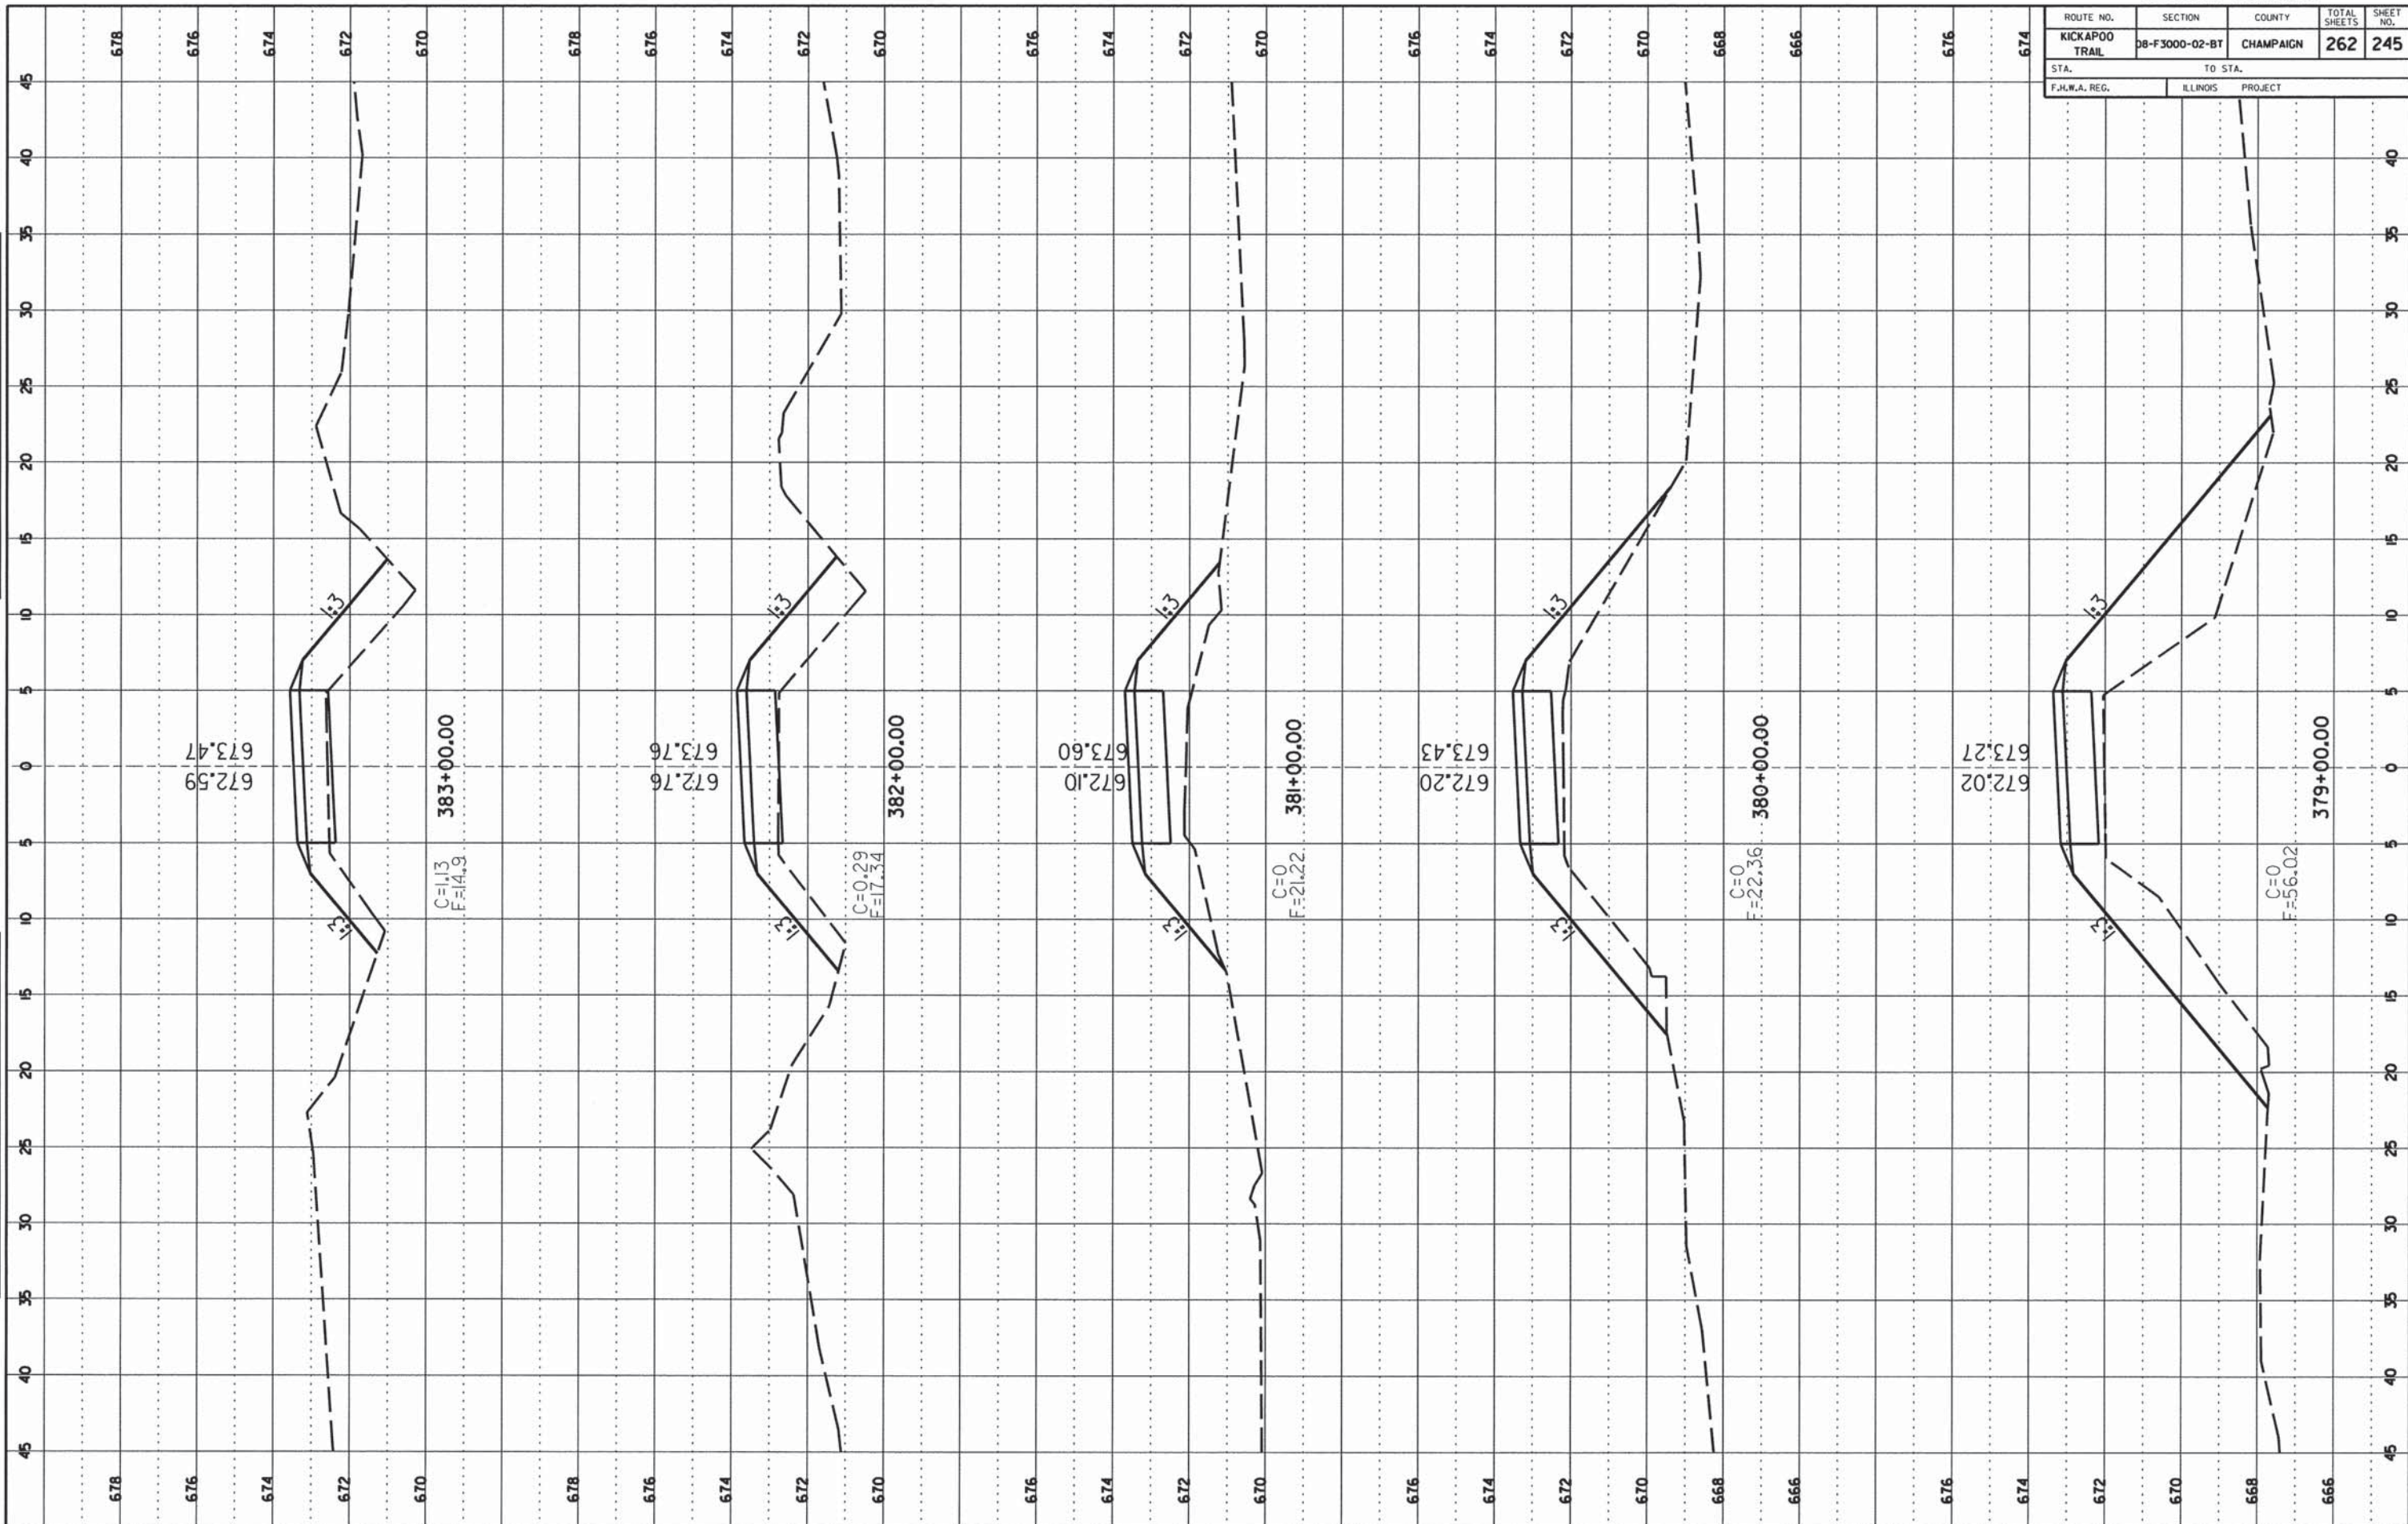

ROUTE NO.	SECTION	COUNTY	TOTAL SHEETS	SHEET NO.
KICKAPOO TRAIL	08-F3000-02-BT	CHAMPAIGN	262	246
STA. TO STA.		ILLINOIS PROJECT		
F.H.W.A. REG.				

FINAL SURVEY

DATE: _____ BY: _____

NO. _____

NO. _____

NO. _____

NO. _____

NO. _____

ORIGINAL SURVEY

DATE: _____ BY: _____


NO. _____

NO. _____

NO. _____

NO. _____

NO. _____

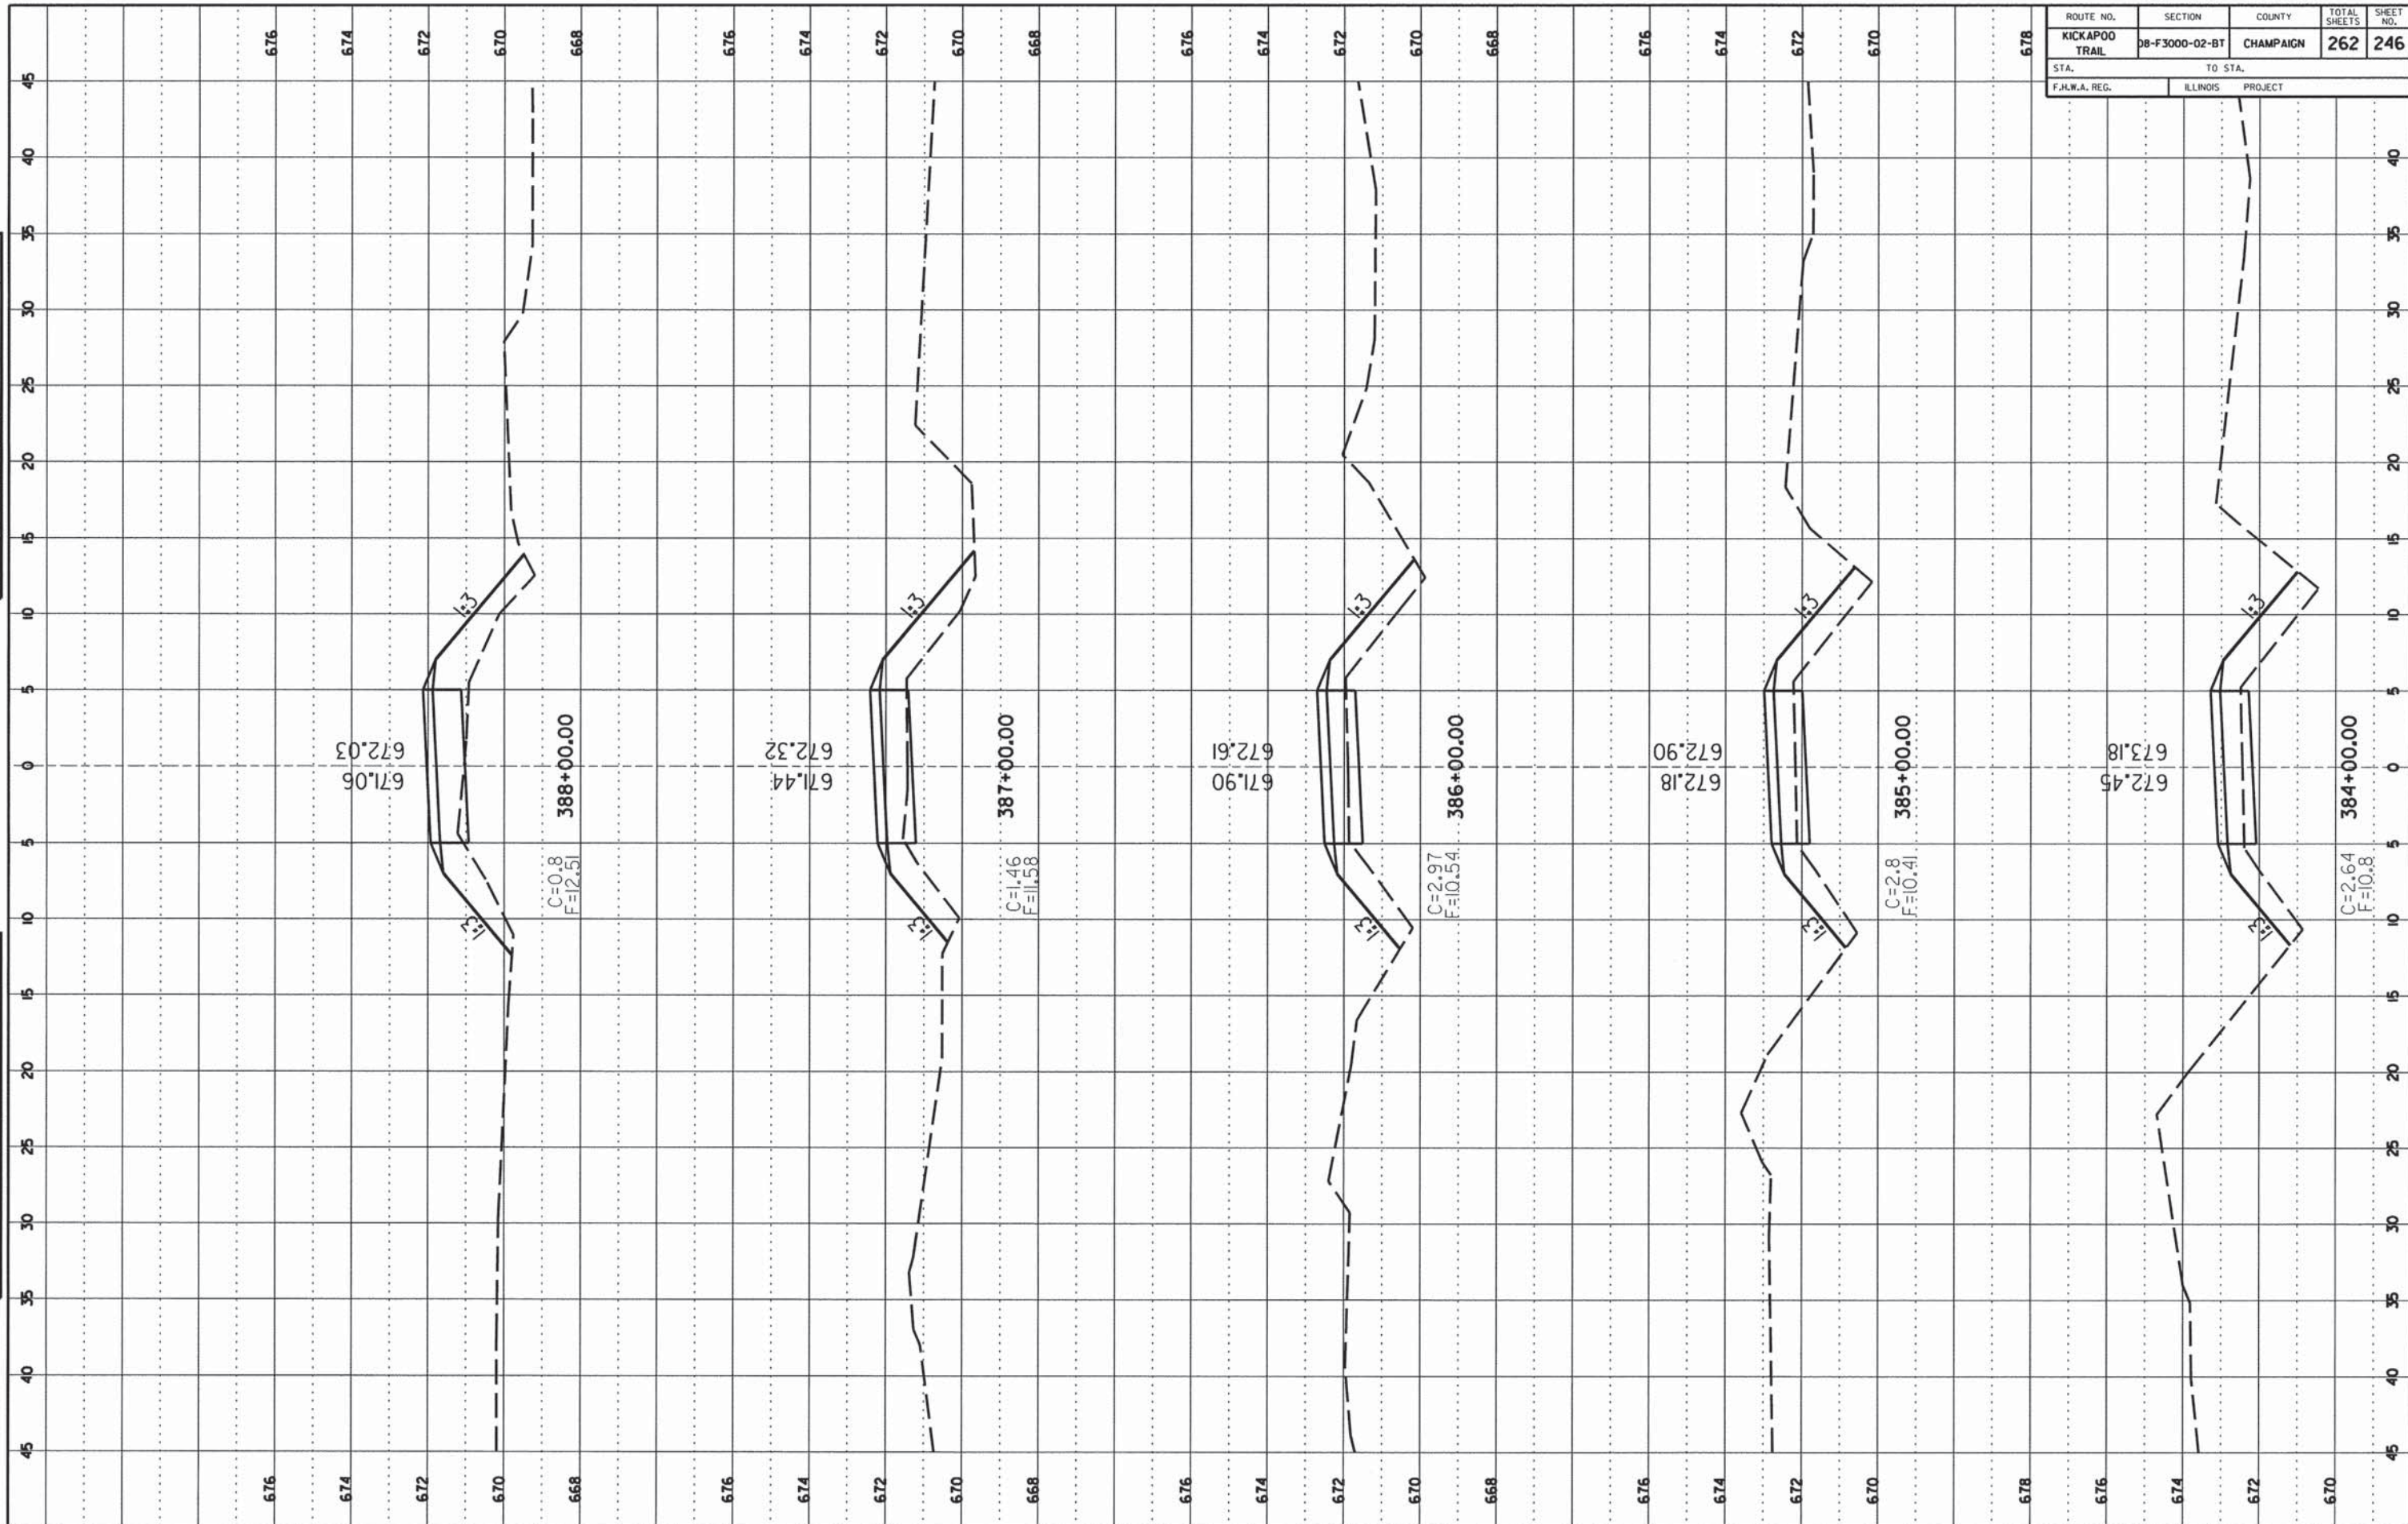

CCFPD KICKAPOO BIKE TRAIL

CHAMPAIGN COUNTY

ROUTE NO.	SECTION	COUNTY	TOTAL SHEETS	SHEET NO.
KICKAPOO TRAIL	08-F3000-02-BT	CHAMPAIGN	262	247
STA.		TO STA.		
F.H.W.A. REG.		ILLINOIS PROJECT		

FINAL SURVEY

DATE: _____

BY: _____

NO. _____

DATE: _____

BY: _____

NO. _____

ORIGINAL SURVEY

DATE: _____


BY: _____

NO. _____

DATE: _____

BY: _____

NO. _____

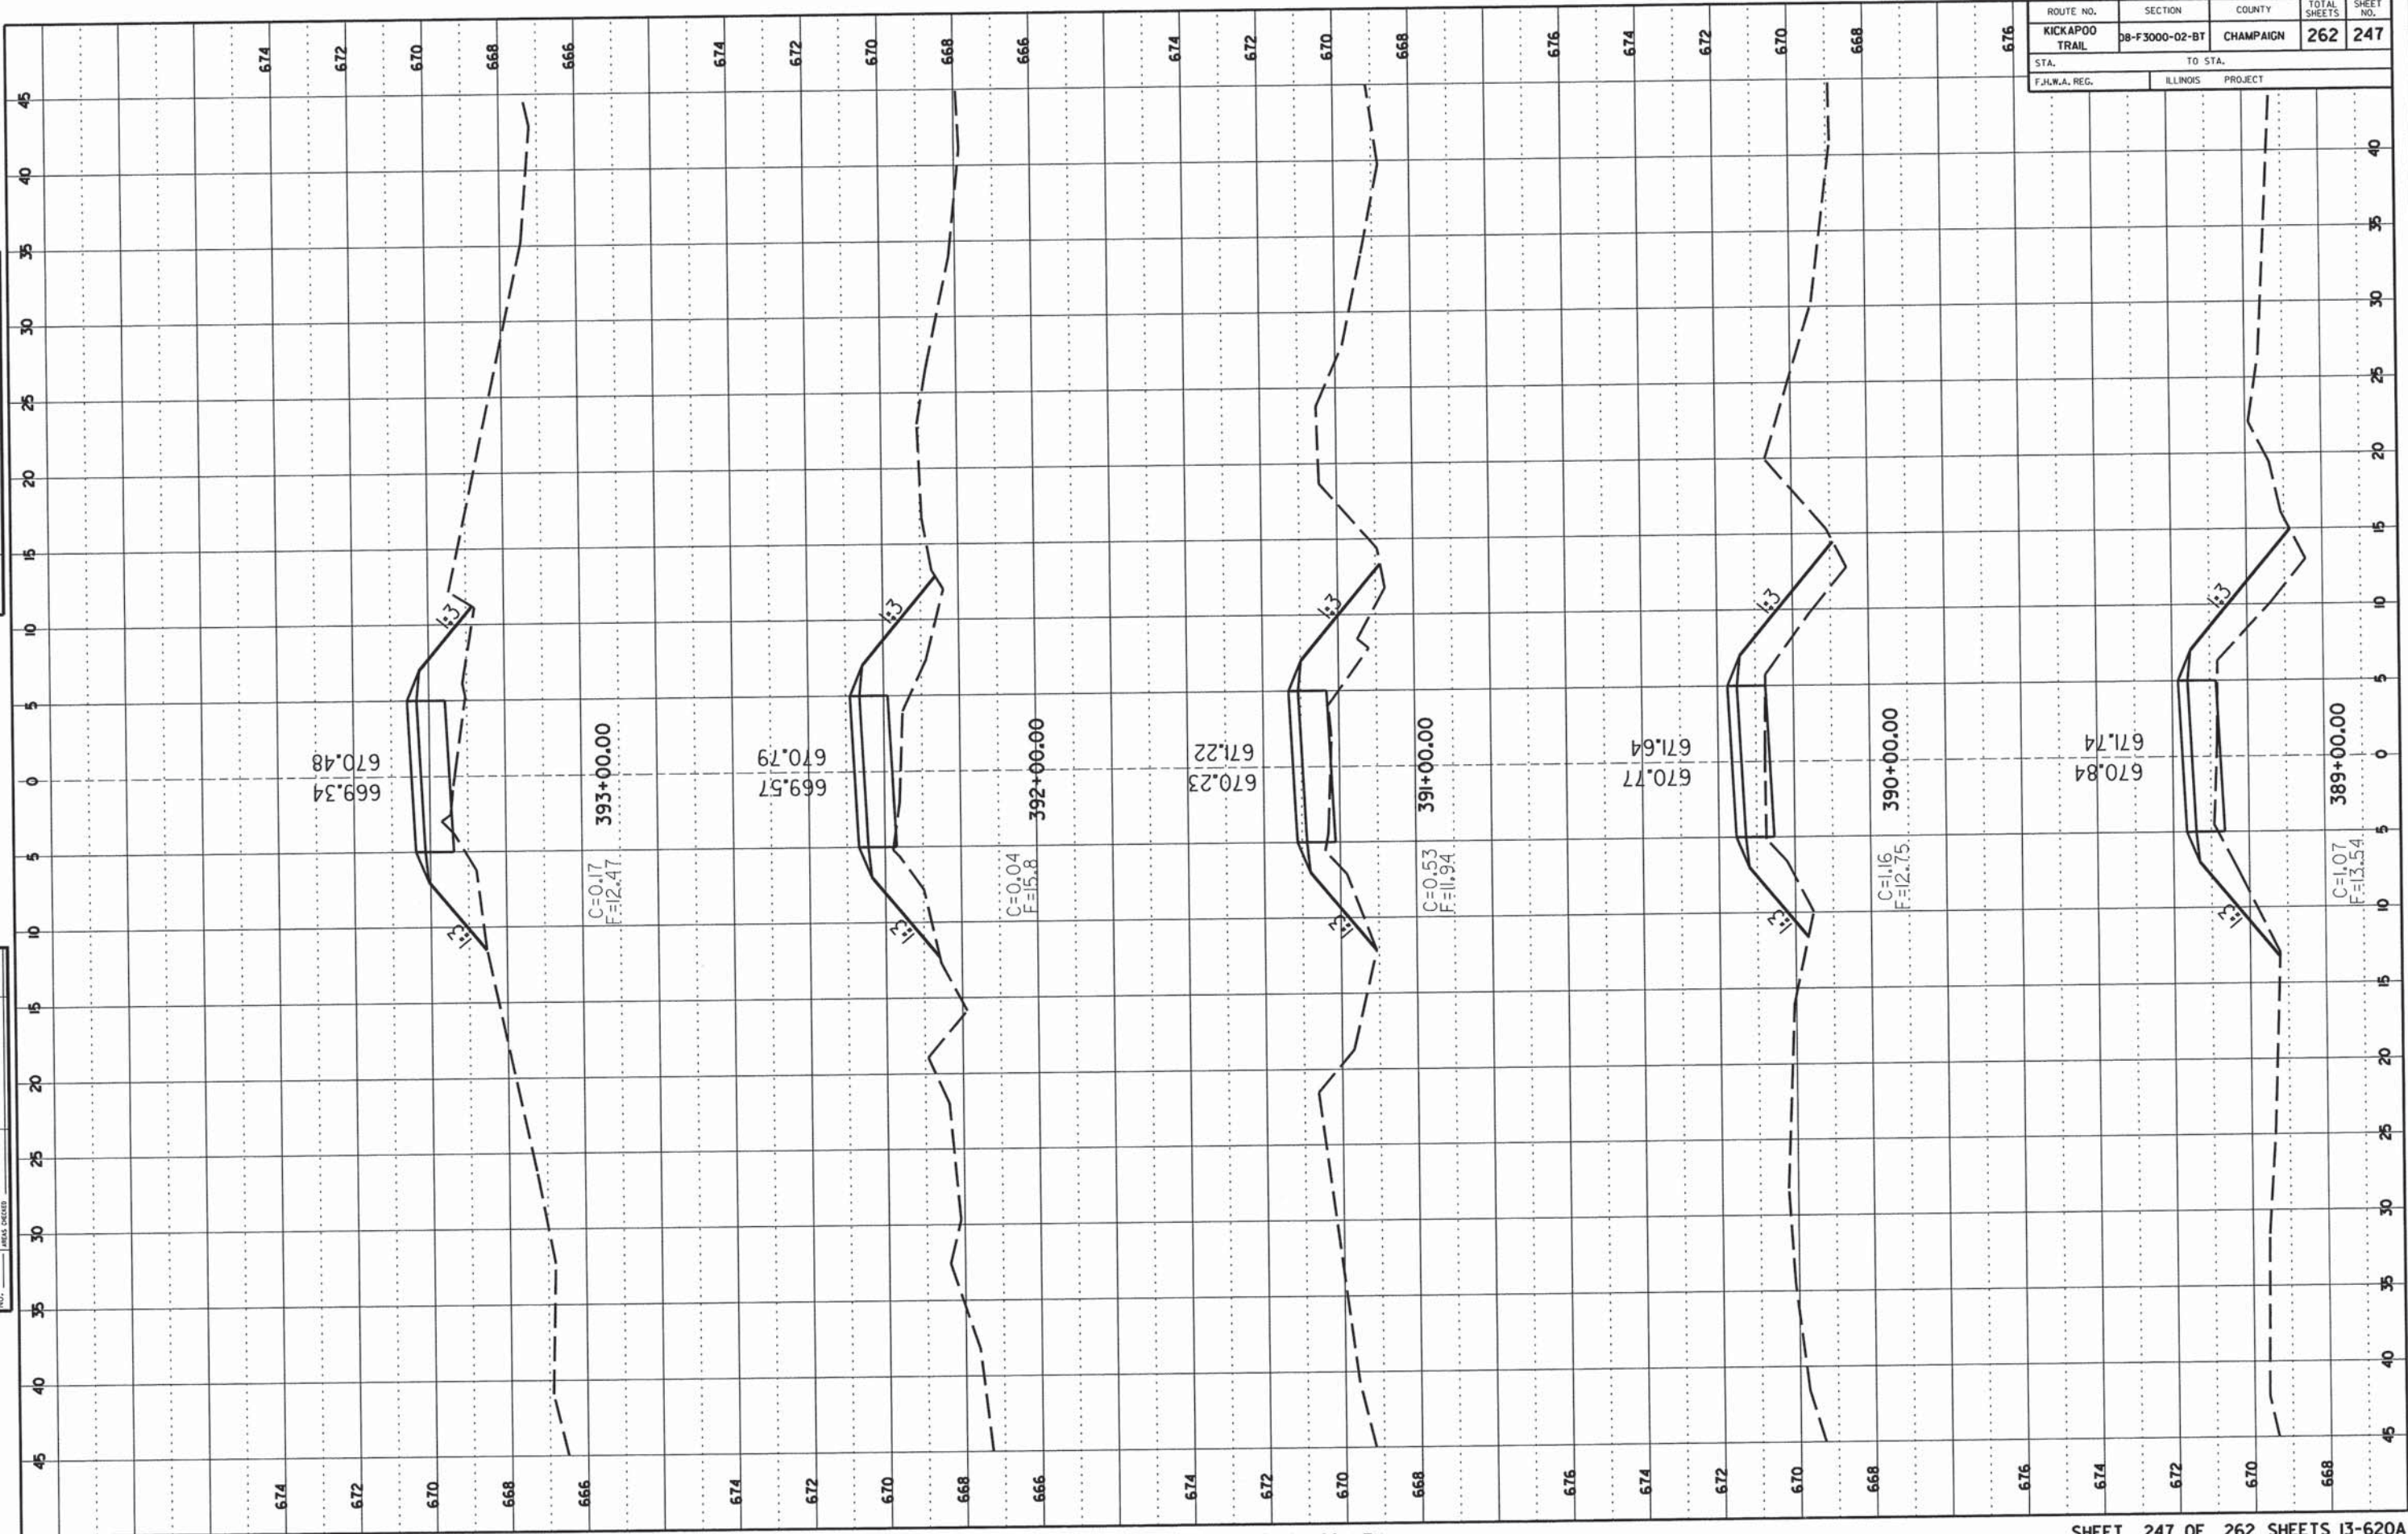

ROUTE NO.	SECTION	COUNTY	TOTAL SHEETS	SHEET NO.
KICKAPOO TRAIL	08-F3000-02-BT	CHAMPAIGN	262	248
STA.		TO STA.		
F.H.W.A. REG.		ILLINOIS PROJECT		

FINAL SURVEY

DATE: _____ BY: _____

NO. _____

APPROVED: _____

DATE: _____ BY: _____

NO. _____

APPROVED: _____

ORIGINAL SURVEY

DATE: _____ BY: _____


NO. _____

APPROVED: _____

DATE: _____ BY: _____

NO. _____

APPROVED: _____

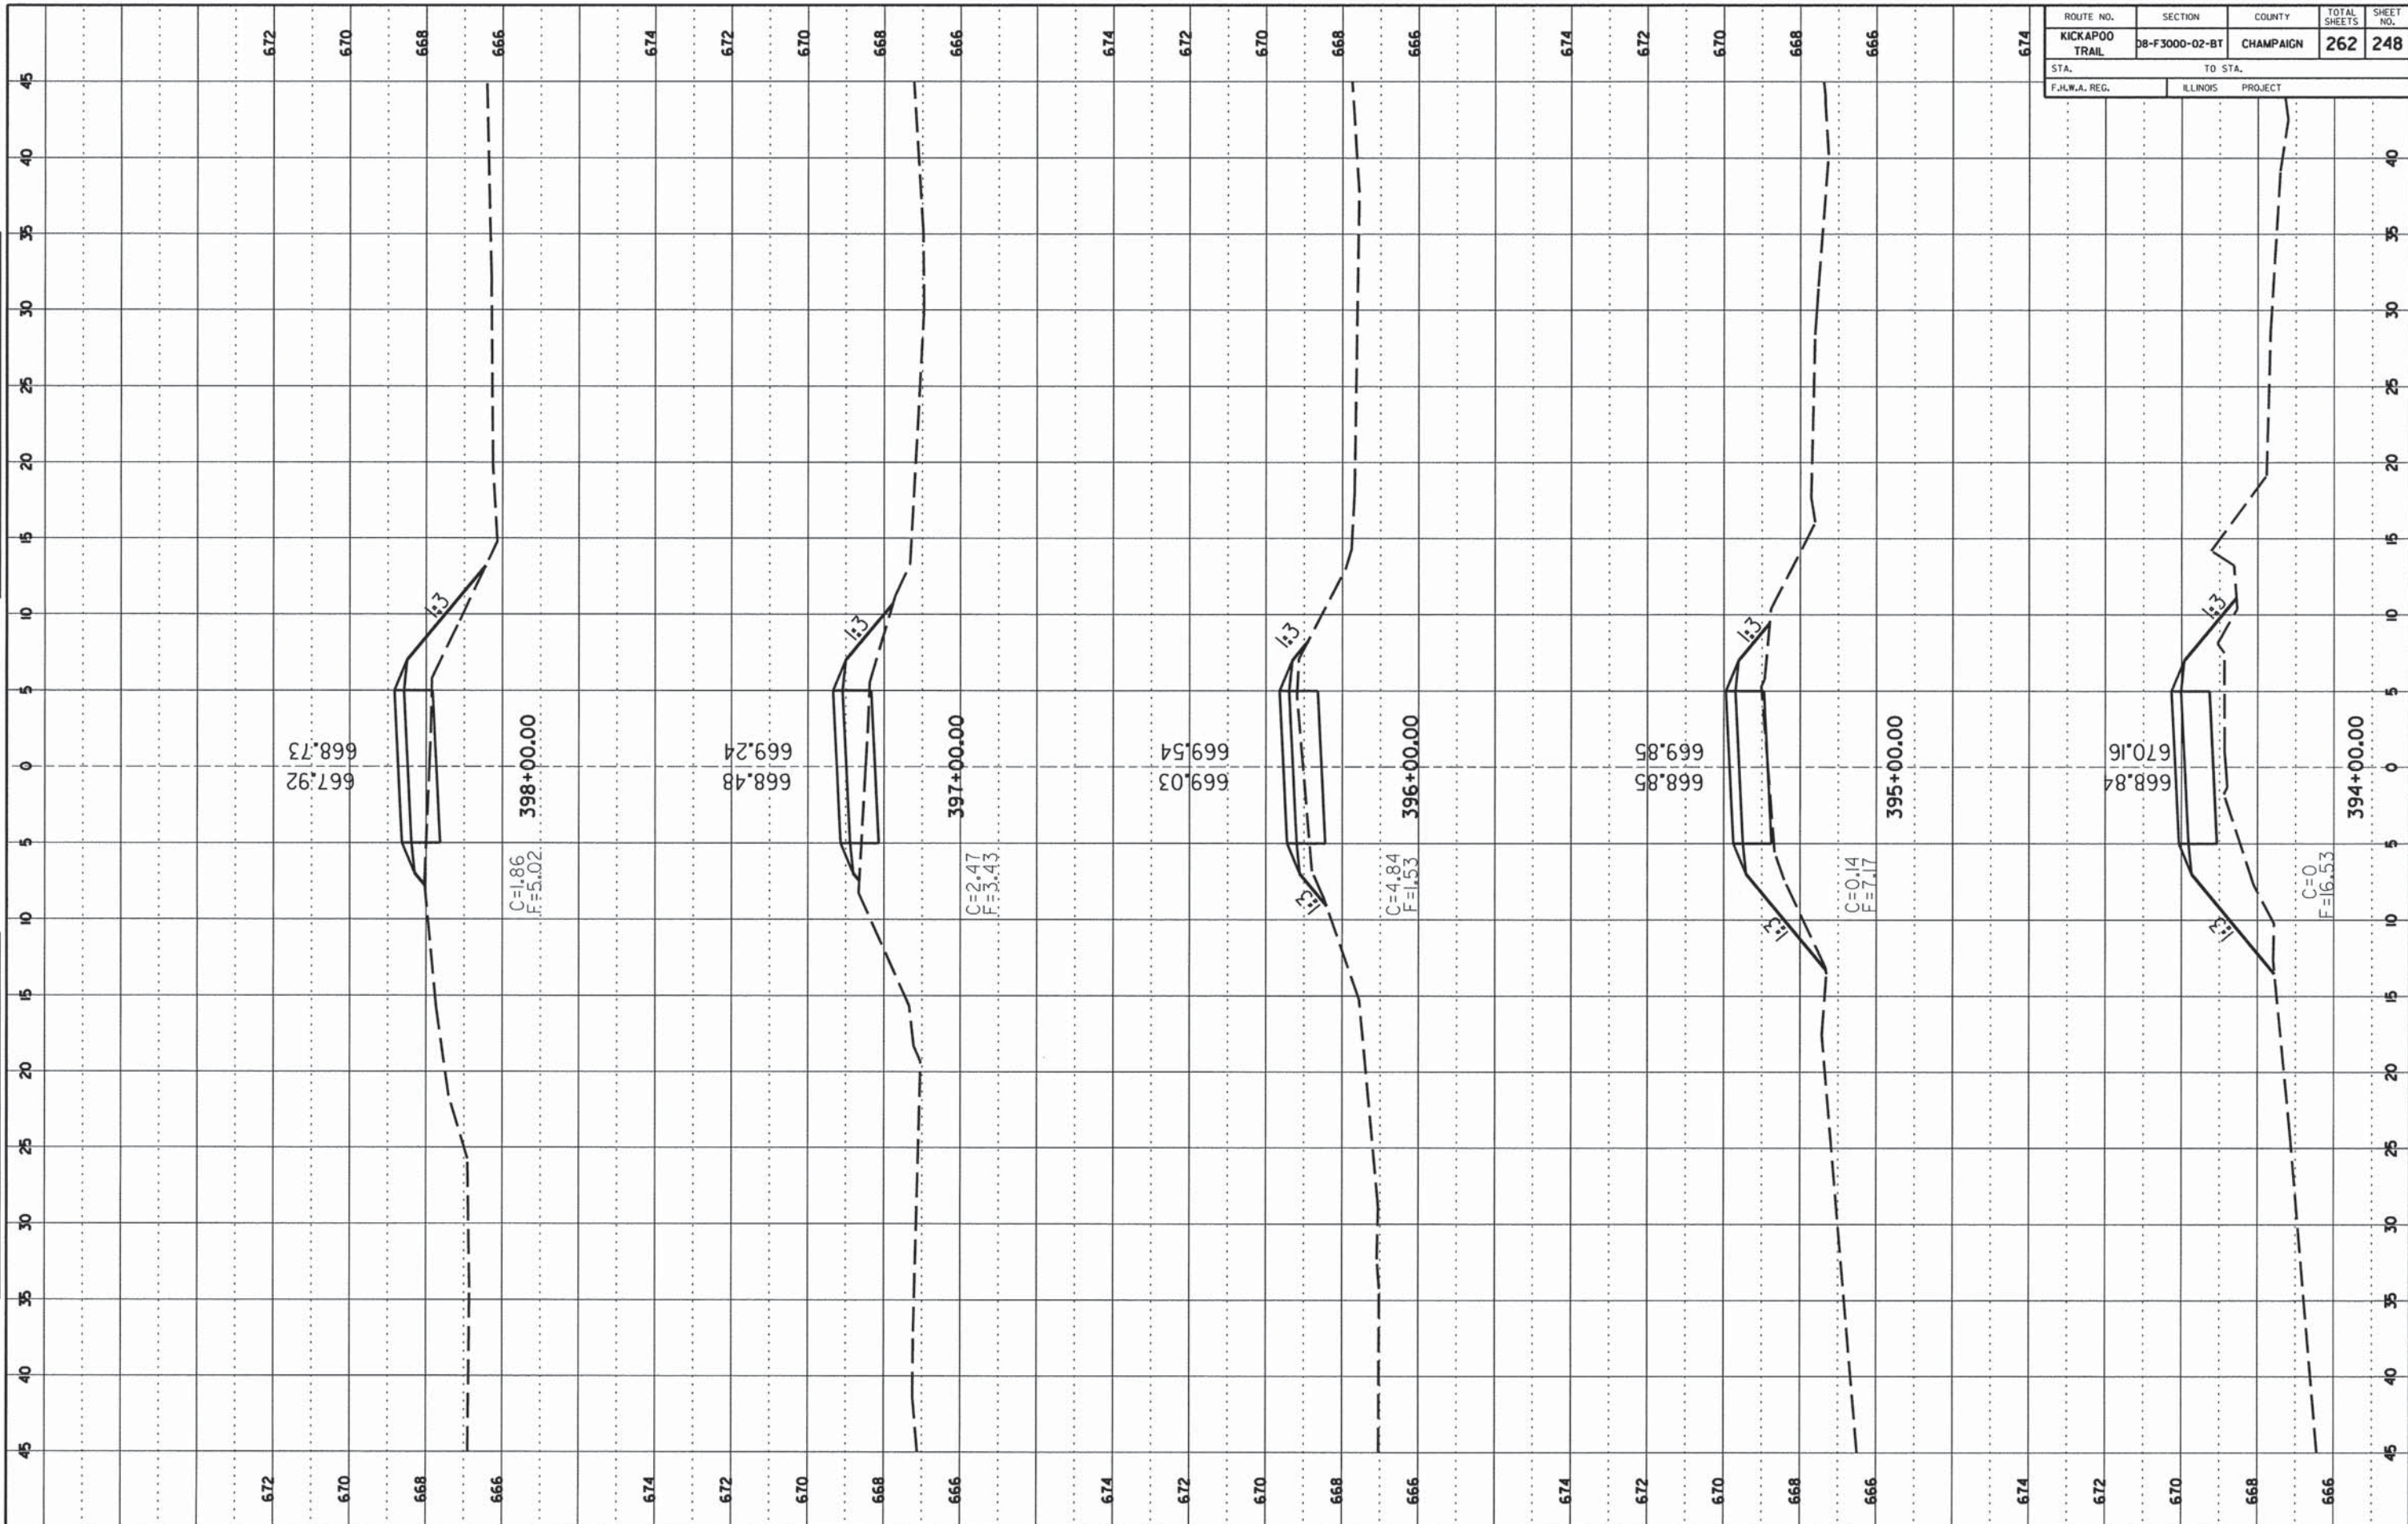

ROUTE NO.	SECTION	COUNTY	TOTAL SHEETS	SHEET NO.
KICKAPOO TRAIL	08-F3000-02-B1	CHAMPAIGN	262	250
STA.	TO STA.			
F.H.W.A. REG.	ILLINOIS	PROJECT		

FINAL SURVEY

DATE: _____

BY: _____

NO. _____

AREAS CHECKED _____


ORIGINAL SURVEY

DATE: _____

BY: _____

NO. _____

AREAS CHECKED _____

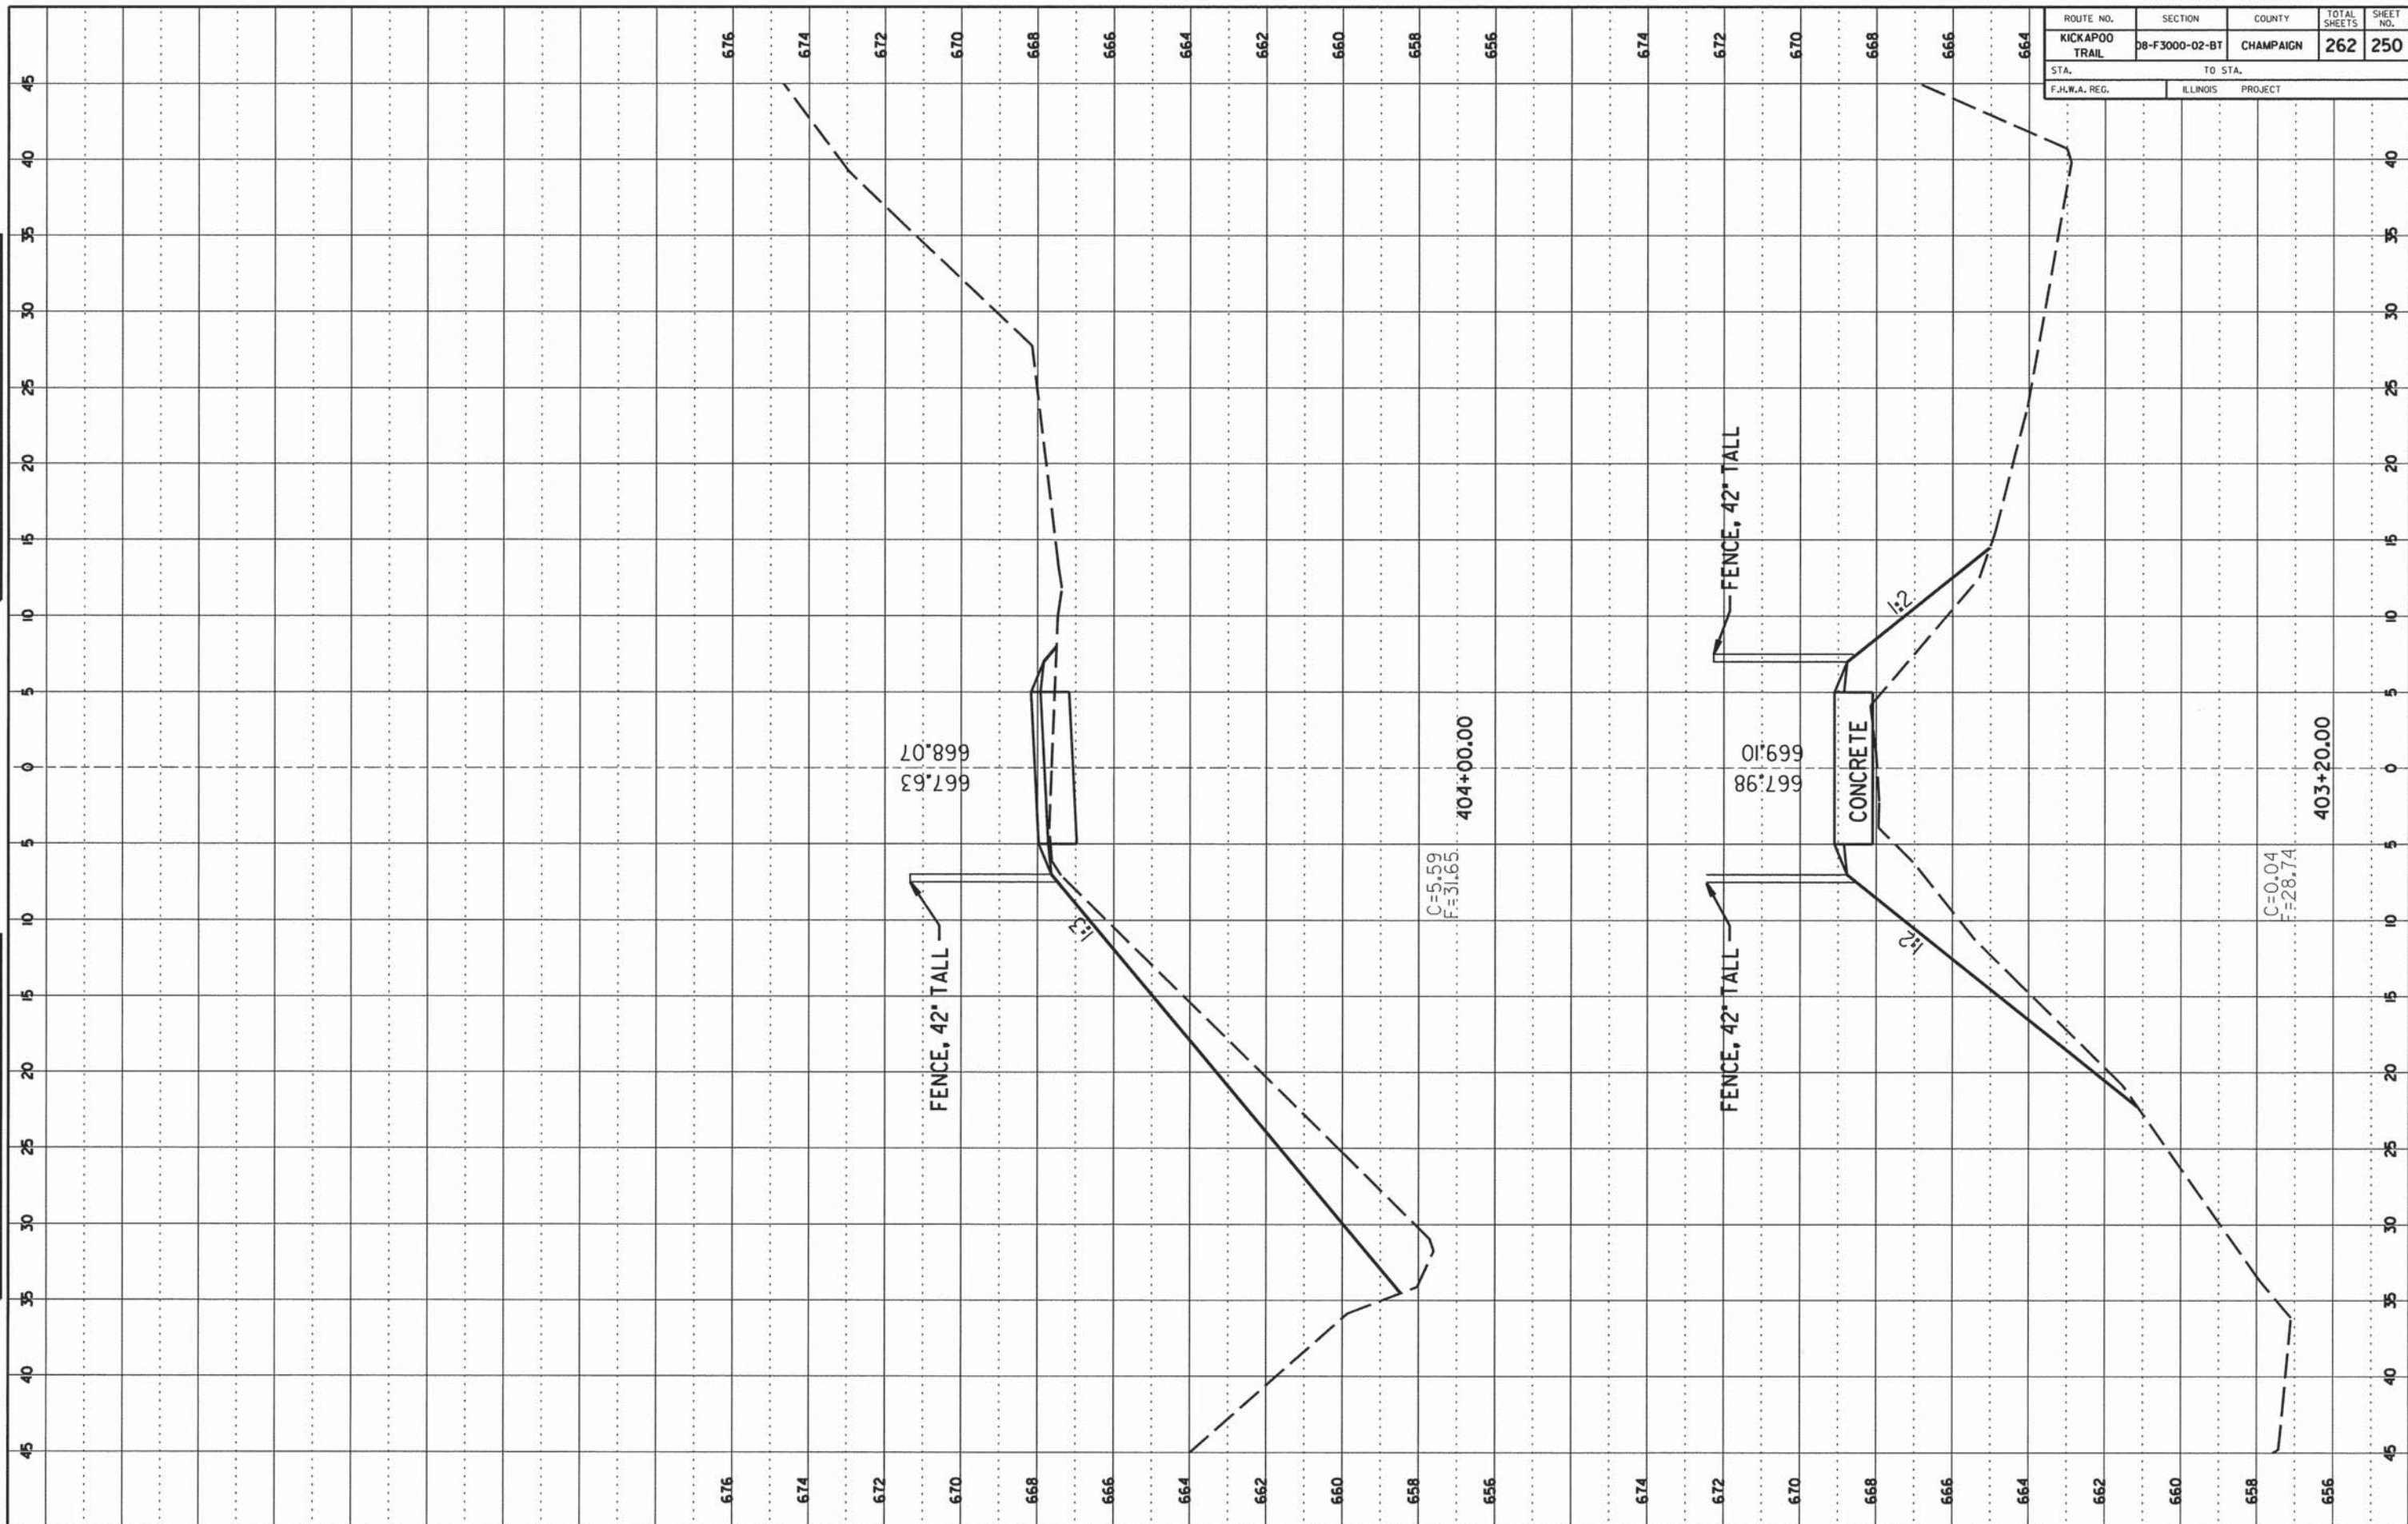


ROUTE NO.	SECTION	COUNTY	TOTAL SHEETS	SHEET NO.
KICKAPOO TRAIL	08-F3000-02-BT	CHAMPAIGN	262	251
STA.		TO STA.		
F.I.L.W.A. REG.		ILLINOIS PROJECT		

DATE	BY

FINAL SURVEY
 DRAWING NO. _____
 DATE _____
 BY _____
 CHECKED _____
 TITLE _____

DATE	BY

ORIGINAL SURVEY
 DRAWING NO. _____
 DATE _____
 BY _____
 CHECKED _____
 TITLE _____

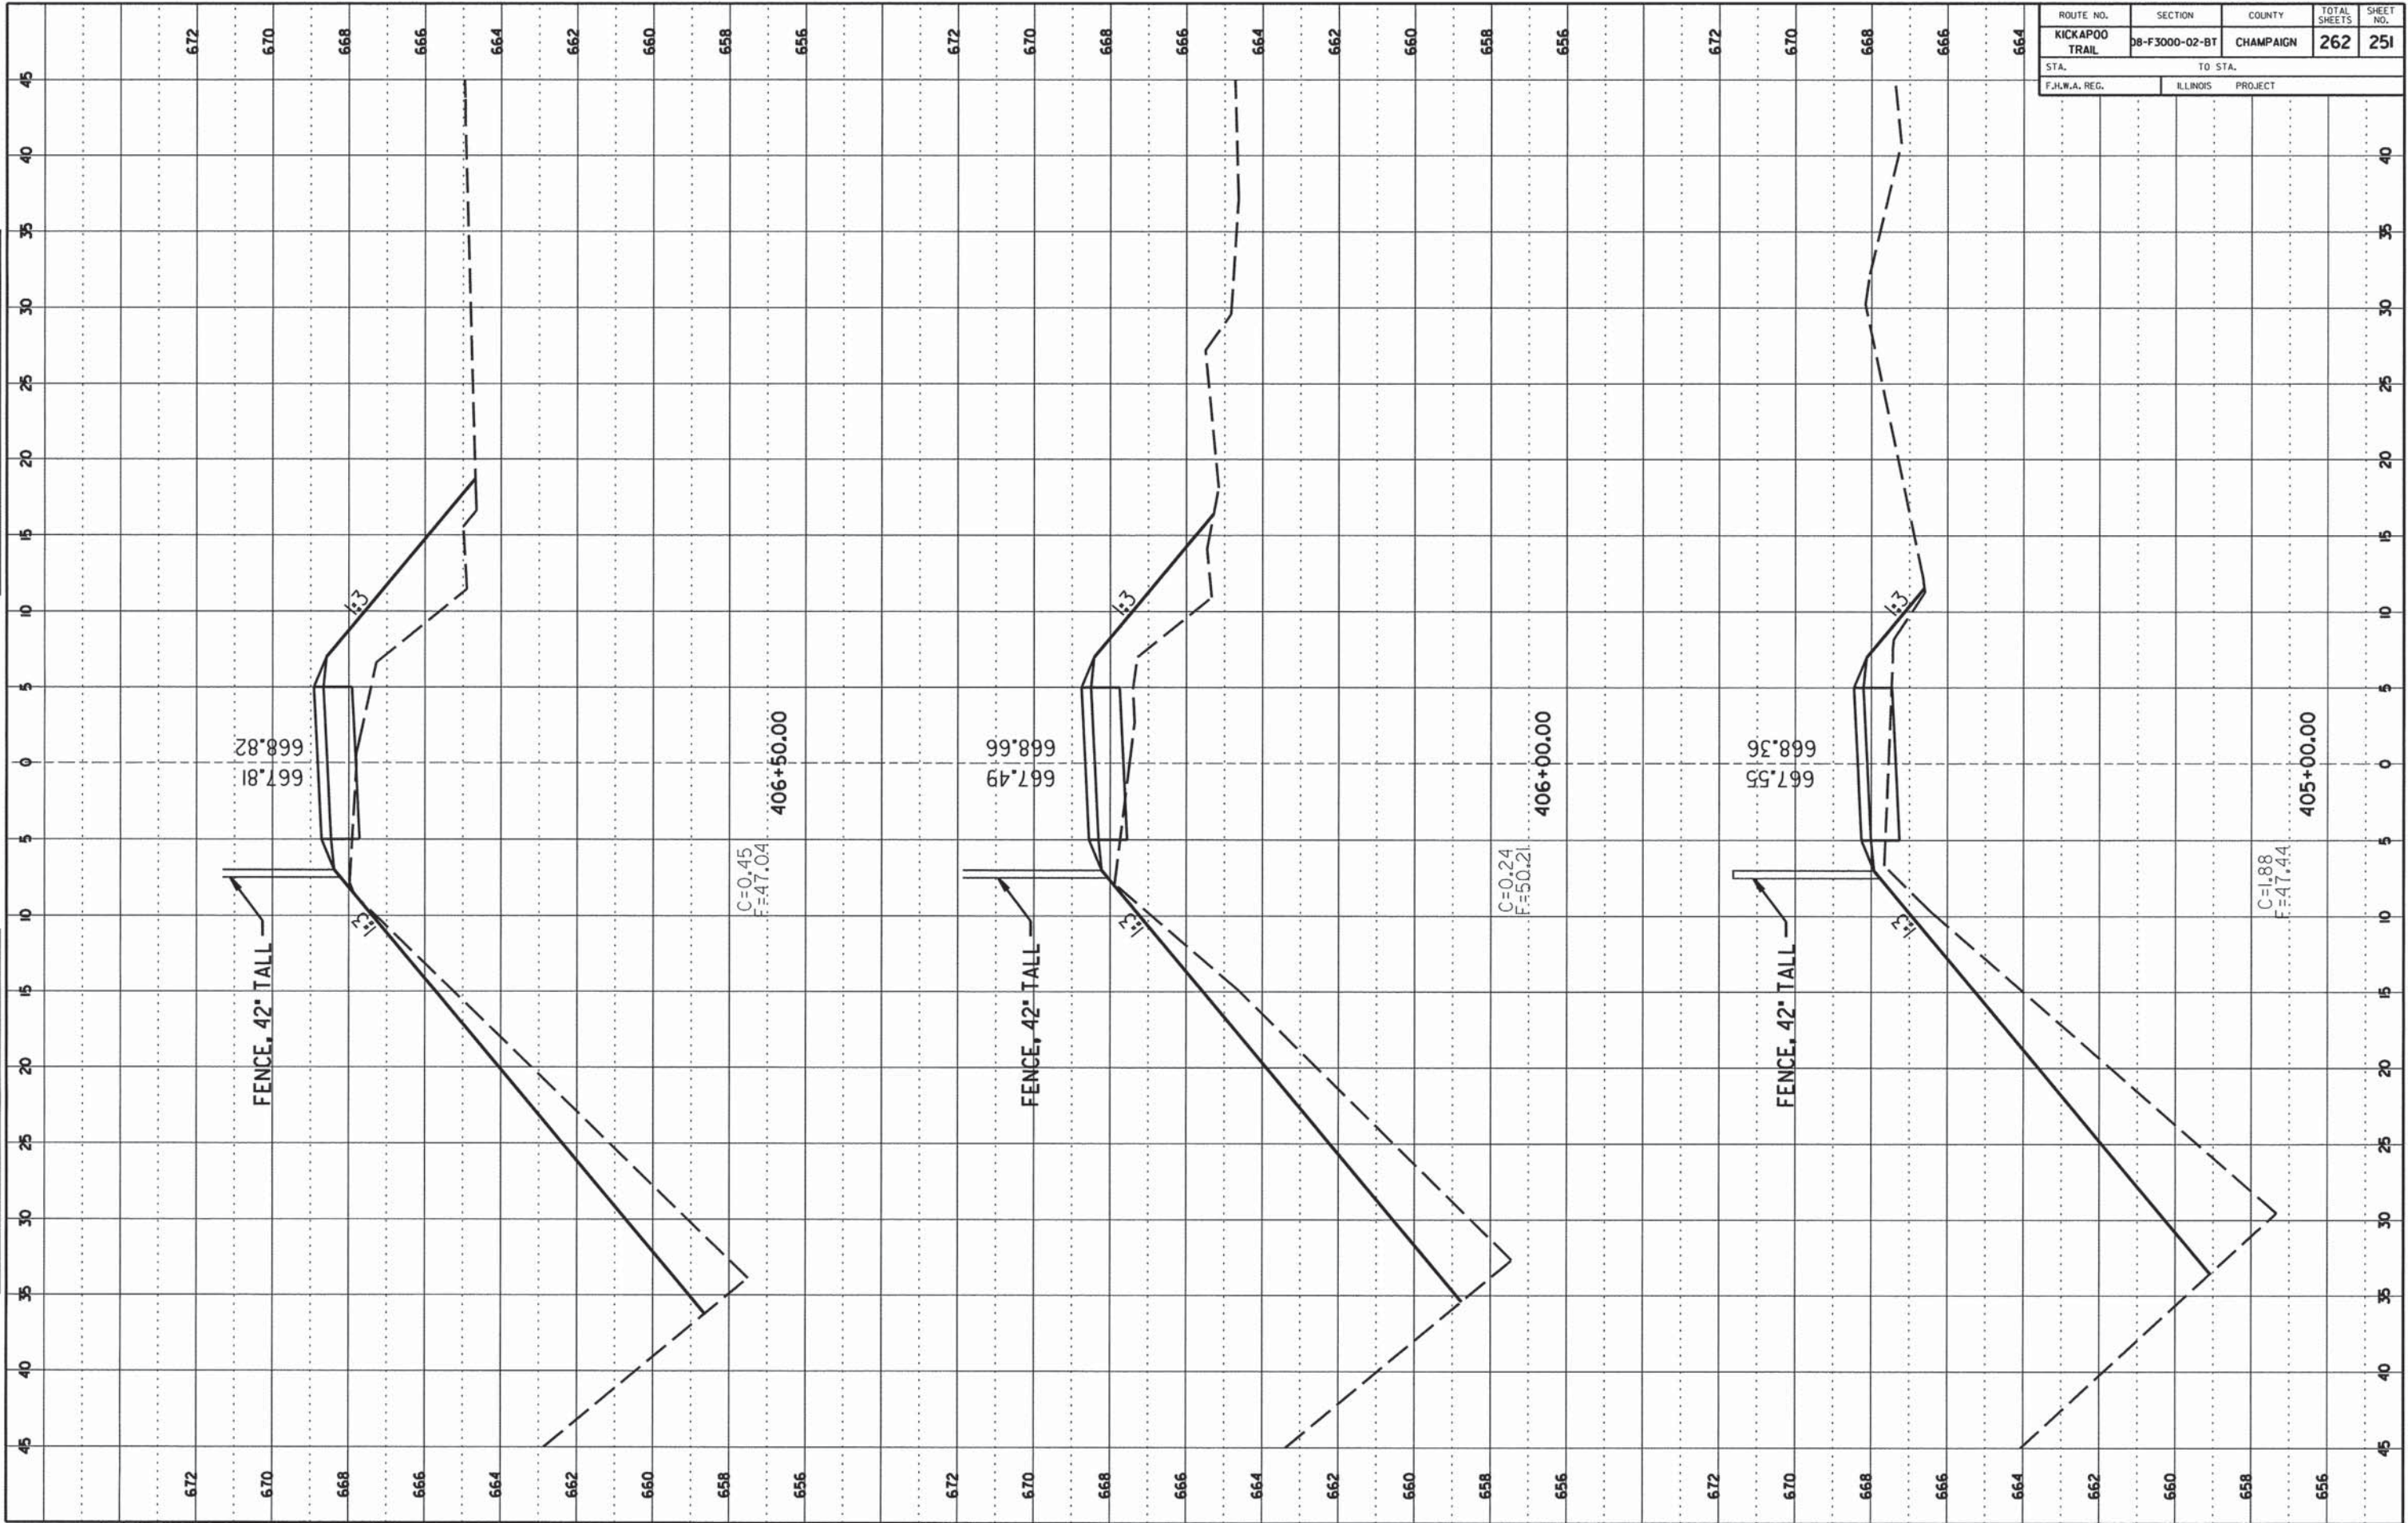

ROUTE NO.	SECTION	COUNTY	TOTAL SHEETS	SHEET NO.
KICKAPOO TRAIL	08-F3000-02-BT	CHAMPAIGN	262	252
STA.	TO STA.			
F.J.H.W.A. REG.	ILLINOIS	PROJECT		

FINAL SURVEY

DATE: _____

BY: _____

NO. _____

AREAS CHECKED _____


ORIGINAL SURVEY

DATE: _____

BY: _____

NO. _____

AREAS CHECKED _____

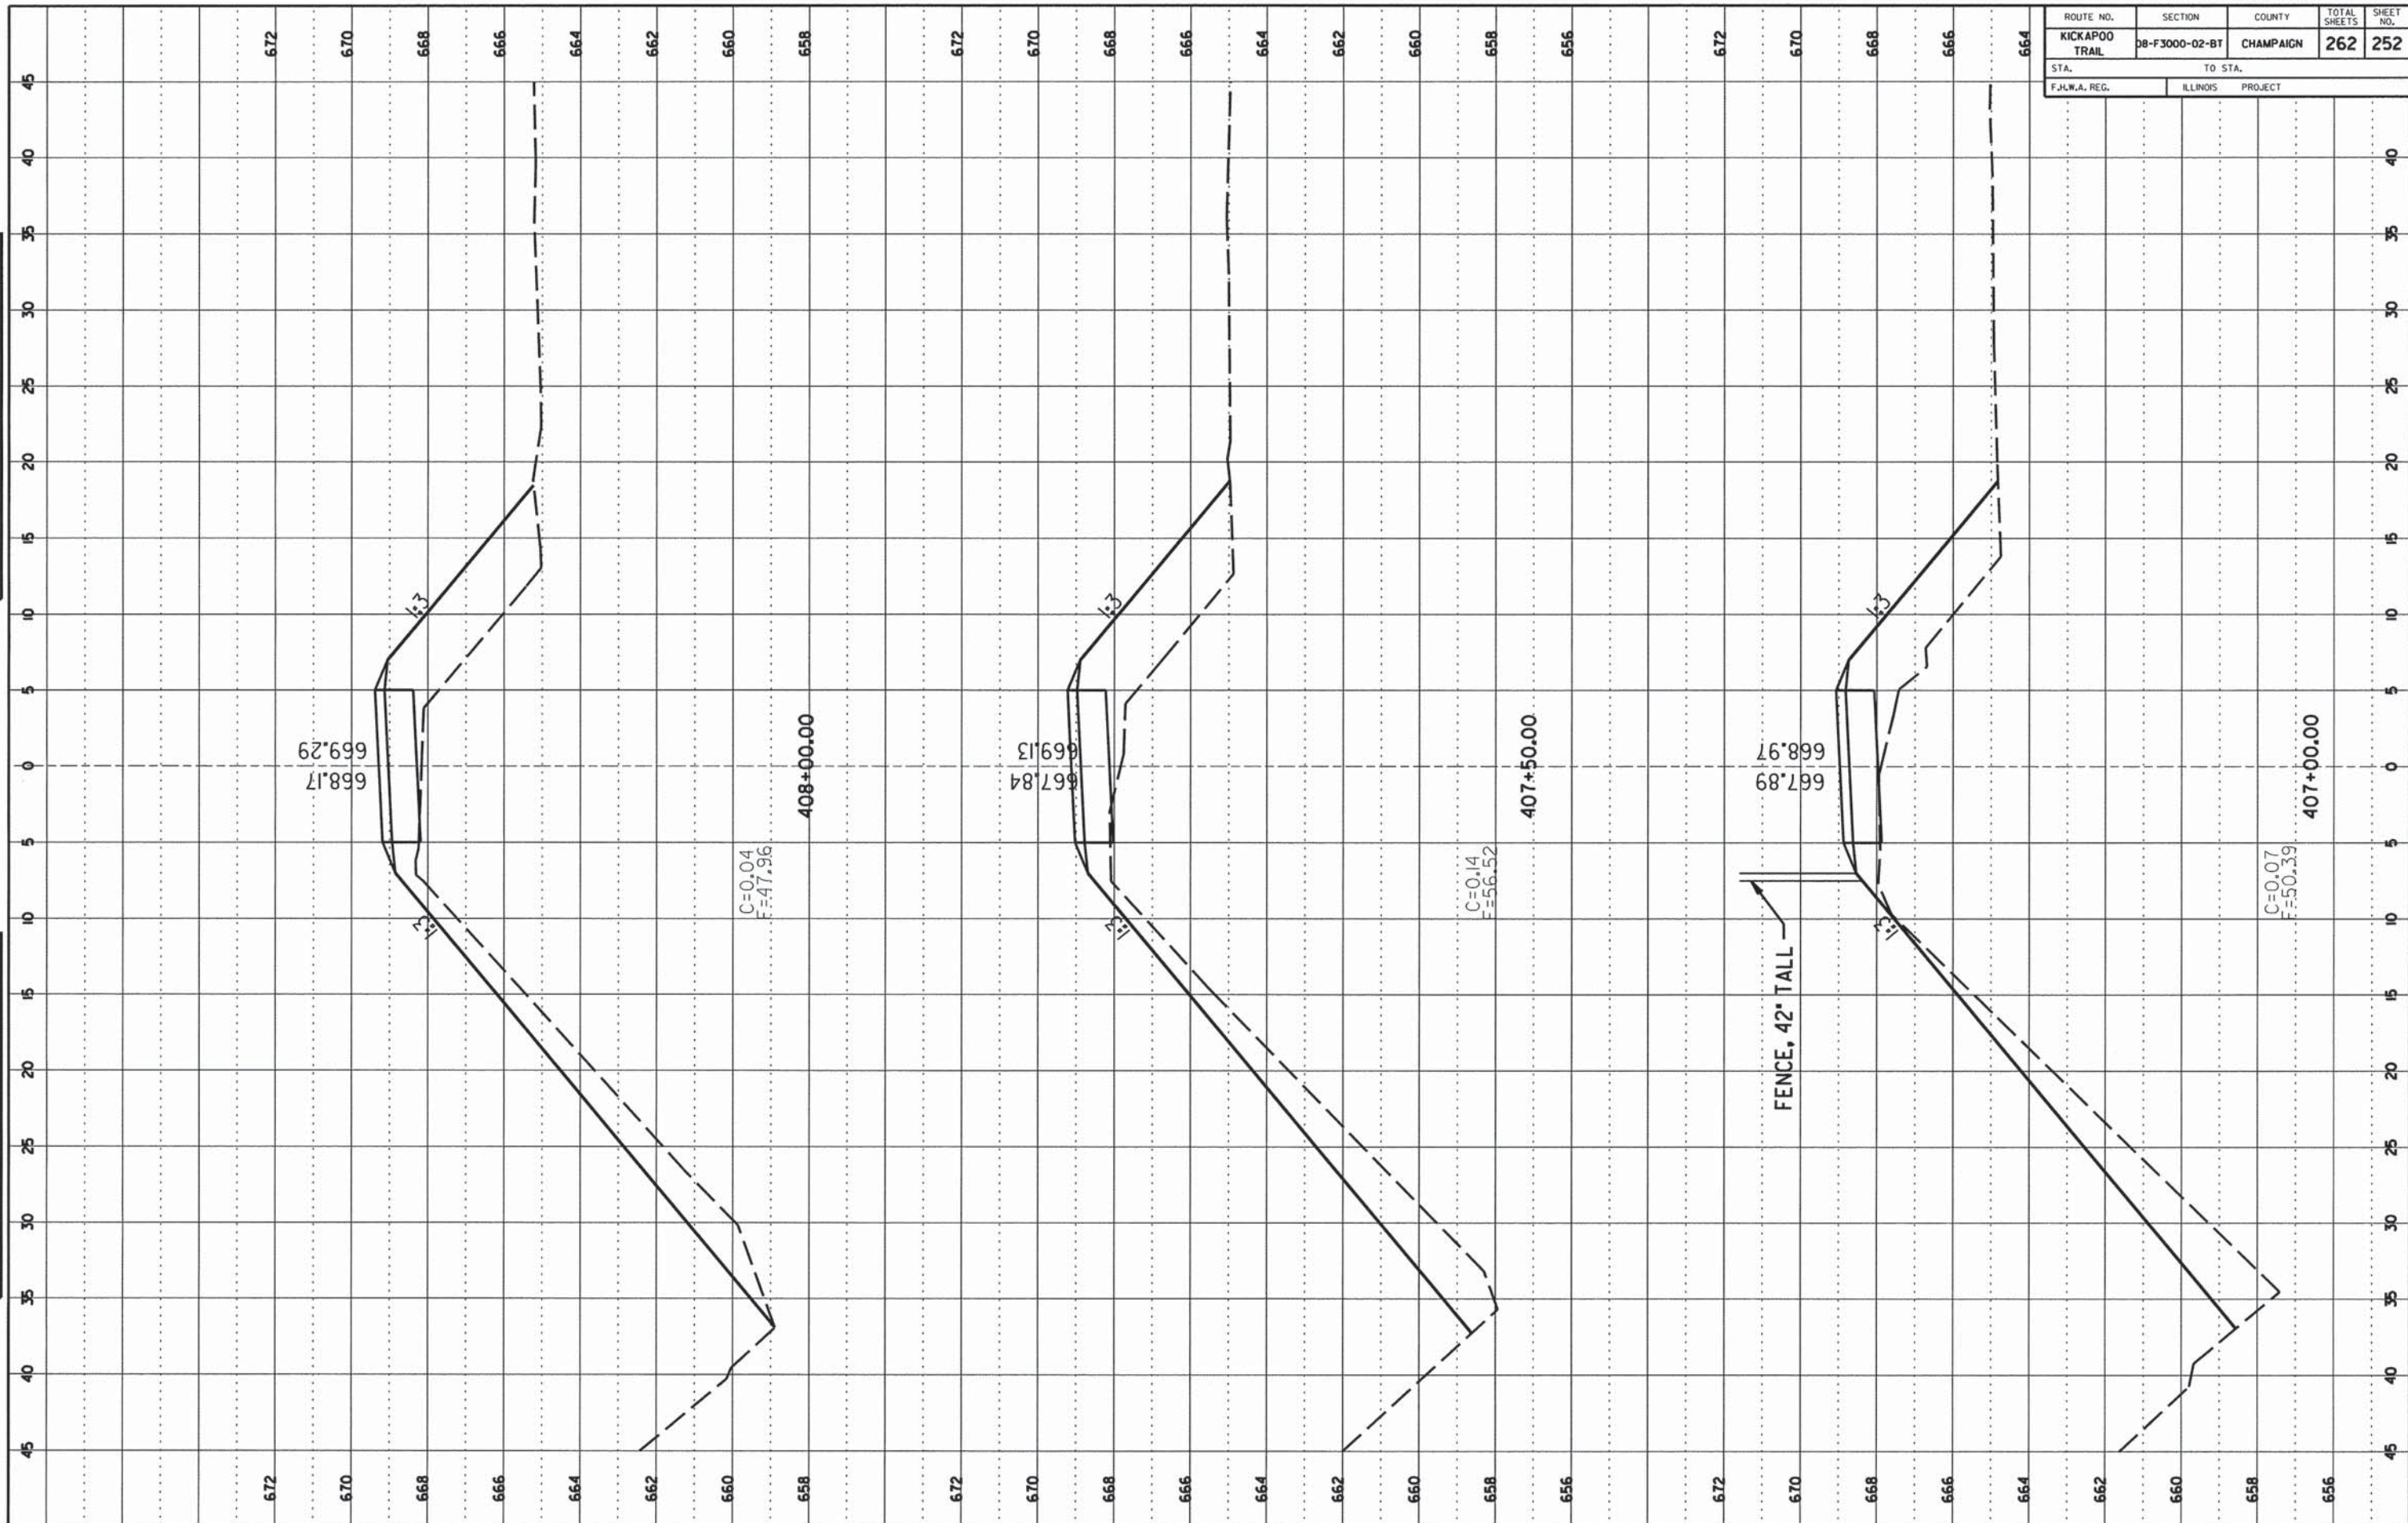

ROUTE NO.	SECTION	COUNTY	TOTAL SHEETS	SHEET NO.
KICKAPOO TRAIL	DB-F3000-02-BT	CHAMPAIGN	262	253
STA.		TO STA.		
F.H.W.A. REG.		ILLINOIS PROJECT		

FINAL SURVEY

DATE: _____

BY: _____

NO. _____

DATE: _____

BY: _____

NO. _____

ORIGINAL SURVEY

DATE: _____


BY: _____

NO. _____

DATE: _____

BY: _____

NO. _____

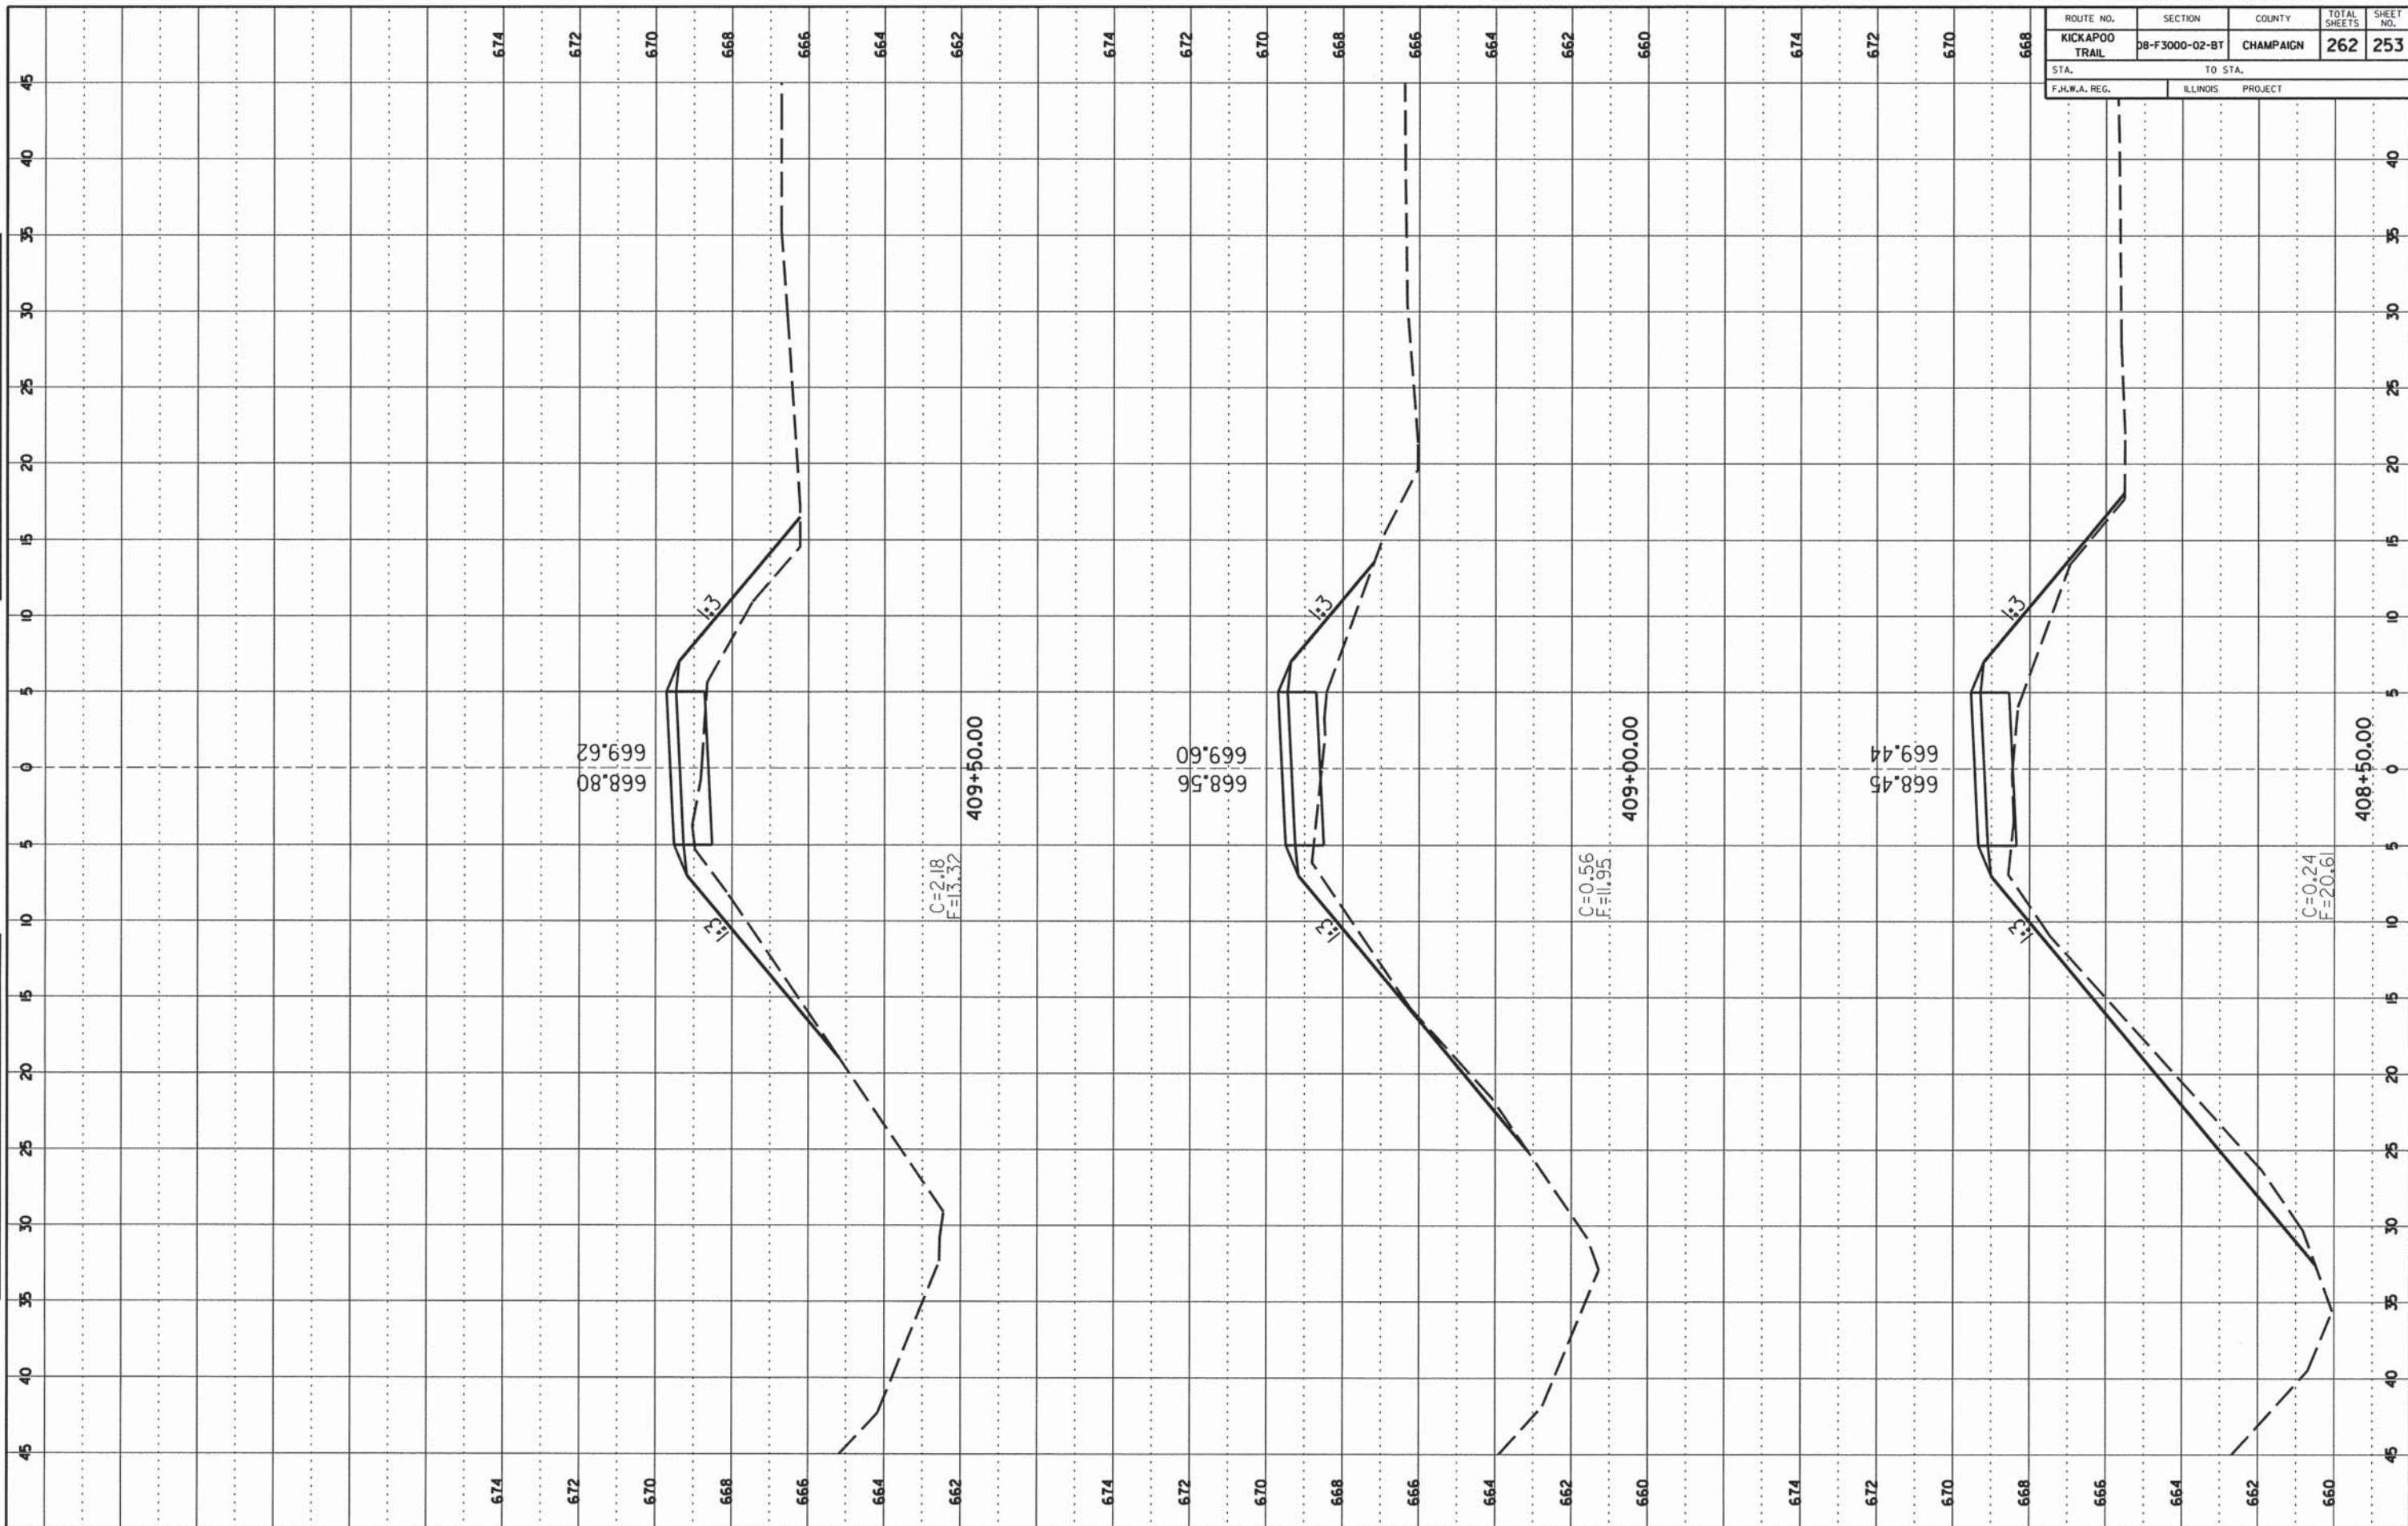

ROUTE NO.	SECTION	COUNTY	TOTAL SHEETS	SHEET NO.
KICKAPOO TRAIL	DB-F3000-02-BT	CHAMPAIGN	262	254
STA.		TO STA.		
F.H.W.A. REG.		ILLINOIS PROJECT		

FINAL SURVEY

DATE: _____ BY: _____

NO. _____

REVISIONS:

NO.	DATE	DESCRIPTION


ORIGINAL SURVEY

DATE: _____ BY: _____

NO. _____

REVISIONS:

NO.	DATE	DESCRIPTION

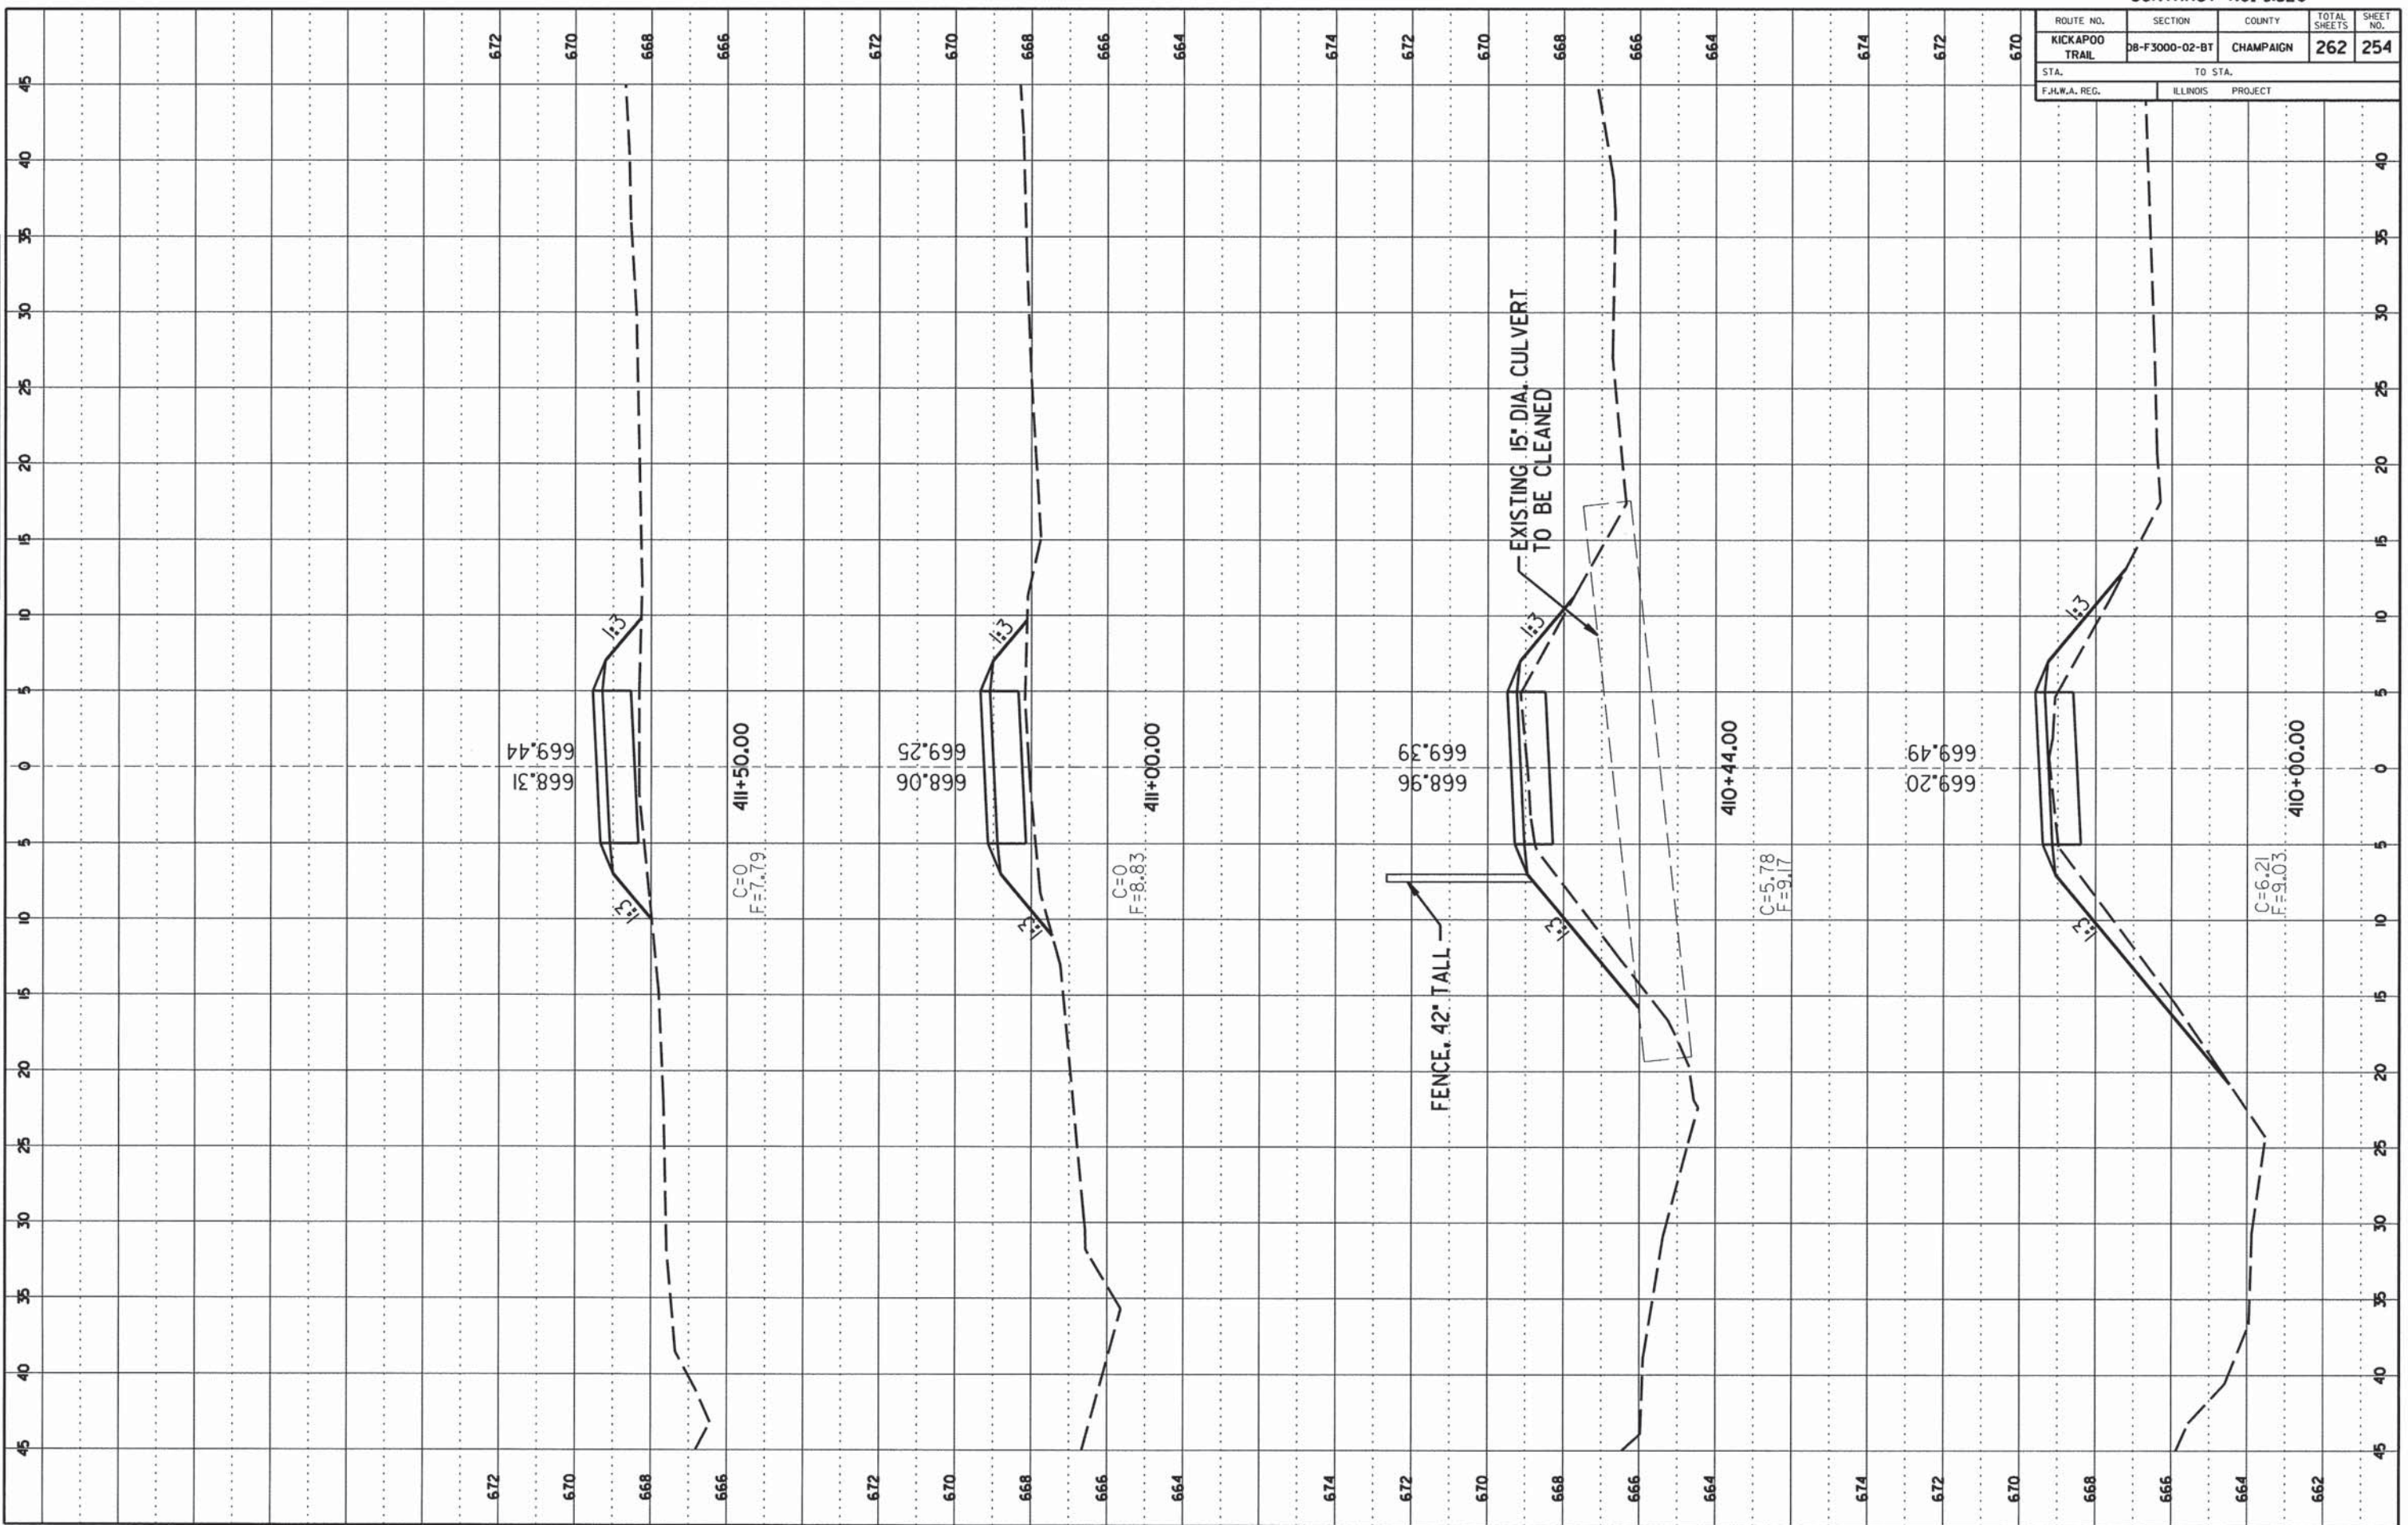

ROUTE NO.	SECTION	COUNTY	TOTAL SHEETS	SHEET NO.
KICKAPOO TRAIL	DB-F3000-02-BT	CHAMPAIGN	262	255
STA. F.H.W.A. REG.		TO STA. ILLINOIS PROJECT		

FINAL SURVEY

SPRINTED _____ DATE _____

PLOTTED _____

NOTE BOOK NO. _____

TRIAL KIT _____

AREA COVERED _____

ORIGINAL SURVEY


SPRINTED _____ DATE _____

PLOTTED _____

NOTE BOOK NO. _____

TRIAL KIT _____


AREA COVERED _____

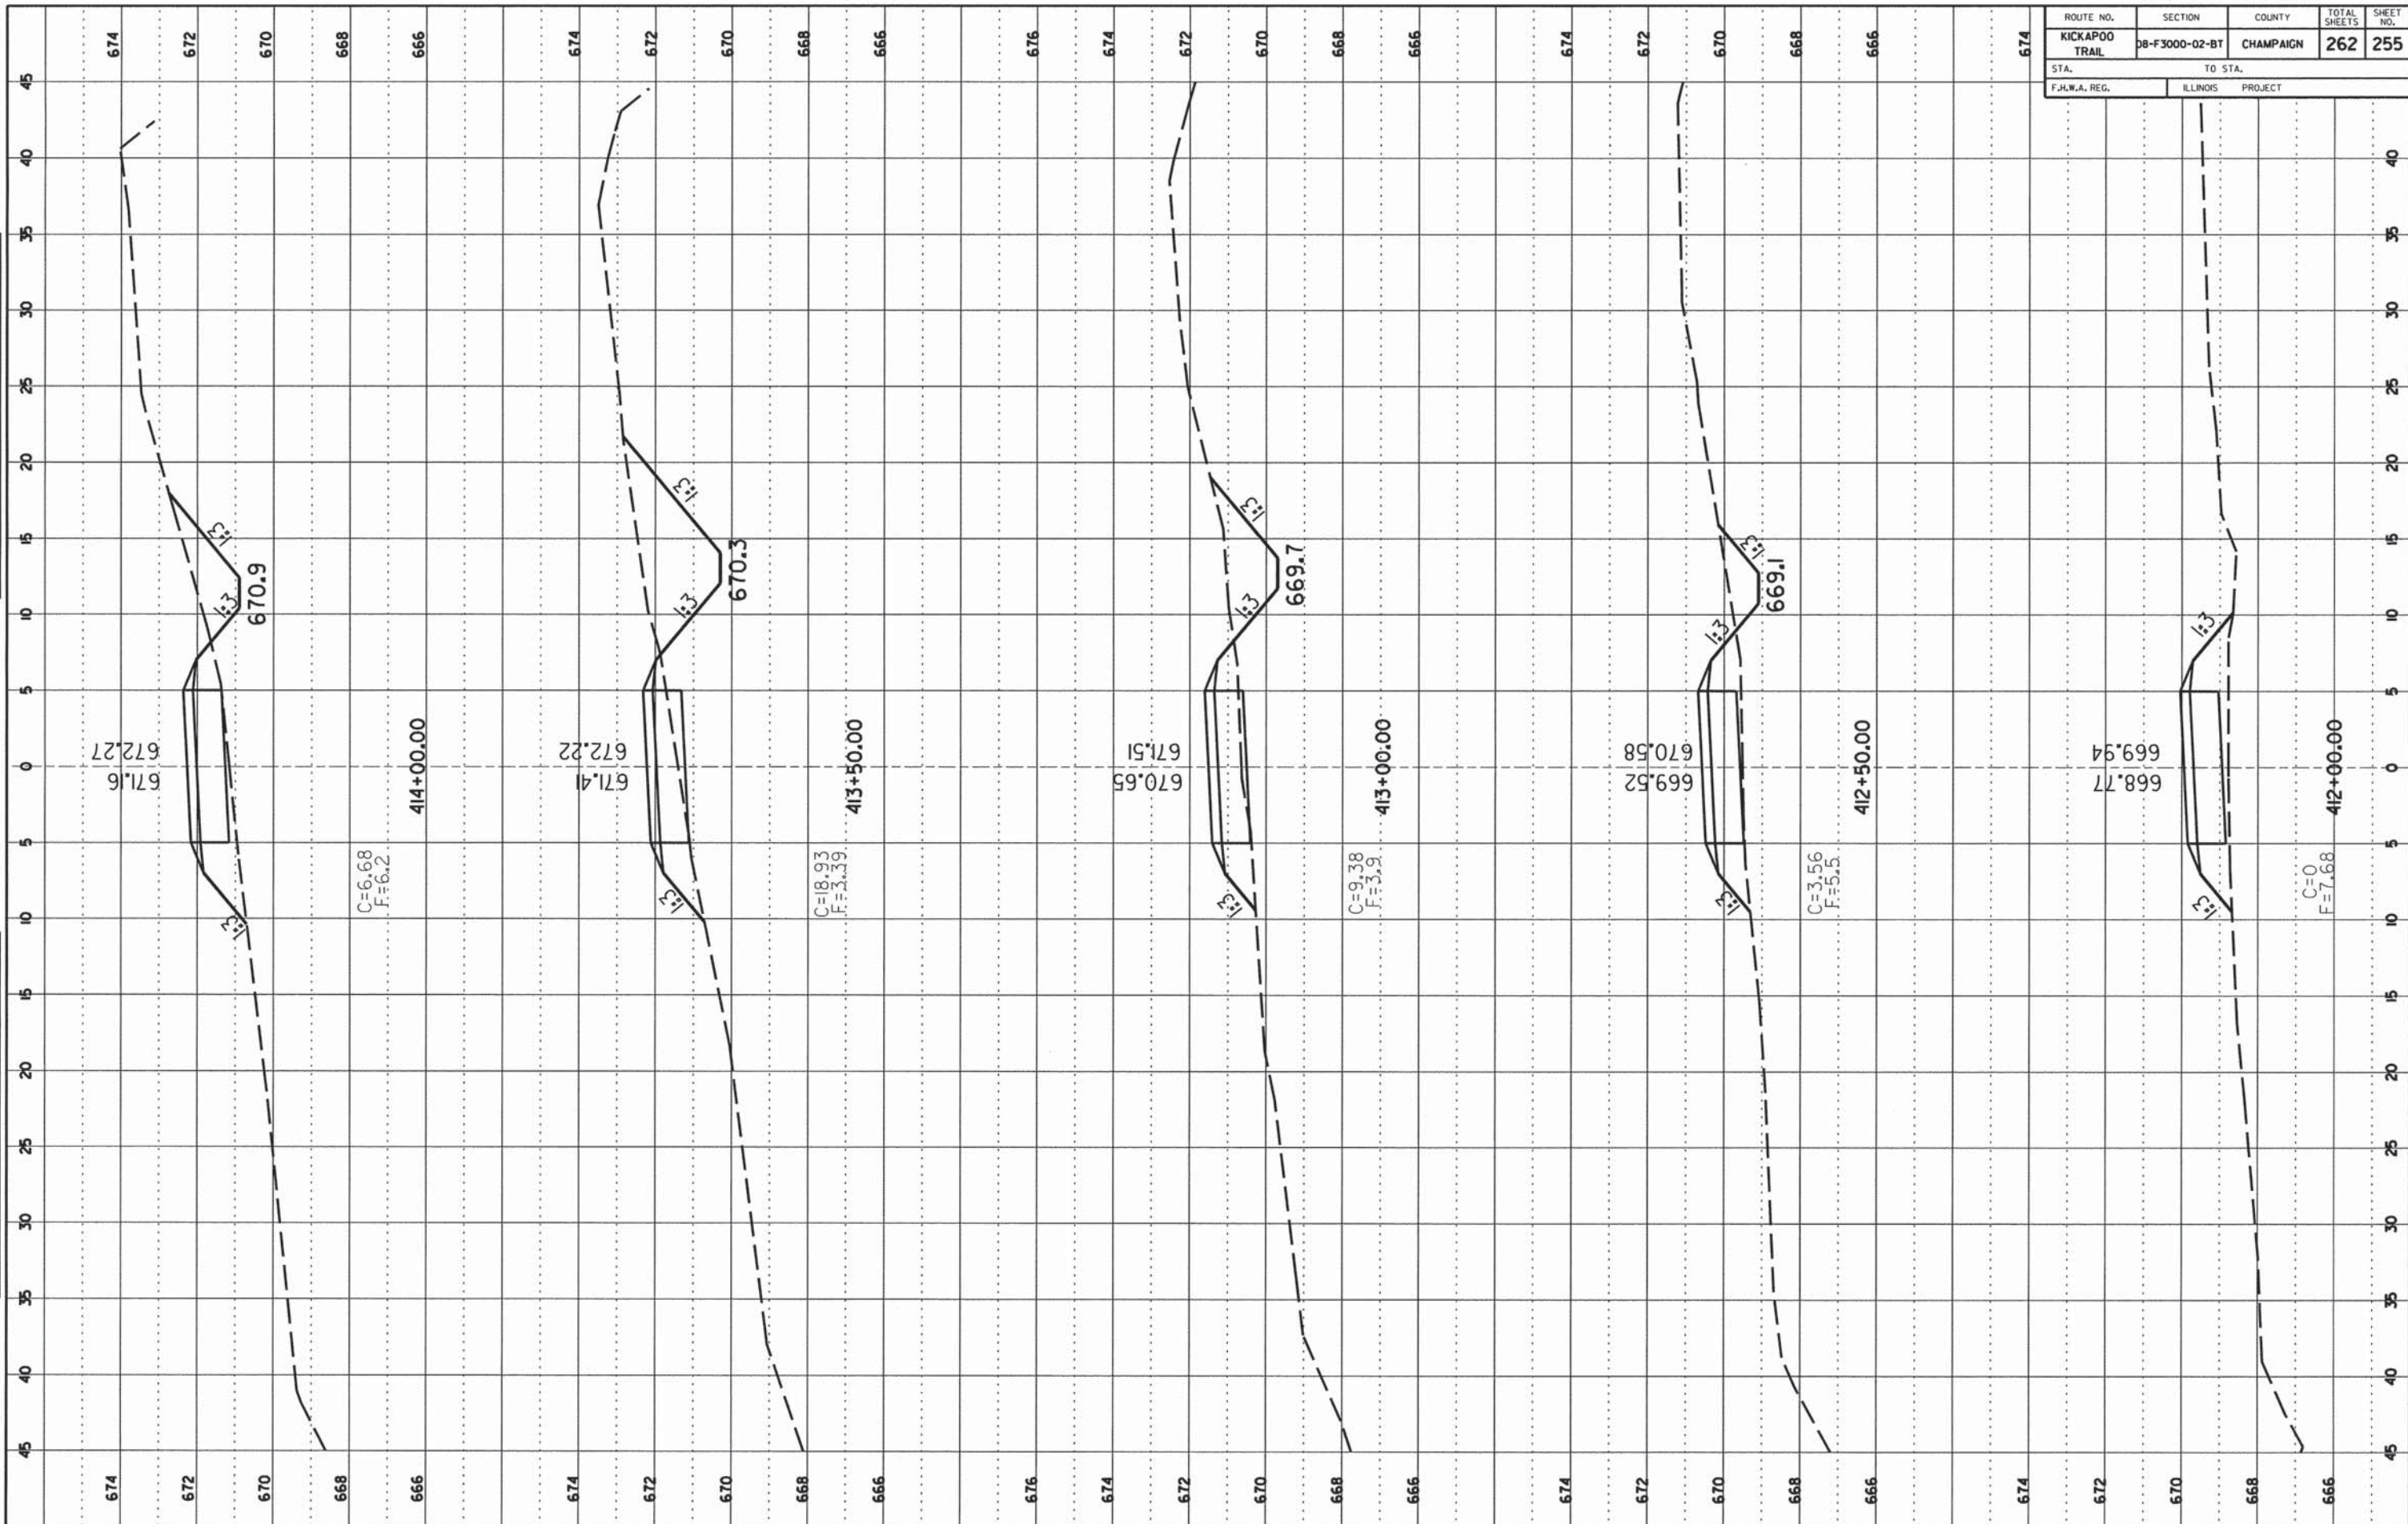

ROUTE NO.	SECTION	COUNTY	TOTAL SHEETS	SHEET NO.
KICKAPOO TRAIL	08-F3000-02-BT	CHAMPAIGN	262	256
STA. TO STA.		ILLINOIS PROJECT		
F.H.W.A. REG.				

DATE	BY	REVISION

DATE	BY	REVISION

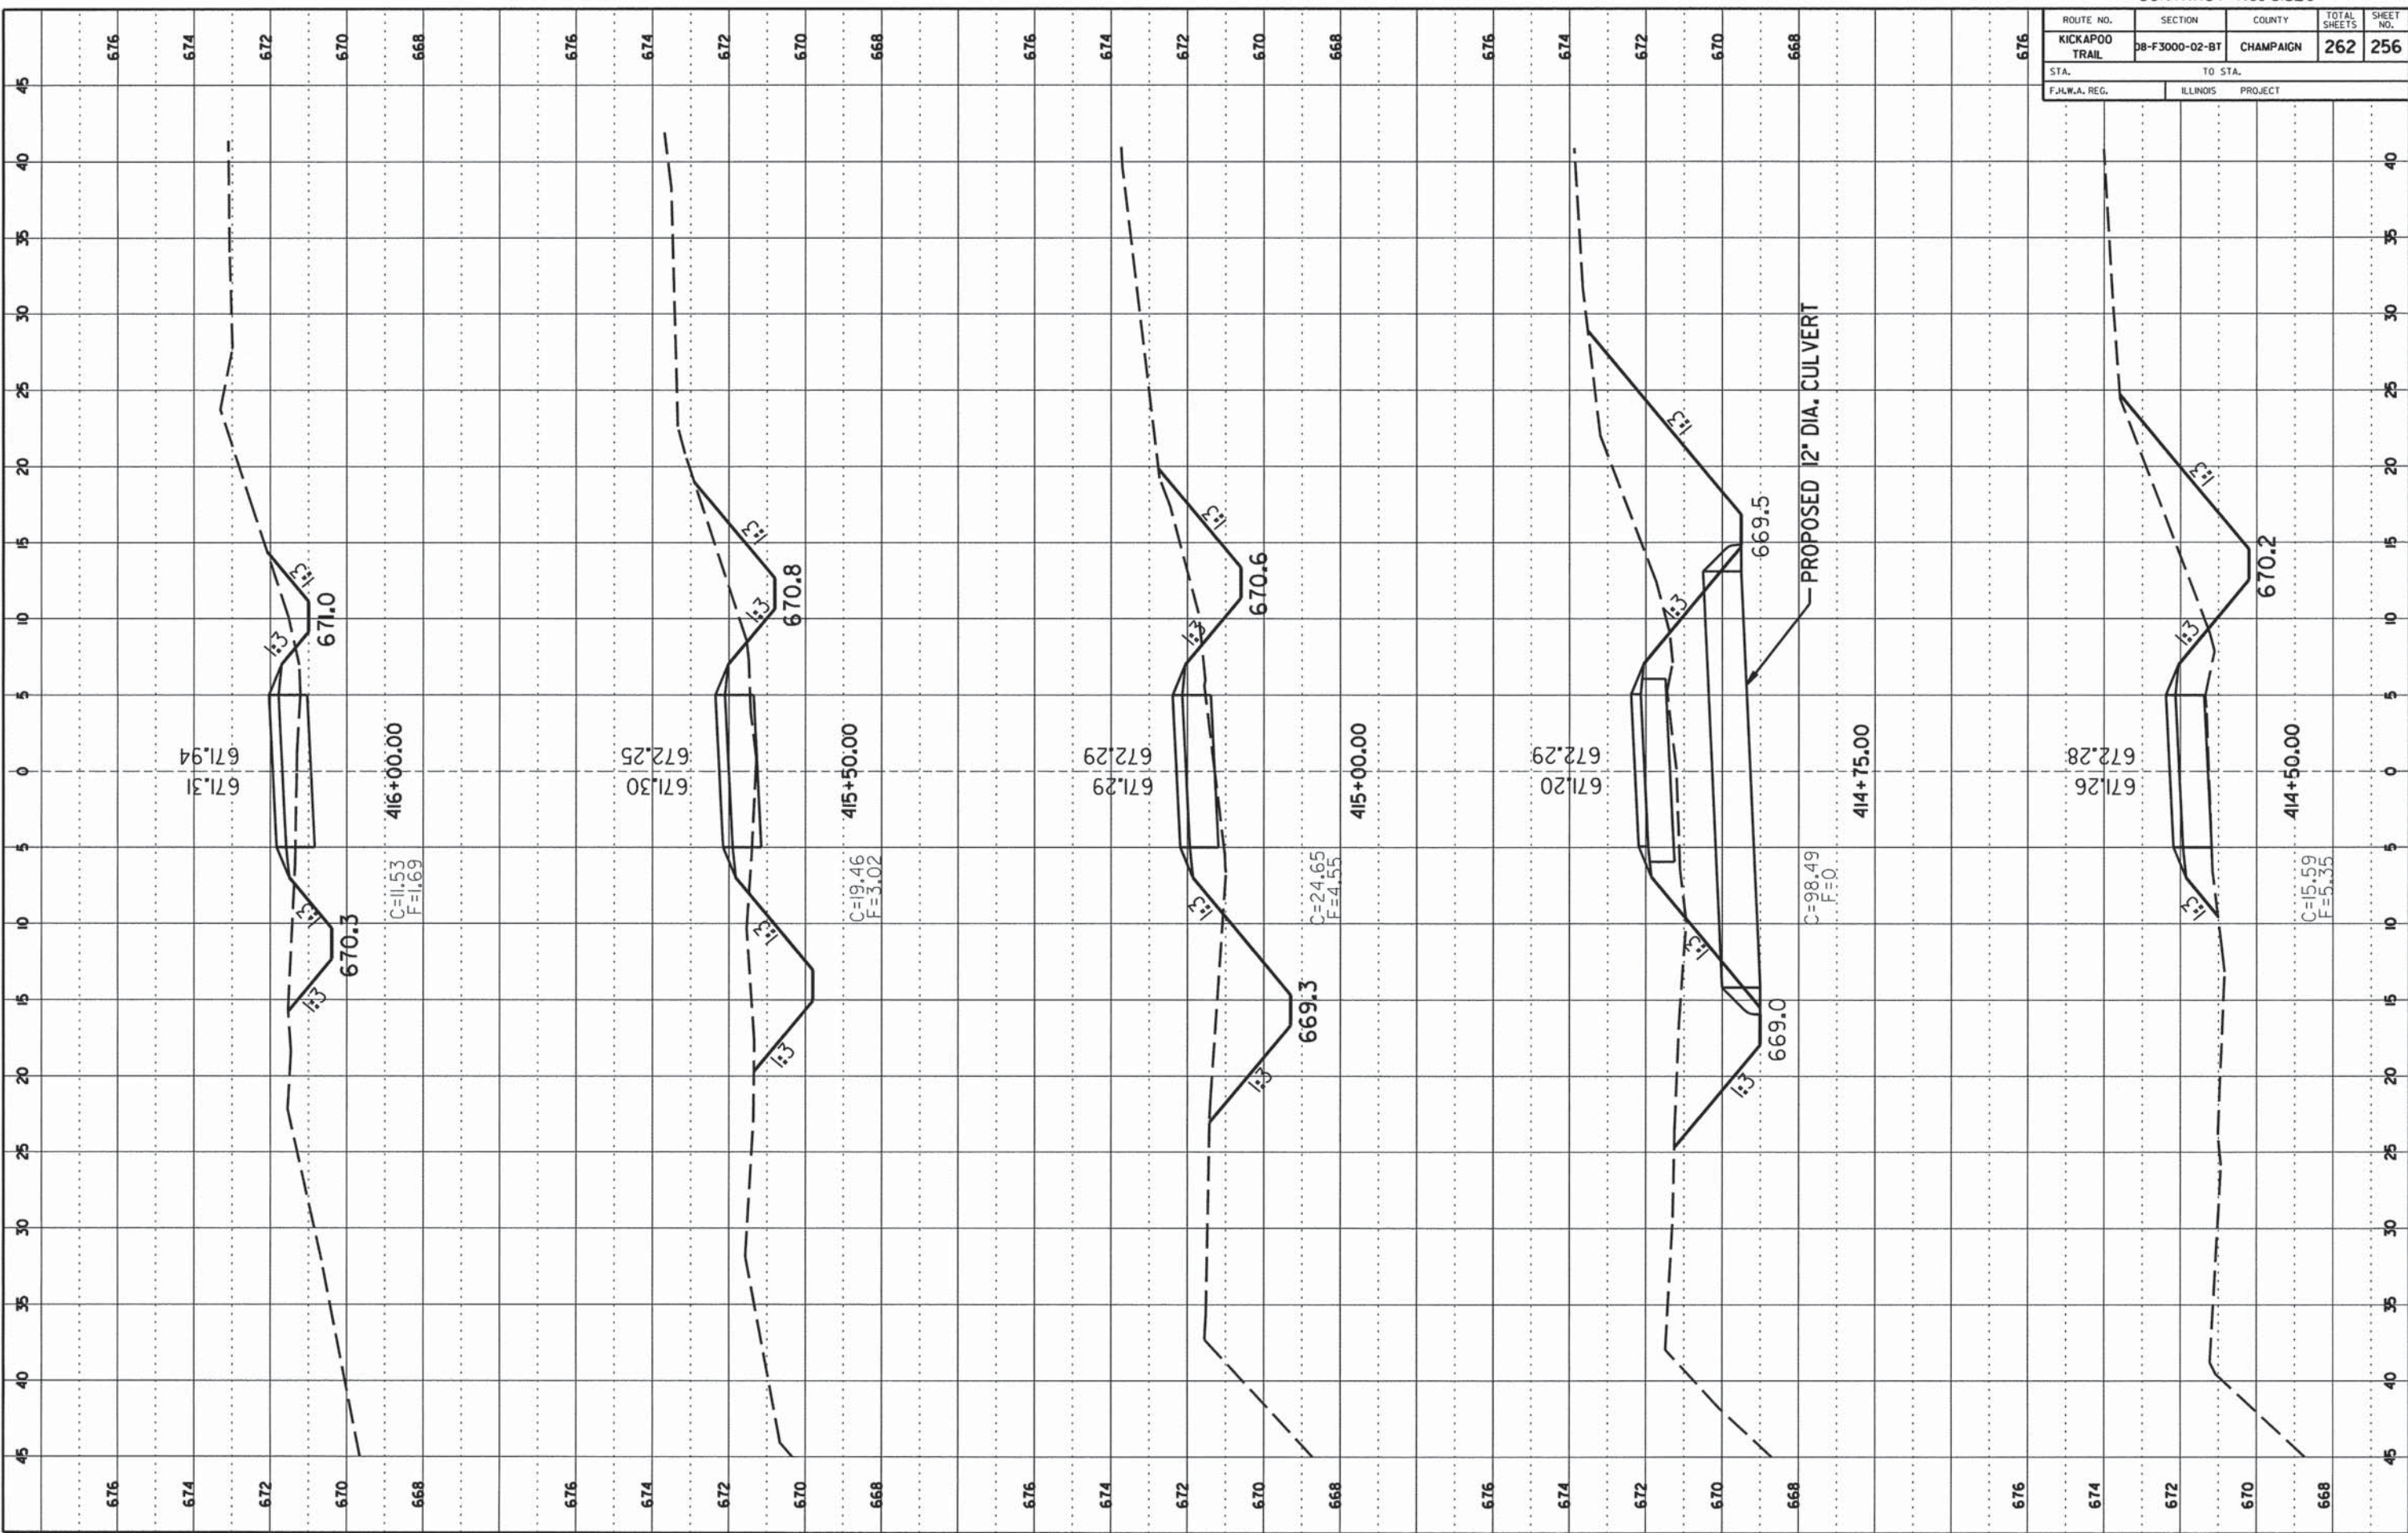


ROUTE NO.	SECTION	COUNTY	TOTAL SHEETS	SHEET NO.
KICKAPOO TRAIL	08-F3000-02-BT	CHAMPAIGN	262	257
STA.		TO STA.		
F.H.W.A. REG.		ILLINOIS PROJECT		

FINAL SURVEY

DATE	
BY	
REVISION	
NO.	
DATE	
BY	
REVISION	
NO.	

ORIGINAL SURVEY

DATE	
BY	
REVISION	
NO.	
DATE	
BY	
REVISION	
NO.	

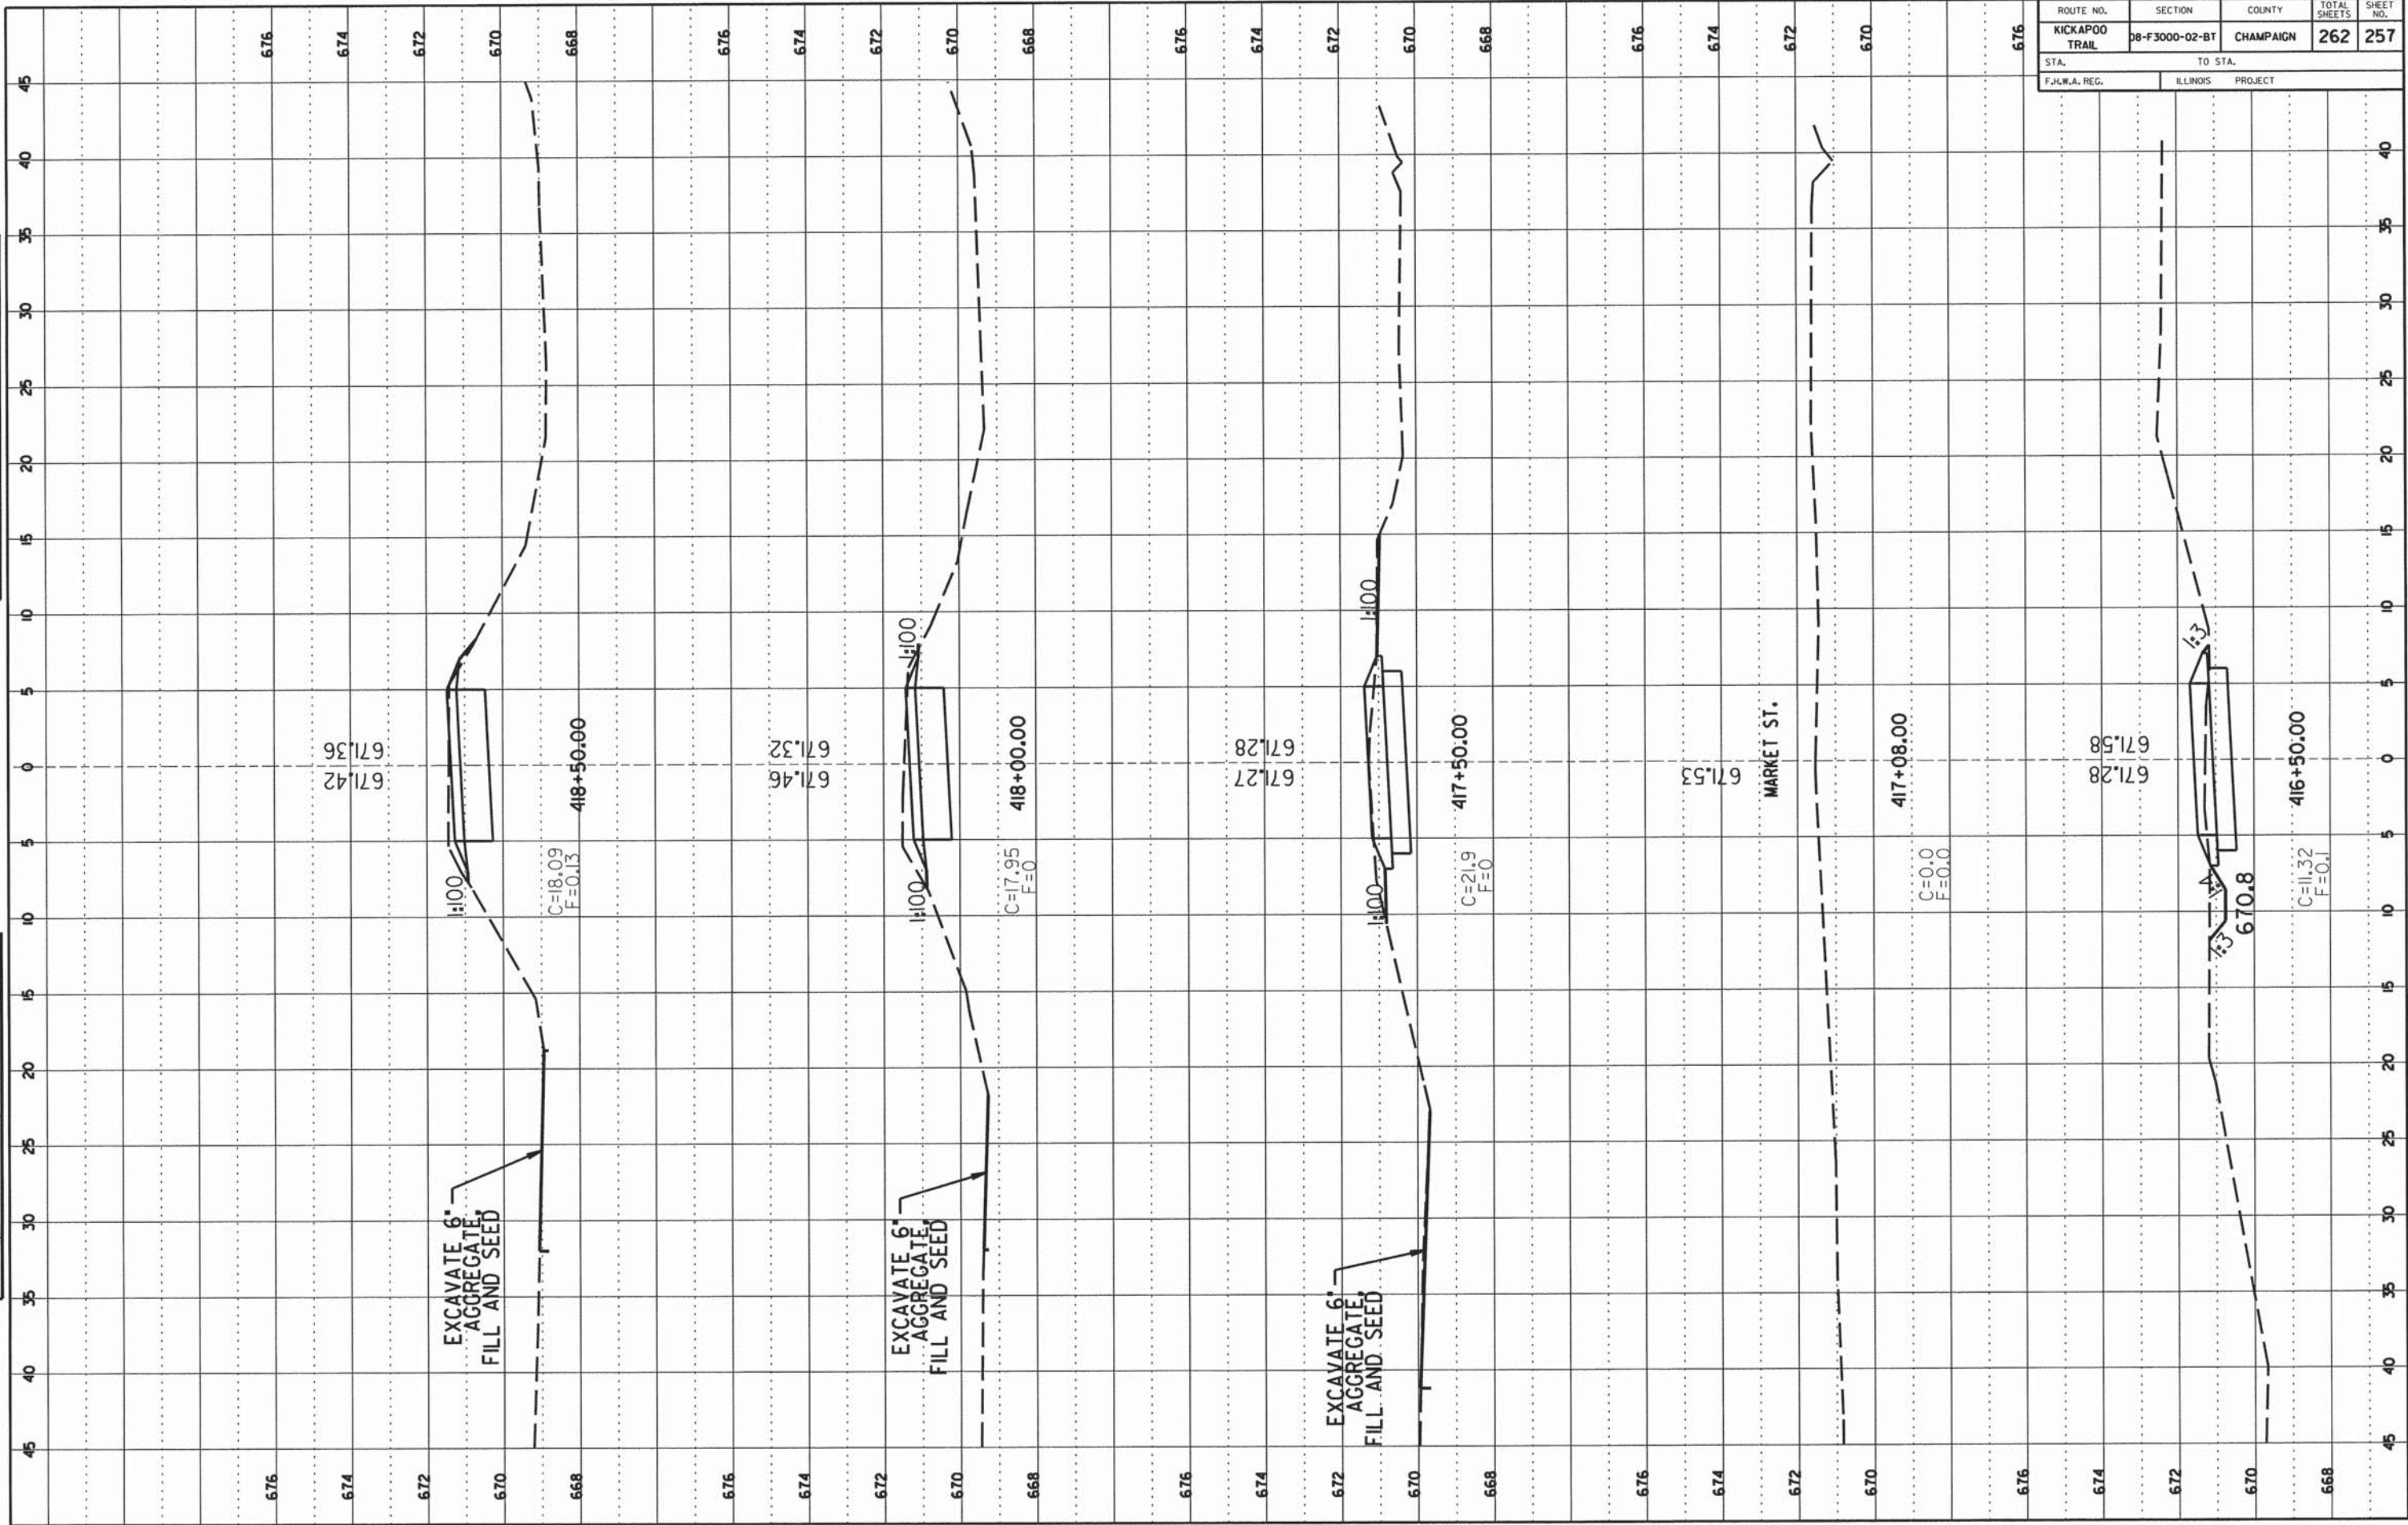

ROUTE NO.	SECTION	COUNTY	TOTAL SHEETS	SHEET NO.
KICKAPOO TRAIL	08-F3000-02-BT	CHAMPAIGN	262	258
STA. TO STA.		ILLINOIS PROJECT		
F.H.W.A. REG.				

FINAL SURVEY

NO. _____

DATE _____

BY _____

PROJECT _____

PLANNED _____

IMPROVEMENT _____

AREA COVERED _____

ORIGINAL SURVEY

NO. _____

DATE _____


BY _____

PROJECT _____

PLANNED _____

IMPROVEMENT _____

AREA COVERED _____

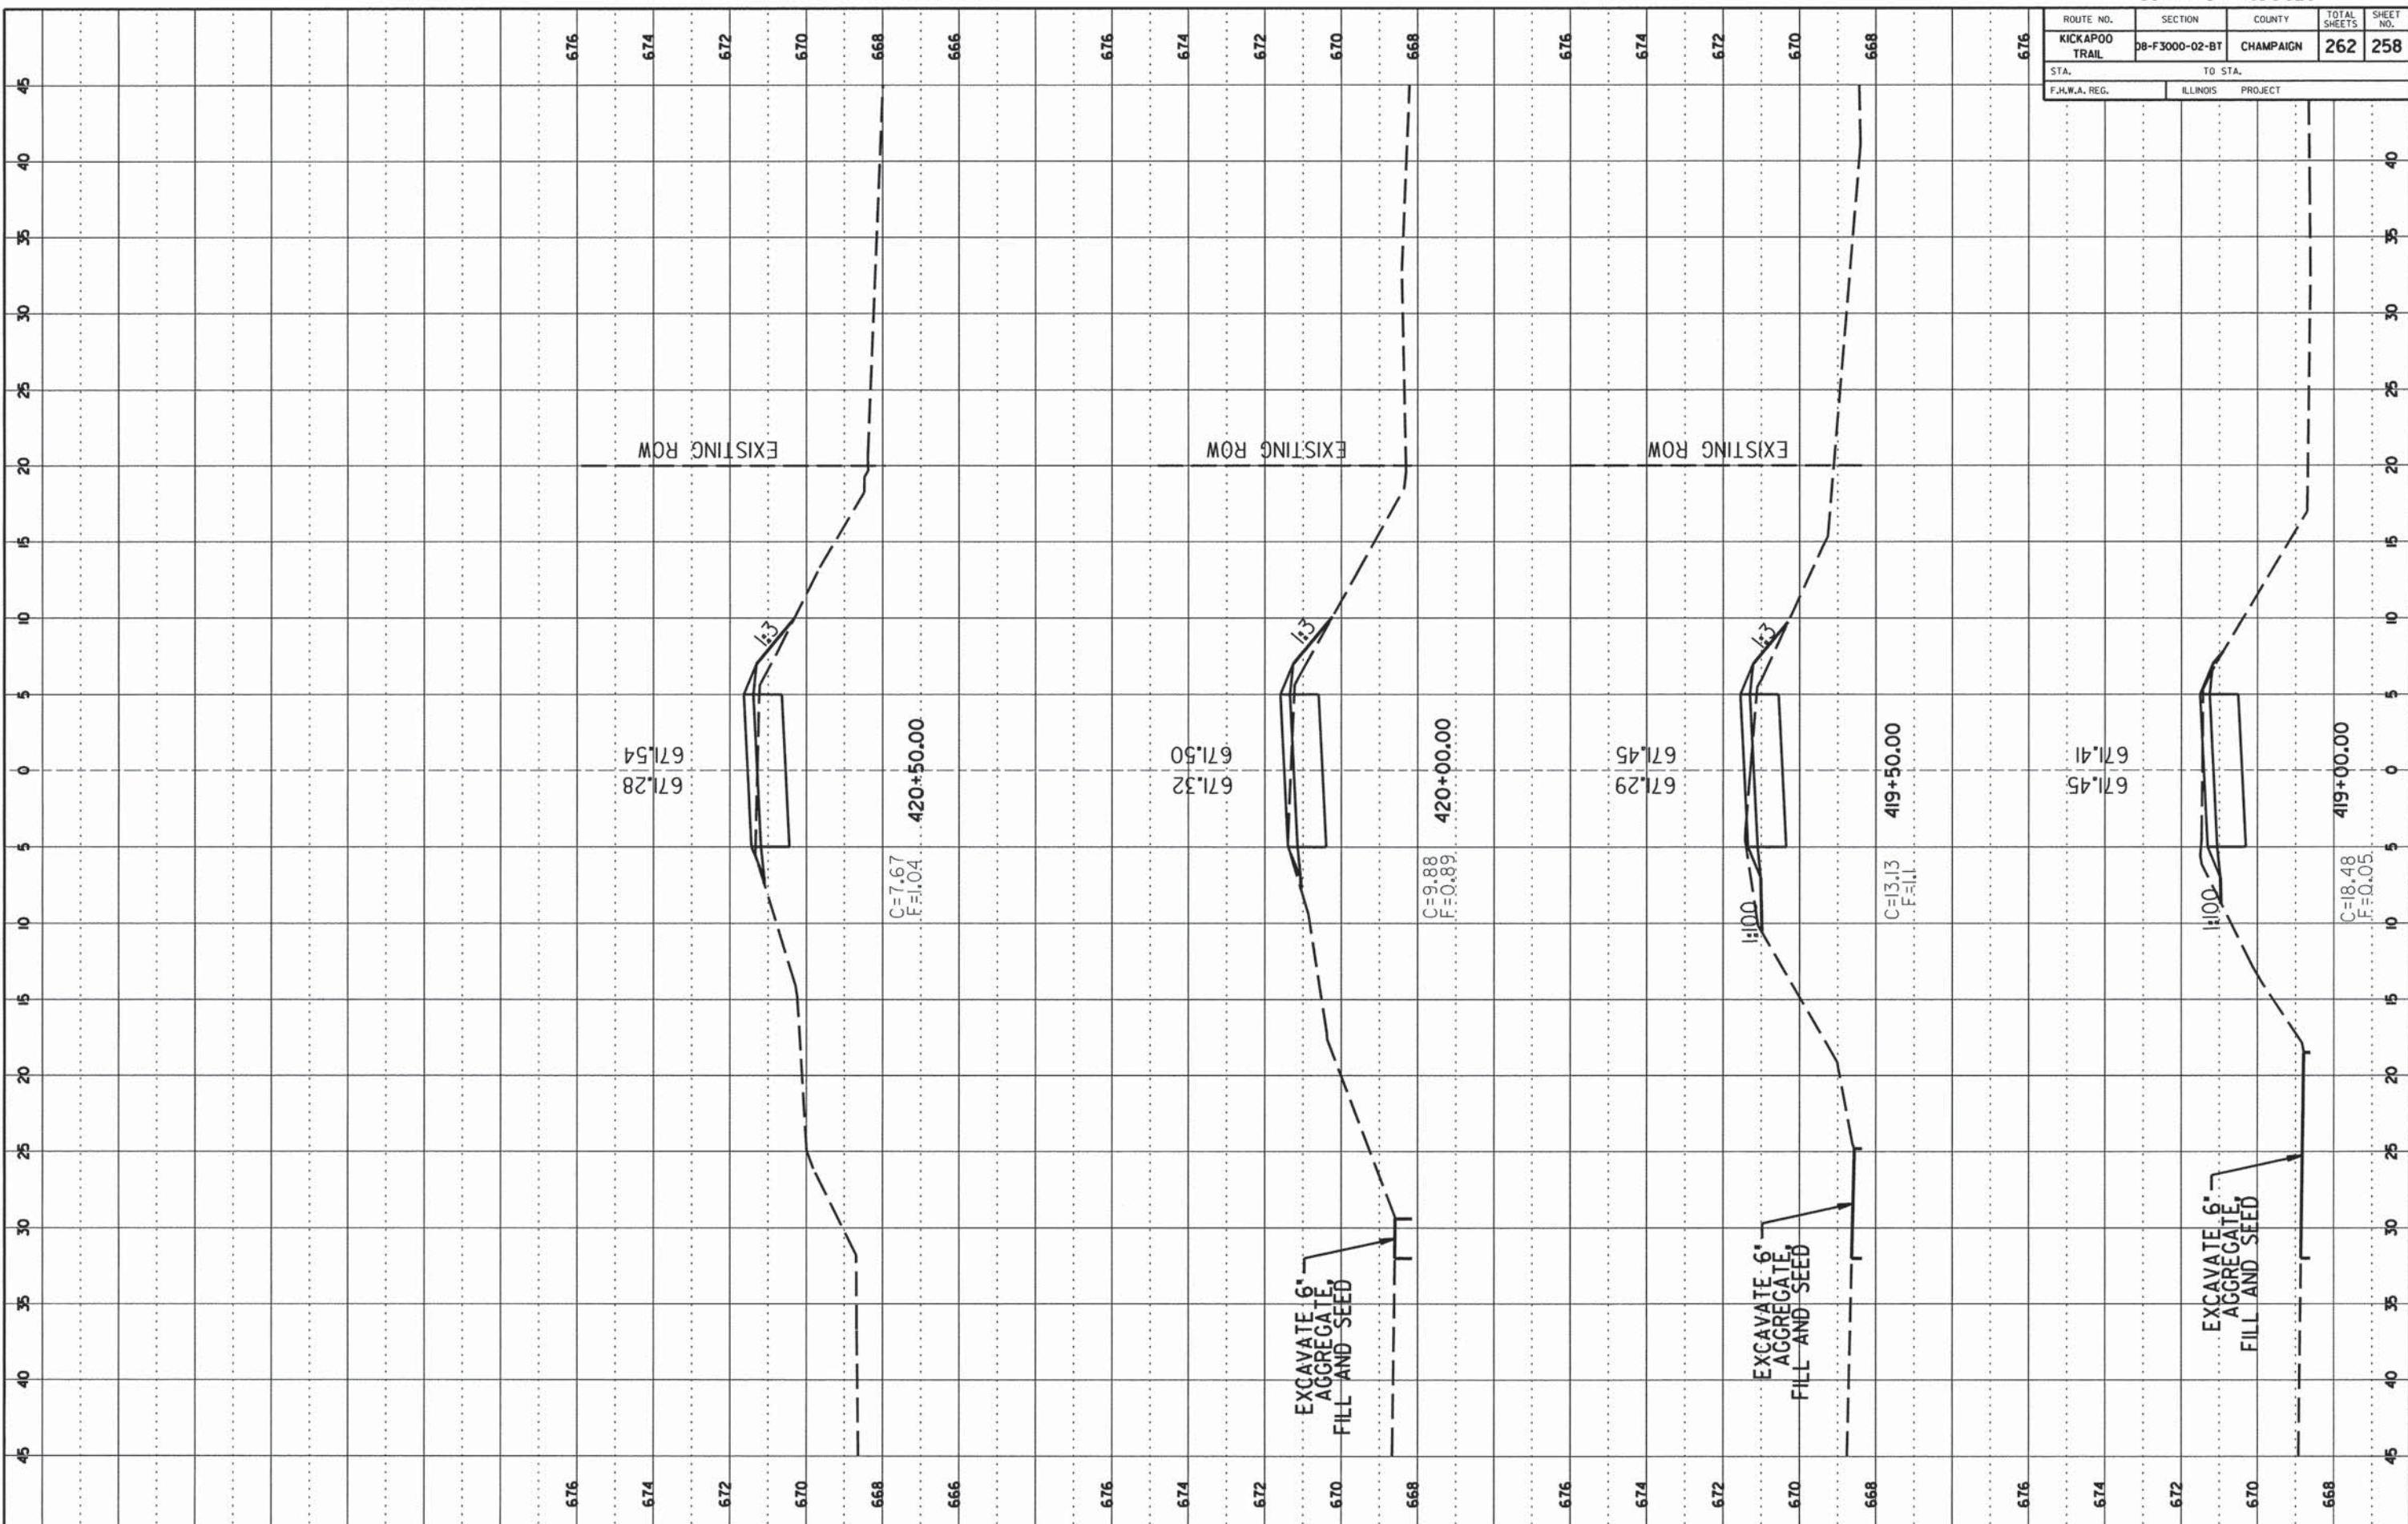

ROUTE NO.	SECTION	COUNTY	TOTAL SHEETS	SHEET NO.
KICKAPOO TRAIL	08-F3000-02-BT	CHAMPAIGN	262	259
STA. _____		TO STA. _____		
F.H.W.A. REG. _____		ILLINOIS PROJECT _____		

FINAL SURVEY

DATE: _____ BY: _____

NO. _____

APPROVED: _____

DATE: _____ BY: _____

NO. _____

APPROVED: _____

ORIGINAL SURVEY

DATE: _____ BY: _____


NO. _____

APPROVED: _____

DATE: _____ BY: _____

NO. _____

APPROVED: _____

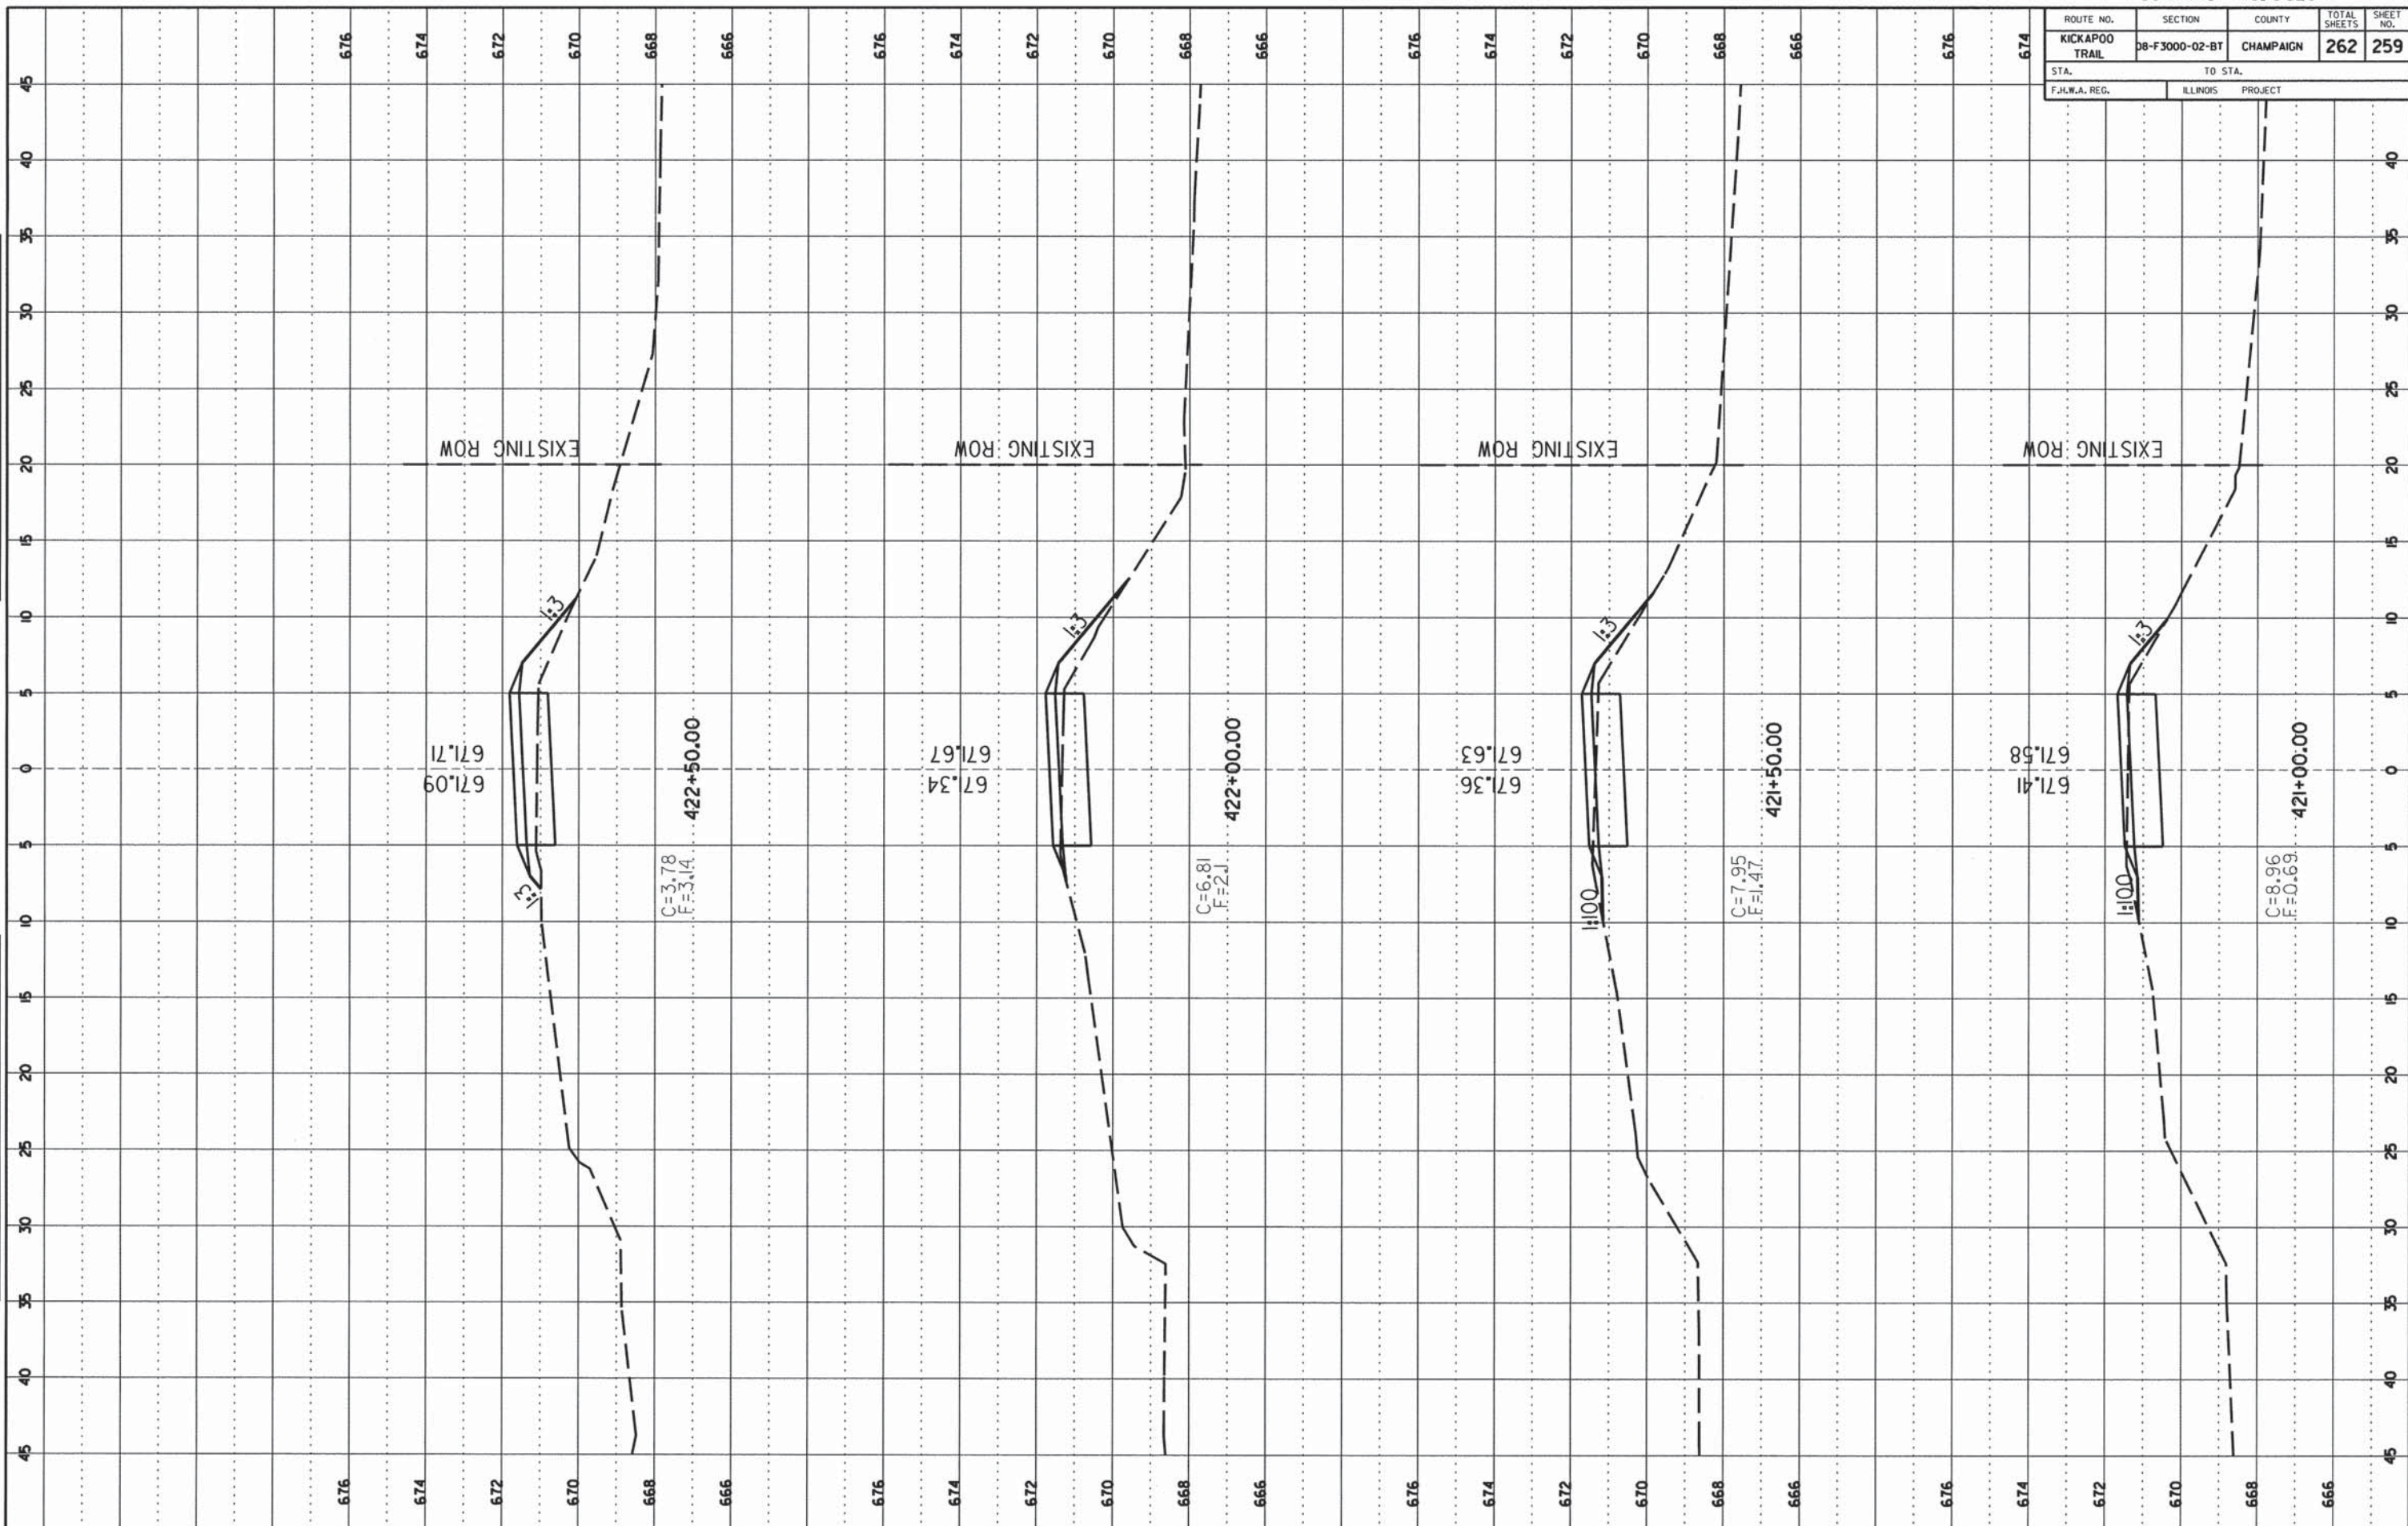

ROUTE NO.	SECTION	COUNTY	TOTAL SHEETS	SHEET NO.
KICKAPOO TRAIL	08-F3000-02-BT	CHAMPAIGN	262	261
STA. F.J.W.A. REG.		TO STA. ILLINOIS PROJECT		

FINAL SURVEY

DATE: _____

BY: _____

NO. _____

AREAS DELETED

ORIGINAL SURVEY

DATE: _____

BY: _____

NO. _____

AREAS DELETED

