

STATE OF ILLINOIS  
DEPARTMENT OF TRANSPORTATION

RTE.	SECTION	COUNTY	TOTAL SHEETS	SHEET NO.
VAR	D4 WEED SPRAYING 2021	VARIOUS	21	1
		ILLINOIS	CONTRACT NO. 68G08	

INDEX OF SHEETS:

- 1 COVER SHEET
- 2 GENERAL NOTES
- 3 SUMMARY OF QUANTITIES
- 4-13 LOCATION MAPS
- 14-20 SCHEDULE OF QUANTITIES
- 21 HERBICIDE DOSAGE CHART

**PROPOSED  
HIGHWAY PLANS**


VARIOUS ROUTE  
SECTION D4 WEED SPRAYING 2021

TYPE of IMPROVEMENT: WEED SPRAYING  
VARIOUS COUNTIES

C-94-015-21

STANDARDS


- 701001-02      701301-04
- 701006-05      701311-03
- 701011-04      701426-09
- 701101-05      701428-01
- 701106-02      701901-08

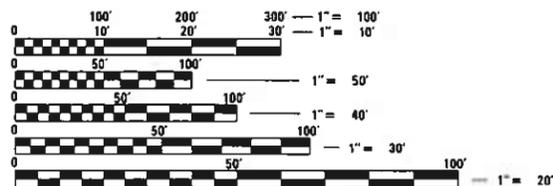

FULL SIZE PLANS HAVE BEEN PREPARED USING STANDARD ENGINEERING SCALES. REDUCED SIZED PLANS WILL NOT CONFORM TO STANDARD SCALES. IN MAKING MEASUREMENTS ON REDUCED PLANS, THE ABOVE SCALES MAY BE USED.


J.U.L.I.E.  
JOINT UTILITY LOCATION INFORMATION FOR EXCAVATION  
1-800-892-0123  
OR 811

PROJECT ENGINEER: MAUREEN ADDIS (309) 671-3454  
PROJECT MANAGER: SUSAN DAVIS (309) 671-4485  
CATALOG NO. 036129-00D  
CONTRACT NO. 68G08

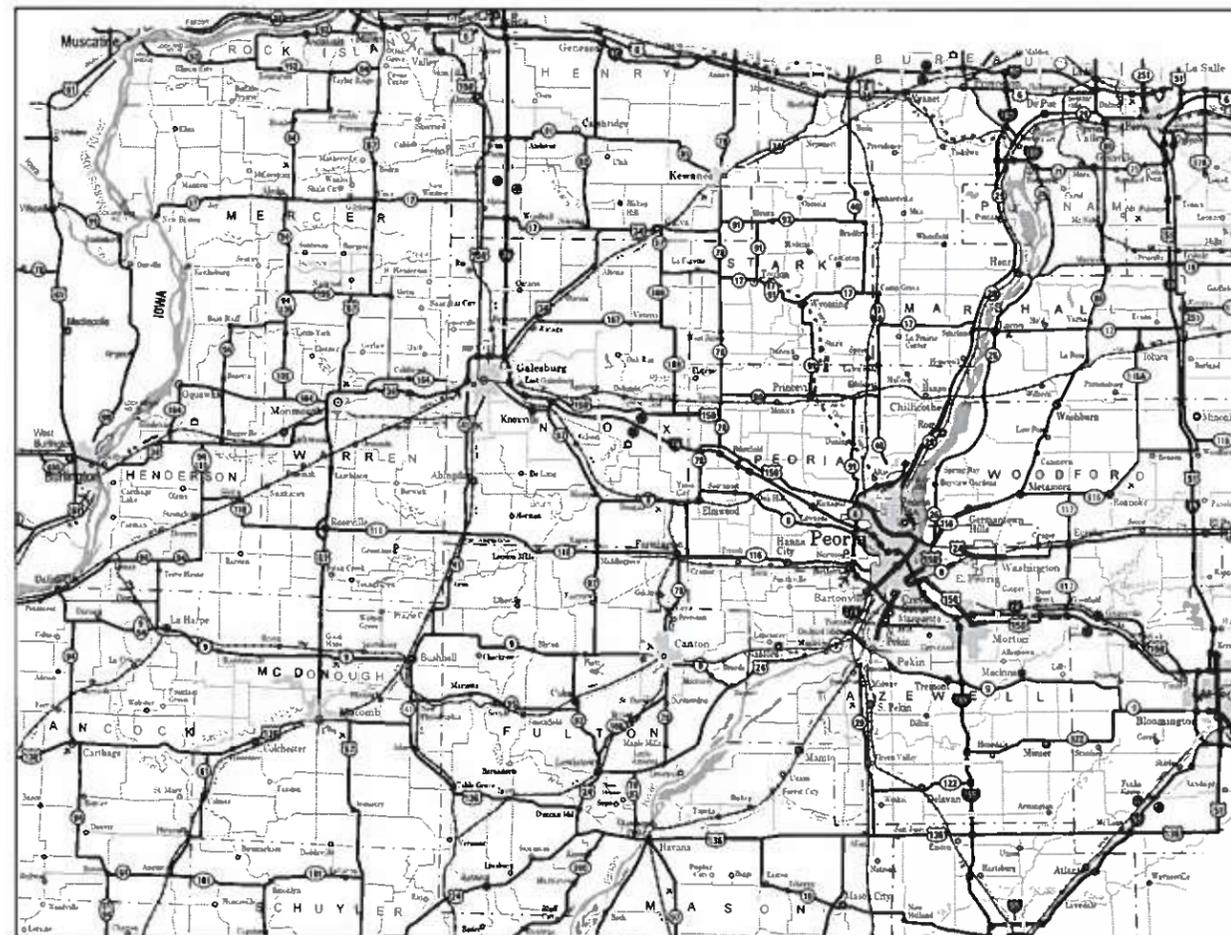

AREA TO BE SPRAYED: 2109.5 ACRES

D-94-010-21

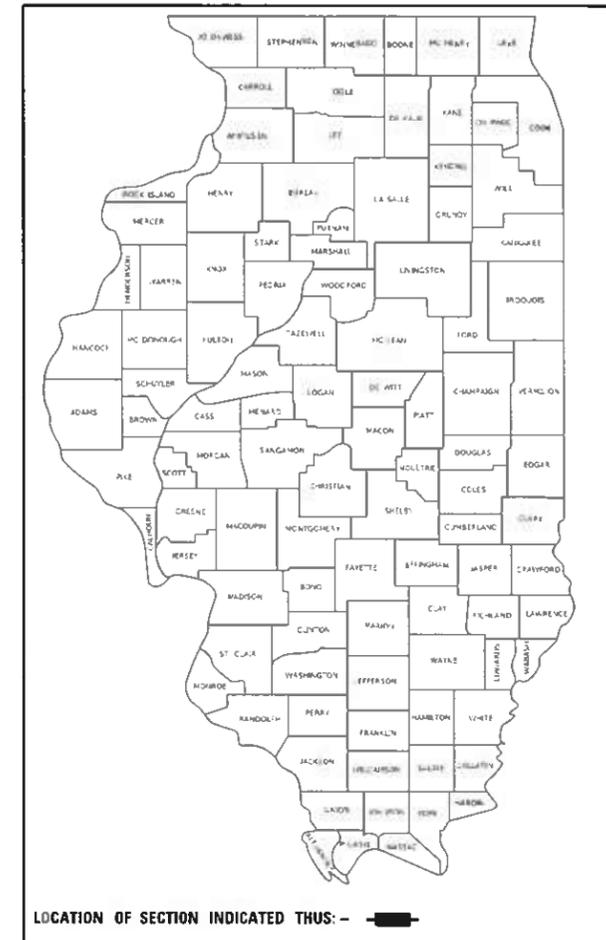

LOCATION OF SECTION INDICATED THUS: —

IMPROVEMENT DESCRIPTION: THIS PROJECT CONSISTS OF WEED SPRAYING AT VARIOUS LOCATIONS WITHIN DISTRICT 4.

STATE OF ILLINOIS  
DEPARTMENT OF TRANSPORTATION

SUBMITTED October 22, 2020  
*Tina A. James*  
REGIONAL ENGINEER

December 4, 2020  
*Scott A. Elk*  
ENGINEER OF DESIGN AND ENVIRONMENT

December 4, 2020  
*James J. Quinn*  
DIRECTOR OF HIGHWAYS PROJECT IMPLEMENTATION

PRINTED BY THE AUTHORITY  
OF THE STATE OF ILLINOIS

# SCHEDULE OF COMPLETION DATES

START DATE	COUNTY	COMPLETION DATE	COMPLETE DATE/SIGN OFF
APRIL 15, 2021	MCDONOUGH / KNOX	APRIL 24	
APRIL 20, 2021	PEORIA	MAY 3	
MAY 8, 2021	TAZEWELL	MAY 13	
MAY 14, 2021	TIE UP LOOSE ENDS / MISSED SPOTS	MAY 15	

NOTE: DAILY INSPECTIONS BY ROADSIDE MANAGER IN ALL LOCATIONS.  
 Contact Roadside manager or Operations Field Engineer prior to commencing spray activities in all counties.  
 County spraying must be completed before beginning spraying activities in other counties.

### NO SPRAY AREAS

- I-155 MM 22-29 NB & SB
- I-155 MM 25 Tremont Interchange (Rattlesnake Master Plant)
- US 34 & Henderson Street (Rattlesnake Master Plant)
- I-74 MM 85 WB/EB Perennial Bed and Under High Tension Power Lines
- I-74 MM 62 WB (See Map)
- I-74 MM 58 WB Perennial Bed
- I-74 MM 91-93 Downtown Peoria Planting (with Exceptions Listed in Plans)
- US 34 & Henderson Street NW & SW Interchange (Rattlesnake Master Plant)

### Notes:

1. Areas not accessible by spray rigs will be hand-sprayed with spray gun reaching at least 125 feet.
2. Spray rigs shall be equipped with high-flotation tires to access soft infields.
3. Non-working equipment shall be repaired immediately with no additional time allotted to the contractor for repairs.
4. Spray operators shall keep a copy of contract spray locations in the rig at all times.
5. Wind speed must be < 15 mph in order to perform work.
6. Temperature must be > 45 in order to perform work.


FOR INFORMATION IN CASE OF  
A CHEMICAL EMERGENCY CALL:

DOW AGRO AT 1-800-263-1196


MODEL: Default  
 FILE: M:\GIS\_Plan\pub\barroom.dwg  
 PROJECT: RWIDOT\Documents\DOT\_Offices\District\_4\Projects\I-74\_68G08\CADD\Task\CADD\Task\68G08-CADD.dgn

	USER NAME = eversct	DESIGNED -	REVISED -	<b>STATE OF ILLINOIS DEPARTMENT OF TRANSPORTATION</b>	<b>GENERAL NOTES</b>				F.A. RTE.	SECTION	COUNTY	TOTAL SHEETS	SHEET NO.
		DRAWN -	REVISED -										
	PLOT SCALE = 100,0000' / in.	CHECKED -	REVISED -									21	2
	PLOT DATE = 10/23/2020	DATE -	REVISED -			SCALE:	SHEET	OF	SHEETS	STA.	TO	STA.	
											ILLINOIS FED. AID PROJECT		



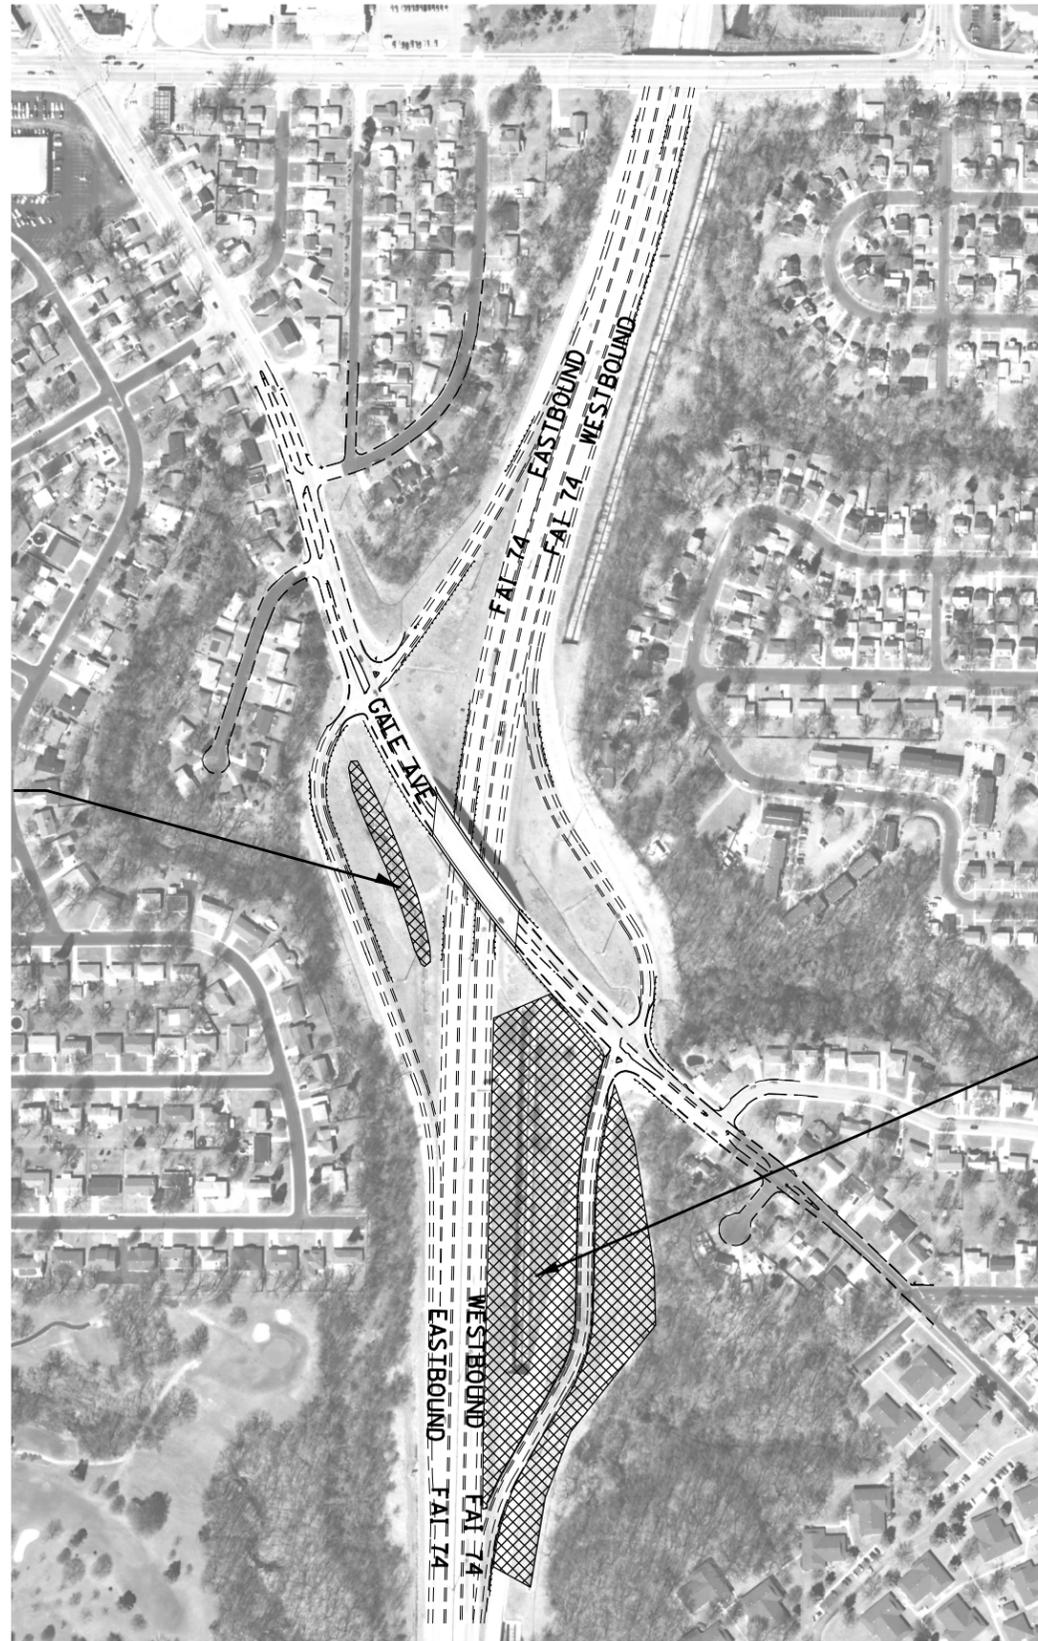

MM 90 Exit I-74 / GALE AVE. INTERCHANGE

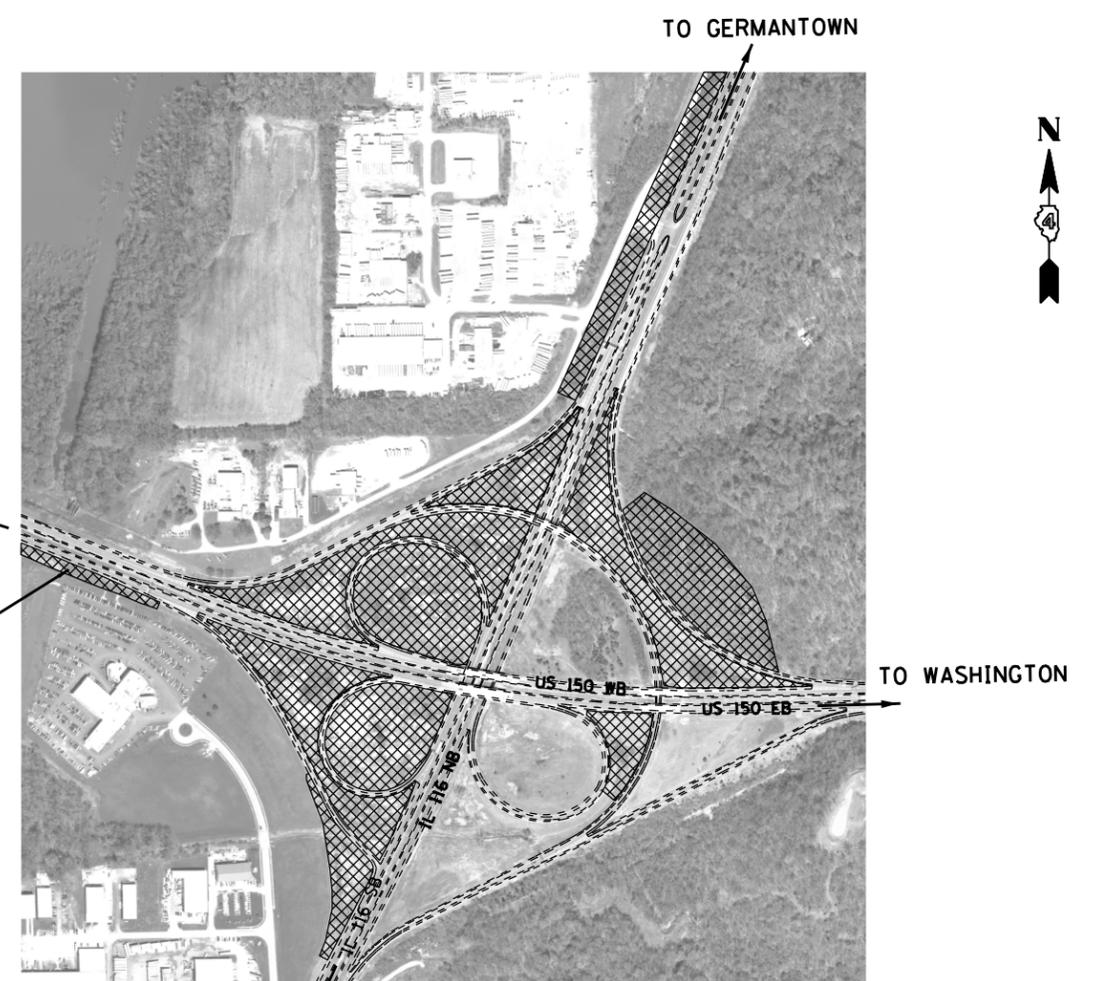

US 150 / IL 116 INTERCHANGE

BRUSH,  
CANADA THISTLE  
AND TEASEL  
VERY STEEP  
MAY REQUIRE SS•

**LEGEND**



SS = Spot Spraying



BR = Brush



BS = Blanket Spraying

SS\* = May Require Hand Spray/Back Pack

TSL = Teasel

THSL = Thistle

CV = Crown Vetch

FL = Fence Line

(++) = Engineer must be present during spray operations

NS = No Spray

Wet = Area is Seasonally Wet

PR = Prairie - Consult with R.E.

Edges = Spray mowed edge only & consult with R.E.

Heavy = Heavy Infestation

SRRA = Spoon River Rest Area

STP = Steep Hillside

(\*) = For Information Only

NOTE: Ariel maps are provided as a reference to the surrounding vegetation.

NOT TO SCALE

MODEL: Default  
FILE: \\nrc\p\pub\baronm\ada\illinois.gov\PI\DOT\Documents\DOT\_Offices\District\_4\Projects\I-74\_68G08\CADD\Map\CADD\68G08-CADD.dgn

USER NAME = eversct	DESIGNED -	REVISED -
	DRAWN -	REVISED -
PLOT SCALE = 100,0000' / in.	CHECKED -	REVISED -
PLOT DATE = 10/23/2020	DATE -	REVISED -

STATE OF ILLINOIS  
DEPARTMENT OF TRANSPORTATION

LOCATION MAP  
I-74 /GALE AVE. AND US 150 /IL 116 INTERCHANGES


SCALE: SHEET OF SHEETS STA. TO STA.

F.A. RTE.	SECTION	COUNTY	TOTAL SHEETS	SHEET NO.
VAR.	D4 WEEK SPRAYING 2021	VARIOUS	21	4
			CONTRACT NO. 68G08	
		ILLINOIS	FED. AID PROJECT	




TO MOSSVILLE

15' Width Typical  
 Widths vary due to location of teasel.  
 If teasel falls outside of the 15' width, it should still be sprayed  
 at no additional cost.

 

**LEGEND**

- SS = Spot Spraying
- BR = Brush
- BS = Blanket Spraying
- SS\* = May Require Hand Spray/Back Pack
- TSL = Teasel
- THSL = Thistle
- CV = Crown Vetch
- FL = Fence Line
- (++) = Engineer must be present during spray operations
- NS = No Spray
- Wet = Area is Seasonally Wet
- PR = Prairie - Consult with R.E.
- Edges = Spray mowed edge only & consult with R.E.
- Heavy = Heavy Infestation
- SRRA = Spoon River Rest Area
- STP = Steep Hillside
- (\*) = For Information Only

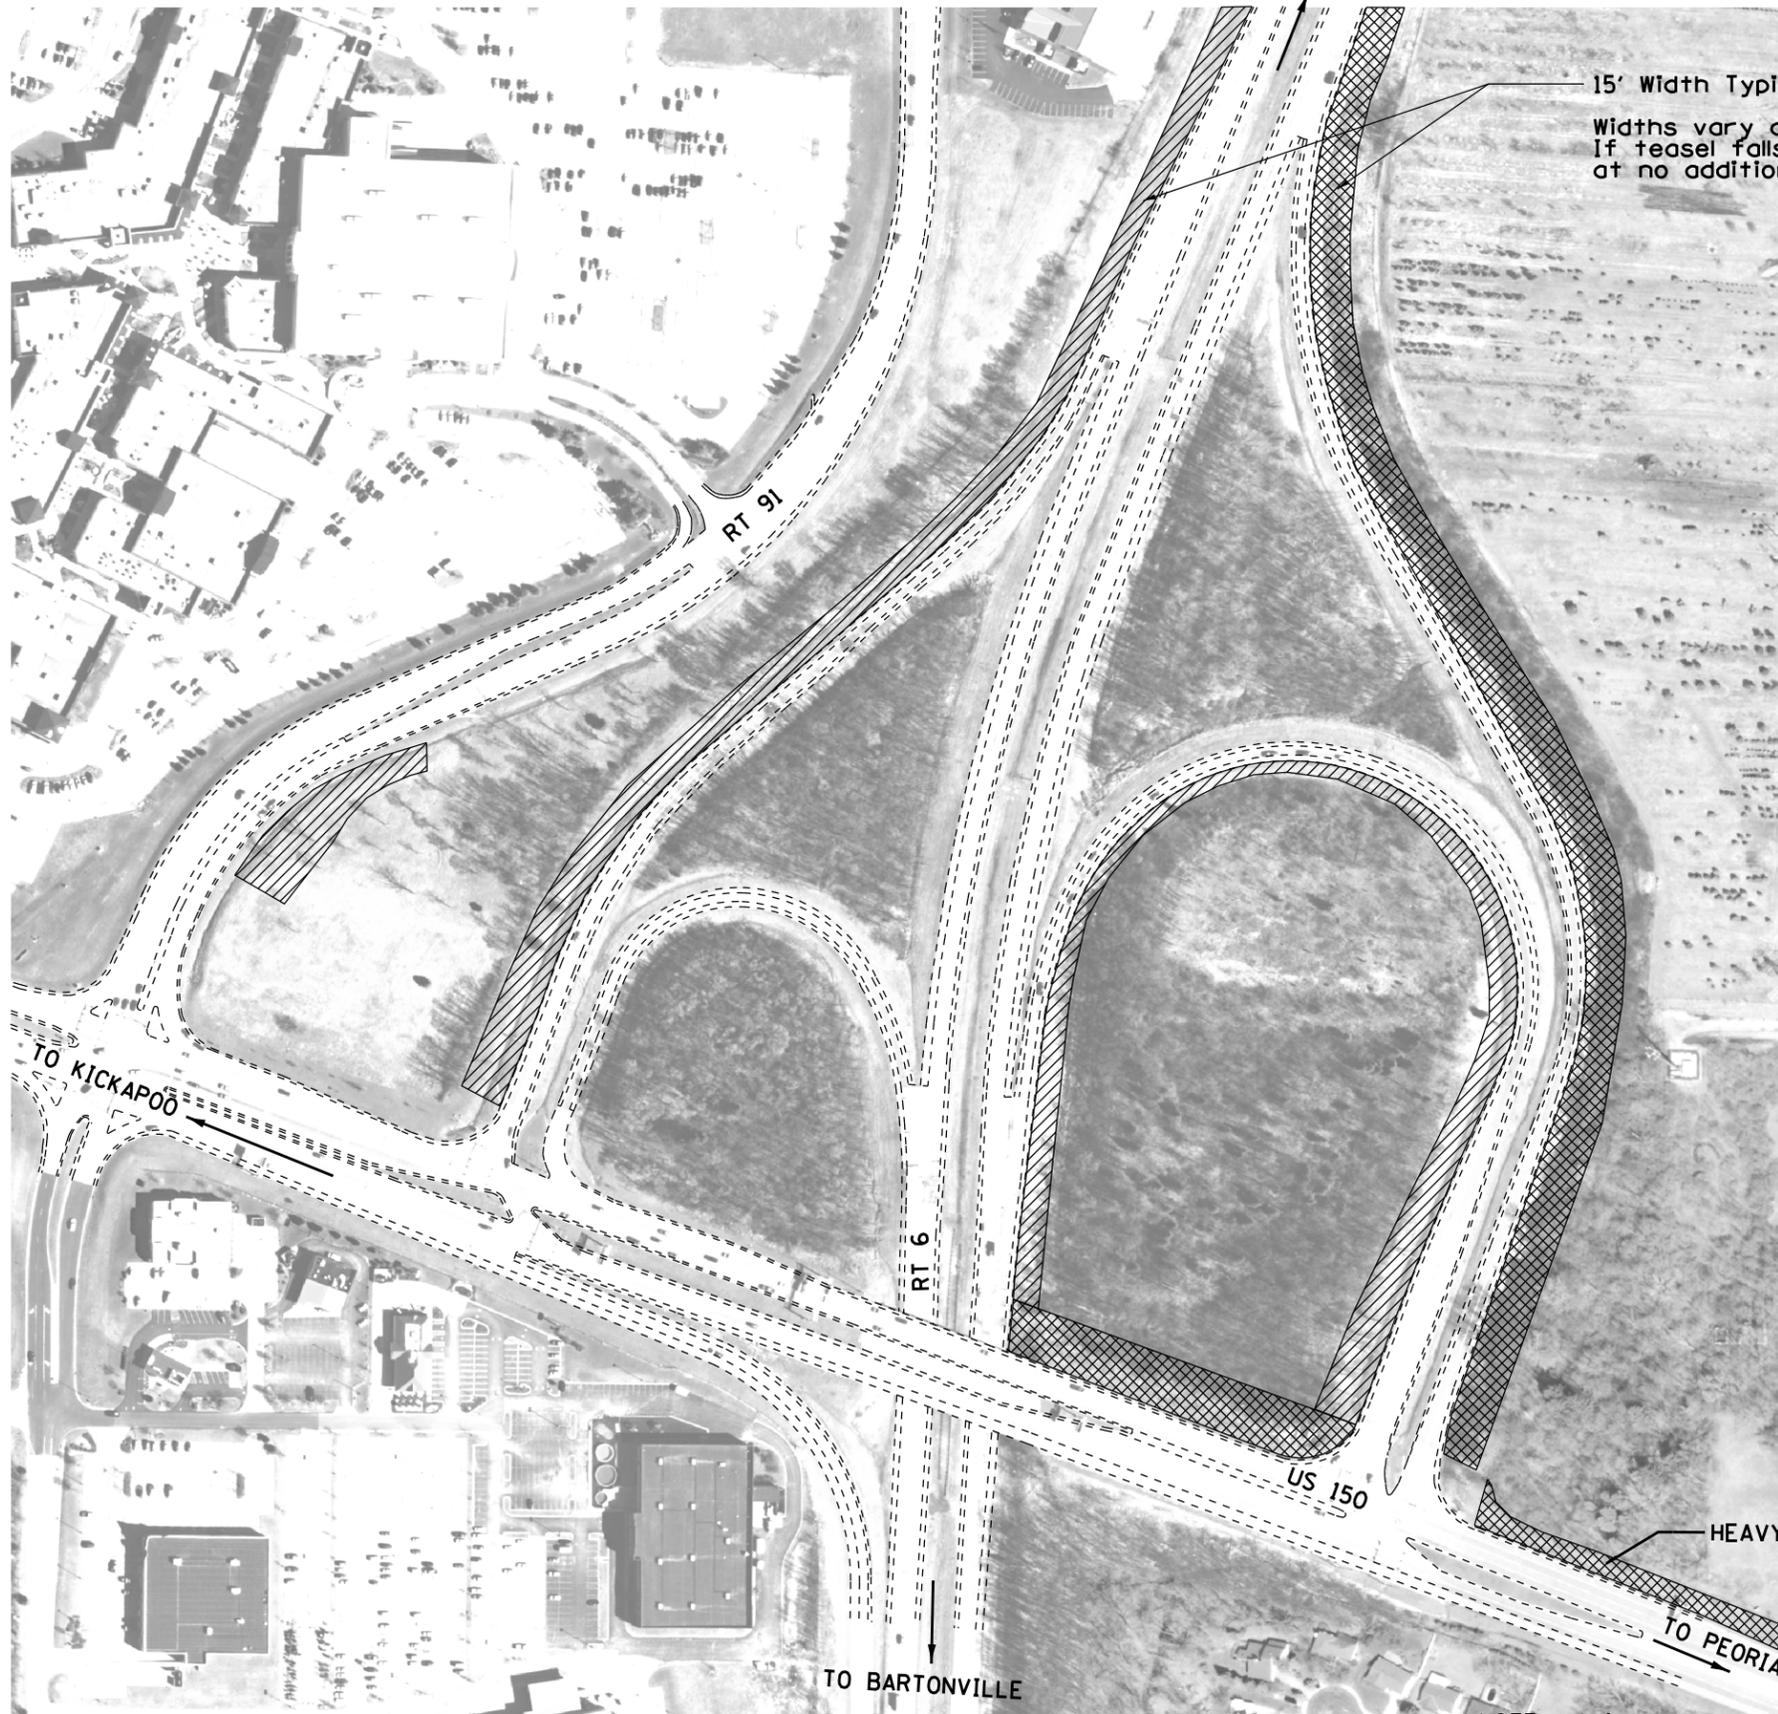

NOTE: Ariel maps are provided as a reference to the surrounding vegetation.

NOT TO SCALE

MODEL: Default  
 FILE NAME: p:\pub\barcom\dot\illinois\pwr\WIDOT\Documents\DOT Offices\District 4\Projects\04\_68G08\CAD\Drawings\CAD\68G08-CADD.dwg


USER NAME = eversct	DESIGNED -	REVISED -
	DRAWN -	REVISED -
PLOT SCALE = 100.0000' / In.	CHECKED -	REVISED -
PLOT DATE = 10/23/2020	DATE -	REVISED -

**STATE OF ILLINOIS  
 DEPARTMENT OF TRANSPORTATION**

<b>LOCATION MAP (EXIT 2)</b>			
<b>RT 6 / US 150 INTERCHANGE</b>			
SCALE:	SHEET	OF SHEETS	STA. TO STA.

F.A. RTE.	SECTION	COUNTY	TOTAL SHEETS	SHEET NO.
VAR.	D4 WEED SPRAYING 2021	VARIOUS	21	6
			CONTRACT NO. 68G08	
		ILLINOIS	FED. AID PROJECT	



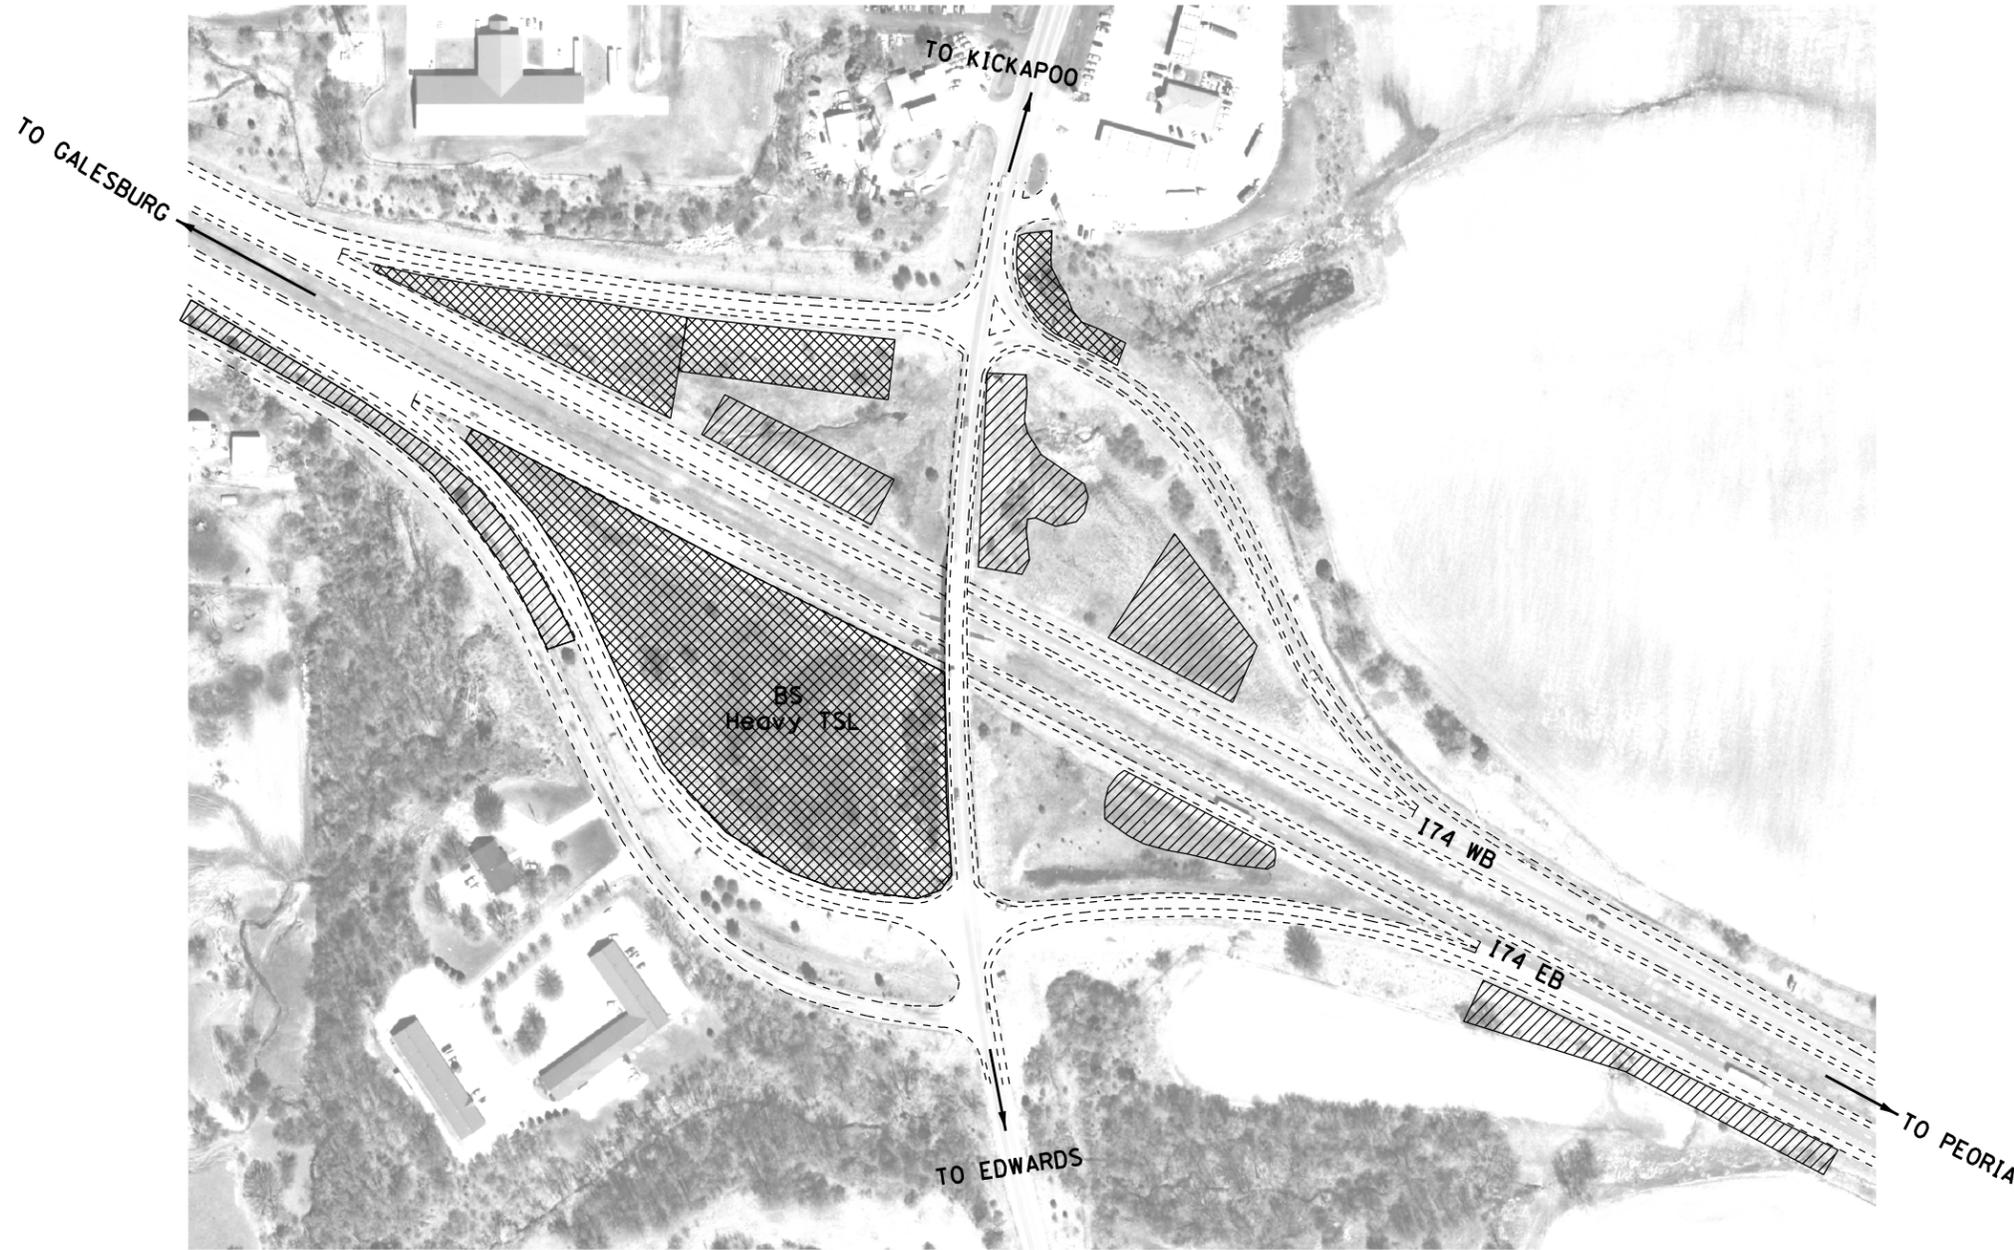

**LEGEND**



SS = Spot Spraying



BR = Brush



BS = Blanket Spraying

SS\* = May Require Hand Spray/Back Pack

TSL = Teasel

THSL = Thistle

CV = Crown Vetch

FL = Fence Line

(++) = Engineer must be present during spray operations

NS = No Spray

Wet = Area is Seasonally Wet

PR = Prairie - Consult with R.E.

Edges = Spray mowed edge only & consult with R.E.

Heavy = Heavy Infestation

SRRA = Spoon River Rest Area

STP = Steep Hillside

(\*) = For Information Only

NOTE: Ariel maps are provided as a reference to the surrounding vegetation.

NOT TO SCALE

MODEL: Default  
 FILE: \\nrcs-pub\pubroom\ad\illinois.gov\PIWDOT\Documents\DOT\_Offices\District\_4\Projects\I-74\_Kickapoo\Drawings\68G08-CADD.dgn


USER NAME = eversct	DESIGNED -	REVISED -
	DRAWN -	REVISED -
PLOT SCALE = 100,0000' / in.	CHECKED -	REVISED -
PLOT DATE = 10/23/2020	DATE -	REVISED -

**STATE OF ILLINOIS  
DEPARTMENT OF TRANSPORTATION**

**LOCATION MAP (EXIT 82)  
I-74 / KICKAPOO / EDWARDS INTERCHANGE**

SCALE: SHEET OF SHEETS STA. TO STA.

F.A. RTE.	SECTION	COUNTY	TOTAL SHEETS	SHEET NO.
VAR.	D4 WEED SPRAYING 2021	VARIOUS	21	8
			CONTRACT NO. 68G08	
		ILLINOIS	FED. AID PROJECT	

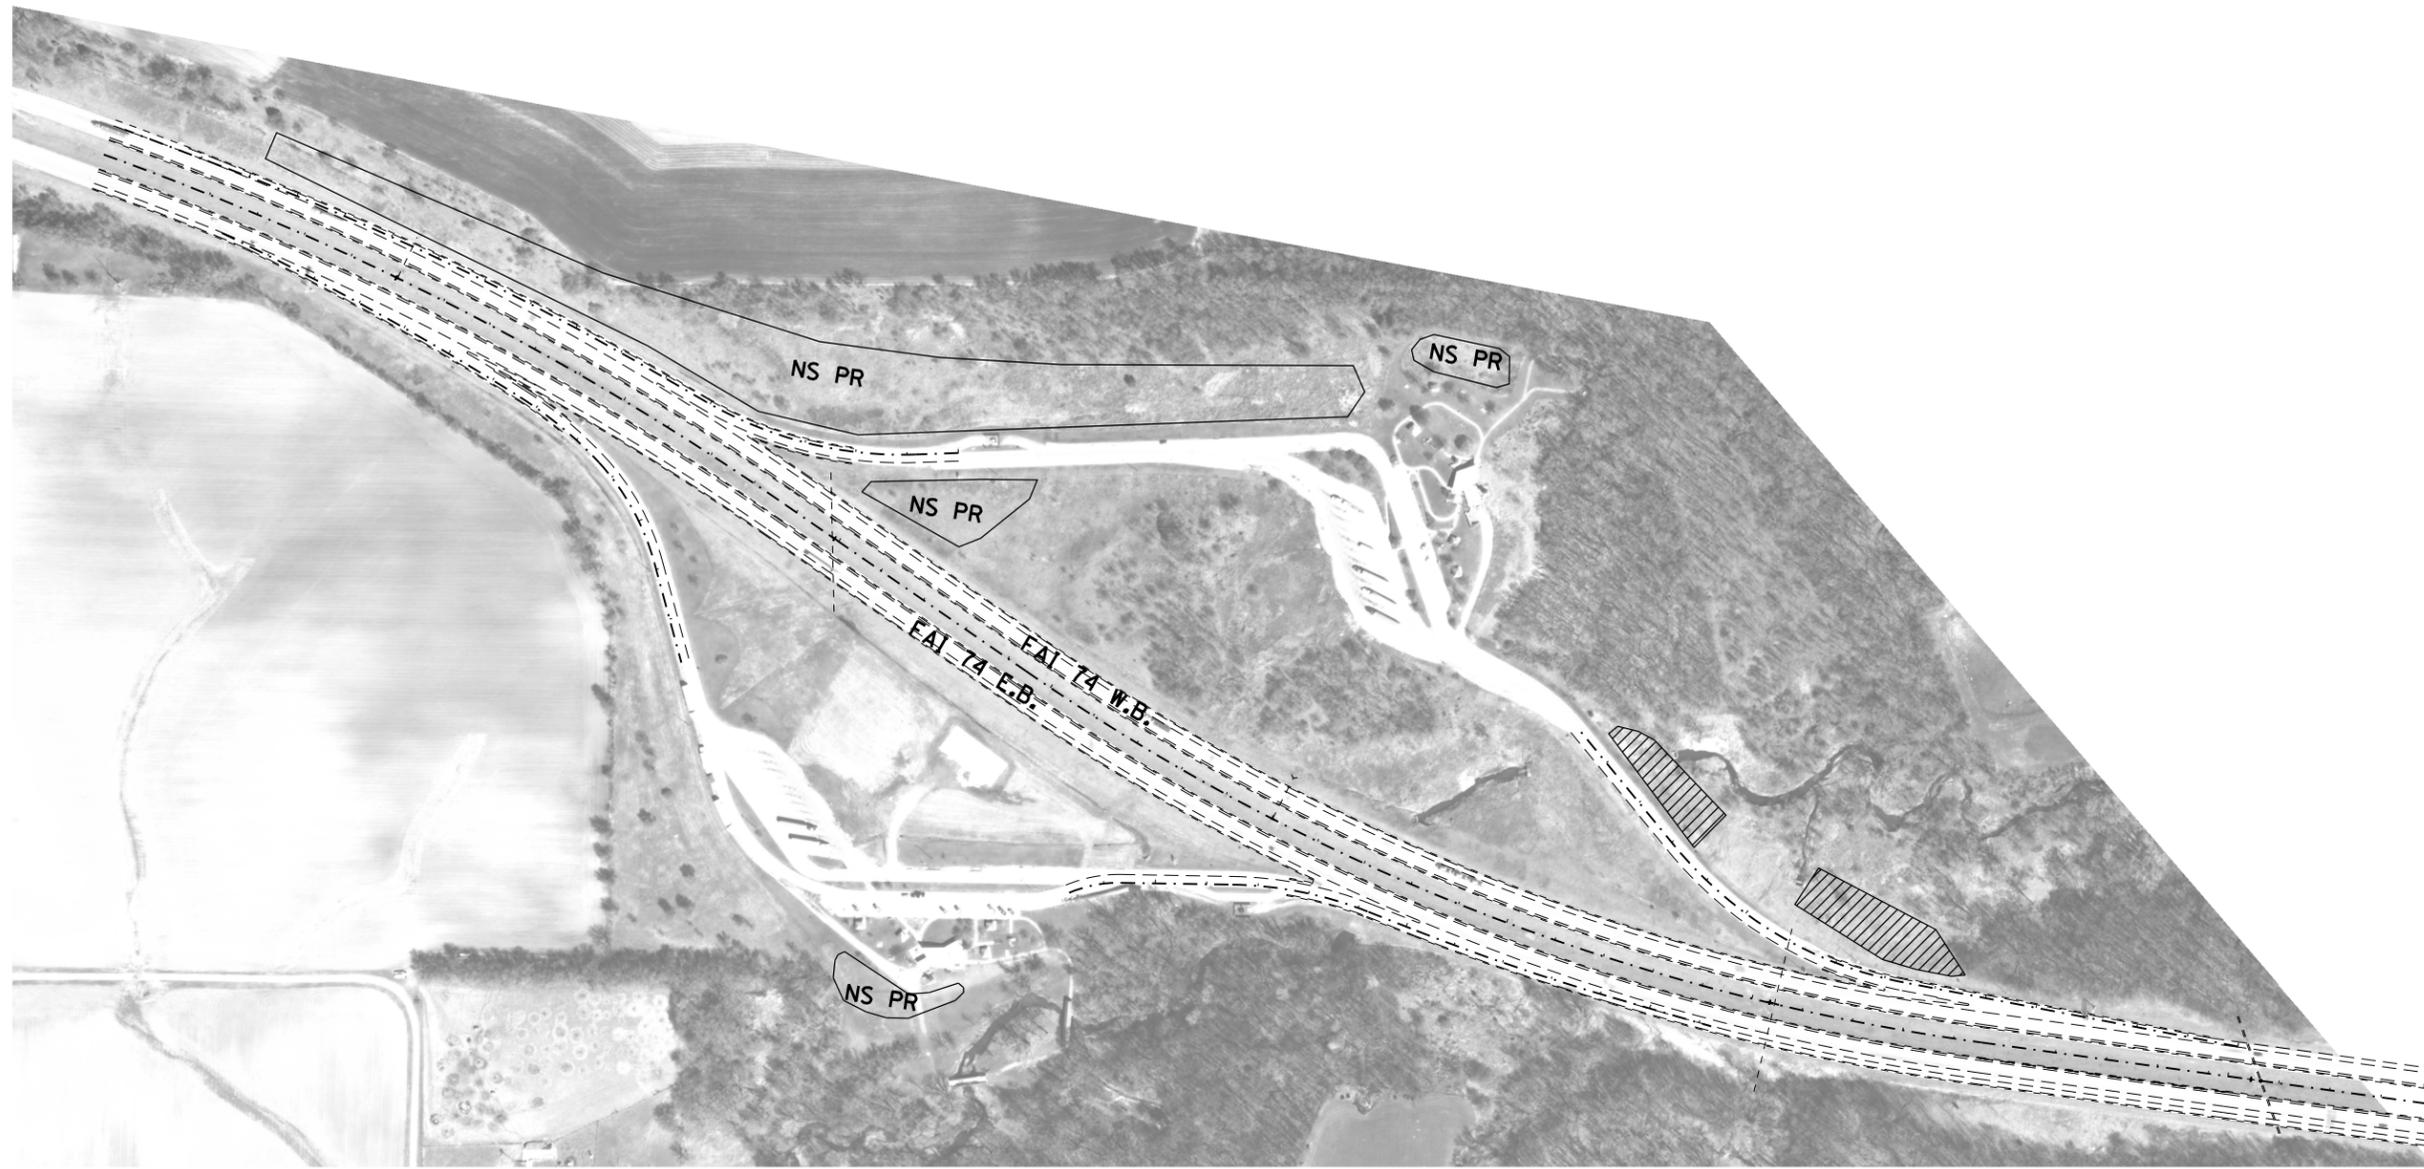

**LEGEND**



SS = Spot Spraying

BR = Brush



BS = Blanket Spraying

SS\* = May Require Hand Spray/Back

Pack

TSL = Teasel

THSL = Thistle

CV = Crown Vetch

FL = Fence Line

(++) = Engineer must be present during spray operations

NS = No Spray

Wet = Area is Seasonally Wet

PR = Prairie - Consult with R.E.

Edges = Spray mowed edge only & consult with R.E.

Heavy = Heavy Infestation

SRRA = Spoon River Rest Area

STP = Steep Hillside

(\*) = For Information Only

NOTE: Ariel maps are provided as a reference to the surrounding vegetation.

NOT TO SCALE

MODEL: Default  
FILE: \\nrcs\p\pub\baronm\da\illinois.gov\PIWDOT\Documents\DOT\_Offices\District\_4\Projects\DL\_68G08\CADD\Map\Drawings\DL68G08-CADD.dgn

USER NAME = eversct	DESIGNED -	REVISED -
	DRAWN -	REVISED -
PLOT SCALE = 100,0000' / in.	CHECKED -	REVISED -
PLOT DATE = 10/23/2020	DATE -	REVISED -


**STATE OF ILLINOIS  
DEPARTMENT OF TRANSPORTATION**

**LOCATION MAP (MM62)  
I-74 SPOON RIVER REST AREA**

SCALE: SHEET OF SHEETS STA. TO STA.

F.A. RTE.	SECTION	COUNTY	TOTAL SHEETS	SHEET NO.
VAR.	D4 WEEK SPRAYING 2021	VARIOUS	21	9
			CONTRACT NO. 68G08	
		ILLINOIS	FED. AID PROJECT	



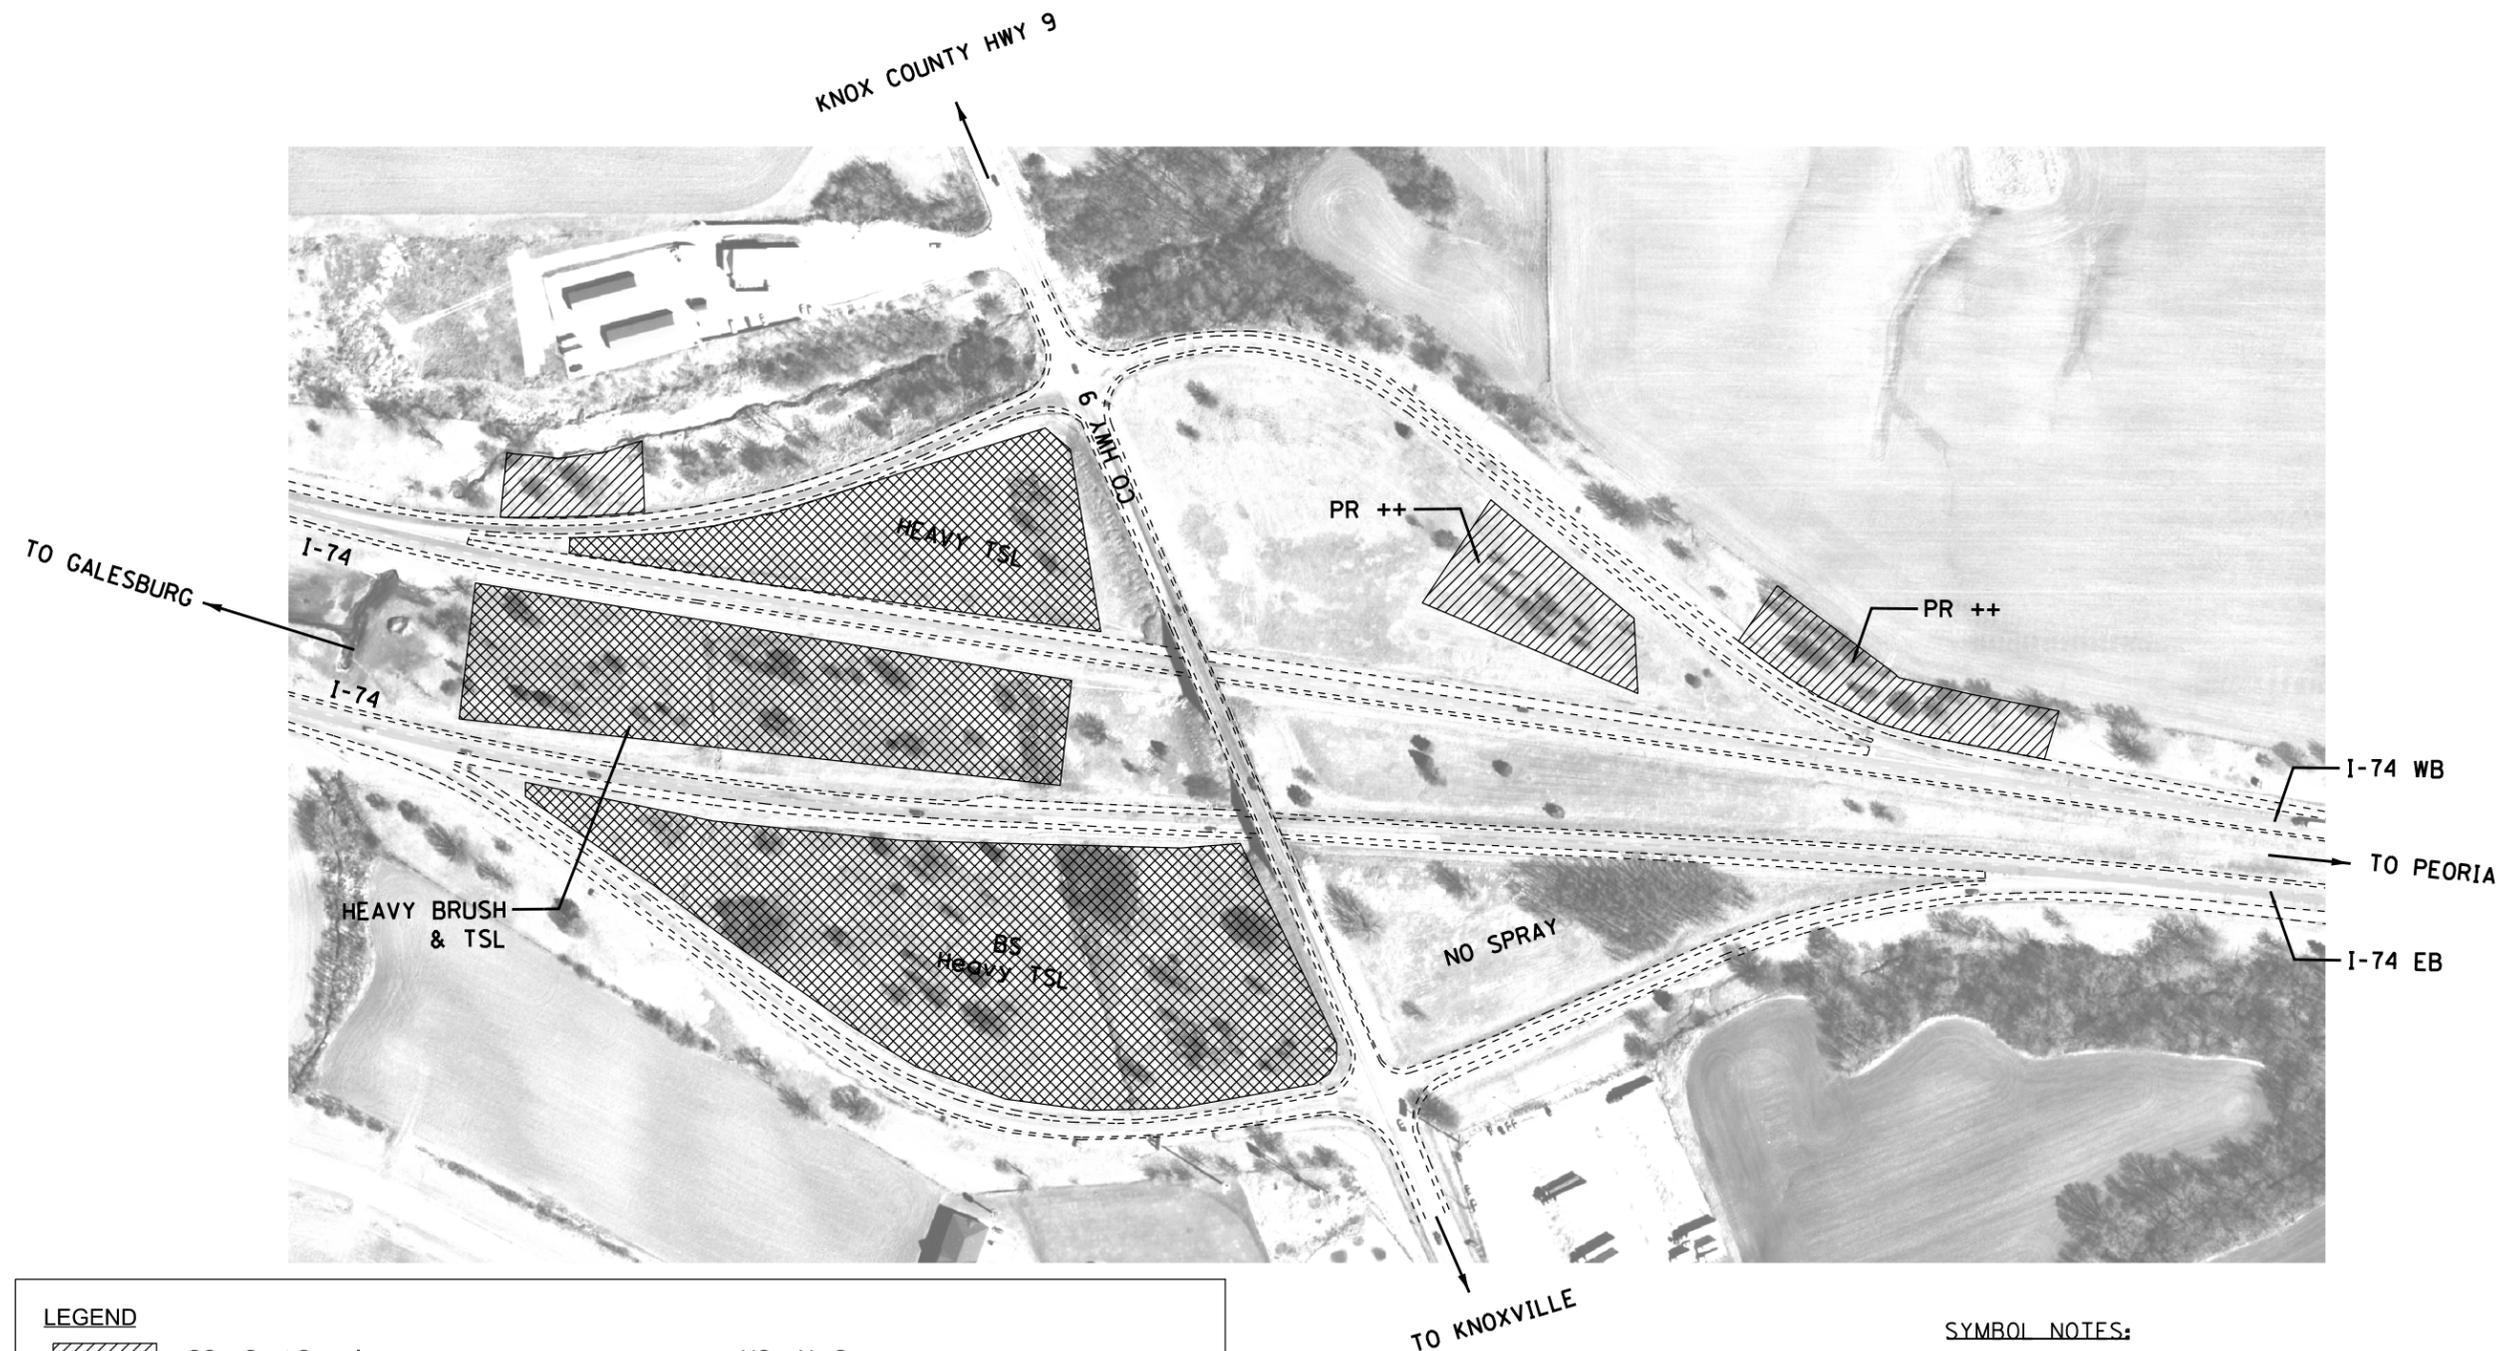

**LEGEND**

- |   |   |   |
|---|---|---|
|  | SS = Spot Spraying                                      | NS = No Spray                                     |
|  | BR = Brush  | Wet = Area is Seasonally Wet                      |
|   | BS = Blanket Spraying                                   | PR = Prairie - Consult with R.E.                  |
|   | SS* = May Require Hand Spray/Back Pack                  | Edges = Spray mowed edge only & consult with R.E. |
|   | TSL = Teasel  | Heavy = Heavy Infestation                         |
|   | THSL = Thistle  | SRRA = Spoon River Rest Area                      |
|   | CV = Crown Vetch  | STP = Steep Hillside                              |
|   | FL = Fence Line   | (*) = For Information Only                        |
|   | (++) = Engineer must be present during spray operations |   |

**SYMBOL NOTES:**

1. INFIELDS ON NE & NW HAVE GOOD PRAIRIE, SPOT SPRAY TEASEL COLONIES AND INDIVIDUAL SPROUTS ONLY.
2. BLANKET SPRAY ONLY DESIGNATED AREAS.

NOTE: Ariel maps are provided as a reference to the surrounding vegetation. NOT TO SCALE

MODEL: Default  
FILE: \\nrcs\pub\baronm.d\at\illinois.gov\PIWDOT\Documents\DOT\_Offices\District\_4\Projects\I-74\_Knoxville\I-74\_Knoxville\I-74\_Knoxville\_CADD.dgn


USER NAME = eversct	DESIGNED -	REVISED -
	DRAWN -	REVISED -
PLOT SCALE = 100,0000' / in.	CHECKED -	REVISED -
PLOT DATE = 10/23/2020	DATE -	REVISED -

**STATE OF ILLINOIS  
DEPARTMENT OF TRANSPORTATION**

**LOCATION MAP (EXIT 51)  
I-74 /KNOXVILLE INTERCHANGE**

SCALE: SHEET OF SHEETS STA. TO STA.

F.A. RTE.	SECTION	COUNTY	TOTAL SHEETS	SHEET NO.
VAR.	D4 WEED SPRAYING 2021	VARIOUS	21	11
			CONTRACT NO. 68G08	
		ILLINOIS FED. AID PROJECT		

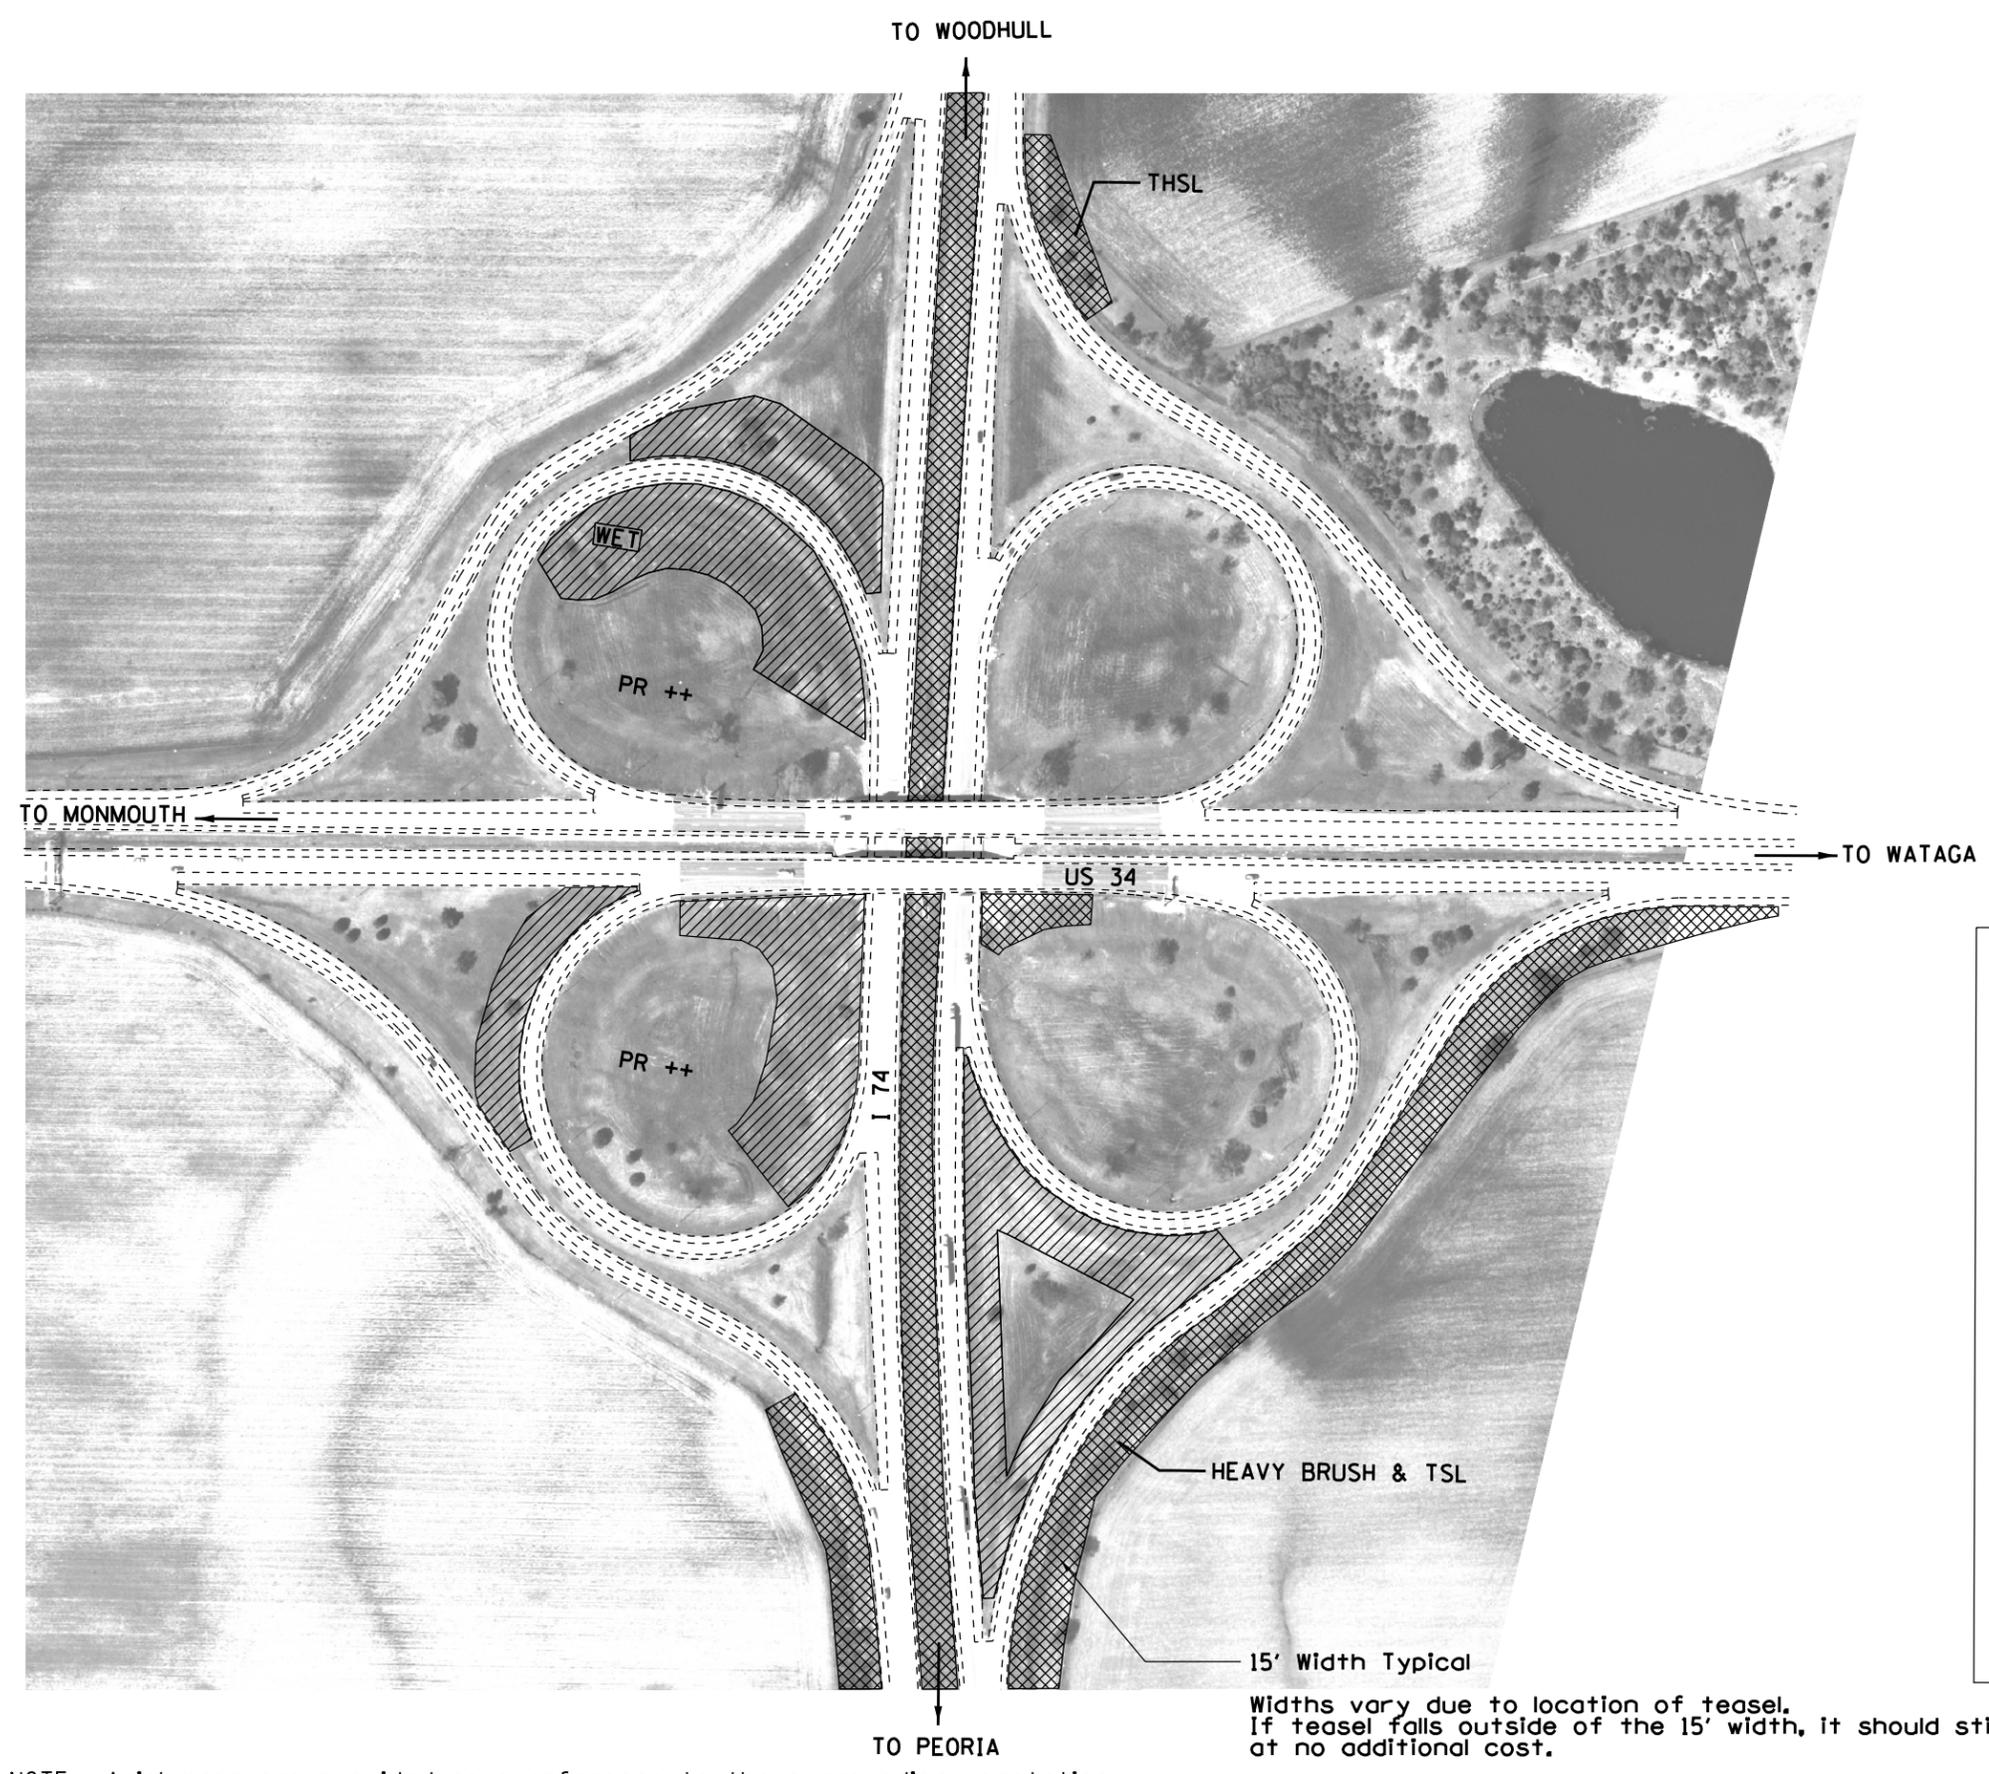

**SYMBOL NOTES:**  
 1. NE & NW INFIELDS MAY BE WET.

LEGEND	
	SS = Spot Spraying
	BR = Brush
	BS = Blanket Spraying
	SS* = May Require Hand Spray/Back Pack
	TSL = Teasel
	THSL = Thistle
	CV = Crown Vetch
	FL = Fence Line
	(++) = Engineer must be present during spray operations
	NS = No Spray
	Wet = Area is Seasonally Wet
	PR = Prairie - Consult with R.E.
	Edges = Spray mowed edge only & consult with R.E.
	Heavy = Heavy Infestation
	SRRA = Spoon River Rest Area
	STP = Steep Hillside
	(*) = For Information Only

NOTE: Ariel maps are provided as a reference to the surrounding vegetation.

NOT TO SCALE

MODEL: Default  
 FILE: \\s:\p\pub\baronm.d\at\illinois.gov\PI\DOT\Documents\DOT\_Offices\District\_4\Projects\I-74\_46B\46A\CAD\Drawings\68G08-CADD.dwg


USER NAME = eversct	DESIGNED -	REVISED -
	DRAWN -	REVISED -
PLOT SCALE = 100,0000' / in.	CHECKED -	REVISED -
PLOT DATE = 10/23/2020	DATE -	REVISED -

**STATE OF ILLINOIS  
 DEPARTMENT OF TRANSPORTATION**

**LOCATION MAP (EXIT 46B & 46A)  
 I-74 /US 34 INTERCHANGE**

SCALE: SHEET OF SHEETS STA. TO STA.

F.A. RTE.	SECTION	COUNTY	TOTAL SHEETS	SHEET NO.
VAR.	D4 WEED SPRAYING 2021	VARIOUS	21	12
			CONTRACT NO. 68G08	
		ILLINOIS	FED. AID PROJECT	

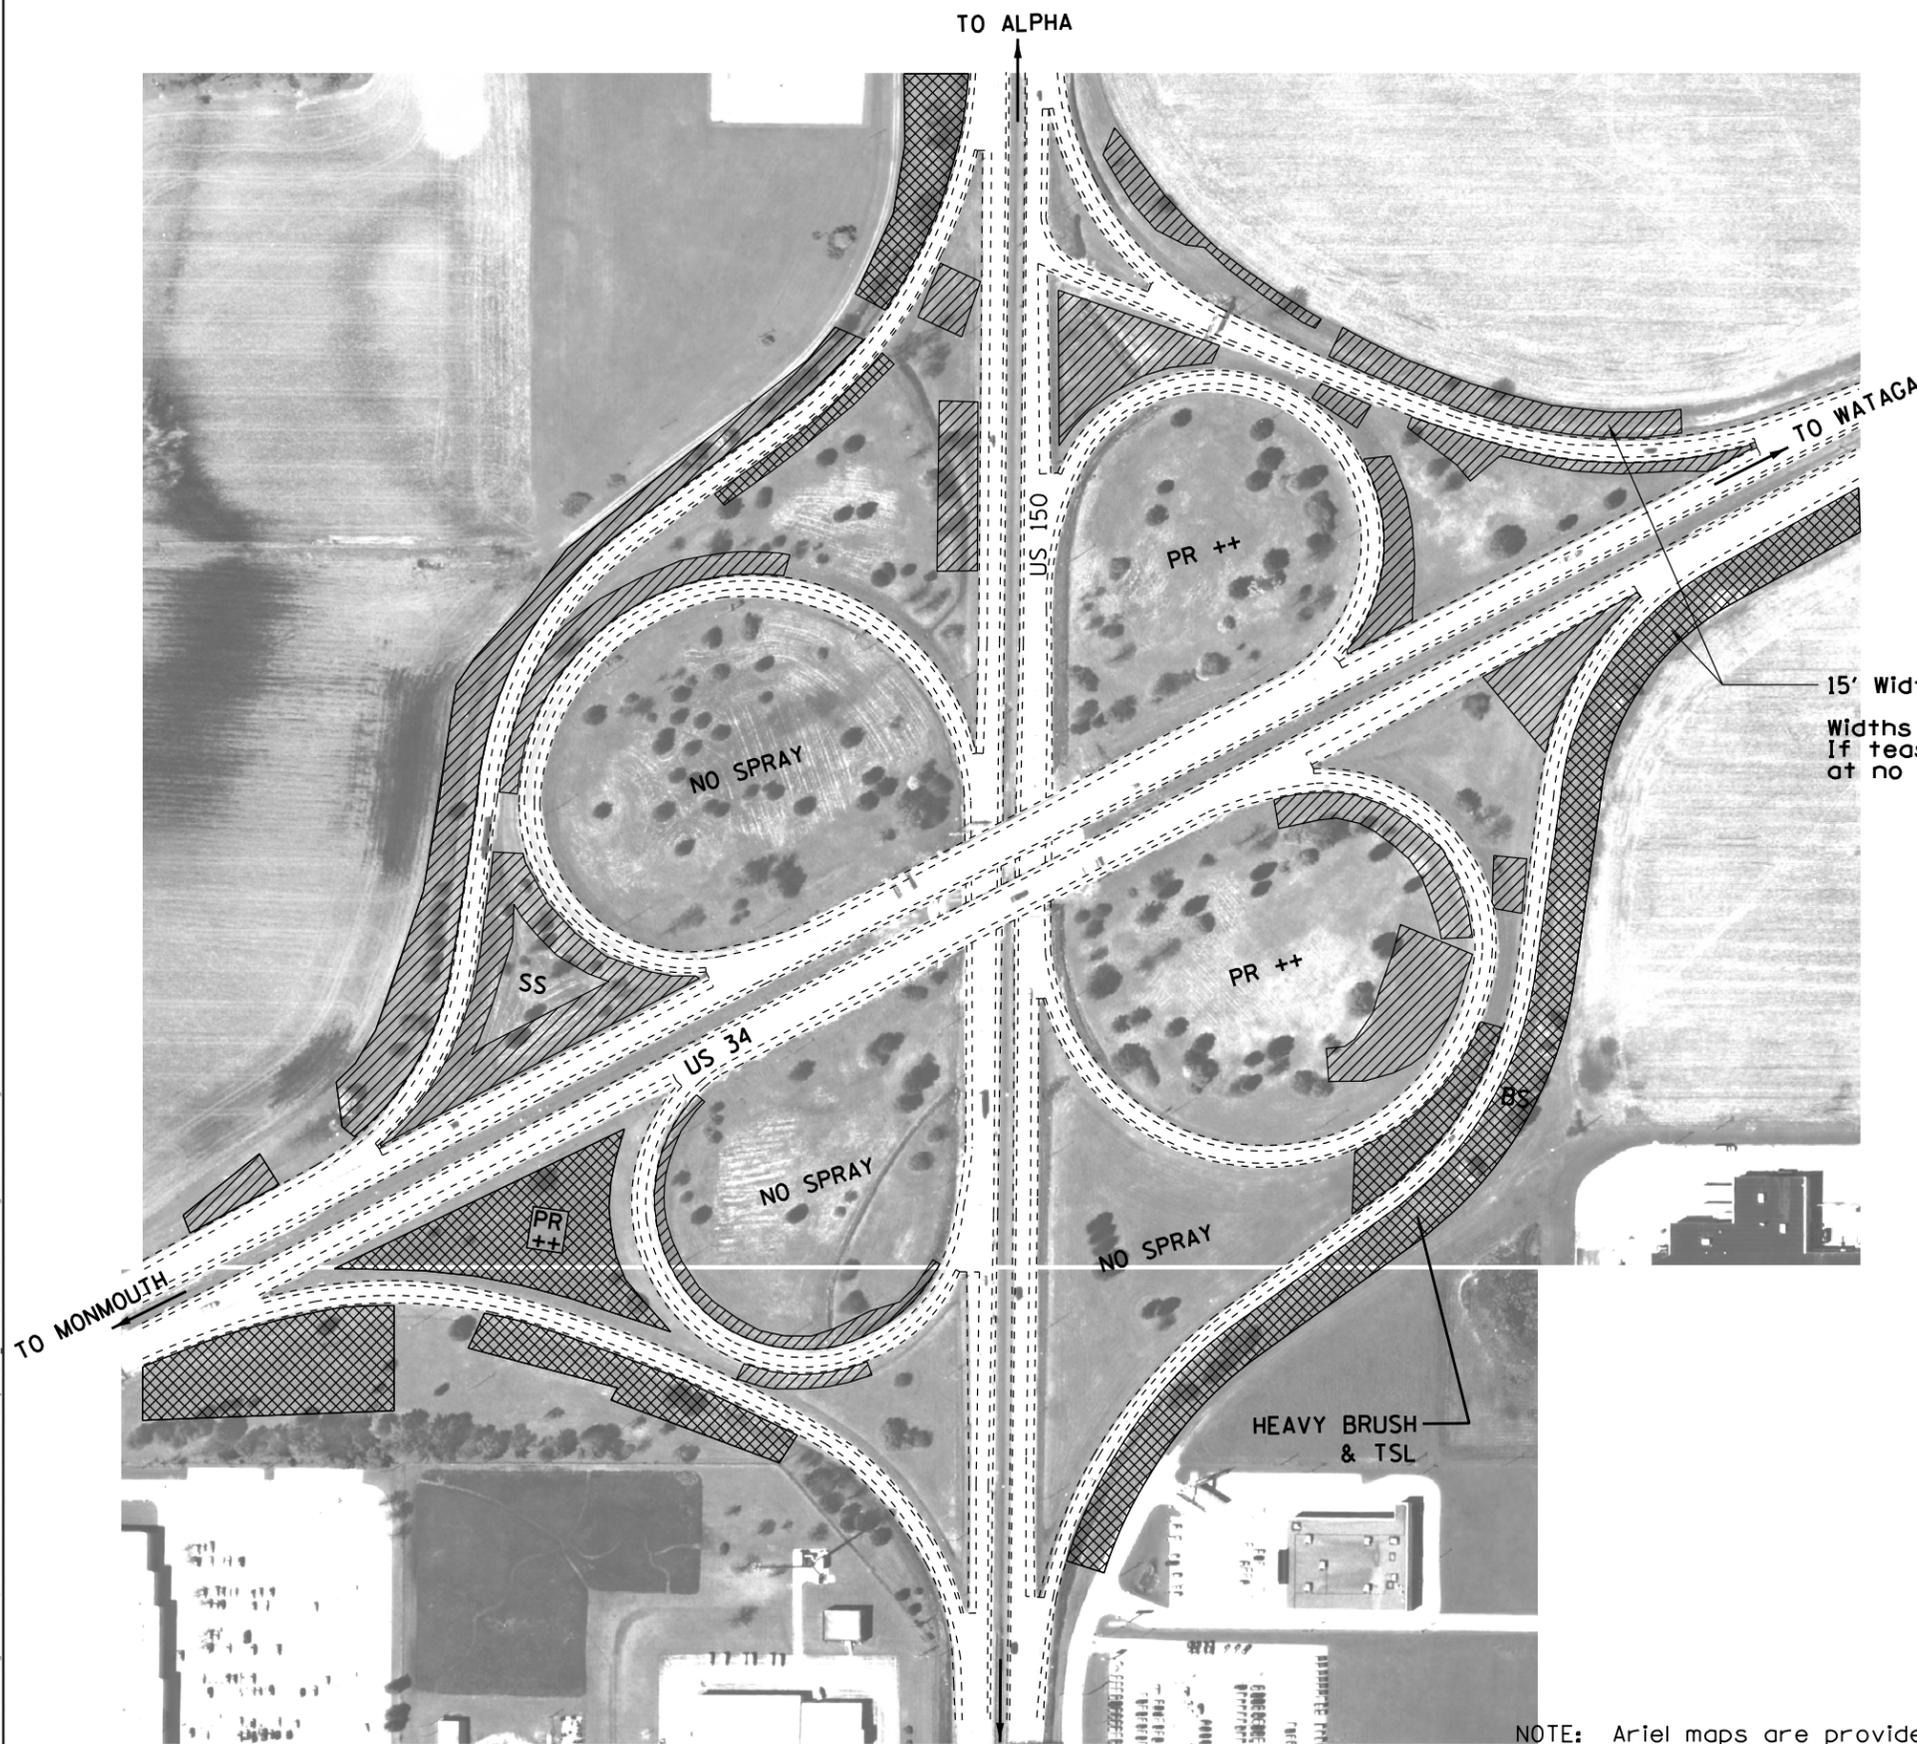

NOTE: Ariel maps are provided as a reference to the surrounding vegetation. NOT TO SCALE

CITY OF GALESBURG

MODEL: Default  
FILE: \\s:\p\pub\baronm\ada\illinois.gov\PHWDOT\Documents\DOT\_Offices\Dist\et\_4\Projects\D4\_68G08\CADD\Map\Galesburg\68G08-CADD.dgn

USER NAME = eversct	DESIGNED -	REVISED -
	DRAWN -	REVISED -
PLOT SCALE = 100,0000' / in.	CHECKED -	REVISED -
PLOT DATE = 10/23/2020	DATE -	REVISED -

**STATE OF ILLINOIS  
DEPARTMENT OF TRANSPORTATION**

<b>LOCATION MAP (HENDERSON STREET EXIT) US 34 /US 150 INTERCHANGE</b>			
SCALE:	SHEET	OF SHEETS	STA. TO STA.

F.A. RTE.	SECTION	COUNTY	TOTAL SHEETS	SHEET NO.
VAR.	D4 WEED SPRAYING 2021	VARIOUS	21	13
			CONTRACT NO. 68G08	
		ILLINOIS	FED. AID PROJECT	

ROUTE	TEAM SECTION	Direction	LOCATION	COUNTY	APPROX. MILES	APPROX. ACRES		APPROX. OUNCES		NOTES	
						ON-RD. *	OFF-RD.	ON-RD. *	OFF-RD.		
US 336	412	Westbound	RT 336/RT 61	Rt 336/Rt 61 Junction and west to the LaMoine River	McDonough	1.5		20		120	*Rip rap Heavy TSL
US 336	412	Eastbound	RT 336/RT 61	Rt 336/Rt 61 Junction and west to the LaMoine River	McDonough	1.5		20		120	*Rip rap Heavy TSL
US 336	412	Eastbound		Bypass, starting at overpass of E 950 <sup>th</sup> , south to INT of Rt 336/850 <sup>th</sup>	McDonough	5		40		240	*STP, BS
US 336	412	Westbound		Bypass, starting at overpass of E 950 <sup>th</sup> , south to INT of Rt 336/850 <sup>th</sup>	McDonough	5		20		120	*BS
US 24	441	Westbound	WB US 24	Bus. Rtes. 8/24 ( interchange and overpass)	TAZEWELL			20		120	SS/BS(Heavy)
BUS. 24/8	441	Southbound	SB BUS. 24	McClugage Rd.	TAZEWELL			20		120	BS
BUS 24/8	441		Washington RD.	School St. to N.Cummnings Ln.	TAZEWELL			40		240	BS
US 24	441	Westbound	WB US 24	Rt. 8 to Grange Rd.	TAZEWELL			10		60	SS, CANADA THSL
US 24	441	Westbound	EB US 24	US 150 to I.C.C. (college drive)	TAZEWELL			20		120	SS, PR
US 24	441	Eastbound	EB US 24	College Dr. to Rt. 8	TAZEWELL			10		60	SS, PR
US 24	441	Eastbound	EB US 24	Rt. 8 to Spring Creek Rd.	TAZEWELL			5		30	SS, PR
US 24	441	Interchange	@ 150 / 116	Interchange US 150 / IL 116 (SEE DETAIL)	TAZEWELL	Brush		40		240	BS, TSL, THSL
I-155	441	Median		MM 10-22 ; (Median)	TAZEWELL	12		10		60	SS, Median, Δ
I-155	441	Southbound		MM 31.5-31.9 SB	TAZEWELL	0.4		3		18	Heavy TSL before overpass
I-155	441	SW Infields & Ramp		MM 31 Exit (Birchwood St)	TAZEWELL			20		120	SS, PR, Heavy TSL
I-155	441	Southbound		MM 30.9 SB	TAZEWELL			1		6	SS
I-155	441	Southbound		Exit 30 Queenwood (NW infield & ramp)	TAZEWELL			5		30	SS
I-155	441	Southbound		MM 29 Main St Entrance ramp SB infield	TAZEWELL			2		12	SS
I-155	441	Infields		MM 28 Exit (Broadway Rd. NW & SW Infields)	TAZEWELL			5		30	SS
I-155	441	Southbound		NO SPRAY (MM 27.9 to MM 25.1)							NS
I-155	441	Infields		MM 25 Exit (NW & SW Infield & Ramps to IL 9)	TAZEWELL			5		30	SS
<b>SUB-TOTAL</b>										<b>1896</b>	


**Symbol Notes**

Areas of SS (spot spray). Spot spray teasel colonies and individual sprouts only. Absolutely NO blanket spray  
 \*US 336 contact field engineer or Operations supervisor prior to beginning spray activities

**LEGEND**



SS = Spot Spraying

 

BR = Brush



BS = Blanket Spraying

SS\* = May Require Hand Spray/Back Pack

TSL = Teasel

THSL = Thistle

CV = Crown Vetch

FL = Fence Line

(++) = Engineer must be present during spray operations

NS = No Spray

Wet = Area is Seasonally Wet

PR = Prairie - Consult with R.E.

Edges = Spray mowed edge only & consult with R.E.

Heavy = Heavy Infestation

SRRA = Spoon River Rest Area

STP = Steep Hillside

(\*) = For Information Only

MODEL: Default  
 FILE: \\nrcs-pub\pubroom\dat\illinois\pwr\WIDOT\Documents\IDOT\_Offices\IDOT\Office\IDOT\68G08\CADD\24\CA\Drawings\68G08-CADD.dgn

USER NAME = eversct	DESIGNED -	REVISED -
	DRAWN -	REVISED -
PLOT SCALE = 100,0000' / in.	CHECKED -	REVISED -
PLOT DATE = 10/23/2020	DATE -	REVISED -

**STATE OF ILLINOIS  
DEPARTMENT OF TRANSPORTATION**

**SCHEDULE OF QUANTITIES**

SCALE: SHEET OF SHEETS STA. TO STA.

F.A. RTE.	SECTION	COUNTY	TOTAL SHEETS	SHEET NO.
VAR.	D4 WEED SPRAYING 2021	VARIOUS	21	14
ILLINOIS FED. AID PROJECT			CONTRACT NO. 68G08	

ROUTE	TEAM SECTION	DIRECTION	LOCATION	COUNTY	APPROX. MILES	APPROX. ACRES		APPROX. OUNCES		NOTES
						ON-RD. *	OFF-RD.	ON-RD. *	OFF-RD.	
I-155	441	SB Infields/Ramps	<i>DO NOT BLANKET SPRAY</i>	MM 22 Exit(Townline Rd NW & SW Infields & Ramps)	TAZEWELL		15		90	SS, PR, Heavy TSL
I-155	441	Southbound		MM 20-19 SB	TAZEWELL	1	3		18	STP, SS
I-155	441	Southbound		MM 19.5 SB ( Mackinaw River)	TAZEWELL		10		60	BR, SS
I-155	441	Infields/Ramps		Hopedale Exit 19 (NW & SW Infields & Ramps)	TAZEWELL		15		90	SS, PR
I-155	441	Southbound		MM 18.5 SB	TAZEWELL		0.5		3	SS
I-155	441	Southbound		MM 17	TAZEWELL		1		6	STP, PR, SS
I-155	441	Southbound		MM 17.2 SB	TAZEWELL		2		12	SS
I-155	441	Infields/Ramps		MM 15 Exit (Delavan NW & SW Infields & Ramps)	TAZEWELL		10		60	SS
I-155	441	Infields		At Exit 10 (US HWY 136 ALL 4 infields)	TAZEWELL		9		54	SS
I-155	441	Northbound		MM 10.1 NB Ramp sides	TAZEWELL		3		18	SS, FL
I-155	441	NB/ Infields		Exit 15 (Delavan SE & NE Infields/Ramps)	TAZEWELL		5		30	
I-155	441	Northbound		MM 18-19 NB (Edges and Fence)	TAZEWELL	1	10		60	SS, FL
I-155	441	NB/ Infields		Hopedale Exit 19 (SE/NE Infields/ramps)	TAZEWELL		20		120	PR, SS
I-155	441	Northbound		MM 19.1-20 NB (Fenceline)	TAZEWELL	1	15		90	SS
I-155	441	Northbound		MM 20-22 NB	TAZEWELL	2	1		6	SS, FL
I-155	441	NB/ Infields		Exit 22 Townline Rd (SE/NE Infields/Ramps)	TAZEWELL		15		90	Heavy TSL
I-155	441	Northbound		MM 22-25 NB	TAZEWELL	3				NS (Prairie)
I-155	441	Infields/Ramp		Exit 25 (SE/NE Infields/Ramps to IL 9)	TAZEWELL		1		6	SS
<b>SUB-TOTAL</b>									<b>813</b>	

**Symbol Notes**

Δ No spray MM 22-29 (Median)

**LEGEND**



SS = Spot Spraying

BR = Brush



BS = Blanket Spraying

SS\* = May Require Hand Spray/Back Pack

TSL = Teasel

THSL = Thistle

CV = Crown Vetch

FL = Fence Line

(++) = Engineer must be present during spray operations

NS = No Spray

Wet = Area is Seasonally Wet

PR = Prairie - Consult with R.E.

Edges = Spray mowed edge only & consult with R.E.

Heavy = Heavy Infestation

SRRA = Spoon River Rest Area

STP = Steep Hillside

(\*) = For Information Only

MODEL: Default  
 FILE: \\nlsr01\pub\harron\m.d\illinois.gov\PIWDOT\Documents\DOT\_Offices\Illin\et...a\Project\ID4\_68G08\CADD\Task\CD\Drawings\0468G08-CADD.dgn

USER NAME = eversct	DESIGNED -	REVISED -
	DRAWN -	REVISED -
PLOT SCALE = 100,0000' / in.	CHECKED -	REVISED -
PLOT DATE = 10/23/2020	DATE -	REVISED -

**STATE OF ILLINOIS  
DEPARTMENT OF TRANSPORTATION**

**SCHEDULE OF QUANTITIES**

SCALE: SHEET OF SHEETS STA. TO STA.

F.A. RTE.	SECTION	COUNTY	TOTAL SHEETS	SHEET NO.
VAR.	D4 WEED SPRAYING 2021	VARIOUS	21	15
ILLINOIS FED. AID PROJECT			CONTRACT NO. 68G08	

ROUTE	TEAM SECTION	DIRECTION	LOCATION	COUNTY	APPROX. MILES	APPROX. ACRES		APPROX. OUNCES		NOTES
						ON-RD. *	OFF-RD.	ON-RD. *	OFF-RD.	
I-155	441	NB/ Infields	I-155	Exit 28 Broadway Rd (SE/NE Infields/Ramps)	TAZEWELL		5		30	SS
I-155	441	Infields/Exit	I-155	Exit 29 (Main St. Exit Ramp & Infield)	TAZEWELL		10		60	STP, BS
I-155	441	Infield/Ramp	I-155	MM 30 Entrance Ramp (Queenwood Infield & Ramp)	TAZEWELL		2		12	SS
I-155	441	Northbound	I-155	MM 30.1-30.9 NB	TAZEWELL	1	10		60	BS
I-155	441	N.E. Infields	I-155	BIRCH WOOD EXIT 31 NE INFIELDS & RAMP	TAZEWELL	1	10		60	BS, SS
VFW Rd	441	East and West B	Veterans Drive	IL 29 to 14th Street	TAZEWELL	2	15		90	BS, THSL & TSL
I-74	441	EastBound	I-74	MM 94 (Underpass) East Peoria (Head down river on ramp to get to Camp St.)	TAZEWELL	Underpasses to Cedar St.	2		12	SS,THSL
I-74	441	EastBound	I-74	MM 94/At Exit 94 (Ramp to Washington St)	TAZEWELL		10		60	SS
I-74	441	EastBound	I-74	MM Exit 94/Entrance ramp to I-74 (Camp St. infield & EB infield)	TAZEWELL	Behind Jersey Walls	3		18	SS
I-74	441	EastBound	I-74	MM 95-96***	TAZEWELL		20		120	BS
I-74	441	Ramp	I-74	IL 8 Exit ex 95/96	TAZEWELL		5		30	SS
I-74	441	EastBound	I-74	MM 96 Exit 96 (Infield)	TAZEWELL	Exit Infield	8		48	Infield Exit
I-74	441	EastBound	I-74	MM 96-96.5	TAZEWELL	0.5	1		6	EDGES, BR
I-74	441	East Bound	I-74	MM 98-97 EB	TAZEWELL	1	5		30	SS
I-74	441	EastBound	I-74	MM 99-100 (Infields) 474 interchange	TAZEWELL		40		240	SS
I-74	441	EastBound	I-74	MM 100-101 North Side N of Ramps	TAZEWELL		20		120	Wet, BS
I-74	441	EastBound	I-74	MM 101 (I-155)	TAZEWELL		1		6	Edges
I-74	441	infields/ramps	I-74	MM 102 Morton (SouthSide)	TAZEWELL	Exit Infield	10		60	Ramps, THSL, BS
I-74	441	infields/ramps	I-74	MM 103-104 (Exit Infield)	TAZEWELL		1		6	SS
I-74	441	Median	I-74	MM 104-106 (Median)	TAZEWELL	Median	1		6	SS
I-74	441	EB/Infields & Ramps	I-74	MM Exit 112 (IL 117)	WOODFORD	Exit Infield	8		48	Wet, Ramp
I-74	441	infields/ramps	I-74	MM 120 (Ramps/Infield)	MCLEAN		20		120	STP
I-74	441	WB Infields & Ramps	I-74	MM Exit 112 (IL 117)	TAZEWELL		5		30	Heavy TSL exit ramp
I-474	441	Infields	I-474	MM 15 (Infields)	TAZEWELL	Infields	8		48	Wet, STP
I-474	441	Westbound	I-474	MM 12 (NR Overpass)	TAZEWELL		4		24	SS
I-474	441	Westbound	I-474	MM 9.5 NS	TAZEWELL		2		12	STP
I-474	441	Westbound	I-474	Exit 9(To IL 29, Ramps, edges of infield)	TAZEWELL		5		30	STP, Wet
<b>SUB-TOTAL</b>									<b>1386</b>	

**Symbol Notes**

\*\* Head down river on ramp to get to Camp St.

**LEGEND**

-  SS = Spot Spraying
-  BS = Blanket Spraying
- SS\* = May Require Hand Spray/Back Pack
- TSL = Teasel
- THSL = Thistle
- CV = Crown Vetch
- FL = Fence Line
- (++) = Engineer must be present during spray operations
- NS = No Spray
- Wet = Area is Seasonally Wet
- PR = Prairie - Consult with R.E.
- Edges = Spray mowed edge only & consult with R.E.
- Heavy = Heavy Infestation
- SRRA = Spoon River Rest Area
- STP = Steep Hillside
- (\*) = For Information Only

MODEL: Default  
FILE: \\nrcs-pub\pubroom\dat\illinois.gov\PWIDOT\Documents\DOT\_Offices\Illinrte\_4\Projects\I155\_68G08\CADD\2021\CADD\68G08-CADD.dgn

USER NAME = eversct	DESIGNED -	REVISED -
	DRAWN -	REVISED -
PLOT SCALE = 100,0000' / in.	CHECKED -	REVISED -
PLOT DATE = 10/23/2020	DATE -	REVISED -

**STATE OF ILLINOIS  
DEPARTMENT OF TRANSPORTATION**

**SCHEDULE OF QUANTITIES**

SCALE: SHEET OF SHEETS STA. TO STA.

F.A. RTE.	SECTION	COUNTY	TOTAL SHEETS	SHEET NO.
VAR.	D4 WEED SPRAYING 2021	VARIOUS	21	16
ILLINOIS FED. AID PROJECT			CONTRACT NO. 68G08	

ROUTE	TEAM SECTION	DIRECTION	LOCATION	COUNTY	APPROX. MILES	APPROX. ACRES		APPROX. OUNCES		NOTES
						ON-RD. *	OFF-RD.	ON-RD. *	OFF-RD.	
I-474	432	Median	I-474	PEORIA	7		20		120	SS
I-474	432	Westbound	I-474	PEORIA			10		60	Wet, SS, PR
I-474	432	WestBound	I-474	PEORIA			24		144	TSL
I-474	432	Westbound	I-474	PEORIA			10		60	
I-474	432	Westbound	I-474	PEORIA	1.5		10		60	
I-474	432	Infields/Ramps	I-474	PEORIA			20		120	STP
I-474	432	EastBound	I-474	PEORIA	8.25		5		30	SS
I-474	432	EastBound	I-474	PEORIA			10		60	TSL
I-474	432	EastBound	I-474	PEORIA			24		144	TSL
I-474	432	EastBound	I-474	PEORIA			10		60	SS, PR
IL 6	432	Infields/Ramps	IL 6/I-74/I-474	PEORIA			60		360	STP, SS
IL 6	432	Median	IL 6	PEORIA	5		10		60	SS
IL 6	432	Northbound	IL 6	PEORIA	3		9		54	SS, Wet Ditch
IL 6	432	Ramps	IL 6	PEORIA			5		30	Edges
IL 6	432	Infields/Ramps	IL 6 SB	PEORIA			25		150	Edges,PR
IL 6	432	Infields/Ramps	IL 6 SB	PEORIA			10		60	Edges ++, Spot spray middle
IL 6	432	Northbound	IL 6	PEORIA			5		30	STP, heavy TSL
IL 6	432	Northbound	IL 6	PEORIA	1		20		120	Wet Areas, TSL
IL 6	432	Intersection	IL 6	PEORIA			20		120	BS, Heavy TSL
IL 6 SB	432	Southbound	IL 6 SB	PEORIA			60		360	SS
IL 6 SB	432	Southbound	IL 6 SB	PEORIA	1		4		24	STP, SS*
IL 6 SB	432	Southbound	IL 6 SB	PEORIA	1		10		60	SS
IL 6 SB	432	Southbound	IL 6 SB	PEORIA	2		10		60	SS, Wet Ditch
IL 40	432		IL 40 (NB, SB)	PEORIA			20		120	SS (very spotty) Edges
<b>SUB-TOTAL</b>									<b>2466</b>	

**Symbol Notes**

\*\* Very good prairie NW quadrant. Spray TSL colonies only. No blanket spray

\*\*\* Very steep; pull 350 ft. of hose and hand spray

**LEGEND**



SS = Spot Spraying

BR = Brush



BS = Blanket Spraying

SS\* = May Require Hand Spray/Back Pack

TSL = Teasel

THSL = Thistle

CV = Crown Vetch

FL = Fence Line

(++) = Engineer must be present during spray operations

NS = No Spray

Wet = Area is Seasonally Wet

PR = Prairie - Consult with R.E.

Edges = Spray mowed edge only & consult with R.E.

Heavy = Heavy Infestation

SRRA = Spoon River Rest Area

STP = Steep Hillside

(\*) = For Information Only

MODEL: Default  
 FILE: \\s:\p\pub\barroom.dwg  
 PROJECT: \\s:\p\pub\barroom.dwg  
 USER: eversct  
 DATE: 10/23/2020

USER NAME = eversct	DESIGNED -	REVISED -
	DRAWN -	REVISED -
PLOT SCALE = 100,0000' / in.	CHECKED -	REVISED -
PLOT DATE = 10/23/2020	DATE -	REVISED -

**STATE OF ILLINOIS  
DEPARTMENT OF TRANSPORTATION**

**SCHEDULE OF QUANTITIES**

SCALE: SHEET OF SHEETS STA. TO STA.

F.A. RTE.	SECTION	COUNTY	TOTAL SHEETS	SHEET NO.
VAR.	D4 WEED SPRAYING 2021	VARIOUS	21	17
ILLINOIS FED. AID PROJECT			CONTRACT NO. 68G08	

ROUTE	TEAM SECTION	DIRECTION	LOCATION	COUNTY	APPROX. MILES	APPROX. ACRES		APPROX. OUNCES		NOTES
						ON-RD. *	OFF-RD.	ON-RD. *	OFF-RD.	
US 150	432		US 150	PEORIA	6		20		120	SS
US 24	432		US 24	PEORIA	17		100		600	BR, SS
IL 9	432		IL 9	PEORIA	5		20		120	SS; Edges
I-74	441	East B. South hill	I-74	Peoria			10		60	THSL, BS
I-74	432	West Bound	I-74	PEORIA						NS
I-74	432	West Bound	I-74	PEORIA	0.5		5		30	BR, STP
I-74	432	West Bound	I-74	PEORIA			1		6	SS, NS Bushes
I-74	432	West Bound	I-74	PEORIA			20		120	SS, CV, THSL, STP
I-74	432	West Bound	I-74	PEORIA			10		60	BR, SS* (See Detail)
I-74	432	West Bound	I-74	PEORIA			1		6	SS, Heavy
I-74	432	West Bound	I-74	PEORIA			10		60	STP
I-74	432	West Bound	I-74	PEORIA			10		60	
I-74	432	West Bound	I-74	PEORIA			20		120	PR, STP
I-74	432	West Bound	I-74	PEORIA			1		6	SS
I-74	432	West Bound	I-74	PEORIA	Perennial bed		No spray under high tension power line ++			NS++ (Prairie & Perennials)
I-74	432	West Bound	I-74	PEORIA	4		12		72	Edges
I-74	432	West Bound	I-74	PEORIA			10		60	
I-74	432	West Bound	I-74	PEORIA			10		60	Wet, Median
I-74	432	West Bound	I-74	PEORIA	2		5		30	
I-74	432	West Bound	I-74	PEORIA			15		90	PR, SS, Edges ++
I-74	432	West Bound	I-74	PEORIA	8		20		120	SS, Median Edges
I-74	432	West Bound	I-74	PEORIA	7		10		60	BR, SS, FL
I-74	432	West Bound	I-74	PEORIA			10		60	BS,N/W quad
I-74	432	West Bound	I-74	PEORIA	4		10		60	SS, Edges
I-74	432	West Bound	I-74	PEORIA	10		20		120	SS
I-74	432	West Bound	I-74	PEORIA			3		18	Hillside (by sign)
I-74	432	West Bound	I-74	PEORIA			8		48	SS Ramps/Edges, PR infields ++
<b>SUB-TOTAL</b>									<b>2166</b>	

**Symbol Notes**

\*\*\*\* Large amount of TSL and brush in NE Quadrant. Will require hand spraying

**LEGEND**

-  SS = Spot Spraying
-  BS = Blanket Spraying
- BR = Brush
- SS\* = May Require Hand Spray/Back Pack
- THSL = Thistle
- CV = Crown Vetch
- FL = Fence Line
- (++) = Engineer must be present during spray operations
- NS = No Spray
- Wet = Area is Seasonally Wet
- PR = Prairie - Consult with R.E.
- Edges = Spray mowed edge only & consult with R.E.
- Heavy = Heavy Infestation
- SRRA = Spoon River Rest Area
- STP = Steep Hillside
- (\*) = For Information Only

MODEL: Default  
 FILE: \\hpc101\pub\baronm.dwg  
 PROJECT: \\hpc101\pub\baronm.dwg  
 USER: eversct  
 DATE: 10/23/2020

USER NAME = eversct	DESIGNED -	REVISED -
	DRAWN -	REVISED -
PLOT SCALE = 100,0000' / in.	CHECKED -	REVISED -
PLOT DATE = 10/23/2020	DATE -	REVISED -

**STATE OF ILLINOIS  
DEPARTMENT OF TRANSPORTATION**

**SCHEDULE OF QUANTITIES**

SCALE: SHEET OF SHEETS STA. TO STA.

F.A. RTE.	SECTION	COUNTY	TOTAL SHEETS	SHEET NO.
VAR.	D4 WEED SPRAYING 2021	VARIOUS	21	18
CONTRACT NO. 68G08				
ILLINOIS FED. AID PROJECT				

ROUTE	TEAM SECTION	DIRECTION	LOCATION		COUNTY	APPROX. MILES	APPROX. ACRES		APPROX. OUNCES		NOTES
							ON-RD. *	OFF-RD.	ON-RD. *	OFF-RD.	
I-74	421	West Bound	I-74	MM 62-69	KNOX/PEORIA	7		40		240	BR, FL
I-74	421	West Bound	I-74	MM 62 WB SRRA** (See Detail)	KNOX			5		30	PR, TSL, STP ++
I-74	421	West Bound	I-74	WB MM 61-60	KNOX	1		5		30	
I-74	421	West Bound	I-74	No spray @ WB MM 58	KNOX	Perennial bed					Perennial bed, SP MM 58
I-74	421	West Bound	I-74	MM 59.5-58	KNOX	1.5		5		30	SS
I-74	421	West Bound	I-74	MM 54.8	KNOX			1		6	
I-74	421	Infields/Ramps	I-74	Exit 54, Median, (See Detail)	KNOX			20		120	THSL, TSL
I-74	421	West Bound	I-74	MM 51.5-50 (Median)	KNOX	1.5		5		30	SS, Median
I-74	421	West Bound	I-74	Exit 51 (See Detail) Knoxville	KNOX			40		240	TSL, PR ++
I-74	421	West Bound	I-74	MM 49-45 (Median)	KNOX	4		20		120	SS
I-74	421	East/West Bound	I-74	Exit 48 A & B Ramps and Infields	KNOX			20		120	BS, HVY TSL East B ramp
I-74	421	West Bound	I-74	Exit 46A & 46B (See detail)***	KNOX			10		60	SS, PR ++,
I-74	421	West Bound	I-74	MM 46-47.5	KNOX	1.5		3		18	
I-74	421	West Bound	I-74	MM 46-44 (Median)	KNOX	2		10		60	SS/Medians
I-74	421	West Bound	I-74	MM 39.2	KNOX			3		18	Hillside
I-74	421	E & W Bound	I-74	Henderson Creek	KNOX			20		120	SS
I-74	421	Median	I-74	MM 40-39 (Median)	KNOX	1		20		120	SS/Medians
I-74	421	West Bound	I-74	MM 37.5-34.9	KNOX	2.6		5		30	FL
I-74	421	E & W Bound	I-74	Pope Creek	KNOX			20		120	SS
I-74	421	Median	I-74	MM 36-34.5 (Median)	KNOX	2.5		20		120	SS/Medians
I-74	421	West Bound	I-74	MM 33.5	KNOX			1		6	Hillside
I-74	421	Infields/Ramps	I-74	Exit 32 WOODHULL *** ++	HENRY			20		120	SS, PR ++
I-74	421	East Bound	I-74	MM 32.5-33.1	KNOX	1.5		5		30	SS
I-74	421	East Bound	I-74	MM 35-36 EB (Median)	KNOX	1		10		60	Median
I-74	421	East Bound	I-74	MM 36.1	KNOX			2		12	SS
<b>SUB-TOTAL</b>										<b>1860</b>	

**Symbol Notes**

\*\* No spray NW quadrant of WB SRRA good prairie  
 \*\*\* Spot spray TSL Rosette patches

**LEGEND**

	SS = Spot Spraying	NS = No Spray
	BR = Brush	Wet = Area is Seasonally Wet
	BS = Blanket Spraying	PR = Prairie - Consult with R.E.
	SS* = May Require Hand Spray/Back Pack	Edges = Spray mowed edge only & consult with R.E.
	TSL = Teasel	Heavy = Heavy Infestation
	THSL = Thistle	SRRA = Spoon River Rest Area
	CV = Crown Vetch	STP = Steep Hillside
	FL = Fence Line	(*) = For Information Only
	(++) = Engineer must be present during spray operations	

MODEL: Default  
 FILE: \\nrcs-pub\pubroom.dca\illinois.gov\PIWDOT\Documents\DOT\_Offices\Illinois\4686808\CADD\Drawings\4686808-CADD.dgn

USER NAME = eversct	DESIGNED -	REVISED -
	DRAWN -	REVISED -
PLOT SCALE = 100,0000' / in.	CHECKED -	REVISED -
PLOT DATE = 10/23/2020	DATE -	REVISED -

**STATE OF ILLINOIS  
DEPARTMENT OF TRANSPORTATION**

SCHEDULE OF QUANTITIES			
SCALE:	SHEET	OF	SHEETS


F.A. RTE.	SECTION	COUNTY	TOTAL SHEETS	SHEET NO.
VAR.	D4 WEED SPRAYING 2021	VARIOUS	21	19
CONTRACT NO. 68G08				
ILLINOIS FED. AID PROJECT				

ROUTE	TEAM SECTION	DIRECTION	LOCATION	COUNTY	APPROX. MILES	APPROX. ACRES		APPROX. OUNCES		NOTES	
						ON-RD. *	OFF-RD.	ON-RD. *	OFF-RD.		
I-74	421	East Bound	I-74	Exit 46 to US 34 (SE & SW infields/ramps)(See Detail)	KNOX		40		240	Wet, SS, ++	
US 34	421	East Bound	US 34	74 East To Oneida (Median in 4 LN)	KNOX	15			120	SS, PR	
US 34	421	Infields/Ramps	US 34	Seminary Street Exit ( 4 Infields/Ramps)	KNOX				120	SS	
US 34	421	Infields/Ramps	US 34	Henderson Street Exit (See Detail)	KNOX				120	PR, SS ++	
US 34	421	Infields/Ramps	US 34	West Main Street Exit	KNOX				40		
US 34	421	E & W Bound	US 34	MM 0-8	KNOX	8			240	SS, EB exit ramp heavy TSL	
US 34	421	West Bound	US 34	MM 15	WARREN				1	6	SS
US 150	421	North Bound	US 150	From US 34 to N. Lake Storey Rd	KNOX	0.6			5	30	BS
US 150	421	North Bound	US 150	STA 354+00 to 342+00 East and West side	KNOX	north of Oaklawn Cemetery			5	30	Heavy Rosettes
US 150	421	North Bound	US 150	500ft East & West of Knox Hwy 37 (2100)	KNOX				5	30	Heavy Rosettes
US 150	421	North Bound	US 150	Knox Rd 2350 to 500' south (west side of road)	KNOX				1	6	BS
US 150	421	North Bound	US 150	Sta 167+00 to 170+00 (Henderson Creek) East side	KNOX				10	60	BS
US 150	421	North Bound	US 150	600' South of Knox Rd 2900 to Knox County line	KNOX	1.2			20	120	SS Heavy TSL near Pope Creek
I-74	421	East Bound	I-74	MM 44-48	KNOX	4			10	60	
I-74	421	East Bound	I-74	MM 48.5-50	KNOX	1.5			25	150	SS
I-74	421	East Bound	I-74	Exit 48 (NW & SW Infields and Ramps)	KNOX				20	120	SS
I-74	421	Infields/Ramps	I-74	Exit 71 edges	PEORIA				10	60	++
<b>SUB-TOTAL</b>									<b>1752</b>		

QUANTITIES	APPROX. OUNCES	GALLON*
SUB-TOTAL SHEET 7	1896	15
SUB-TOTAL SHEET 8	813	6
SUB-TOTAL SHEET 9	1386	11
SUB-TOTAL SHEET 10	2466	19
SUB-TOTAL SHEET 11	2166	17
SUB-TOTAL SHEET 12	1860	15
SUB-TOTAL SHEET 13	1752	14
<b>TOTAL</b>	<b>12339</b>	<b>96</b>

\* 128 OUNCE = 1 GALLON

**LEGEND**

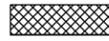	SS = Spot Spraying	NS = No Spray
	BR = Brush	Wet = Area is Seasonally Wet
	BS = Blanket Spraying	PR = Prairie - Consult with R.E.
	SS* = May Require Hand Spray/Back Pack	Edges = Spray mowed edge only & consult with R.E.
	TSL = Teasel	Heavy = Heavy Infestation
	THSL = Thistle	SRRA = Spoon River Rest Area
	CV = Crown Vetch	STP = Steep Hillside
	FL = Fence Line	(*) = For Information Only
	(++) = Engineer must be present during spray operations	

MODEL: Default  
 FILE: \\nrcs-pub\pub\arooms\dat\illinois\pwr\WIDOT\Documents\IBDOT\_Offices\Illinrte\_4\Projects\ID4\_68G08\CADD\STAT\CAD\Drawings\68G08-CADD.dgn

USER NAME = eversct	DESIGNED -	REVISED -
	DRAWN -	REVISED -
PLOT SCALE = 100,0000 ' / in.	CHECKED -	REVISED -
PLOT DATE = 10/23/2020	DATE -	REVISED -

**STATE OF ILLINOIS  
DEPARTMENT OF TRANSPORTATION**

SCHEDULE OF QUANTITIES			
SCALE:	SHEET	OF	SHEETS

F.A. RTE.	SECTION	COUNTY	TOTAL SHEETS	SHEET NO.
VAR.	D4 WEED SPRAYING 2021	VARIOUS	21	20
CONTRACT NO. 68G08				
ILLINOIS FED. AID PROJECT				

