



F.A.I.	SECTION	COUNTY	TOTAL SHEETS	SHEET NO.
94/90	2005-0331	COOK	37	34A
STA.	TO STA.			
FED. ROAD DIST. NO.	ILLINOIS FED. AID PROJECT			

60A04

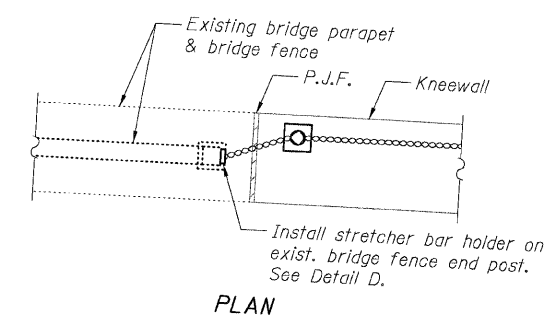


PLAN

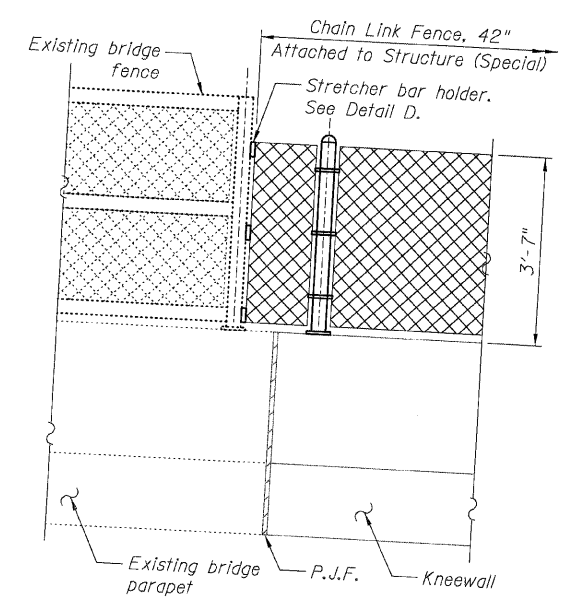


ELEVATION

DETAIL C

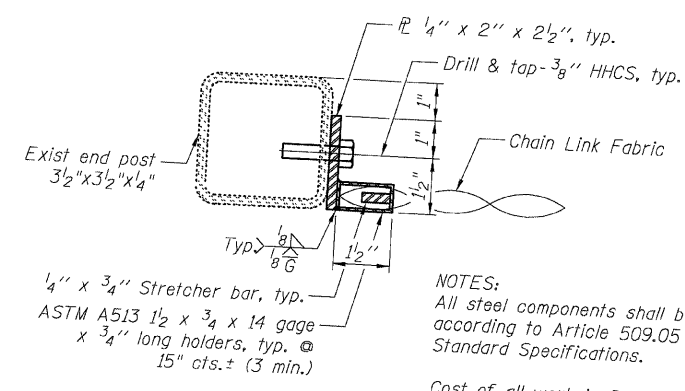


DETAIL D

NOTES:
All steel components shall be galvanized according to Article 509.05 of the Standard Specifications.
Cost of all work in Detail D shall be included in Chain Link Fence, 42\"/>

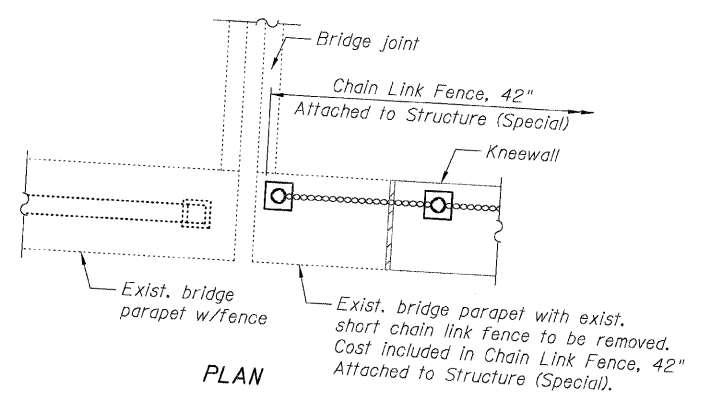


PLAN

DETAIL E

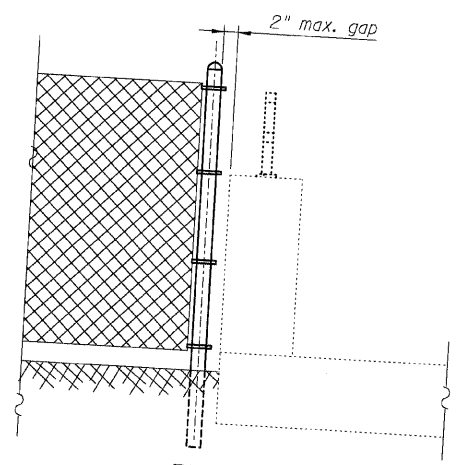


ELEVATION

DETAIL F

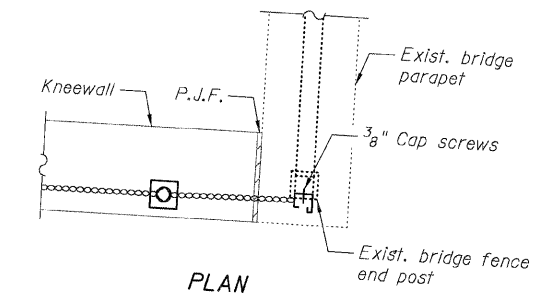

PLAN

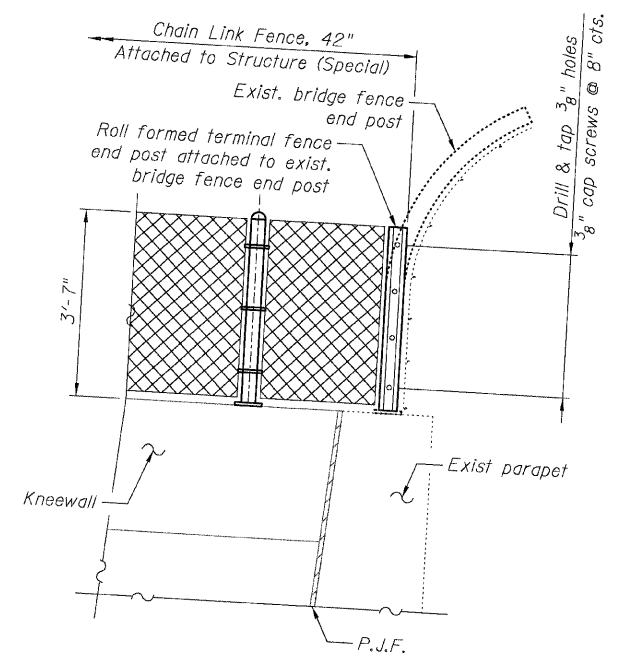

ELEVATION

DETAIL G

NOTE:
If closure R has been installed on existing bridge end post, remove screws on bottom 3'-7\"/>

BOWMAN, BARRETT & ASSOCIATES INC.
CONSULTING ENGINEERS
Chicago, Illinois
312.228.0100
www.bbainc.com

REVISIONS	
NAME	DATE
NEW SHEET	11/5/08

SHEET SD-3
ILLINOIS DEPARTMENT OF TRANSPORTATION
F.A.I. 94/90 (DAN RYAN EXPRESSWAY)
NB FENCE AND GATES FROM 47TH PLACE TO 31ST ST
CHAIN LINK FENCE & GATE DETAILS 2

SCALE: NTS
DATE: 10/23/08
DRAWN BY: LAM