



ROUTE	SECTION	COUNTY	TOTAL SHEETS	SHEET NUMBER
VARIOUS	2008-038 I	VARIOUS	20	9

Contract 60E79

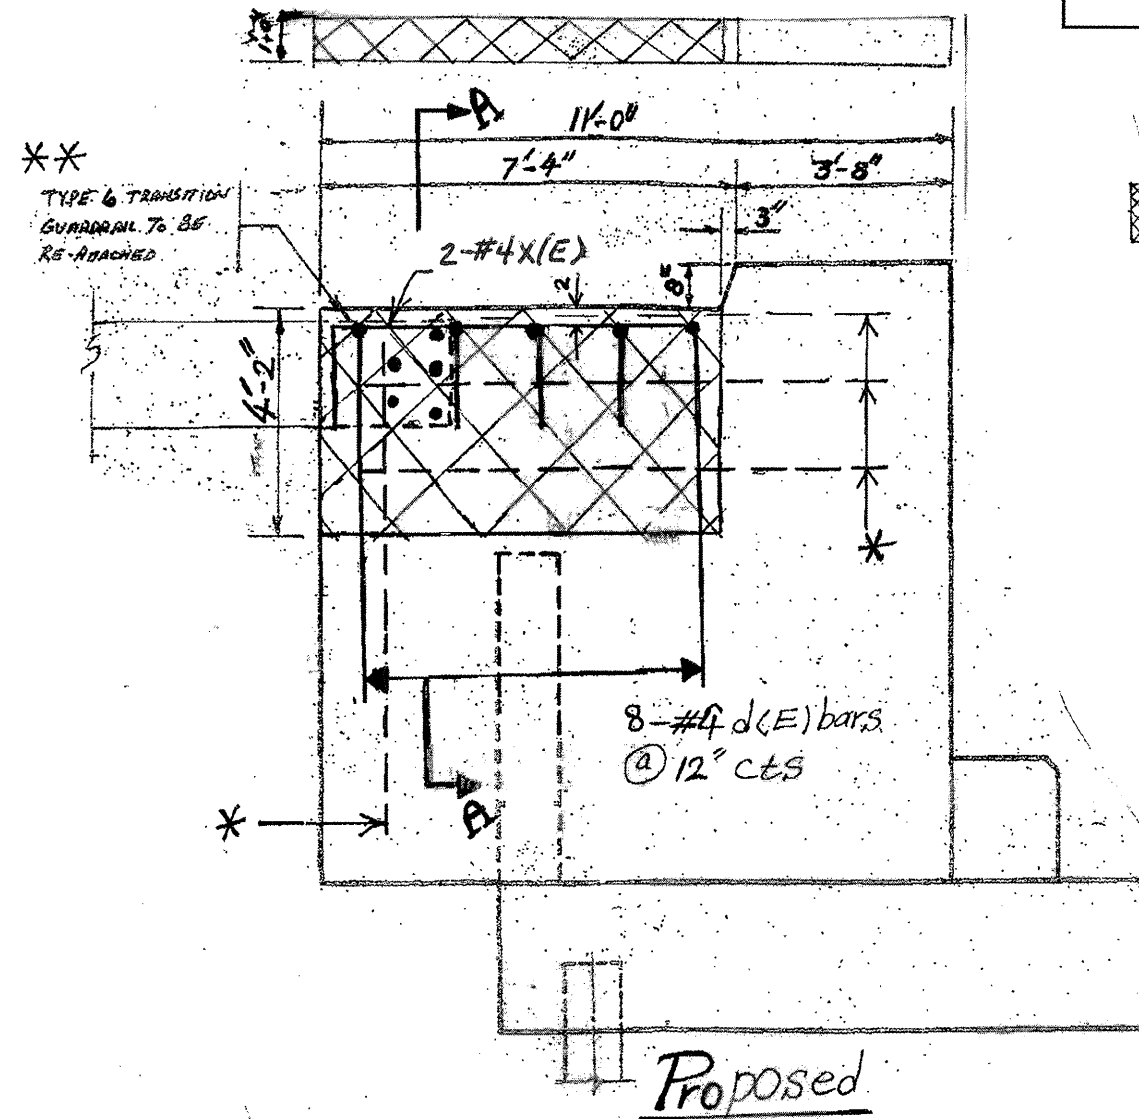

Concrete Structure

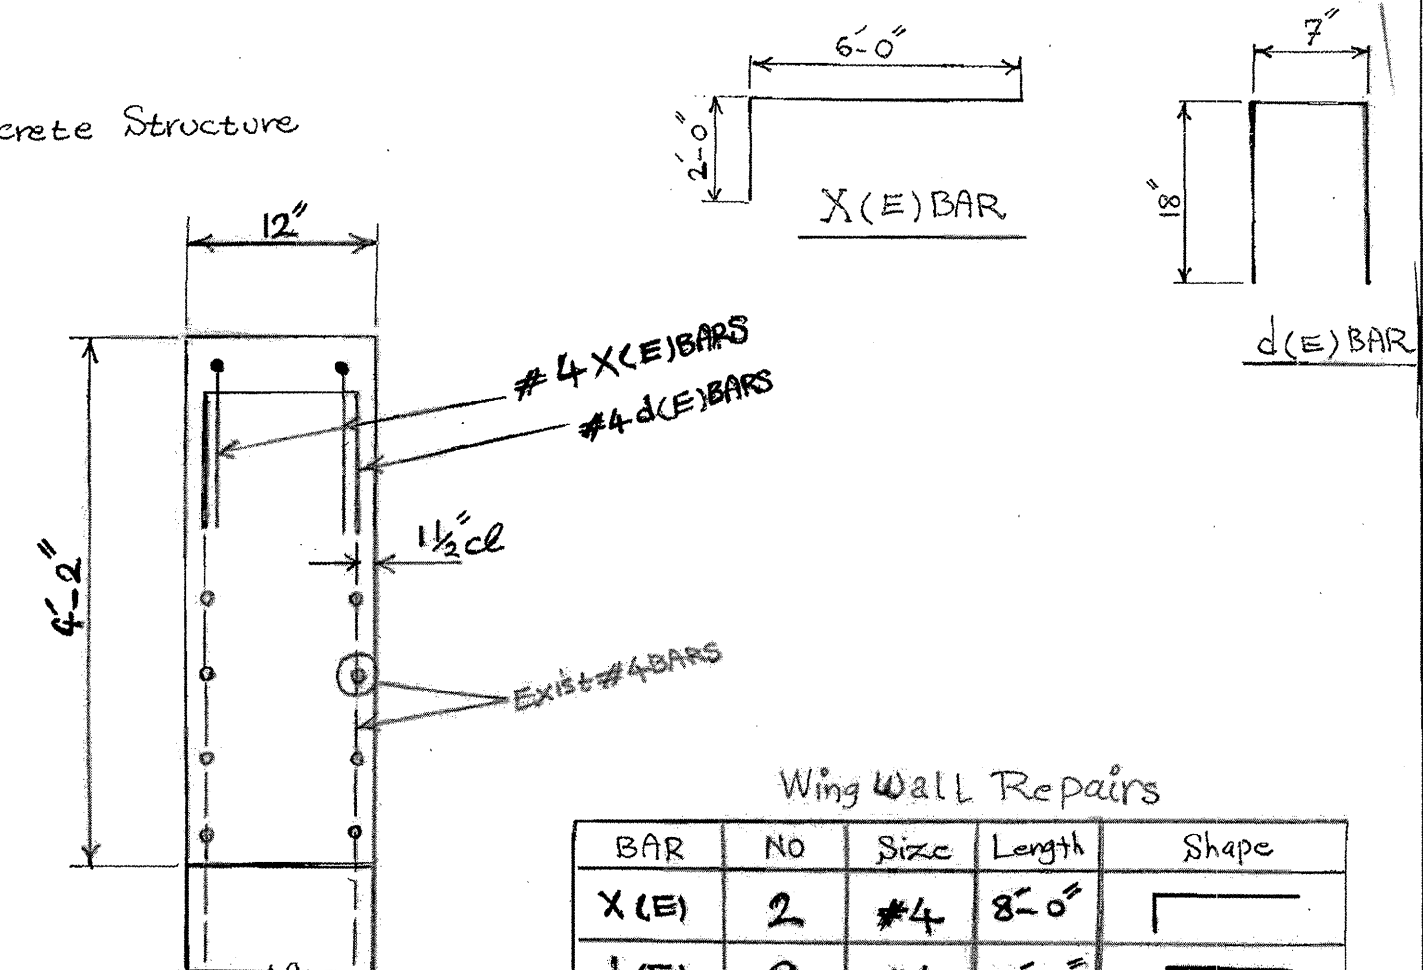

Wing Wall Repairs

BAR	NO	Size	Length	Shape
X(E)	2	#4	8'-0"	└─┘
d(E)	8	#4	3'-7"	└─┘
Reinforcement Bars Epoxy ctd			Lbs	30
Concrete Structures			cu.yd	1.1
Concrete Removal			cu.yd	1.0
For Information Only				

*** NOTE:**
Existing reinforcement bars extended into the removal area shall be cleaned, straightened and incorporated into the new construction. Any reinforcement bars that are damaged during concrete removal shall be replaced with an approved bar splicer or anchorage system. Cost included with "concrete Barrier Wall Removal and Replacement, Location (1)."

Existing guardrail type 6 traffic barrier terminal section to be disconnected as required and reconnected to wingwall. Cost, including disposal and new connection hardware required, shall be included in the cost of "concrete Barrier Wall Removal and Replacement, Location (1)."

ILLINOIS DEPARTMENT OF TRANSPORTATION

LOCATION: 1
SN 099-0039