



ROUTE	SECTION	COUNTY	TOTAL SHEETS	SHEET NUMBER
VARIOUS	2008-038 I	VARIOUS	20	11

R 14 E

T 39 N

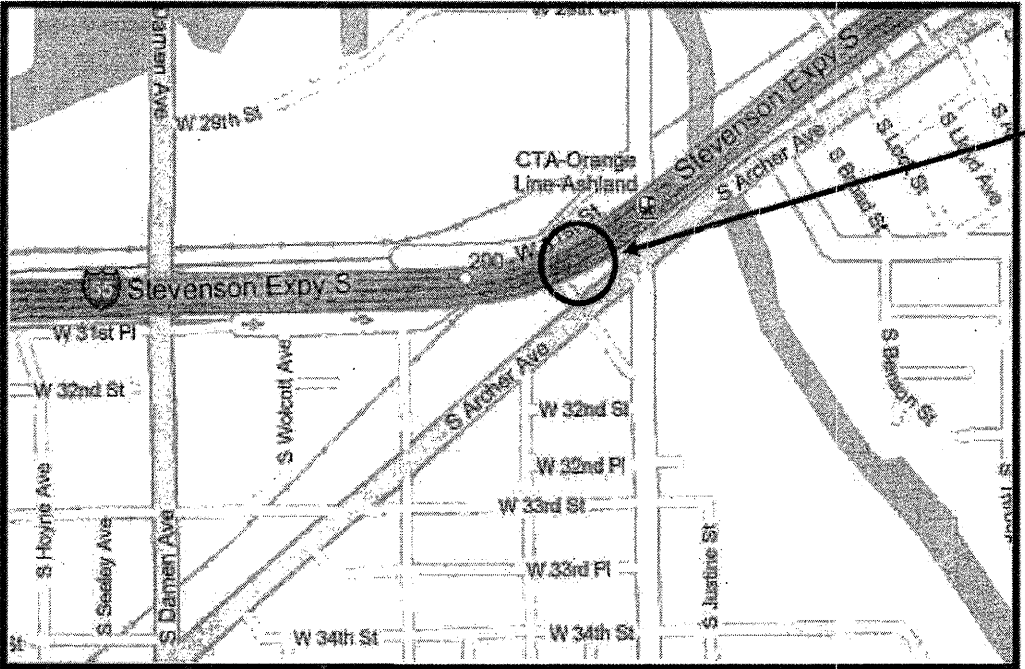


CITY OF CHICAGO
SOUTH CHICAGO TOWNSHIP
COOK COUNTY

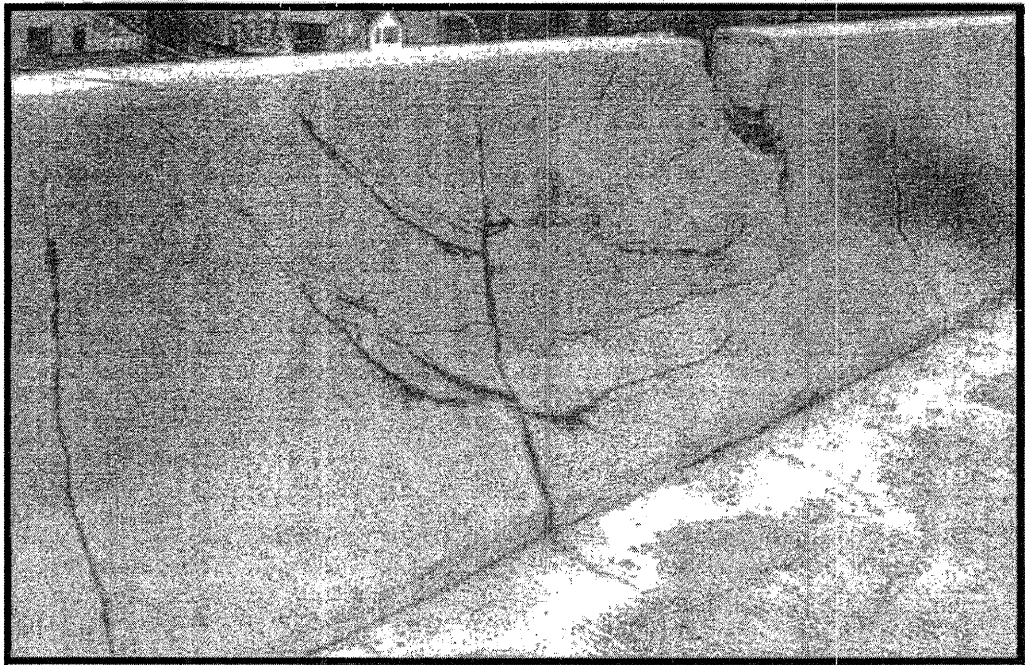

LOCATION 3: I-55 EB OVER ASHLAND AVE TO WOLCOTT VIADUCT
(DAMAGE IN SOUTH PARAPET, APPROX 560 FT FROM THE CENTERLINE
OF ROBINSON ST.) (SN 016-1084)

Contract 60E79

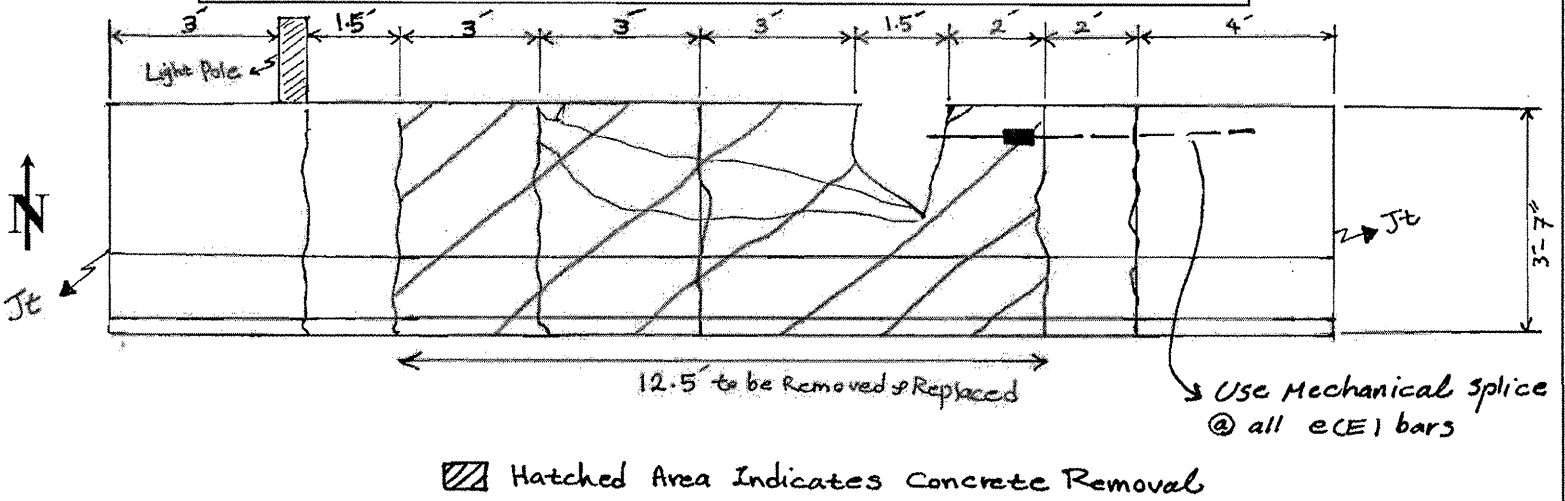

TRAFFIC DATA:
I-55: SPEED LIMIT = 55 MPH
2006 ADT = 163,200

SHEET 1 OF 2

ILLINOIS DEPARTMENT OF TRANSPORTATION

LOCATION: 3
SN 016-1084