


ROUTE	SECTION	COUNTY	TOTAL SHEETS	SHEET NUMBER
VARIOUS	2008-038 I	VARIOUS	20	19


Contract 60E79

R 8 E


T 43 N

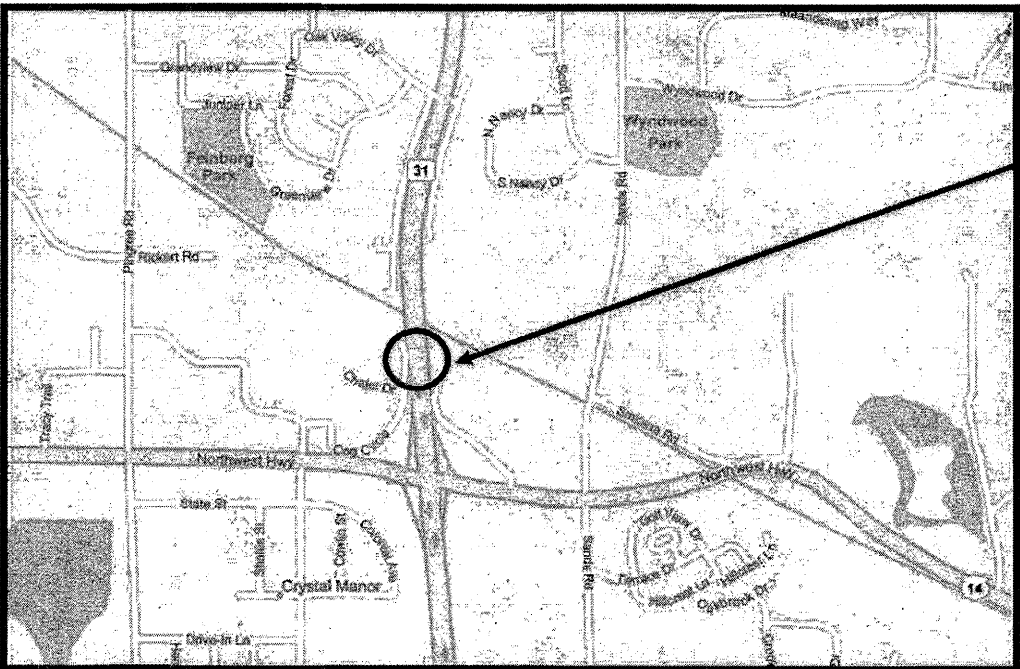

CITY OF CRYSTAL LAKE
ALGONQUIN TOWNSHIP
MC HENRY COUNTY

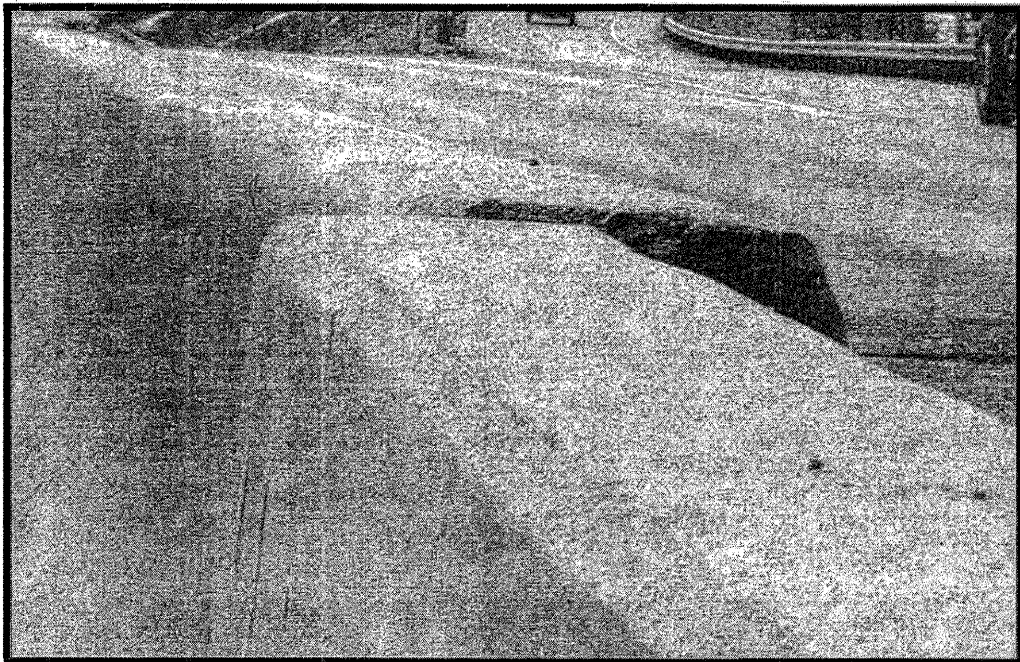


LOCATION 9: IL ROUTE 31, ¼ MILE NORTH OF US ROUTE 14 (AT S. ABUTMENT JT OF BRIDGE OVER CHICAGO & NW RR, SN 056-0040)

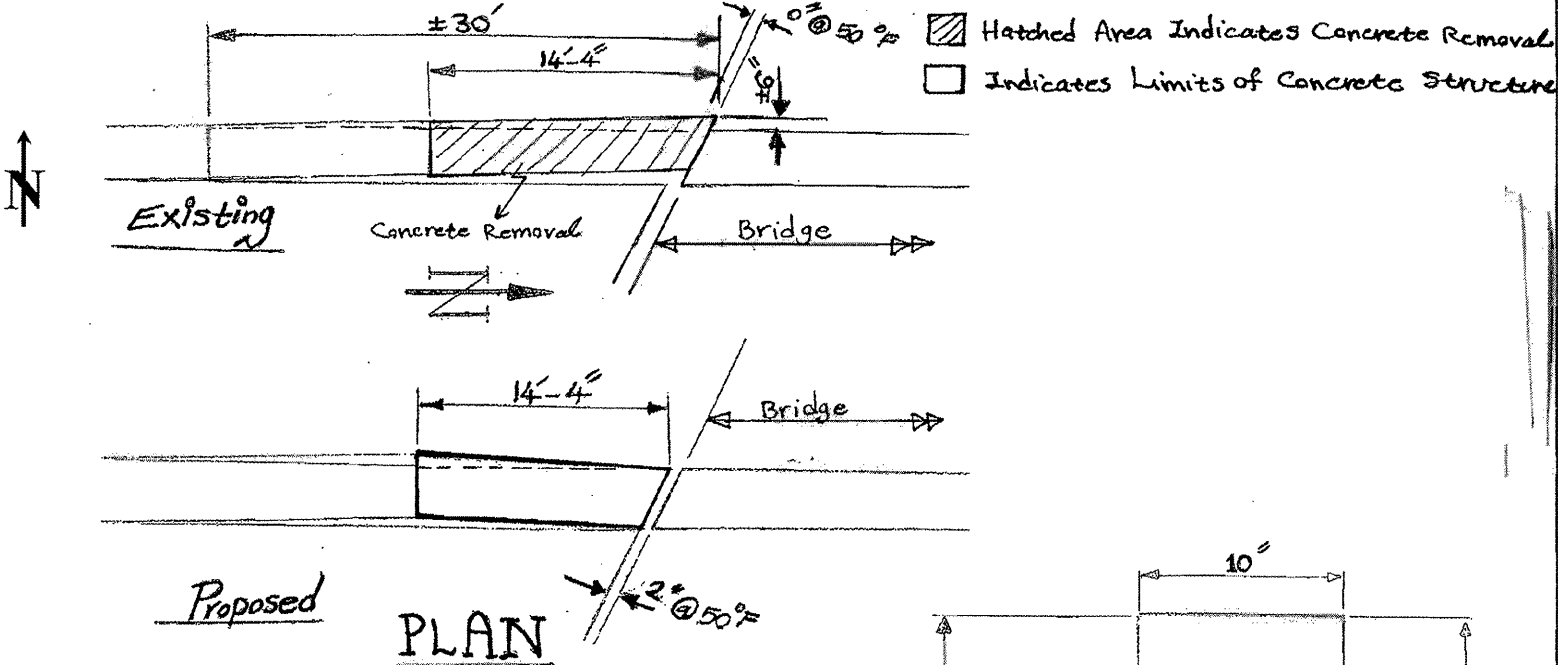

Full Depth
Barrier Repair
see sheet 5 for more details

~ Concrete Removal (Cu Yd)	1.5
~ Concrete Structure (Cu Yd)	1.5
For Information Only	

TRAFFIC DATA:
IL 31: SPEED LIMIT = 55 MPH
2006 ADT = 32,600

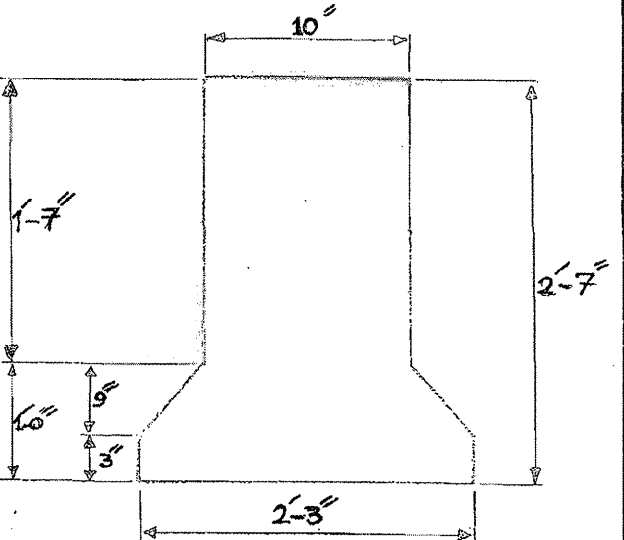

SECTION

ILLINOIS DEPARTMENT OF TRANSPORTATION

LOCATION: 9
IL 31 NORTH OF US 14