



ROUTE FAI 290	SECTION 2008-045 I	COUNTY COOK & DUPAGE	TOTAL SHEETS 10	SHEET NUMBER 5
------------------	-----------------------	-------------------------	--------------------	-------------------

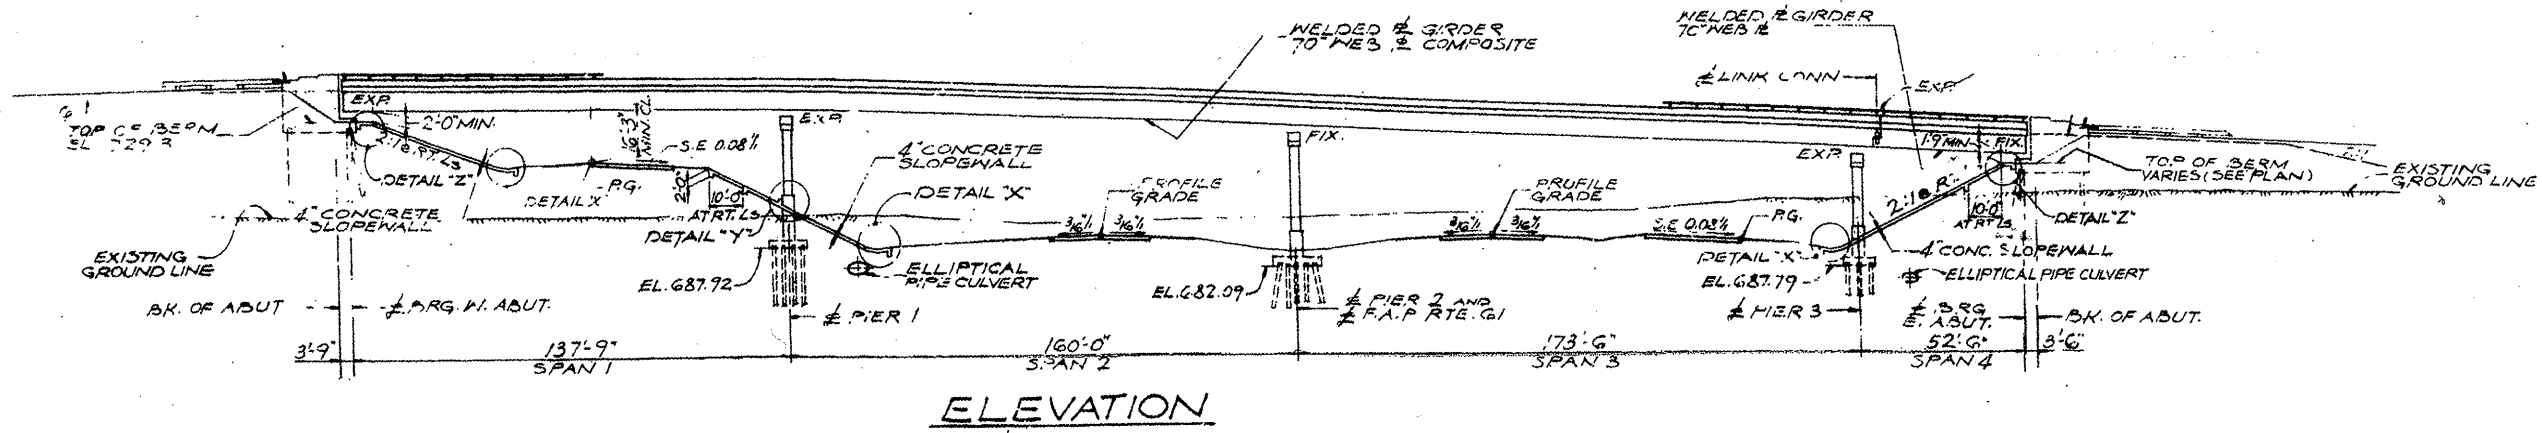

**ELEVATION**

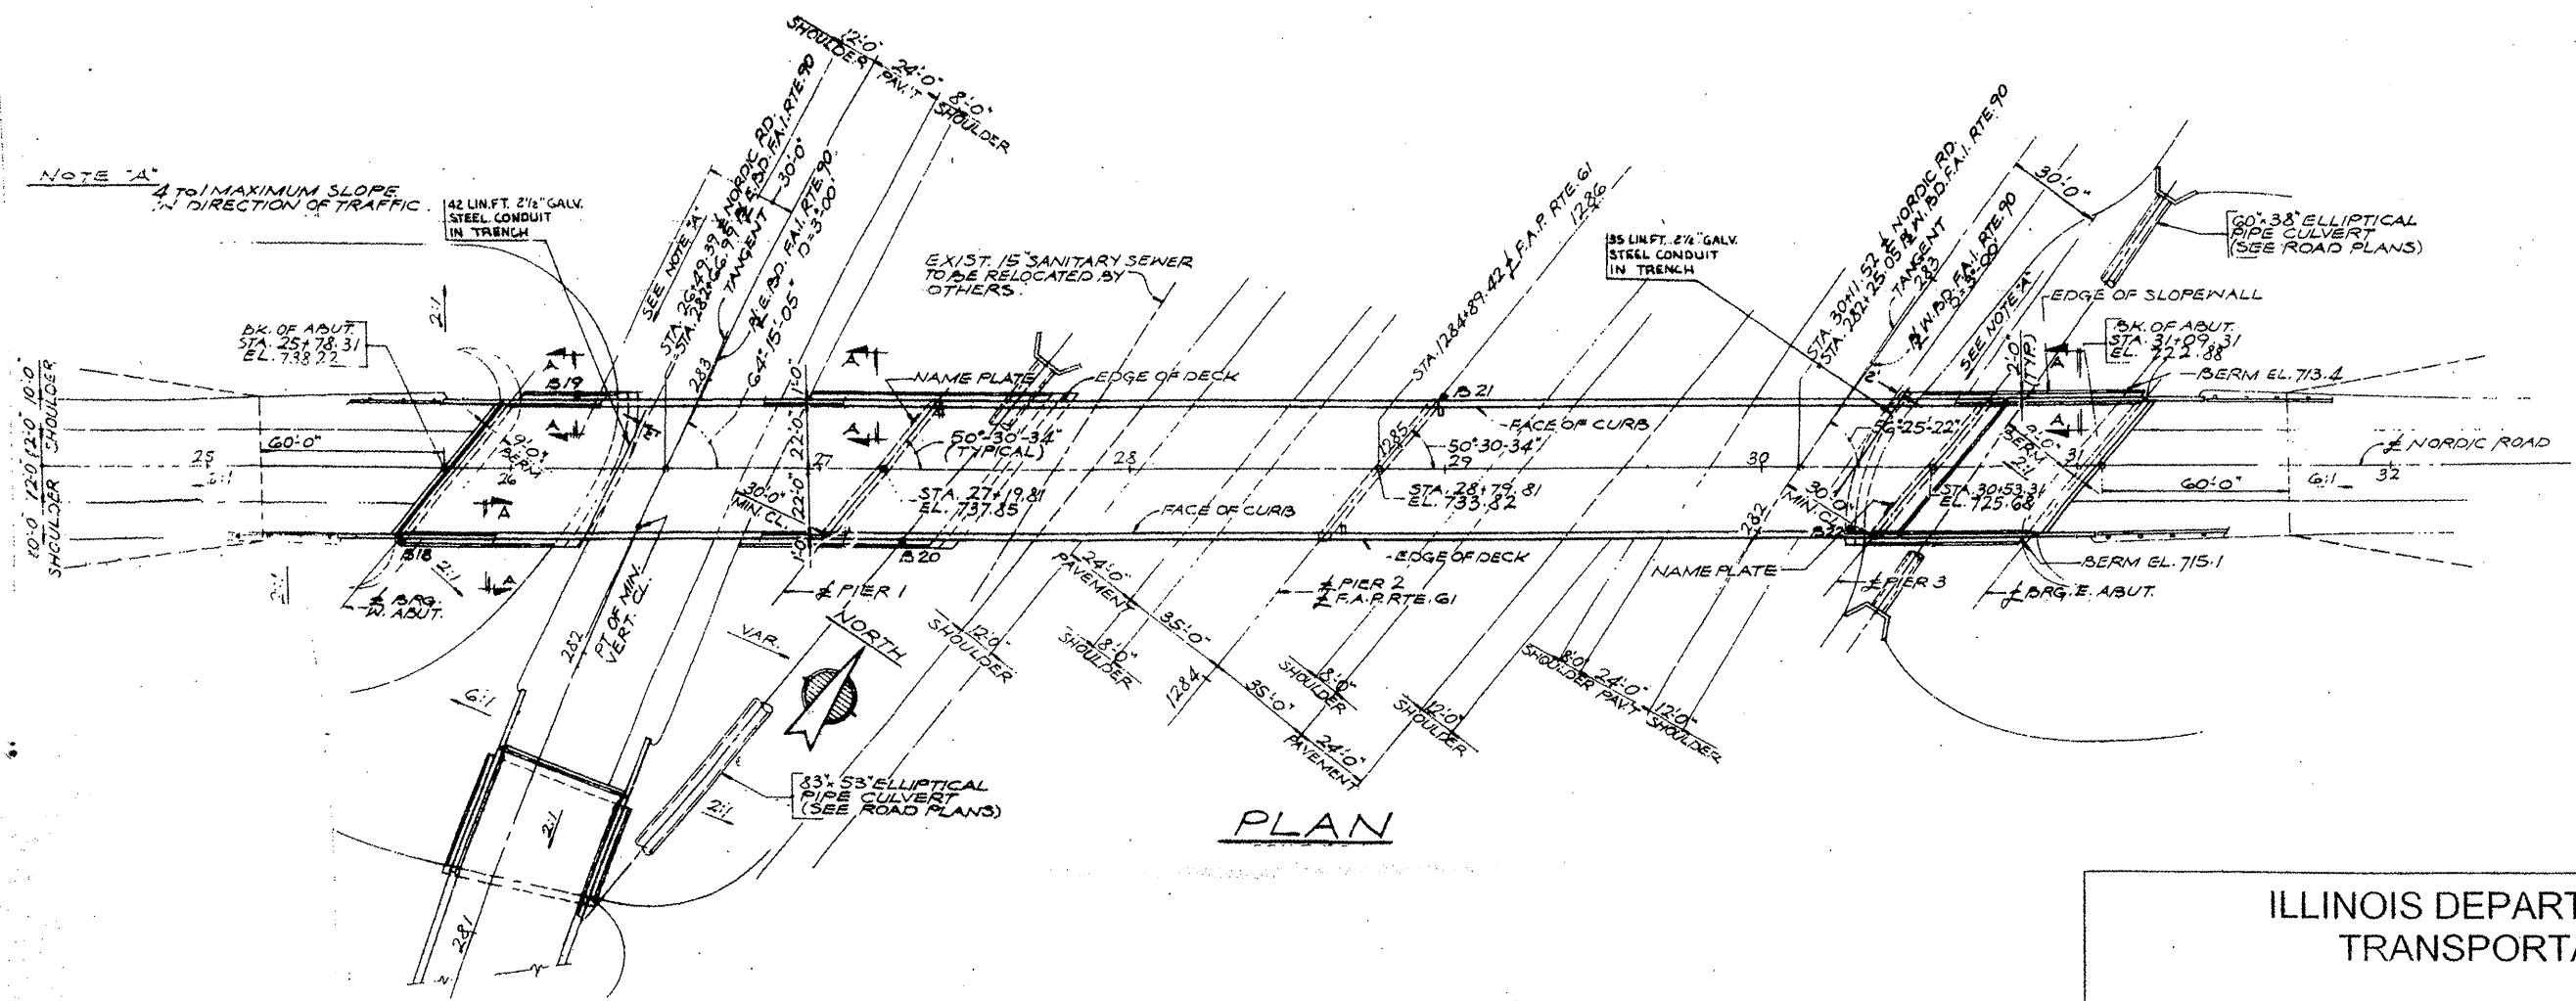

**PLAN**

**FOR INFORMATION ONLY**

ILLINOIS DEPARTMENT OF  
TRANSPORTATION  
  
LOCATION 1: SN 022 - 0106  
I 290 @ NORDIC RD  
EXISTING PLAN

CONTRACT 60E91

SHT 1 OF 2