



CONTRACT NO. 63077


PLAN	DATE	BY
SURVEYED _____ NOTE BOOK _____ ALIGNMENT CHECKED _____ GRADES CHECKED _____ STRUCTURE NOTATIONS CHECKED _____ NO. _____		

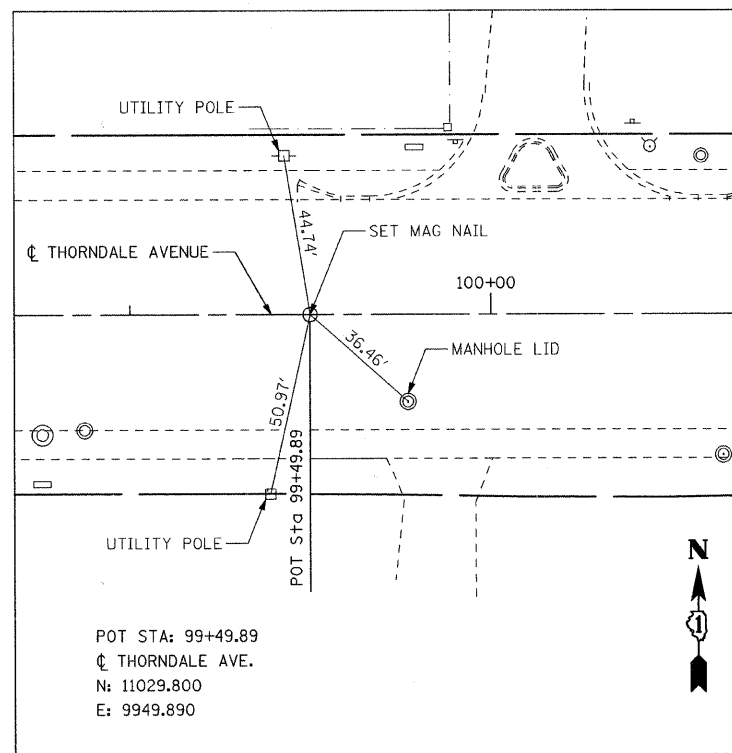

POT STA: 99+49.89

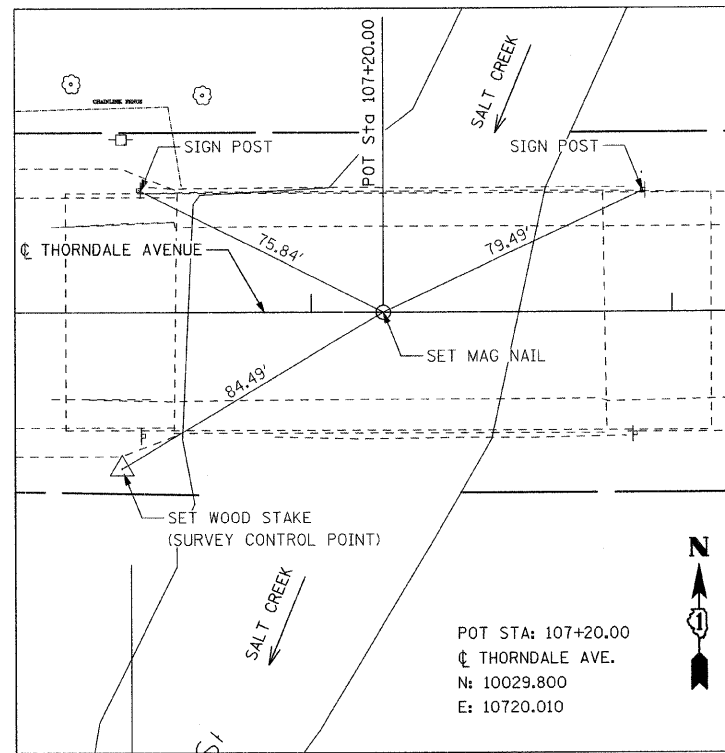


POT STA: 107+20.00

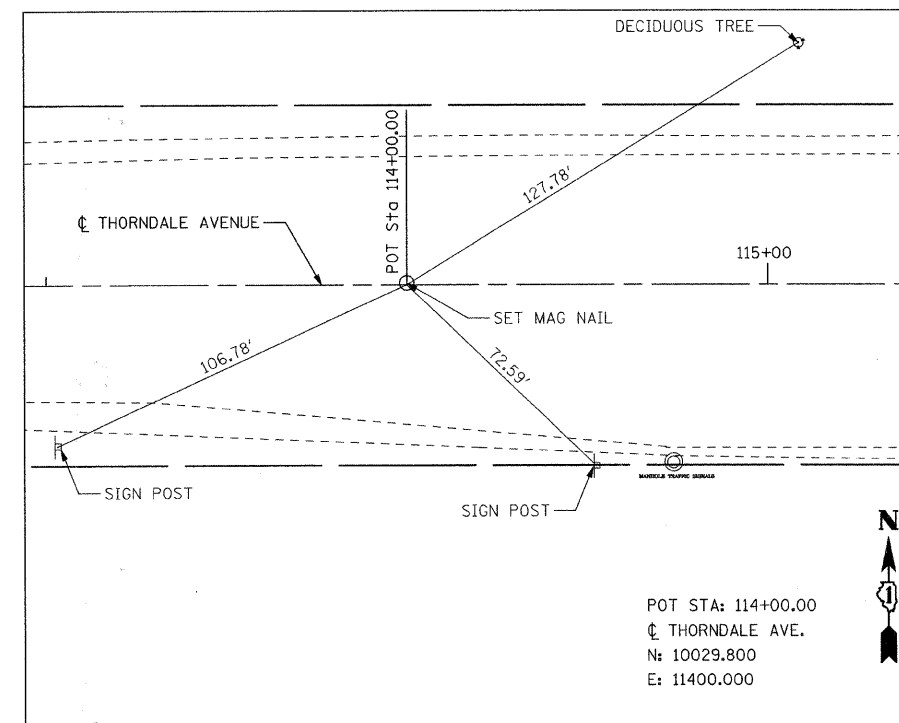


POT STA: 114+00.00

PROFILE	DATE	BY
SURVEYED _____ NOTE BOOK _____ GRADES CHECKED _____ STRUCTURE NOTATIONS CHECKED _____ NO. _____		

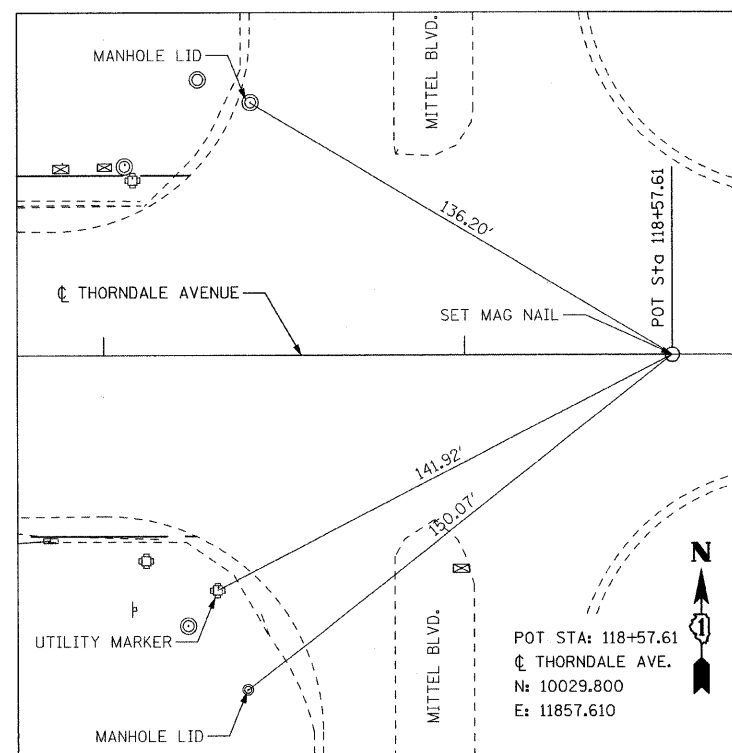

POT STA: 118+57.61

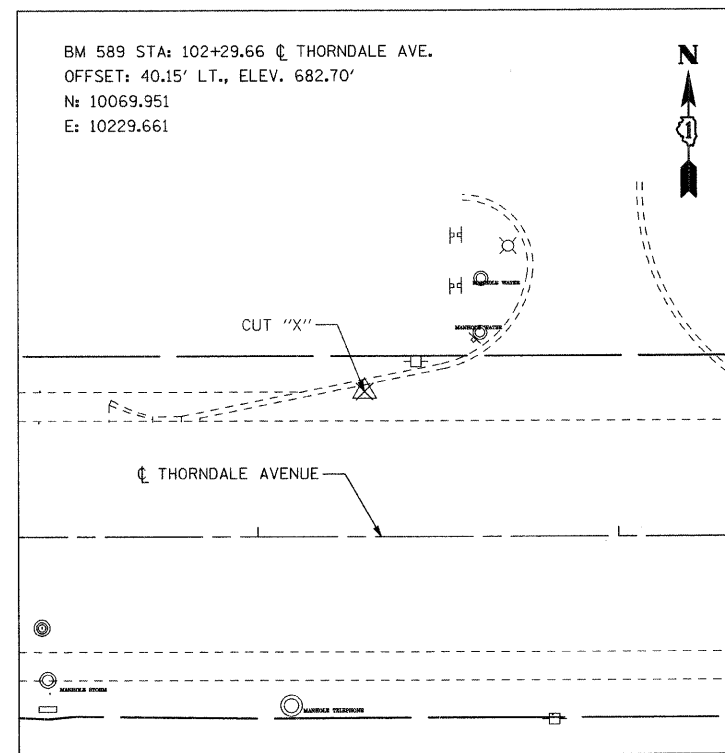

BENCHMARK 589

PLOT DATE = 9/4/2008
 FILE NAME = #FILE#
 PLOT SCALE = #SCALE#
 USER NAME = #USER#

\$\$\$DGNSS
 \$\$\$PRFSS

REVISIONS	
NAME	DATE

DUPAGE COUNTY DIVISION OF TRANSPORTATION
 THORNDALE AVENUE OVER SALT CREEK

ALIGNMENT, TIES
 AND BENCHMARKS

SCALE: NTS
 DATE 09-05-08

DRAWN BY RH
 CHECKED BY AP

