


F.A. RTE.	SECTION	COUNTY	TOTAL SHEETS	SHEET NO.
345	98-00153-02-BR	DUPAGE	65	15
STA. 101+25.00		TO STA. 114+00.00		
FED. ROAD DIST. NO. 1		ILLINOIS FED. AID PROJECT		
ALIGN-03 OF 03				
CONTRACT NO. 63077				


PLAN	DATE
BY	
SURVEYED	CHECKED
NOTE BOOK	ALIGNED
NO.	NO.

PROFILE	DATE
BY	
SURVEYED	CHECKED
NOTE BOOK	ALIGNED
NO.	NO.


PLOT DATE = 9/4/2008  
FILE NAME = #FILE#  
PLOT SCALE = #SCALE#  
USER NAME = #USER#

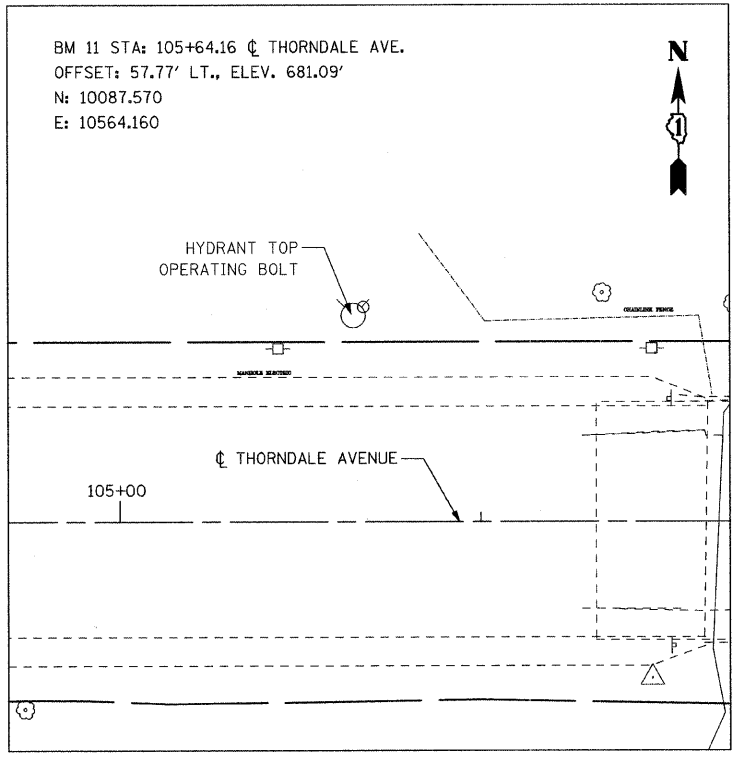

BENCHMARK 11

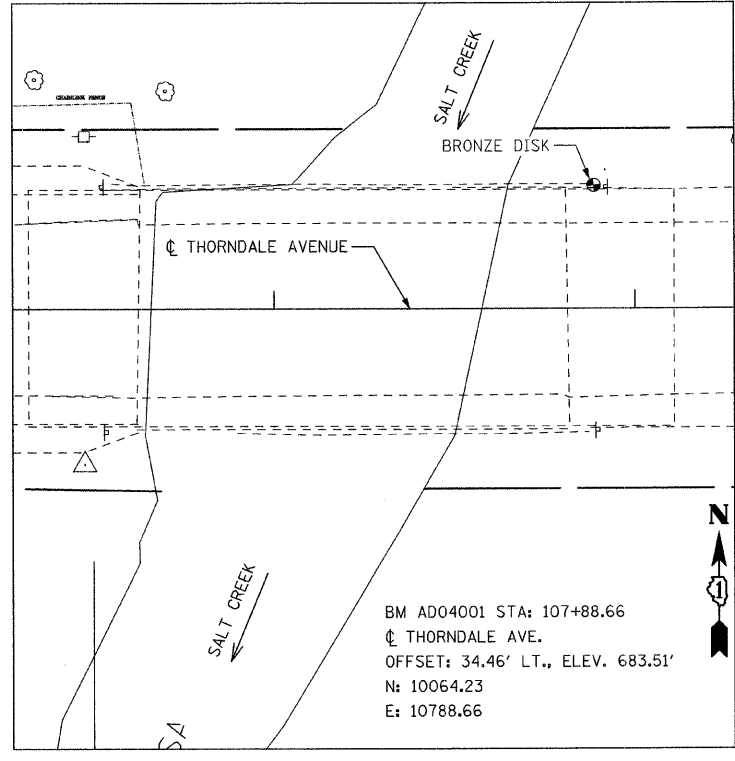

BENCHMARK AD04001

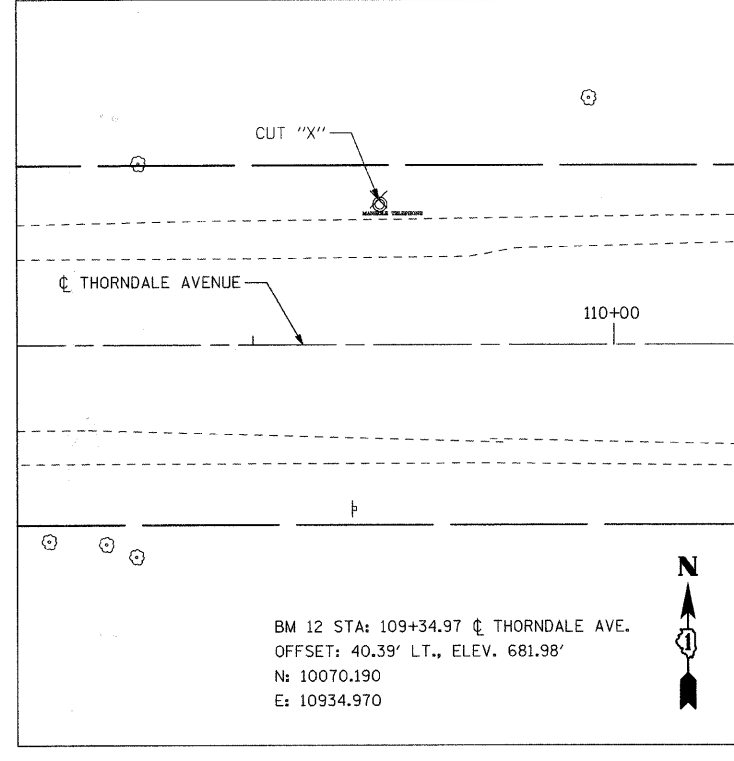

BENCHMARK 12

REVISIONS	
NAME	DATE

DUPAGE COUNTY DIVISION OF TRANSPORTATION  
THORNDALE AVENUE OVER SALT CREEK

ALIGNMENT, TIES  
AND BENCHMARKS

SCALE: NTS  
DATE 09-05-08

DRAWN BY RH  
CHECKED BY AP

