


F.A. RTE.	SECTION	COUNTY	TOTAL SHEETS	SHEET NO.
345	98-00153-02-BR	DUPAGE	65	20A
STA. 101+25.00		TO STA. 114+00.00		
FED. ROAD DIST. NO. 1		ILLINOIS FED. AID PROJECT		
		MOT-03 OF 08		

CONTRACT NO. 63077

PLAN	DATE
SURVEYED	
ALIGNED	
CHECKED	
BY	
NO.	

PROFILE	DATE
SURVEYED	
GRADES	
CHECKED	
BY	
NO.	

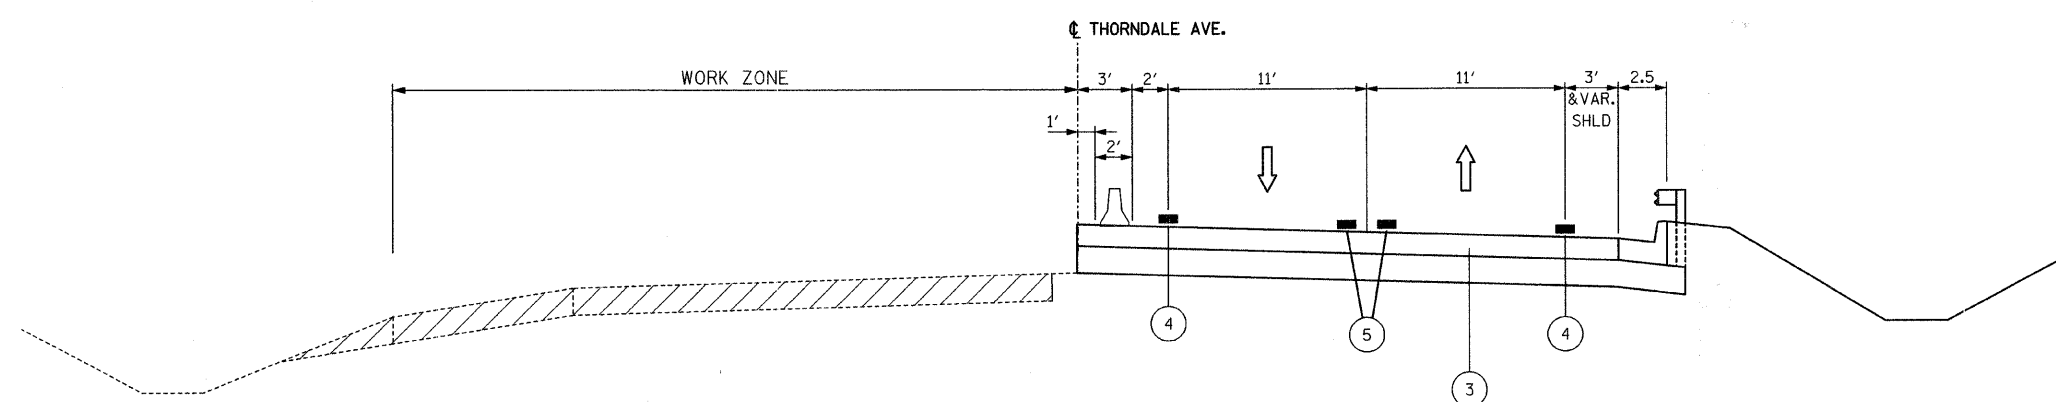

STAGE II TYPICAL SECTION

LEGEND:

- WORK ZONE
- TEMPORARY PAVEMENT TO BE INSTALLED AS PRE-STAGE 1
- EXISTING PAVEMENT
- EXISTING BITUMINOUS SHOULDER
- PROPOSED PAVEMENT
- TEMPORARY PAVEMENT MARKING, 4 INCH, WHITE
- TEMPORARY PAVEMENT MARKING, 4 INCH, YELLOW
- DIRECTION OF TRAFFIC
- TEMPORARY CONCRETE BARRIER

THE FOLLOWING IS THE CONSTRUCTION STAGING FOR THIS PROJECT. THE PURPOSE OF THE STAGING IS TO MINIMIZE DELAYS TO THE MOTORIST. THE CONTRACTOR MAY ALTER THE SEQUENCE OF CONSTRUCTION WITH THE PRIOR APPROVAL OF THE ENGINEER.

REVISIONS	
NAME	DATE

DUPAGE COUNTY DIVISION OF TRANSPORTATION  
 THORNDALE AVENUE OVER SALT CREEK  
 SUGGESTED MAINTENANCE OF TRAFFIC DETAILS  
 SCALE: NTS  
 DATE 09-05-08  
 DRAWN BY MS  
 CHECKED BY DS



PLOT DATE = 9/4/2008  
 FILE NAME = #FILE#  
 PLOT SCALE = #SCALE#  
 USER NAME = #USER#