


F.A. RTE.	SECTION	COUNTY	TOTAL SHEETS	SHEET NO.
345	98-00153-02-BR	DUPAGE	65	24
STA. 101+25.00		TO STA. 114+00.00		
FED. ROAD DIST. NO. 1		ILLINOIS FED. AID PROJECT		
MOT-07 OF 08				
CONTRACT NO. 63077				

PLAN	SURVEYED	DATE
NOTE BOOK	PLOTTED	BY
NO.	REVISIONS CHECKED	
	CADD FILE NAME	

PROFILE	SURVEYED	DATE
NOTE BOOK	PLOTTED	BY
NO.	REVISIONS CHECKED	
	STRUCTURE NOTATIONS CHECKED	

PLOT DATE = 11/05/2008
 PLOT SCALE = #SCALE#
 USER NAME = #USER#

\$\$\$GN\$\$
 \$\$\$PRF\$\$\$

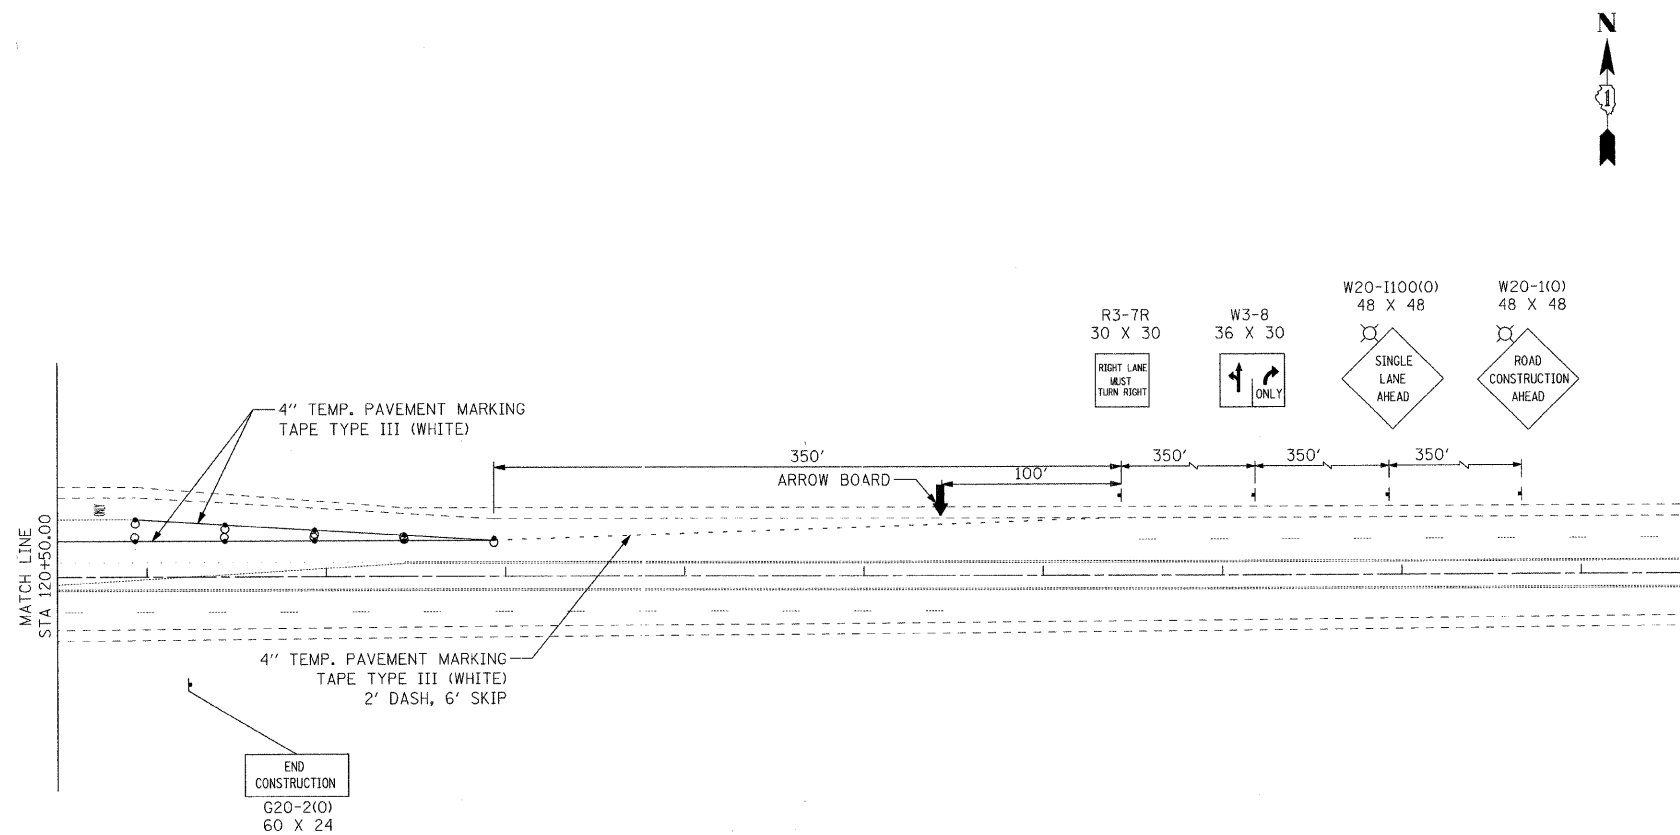

STAGE II

DUPAGE COUNTY DIVISION OF TRANSPORTATION
THORNDALE AVENUE OVER SALT CREEK

SUGGESTED MAINTENANCE OF TRAFFIC PLANS

SCALE: 1" = 50'
DATE 09-05-08

DRAWN BY MS
CHECKED BY DS

REVISIONS	
NAME	DATE
M. SHAH	11/06/08

