
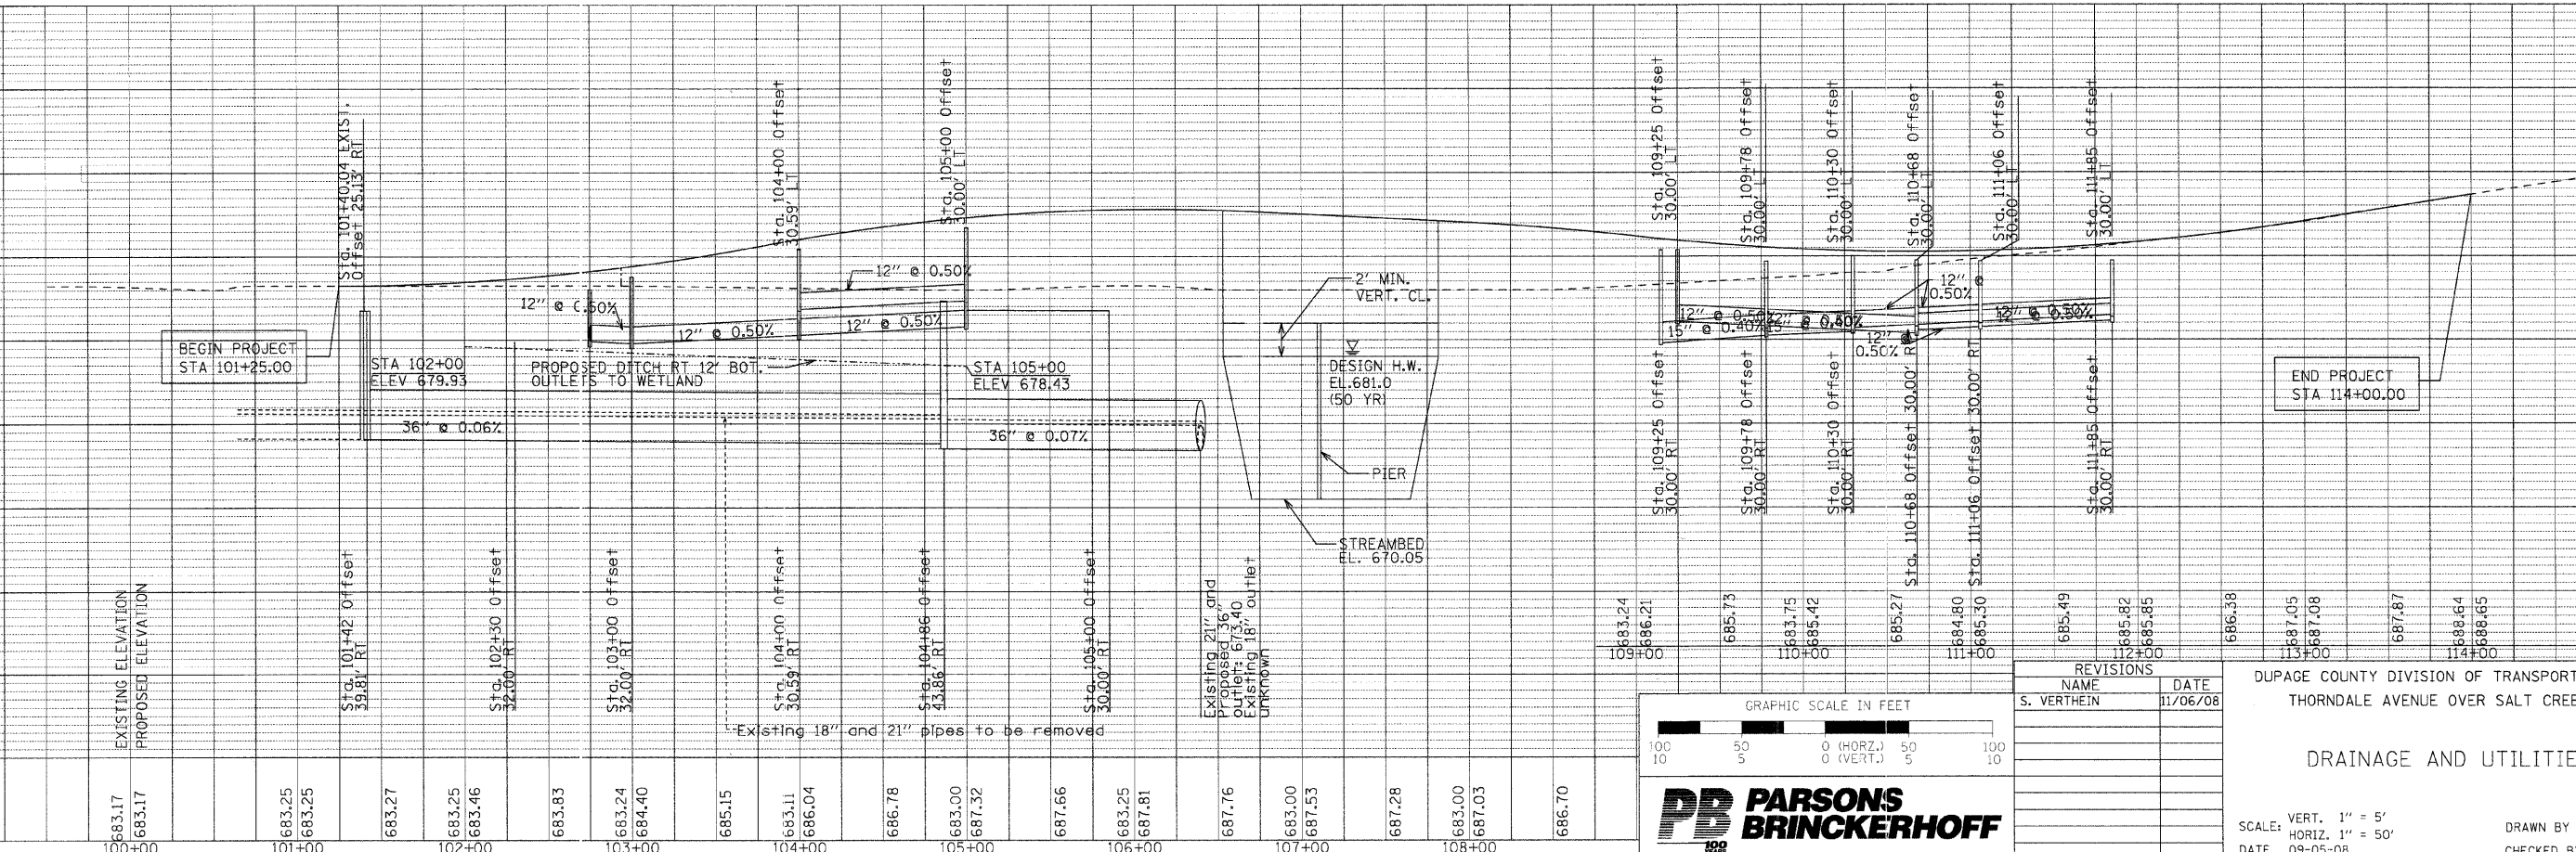



CONTRACT NO. 63077

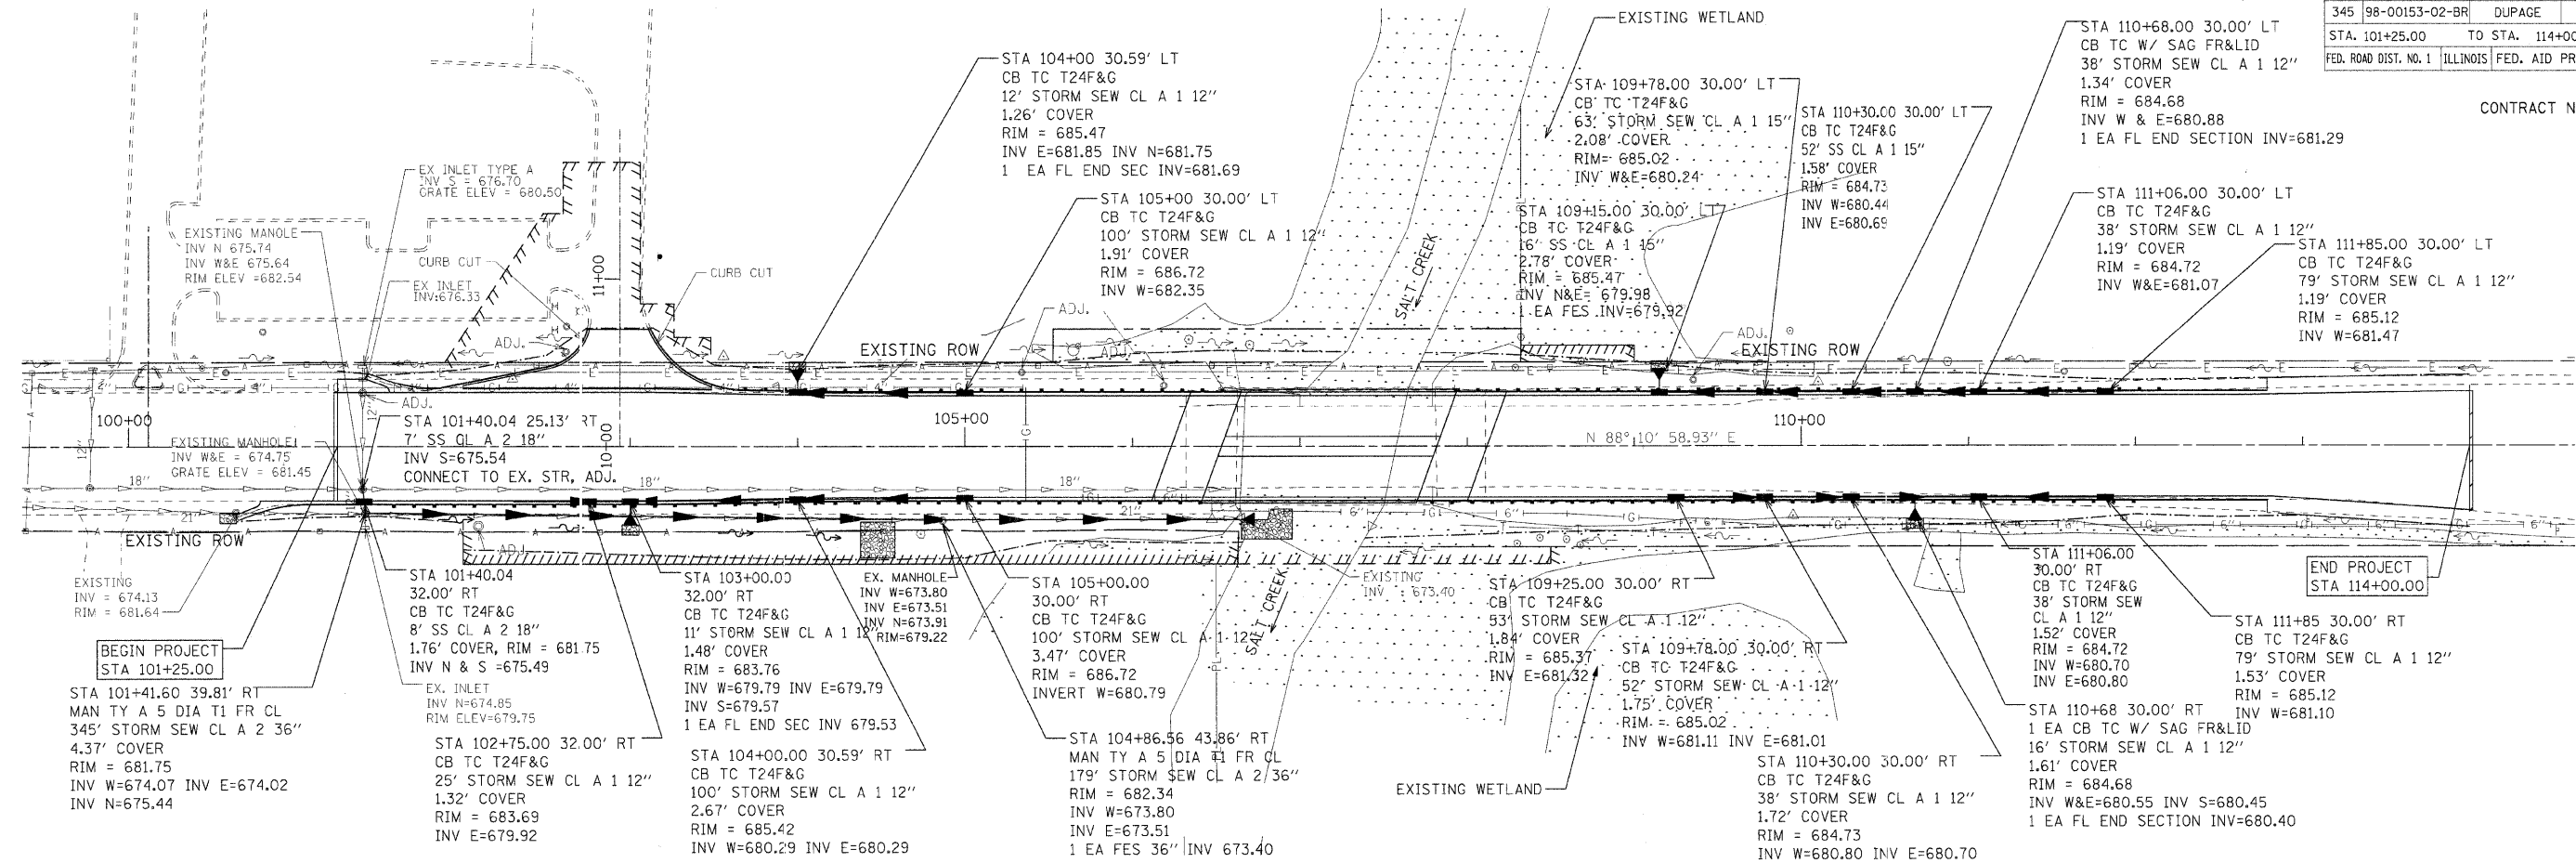

DATE	BY	REVISION

DATE	BY	REVISION

PLOT DATE = 11/5/2008
 FILE NAME = #FILE#
 PLOT SCALE = #SCALE#
 USER NAME = #USER#

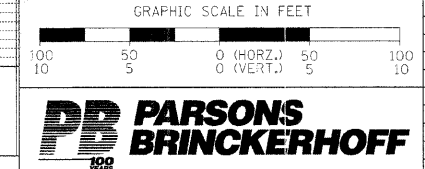

NAME	DATE
S. VERTHEIN	11/06/08

DUPAGE COUNTY DIVISION OF TRANSPORTATION
 THORNDALE AVENUE OVER SALT CREEK

DRAINAGE AND UTILITIES

SCALE: VERT. 1" = 5'
 HORIZ. 1" = 50'
 DATE 09-05-08

DRAWN BY SJV
 CHECKED BY AP