


STATE OF ILLINOIS
DEPARTMENT OF TRANSPORTATION

ROUTE NO.	SECTION	COUNTY	TOTAL SHEETS	SHEET NO.	SHEET NO. 7
345	++	DU PAGE	65	37	25 SHEETS
FED. ROAD DIST. NO. 7	ILLINOIS	FED. AID PROJECT			

++ 98-00153-02-BR
Contract No. 63077

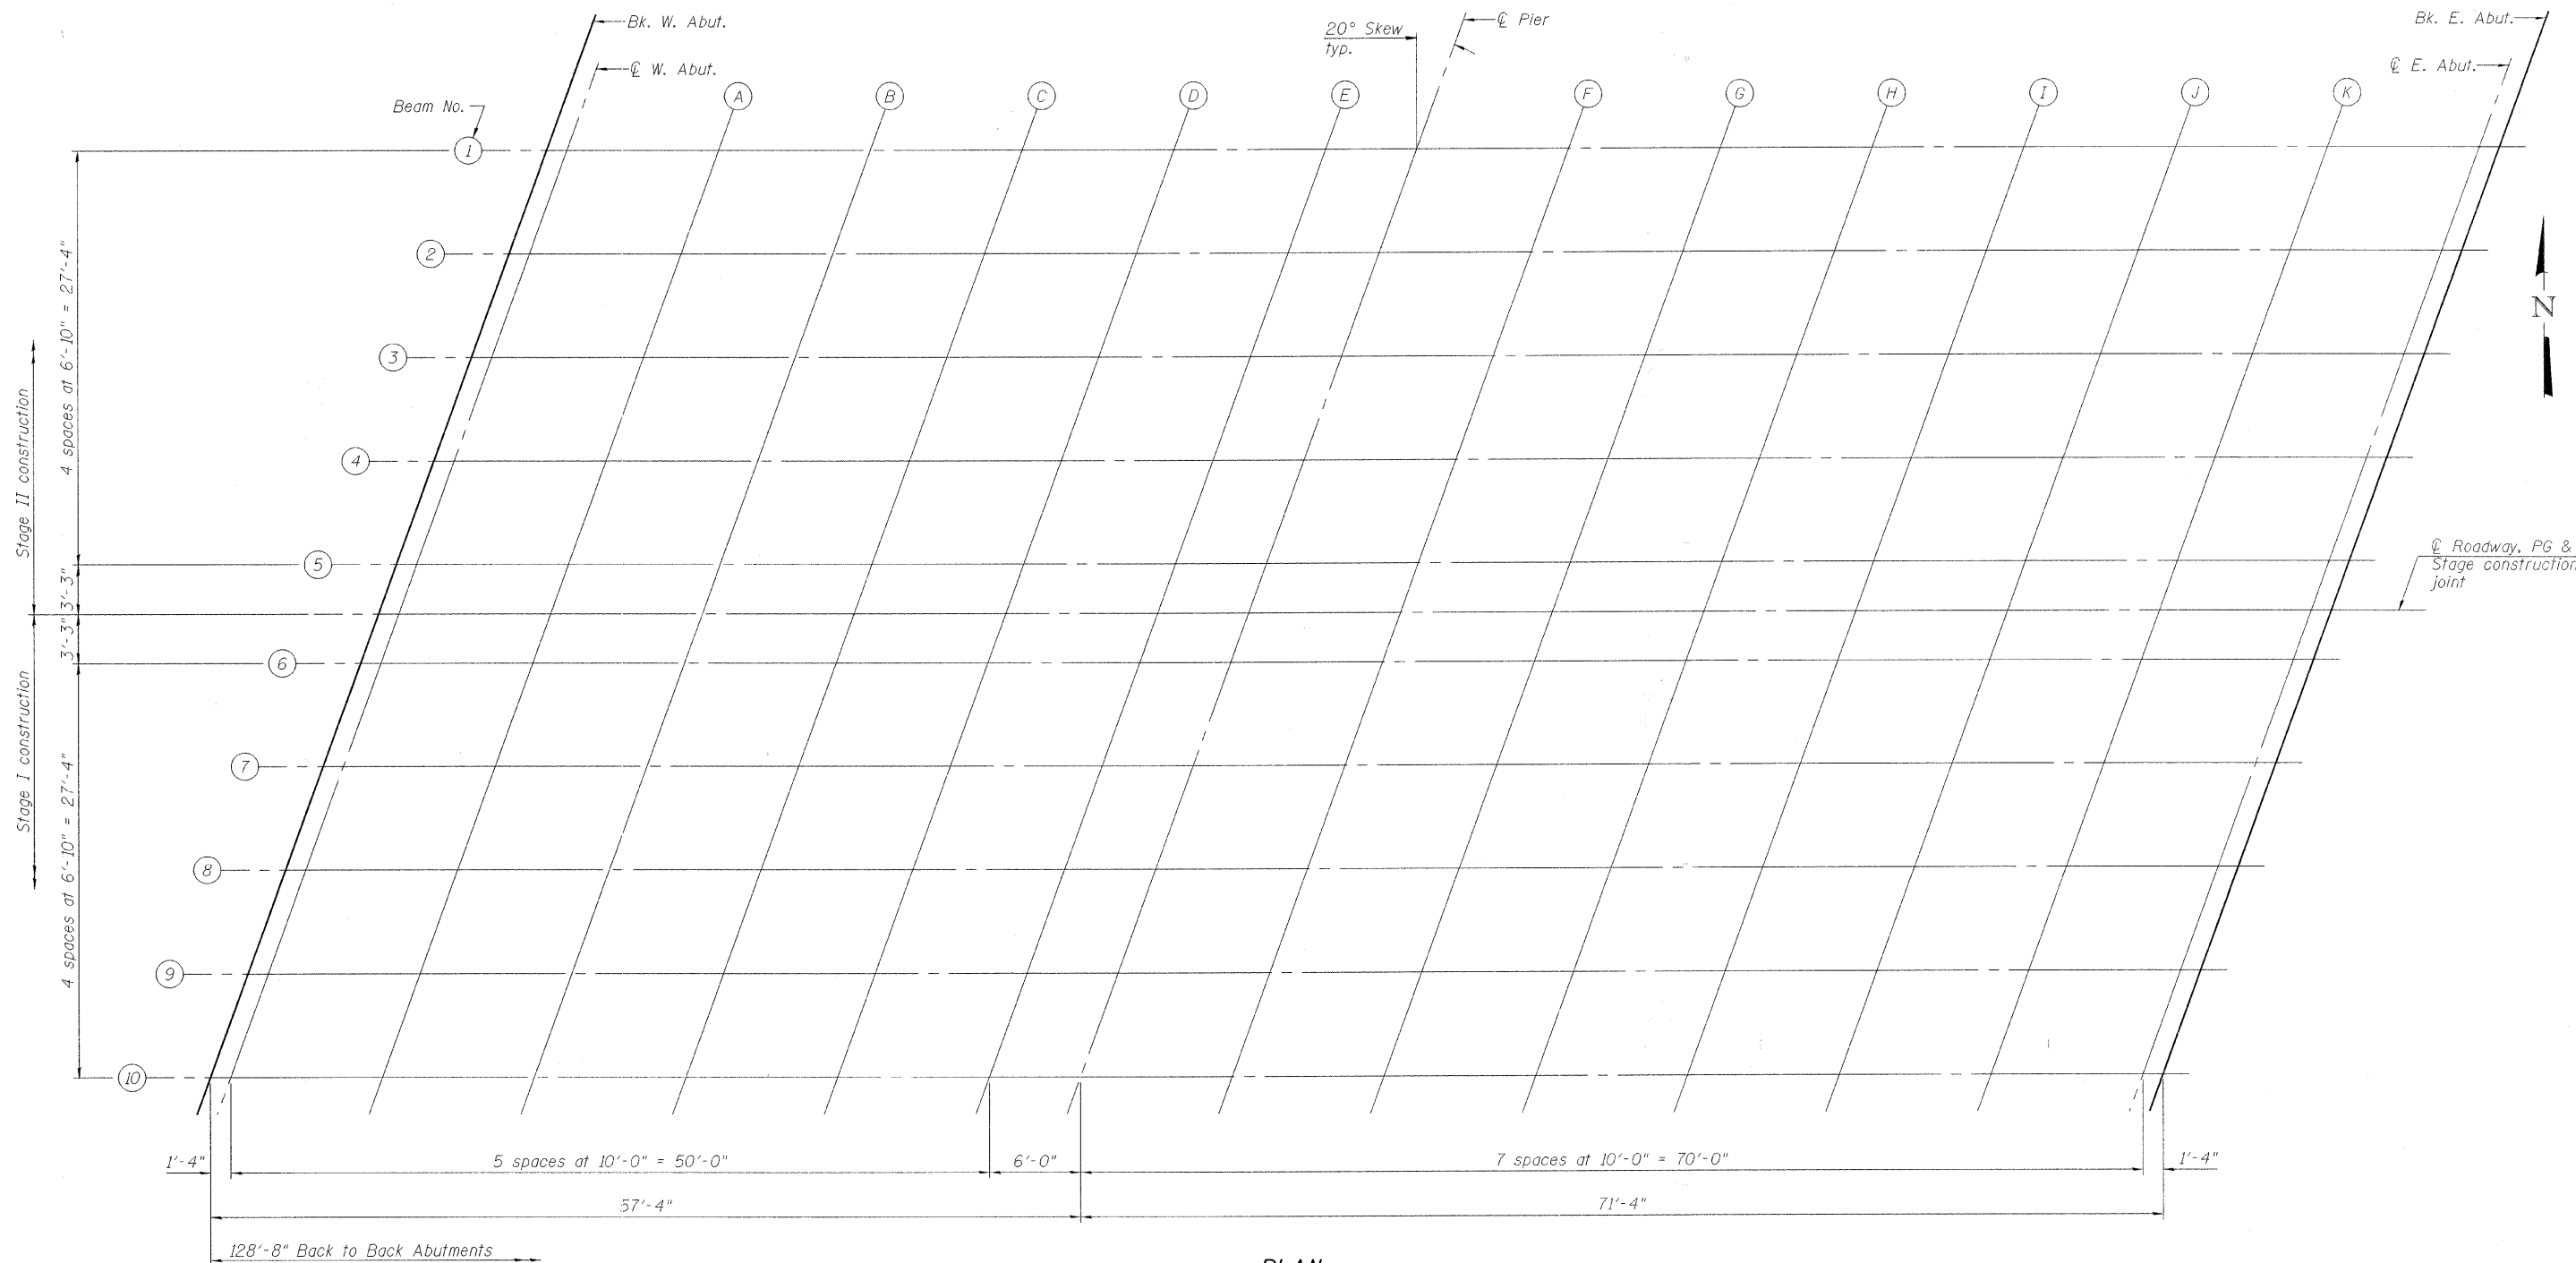

PLAN

DESIGNED	J.ZUO
CHECKED	Z.MORILLO
DRAWN	D.C.PATEL
CHECKED	J.GRAINAWI

TOP OF SLAB ELEVATIONS
F.A.P. RT. 345 - SEC. 98-00153-02-BR
DU PAGE COUNTY
STATION 107+17.50
STRUCTURE NO. 022-3011

