


STATE OF ILLINOIS
DEPARTMENT OF TRANSPORTATION

ROUTE NO.	SECTION	COUNTY	TOTAL SHEETS	SHEET NO.	SHEET NO. 10 25 SHEETS
345	++	DU PAGE	65	40	
FED. ROAD DIST. NO. 7	ALIGNMENT	FED. AID PROJECT			

++ 98-00153-02-BR
Contract No. 63077

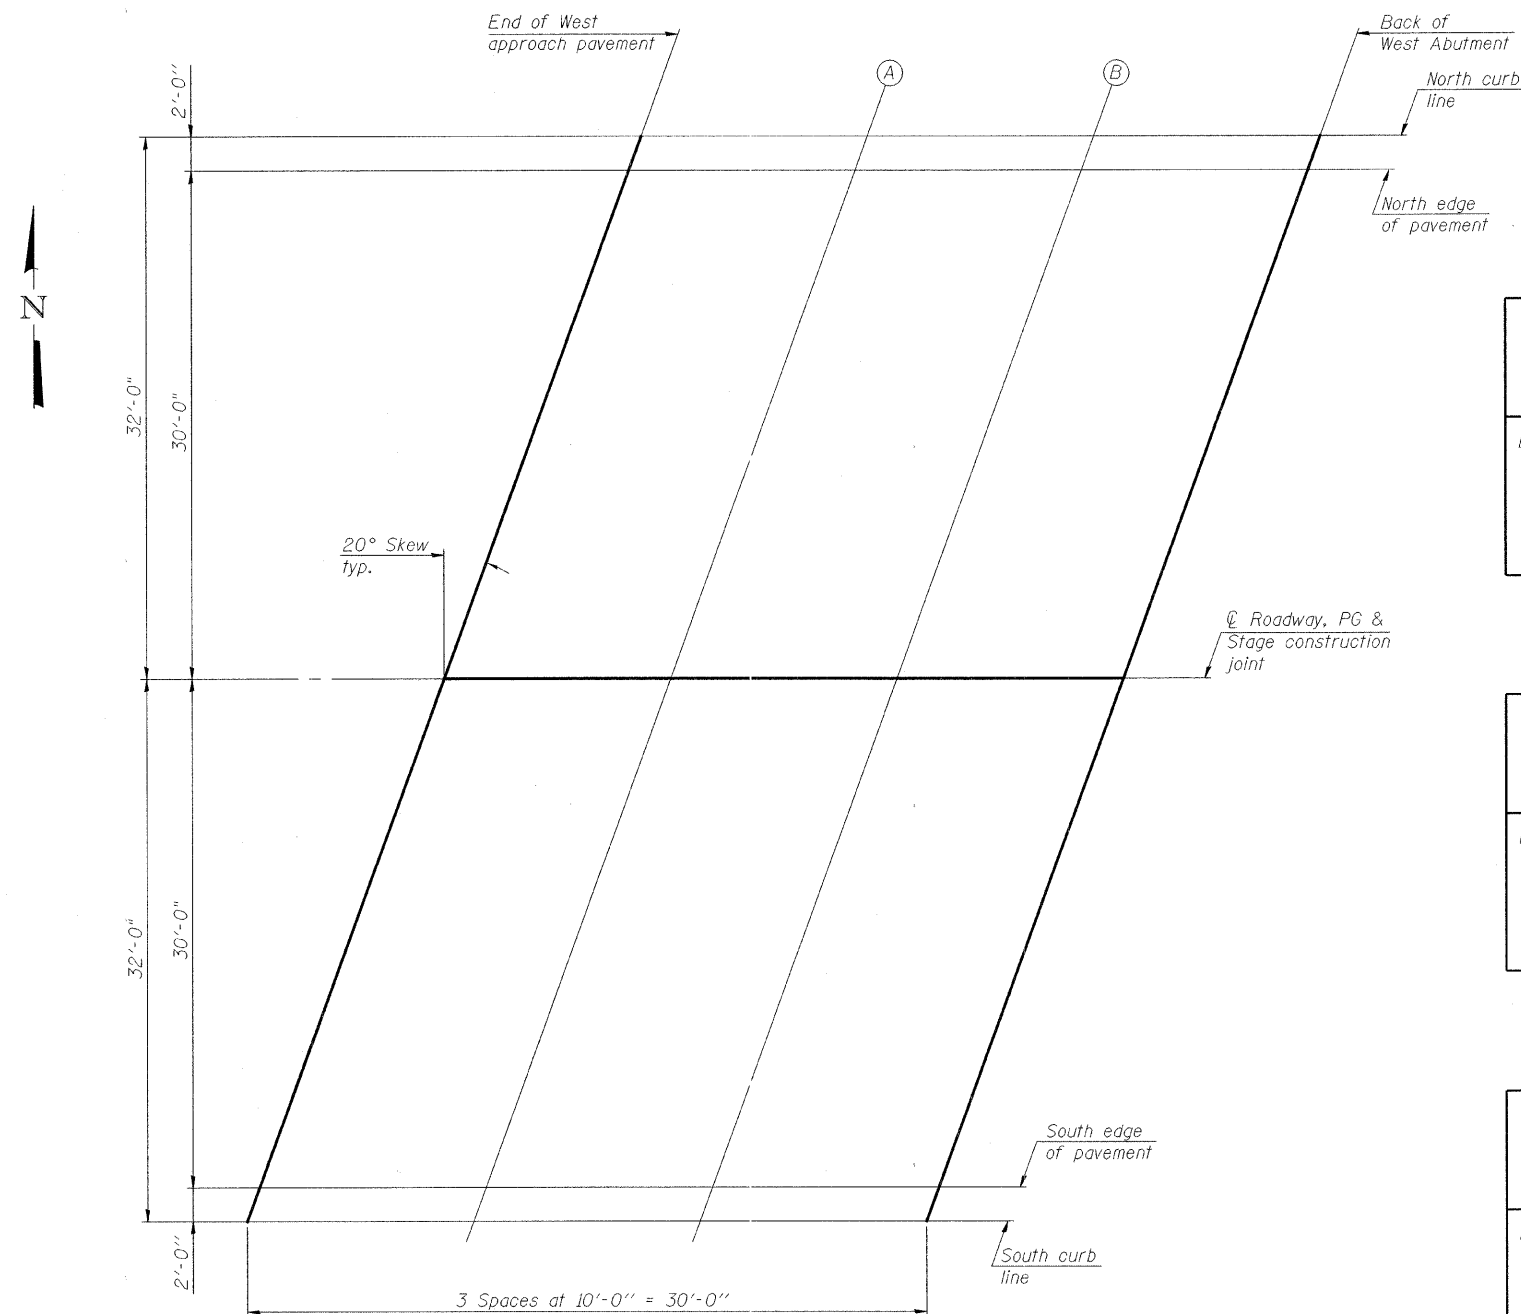

PLAN

NORTH CURB LINE

Location	Station	Offset	Theoretical Grade Elevations
End W. Appr. Pav't.	106+34.82	-32.00	687.13
A	106+44.82	-32.00	687.11
B	106+54.82	-32.00	687.08
Bk. W. Abut.	106+64.82	-32.00	687.04

SOUTH EDGE OF PAVEMENT

Location	Station	Offset	Theoretical Grade Elevations
End W. Appr. Pav't.	106+12.25	30.00	687.19
A	106+22.25	30.00	687.19
B	106+32.25	30.00	687.18
Bk. W. Abut.	106+42.25	30.00	687.16

NORTH EDGE OF PAVEMENT

Location	Station	Offset	Theoretical Grade Elevations
End W. Appr. Pav't.	106+34.09	-30.00	687.17
A	106+44.09	-30.00	687.15
B	106+54.09	-30.00	687.12
Bk. W. Abut.	106+64.09	-30.00	687.08

SOUTH CURB LINE

Location	Station	Offset	Theoretical Grade Elevations
End W. Appr. Pav't.	106+11.52	32.00	687.15
A	106+21.52	32.00	687.15
B	106+31.52	32.00	687.14
Bk. W. Abut.	106+41.52	32.00	687.12

CL ROADWAY, PG & STAGE CONSTRUCTION JOINT

Location	Station	Offset	Theoretical Grade Elevations
End W. Appr. Pav't.	106+23.17	0.00	687.81
A	106+33.17	0.00	687.80
B	106+43.17	0.00	687.78
Bk. W. Abut.	106+53.17	0.00	687.75

DESIGNED	J.ZUO
CHECKED	Z.MORILLO
DRAWN	D.C.PATEL
CHECKED	J.GRAINAWI

TOP OF WEST APPROACH
SLAB ELEVATIONS
F.A.P. RT. 345 - SEC. 98-00153-02-BR
DU PAGE COUNTY
STATION 107+17.50
STRUCTURE NO. 022-3011

