


STATE OF ILLINOIS
DEPARTMENT OF TRANSPORTATION

ROUTE NO.	SECTION	COUNTY	TOTAL SHEETS	SHEET NO.	SHEET NO. 11
345	++	DU PAGE	65	41	25 SHEETS
FED. ROAD DIST. NO. 7		ILLINOIS	FED. RD. PROJECT		

++ 98-00153-02-BR
Contract No. 63077

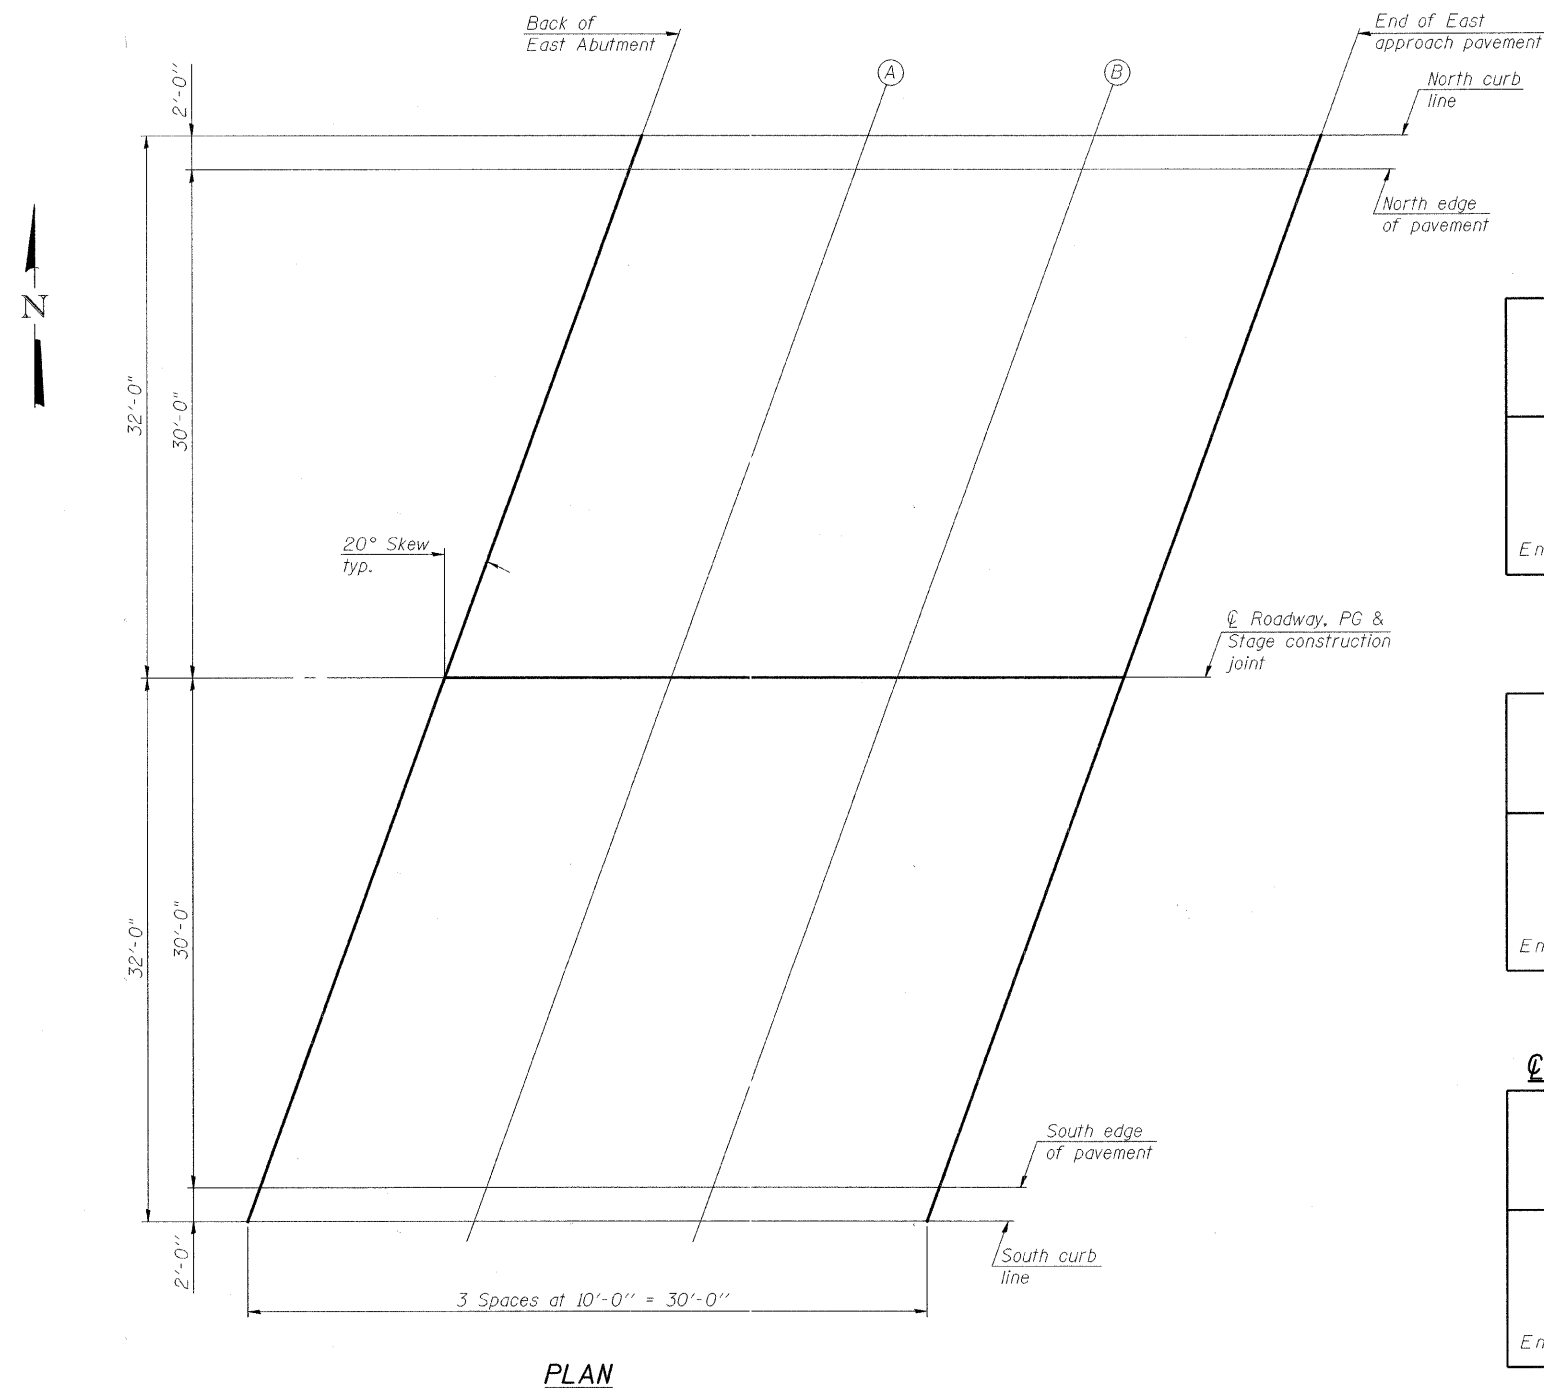

NORTH CURB LINE

Location	Station	Offset	Theoretical Grade Elevations
Bk. E. Abut.	107+93.48	-32.00	686.40
A	108+03.48	-32.00	686.35
B	108+13.48	-32.00	686.30
End E. Appr. Pav't.	108+23.48	-32.00	686.25

SOUTH EDGE OF PAVEMENT

Location	Station	Offset	Theoretical Grade Elevations
Bk. E. Abut.	107+70.91	30.00	686.56
A	107+80.91	30.00	686.51
B	107+90.91	30.00	686.46
End E. Appr. Pav't.	108+00.91	30.00	686.41

NORTH EDGE OF PAVEMENT

Location	Station	Offset	Theoretical Grade Elevations
Bk. E. Abut.	107+92.75	-30.00	686.45
A	108+02.75	-30.00	686.40
B	108+12.75	-30.00	686.35
End E. Appr. Pav't.	108+22.75	-30.00	686.30

SOUTH CURB LINE

Location	Station	Offset	Theoretical Grade Elevations
Bk. E. Abut.	107+70.18	32.00	686.52
A	107+80.18	32.00	686.47
B	107+90.18	32.00	686.42
End E. Appr. Pav't.	108+00.18	32.00	686.37

⊙ ROADWAY, PG & STAGE CONSTRUCTION JOINT

Location	Station	Offset	Theoretical Grade Elevations
Bk. E. Abut.	107+81.83	0.00	687.13
A	107+91.83	0.00	687.08
B	108+01.83	0.00	687.03
End E. Appr. Pav't.	108+11.83	0.00	686.98

DESIGNED	J.ZUO
CHECKED	Z.MORILLO
DRAWN	D.C.PATEL
CHECKED	J.GRAINAWI

TOP OF EAST APPROACH
SLAB ELEVATIONS
F.A.P. RT. 345 - SEC. 98-00153-02-BR
DU PAGE COUNTY
STATION 107+17.50
STRUCTURE NO. 022-3011

