


STATE OF ILLINOIS
DEPARTMENT OF TRANSPORTATION


ROUTE NO.	SECTION	COUNTY	TOTAL SHEETS	SHEET NO.
345	++	DU PAGE	65	42
FED. ROAD DIST. NO. 7	ILLINOIS	FED. AID PROJECT		

++ 98-00153-02-BR
Contract No. 63077

* Order a(E) and a₁(E) bars full length.
Cut to fit skew and use remainder of
bars in opposite end.

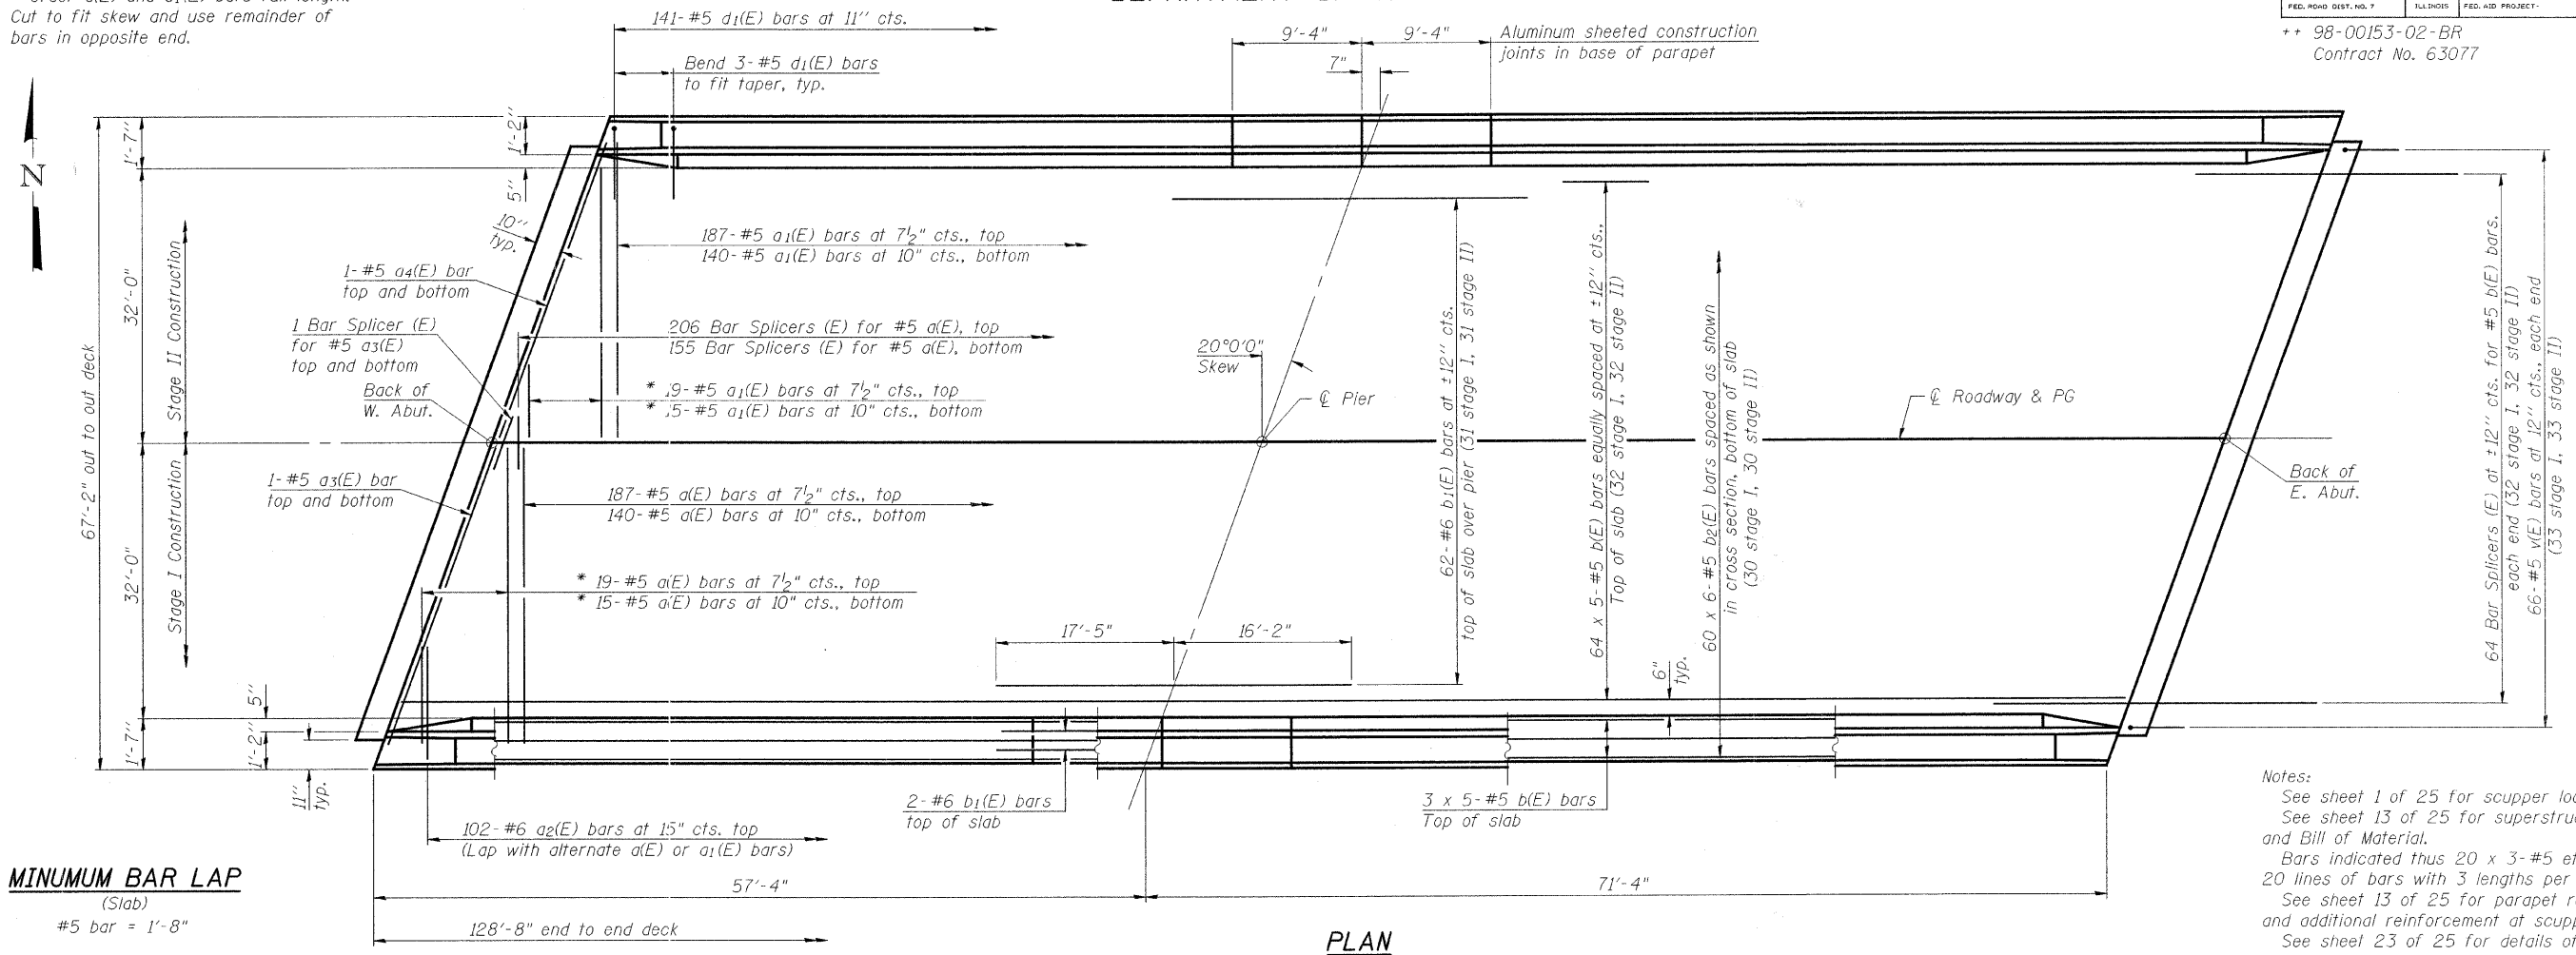

Notes:
See sheet 1 of 25 for scupper locations.
See sheet 13 of 25 for superstructure details
and Bill of Material.
Bars indicated thus 20 x 3-#5 etc. indicates
20 lines of bars with 3 lengths per line.
See sheet 13 of 25 for parapet reinforcement
and additional reinforcement at scupper locations.
See sheet 23 of 25 for details of Bar Splicers.

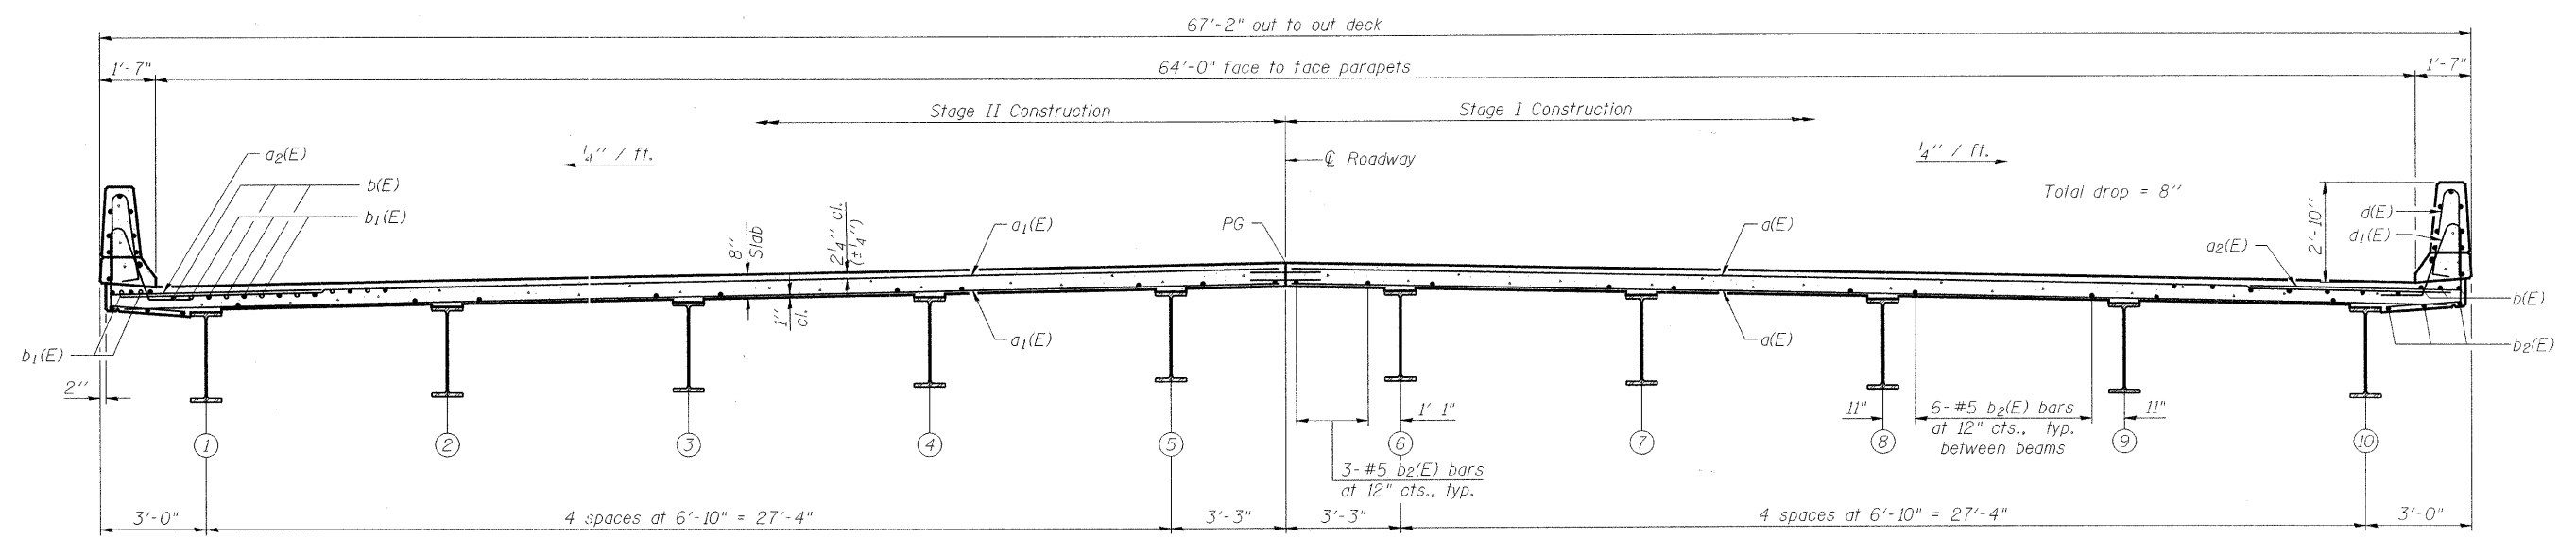

DESIGNED	Z. MORILLO
CHECKED	S. CHELBIAN
DRAWN	D.C.PATEL
CHECKED	J.GRAINAWI

CROSS SECTION
(Looking East)

SUPERSTRUCTURE
F.A.P. RT. 345 - SEC. 98-00153-02-BR
DU PAGE COUNTY
STATION 107+17.50
STRUCTURE NO. 022-3011



G:\18835 Thorndale PhaseII\Struct\Cadd\PreFinal\0223011-00153-012.dgn
04-SEP-2008 11:37