


F.A. RTE.	SECTION	COUNTY	TOTAL SHEETS	SHEET NO.
345	98-00153-02-BR	DUPAGE	65	58
STA.		103+00.00 TO STA. 104+00.00		
FED. ROAD DIST. NO. 1 ILLINOIS FED. AID PROJECT				

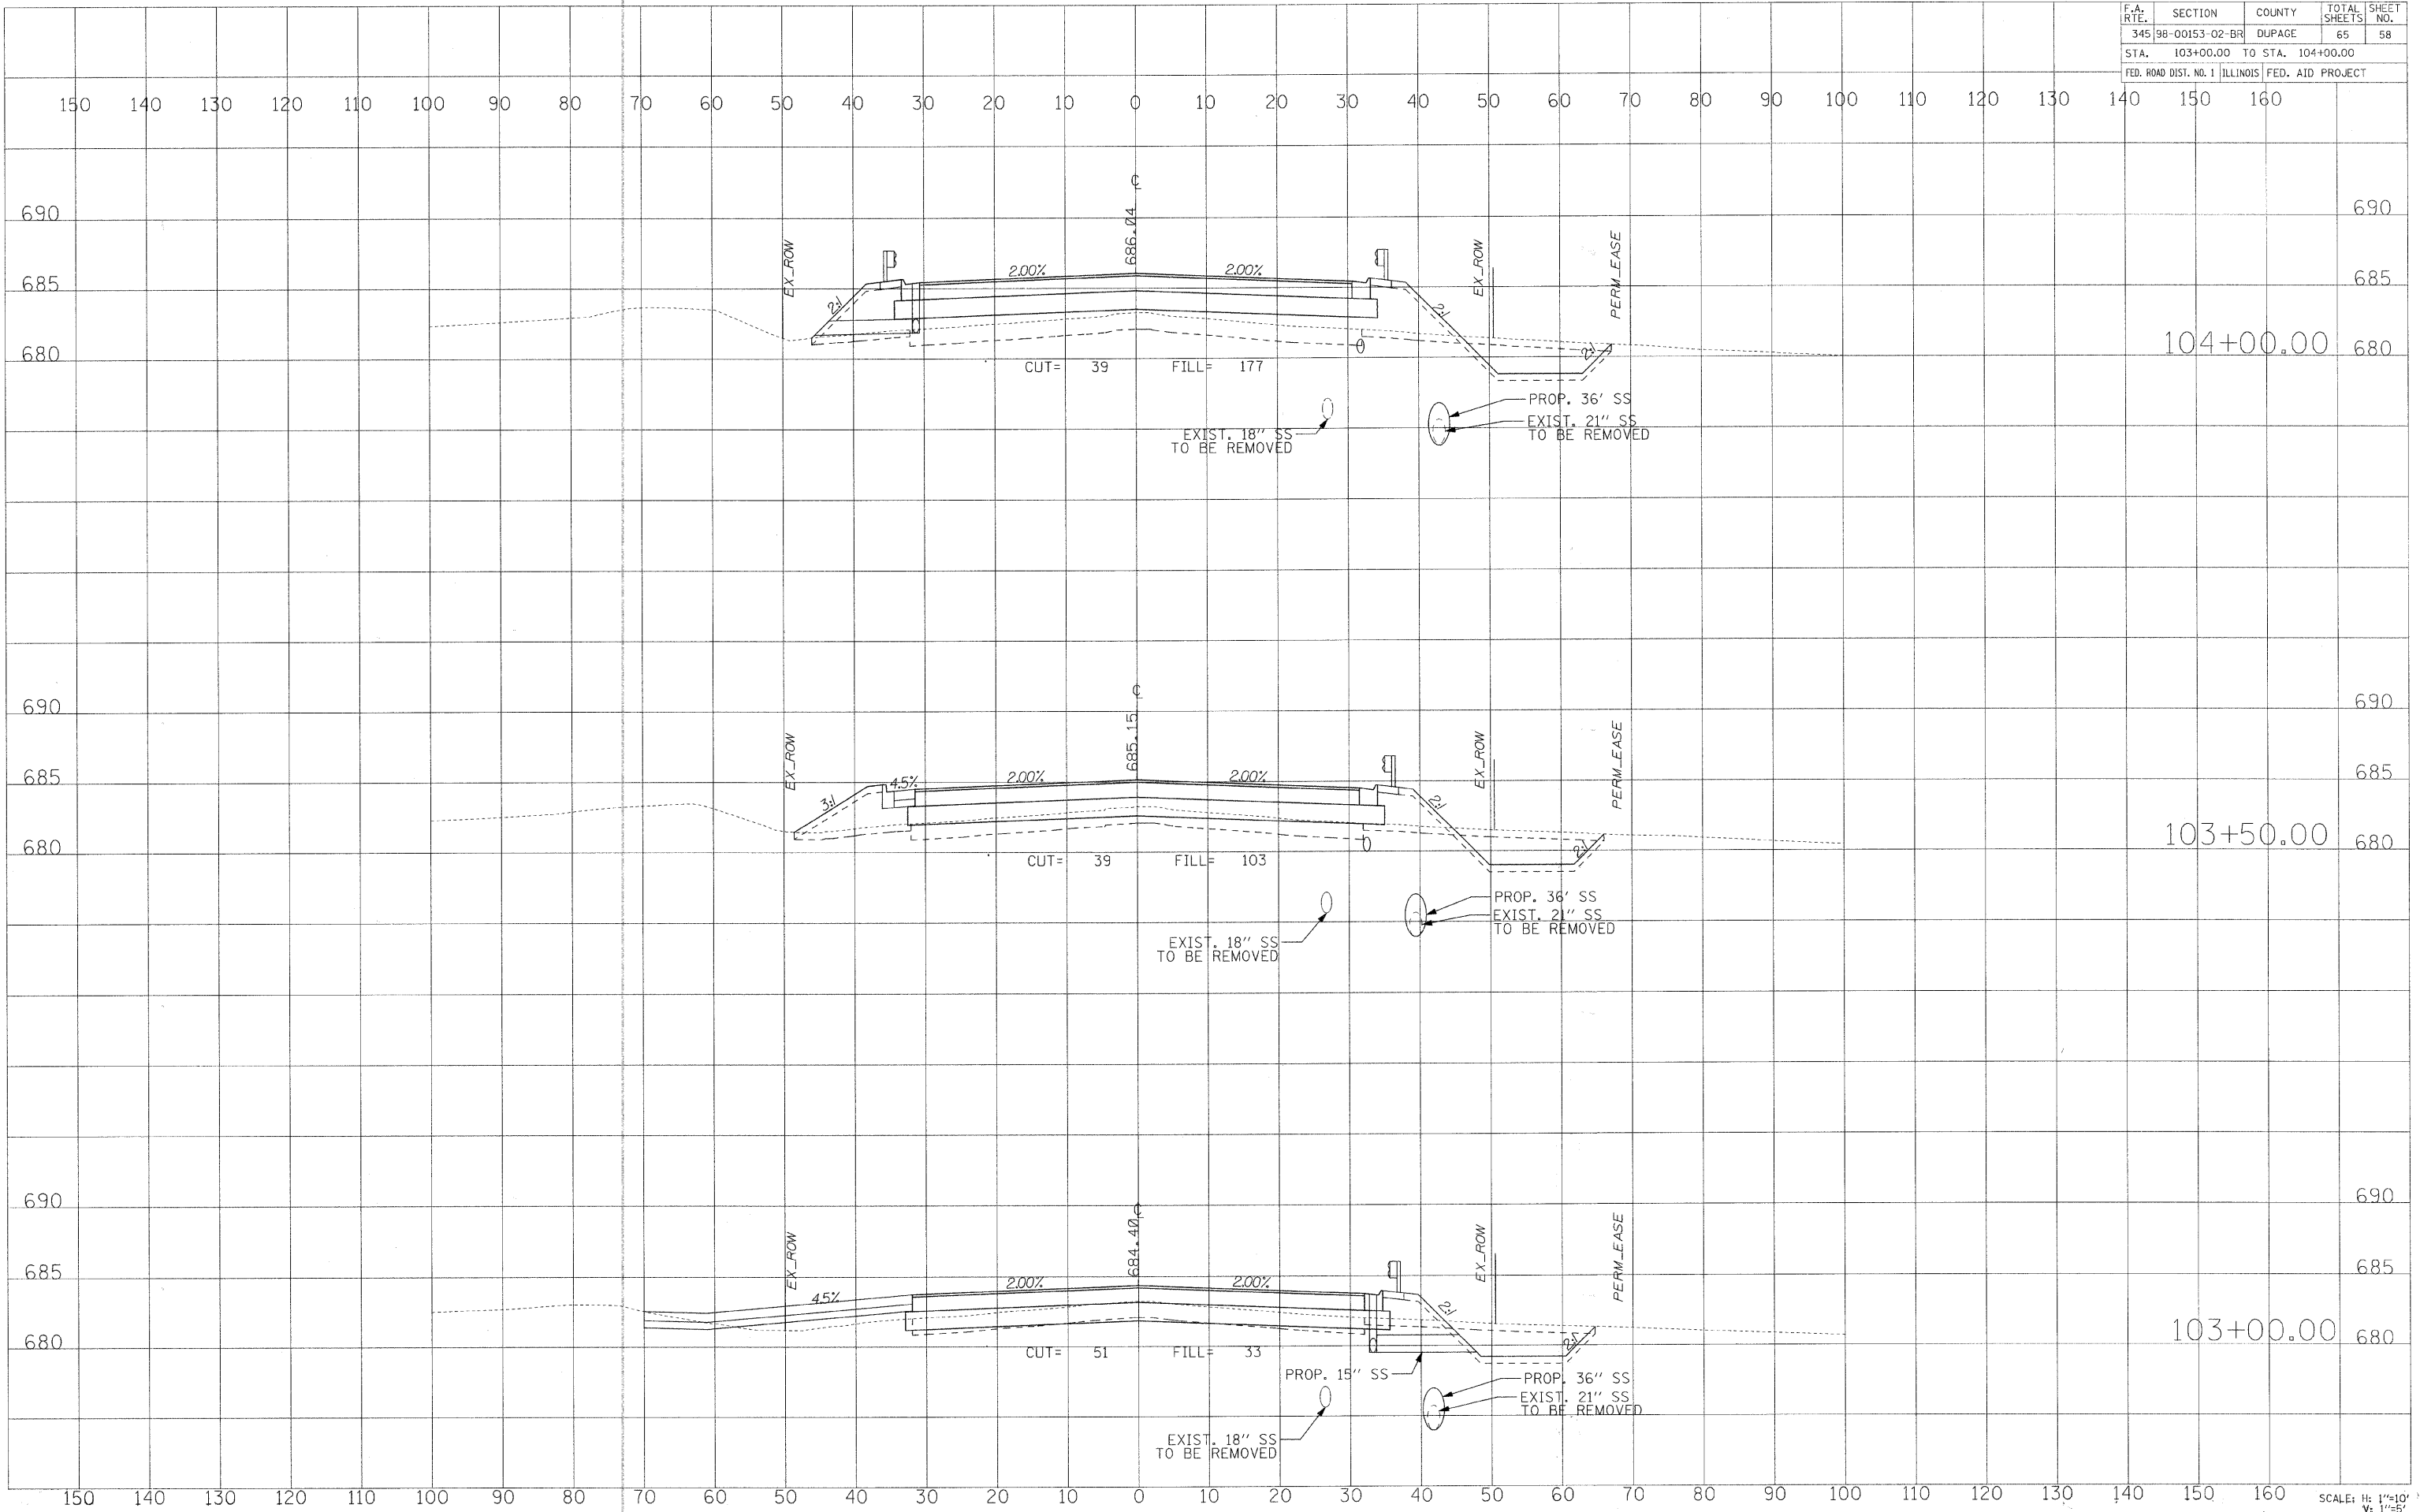

DATE _____ BY _____
 SURVEY _____ SUBMITTED _____
 PLOTTED _____
 TEMPLATE _____
 NO. _____ AREAS CHECKED _____

DATE _____ BY _____
 ORIGINAL SURVEY _____
 PLOTTED _____
 NOTE BOOK _____
 NO. _____ AREAS CHECKED _____

FILE DATE = 11/05/2008
 FILE NAME = #FILEL#
 PLOT SCALE = #SCALE#
 USER NAME = #USER#