


F.A. RTE.	SECTION	COUNTY	TOTAL SHEETS	SHEET NO.
345	98-00153-02-BR	DUPAGE	65	60
STA. 106+00.00 TO STA. 106+50.00				
FED. ROAD DIST. NO. 1 ILLINOIS FED. AID PROJECT				

BRIDGE OMISSION  
STA. 106+53.17 TO STA. 107+81.83

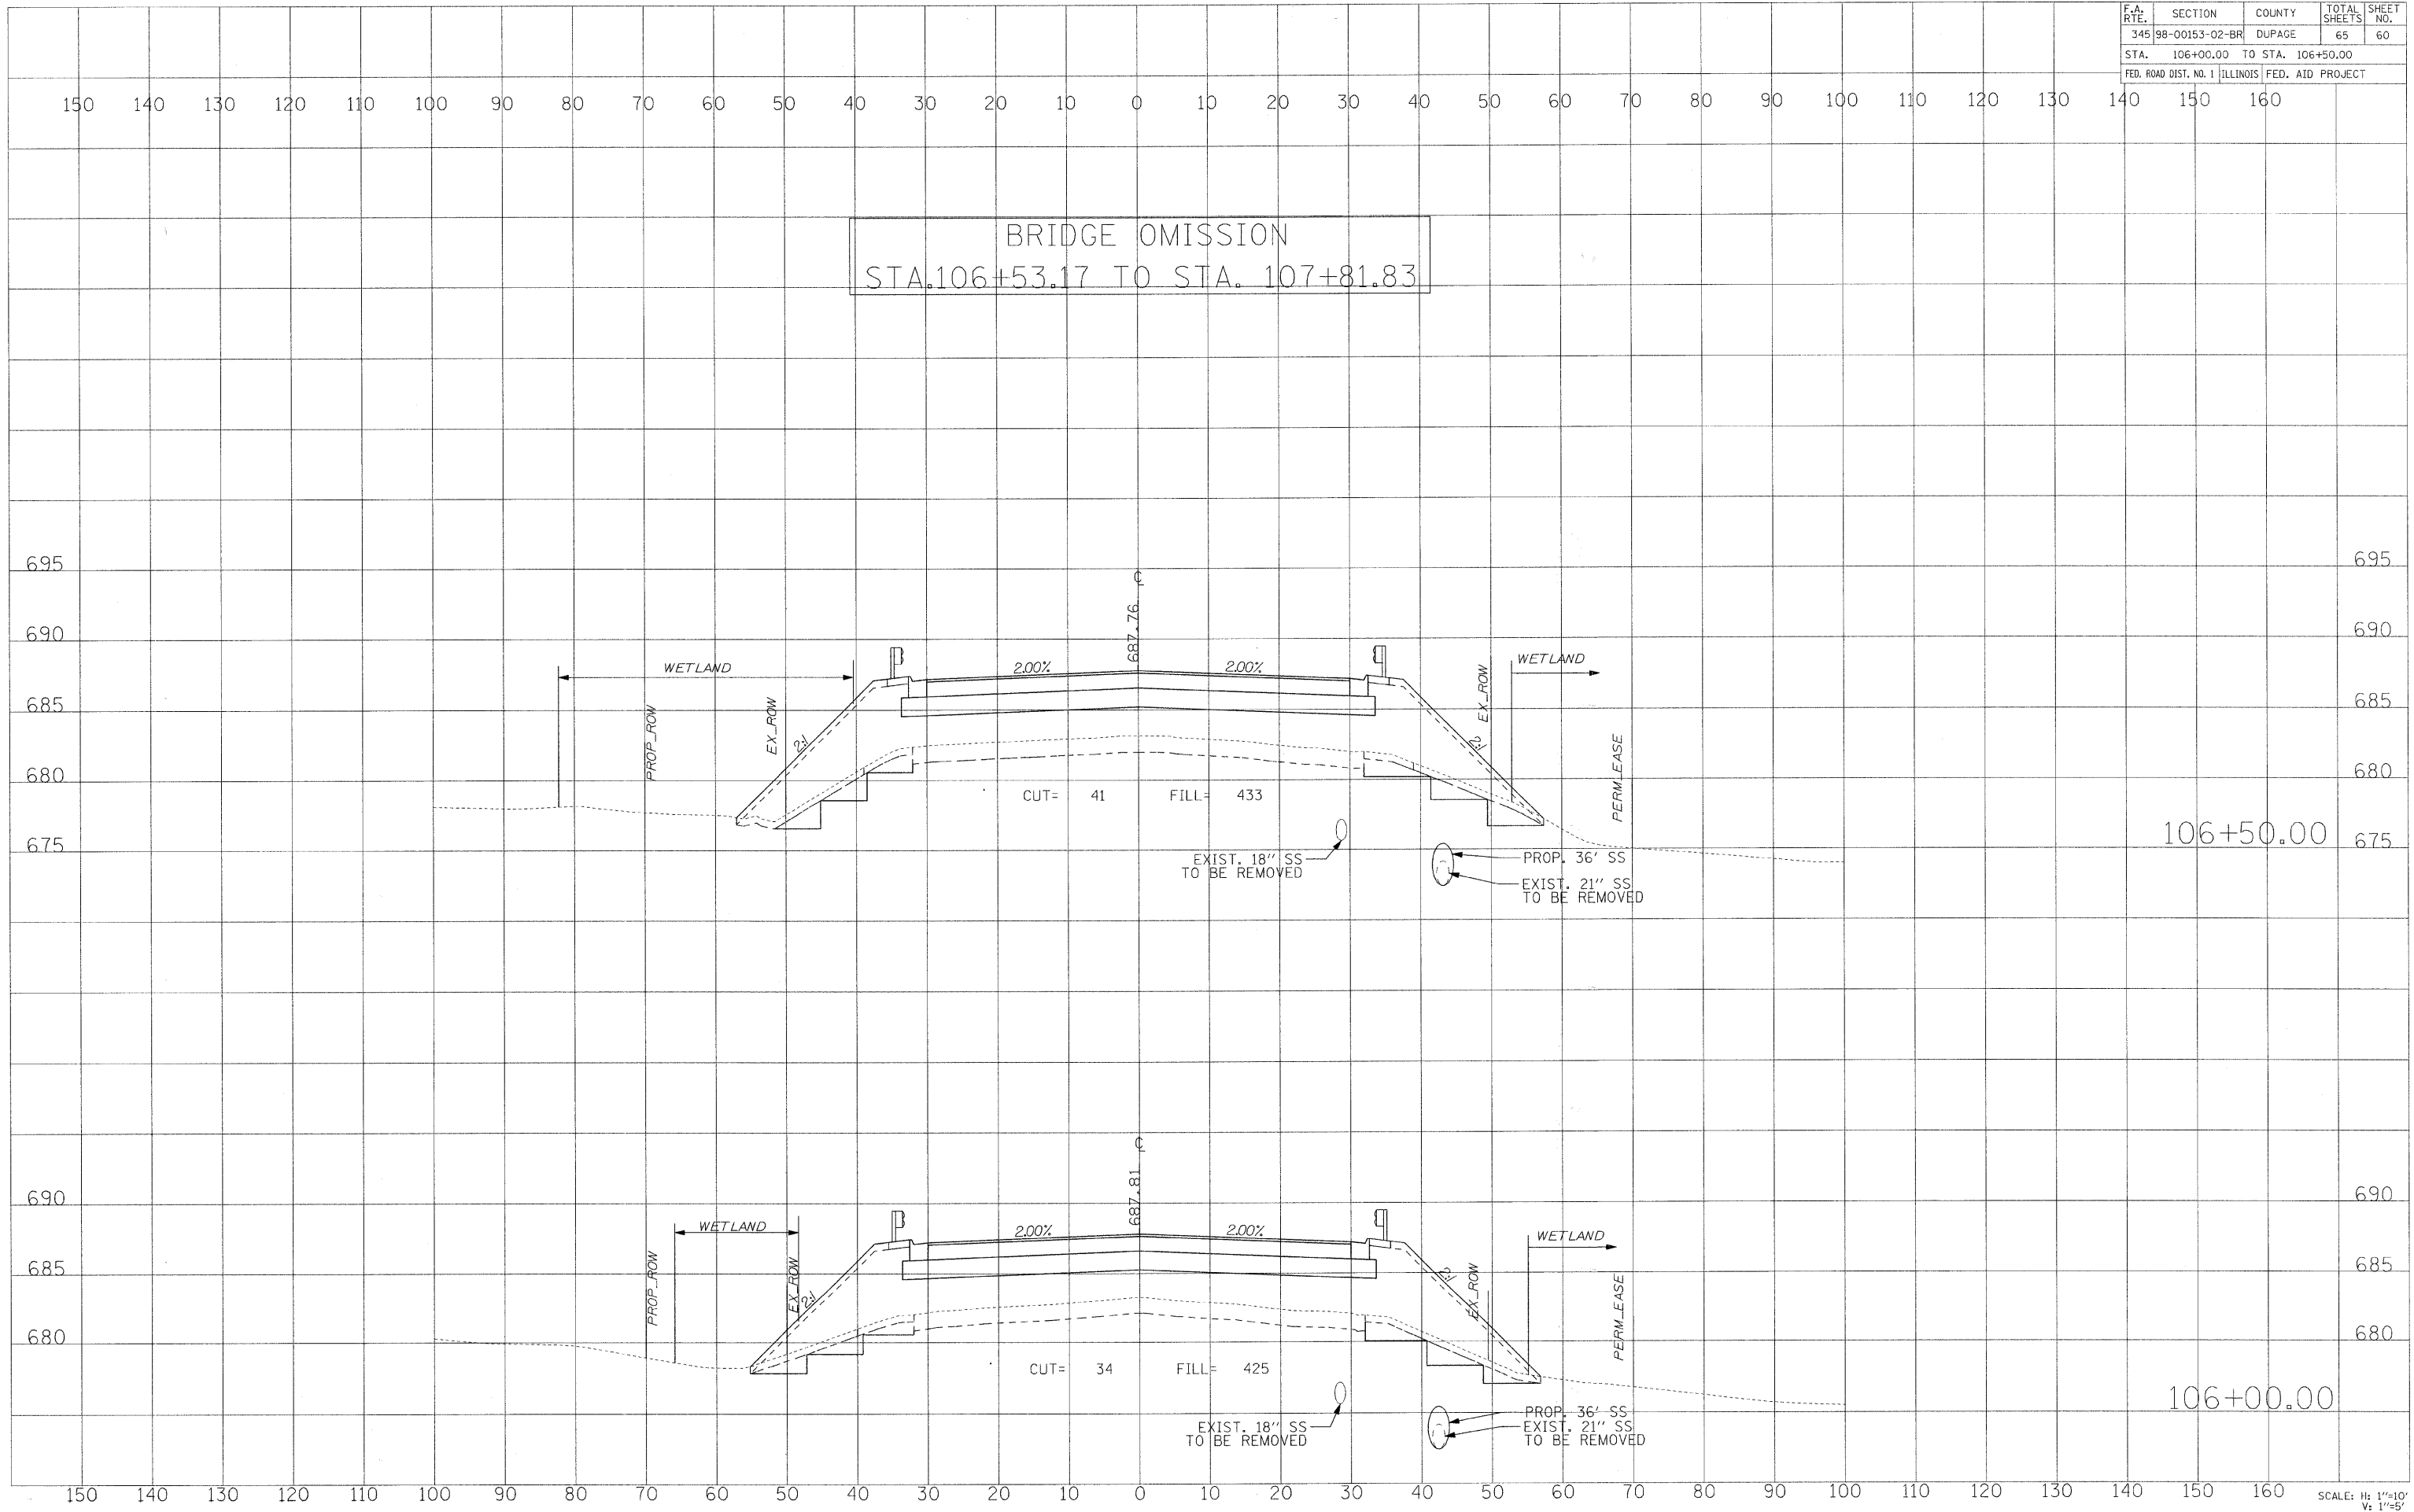

DATE	BY	FINAL SURVEY	SUBMITTED	PLOTTED	TEMPLATE	AREAS CHECKED

DATE	BY	ORIGINAL SURVEY	SUBMITTED	PLOTTED	TEMPLATE	AREAS CHECKED

PLOT DATE = 11/15/2008  
FILE NAME = #FILE#  
PLOT SCALE = #SCALE#  
USER NAME = #USER#