


F.A. RTE.	SECTION	COUNTY	TOTAL SHEETS	SHEET NO.
345	98-00153-02-BR	DUPAGE	65	61
STA. 108+00.00 TO STA. 108+50.00		FED. ROAD DIST. NO. 1 ILLINOIS FED. AID PROJECT		

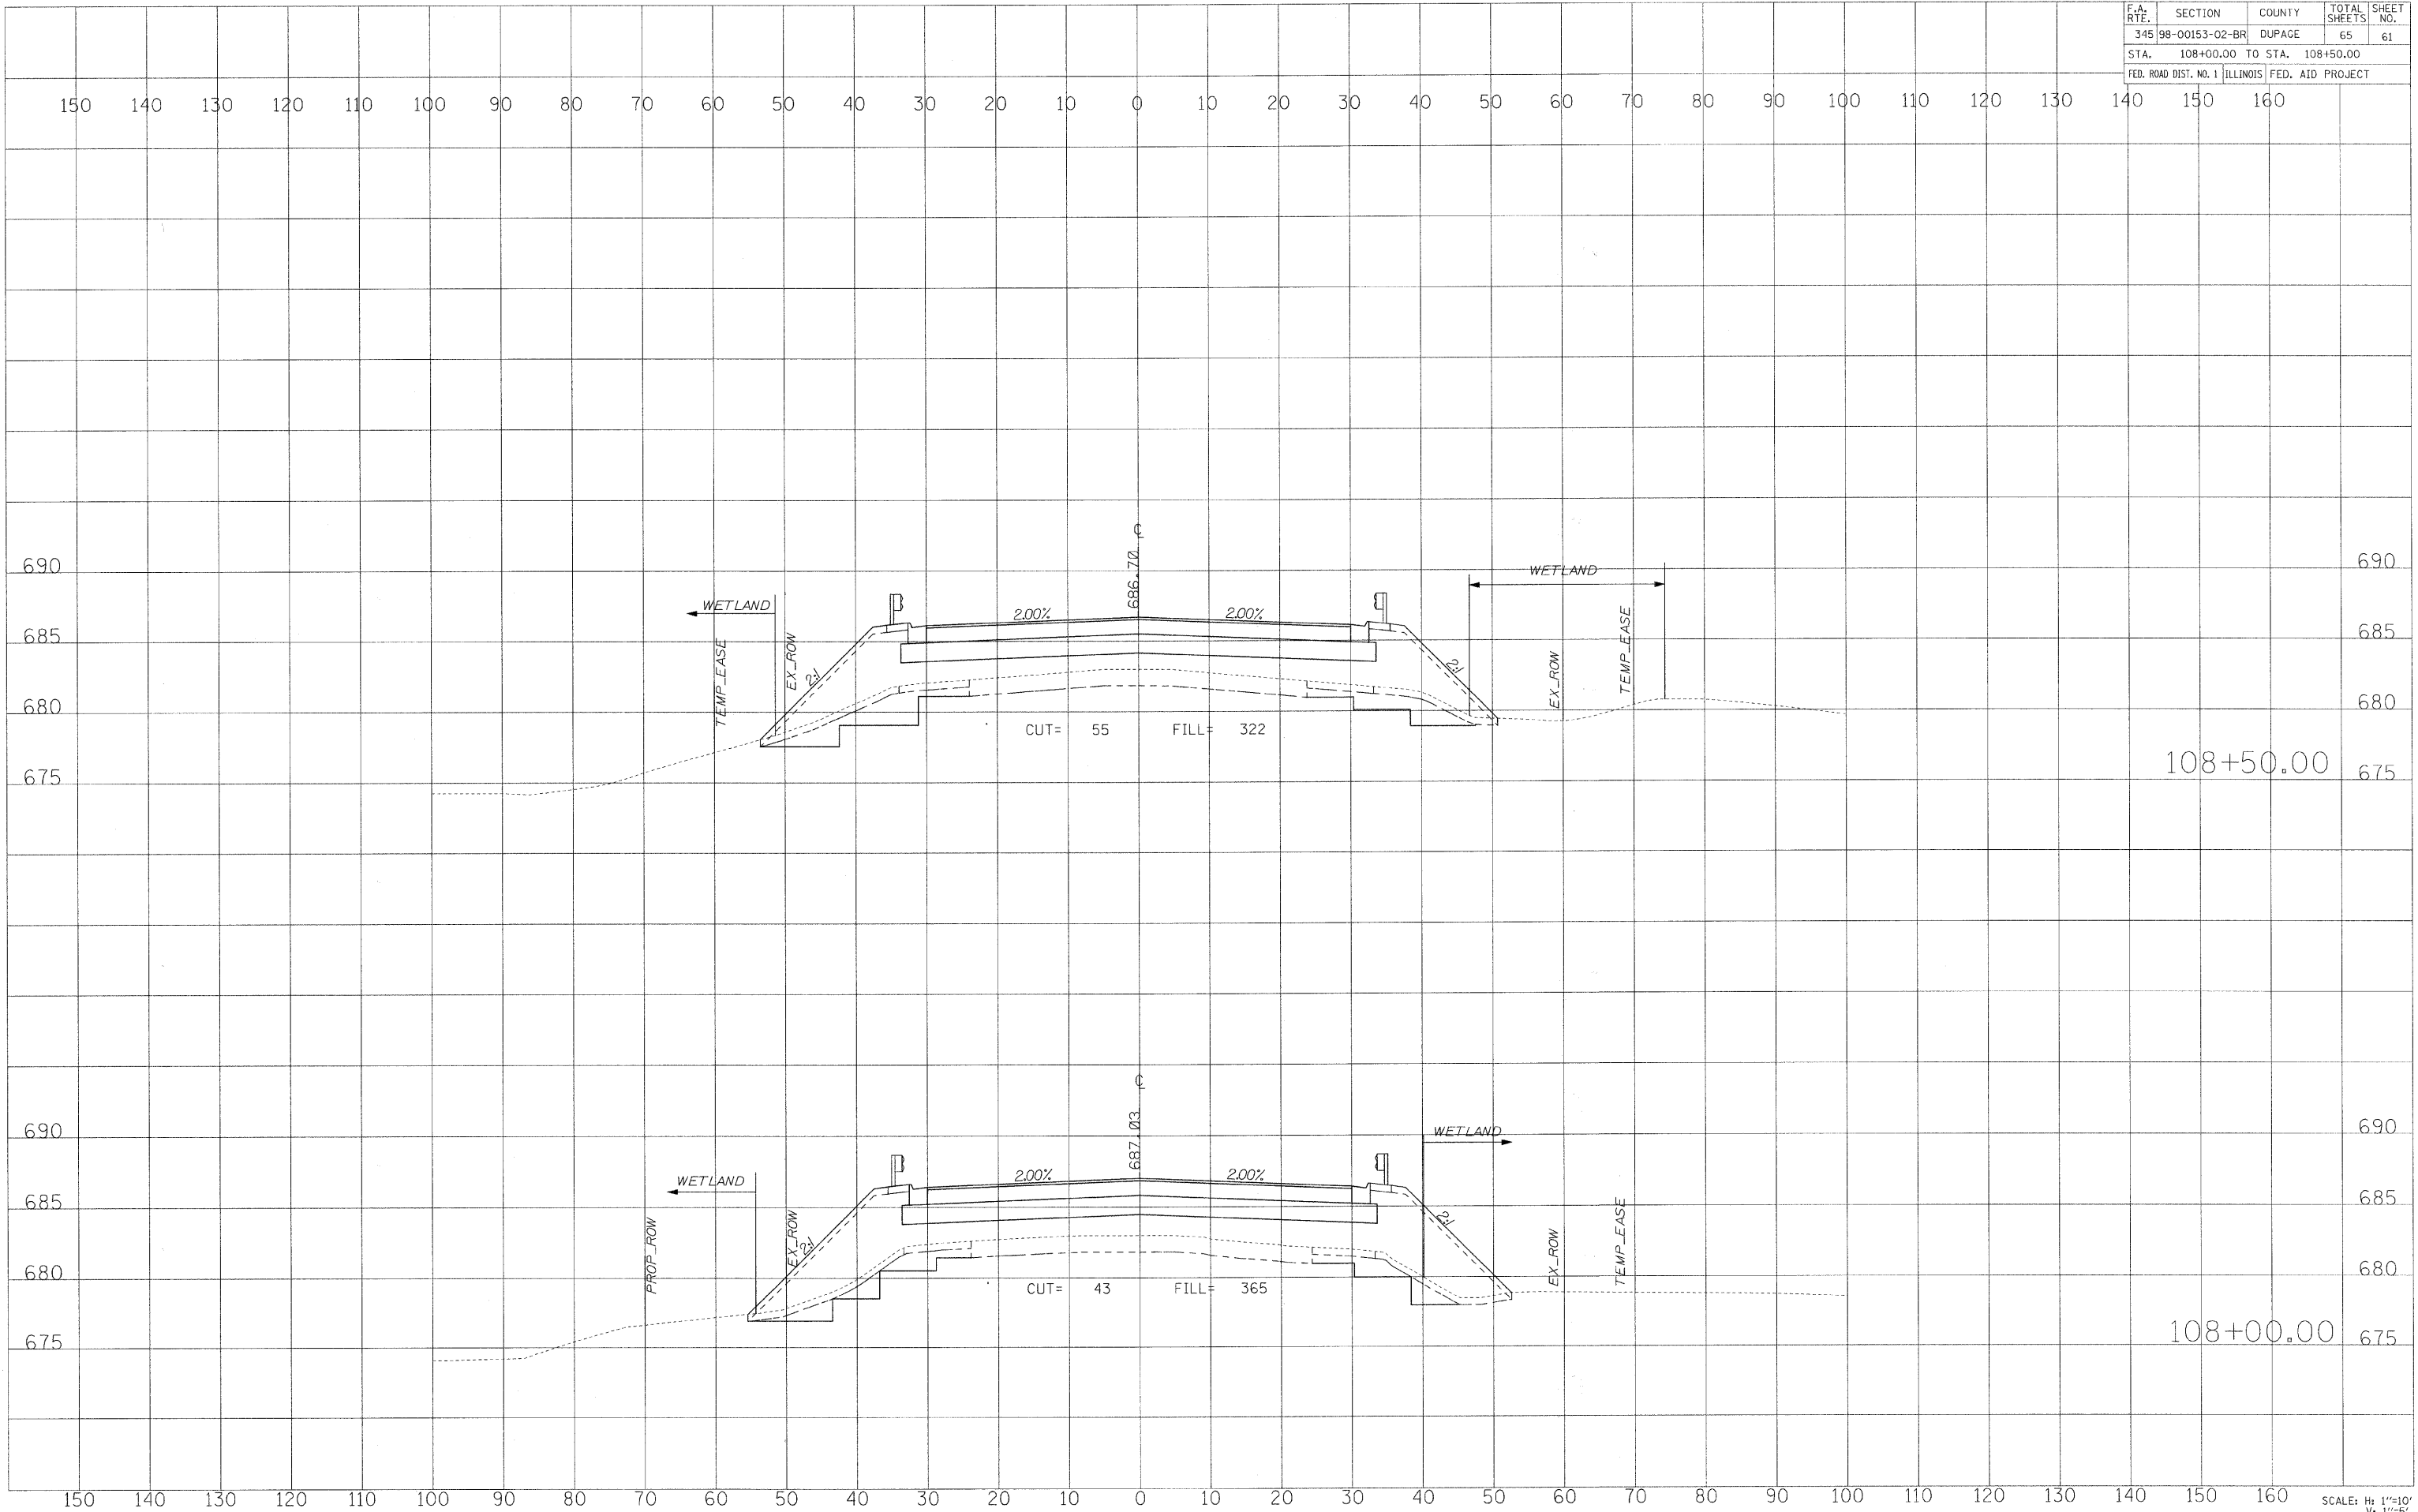

FINAL SURVEY	DATE
NOTE BOOK NO.	BY
NO.	DATE

ORIGINAL SURVEY	DATE
NOTE BOOK NO.	BY
NO.	DATE

PLOT DATE = 11/5/2008
 FILE NAME = #FILEL#
 PLOT SCALE = #SCALE#
 USER NAME = #USER#