

FINAL SURVEY PLOTTED TEMPLATE AREAS CHECKED


BY: _____ DATE: _____

NO. _____

ORIGINAL SURVEY PLOTTED TEMPLATE AREAS CHECKED

BY: _____ DATE: _____

NO. _____

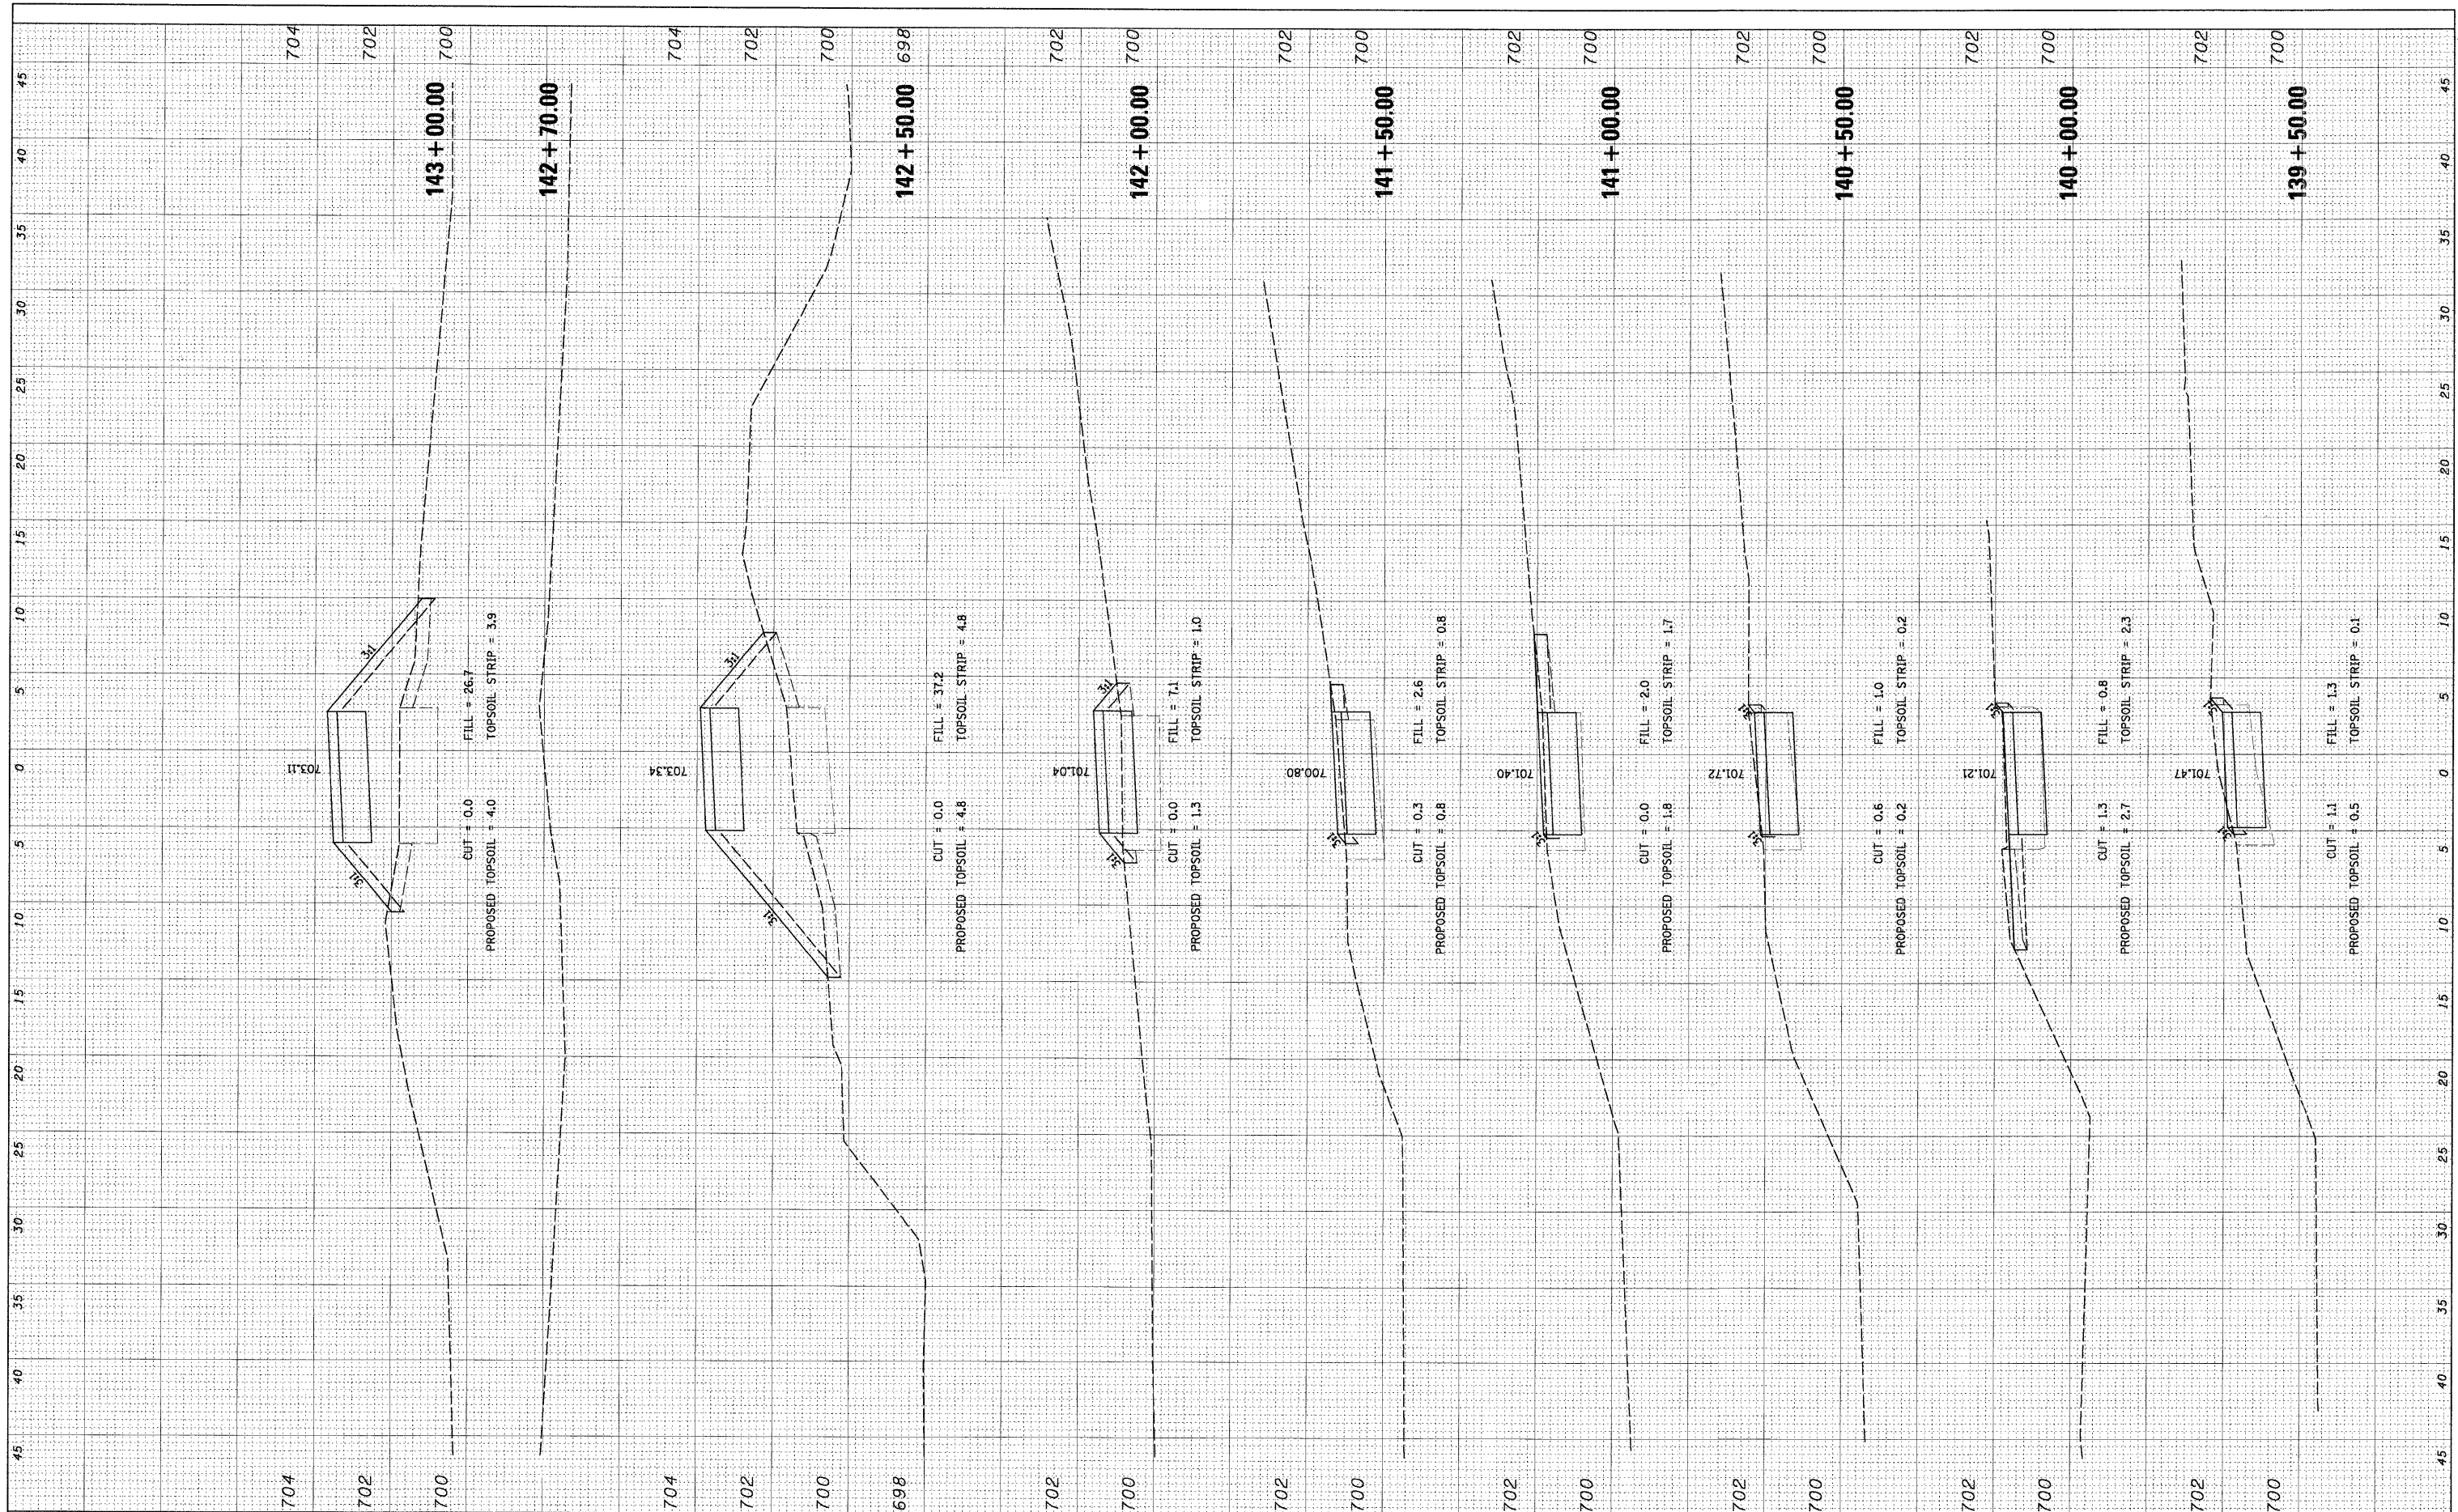

FILE NAME = N:\OrlandHills\080156\Civil\080156.LORIN.dwg

USER NAME = MAGOLDEN

DESIGNED - LMF

DRAWN - MG

CHECKED - LMF

DATE - 10/28/2008

REVISIONS:

REVISION NO. | DATE | BY | DESCRIPTION

STATE OF ILLINOIS
DEPARTMENT OF TRANSPORTATION

LAKE LORIN BIKE PATH CROSS SECTIONS

SCALE: 5' SHEET NO. OF SHEETS STA. 139+50.00 TO STA. 143+00.00

F.A. RTE.	SECTION	COUNTY	TOTAL SHEETS	SHEET NO.
	06-00021-00-BT	COOK	60	49
CONTRACT NO. 63084				
FED. ROAD DIST. NO. ILLINOIS FED. AID PROJECT				