


FINAL SURVEY	SURVEYED	BY	DATE
NOTE BOOK NO.	PLOTTED		
	TEMPLATE		
	AREAS CHECKED		

ORIGINAL SURVEY	SURVEYED	BY	DATE
NOTE BOOK NO.	PLOTTED		
	TEMPLATE		
	AREAS CHECKED		

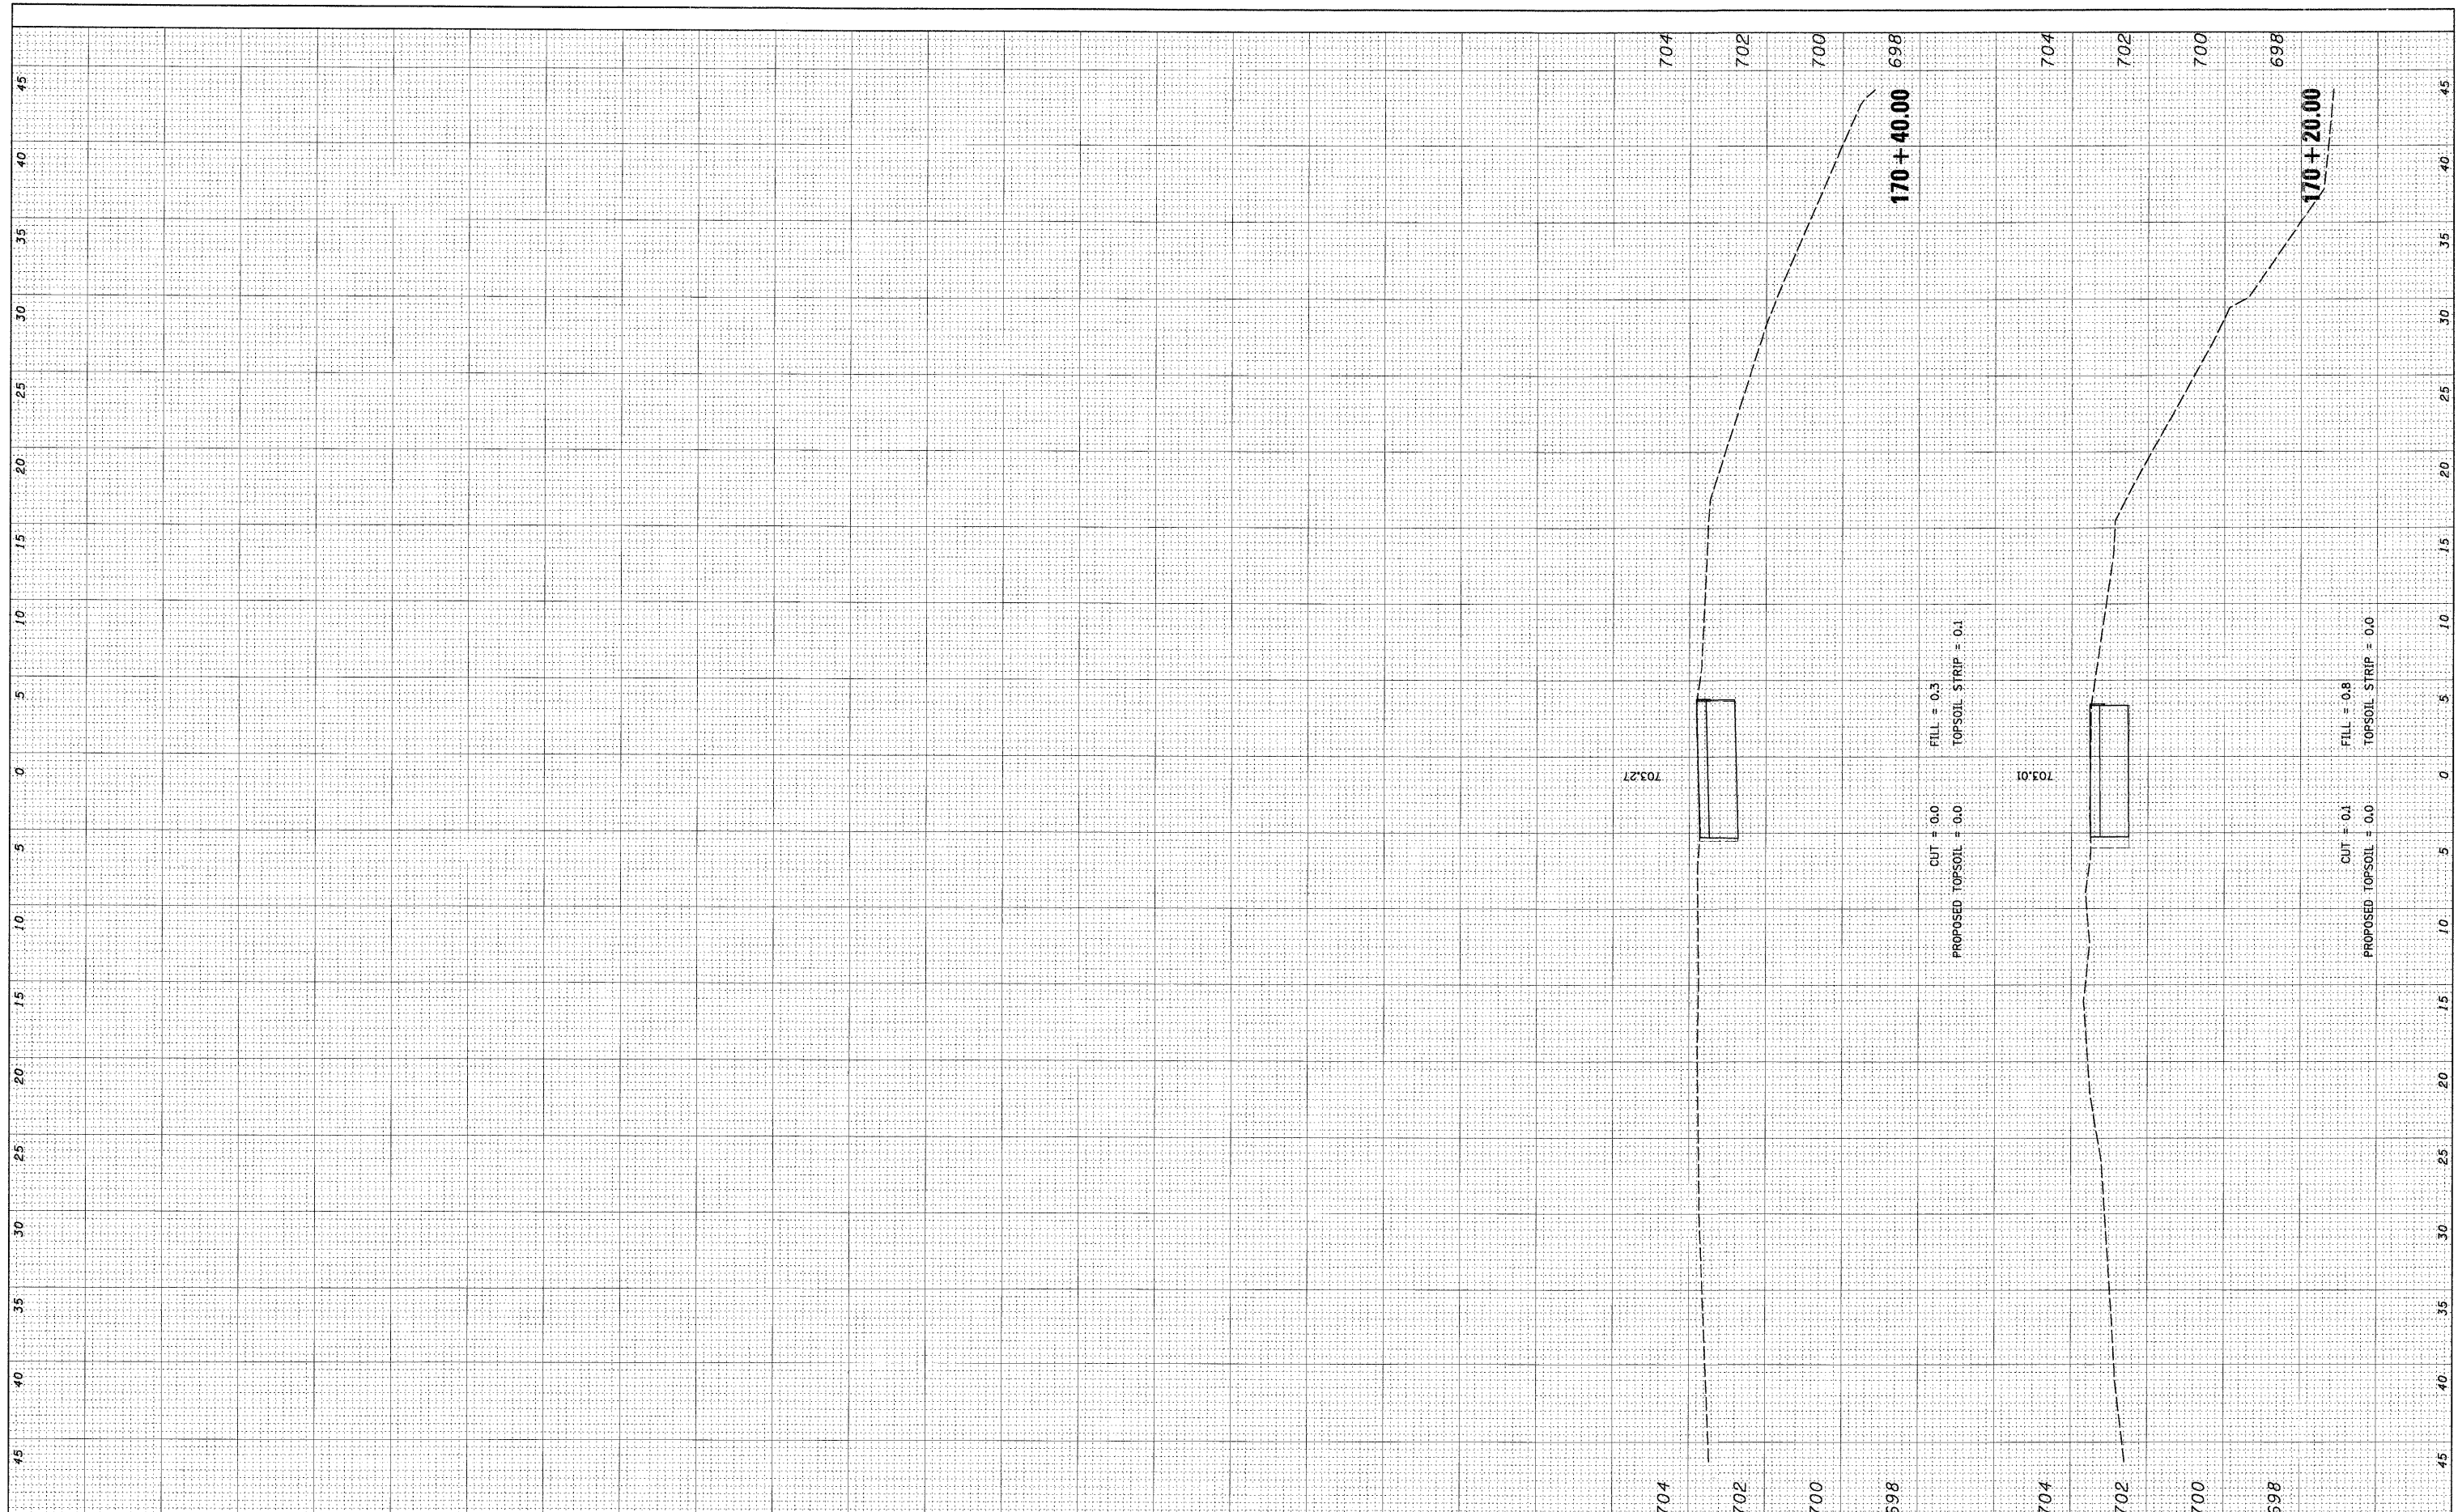

FILE NAME =	USER NAME =	DESIGNED -	REVISED -
N:\0\landHills\080156\civi\080156_LORIN_NS2.lay	MAGOLDEN	LMF	
		DRAWN -	REVISED -
		MG	
		CHECKED -	REVISED -
		LMF	
		DATE -	REVISED -
		10/28/2008	

**STATE OF ILLINOIS
DEPARTMENT OF TRANSPORTATION**

LAKE LORIN BIKE PATH CROSS SECTIONS			
SCALE: 5'	SHEET NO. OF	SHEETS	STA. 170+20.00 TO STA. 170+40.00

F.A. RTE.	SECTION	COUNTY	TOTAL SHEETS	SHEET NO.
	06-00021-00-BT	COOK	60	52
CONTRACT NO. 63084				
FED. ROAD DIST. NO.	ILLINOIS FED. AID PROJECT			