


EXISTING TYPICAL SECTION

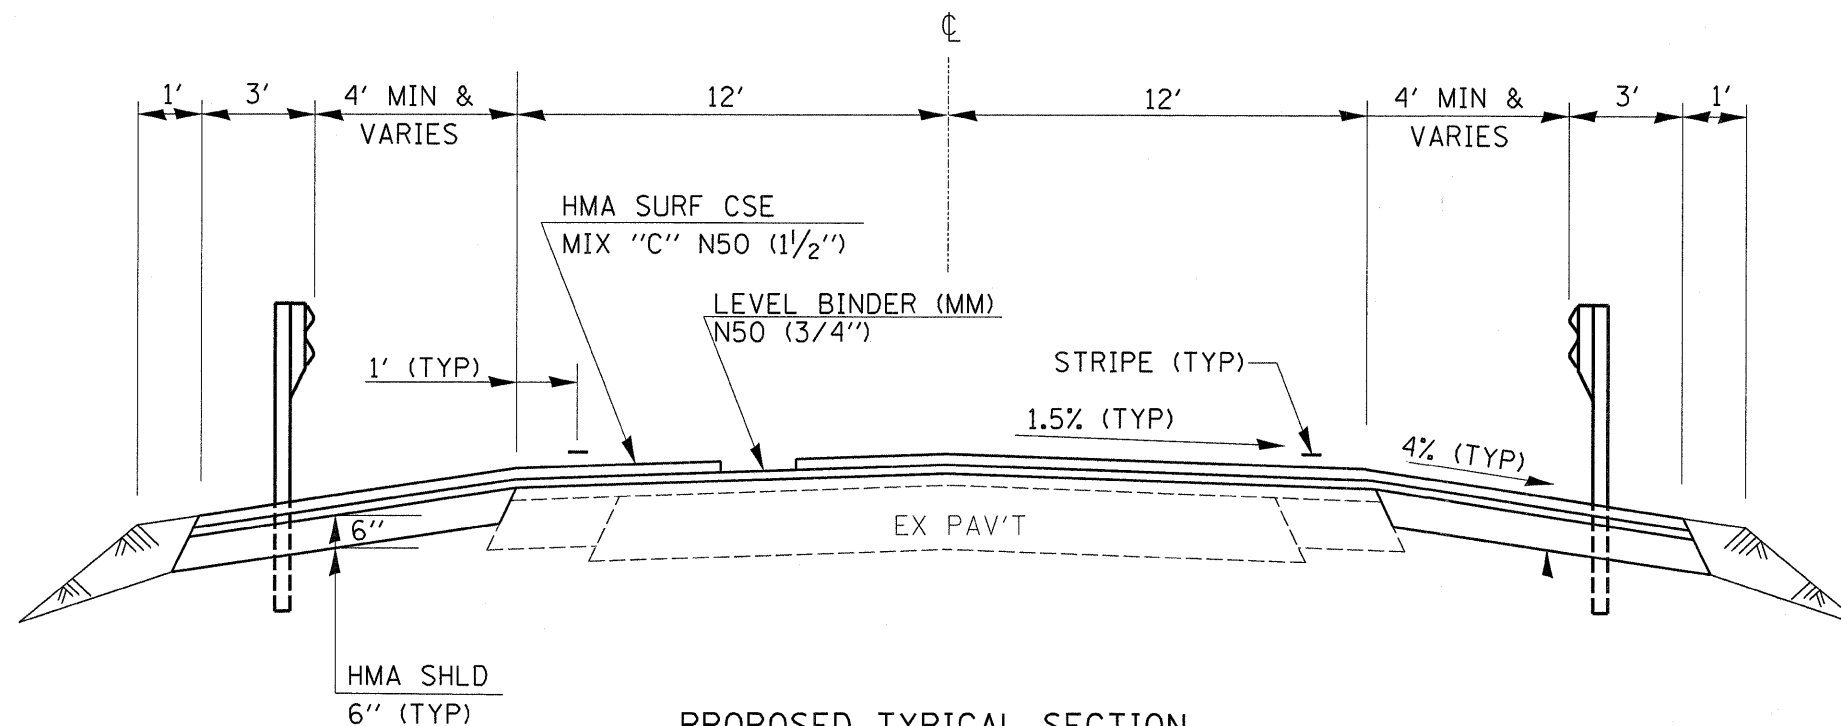

PROPOSED TYPICAL SECTION

STA 1116+94 TO STA 1121+30
STA 1172+60 TO STA 1179+30

FILE NAME =	USER NAME = braboypo	DESIGNED - ___	REVISED - ___	STATE OF ILLINOIS DEPARTMENT OF TRANSPORTATION	ROADWAY TYPICAL SECTION	F.A.P. SECTION COUNTY TOTAL SHEETS SHEET NO.				
c:\pw\work\pwidot\braboypo\dms40744\036835 Typical Section.DGN		DRAWN - ___	REVISED - ___			587 (22)I & I-1 LASALLE 31 4				
PLOT SCALE = 50.0000 ' / IN.		CHECKED - ___	REVISED - ___			CONTRACT NO. 66035				
PLOT DATE = Oct 17, 2008 - 07:46:24 AM		DATE - _____	REVISED - ___			FED. ROAD DIST. NO. ILLINOIS FED. AID PROJECT				
SCALE: _____ SHEET NO. ____ OF ____ SHEETS STA. _____ TO STA. _____										