



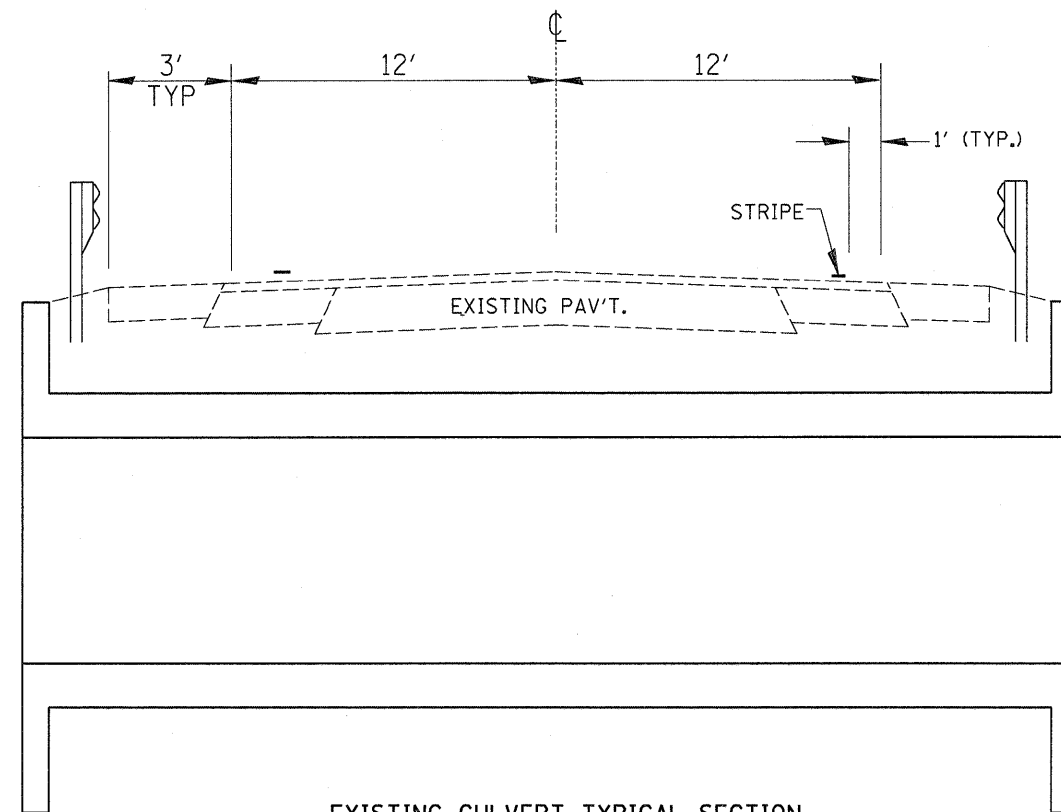

EXISTING CULVERT TYPICAL SECTION

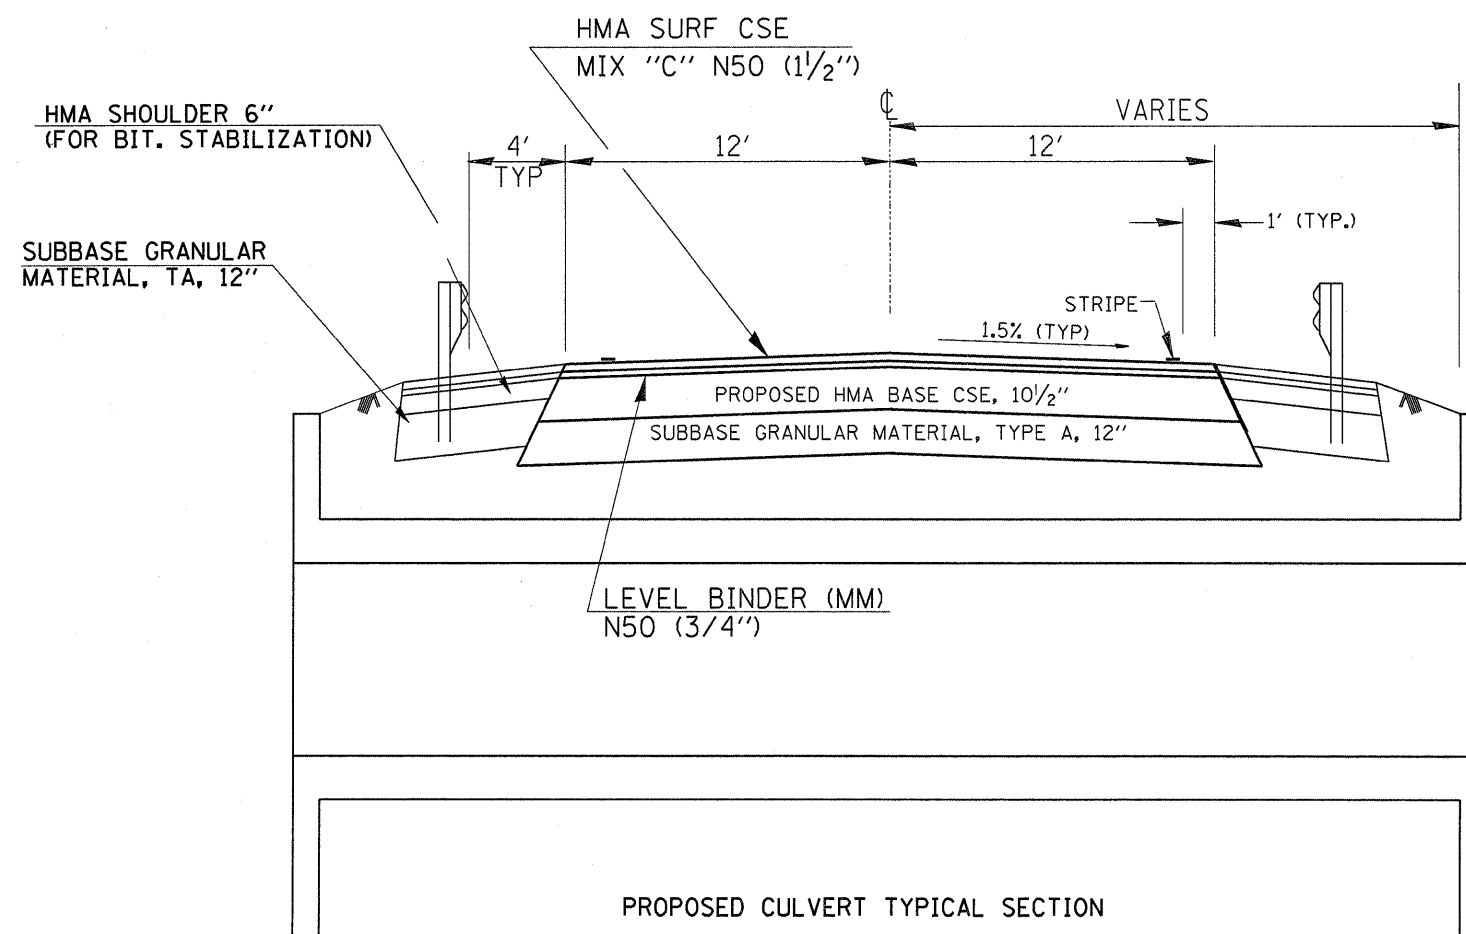

PROPOSED CULVERT TYPICAL SECTION

FILE NAME =	USER NAME = braboygo	DESIGNED - ---	REVISED - ---	STATE OF ILLINOIS DEPARTMENT OF TRANSPORTATION	SN 050-2051 & SN 050-2052 TYPICAL SECTIONS			F.A.P. RTE.	SECTION	COUNTY	TOTAL SHEETS	SHEET NO.
ct:\pw\work\p\dot\braboygo\dms48744\036835 Typical Section.DGN		DRAWN - ---	REVISED - ---					587	(22)I & I-1	LASALLE	31	5
PLOT SCALE = 50.0000' / IN.		CHECKED - ---	REVISED - ---		SCALE: _____ SHEET NO. __ OF ___ SHEETS STA. _____ TO STA. _____			FED. ROAD DIST. NO. _ ILLINOIS FED. AID PROJECT				
PLOT DATE = Oct 17, 2008 - 07:46:17 AM		DATE - -----	REVISED - ---					CONTRACT NO. 66835				