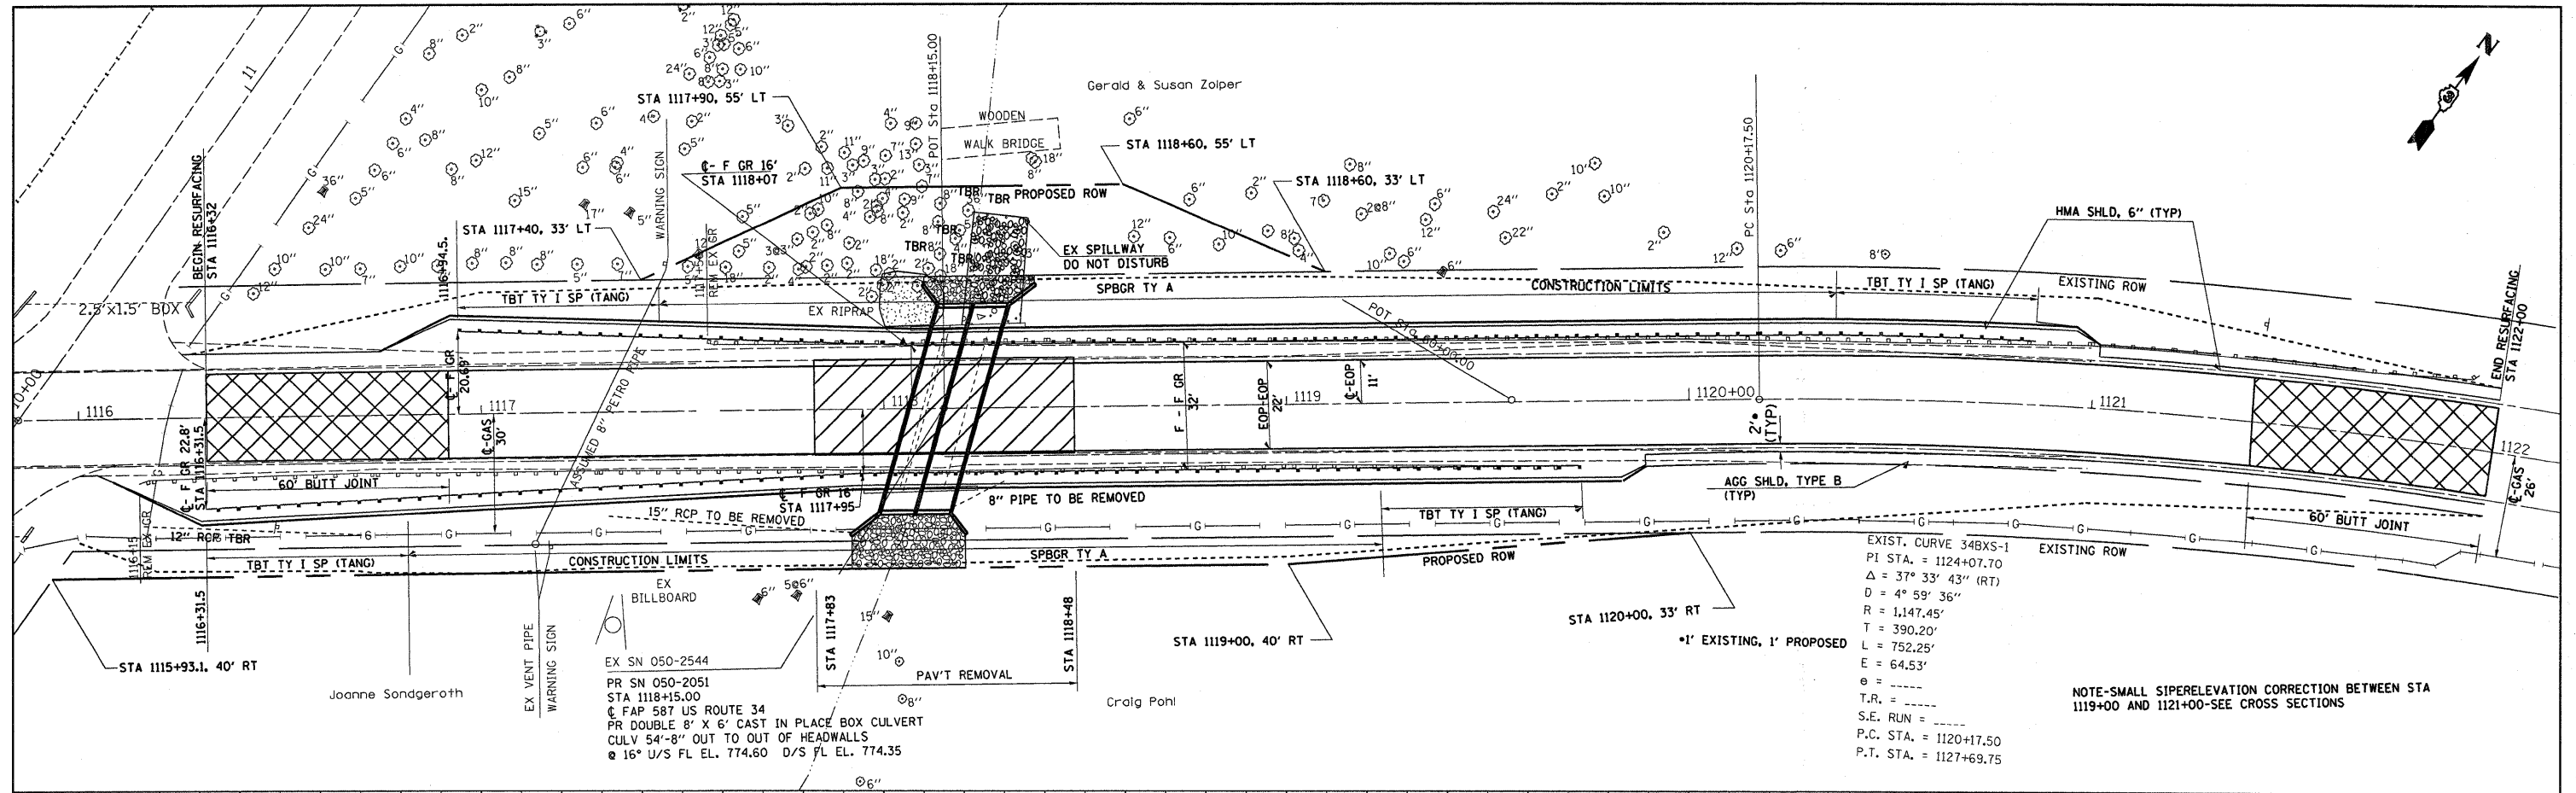


FILE NAME =	USER NAME = braboyco	DESIGNED -	REVISED -	STATE OF ILLINOIS DEPARTMENT OF TRANSPORTATION	STA. 1116 + 32 TO STA. 1122 + 00				F.A.P. RTE.	SECTION	COUNTY	TOTAL SHEETS	SHEET NO.	
ct\pwwork\pwwidct\braboyco\dms40744\0366835 Plan & Profile.dgn	DRAWN -	REVISED -	REVISED -		PR SN 050-2051				587	(22)I & I-1	LASALLE	31	8	
PLOT SCALE = 28.0000 ' / IN.	CHECKED -	REVISED -	REVISED -		SCALE:				SHEET NO.	OF	SHEETS	STA.	TO STA.	CONTRACT NO. 66835
PLOT DATE = Oct 17, 2008 - 10:51:30 AM	DATE -	REVISED -	REVISED -									FED. ROAD DIST. NO.	ILLINOIS	FED. AID PROJECT