
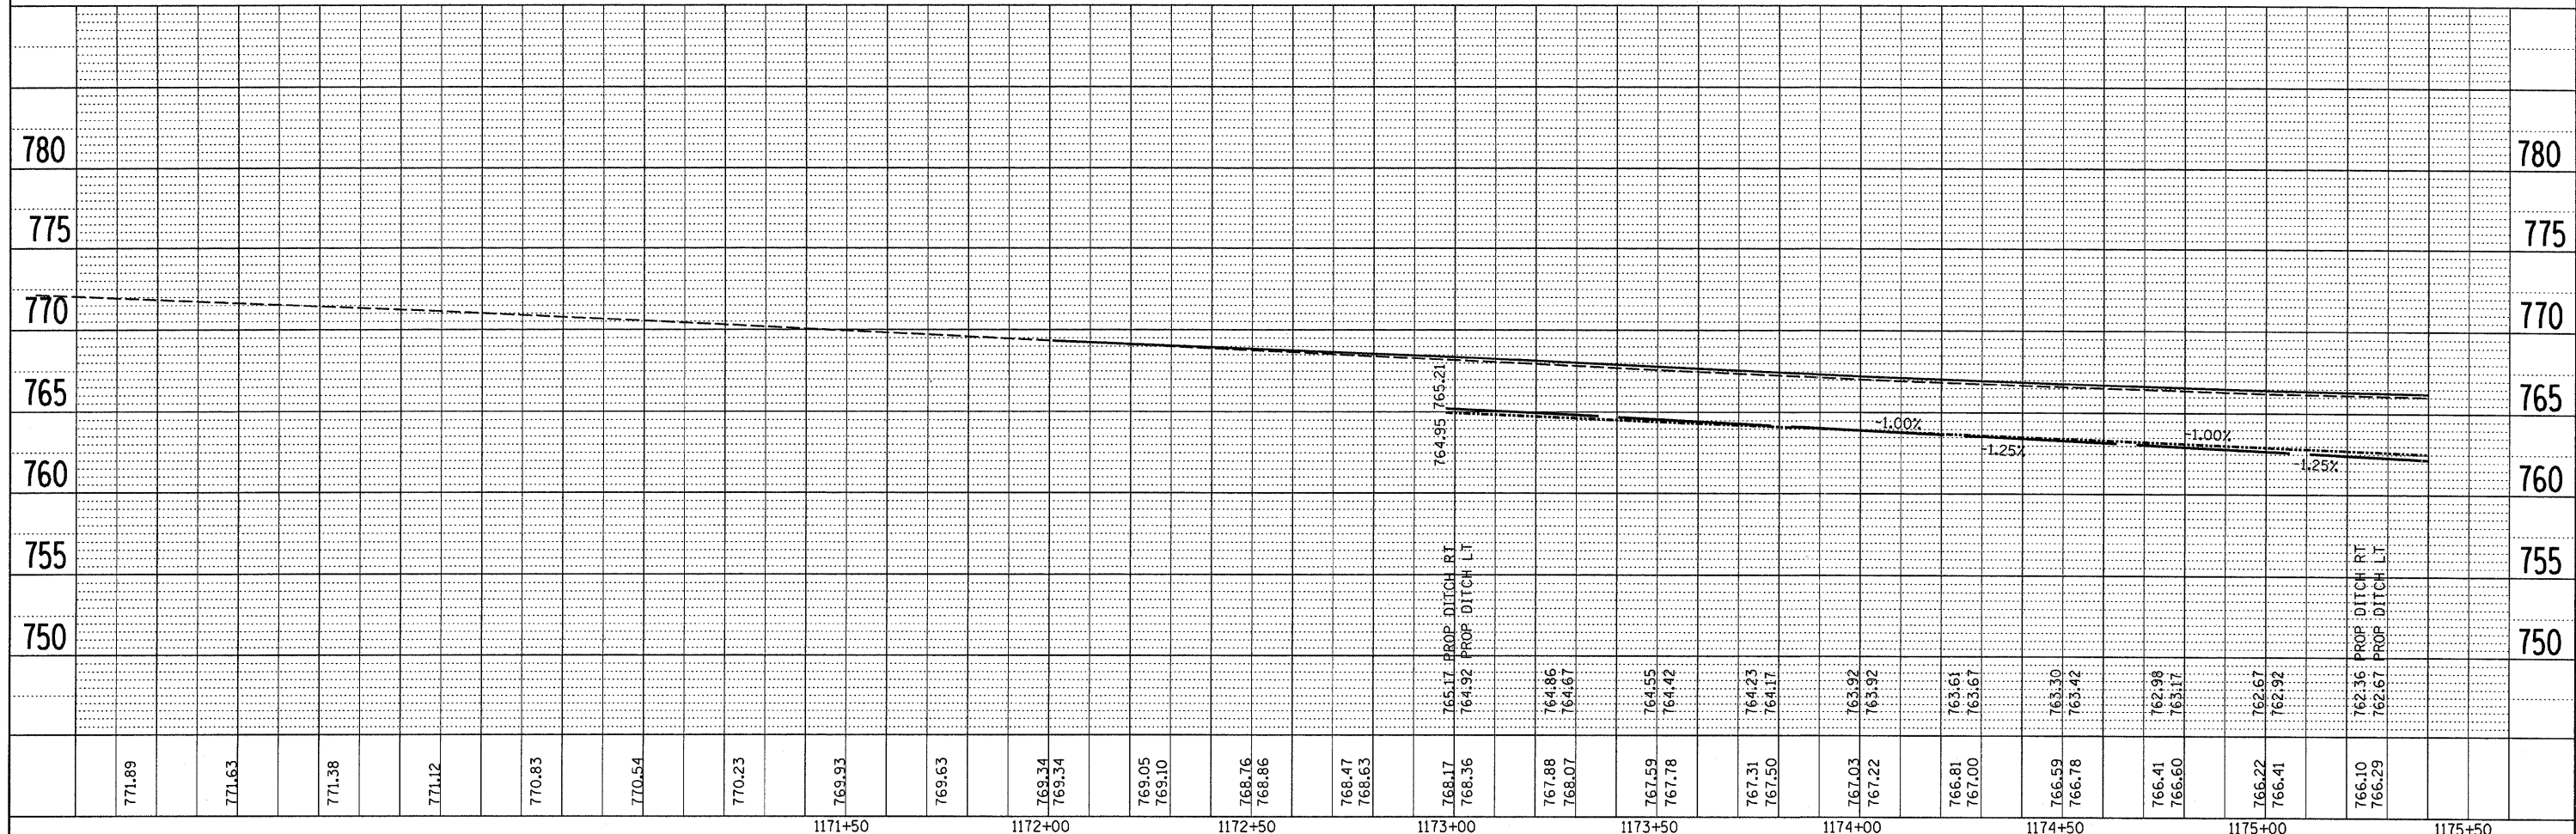


PROFILE	SURVEYED _____	BY _____	DATE _____
	GRADES CHECKED _____		
NOTE BOOK	B.M. NOTED _____		
NO. _____	STRUCTURE NOTAT'NS CH'KD _____		

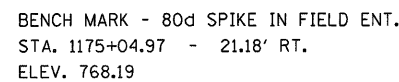

FILE NAME =	USER NAME = braboygo	DESIGNED -	REVISED -	STATE OF ILLINOIS DEPARTMENT OF TRANSPORTATION	STA. 1172 + 00 TO STA. 1175 + 50 PR SN 050-2052				F.A.P. RTE.	SECTION	COUNTY	TOTAL SHEETS	SHEET NO.
ca:\pw_work\pwidot\braboygo\dms40744\0366	35 Plan & Profile.dgn	DRAWN -	REVISED -						587	(22)I & I-1	LASALLE	31	9
	PLOT SCALE = 20.0000' / IN.	CHECKED -	REVISED -		CONTRACT NO. 66835								
	PLOT DATE = Oct 17, 2008 - 07:45:16 AM	DATE -	REVISED -		SCALE:	SHEET NO.	OF	SHEETS	STA.	TO STA.	FED. ROAD DIST. NO.	ILLINOIS FED. AID PROJECT	