


RECORDED AS DOCUMENT NO. _____

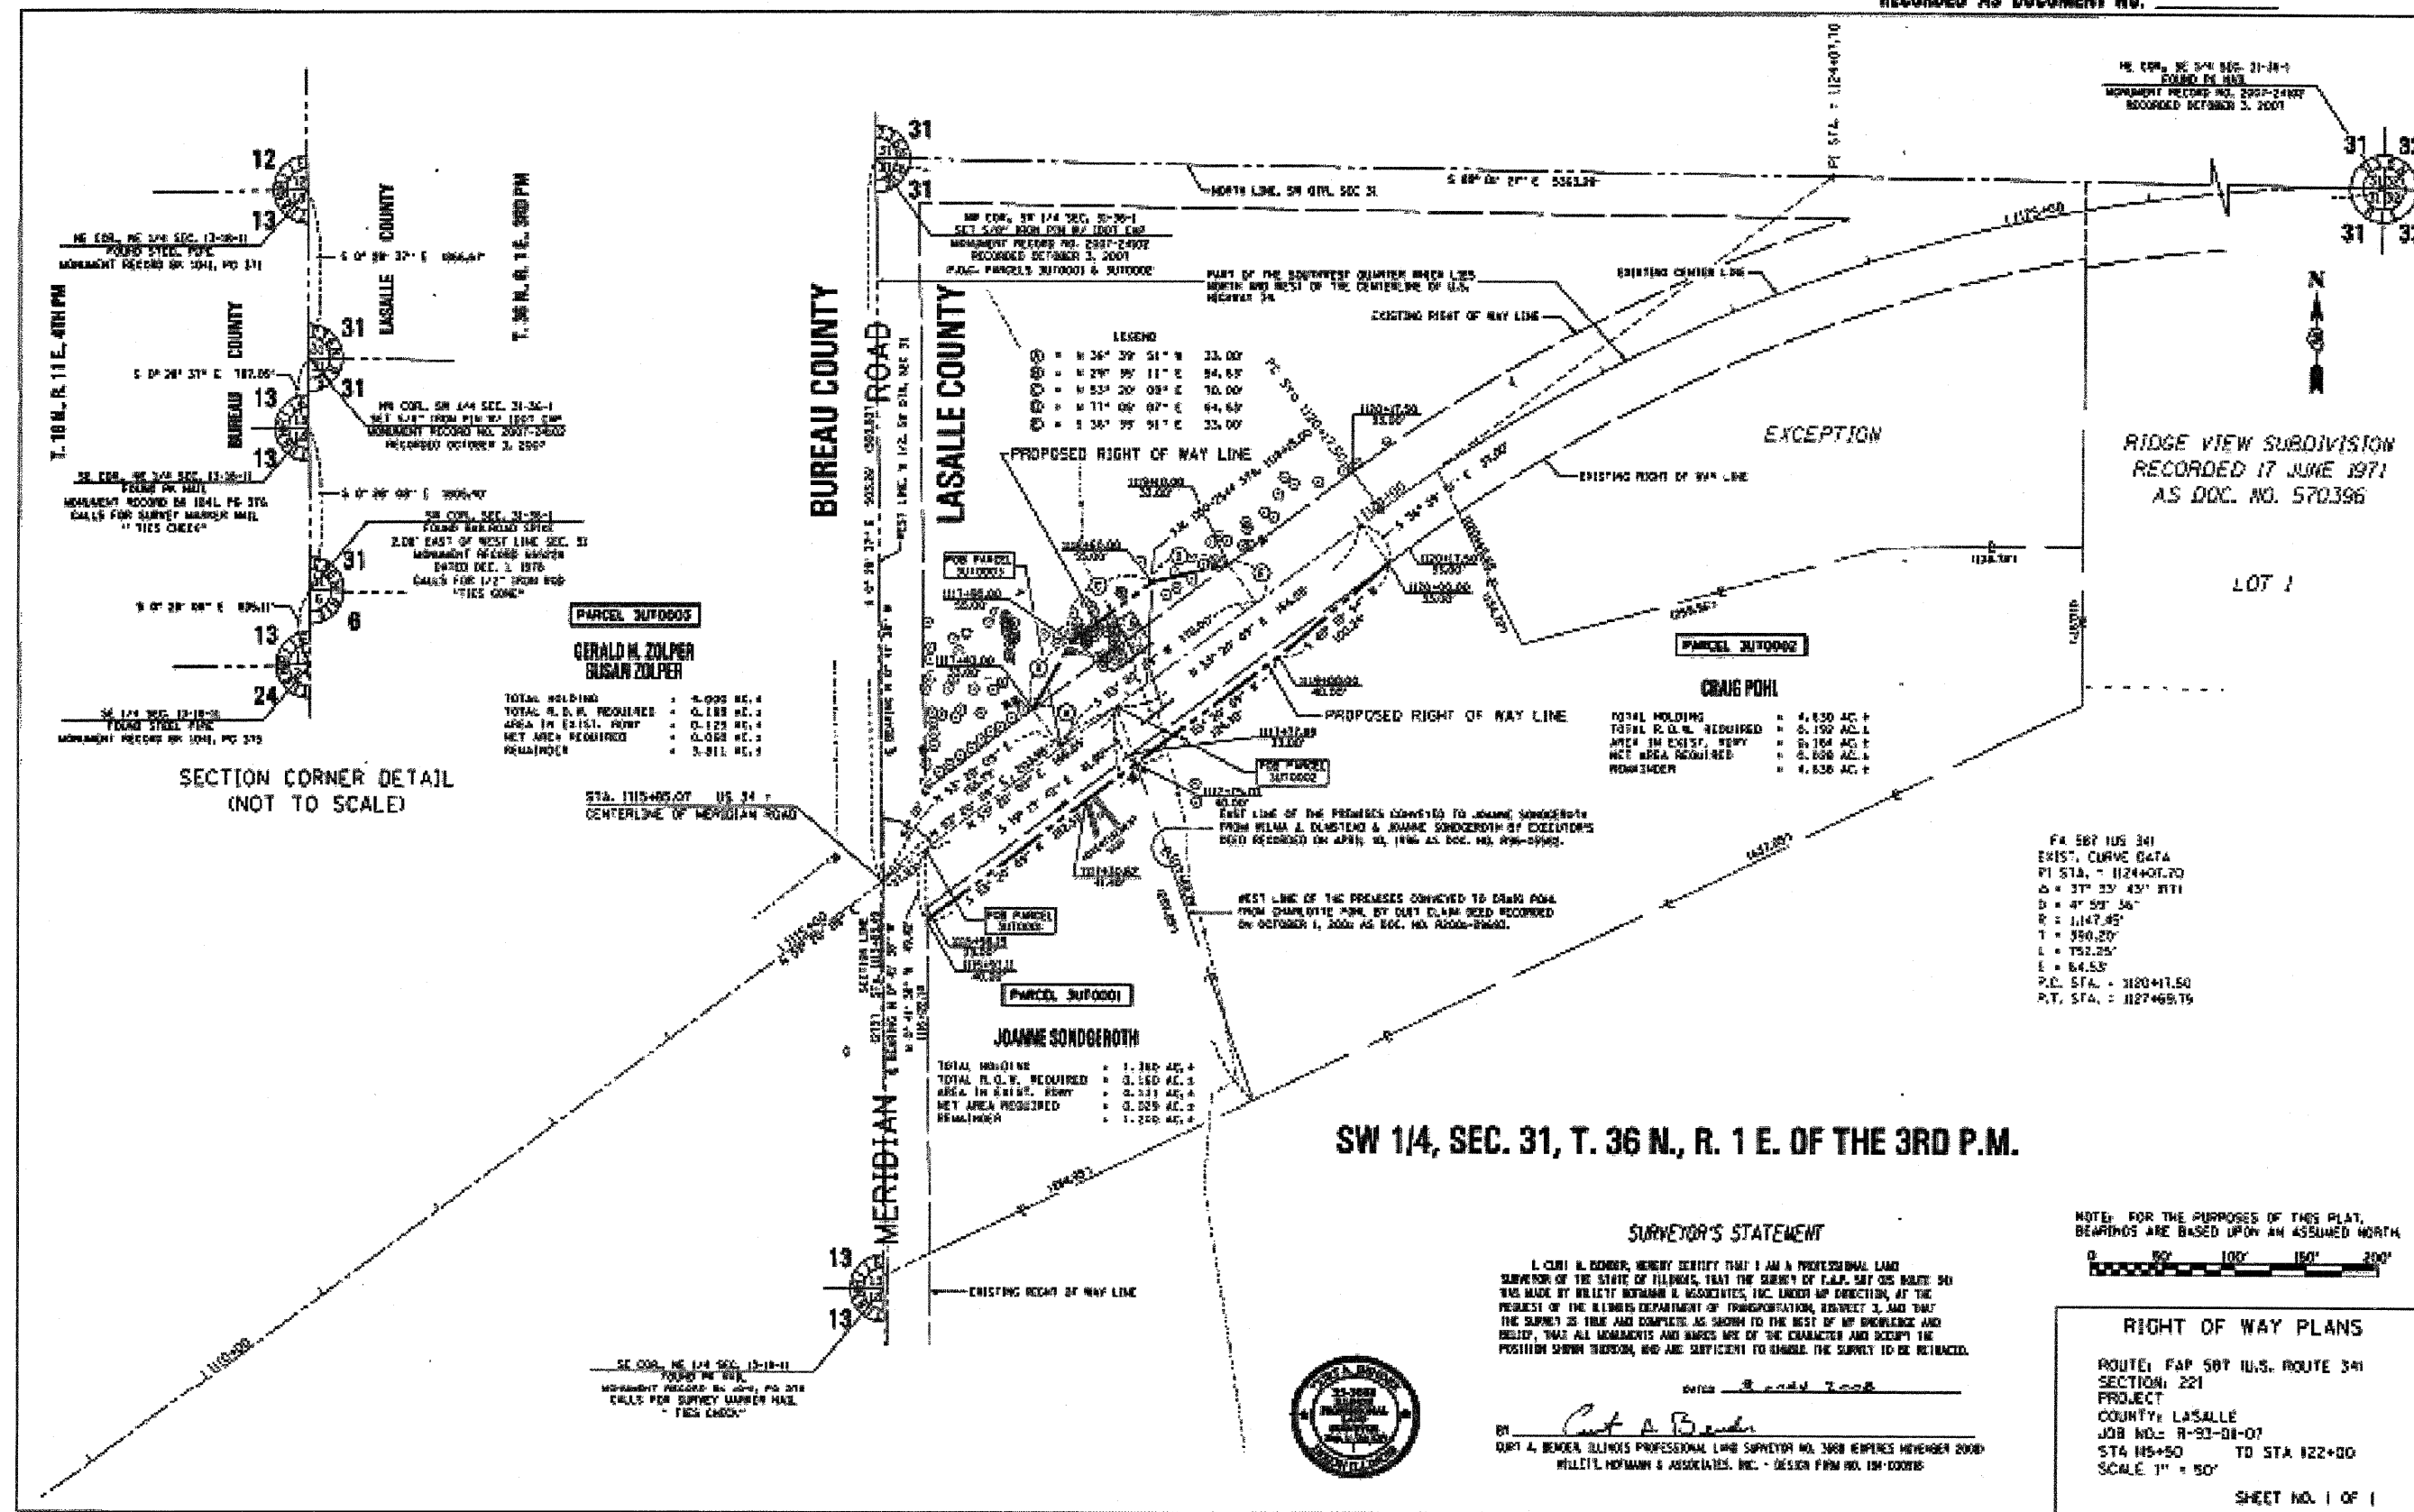

FILE NAME =	USER NAME = braboygo	DESIGNED -	REVISED -	STATE OF ILLINOIS DEPARTMENT OF TRANSPORTATION	ROW SHEETS	SCALE: _____ SHEET NO. ____ OF ____ SHEETS STA. _____ TO STA. _____	F.A.P. RTE.	SECTION	COUNTY	TOTAL SHEETS	SHEET NO.
c:\pwork\pwork\dot\braboygo\dms40744\036835 Details.DGN		DRAWN -	REVISED -				587	(221) & I-1	LASALLE	31	13
PLOT SCALE = 50.0000" / IN.		CHECKED -	REVISED -				CONTRACT NO. 66835				
PLOT DATE = Oct 17, 2008 - 07:41:29 AM		DATE -	REVISED -				FED. ROAD DIST. NO. [ILLINOIS] FED. AID PROJECT				