


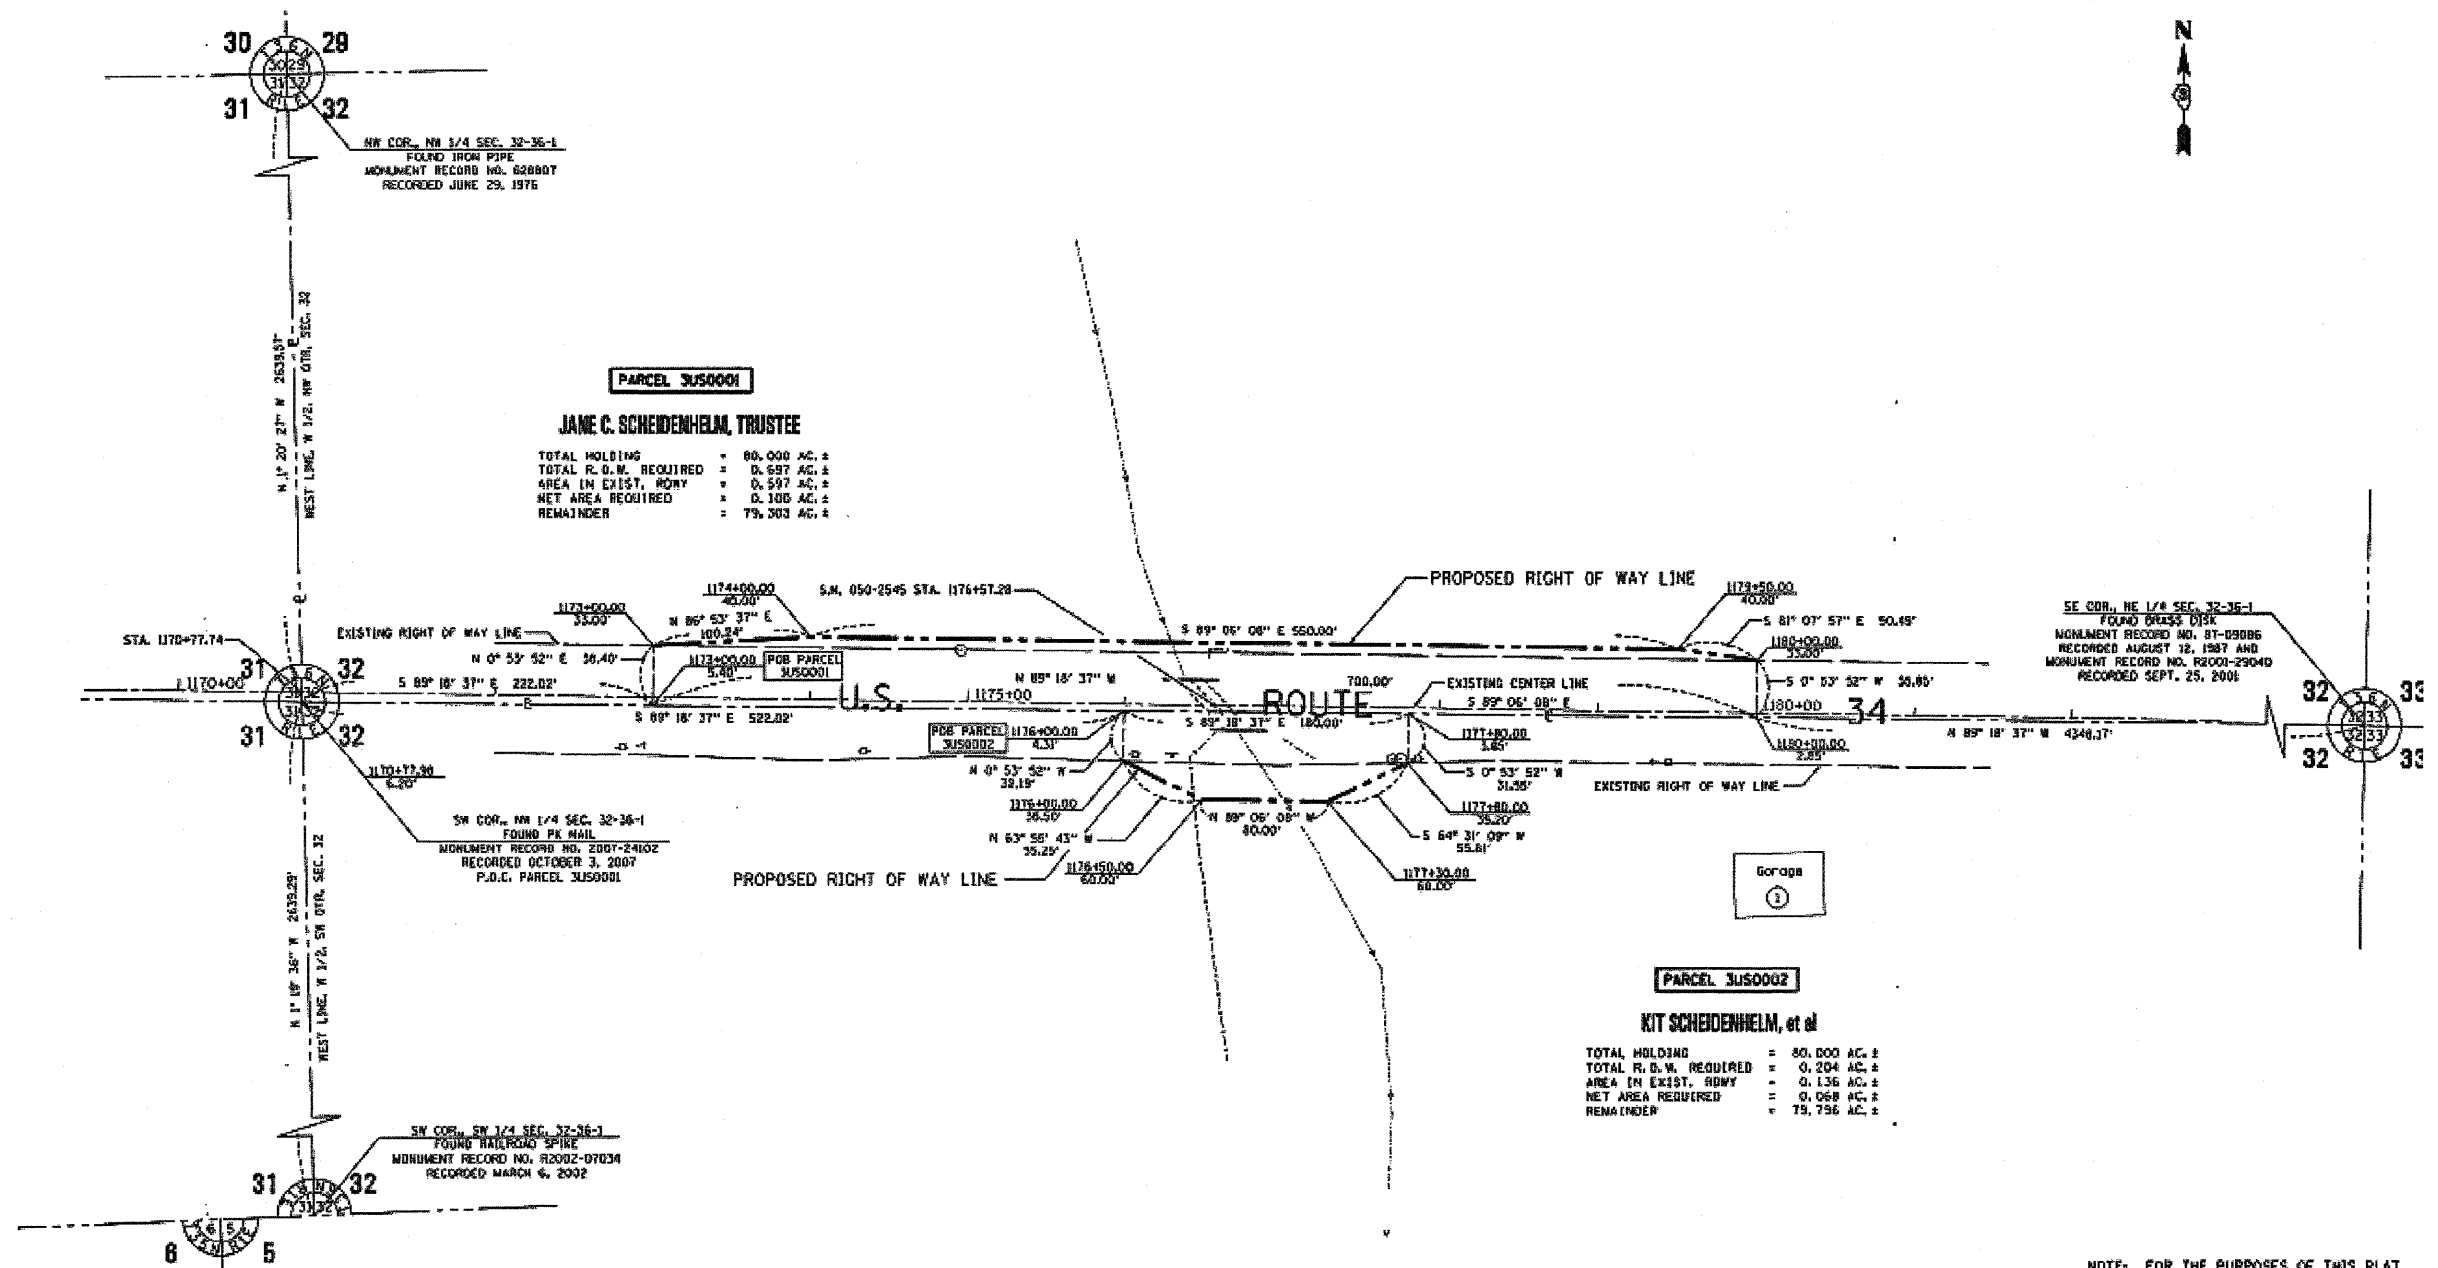

SURVEYOR'S STATEMENT

I, CURT A. BENDER, HEREBY CERTIFY THAT I AM A PROFESSIONAL LAND SURVEYOR OF THE STATE OF ILLINOIS, THAT THE SURVEY OF F.A.P. 587 U.S. ROUTE 34 WAS MADE BY WILLET HOFMANN & ASSOCIATES, INC. UNDER MY DIRECTION, AT THE REQUEST OF THE ILLINOIS DEPARTMENT OF TRANSPORTATION, DISTRICT 3, AND THAT THE SURVEY IS TRUE AND COMPLETE AS SHOWN TO THE BEST OF MY KNOWLEDGE AND BELIEF, THAT ALL MONUMENTS AND MARKS ARE OF THE CHARACTER AND OCCUPY THE POSITION SHOWN THEREON, AND ARE SUFFICIENT TO ENABLE THE SURVEY TO BE RETRACED.

DATED 8 MAY 2008

BY Curt A. Bender
 CURT A. BENDER, ILLINOIS PROFESSIONAL LAND SURVEYOR NO. 3008 EXPIRES NOVEMBER 2009
 WILLET, HOFMANN & ASSOCIATES, INC. - DESIGN FIRM NO. 184-000318



SW 1/4, SEC. 32, T. 36 N., R. 1 E. OF THE 3RD P.M.

NOTE: FOR THE PURPOSES OF THIS PLAT, BEARINGS ARE BASED UPON AN ASSUMED NGR

0 50' 100' 150' 200'

RIGHT OF WAY PLANS

ROUTE: FAP 587 (U.S. ROUTE 34)
 SECTION: 221-1
 PROJECT
 COUNTY: LASALLE
 JOB NO.: R-93-010-07
 STA 1173+00 TO STA 1180+00
 SCALE 1" = 50'

SHEET NO. 1 OF 1

FILE NAME =	USER NAME = braboypc	DESIGNED -	REVISED -	STATE OF ILLINOIS DEPARTMENT OF TRANSPORTATION	ROW SHEETS	F.A.P. RTE. 587	SECTION (221) & I-1	COUNTY LASALLE	TOTAL SHEETS 31	SHEET NO. 14
c:\pw_work\pw\dot\braboypc\dms40744\0368835 Details.DGN		DRAWN -	REVISED -							
PLOT SCALE = 50.0000' / IN.		CHECKED -	REVISED -			SCALE: _____	SHEET NO. ____ OF ____ SHEETS	STA. _____ TO STA. _____	FED. ROAD DIST. NO. _____	ILLINOIS FED. AID PROJECT
PLOT DATE = Oct 17, 2008 - 07:41:23 AM		DATE -	REVISED -			CONTRACT NO. 66835				