



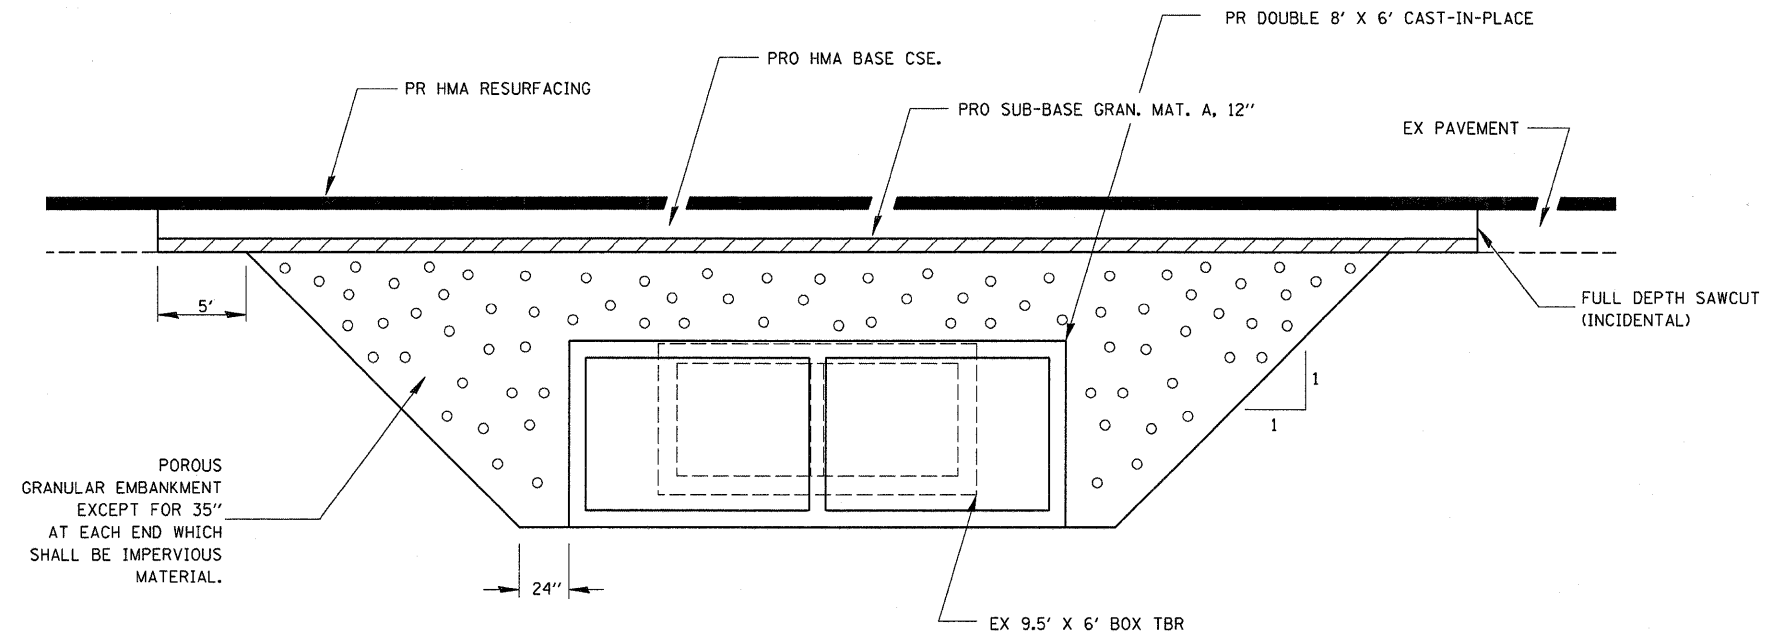

SECTION THROUGH CAST-IN-PLACE BOX CULVERT
STA 1118+15.00
PR SN 050-2051 / EX SN 050-2544
DOUBLE 8' X 6'

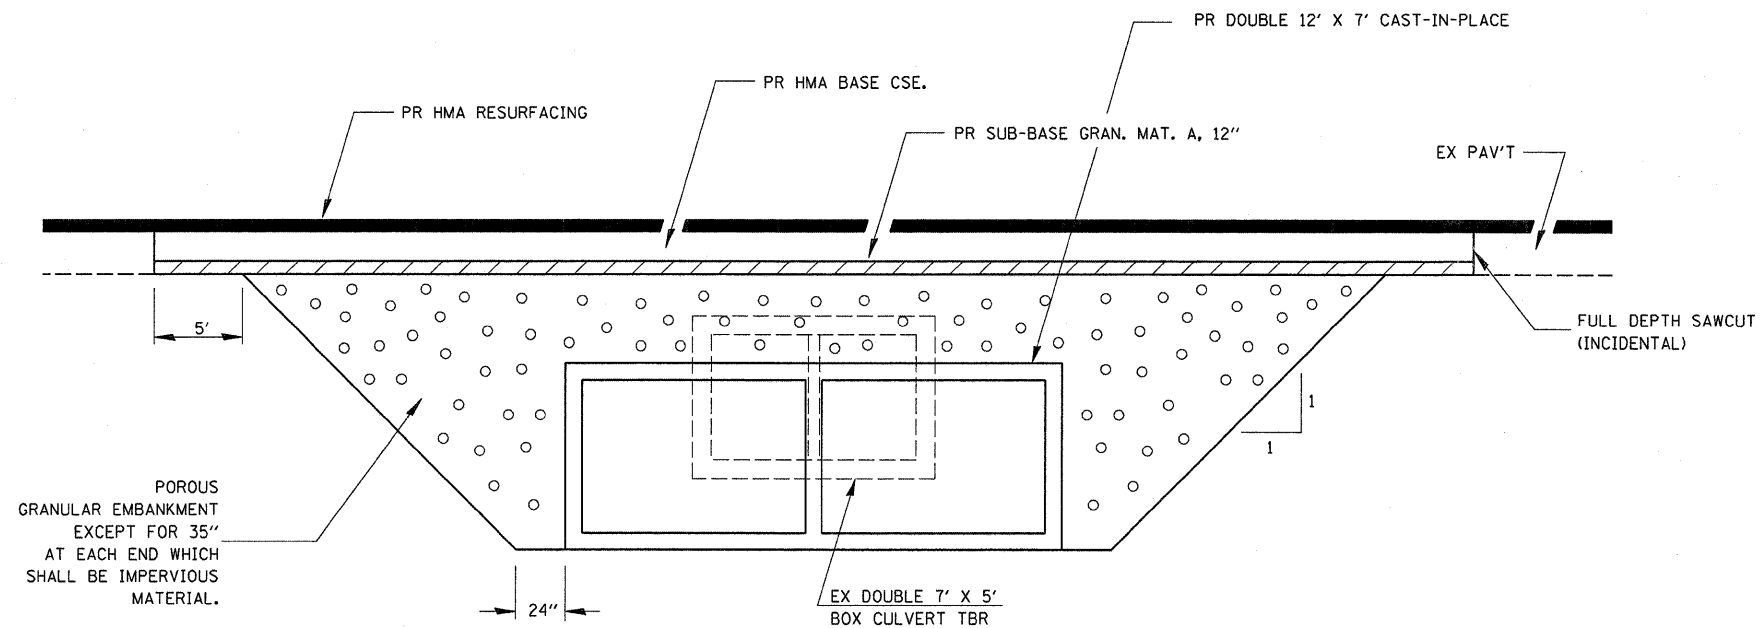

SECTION THROUGH CAST-IN-PLACE BOX CULVERT
STA 1176+57.28
PR SN 050-2052 / EX SN 050-2545
DOUBLE 12' X 7'

FILE NAME =	USER NAME = braboypc	DESIGNED - ___	REVISED - ___	STATE OF ILLINOIS DEPARTMENT OF TRANSPORTATION	POUROUS GRANULAR EMBANKMENT DETAIL				F.A.P. RTE.	SECTION	COUNTY	TOTAL SHEETS	SHEET NO.
cr\pw\work\pwt\dot\braboypc\dms40744\036835 Details.DGN		DRAWN - ___	REVISED - ___						587	(22)I & I-1	LASALLE	31	22
PLOT SCALE = 50.0000' / IN.		CHECKED - ___	REVISED - ___						CONTRACT NO. 66835				
PLOT DATE = Oct 17, 2008 - 07:40:50 AM		DATE - _____	REVISED - ___						FED. ROAD DIST. NO. ILLINOIS FED. AID PROJECT				
					SCALE: _____	SHEET NO. __ OF __ SHEETS	STA. _____ TO STA. _____						