


SURVEY	NOTED BOOK	PLOTTED	SURVEYED
517-254-80	NOTE BOOK	TEMPLATE	
	AREAS	AREAS	
NO.	AREAS CH.	AREAS CH.	

SURVEY NOTE BOOK	SURVEYED	
	PLOTTED	
	TEMPLATE	
	AREAS	
	AREAS CHECKED	

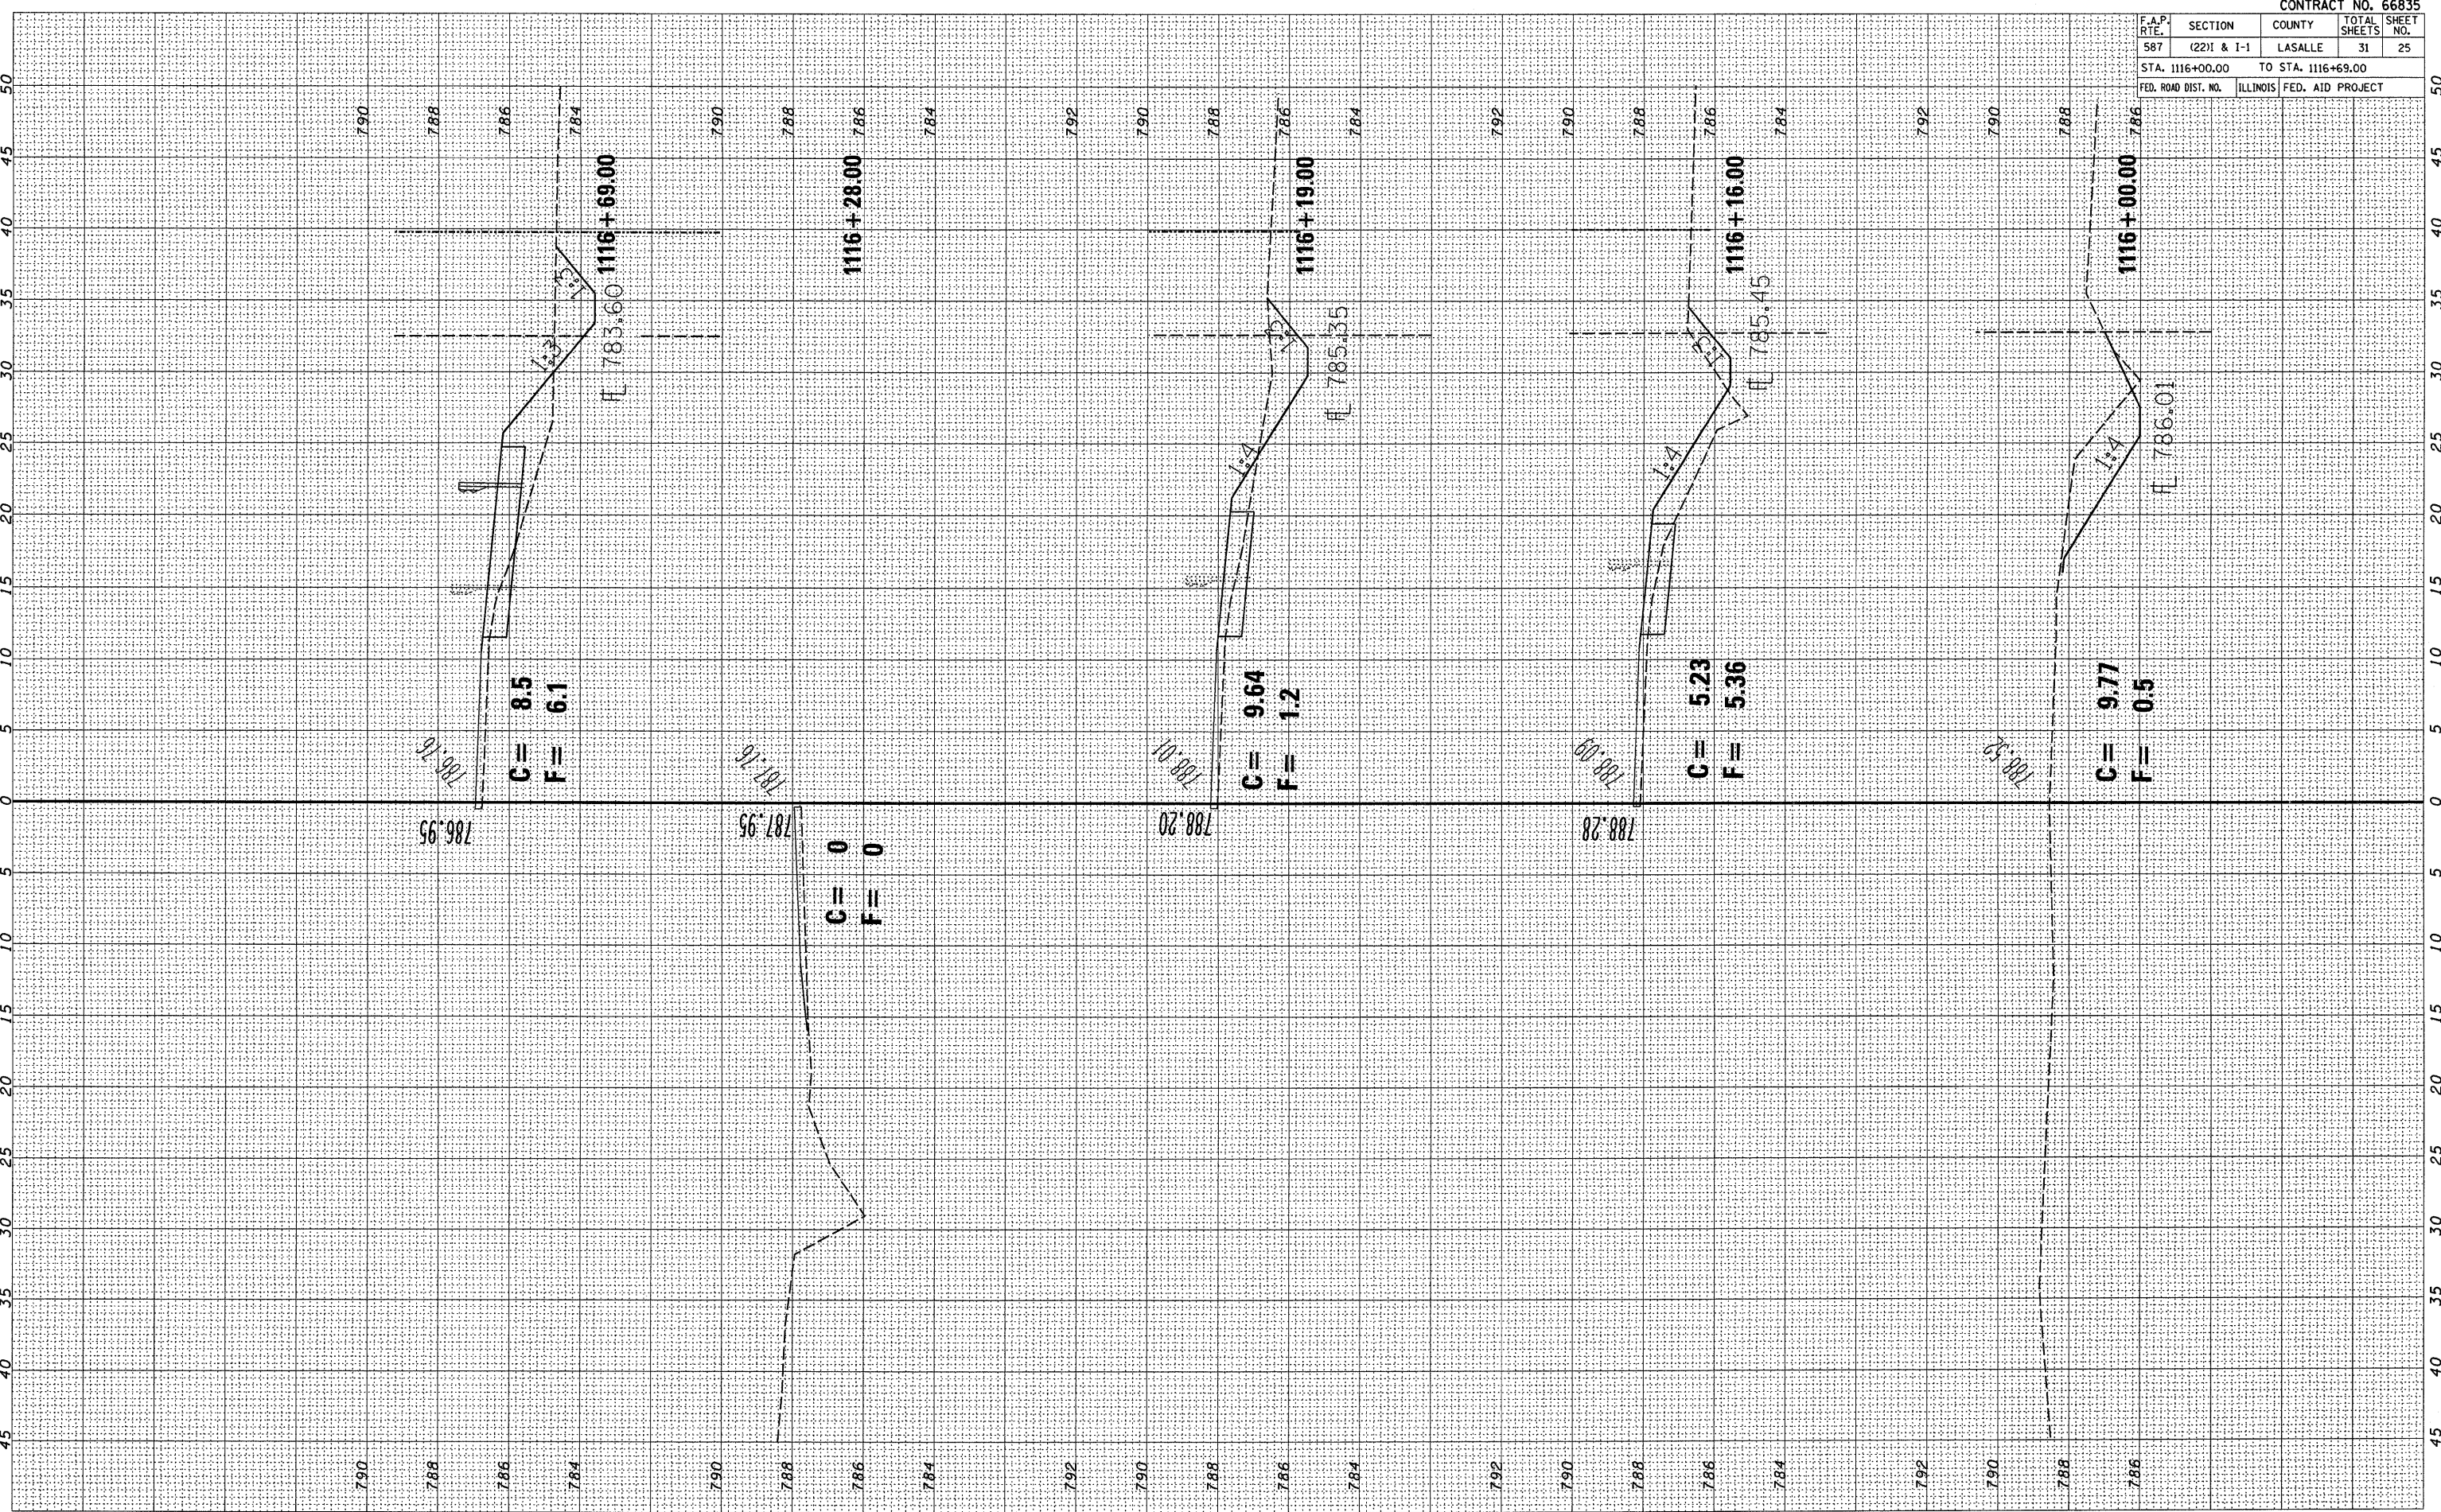

CONTRACT NO. 66835				
F.A.P. RTE.	SECTION	COUNTY	TOTAL SHEETS	SHEET NO.
587.	(22)I & I-1	LASALLE	31	25
STA. 1116+00.00		TO STA. 1116+69.00		
FED. ROAD DIST. NO.		ILLINOIS FED. AID PROJECT		